


B.M. 130.59 STANDARD SE CORNER 17TH & WEST ST.

PLAN SCALE 1"=40'
 PROFILE SCALE 1"=40' HOR., 1"=4' VERTICAL

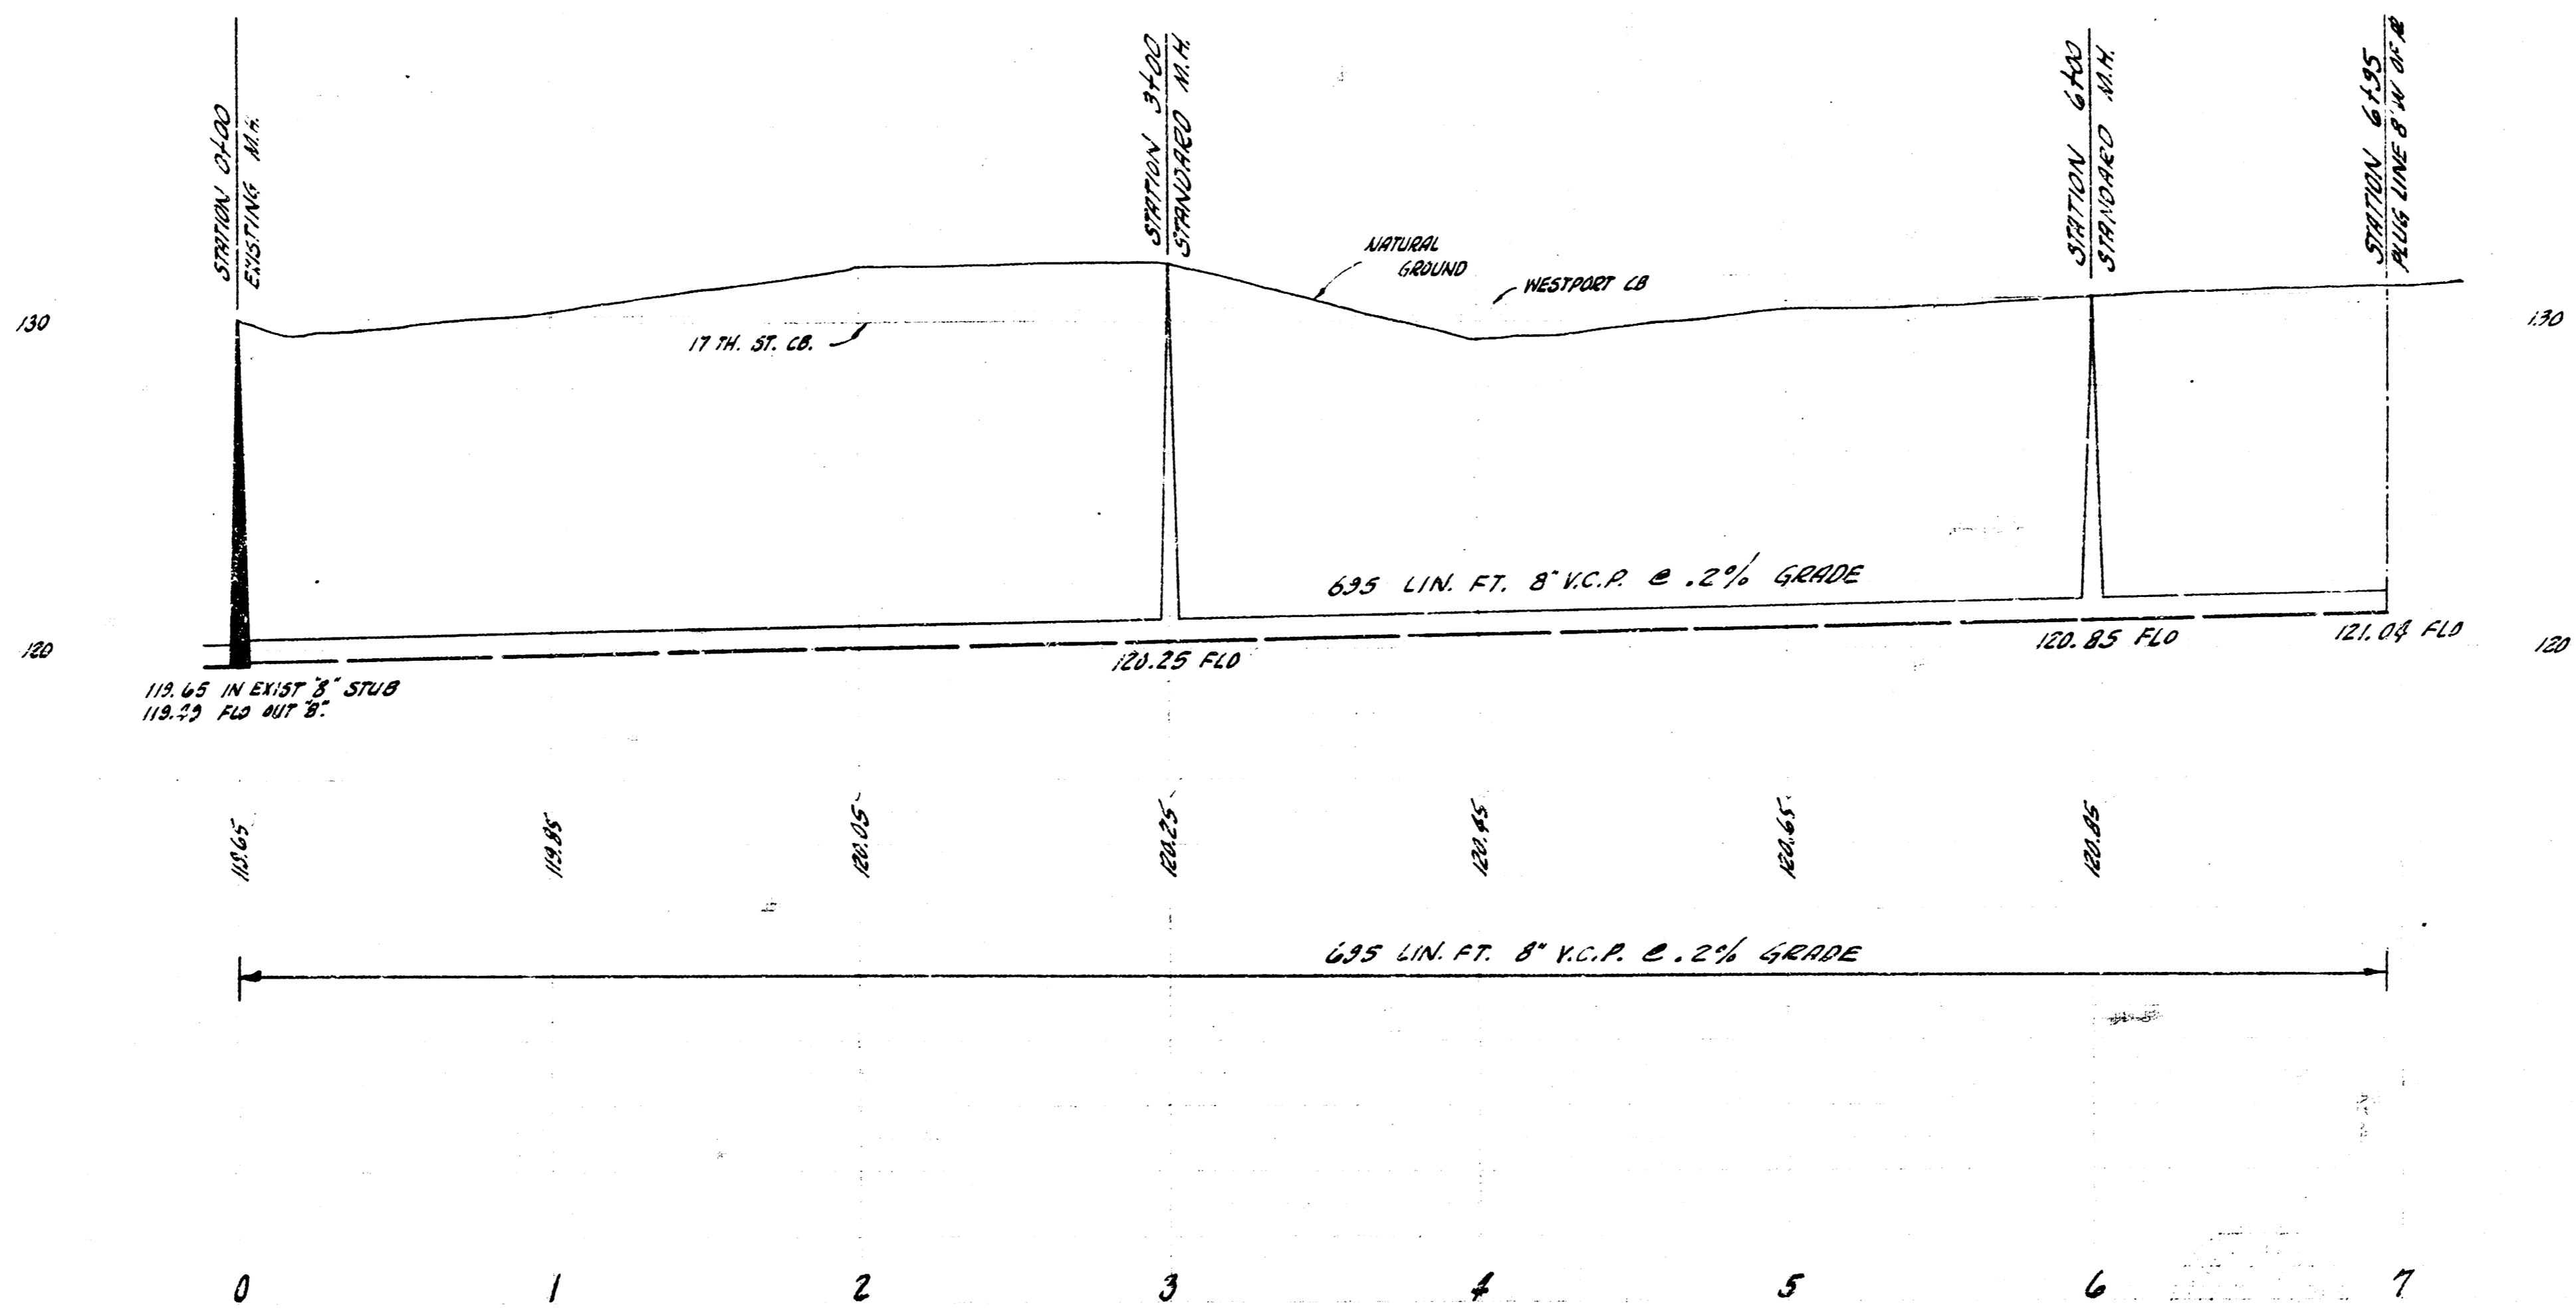

LAT. 42 SUB. 5 SAN. SEWER 22
 CITY OF WICHITA, KANSAS
 E.E. SMITH CITY ENGINEER
 PROJ. NO. C28-28 DATE - JULY 1953