


B.M. 130.59 STANDARD S.E. CORNER 17TH & WEST ST.

PLAN SCALE 1"=40'  
PROFILE SCALE 1"=40' HOR, 1"=4' VERTICAL

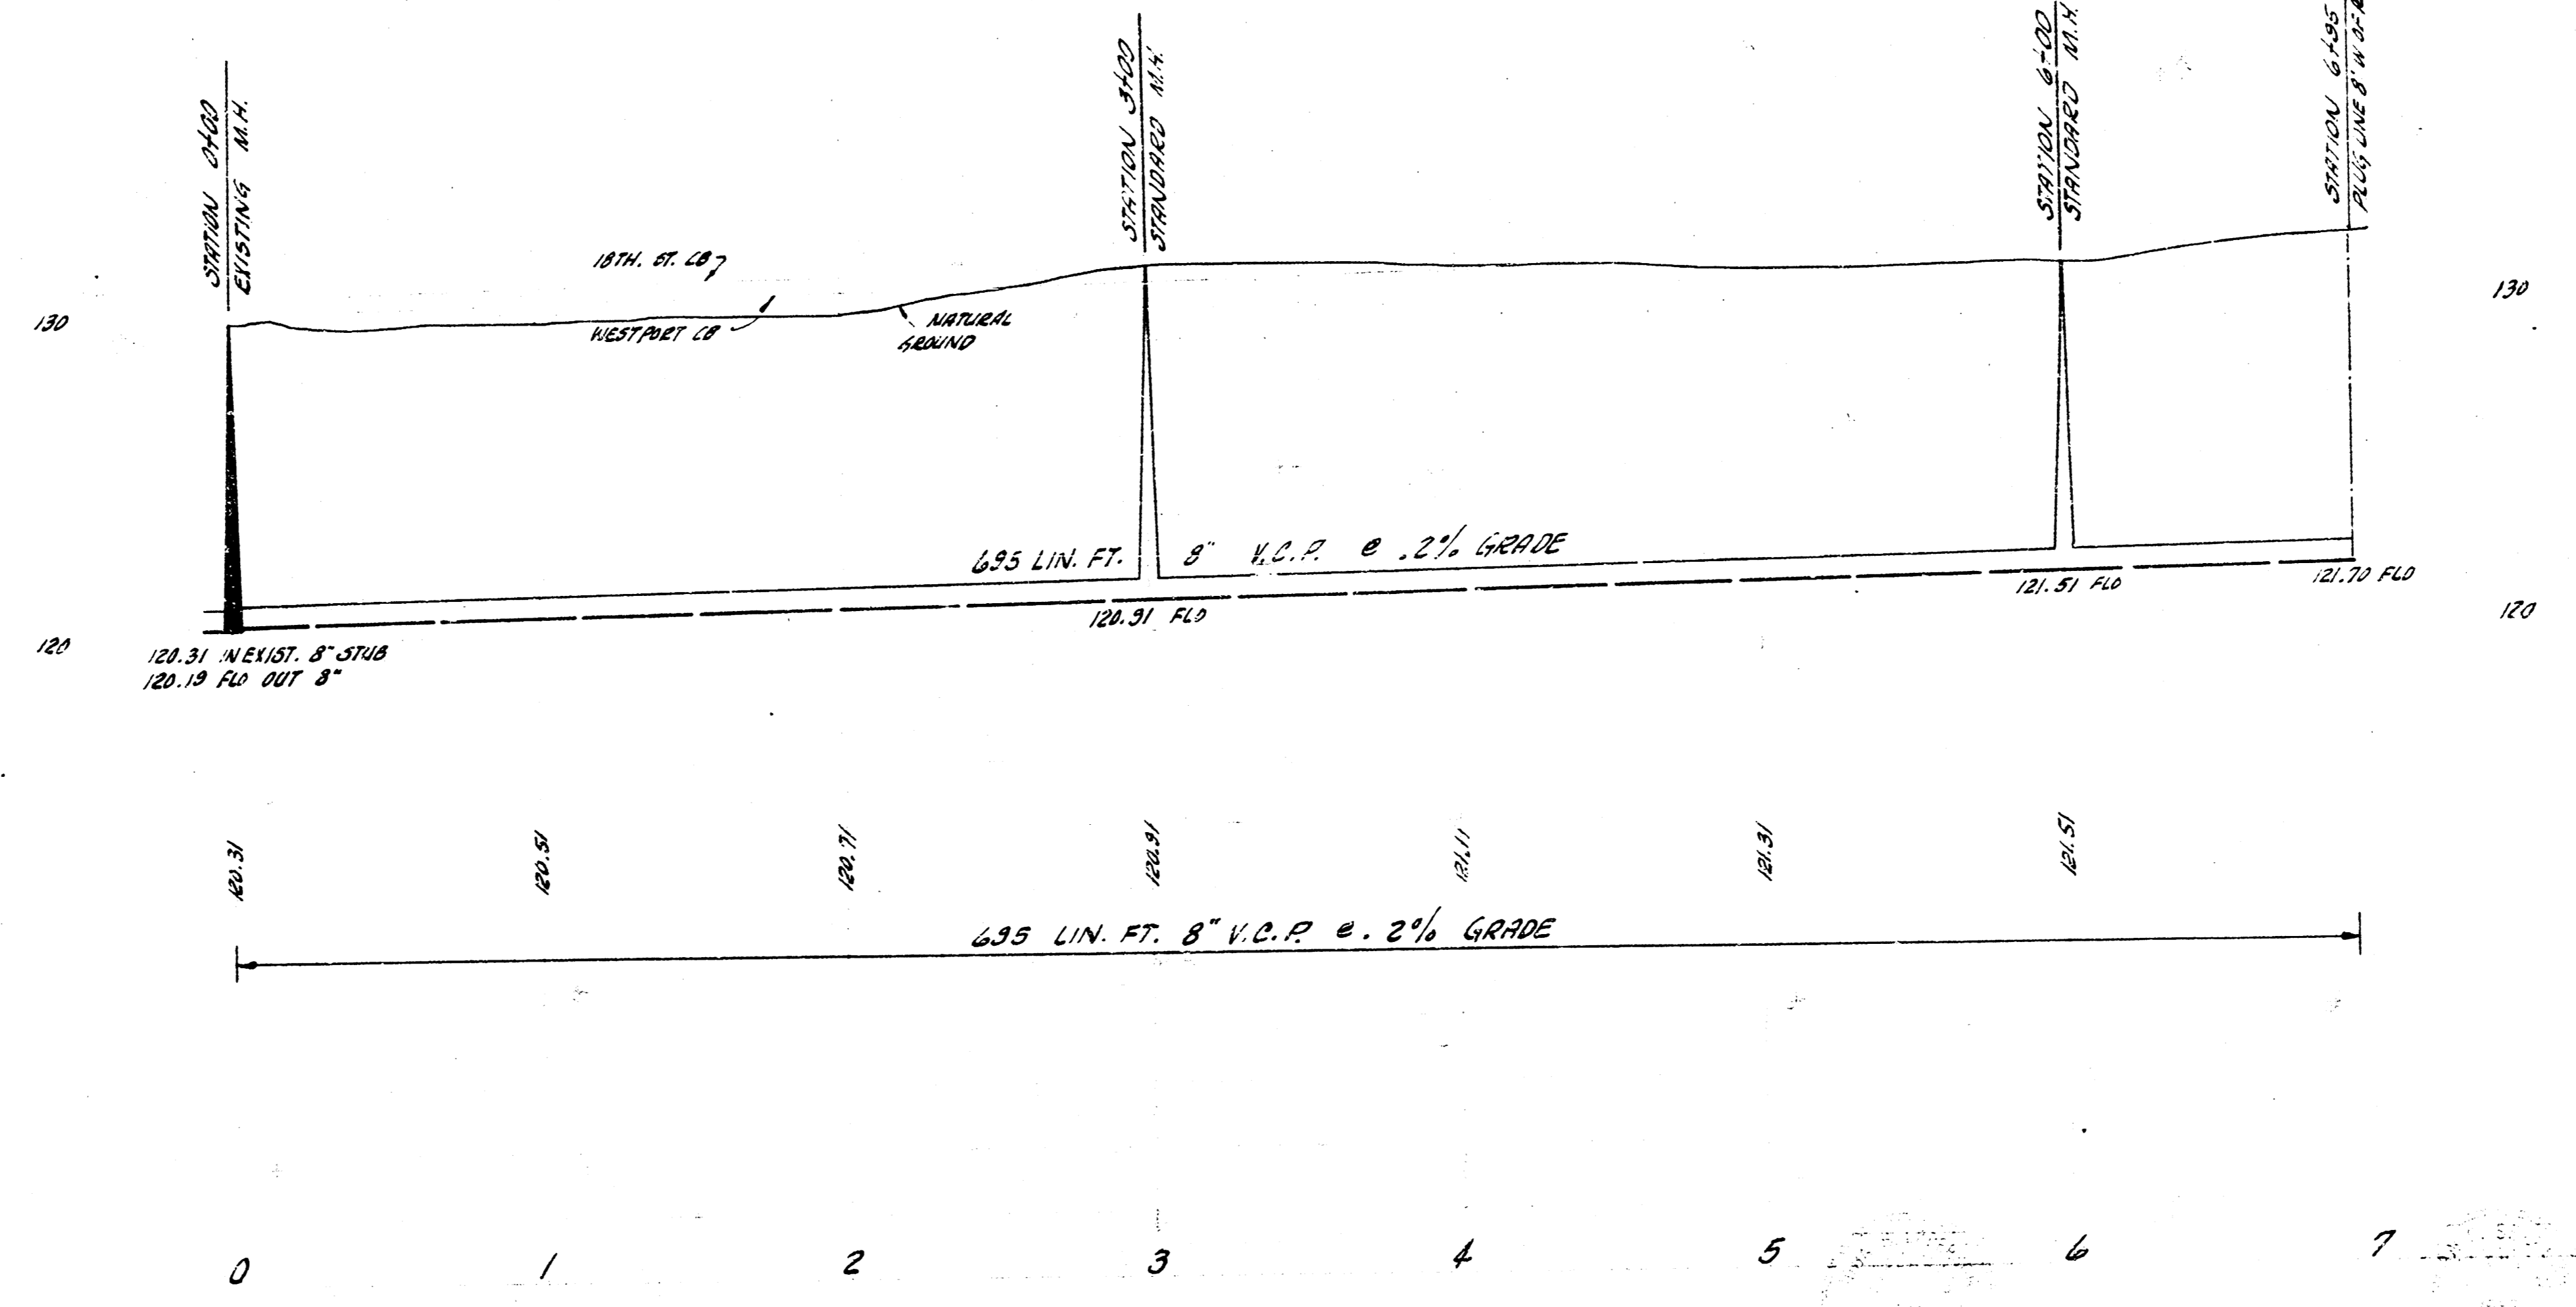

LAT. 44 SUB. 5 SAN. SEWER 22  
CITY OF WICHITA, KANSAS  
B.E. SMITH CITY ENGINEER  
PROJ. NO. C28-31 DATE JAN 1957