



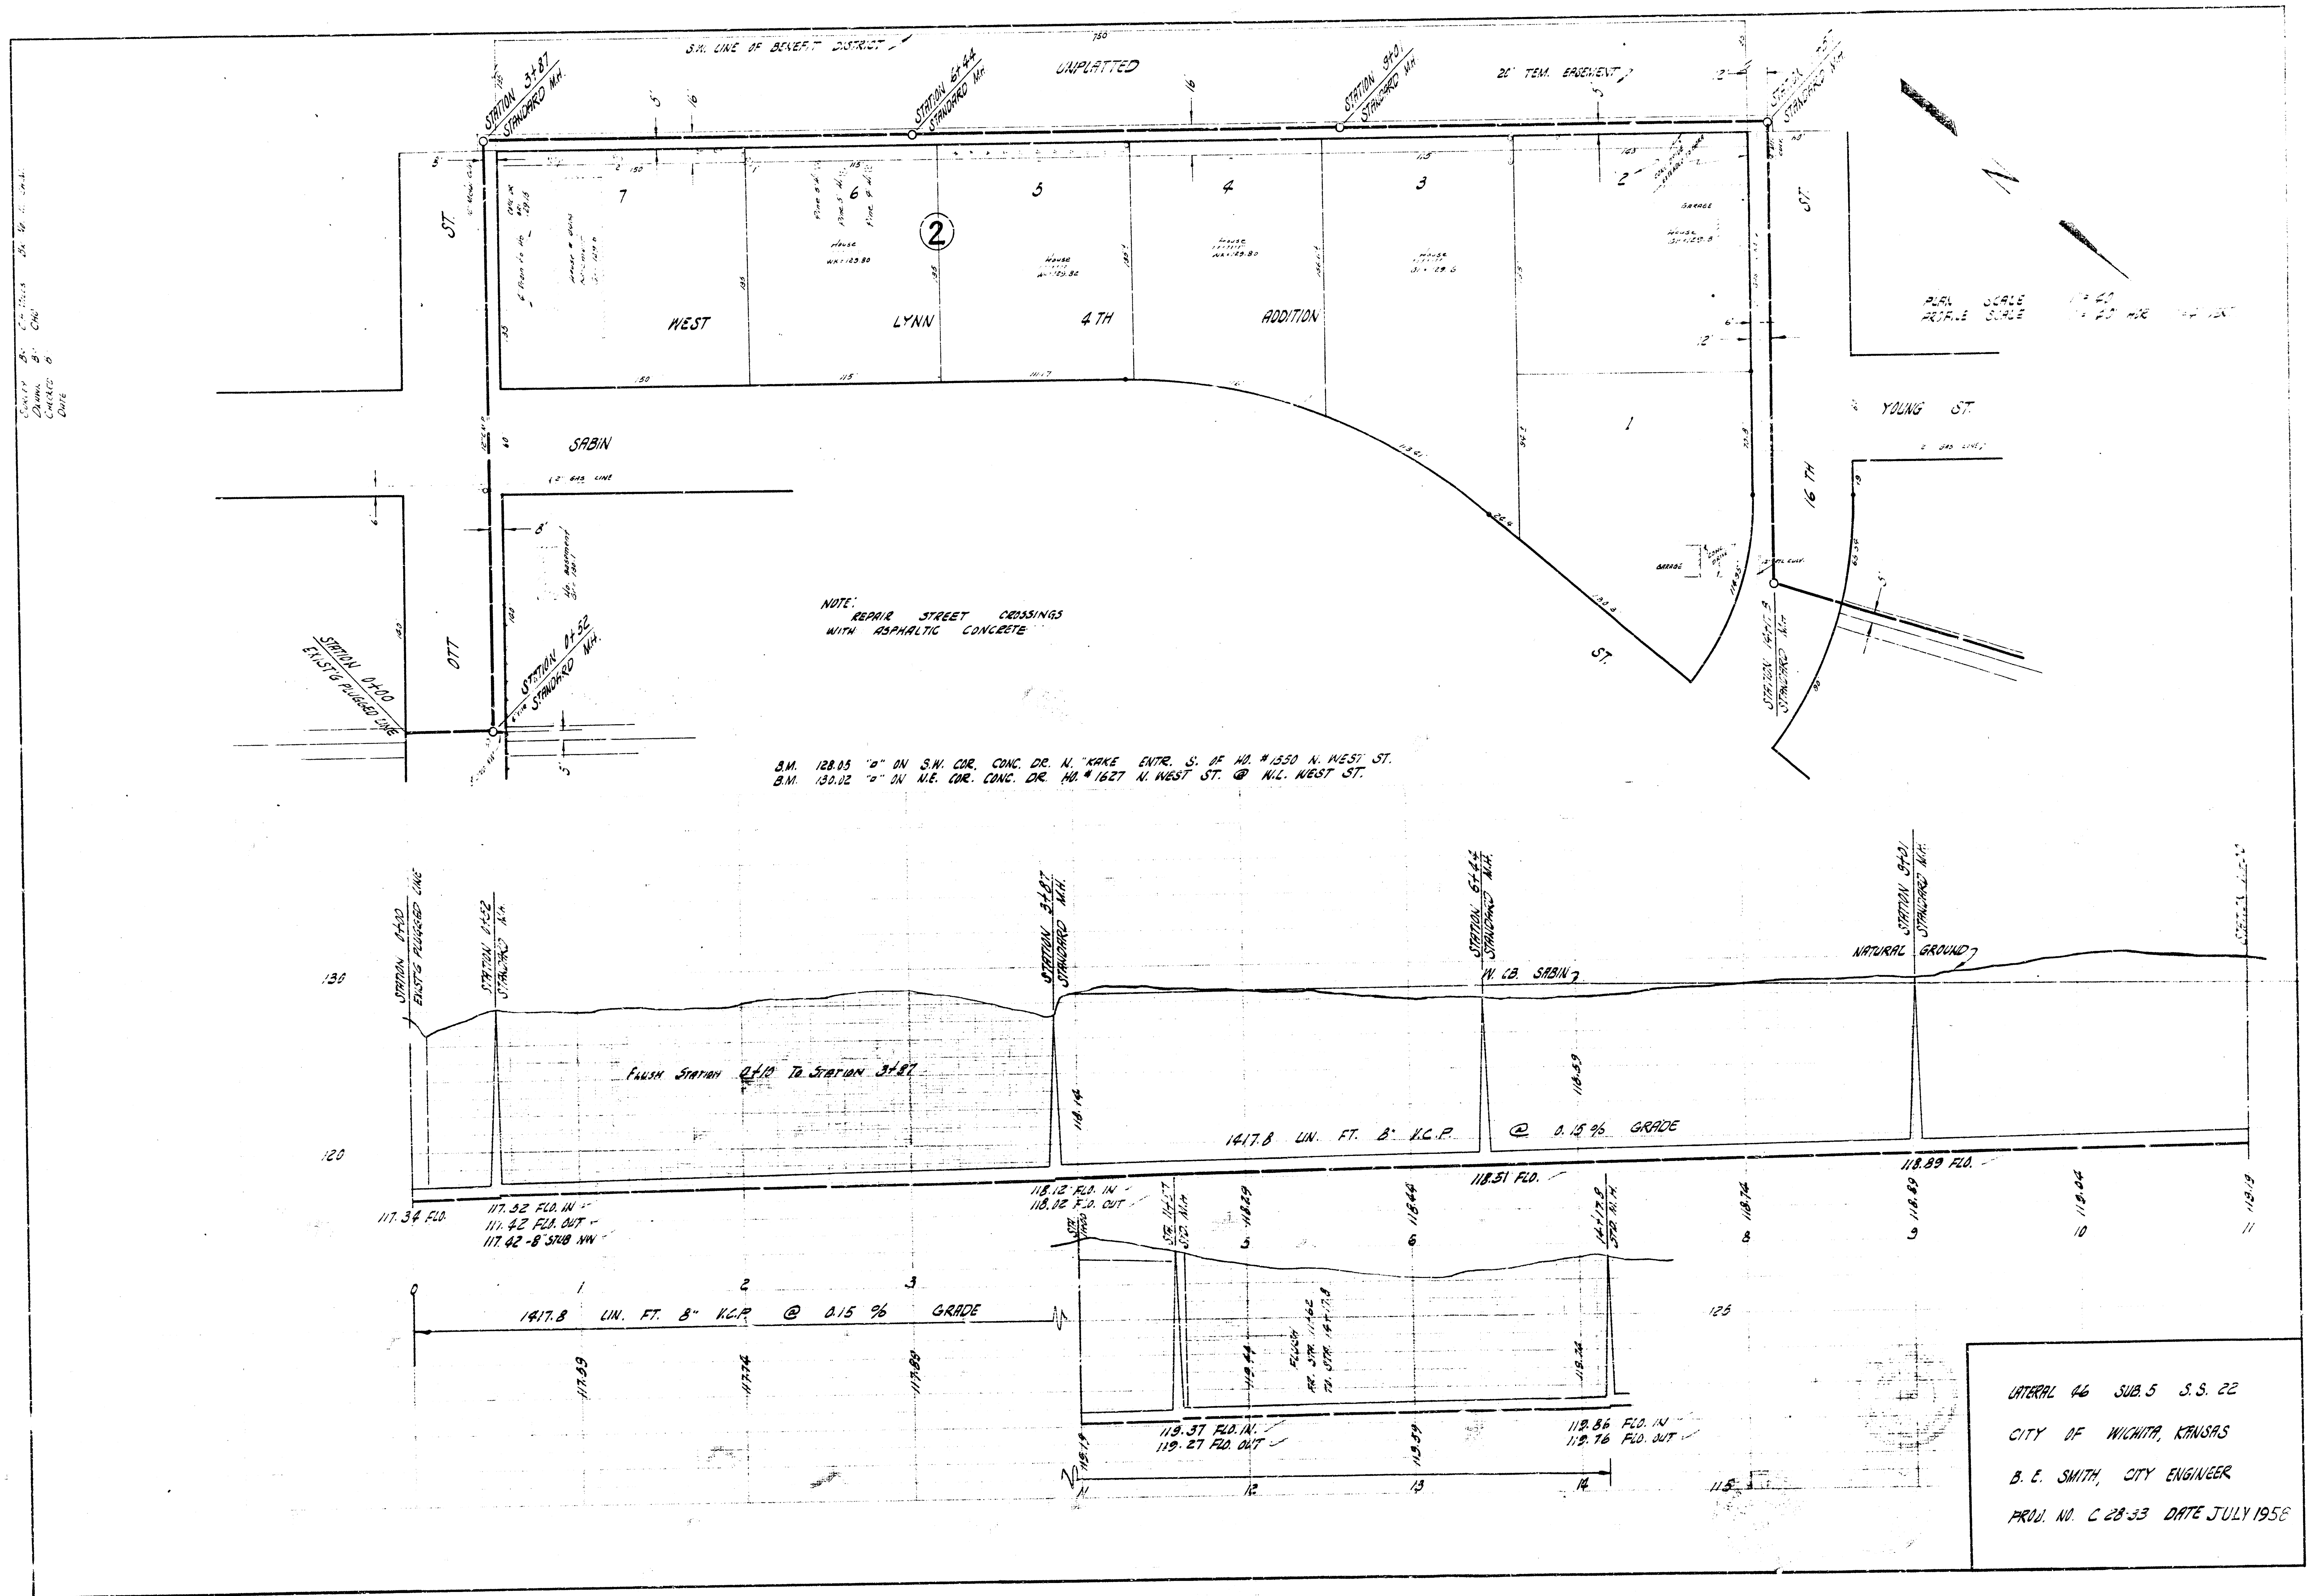

INTERAL 14 SUB 5 S.S. 22  
CITY OF WICHITA, KANSAS  
B. E. SMITH, CITY ENGINEER  
PROJ. NO. C-28-33 DATE JULY 1956

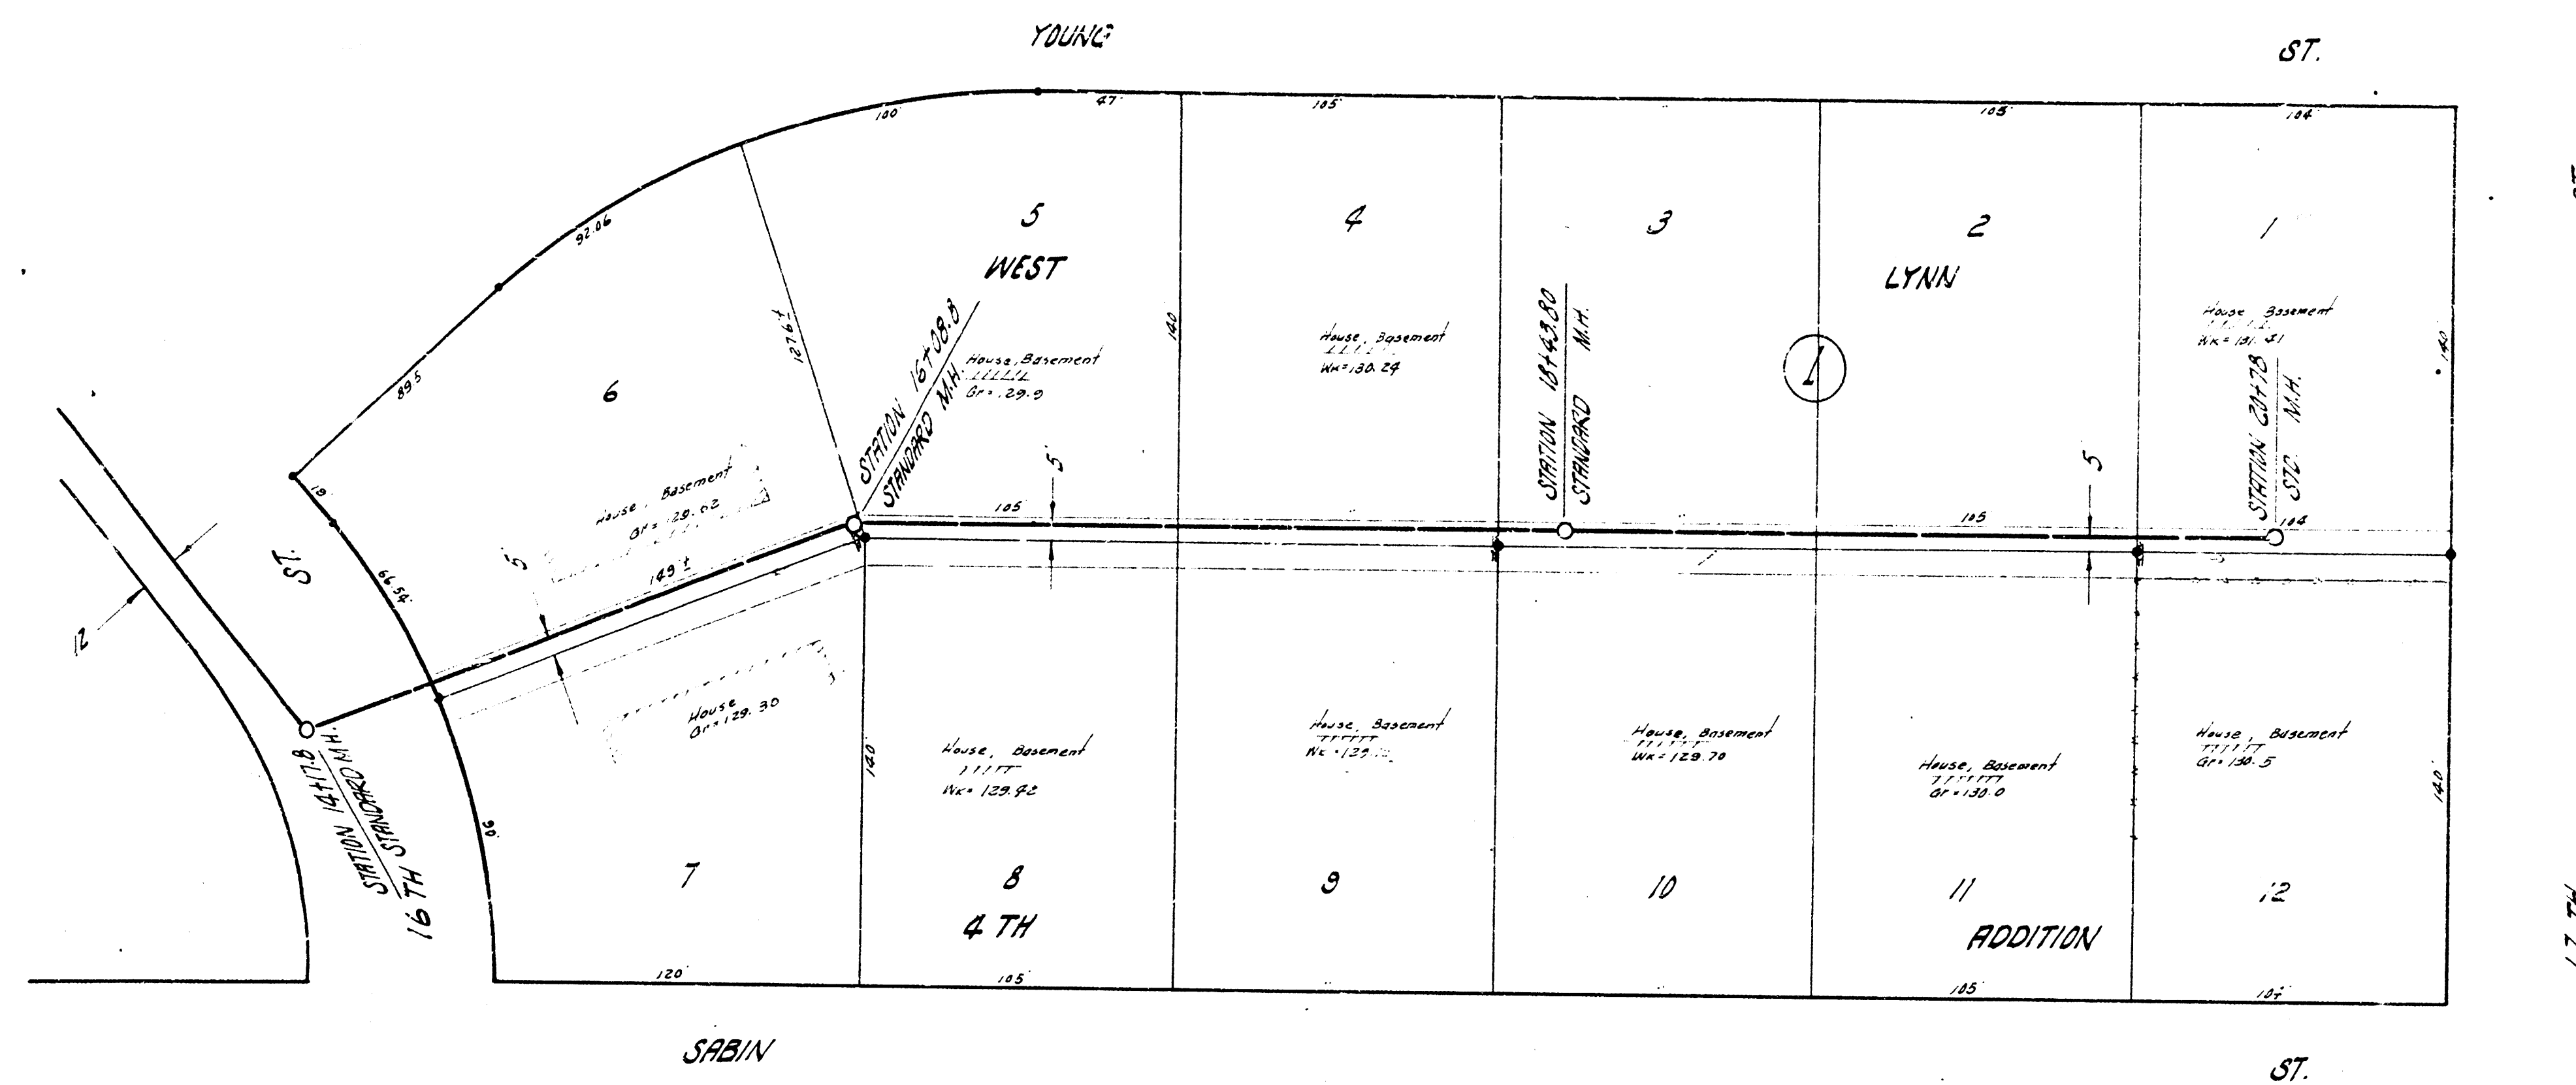

PLAN SCALE 1" = 50'  
 PROFILE SCALE 1" = 10' V.E. 1" = 10' H.

