


B.M. 125.68 S.E. COR. LOWER STEP CHURCH S.E. ENTR. N. OF DORIS, N. OF DORIS
B.M. 126.81 S.E. COR. CHURCH 341 DORIS

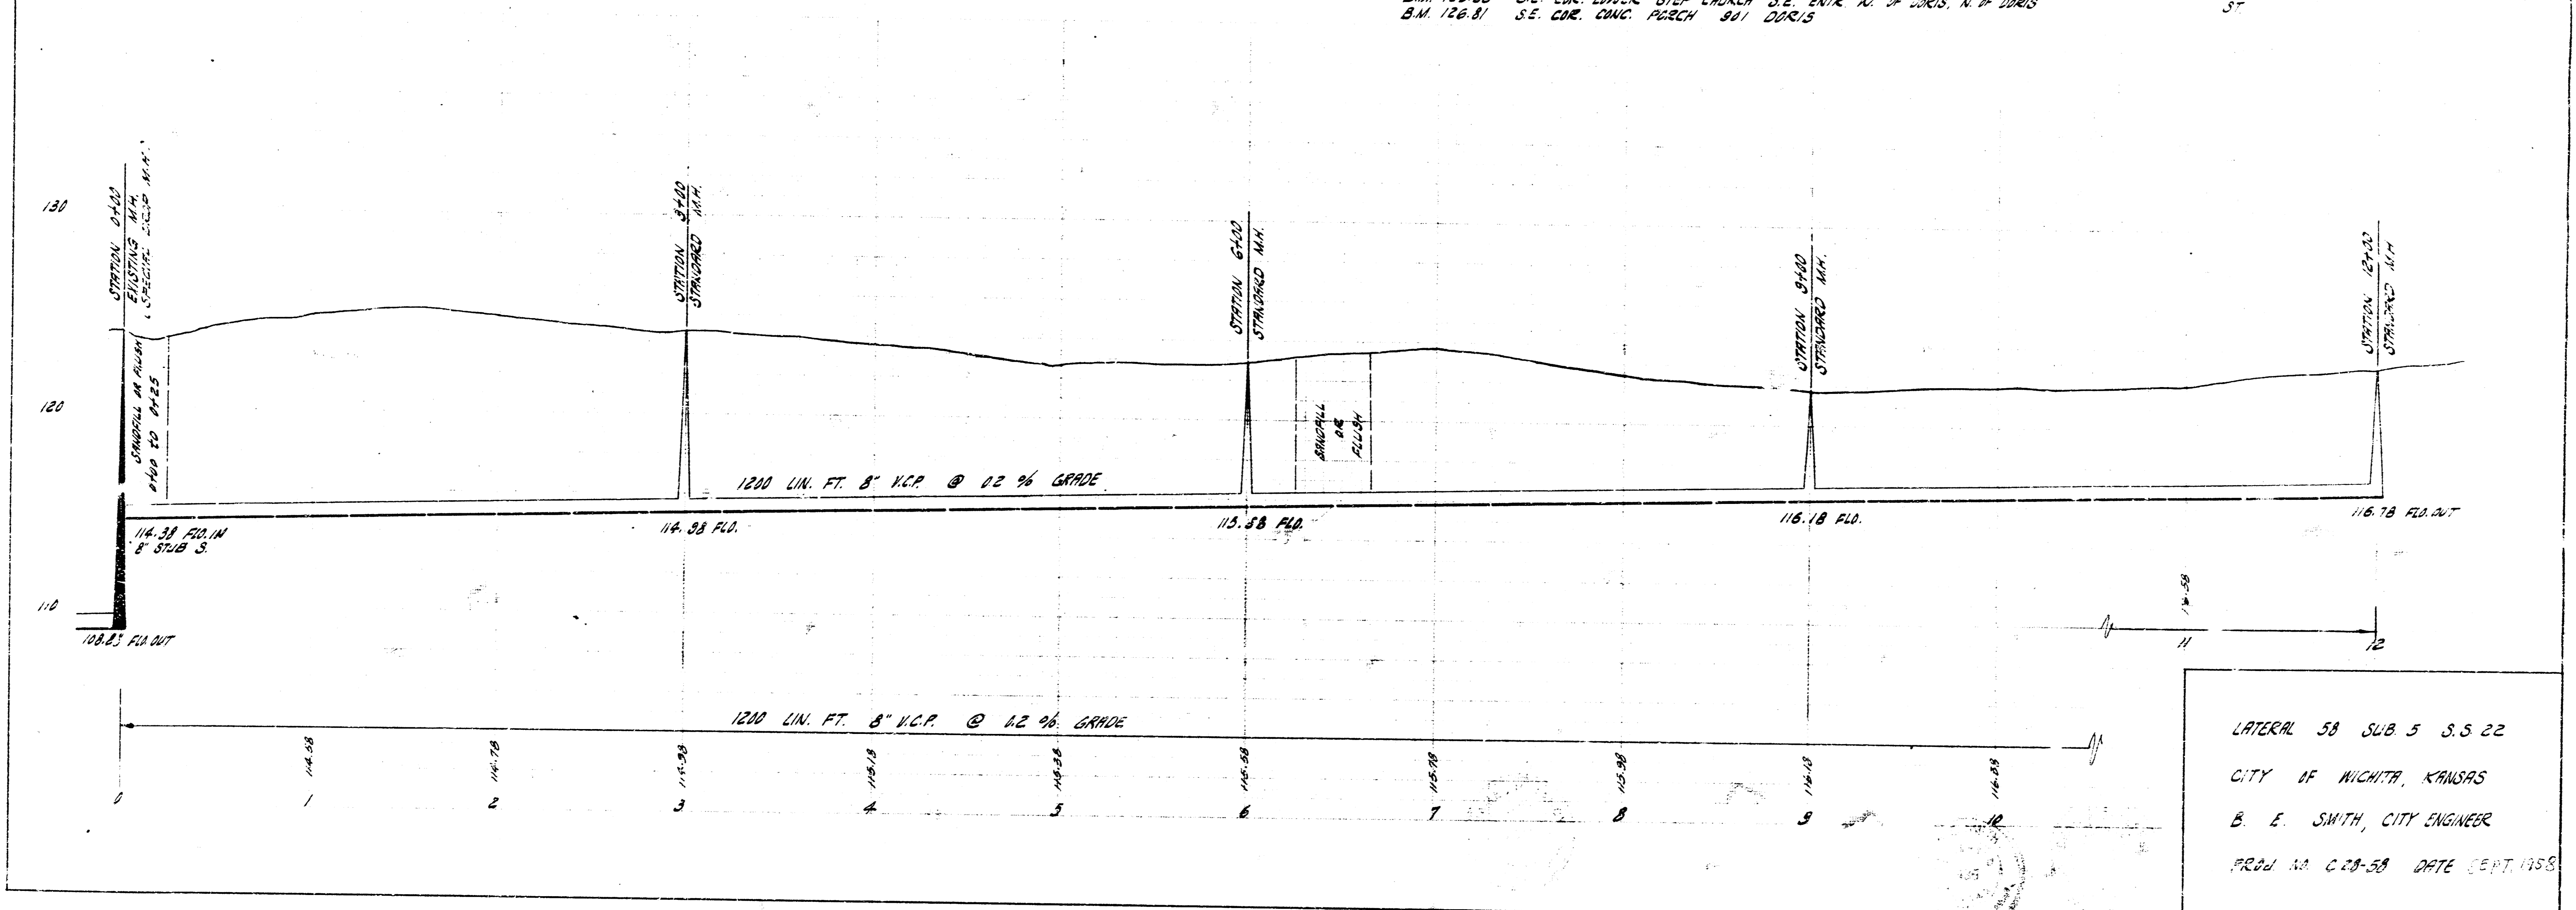

LATERAL 58 SUB 5 S.S. 22
CITY OF WICHITA, KANSAS
B. E. SMITH, CITY ENGINEER
PROJ. NO. G-28-58 DATE SEPT. 1958