


PLAN SCALE 1" = 40'  
 PROFILE SCALE 1" = 60' HOR. 1" = 4' VERT.

B.M. 124.69 STAND. S.M. COR. 9TH & ANNA ST.

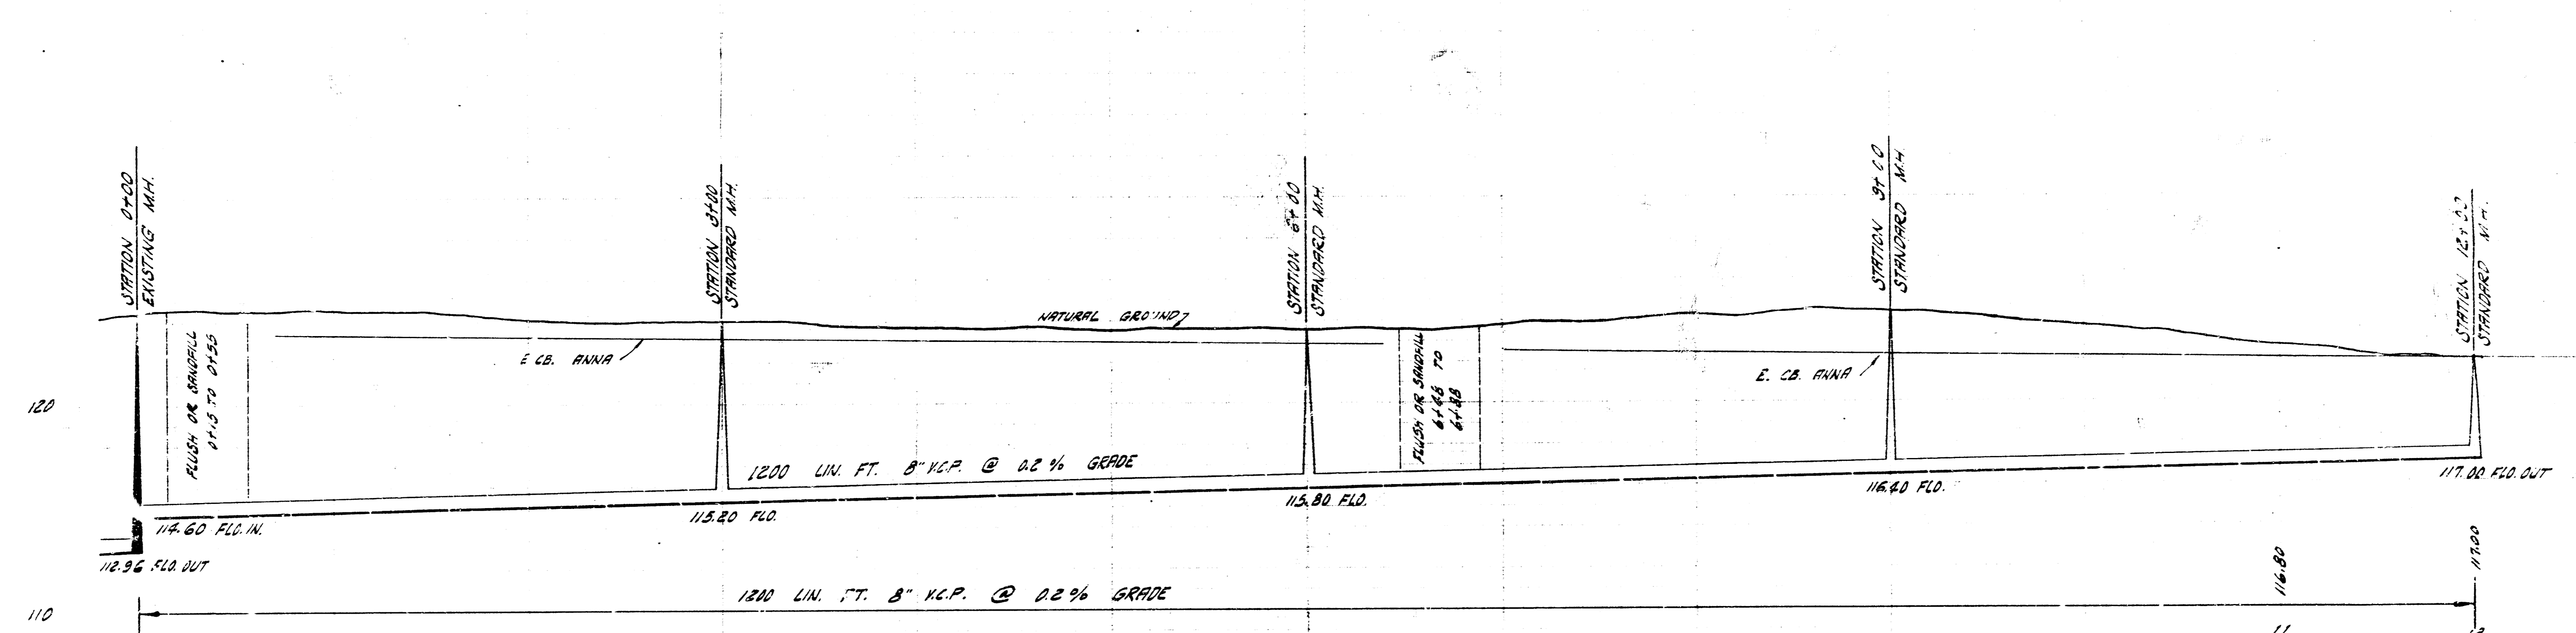

LATERAL 59 SUB. 5 S.S. 22  
 CITY OF WICHITA, KANSAS  
 B. E. SMITH, CITY ENGINEER  
 PROJ. NO. C28-59 DATE 2001/2008