


PLAN SCALE 1" = 40'
 PROFILE SCALE 1" = 40' HOR. 1" = 4' VERT.

B.M. 126.81 S.E. COR. CONC. PORCH 301 DOREIS

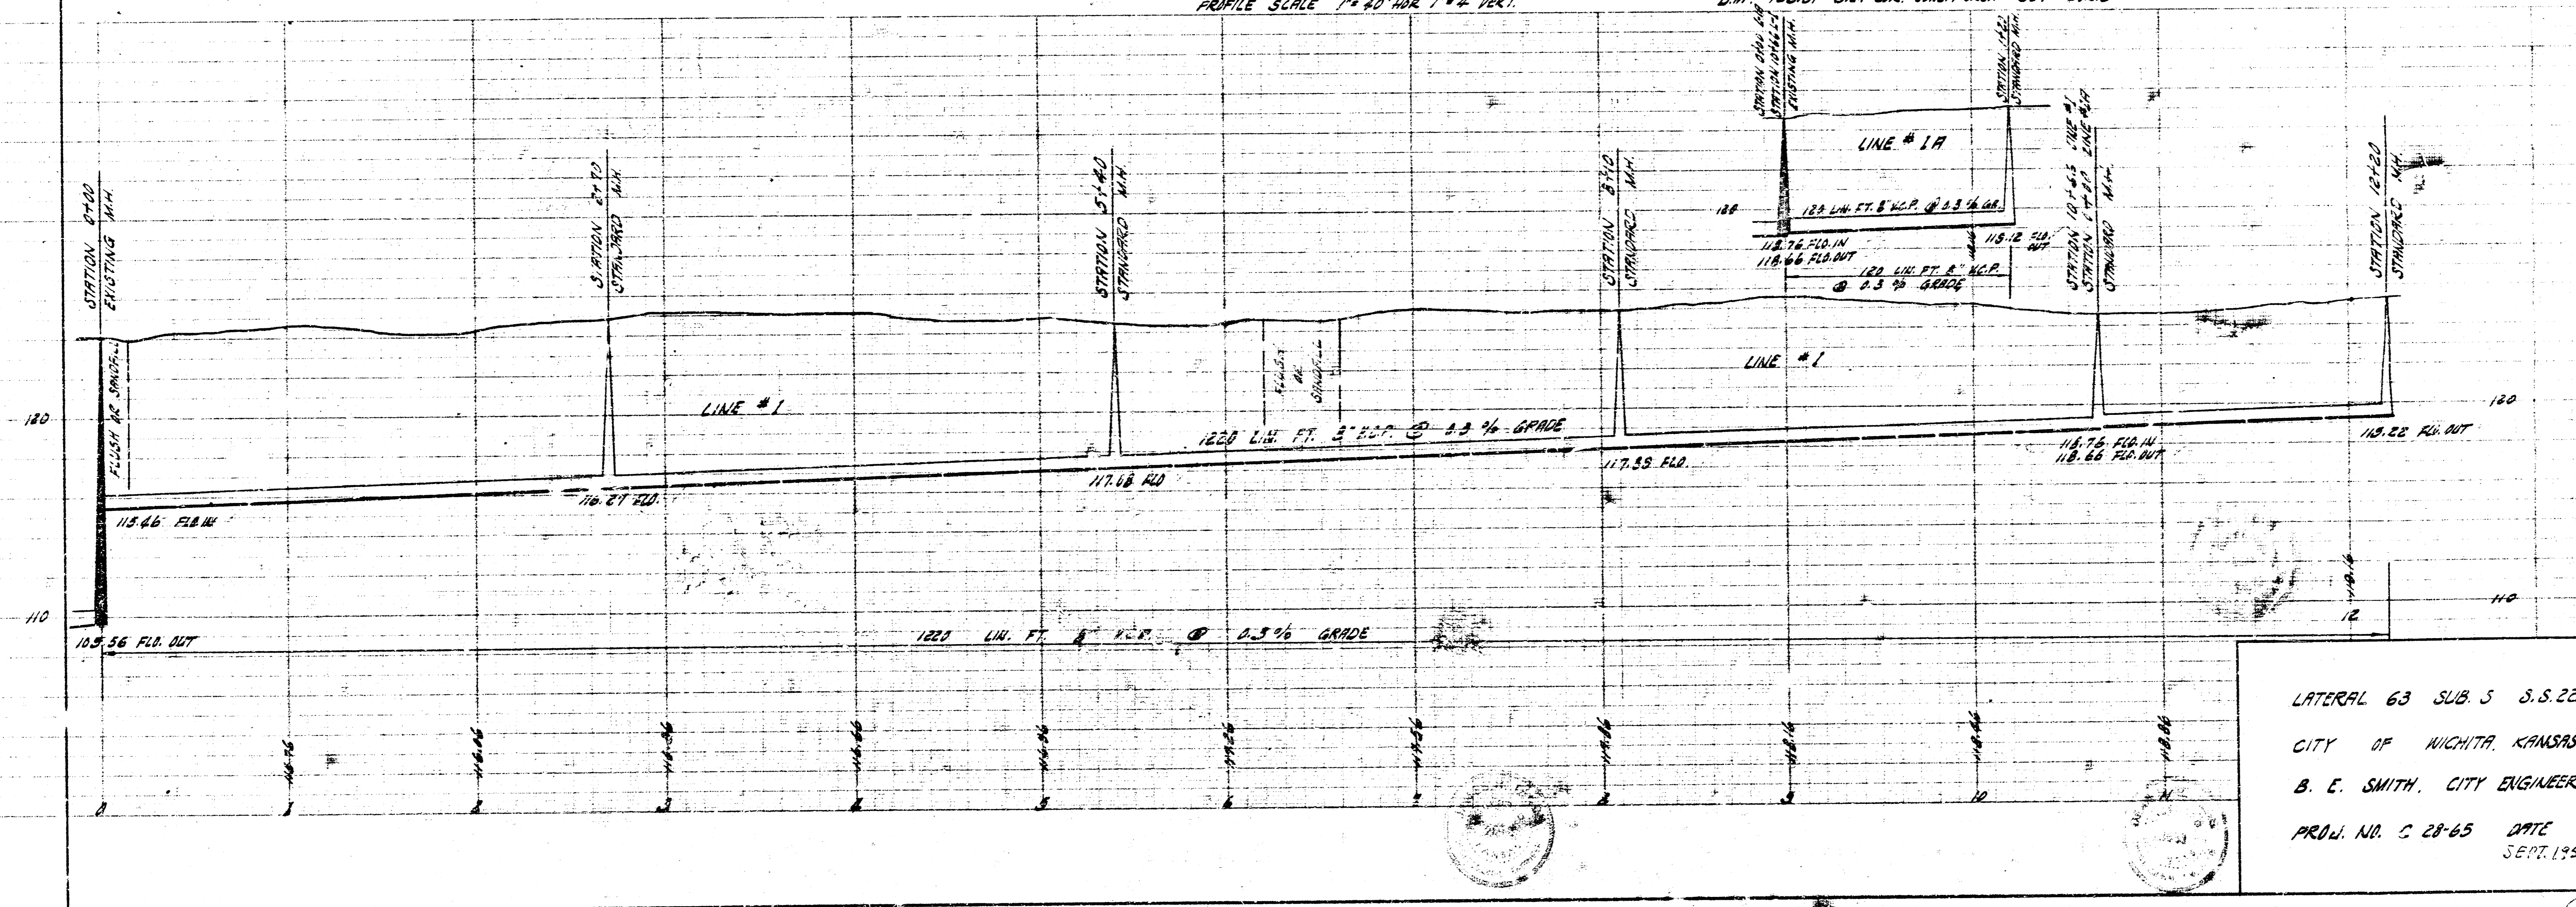

LATERAL 63 SUB. S. S.S. 22
 CITY OF WICHITA, KANSAS
 B. E. SMITH, CITY ENGINEER
 PROJ. NO. C 28-65 DATE
 SEPT. 1958