


8.M. 11865 STEP BENCH 35 H.P. NW COR. ST. LOUIS & TRACY.

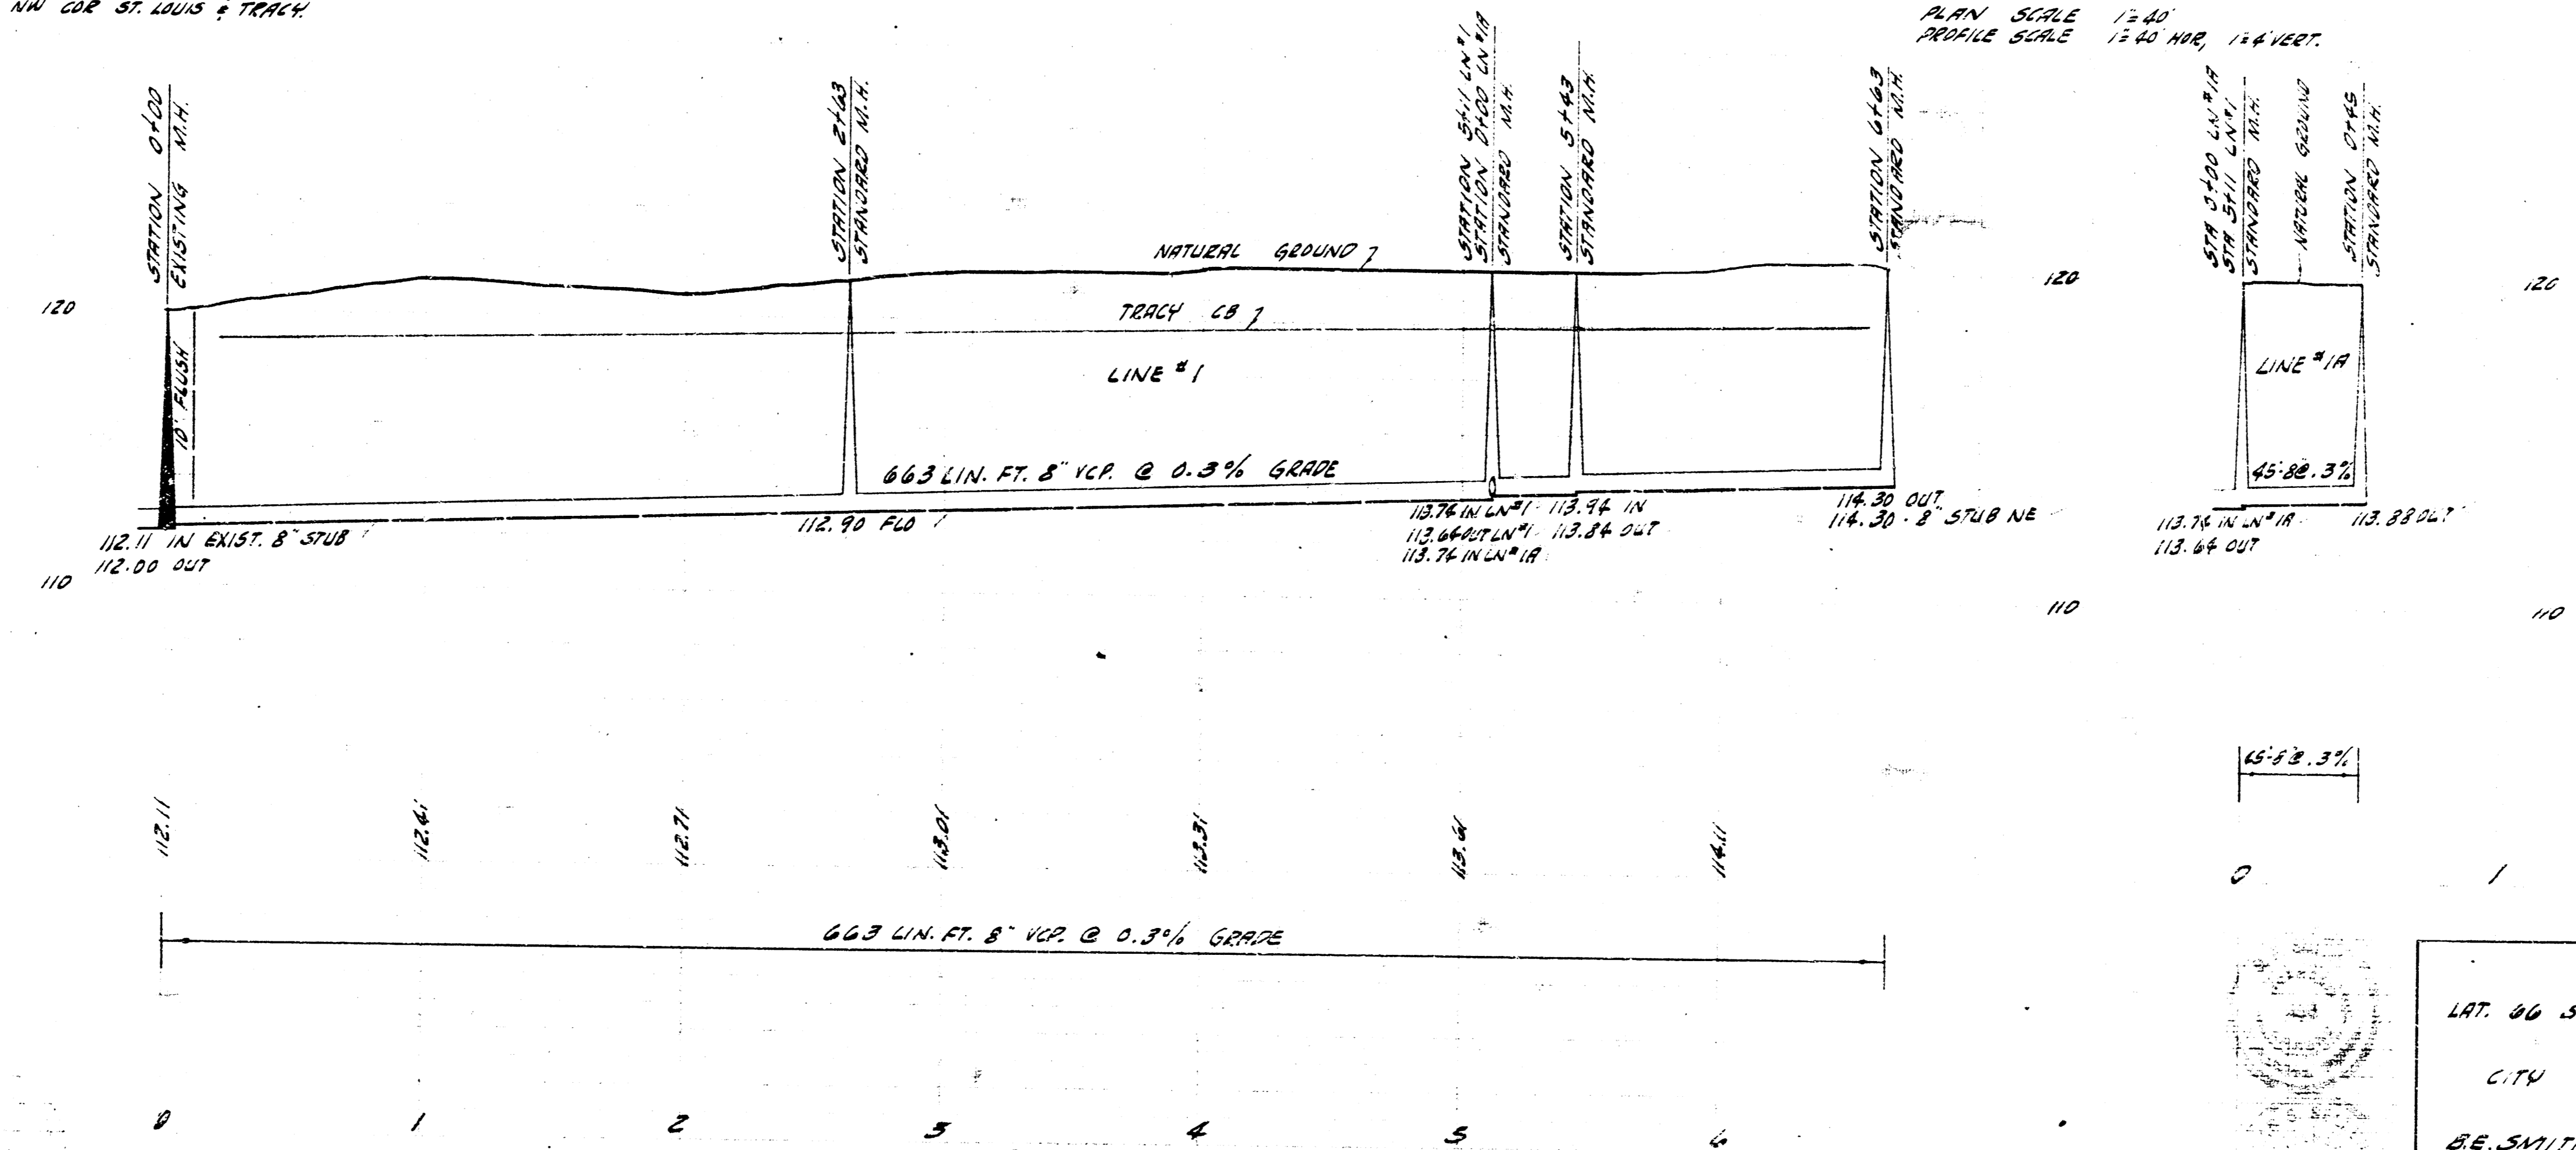

PLAN SCALE 1/4\"/>

LAT. 96 SUBMAIN 5 SAN SEBASTIAN
 CITY OF WICHITA, KANSAS
 B.E. SMITH CITY ENGINEER
 120. NA C28-73 DATE - MAR. 1960