


B.M. 11829 SPIKE SW S.1/4 P.1. NE 1/4 320 T. TRACY

SCALE 1"=40'

NOTE: REPLACE FENCES

PLAN SCALE 1"=40'
PROFILE SCALE 1"=40' HORIZ, 1"=4' VERTICAL

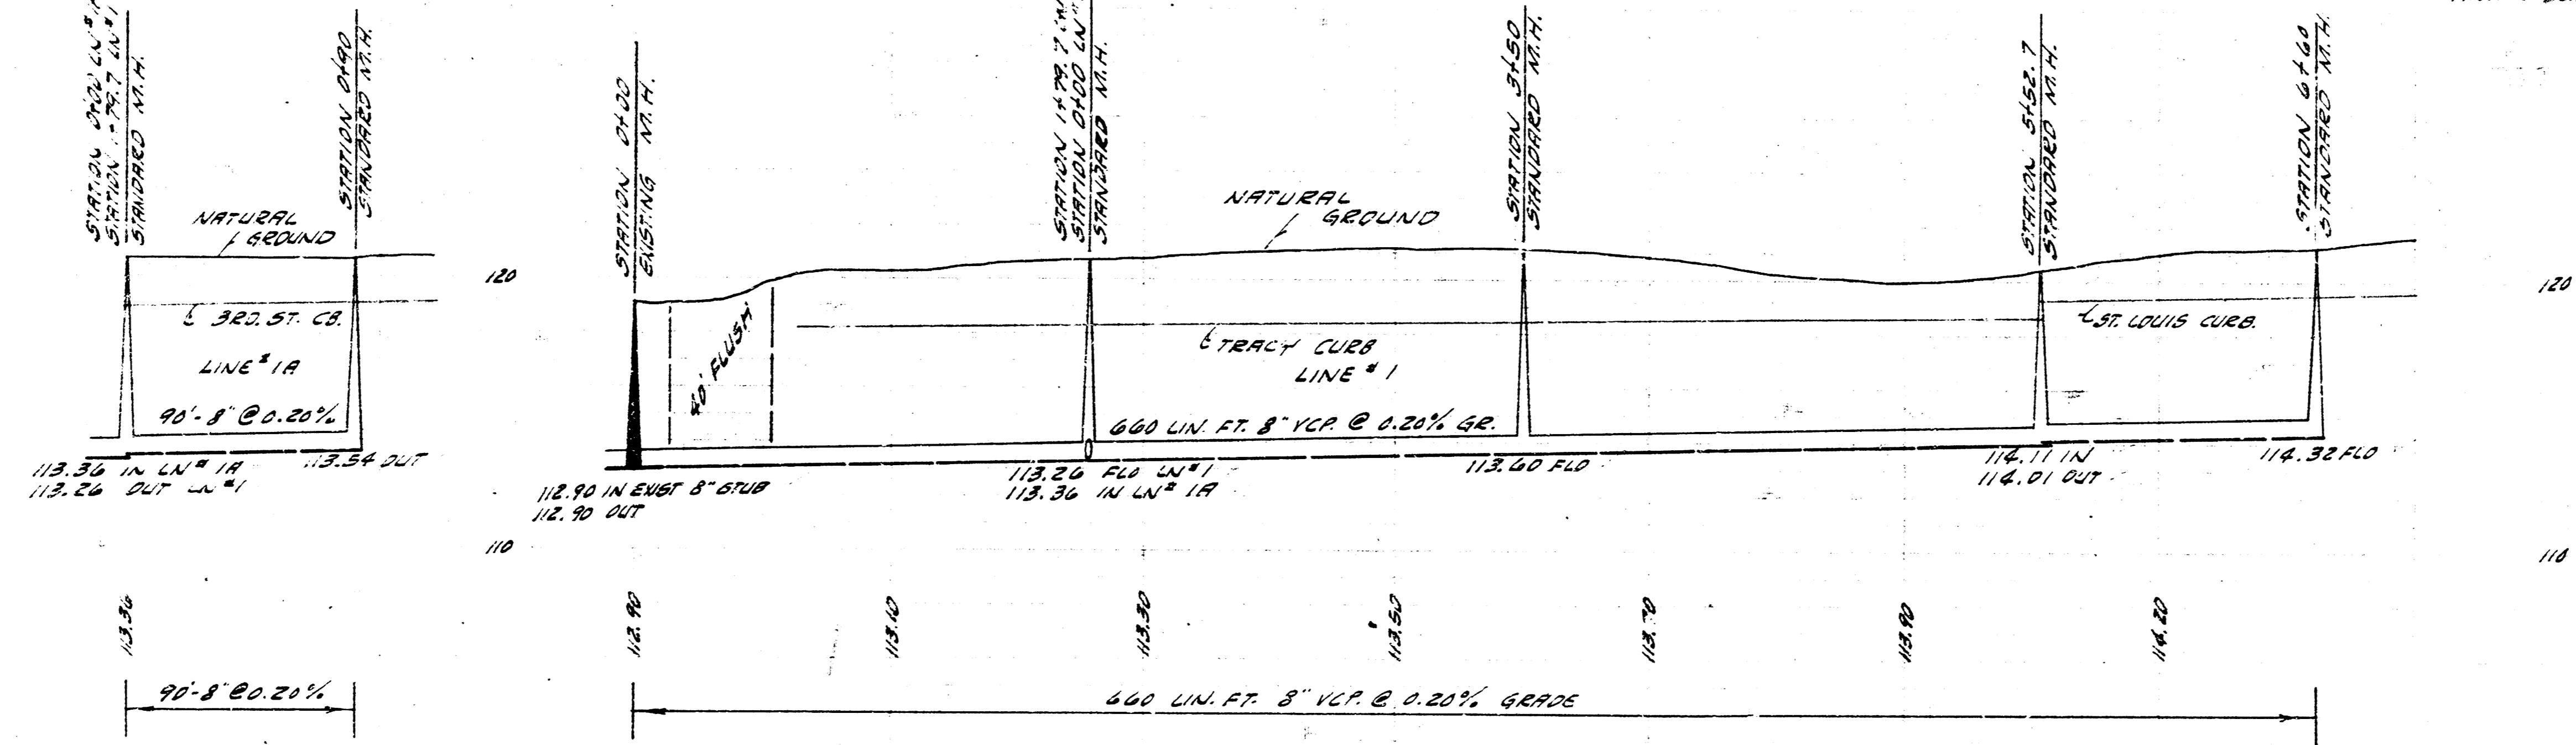

LATERAL TO SUB 5 JAN. 22 22
CITY OF WICHITA, KANSAS
B.E. SMITH CITY ENGINEER
PROJ. NO. C28-97 DATE - FEB. 1964