


BASELINE STATIONING 188.5' IN W.C. CLARA  
 B.M. 126.81 SE COR. CONC. PD. H.W. 941 DORIS.  
 B.M. 126.82 LEG. SCREEN 13' TEL. POLE 33 9TH, 189' E EL. DORIS.

PLAN SCALE 1"=40'  
 PROFILE SCALE 1"=40' HOR., 1"=10' VERT.

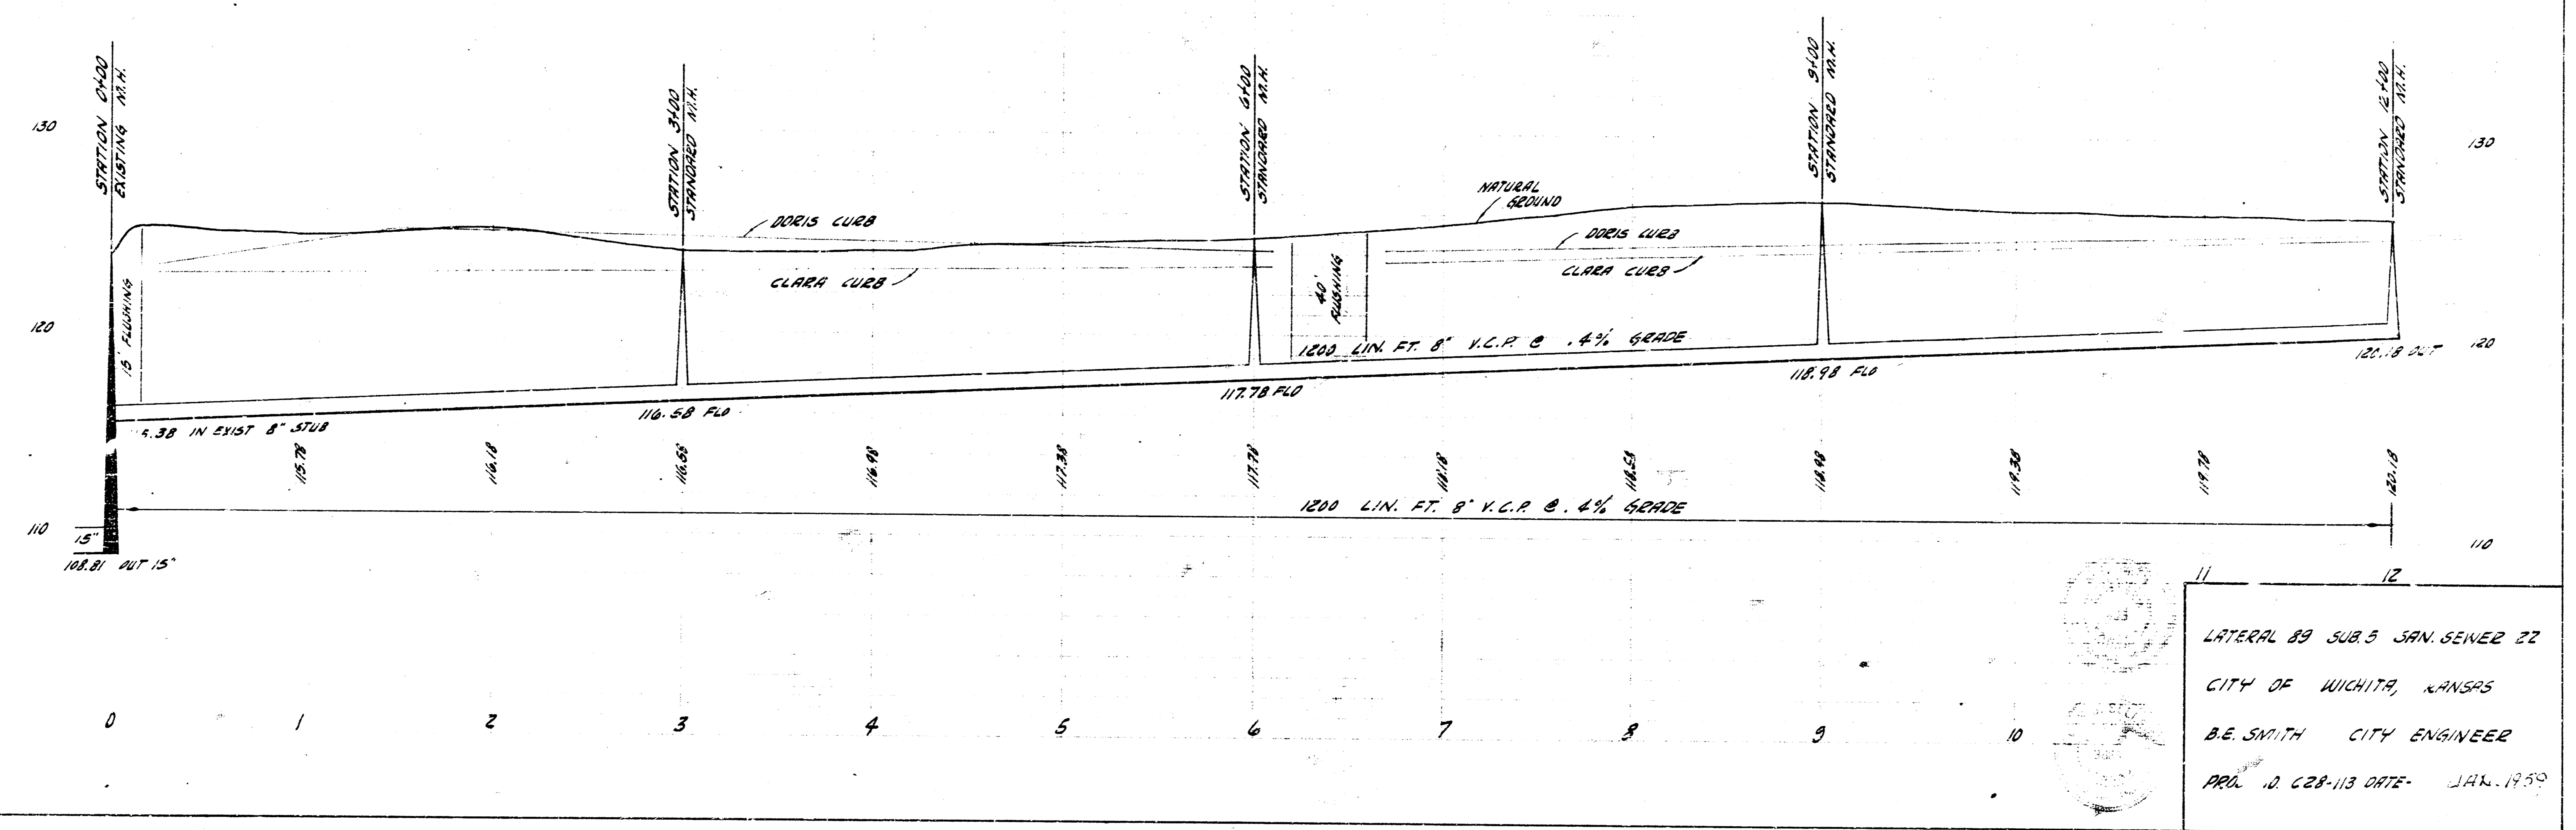

LATERAL BY SUB. S SAN SEWER 22  
 CITY OF WICHITA, KANSAS  
 B.E. SMITH CITY ENGINEER  
 PROJ. 10. C28-113 DATE: JAN. 1939