



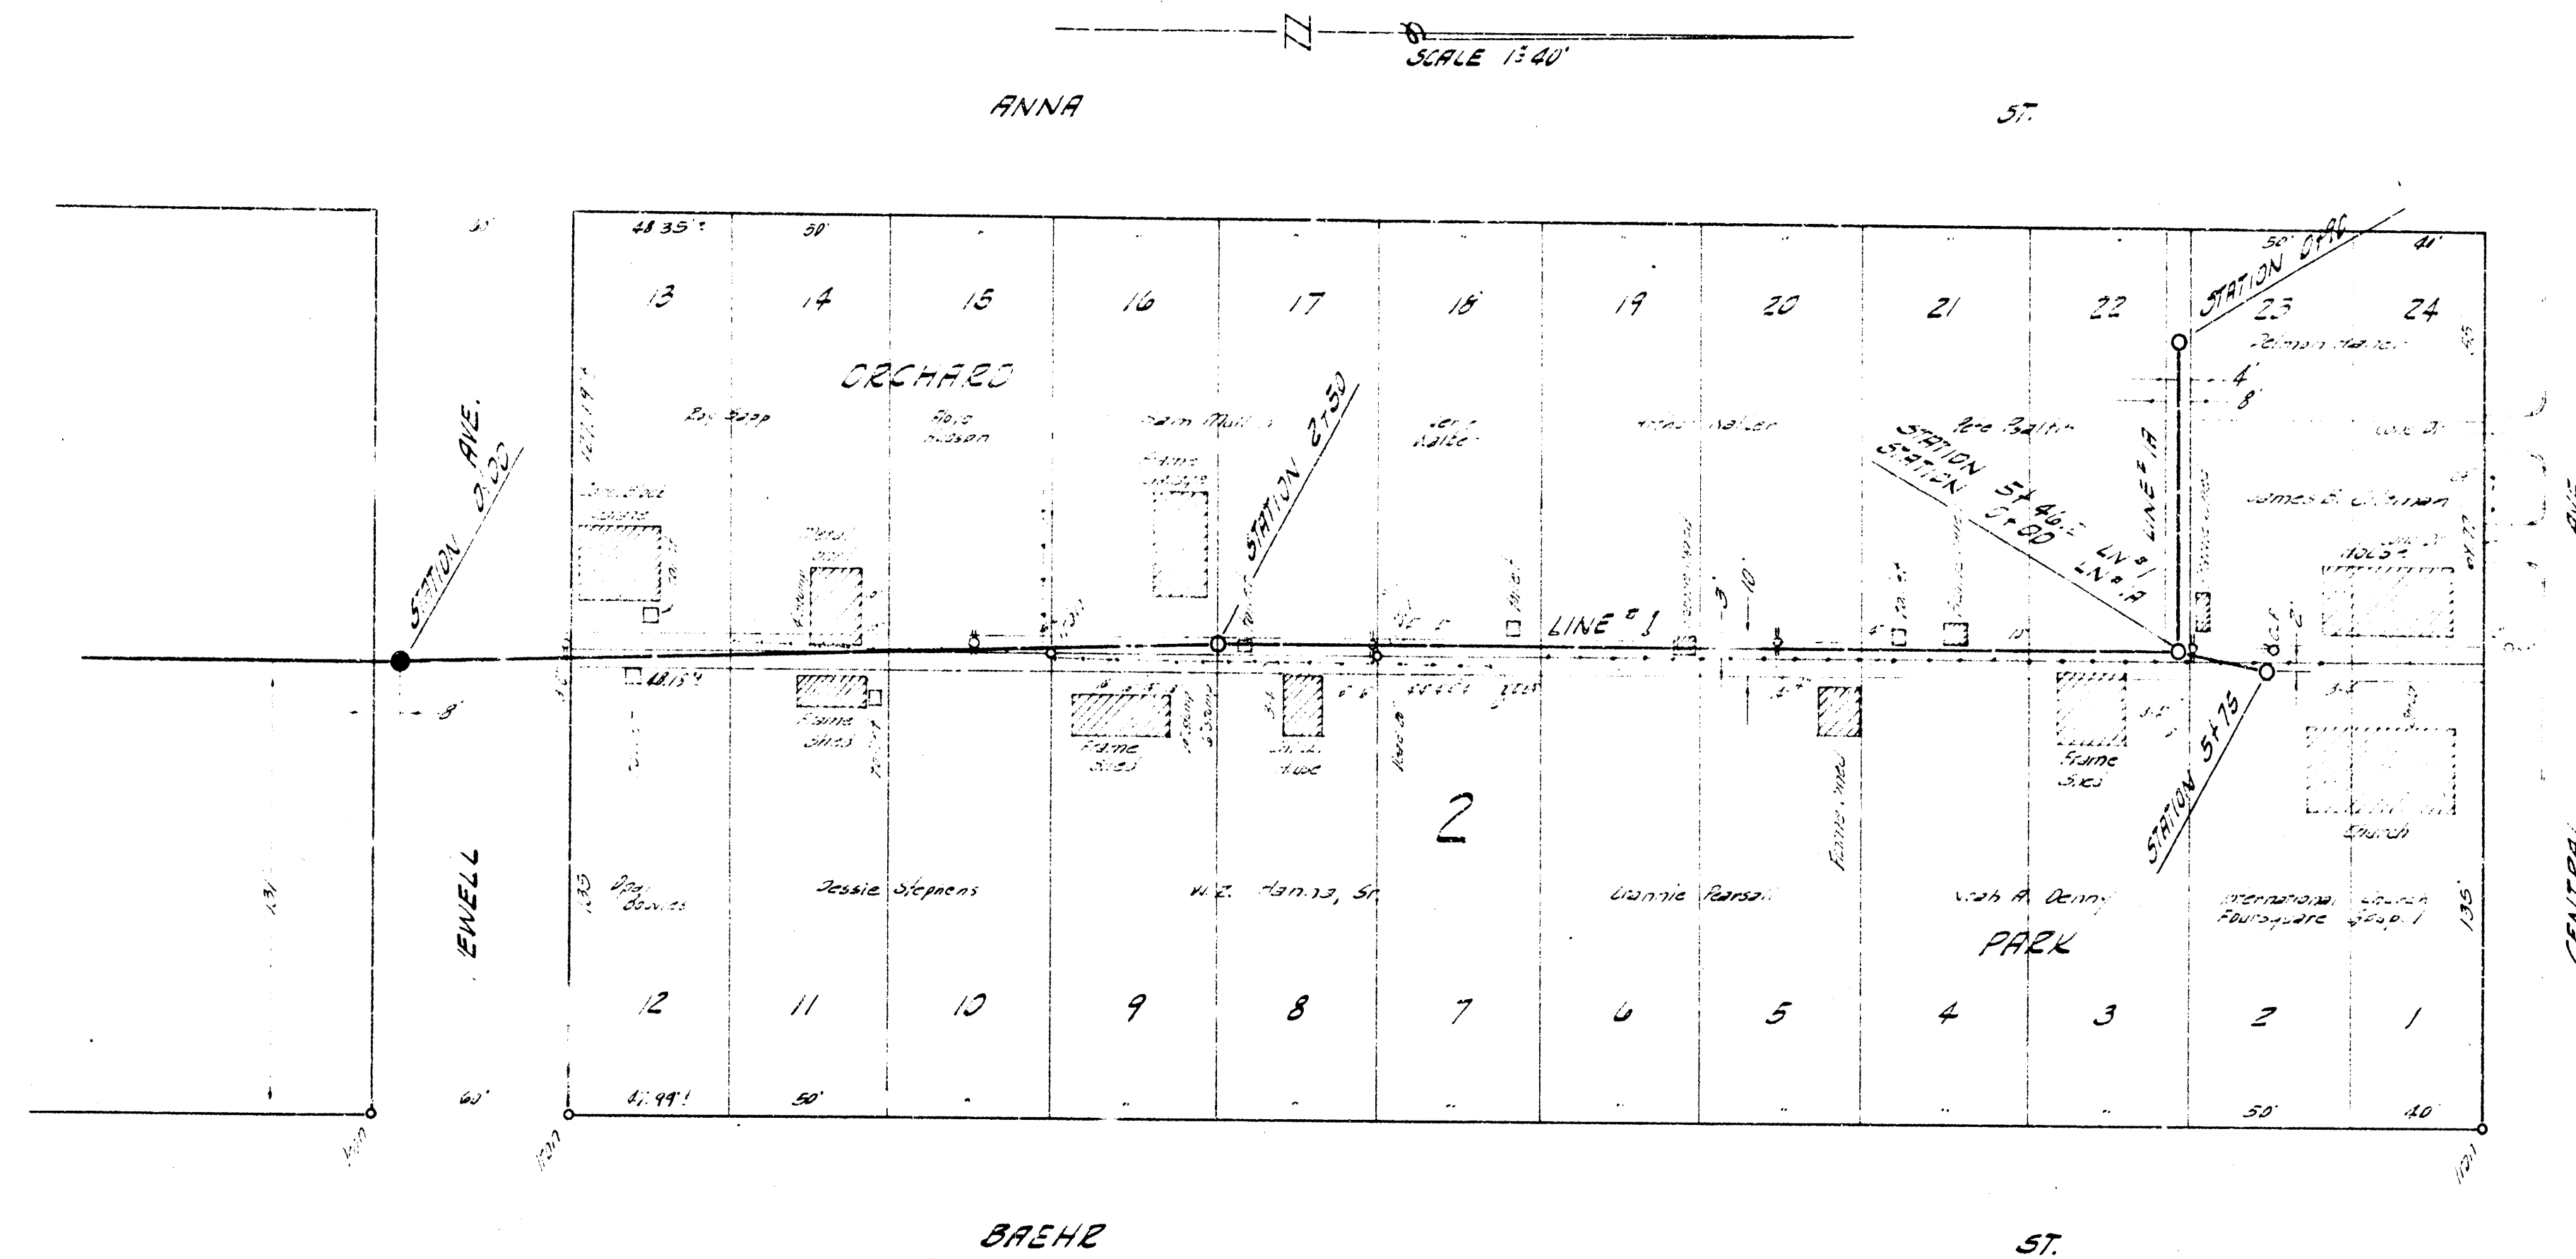

B.M. 121.62 STEPBENCH ES ELM TREE SW COR NEVELL & ANNA.

PLAN SCALE 1"=40'
PROFILE SCALE 1"=40' HORIZ, 1"=4' VERTICAL

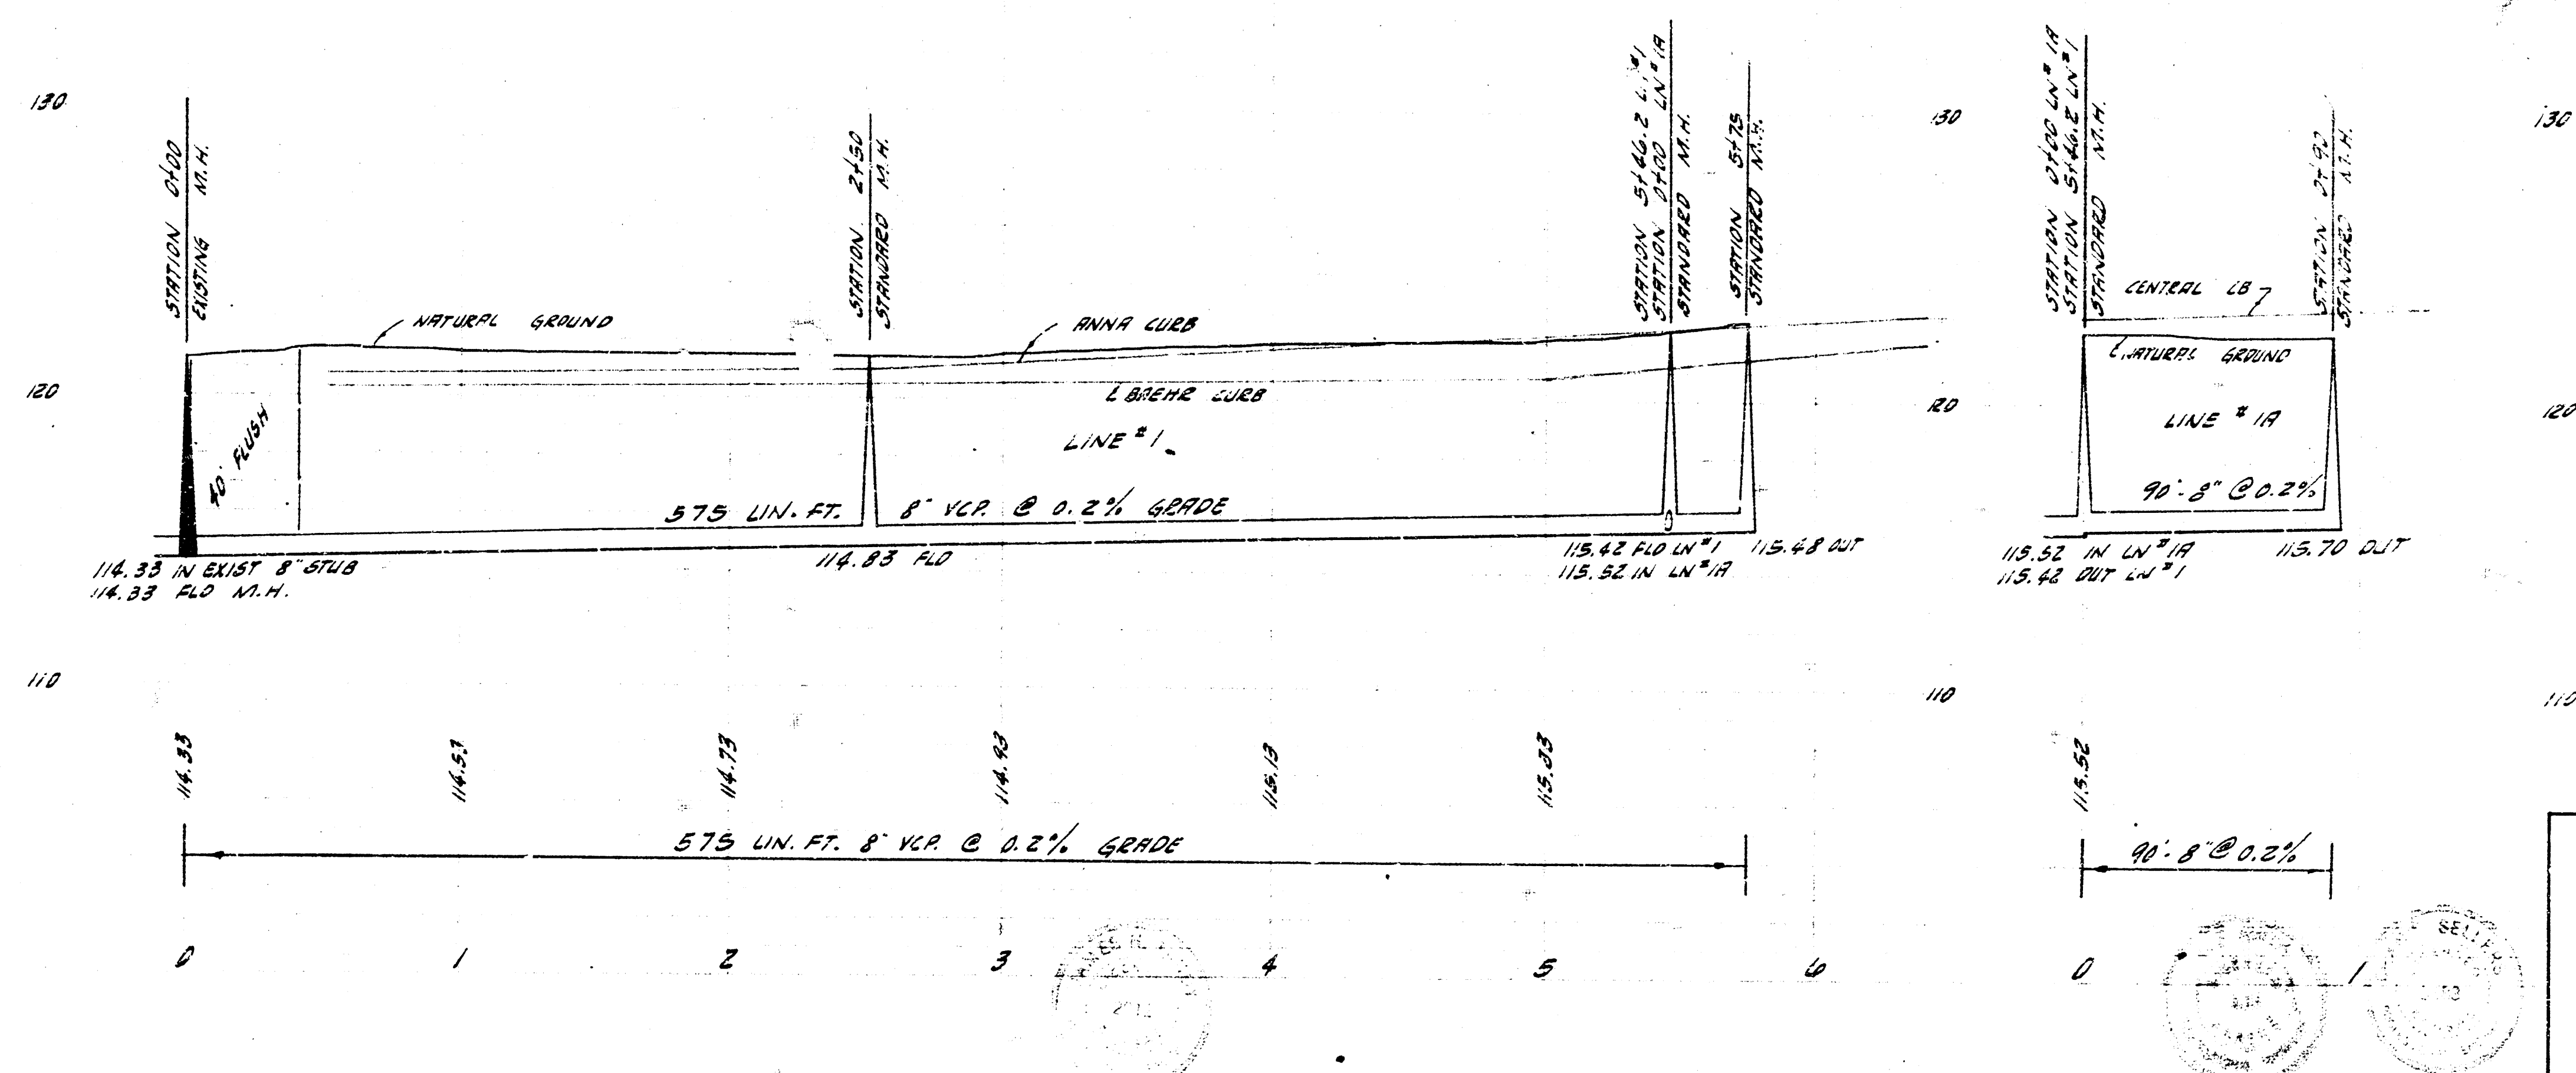

LATERAL 97 SUBMITTAL 5 JAN. 1942
CITY OF NICHITA, IOWA
D.E. SMITH CITY ENGINEER
PL. NO. 229.3 DATE - JAN. 1942