


B.M. 131.47 STEP BENCH N.B. H.L.P. 55 17' 2" BAKER 10

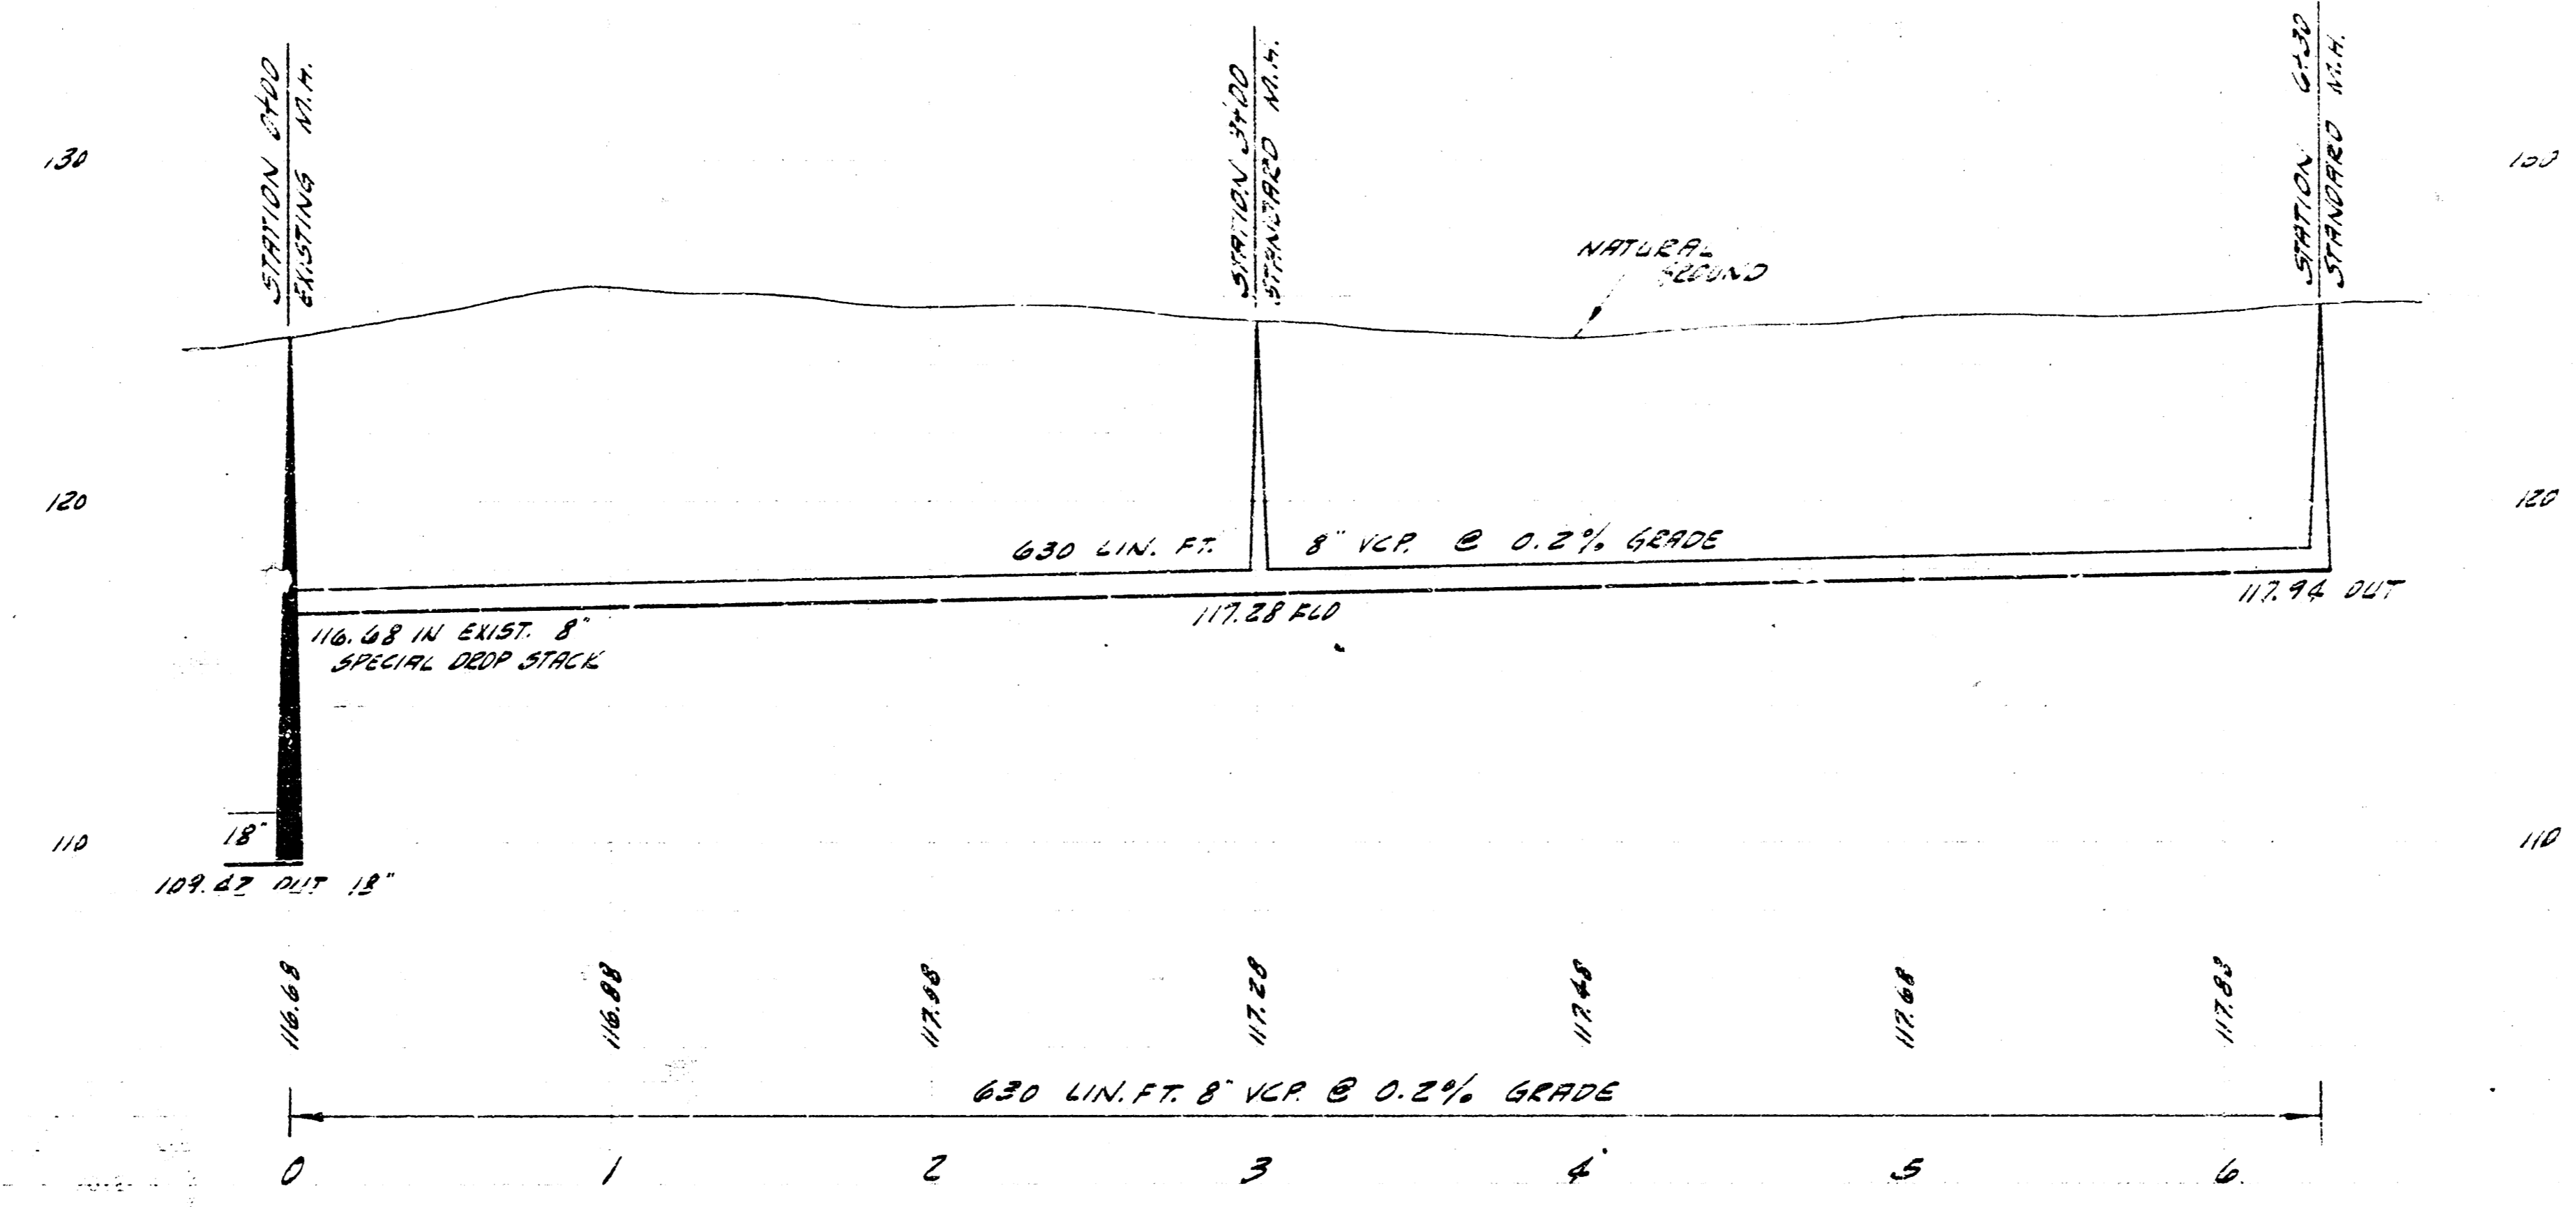

LATERAL 104 S.W. 5 S.S. 22
 CITY OF WICHITA, KANSAS
 B. E. SMITH, CITY ENGINEER
 PROJ. NO. C-23-11 DATE
 NOV. 12, 1959