


PLAN SCALE 1" = 40'
 PROFILE SCALE 1" = 40' HOR. 1" = 4' VERT.

AM. 12010 N. RM. EXISTING MK. S.S. 3RD DET. ELDER AND DORIS ST.

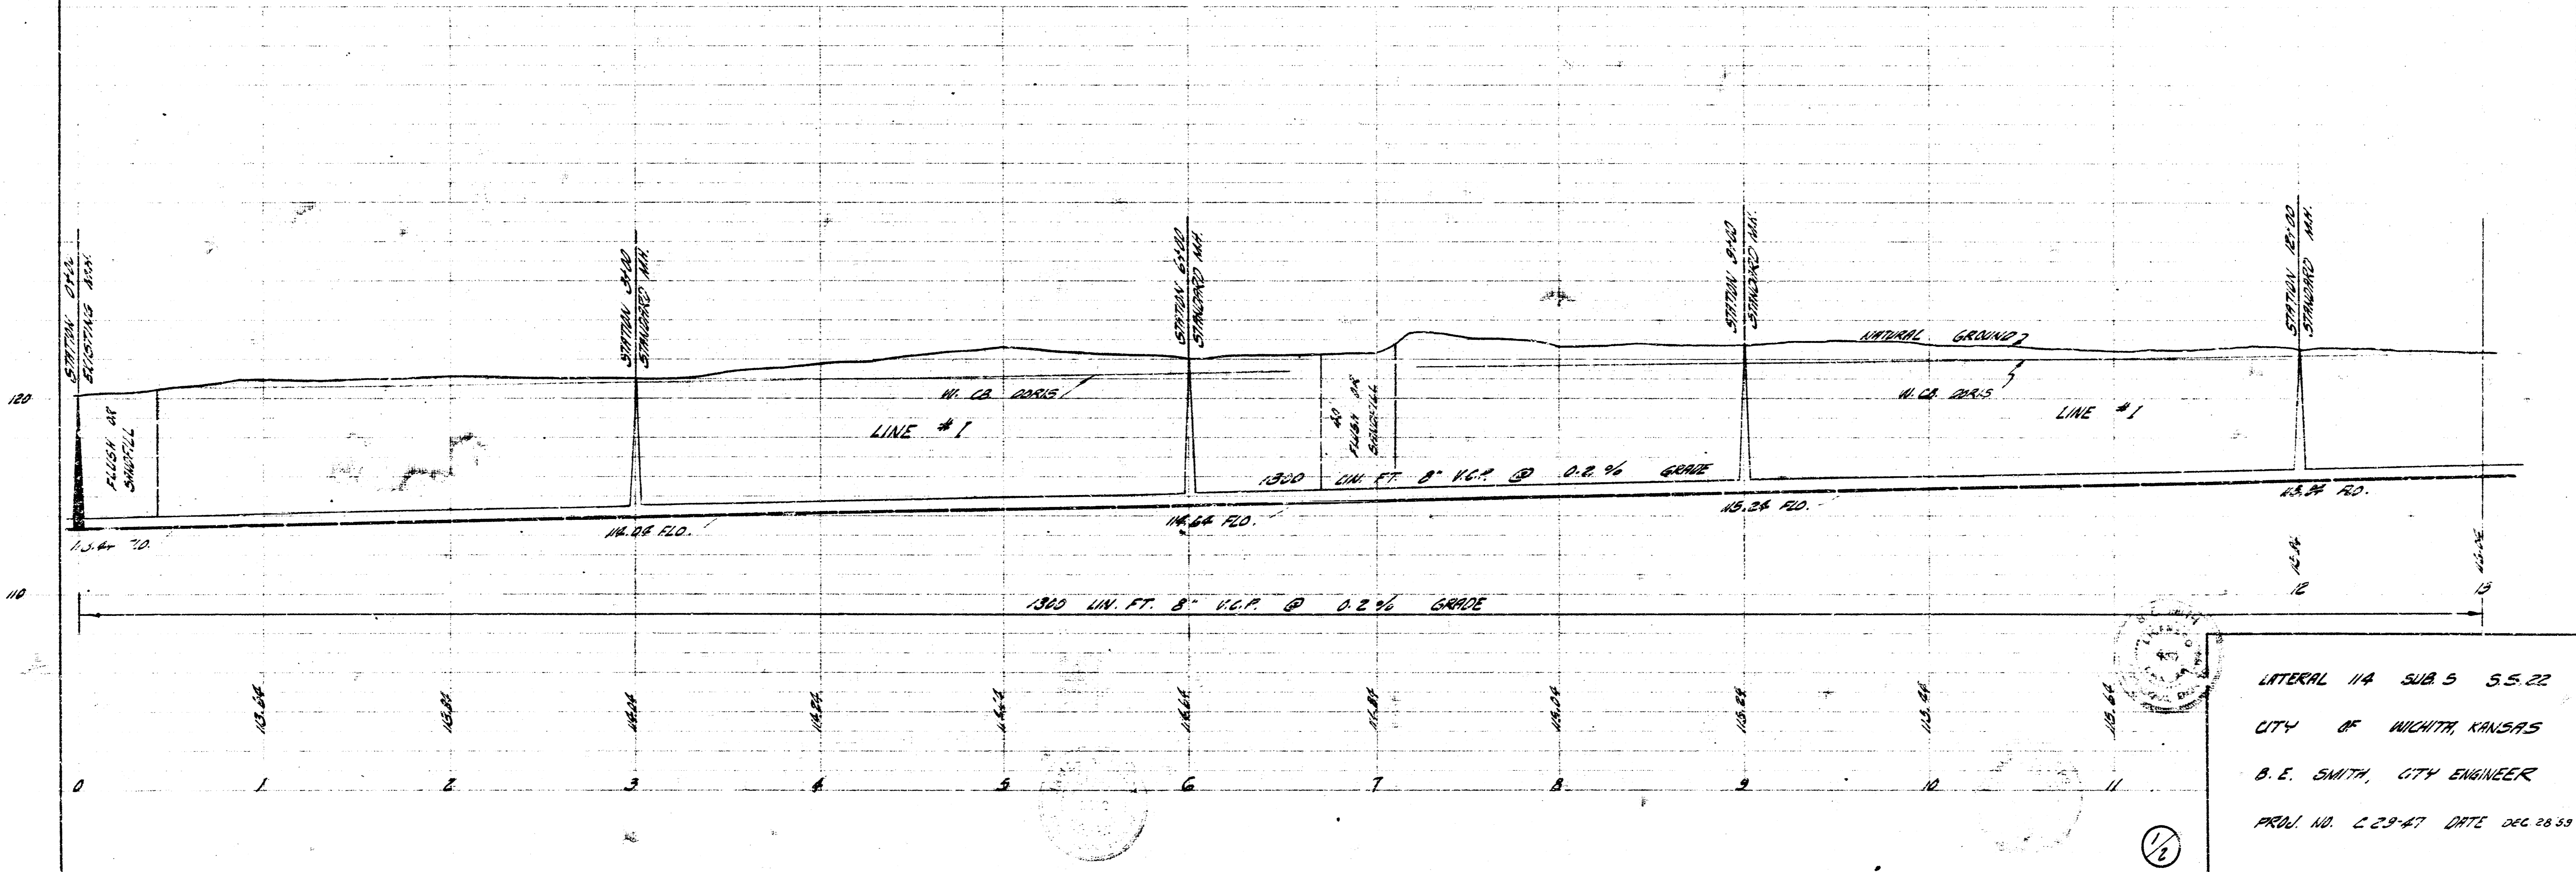

LATERAL 114 SUB 5 5.5.22
 CITY OF WICHITA, KANSAS
 B. E. SMITH, CITY ENGINEER
 PROJ. NO. L 23-47 DATE DEC. 28.53

