


BM 12164 STEP BENCH SS HLP NW
COR BOYD & VERMONT

PLAN SCALE 1" = 40'
PROFILE SCALE 1" = 40' HOR., 1" = 4' VERT.

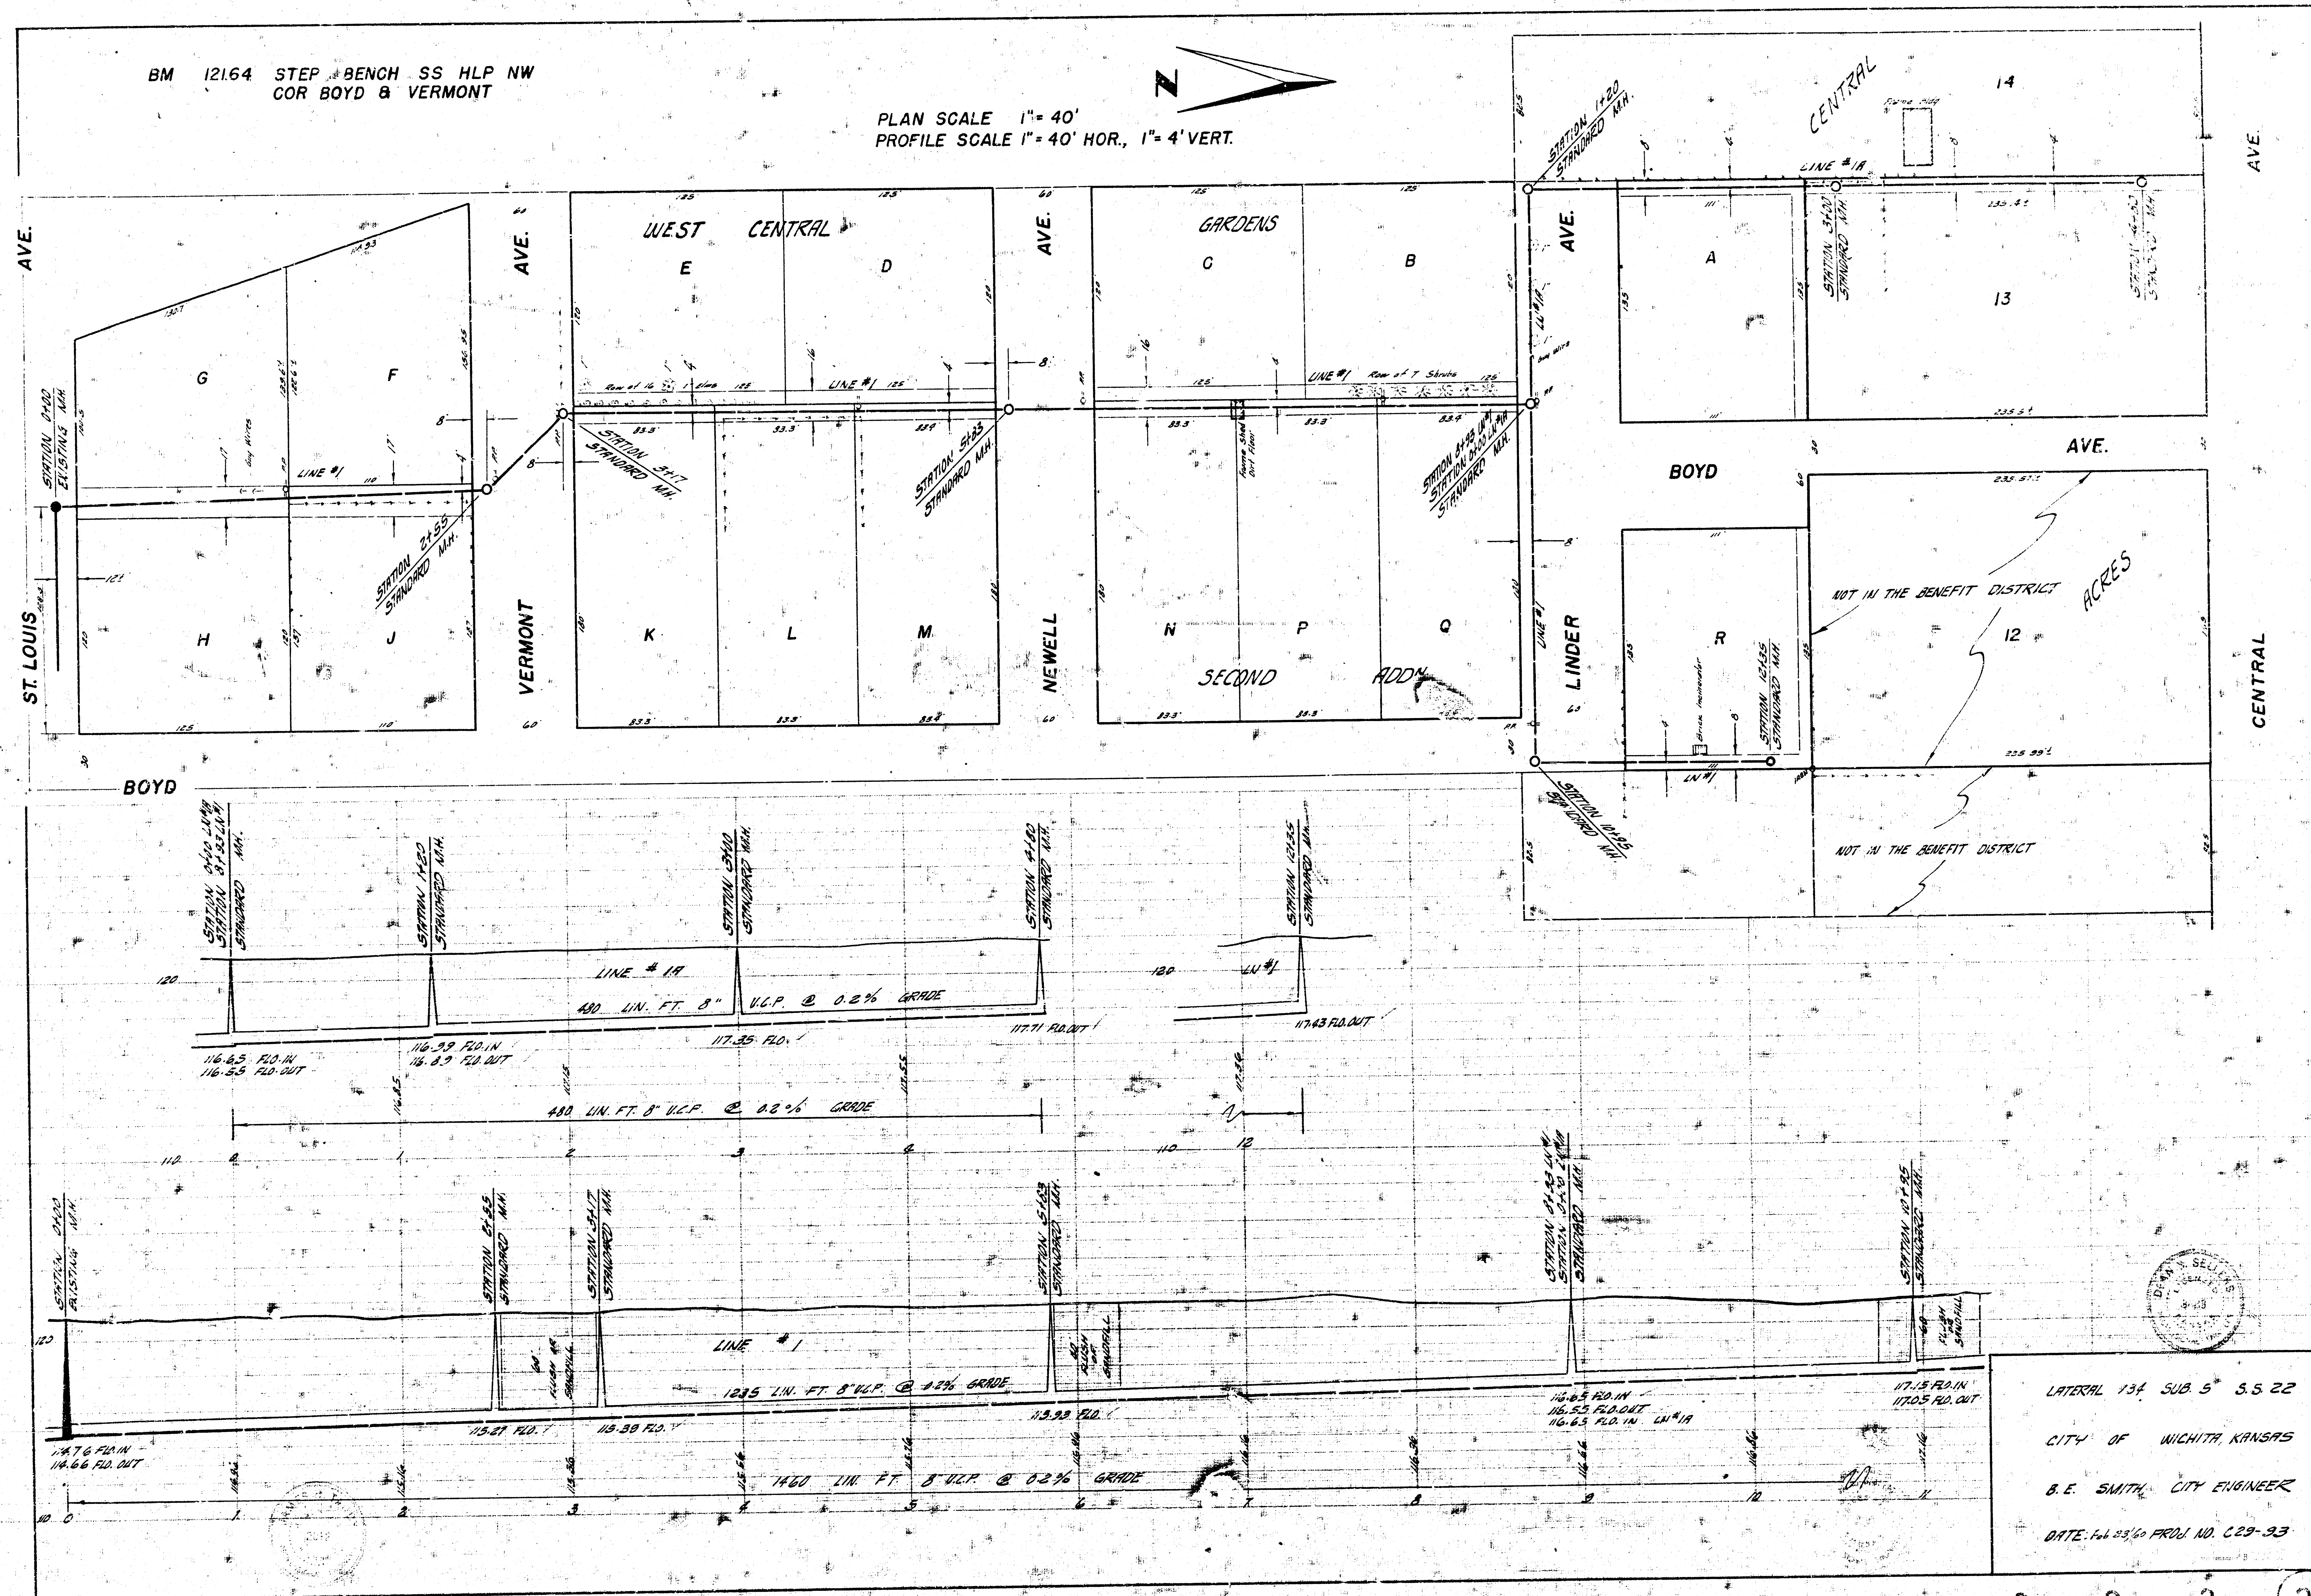

LATERAL 134 SUB 5 S.S. 22
CITY OF WICHITA, KANSAS
B.E. SMITH, CITY ENGINEER
DATE: 11-25-90 PROJ. NO. C29-93