
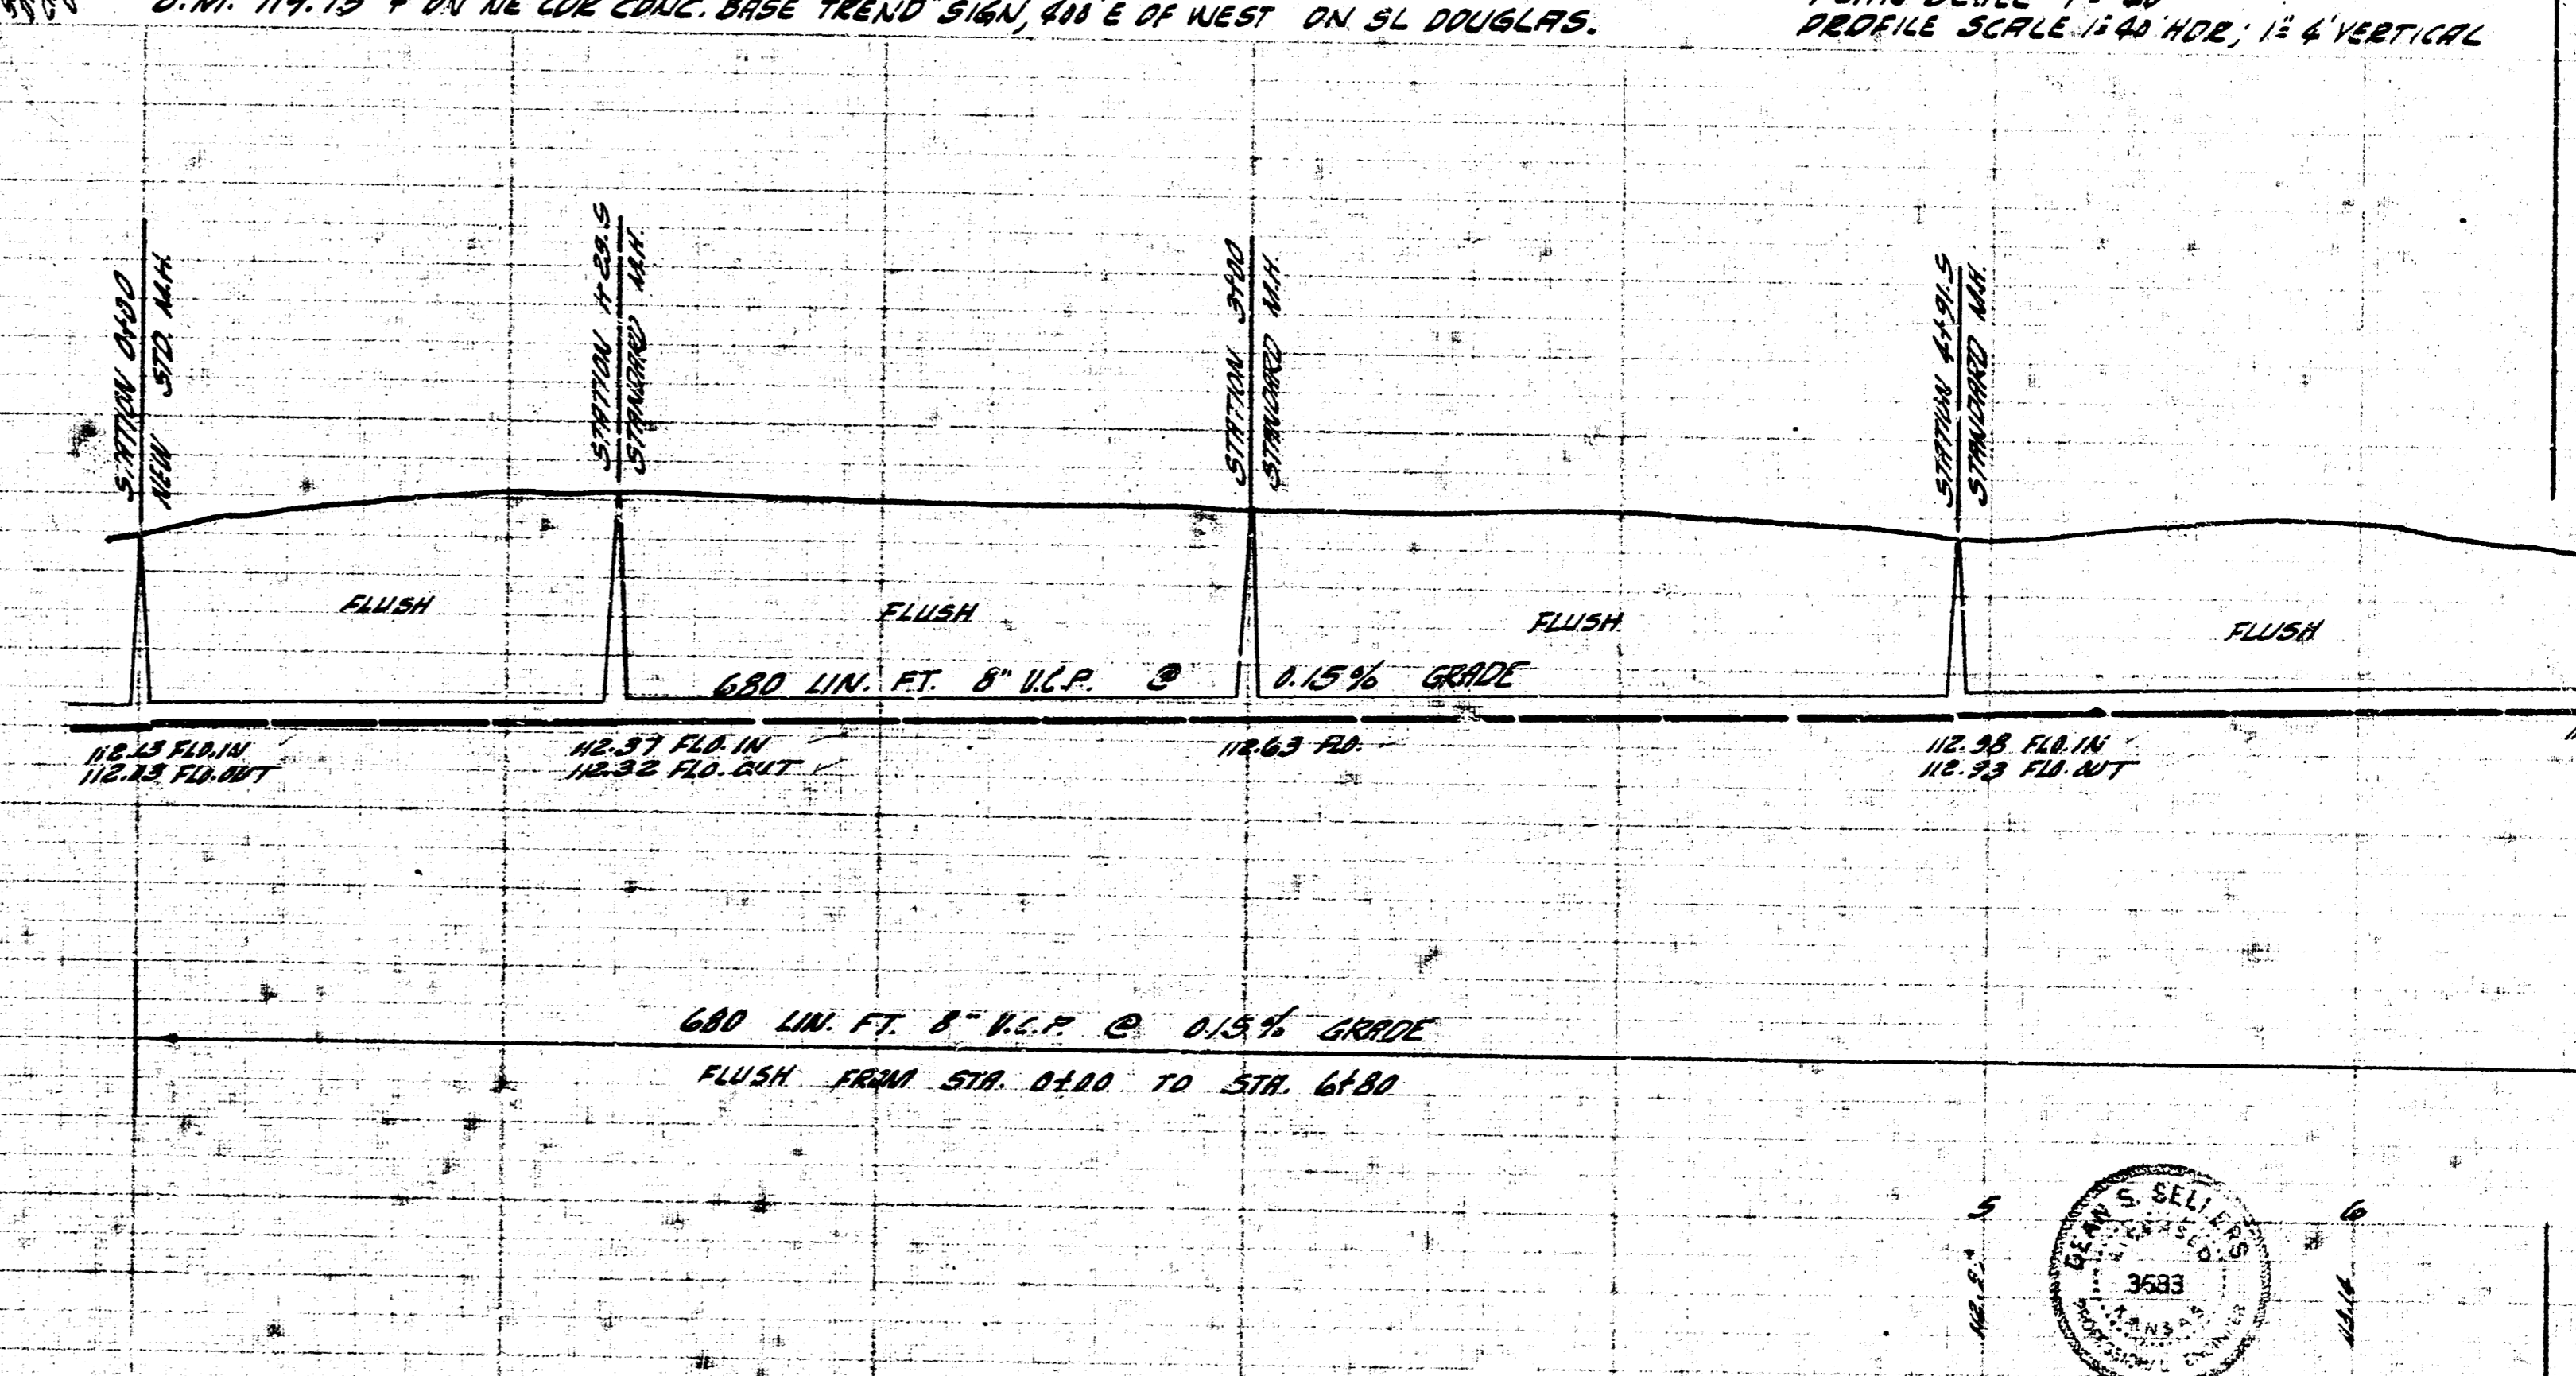


SAN. SEWER FOR WOMEN'S DORMITORY  
 SACRED HEART COLLEGE  
 CITY OF WICHITA, KANSAS  
 B.E. SMITH CITY ENGINEER  
 PRIVATE JOB DECEMBER, 1959

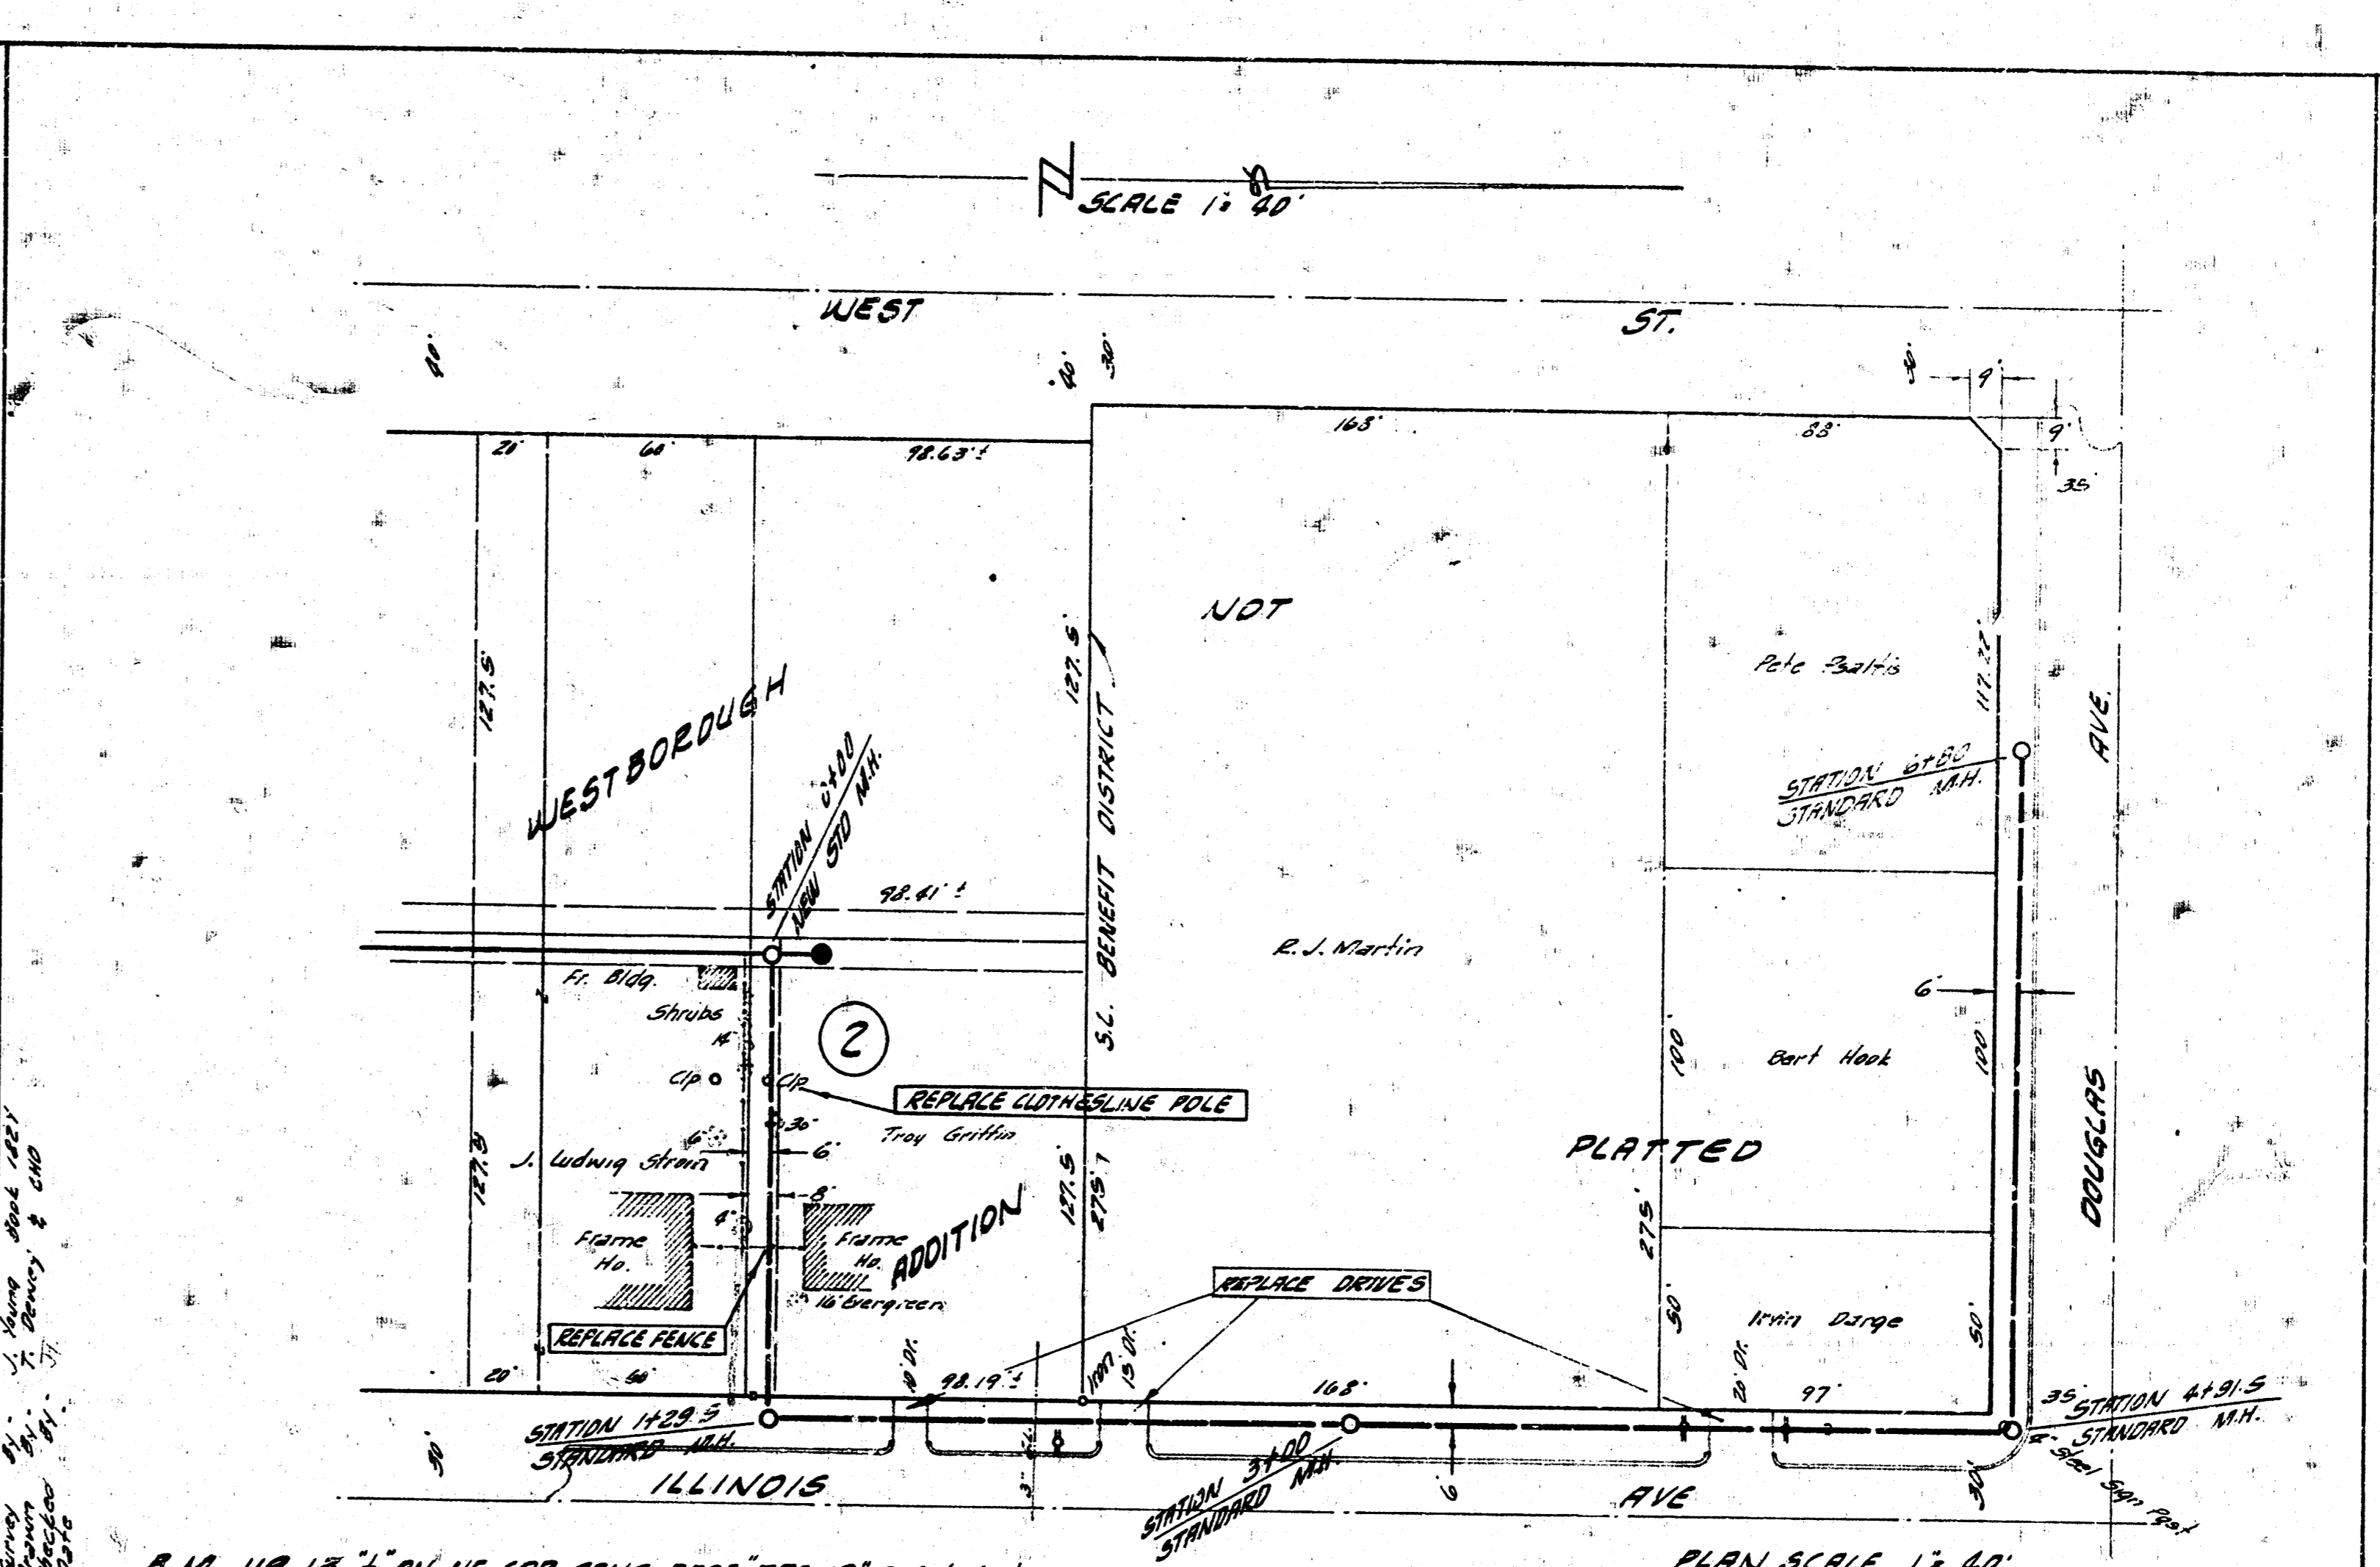

LATERAL 1ST SUB-MAN 5 SAN. SEWER 22  
 CITY OF WICHITA, KANSAS  
 B.E. SMITH CITY ENGINEER  
 PROJ. NO. C21-101 DATE: FEB. 1960