



NOTE  
REPLACE FENCES

S. W. 131.47 STEP BENCH NS HLP SE 11TH & BAKER  
 DRAWN BY: J. H. BERRY  
 CHECKED BY: J. H. BERRY  
 DATE: JULY 1960

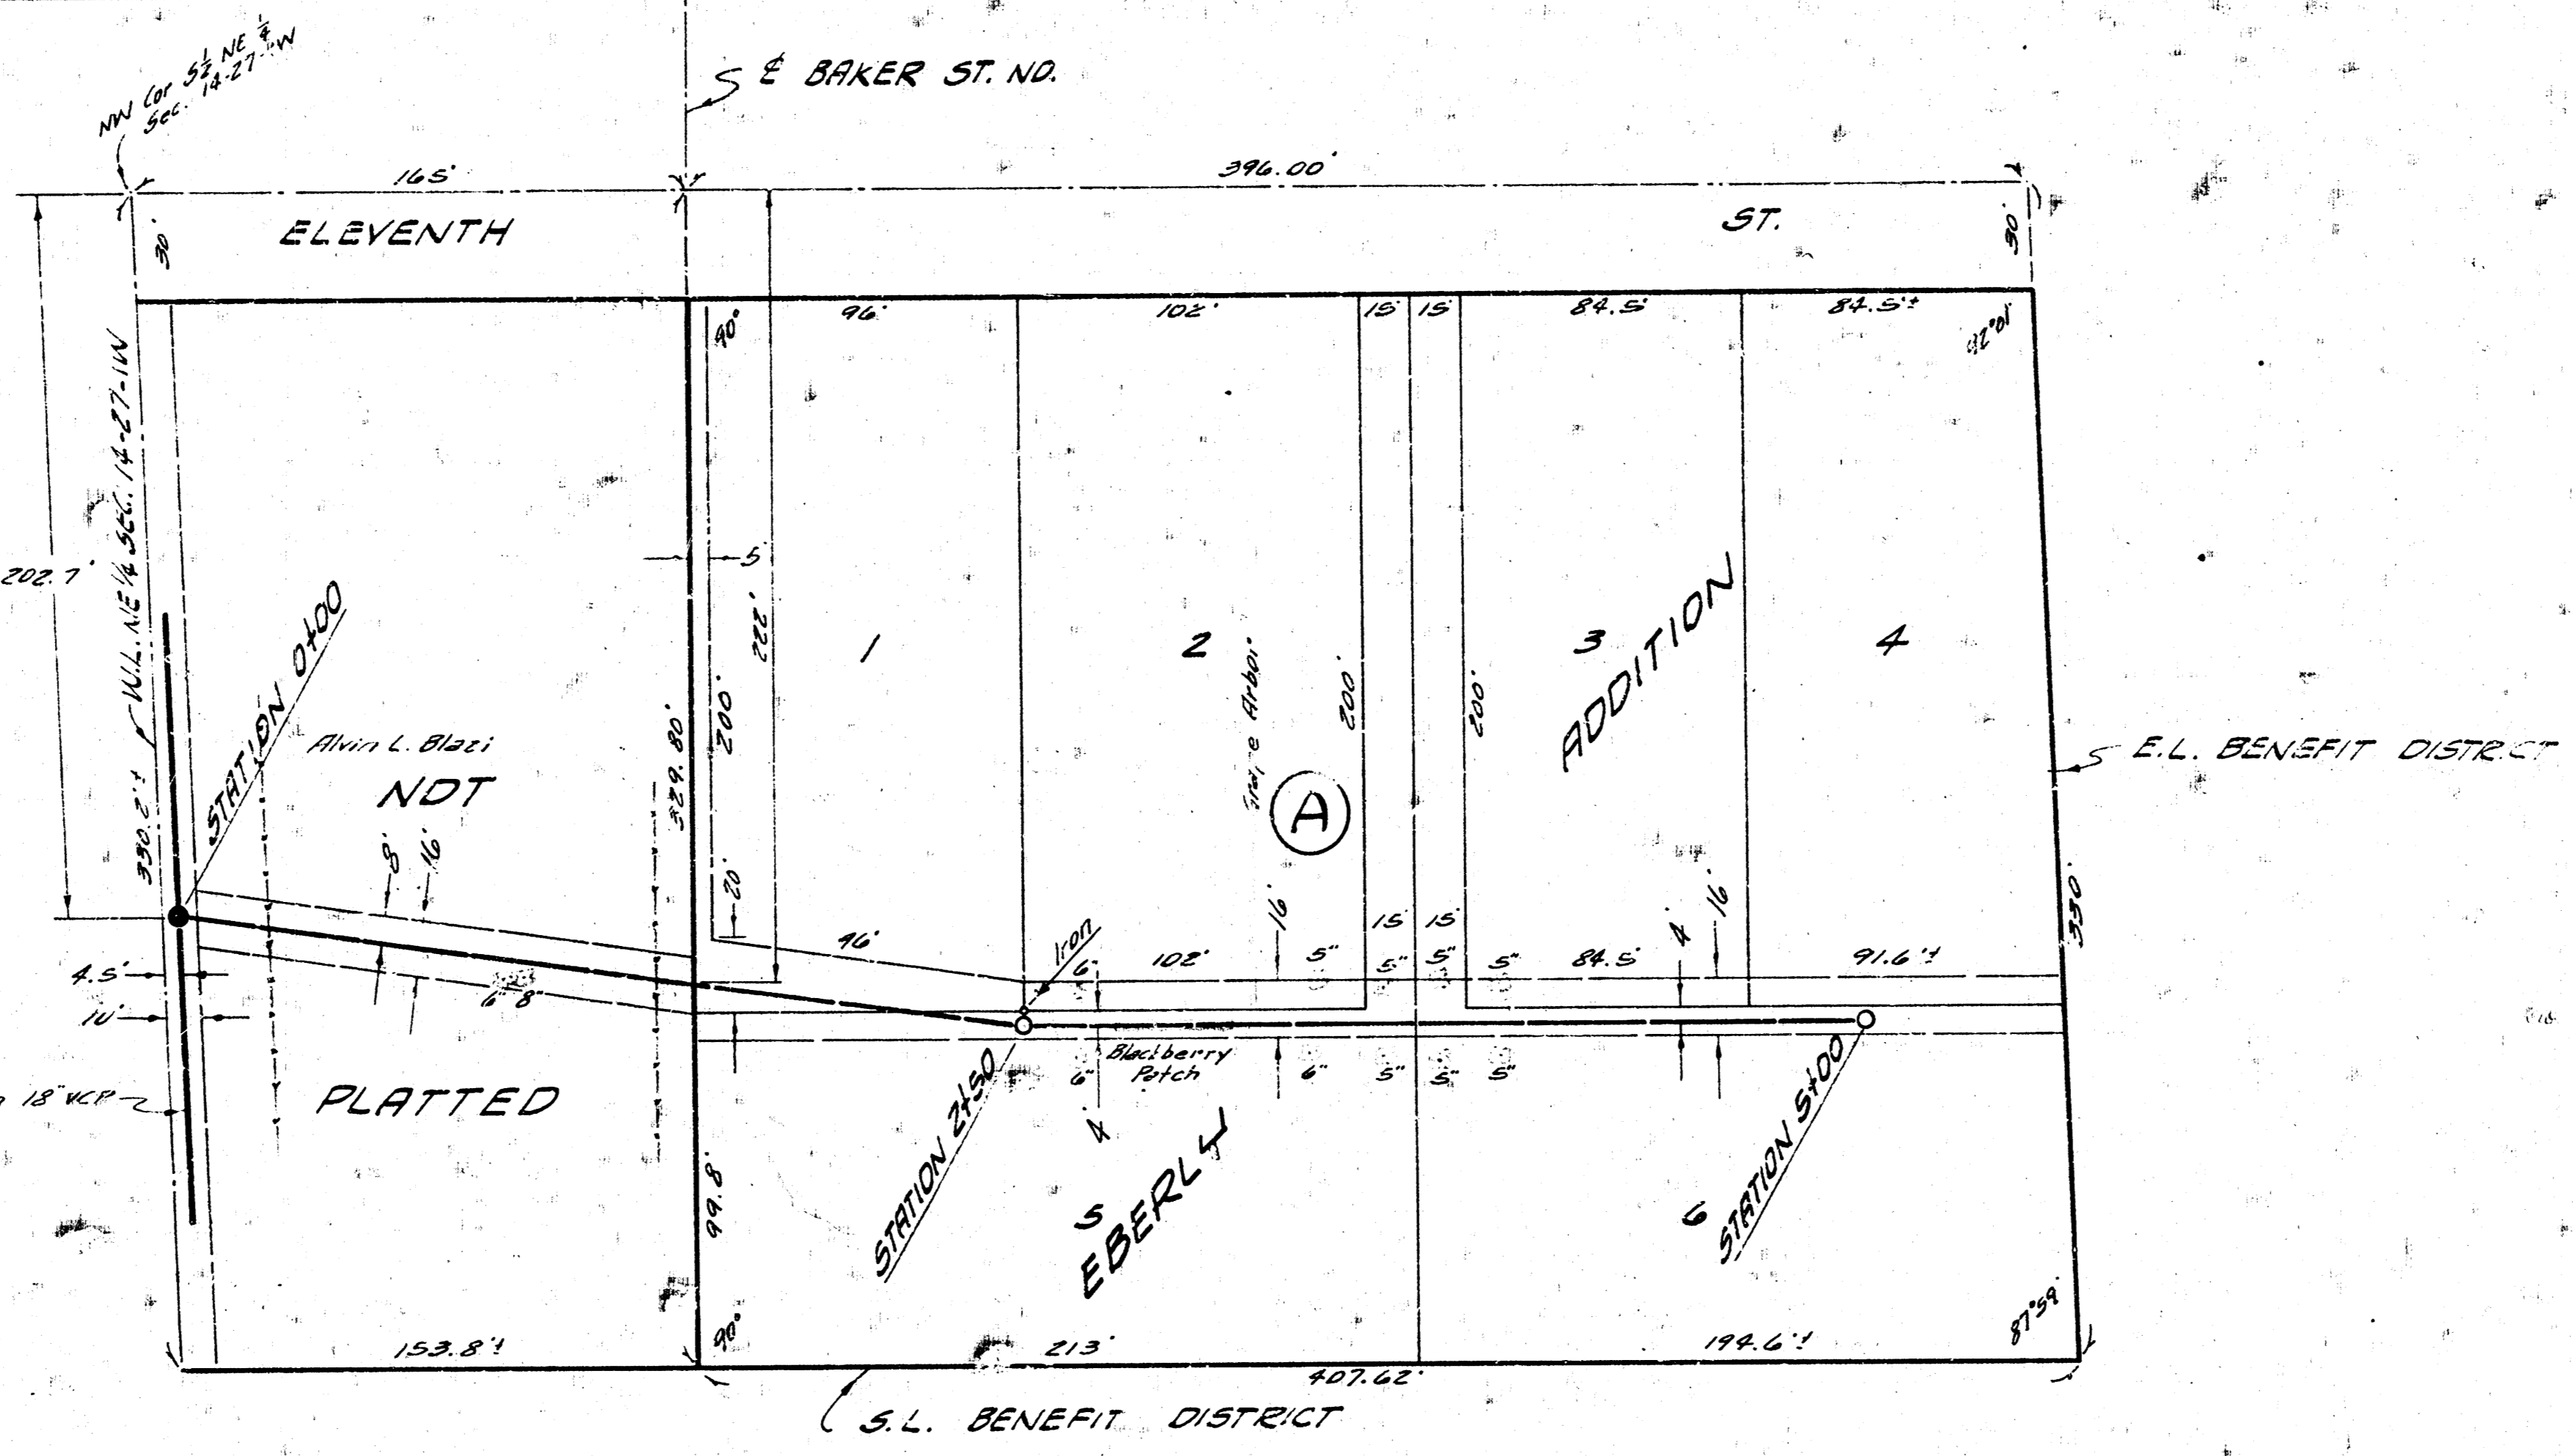

S. W. 131.47 STEP BENCH NS HLP SE 11TH & BAKER

PLAN SCALE 1" = 40'  
PROFILE SCALE 1" = 40' HOR, 1" = 4' VERTICAL

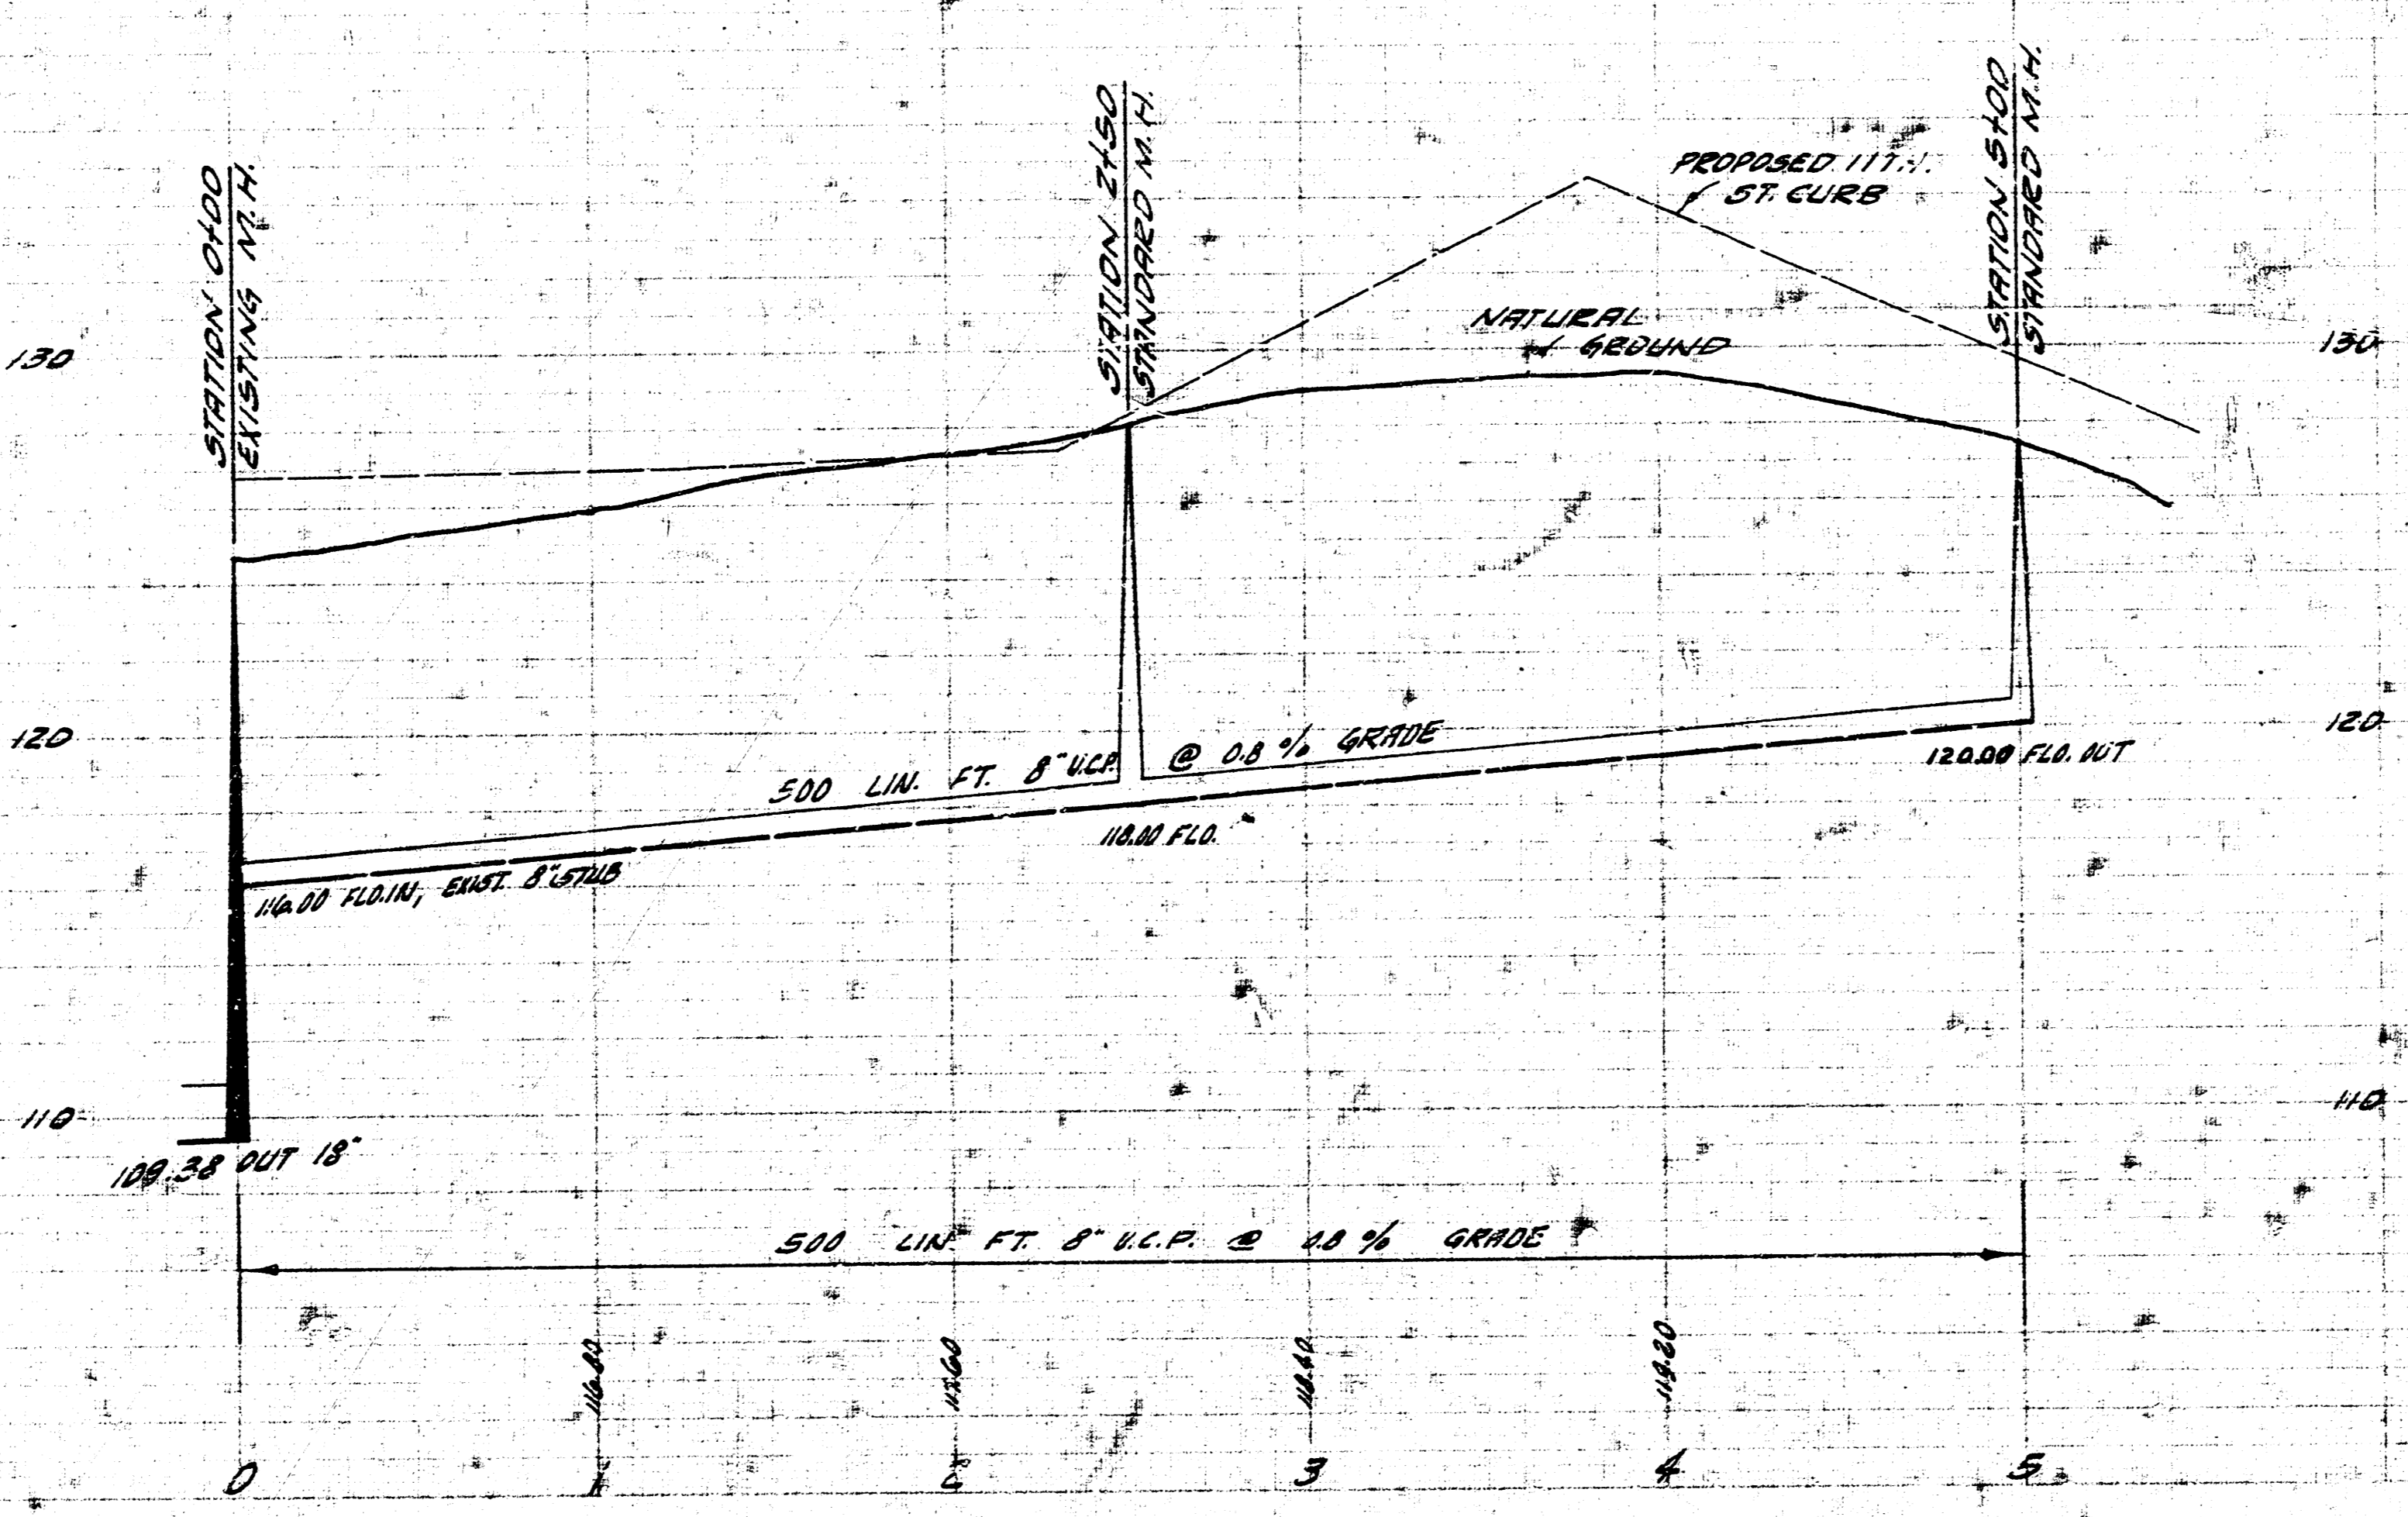

LATERAL 147, SUB. 5 SAN. SEWER 22  
CITY OF WICHITA, KANSAS  
B.E. SMITH CITY ENGINEER  
PROJ. NO. C2D-16 DATE - JULY, 1960

