



Survey: G. Young, B. 1962-7  
 D. Crummett

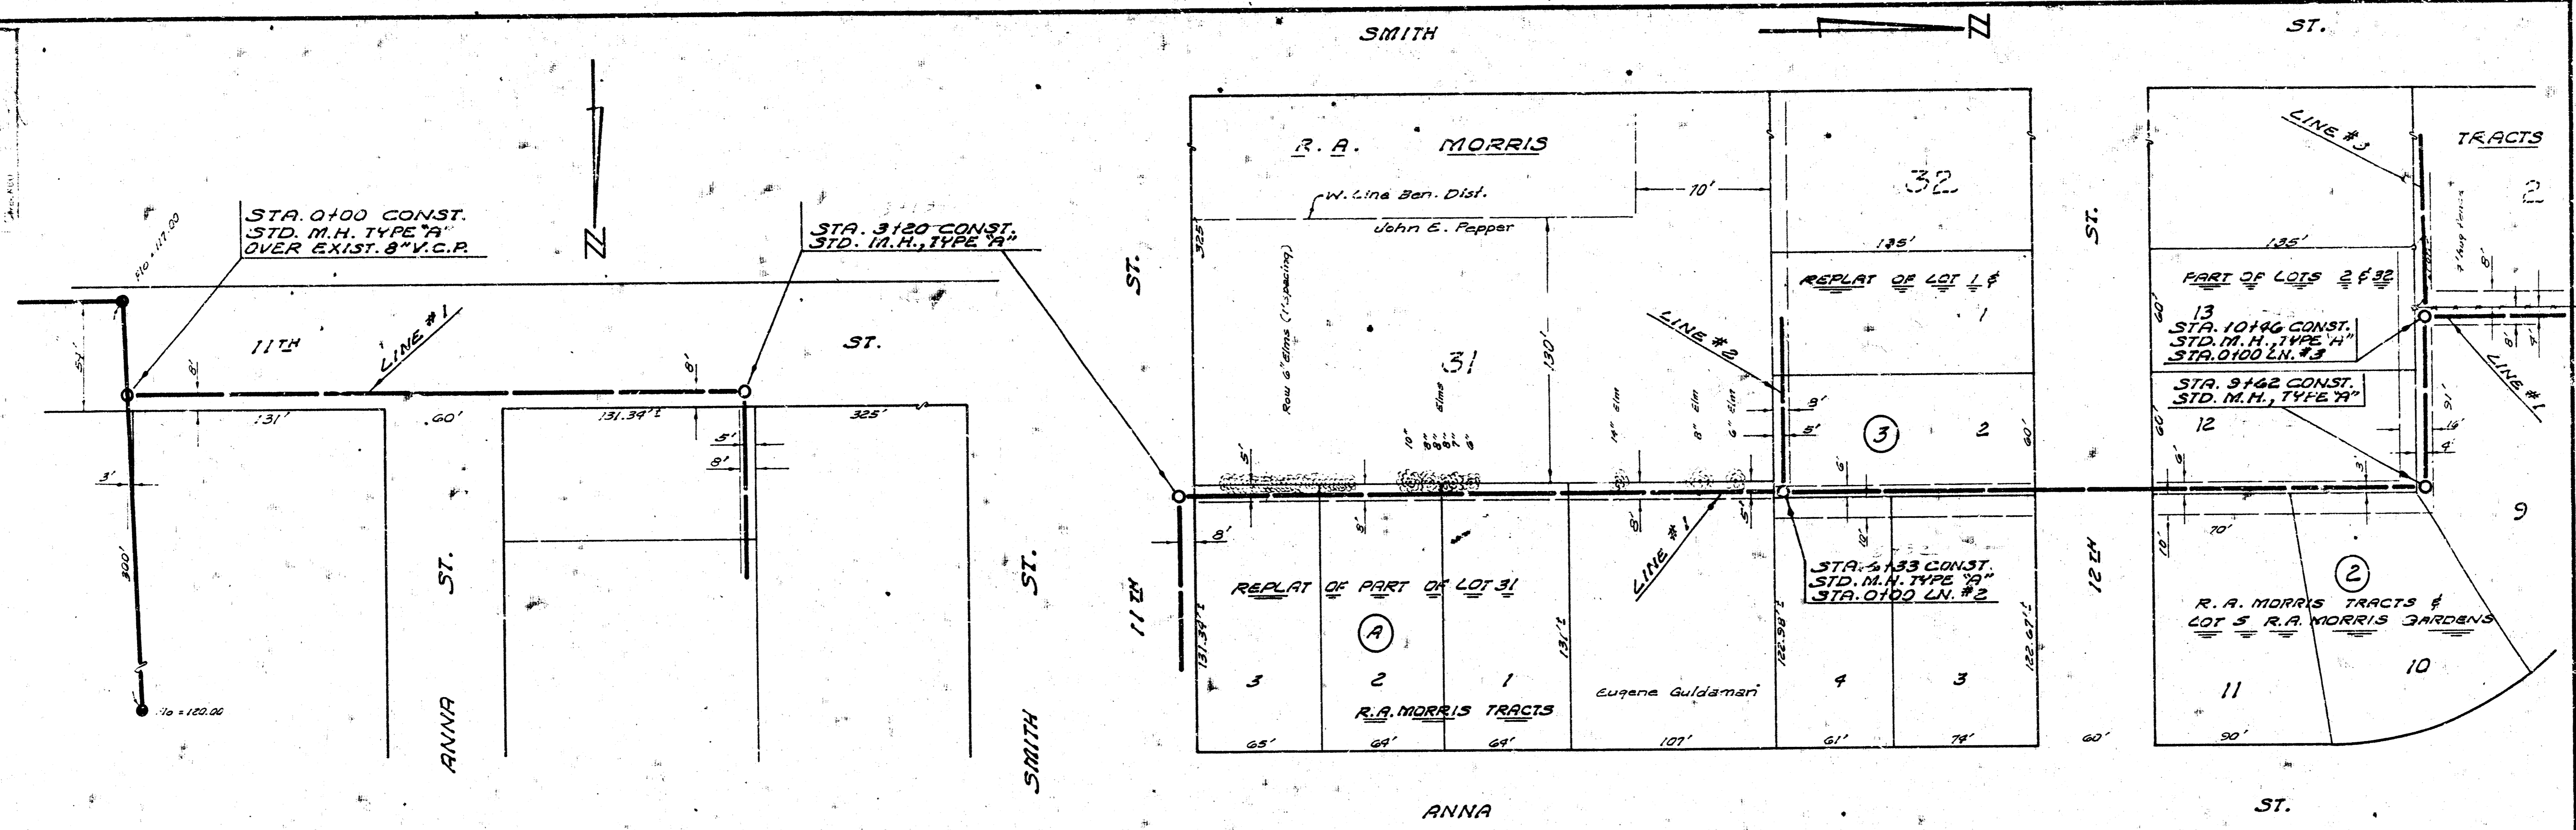

Note: Fences are not to be replaced except for between  
 Sta. 1+17 to 2+22 Line No. 2 and Sta 0+34 to  
 1+39 Line No. 3.

Plan Scale 1"=40'  
 Profile Scale 1"=40' Hor.  
 1"=4' Vert.

B.M. 131.97 Step Bench N.S. T.P. E.L. Baker N. & S.S. 11TH

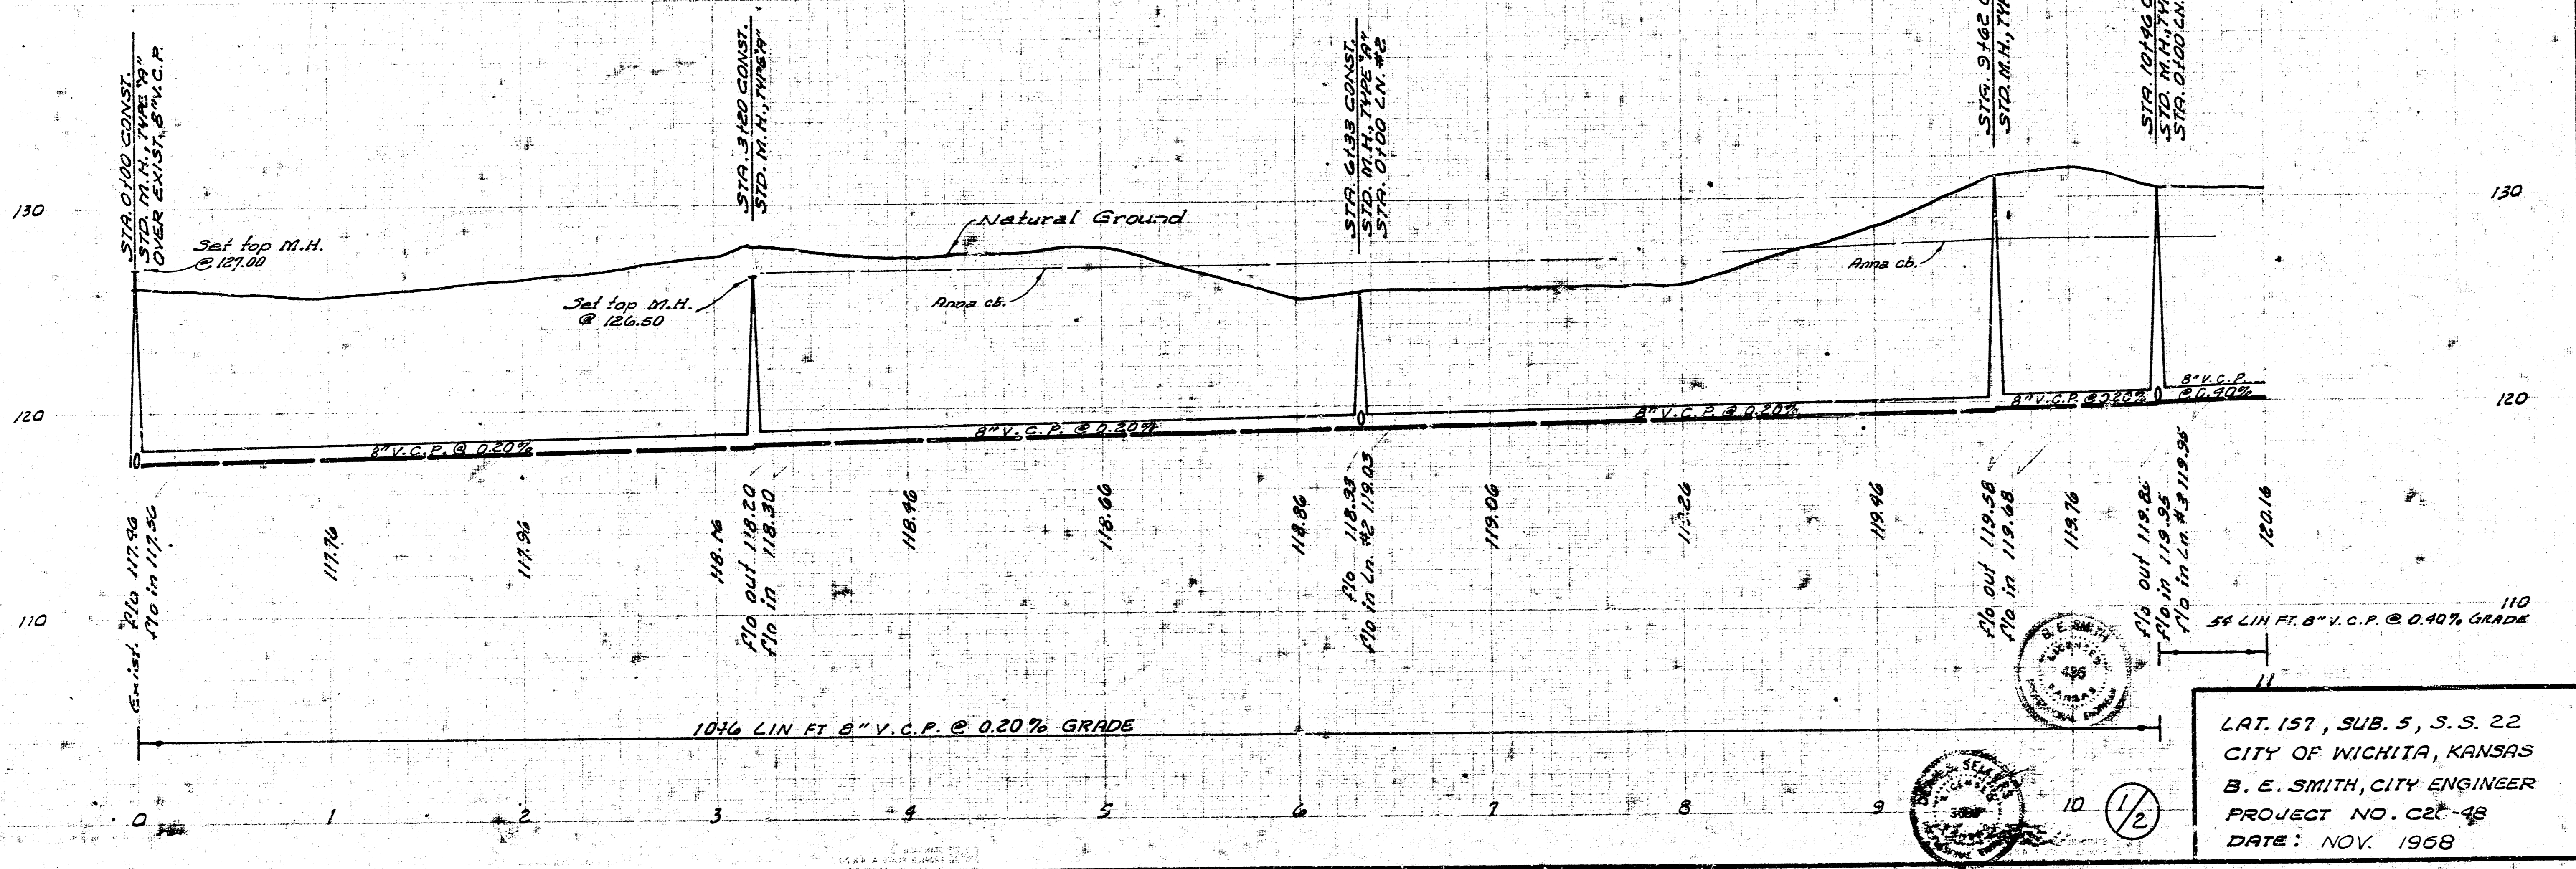

LAT. 157, SUB. 5, S.S. 22  
 CITY OF WICHITA, KANSAS  
 B. E. SMITH, CITY ENGINEER  
 PROJECT NO. C2-98  
 DATE: NOV. 1968

