

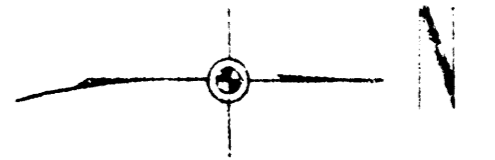


S. 1/4, 131st R.R. Spike W.S.P.P. 75' N of 12th on S. Baker St.

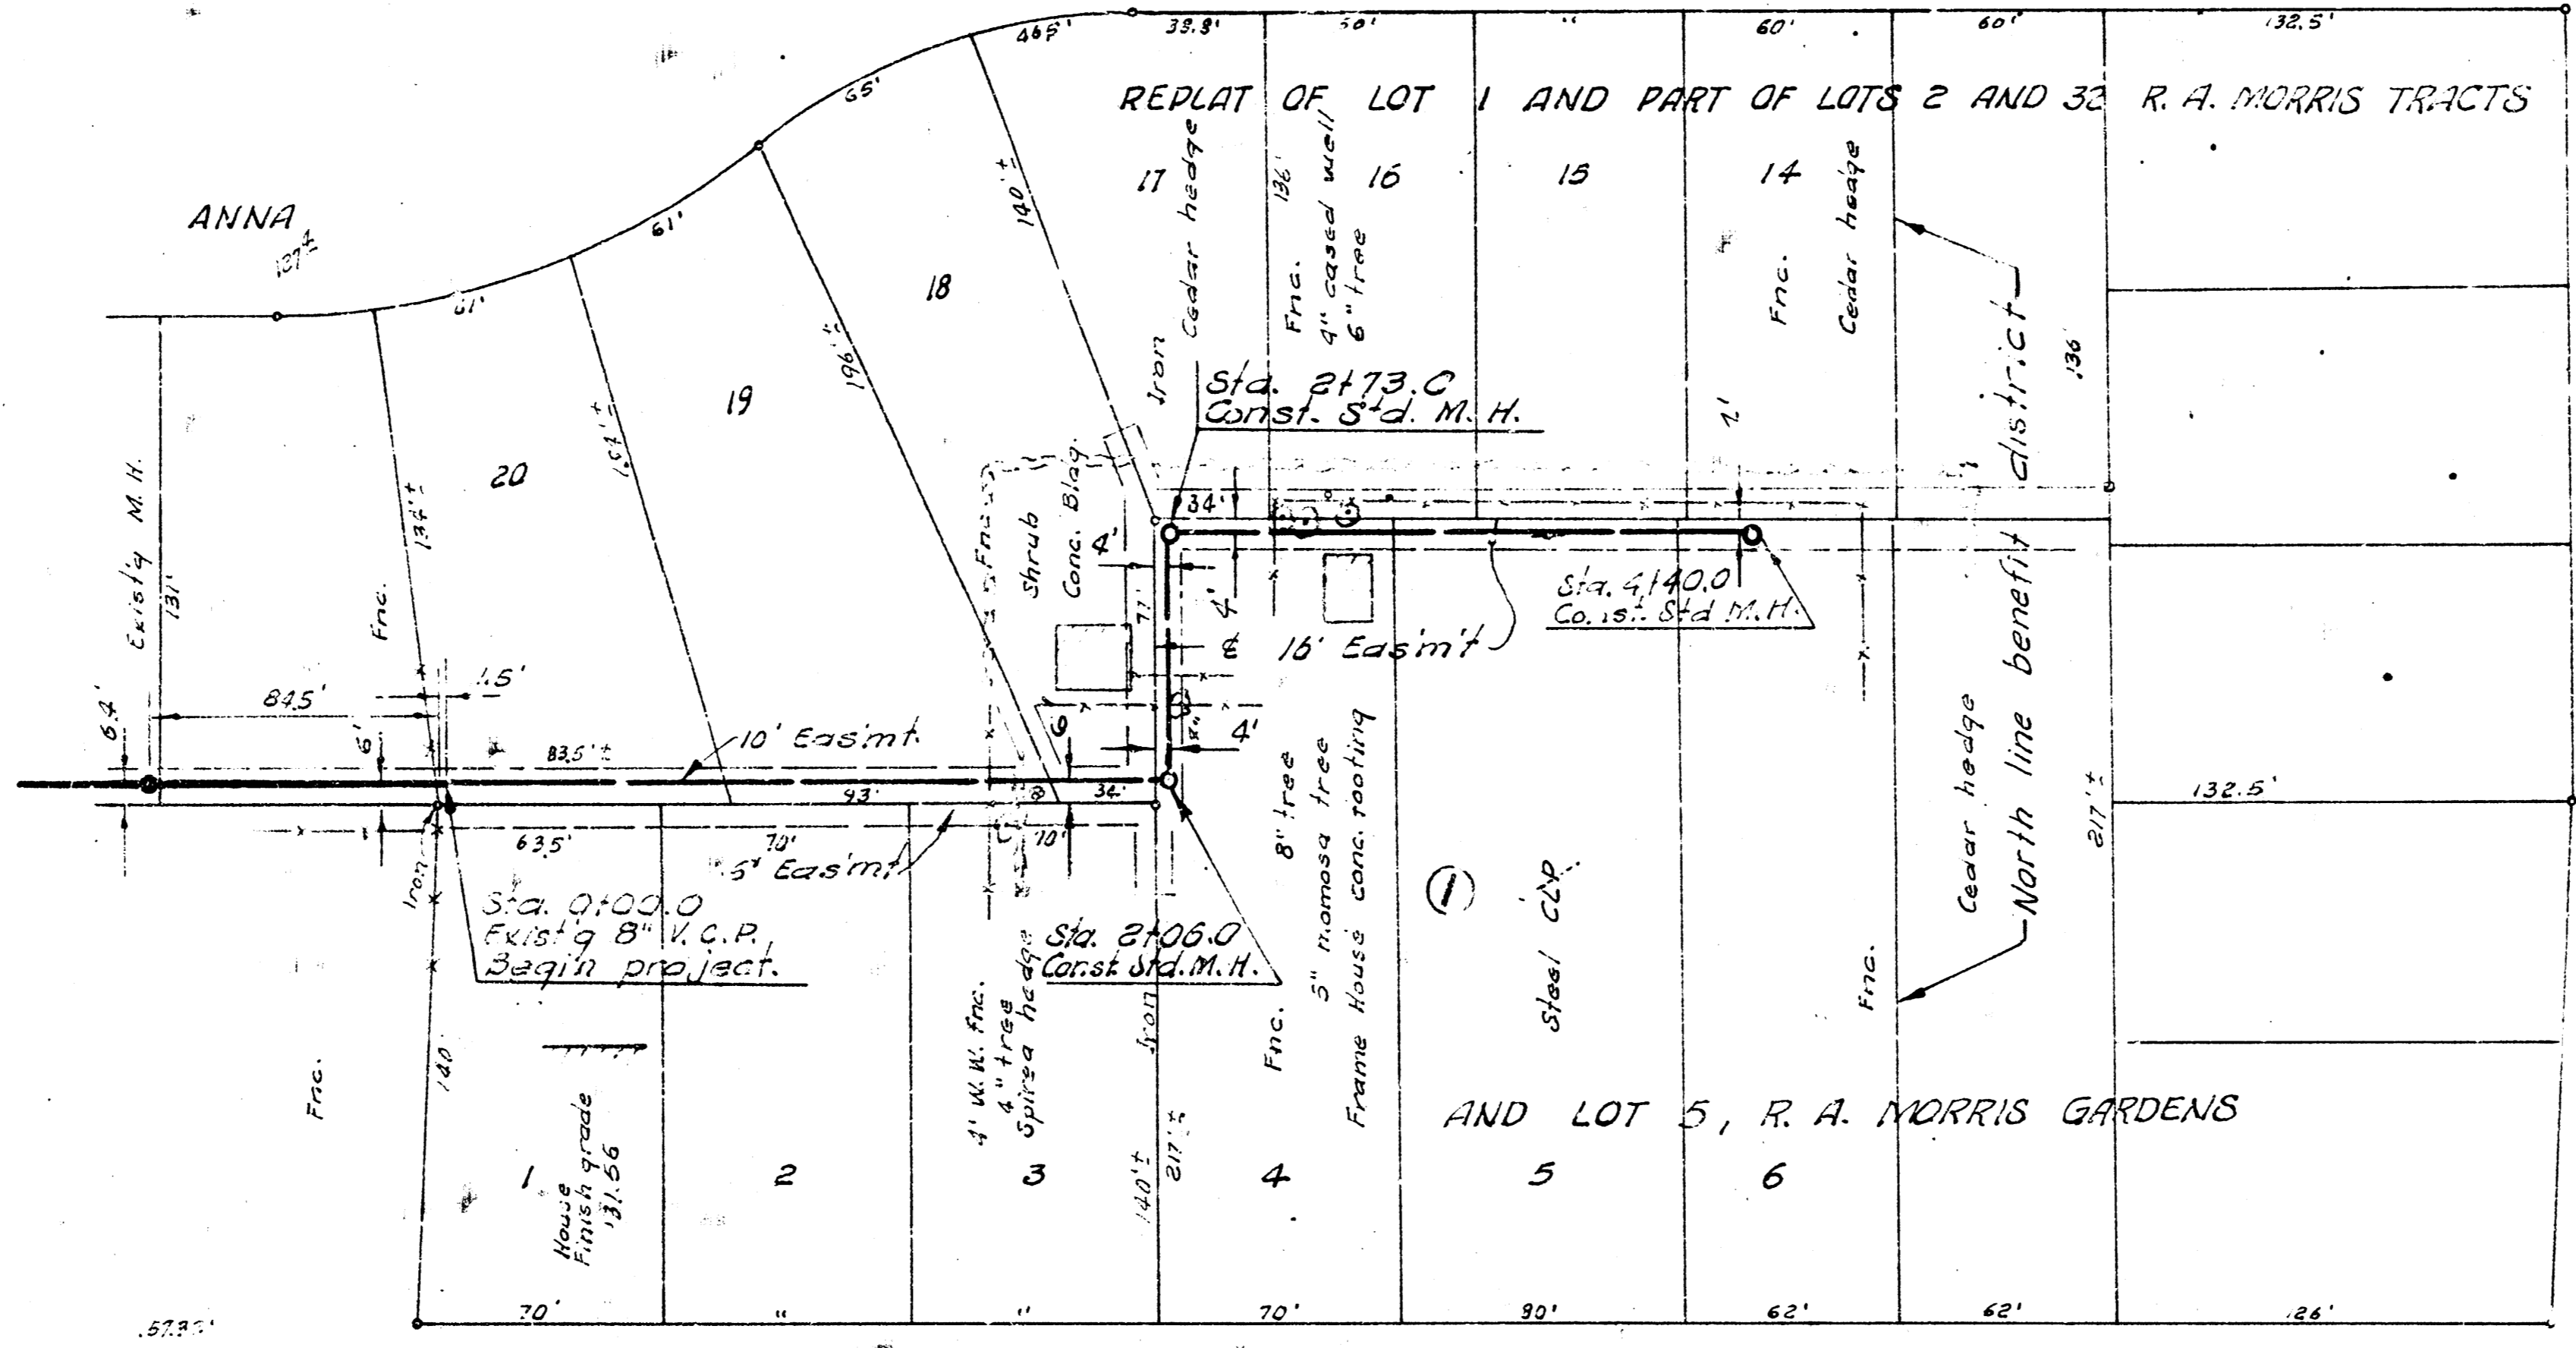

Plan scale 1" = 20'
Profile scale 1" = 10'

Survey by G. W. Baker, No. 230-Y
Checked by J. W. Baker

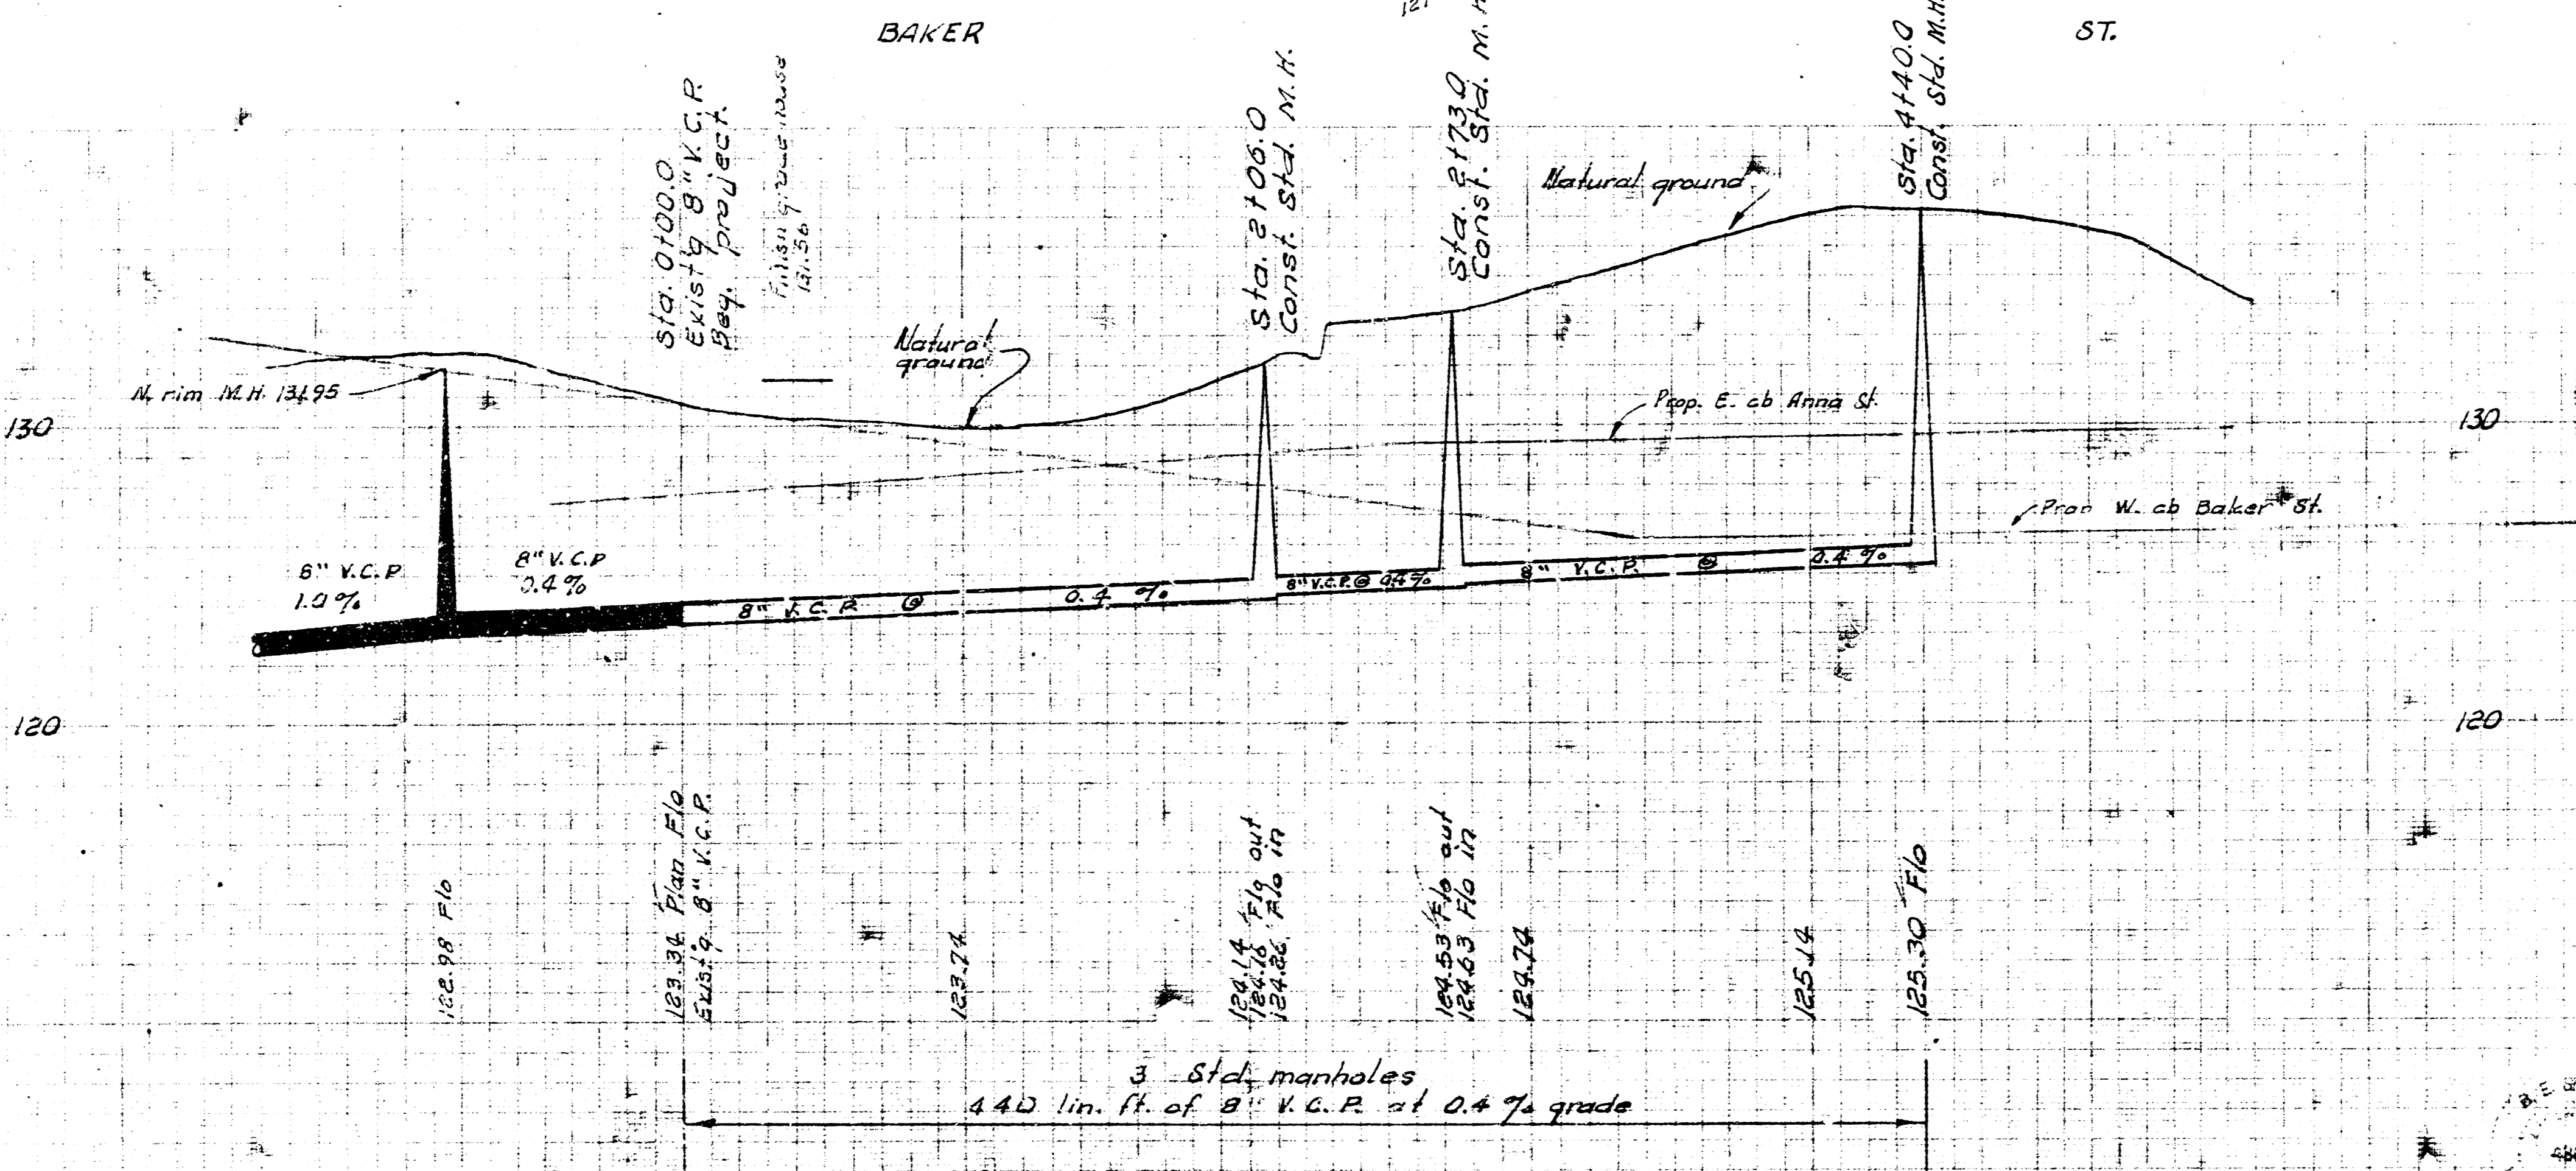

L.A.T. 169, SUBMAIN 5, S. S. NO. 22
CITY OF WICHITA, KANSAS
B. E. SMITH CITY ENGINEER
AUGUST 1965 PROJECT NO. C21-25