



Surveyed by
 B. E. Smith
 City Engineer
 City of Wichita, Kansas

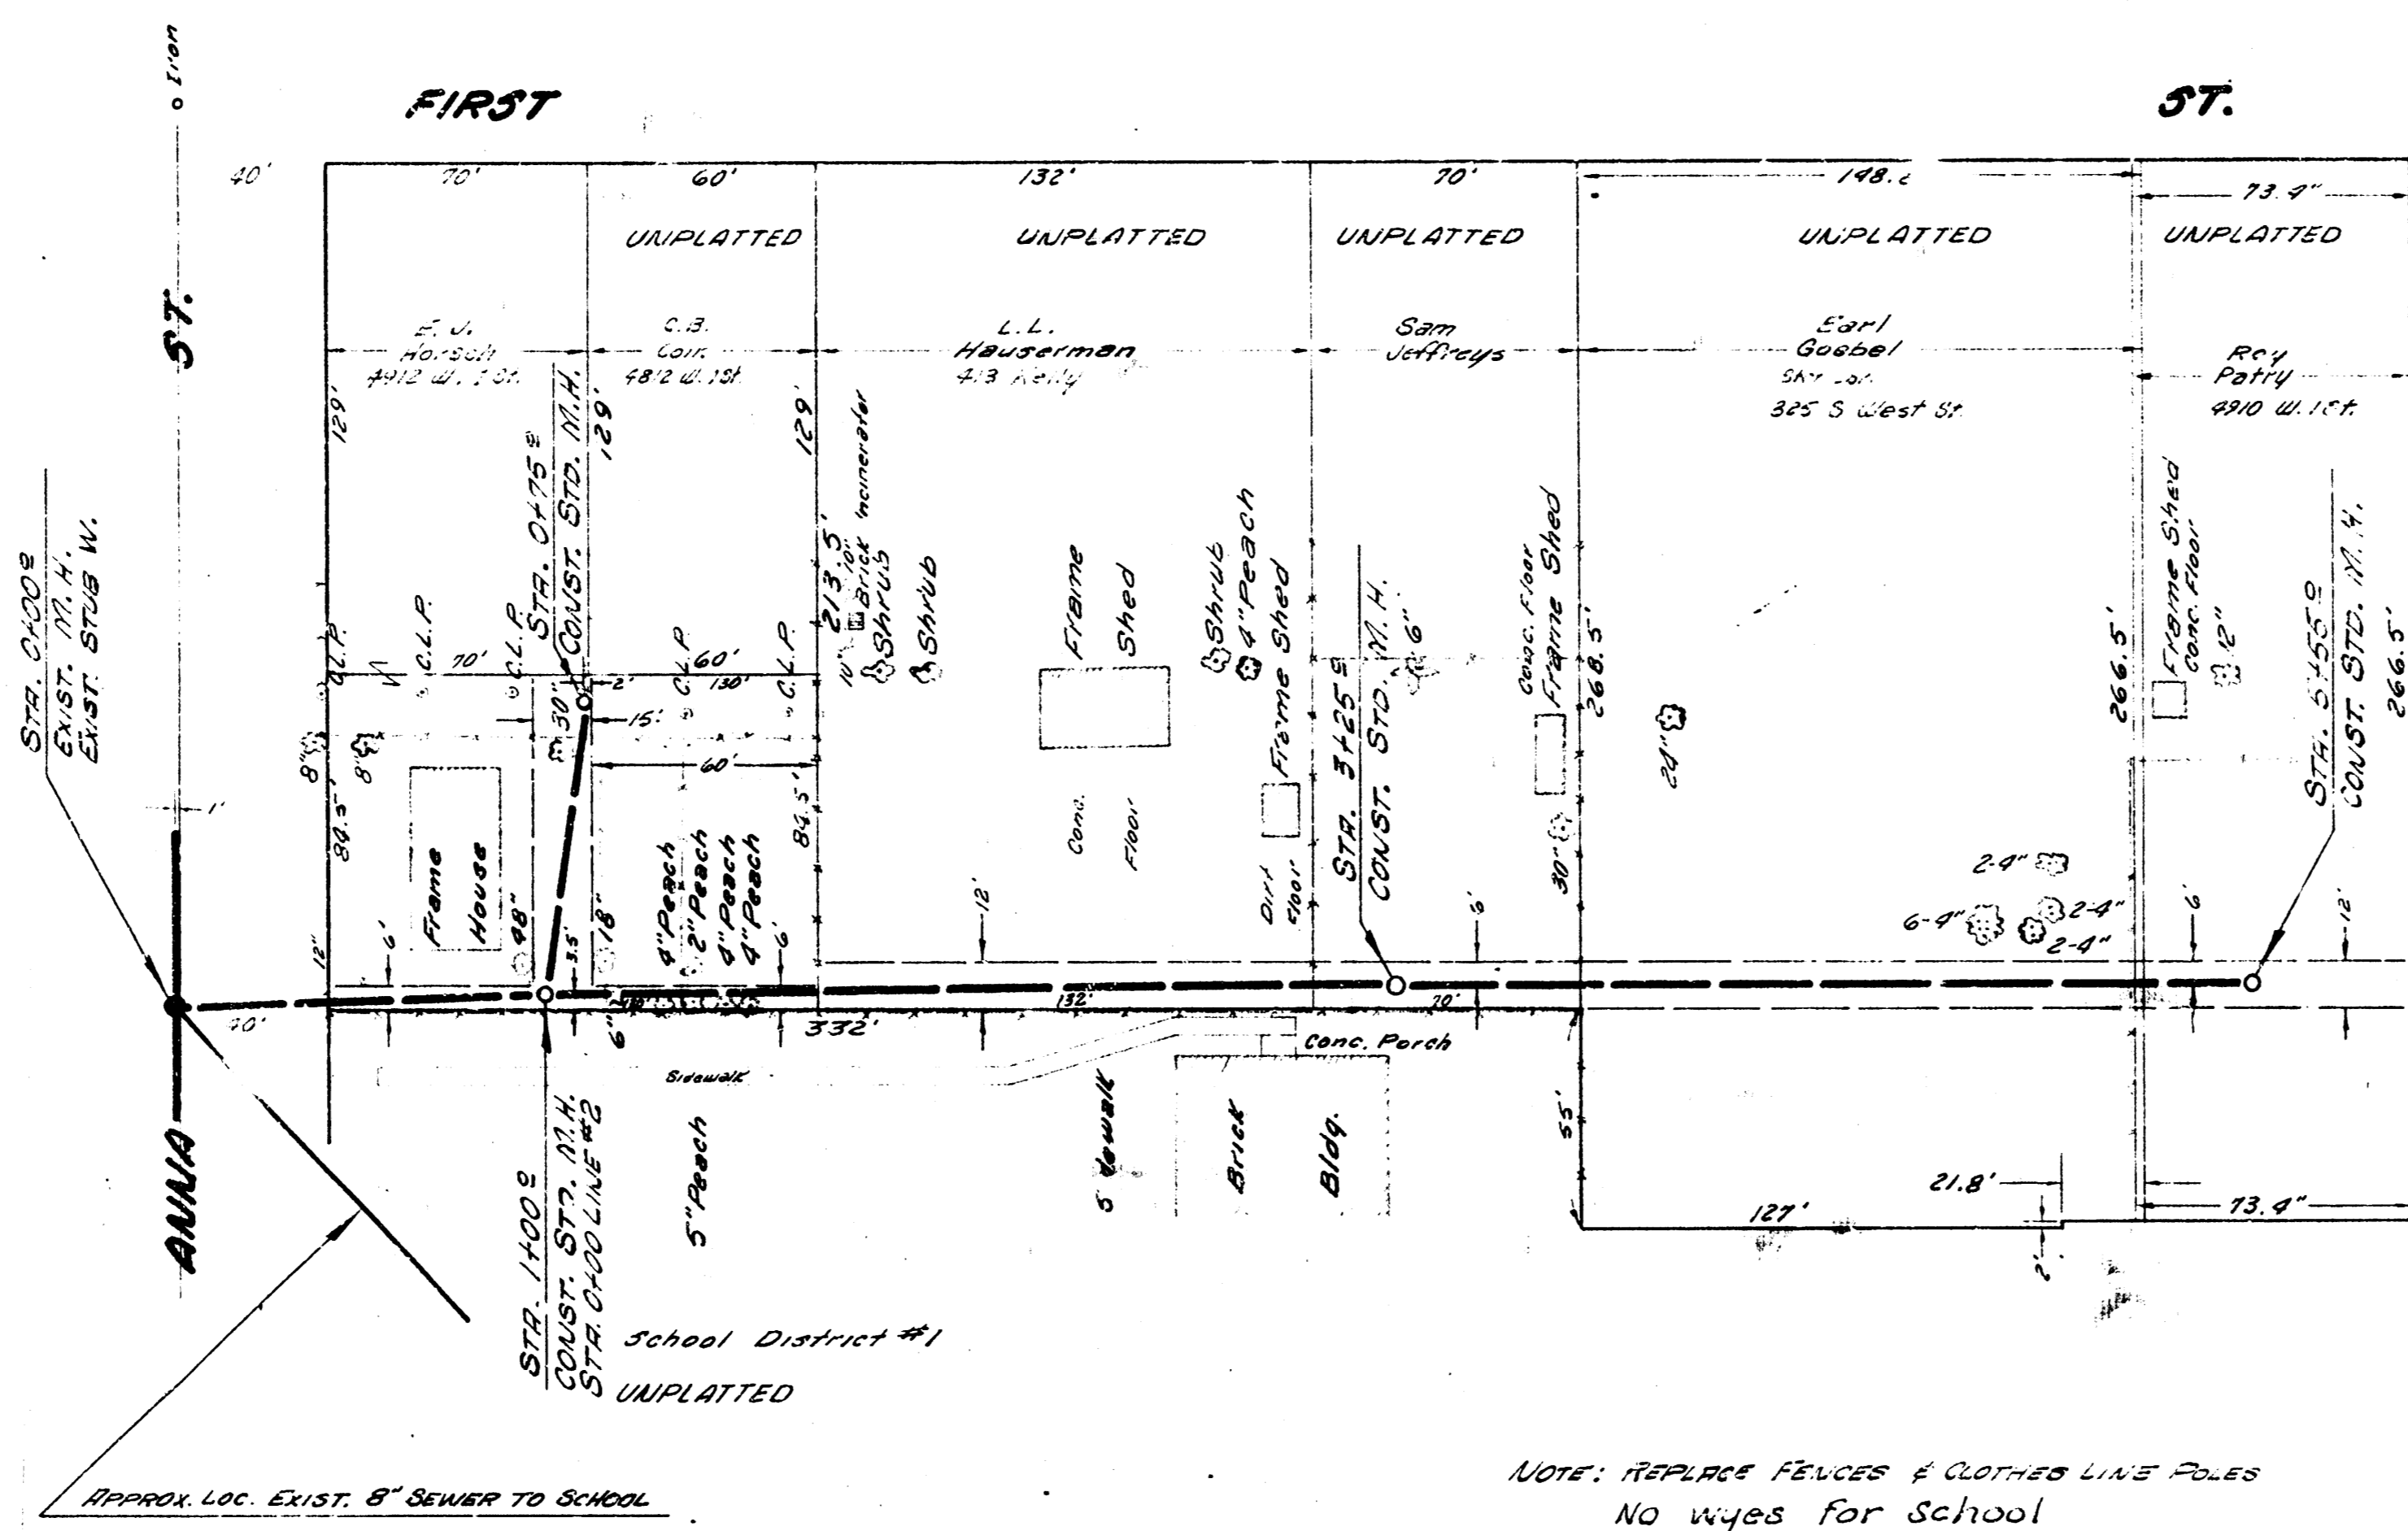

PLAN SCALE 1"=40'
 PROFILE SCALE 1"=30' HOR.
 1"=4' VERT.

B. M. 119.87 STANDARD S.W. COR. ANNA & 2ND
 B. M. 118.93 W. RIM M.H. STA. 0+00 234.16 N. E. 1/4 E. OF IRON & 1/2 W. F ANNA ST.

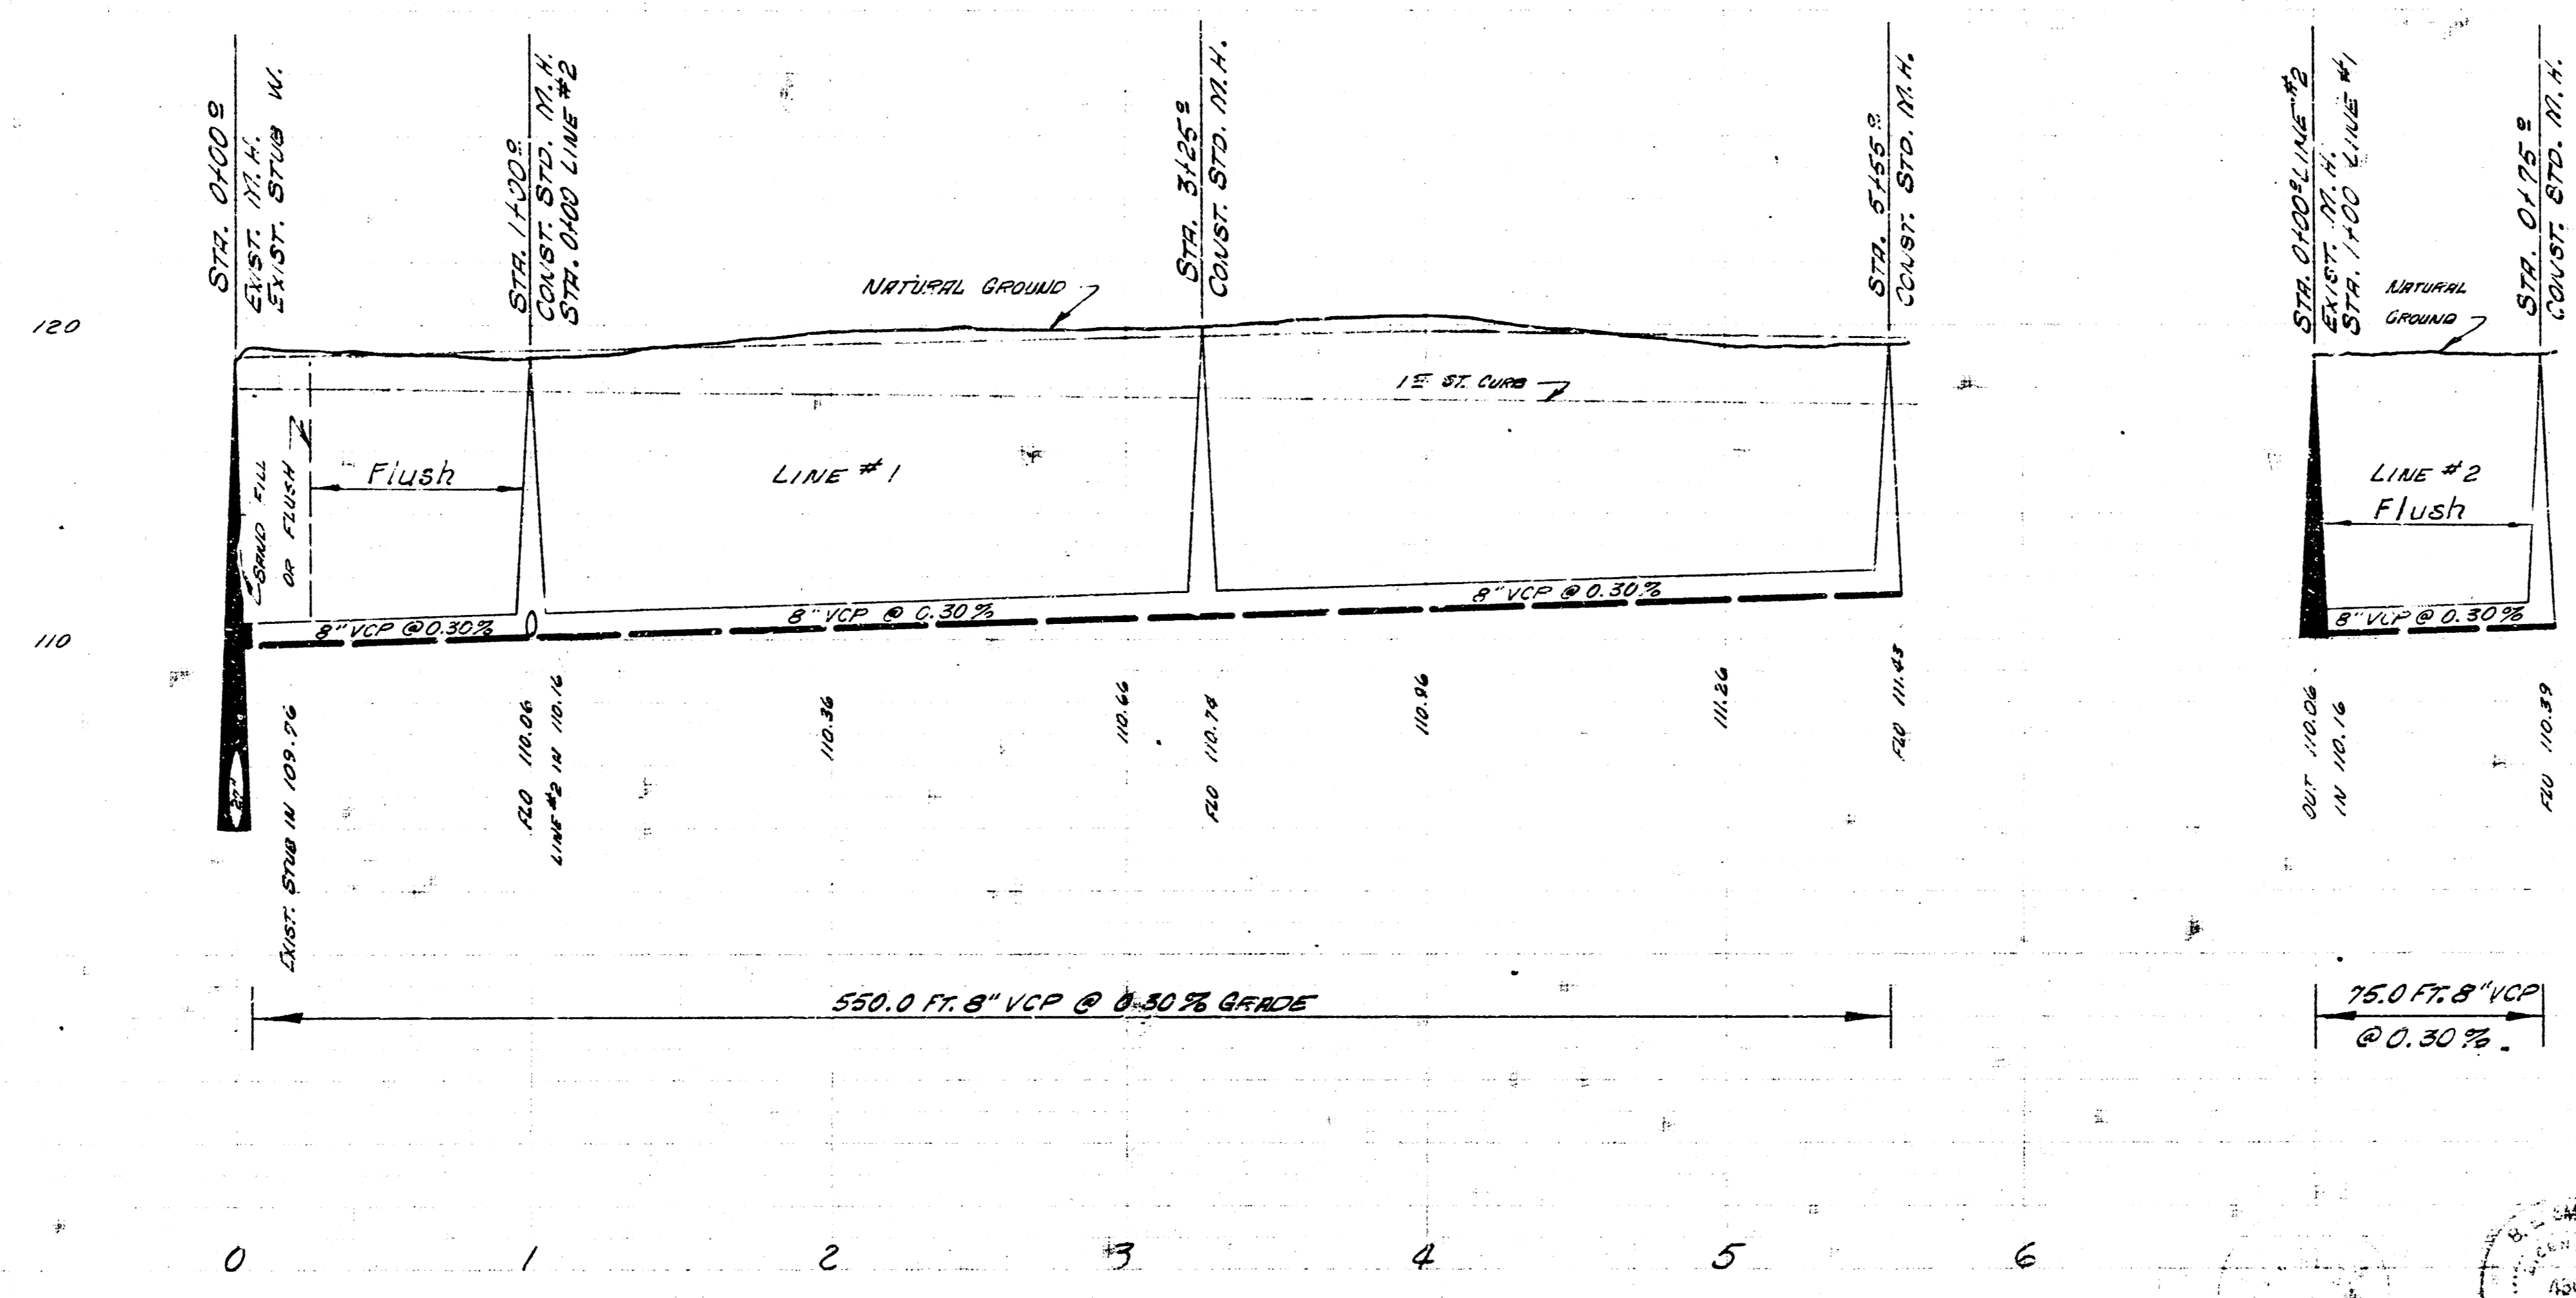

LAT. 170-SUB. 5 - S. 3. NO. 22
 CITY OF WICHITA, KANSAS
 B. E. SMITH, CITY ENGINEER
 PROJ. NO. 022-25 DATE APRIL 1963