


NOTE:
Throw dirt east
of sewer ditch.

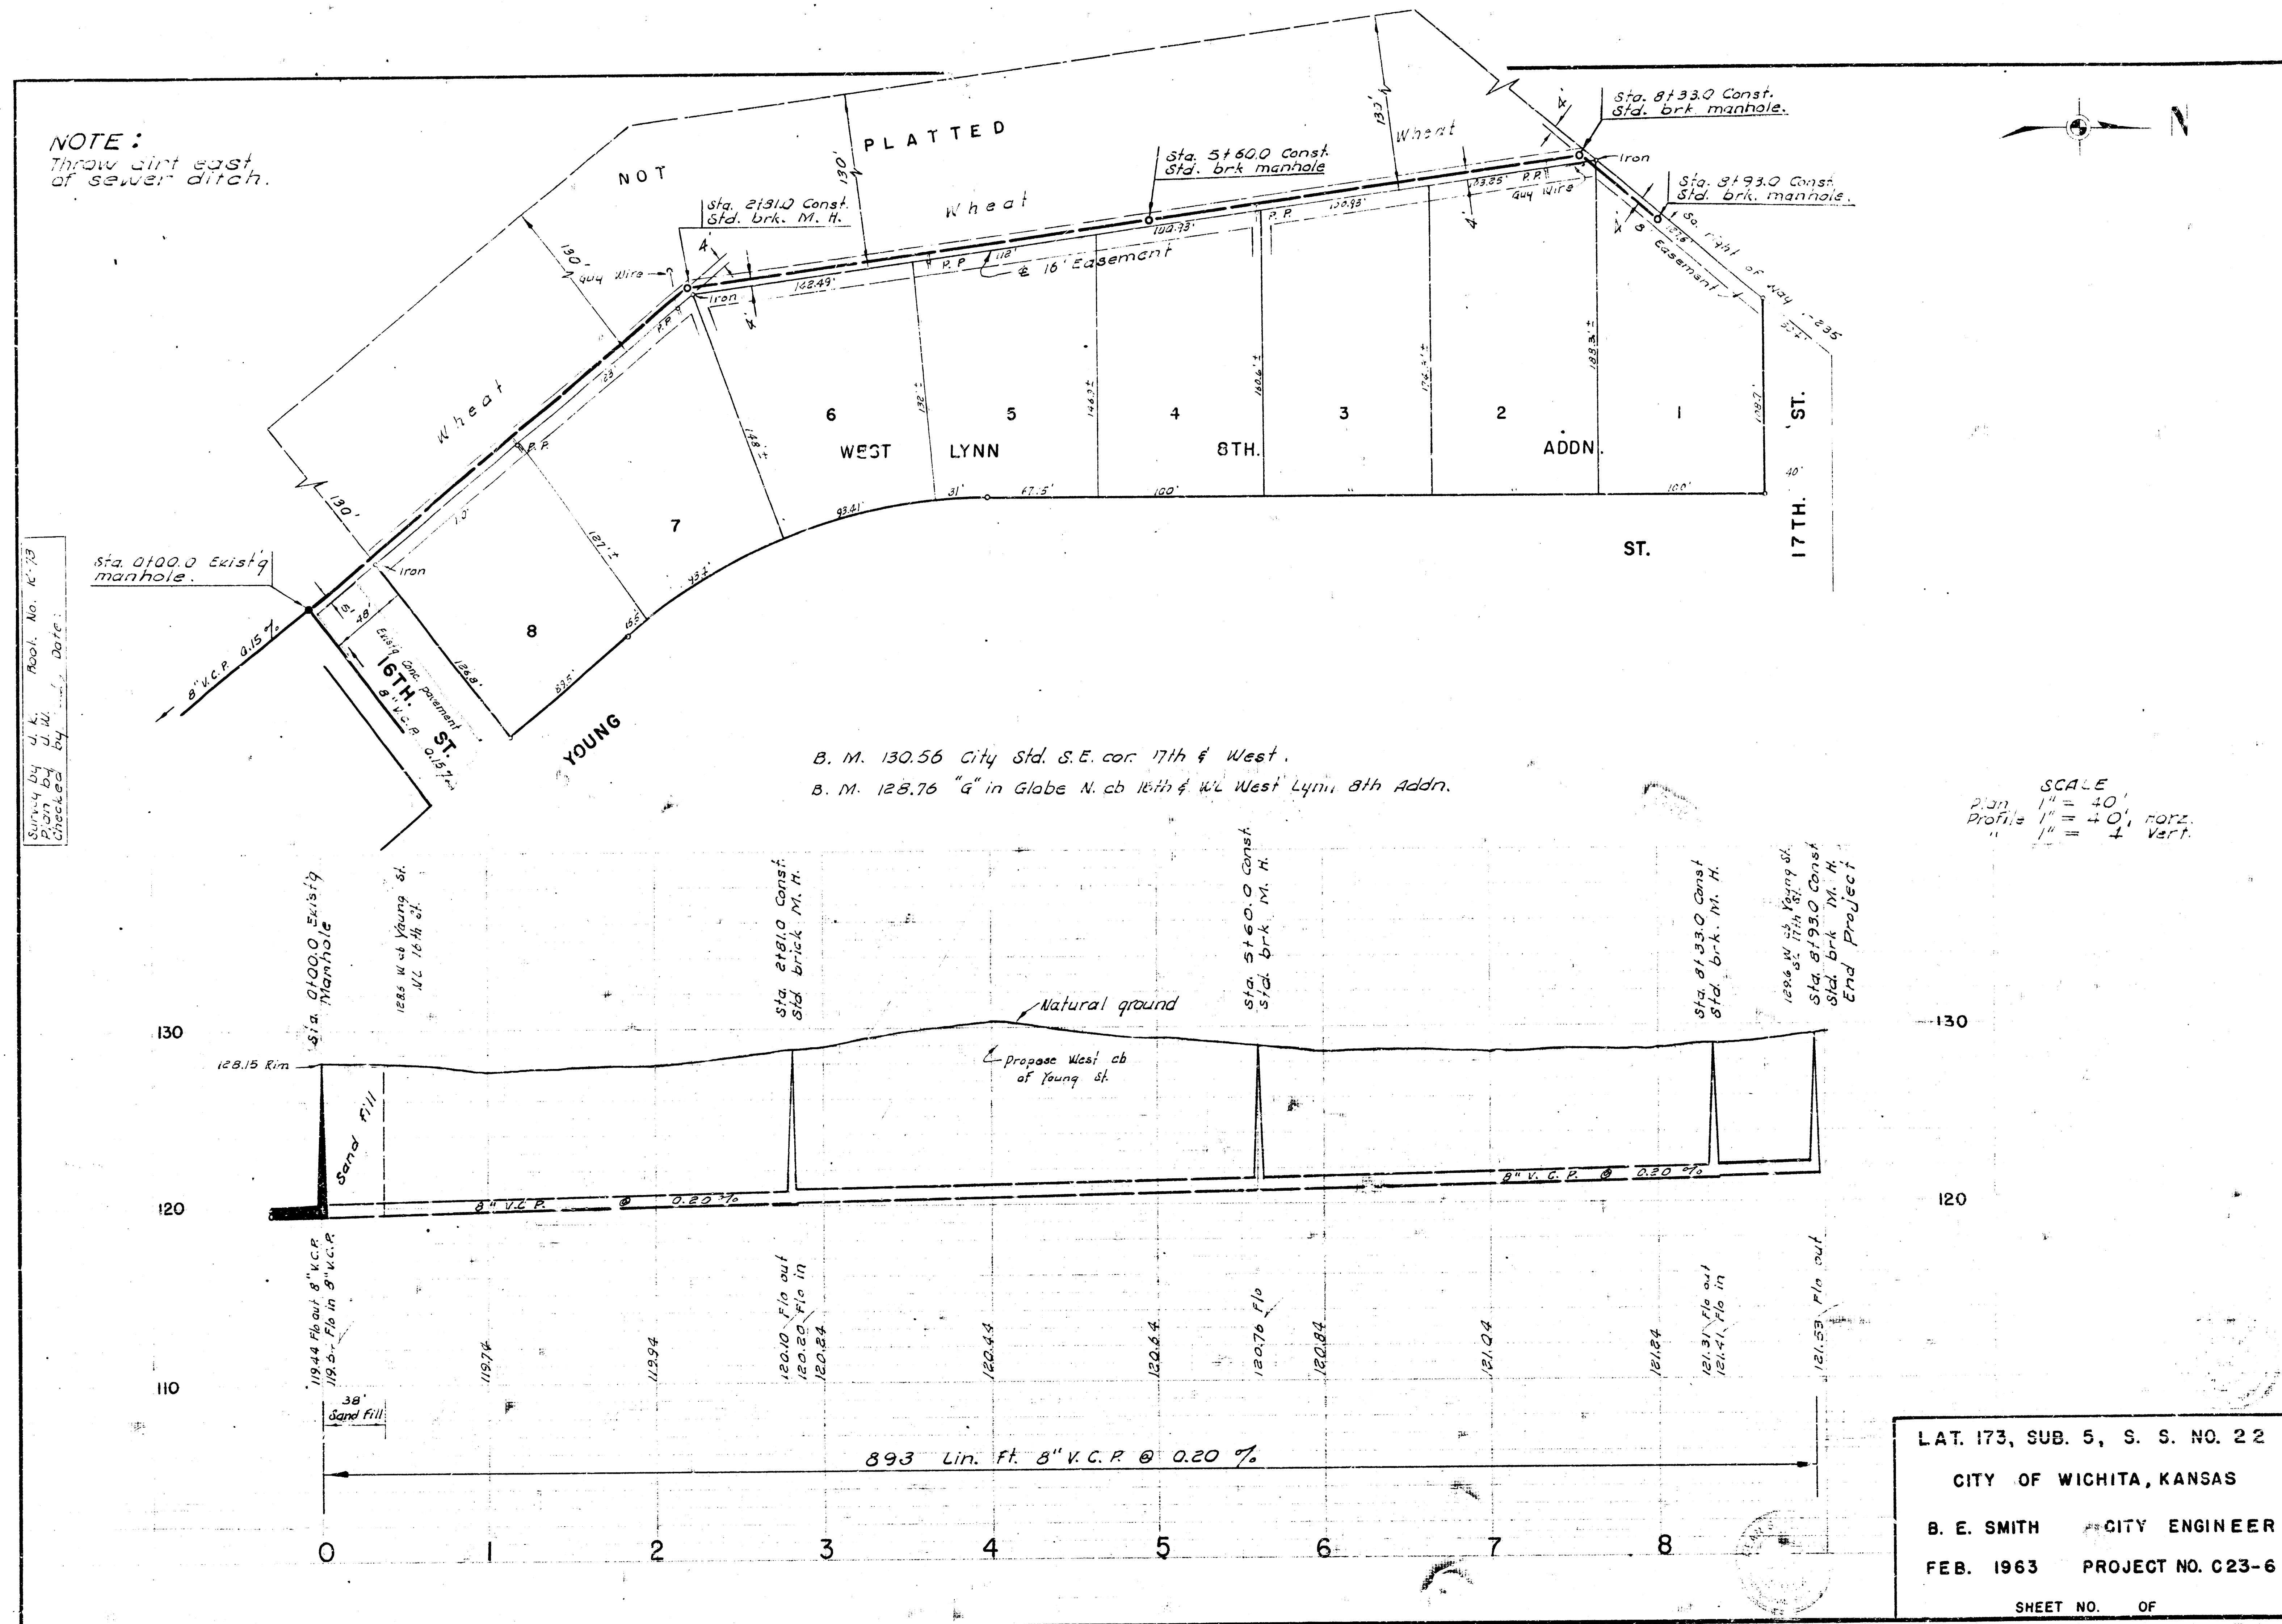

LAT. 173, SUB. 5, S. S. NO. 22
CITY OF WICHITA, KANSAS
B. E. SMITH CITY ENGINEER
FEB. 1963 PROJECT NO. C23-6
SHEET NO. OF