



B. M. 122.77 N. rim M.H. Sta. 0100 Line No. 1.

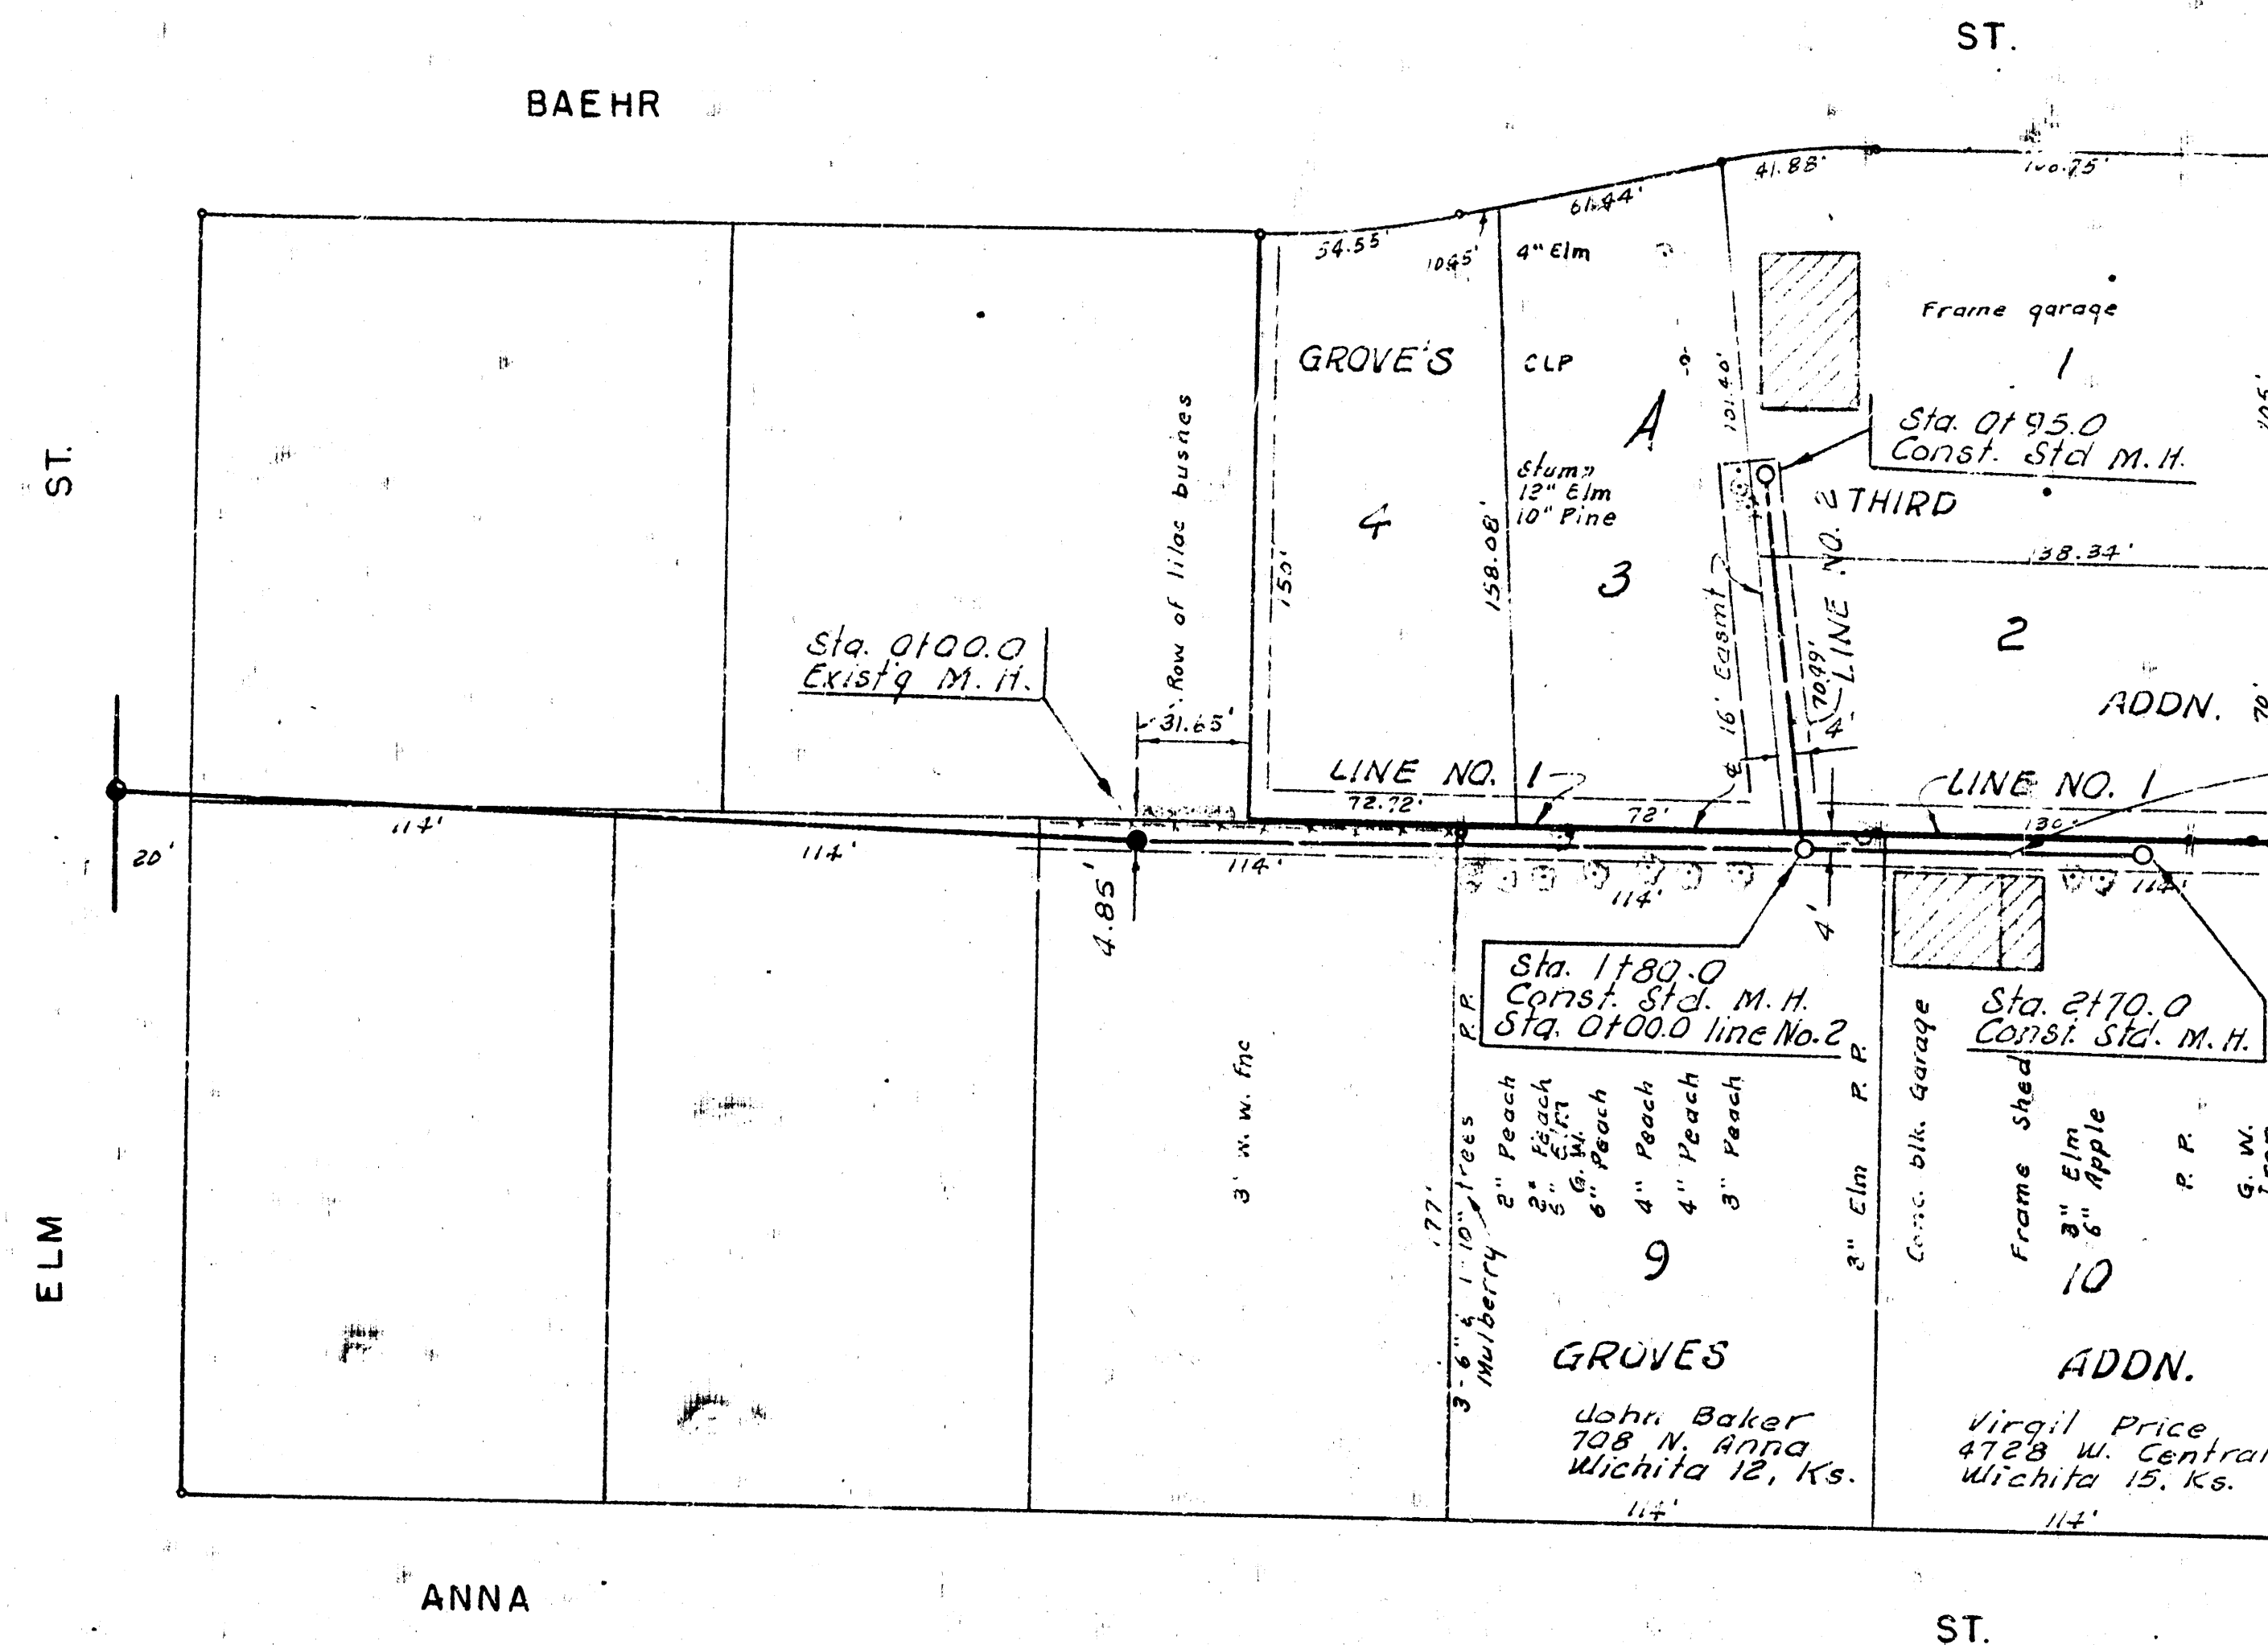

NOTE:
Sand fill or flush
along building.

Plan scale 1" = 40'
Profile scale 1" = 40' Horiz.
1" = 4' Vert.

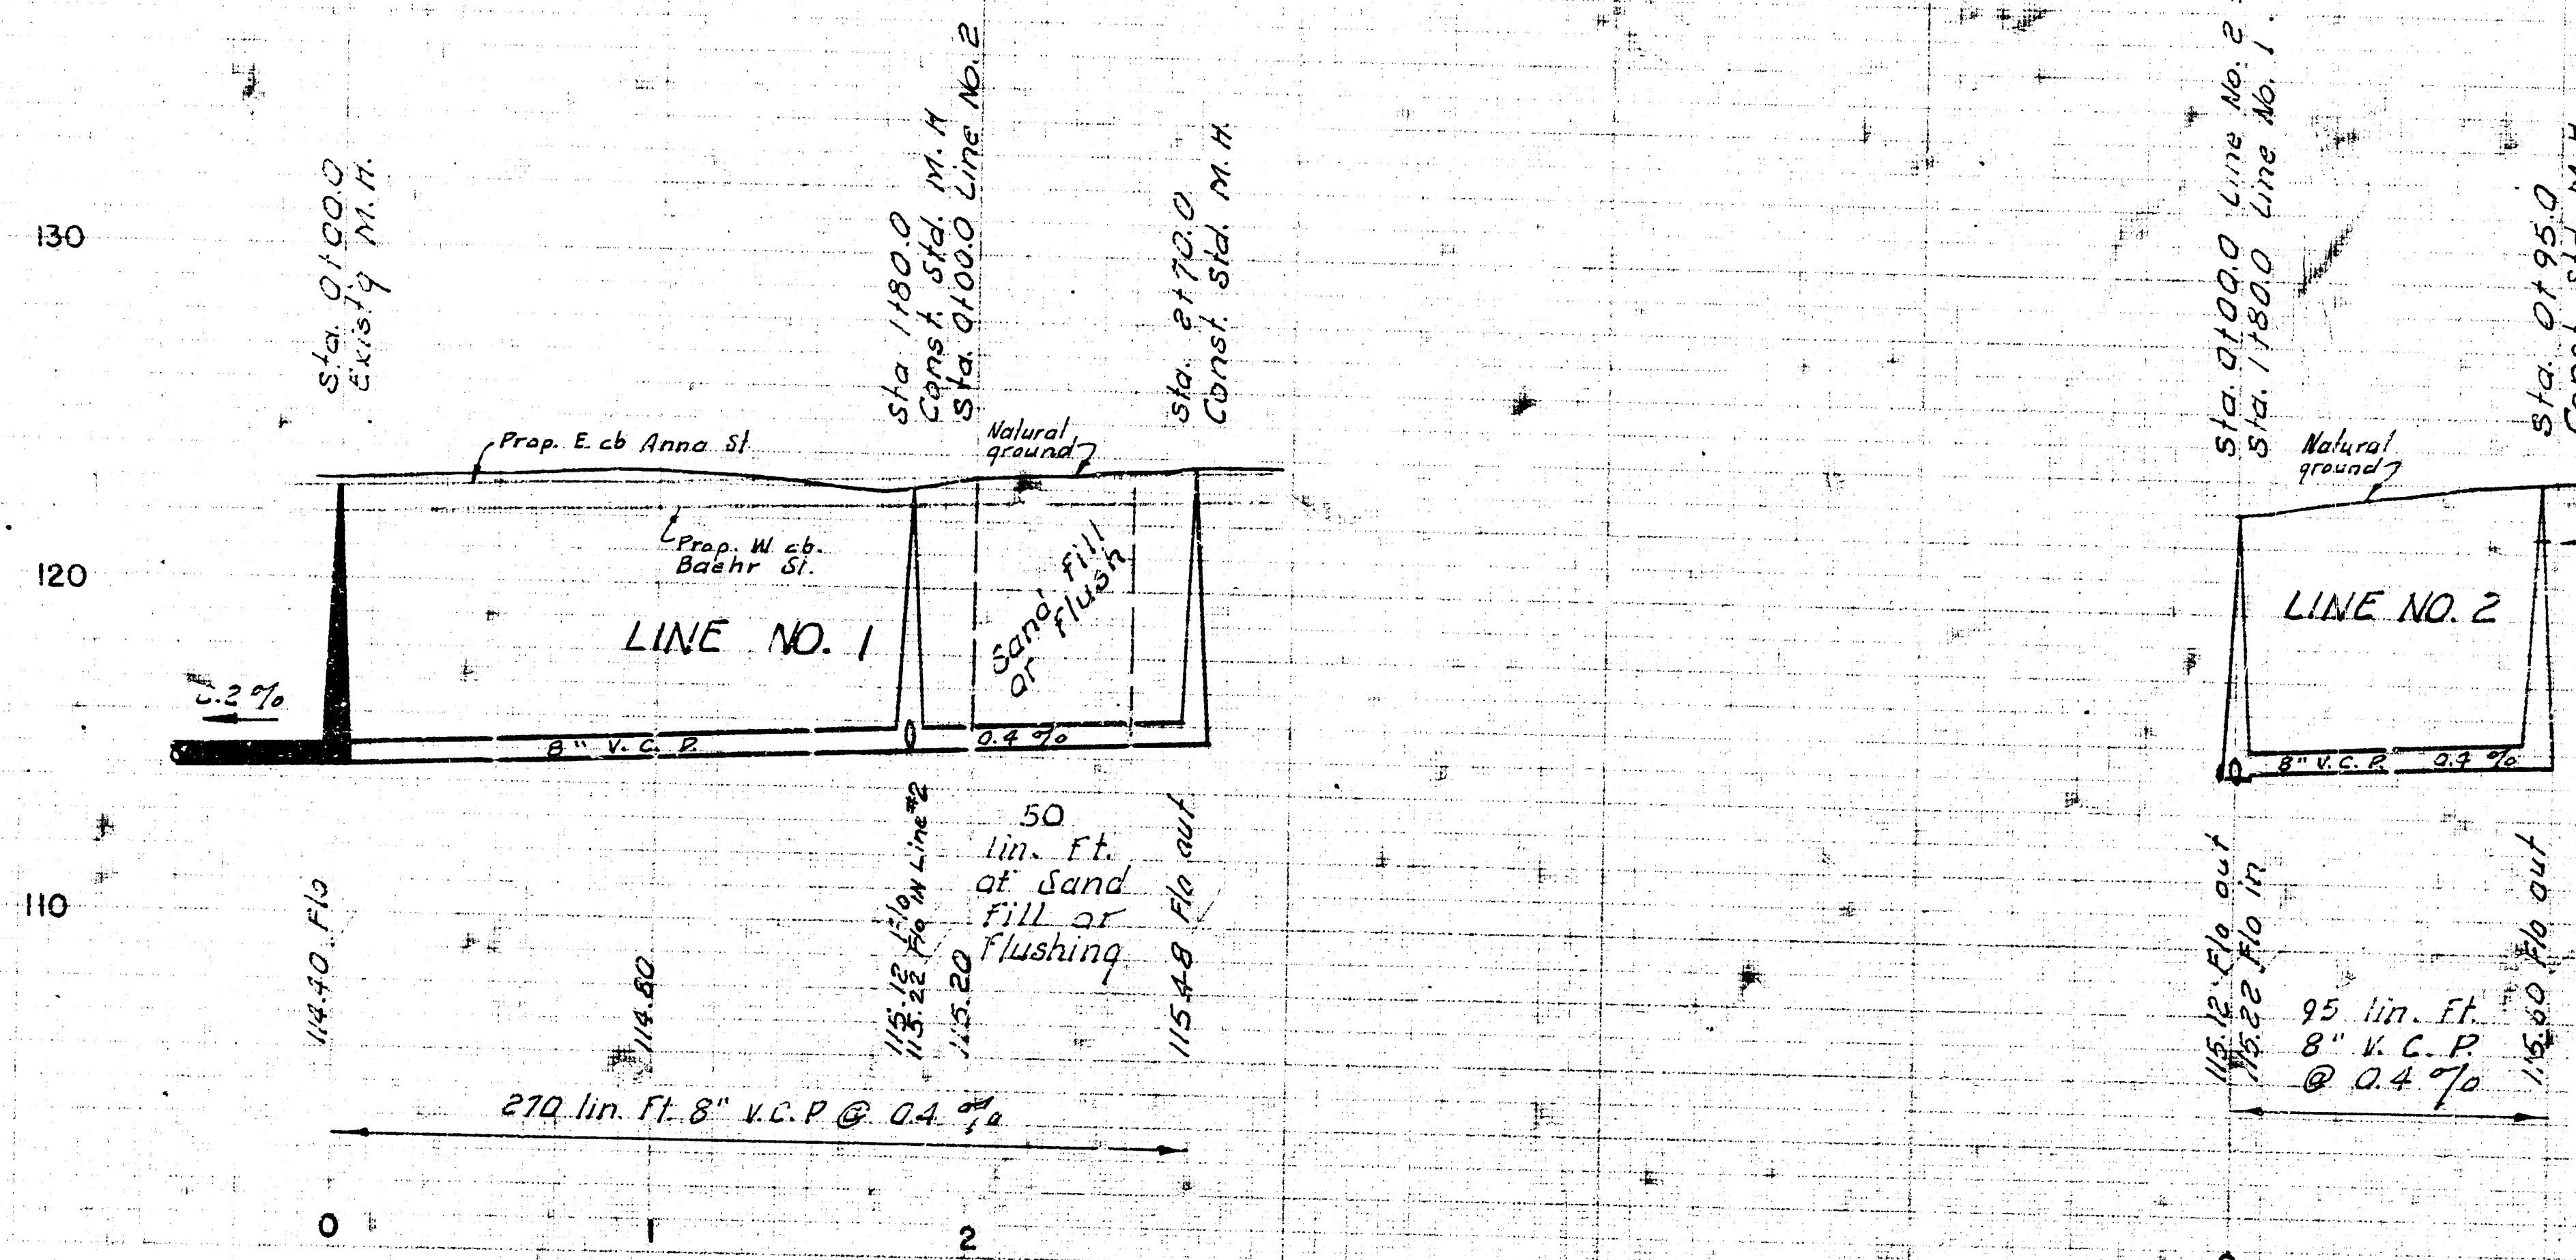

LAT. 183, SUBMAIN 5, S. S. NO. 22
CITY OF WICHITA, KANSAS
B. E. SMITH CITY ENGINEER
SEPT. 1964 PROJECT NO. C24-33