


B. M. 131.30 R.R. Spike W. S. P. R.
75' N. of 12th on E.S. Baker.

Plan scale 1" = 40'
Profile scale 1" = 4' Vert.

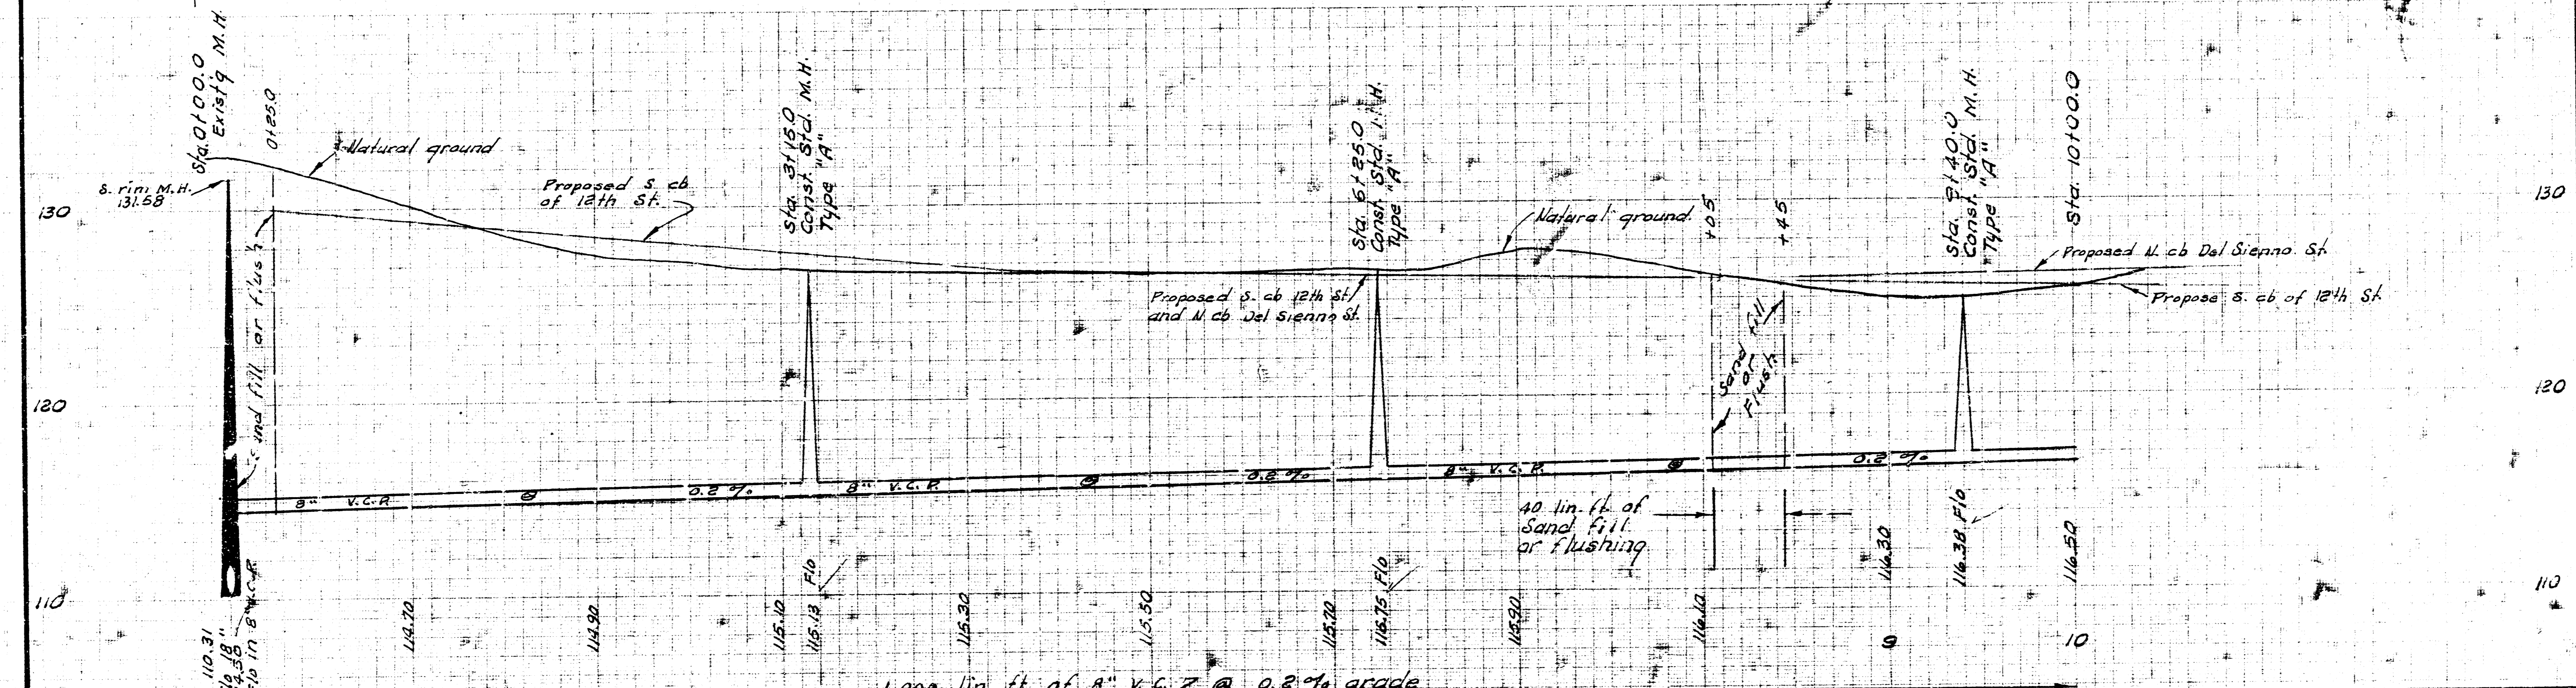

LAT. 188, SUBMAIN 5, S. S. NO. 22
CITY OF WICHITA, KANSAS
B. E. SMITH CITY ENGINEER
JUNE 1966 PROJECT NO. C25-45
SHEET NO. 1 OF 2

