
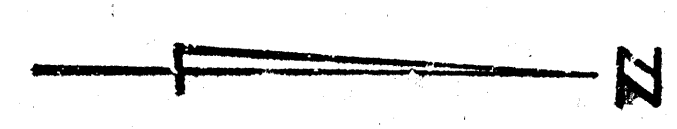




Drawn by D.C. Duller 10-29-70
Checked by D. Cramer

B.M. 121.82 R. R. Spike on S.E. side P.P. N.W. cor. Hoover & 31st

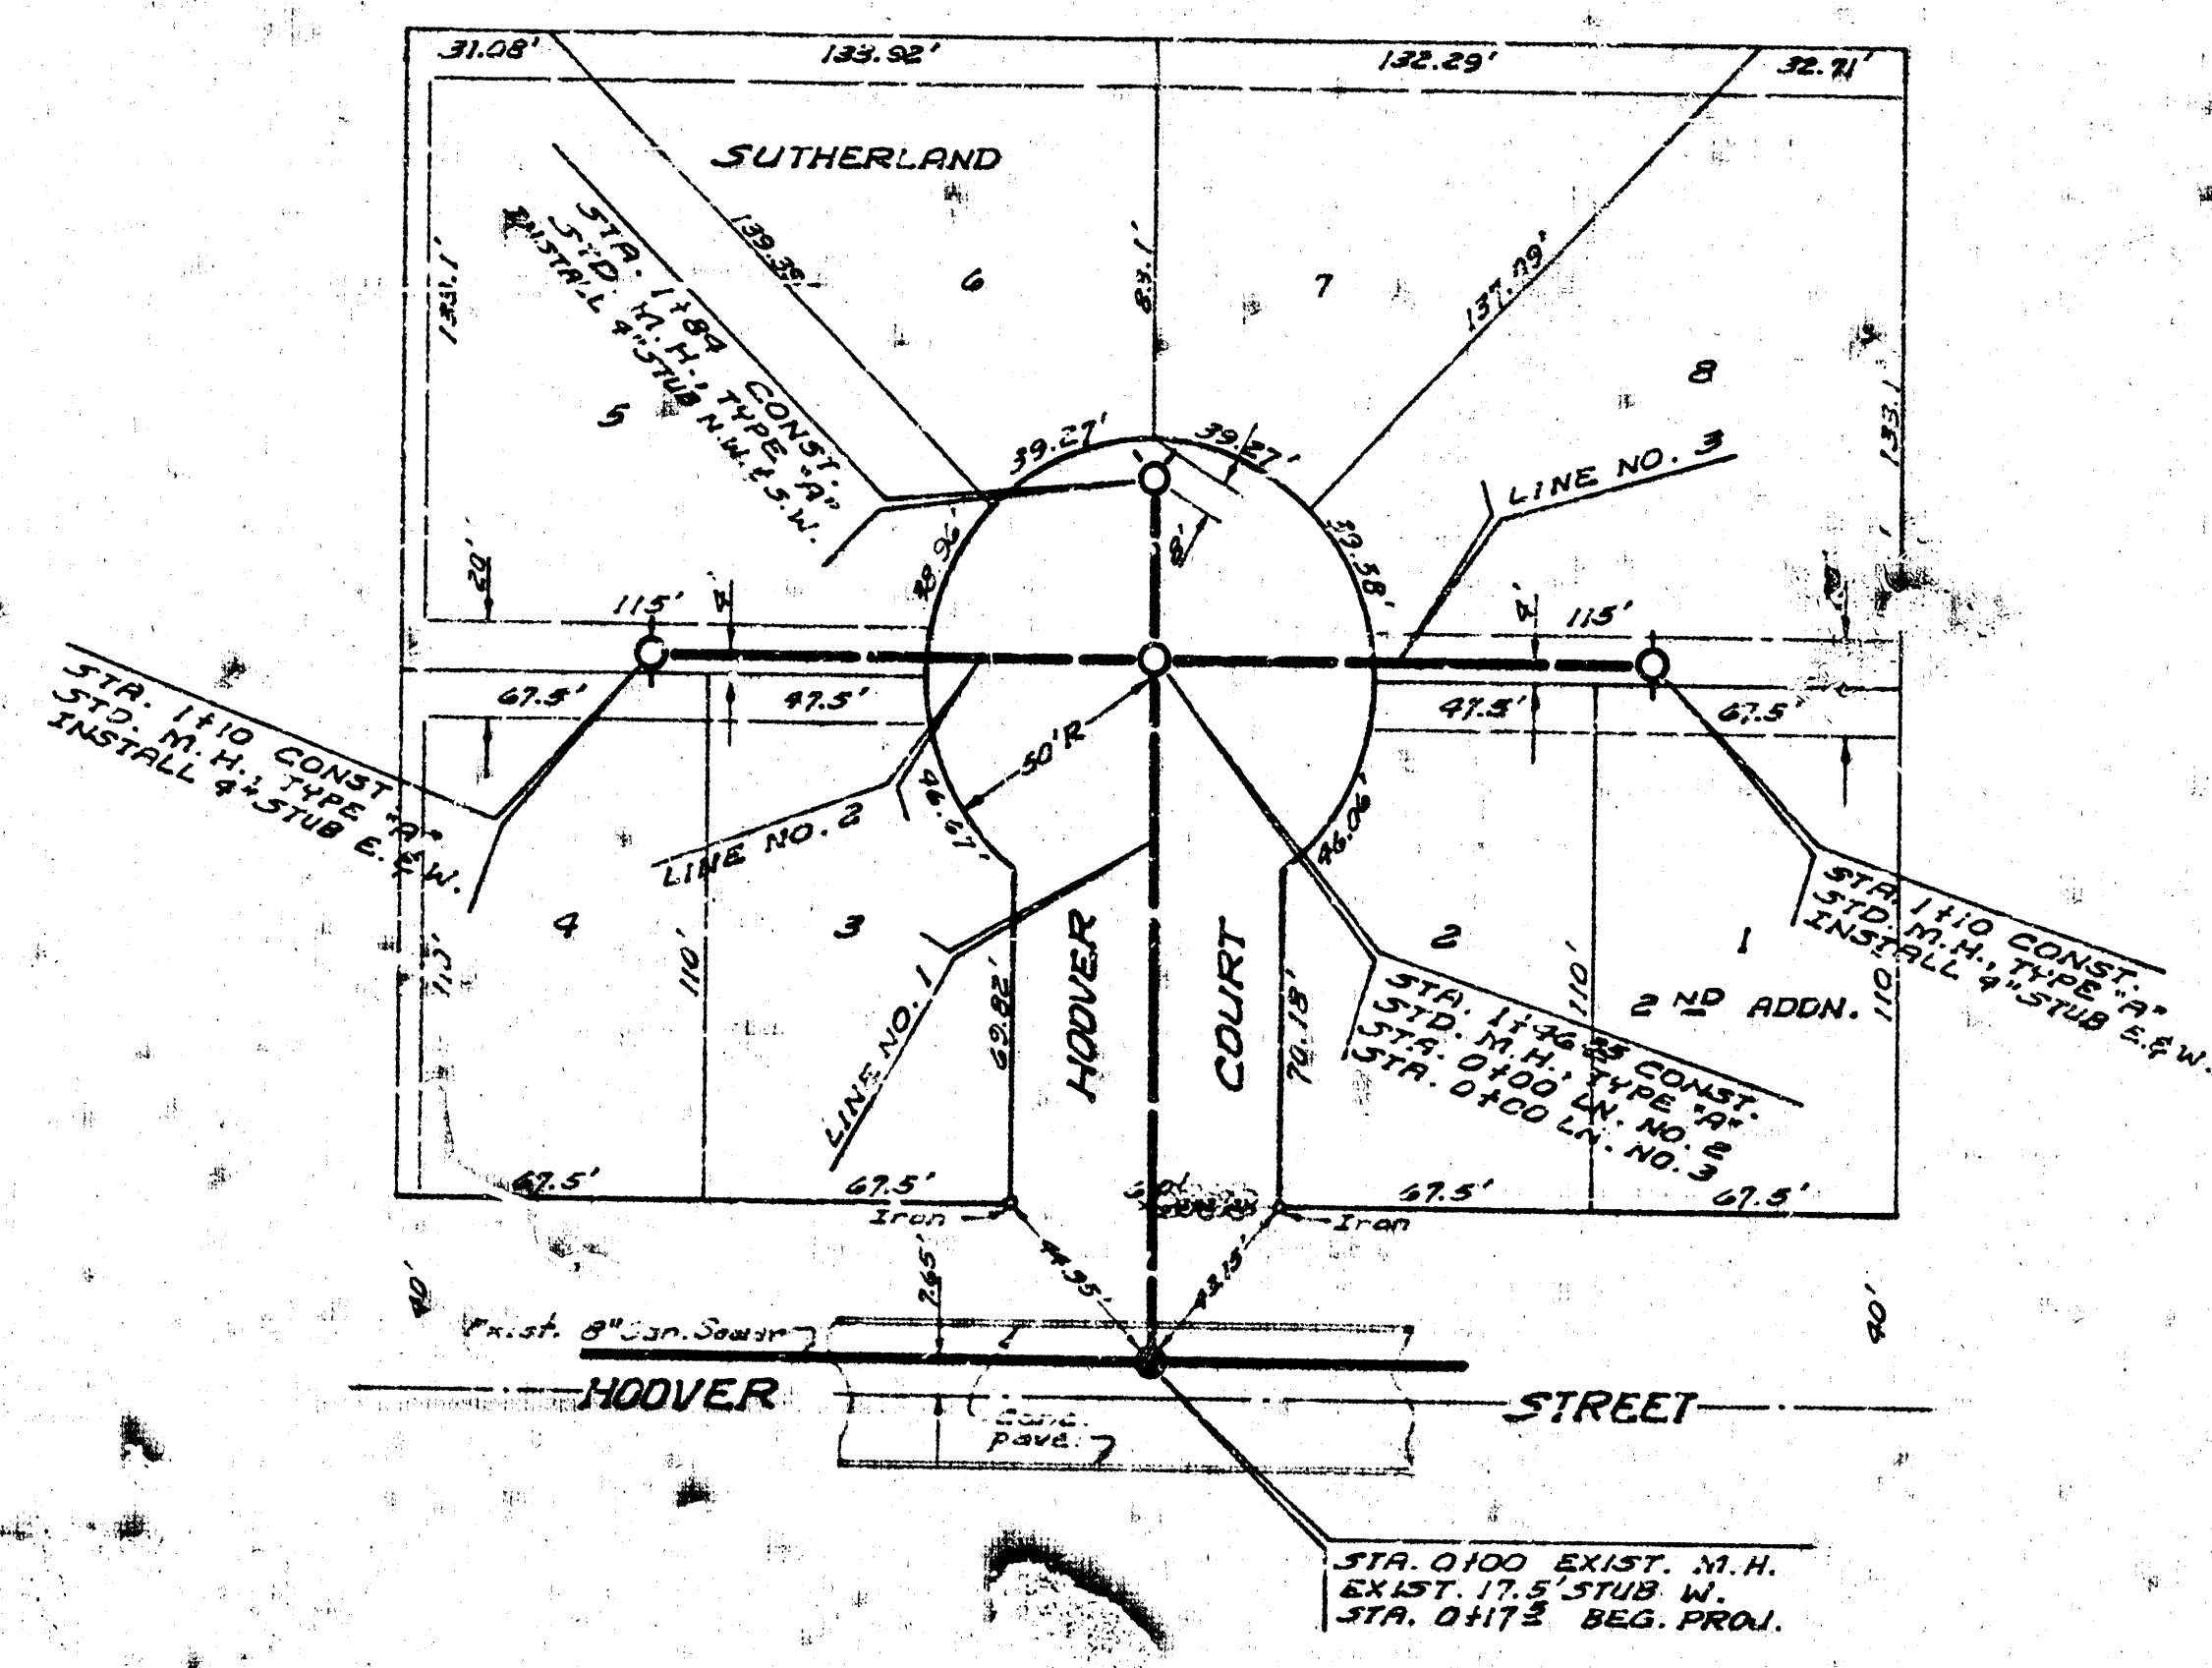

GENERAL NOTES
Do not replace fences

Plan Scale 1"=40'
Profile Scale 1"=40' Hor.
1"=4' Vert.

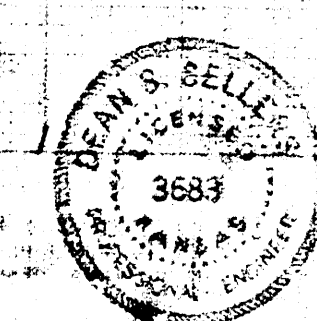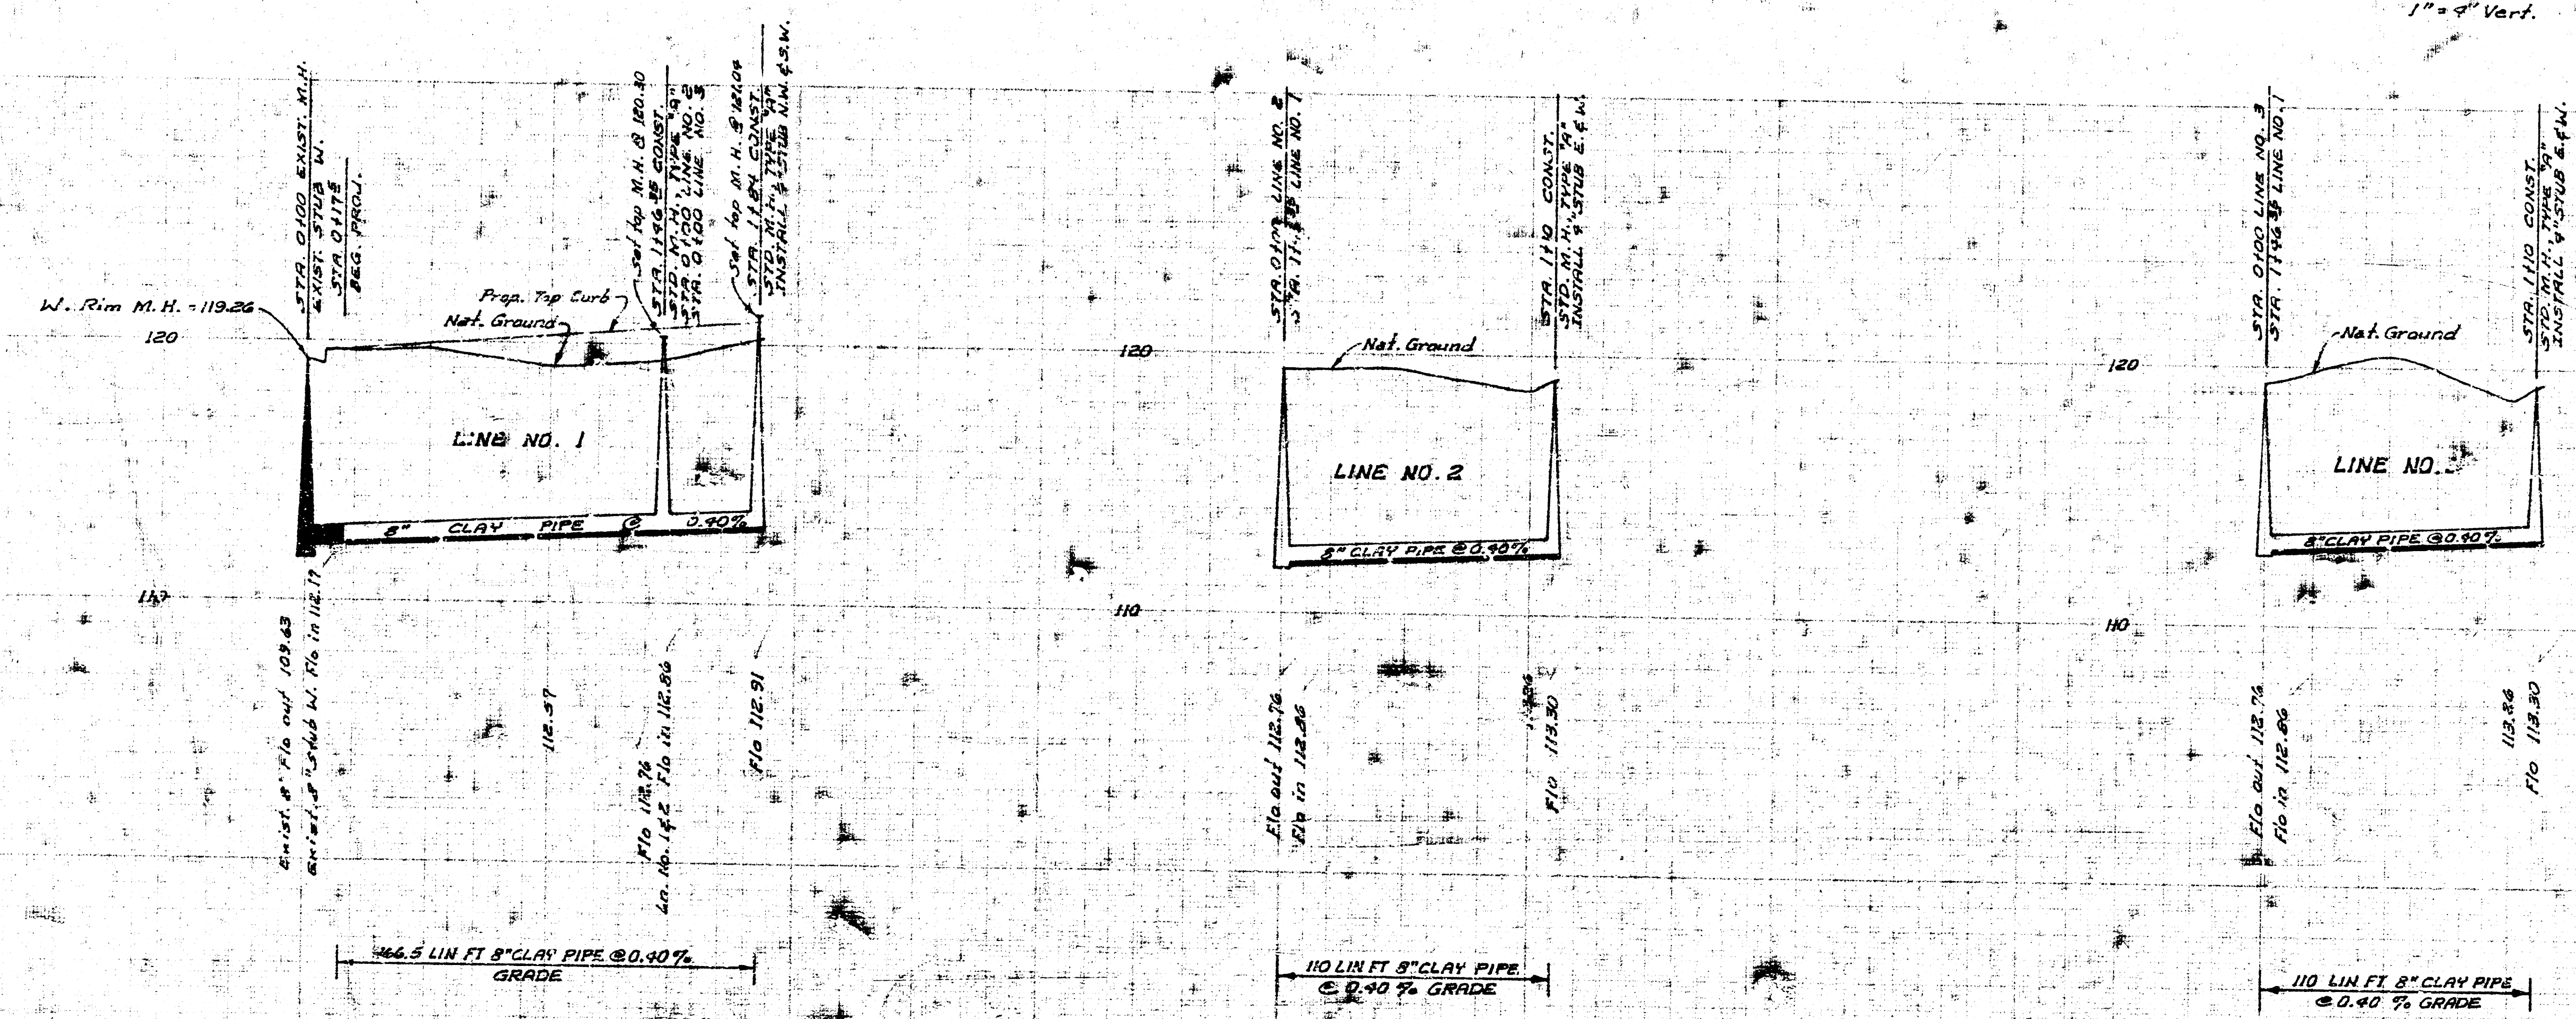

REVISED 10-29-70
LAT. 201, SUB. 5, S.S. NO. 22
CITY OF WICHITA, KANSAS
B.E. SMITH, CITY ENGINEER
PROJ. NO. CRO-53
DATE: OCT. 1970