






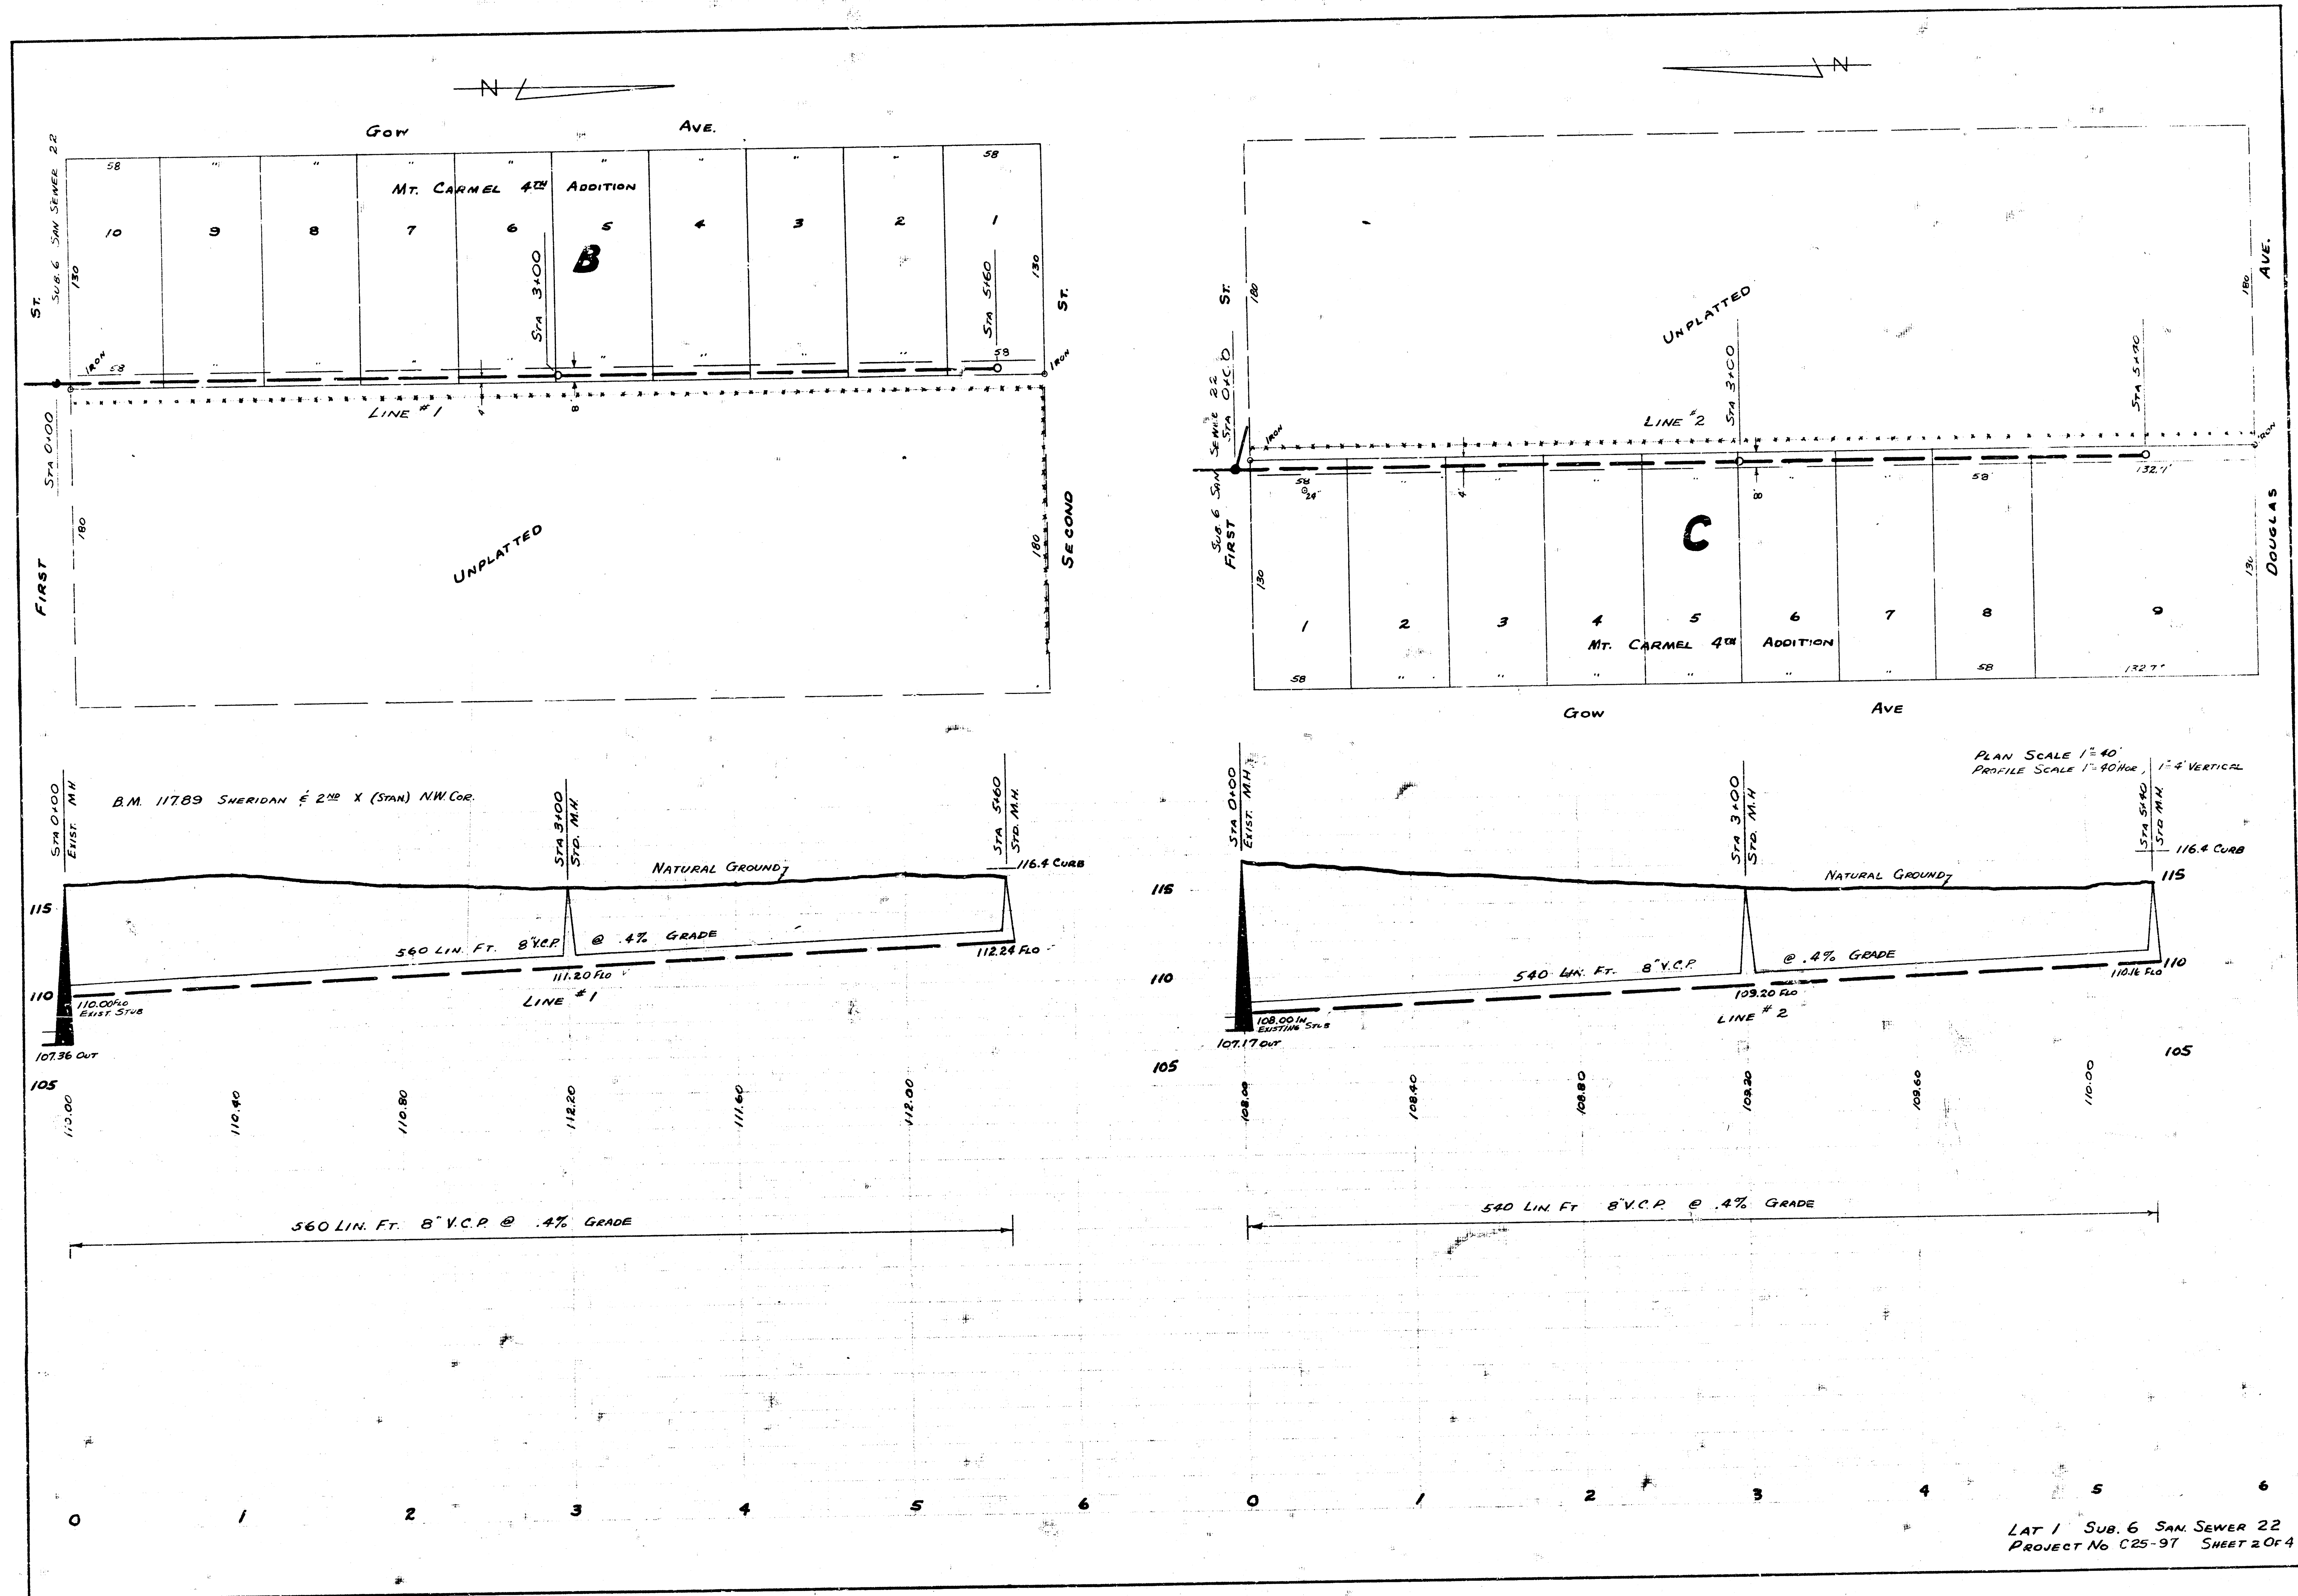


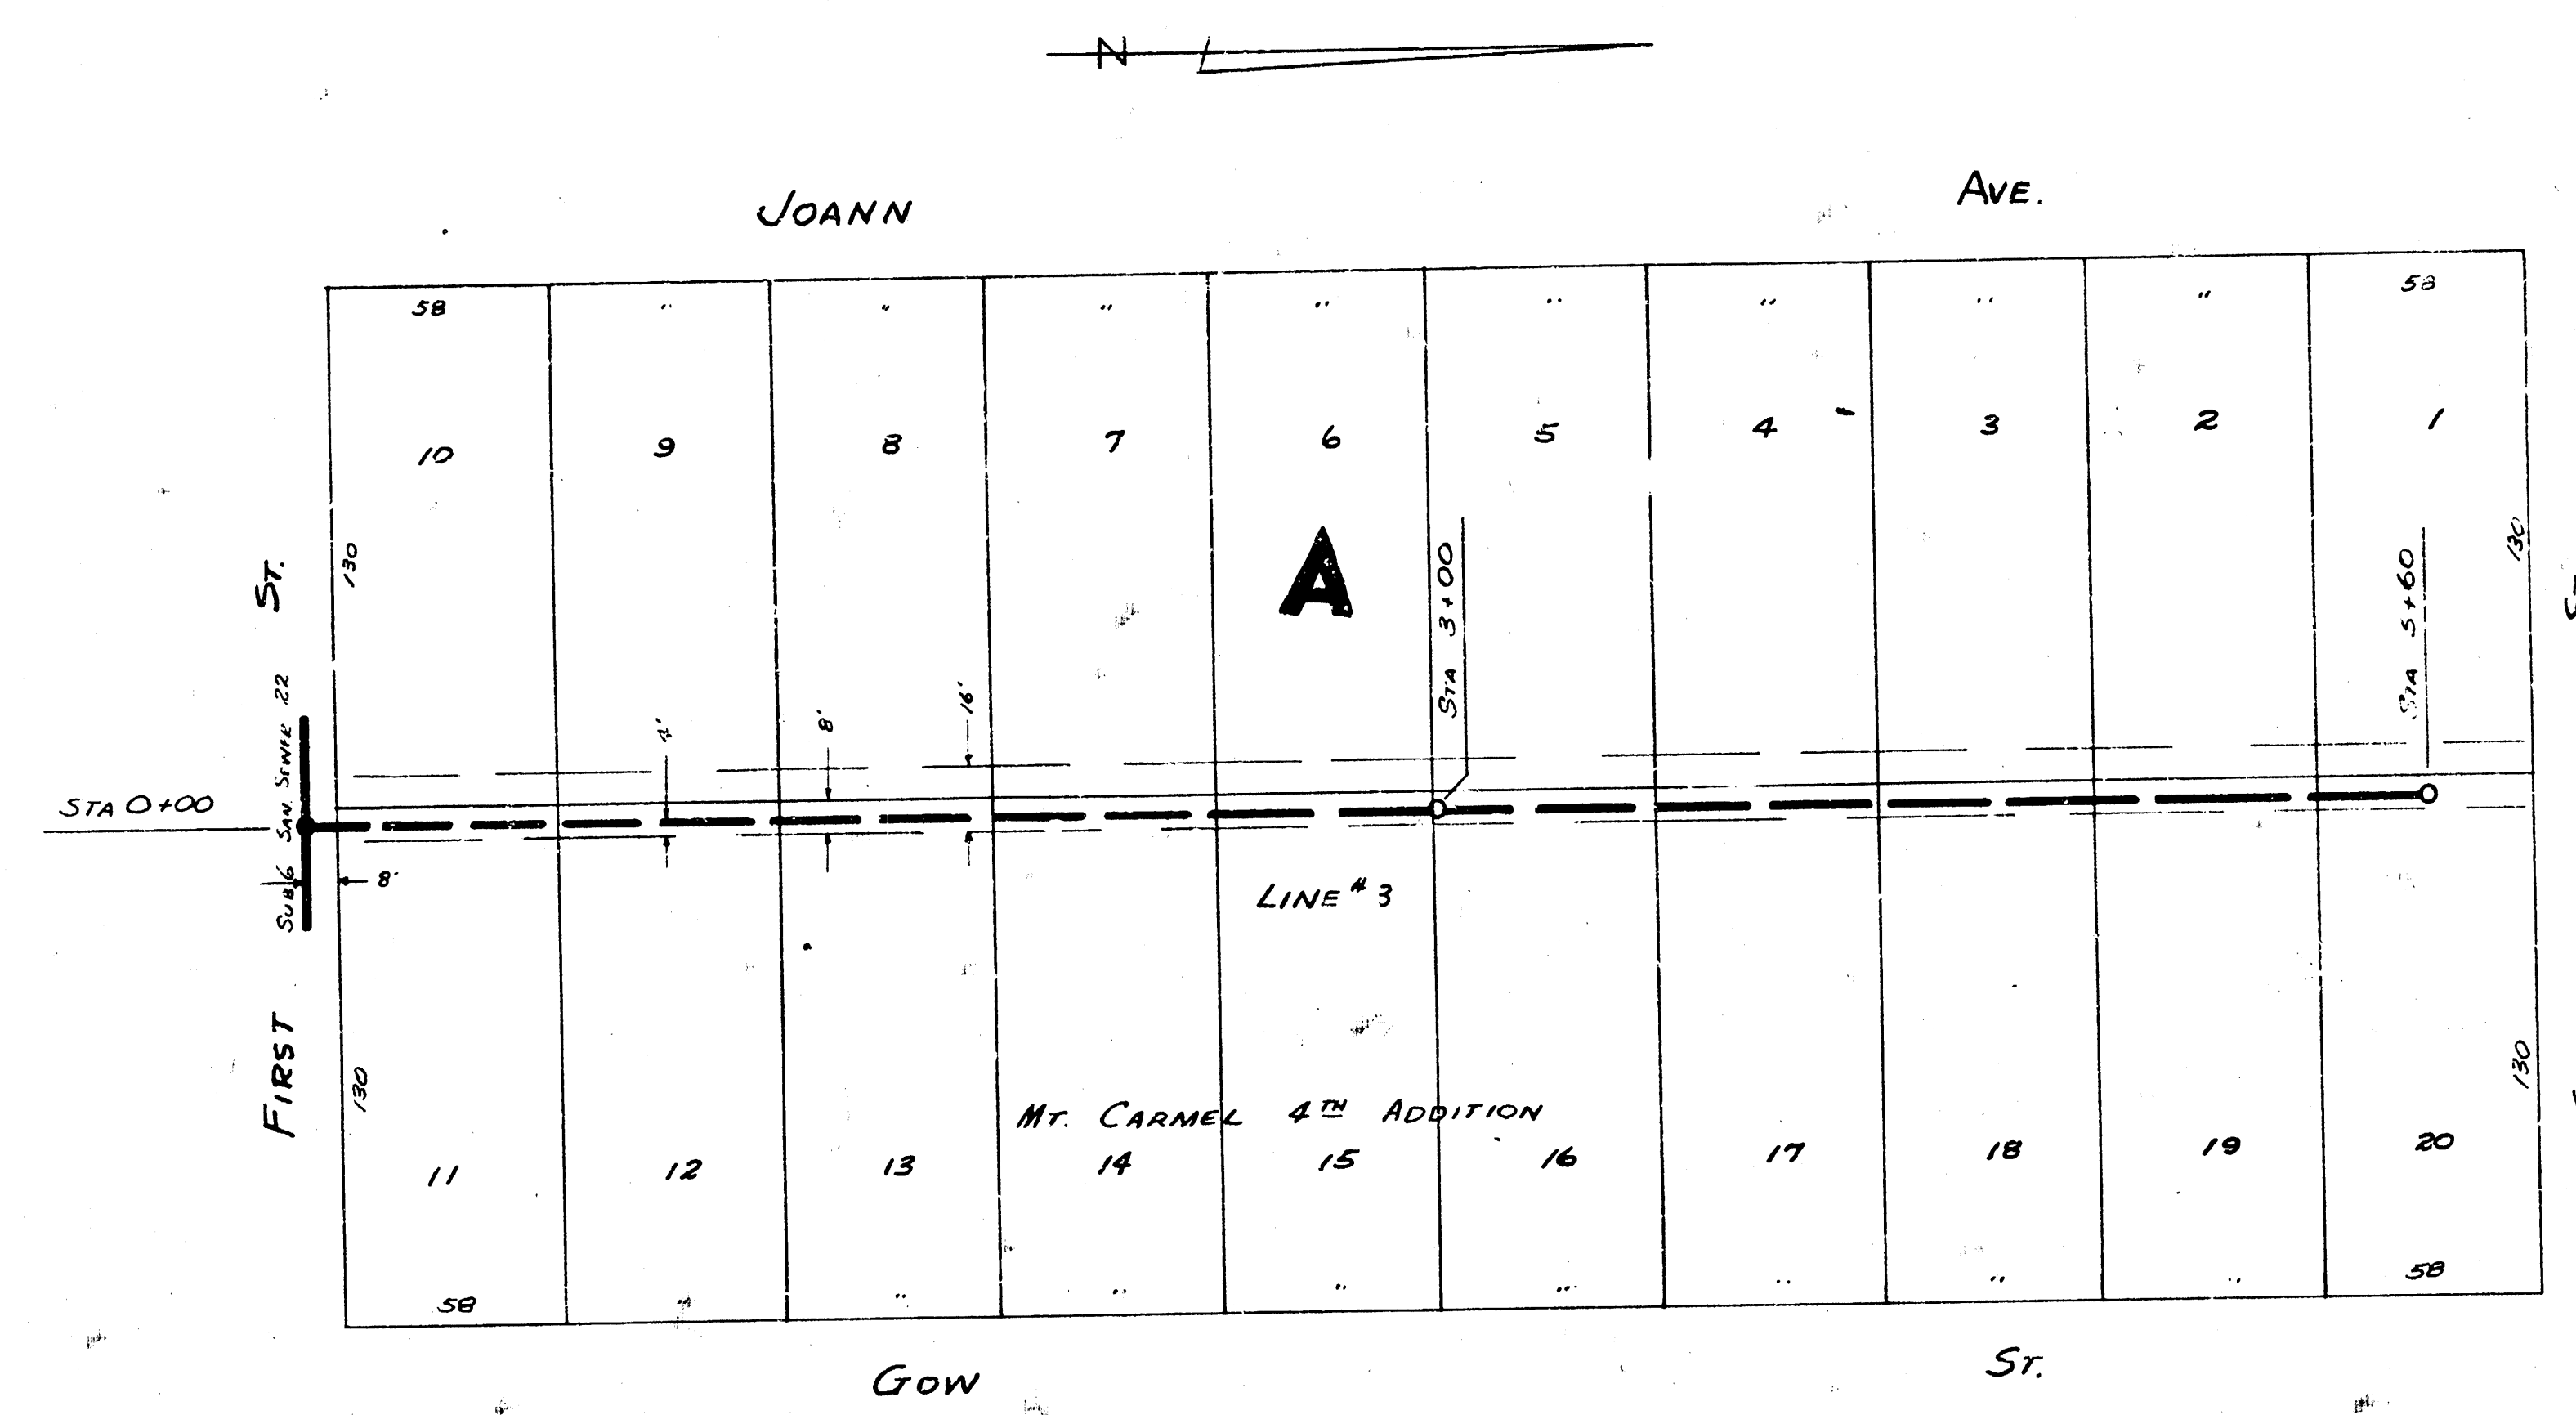

B.M. 117.89 STATION NW COR. 2ND SHERIDAN

PLAN SCALE 1"=40'
PROFILE SCALE 1"=4' VERTICAL

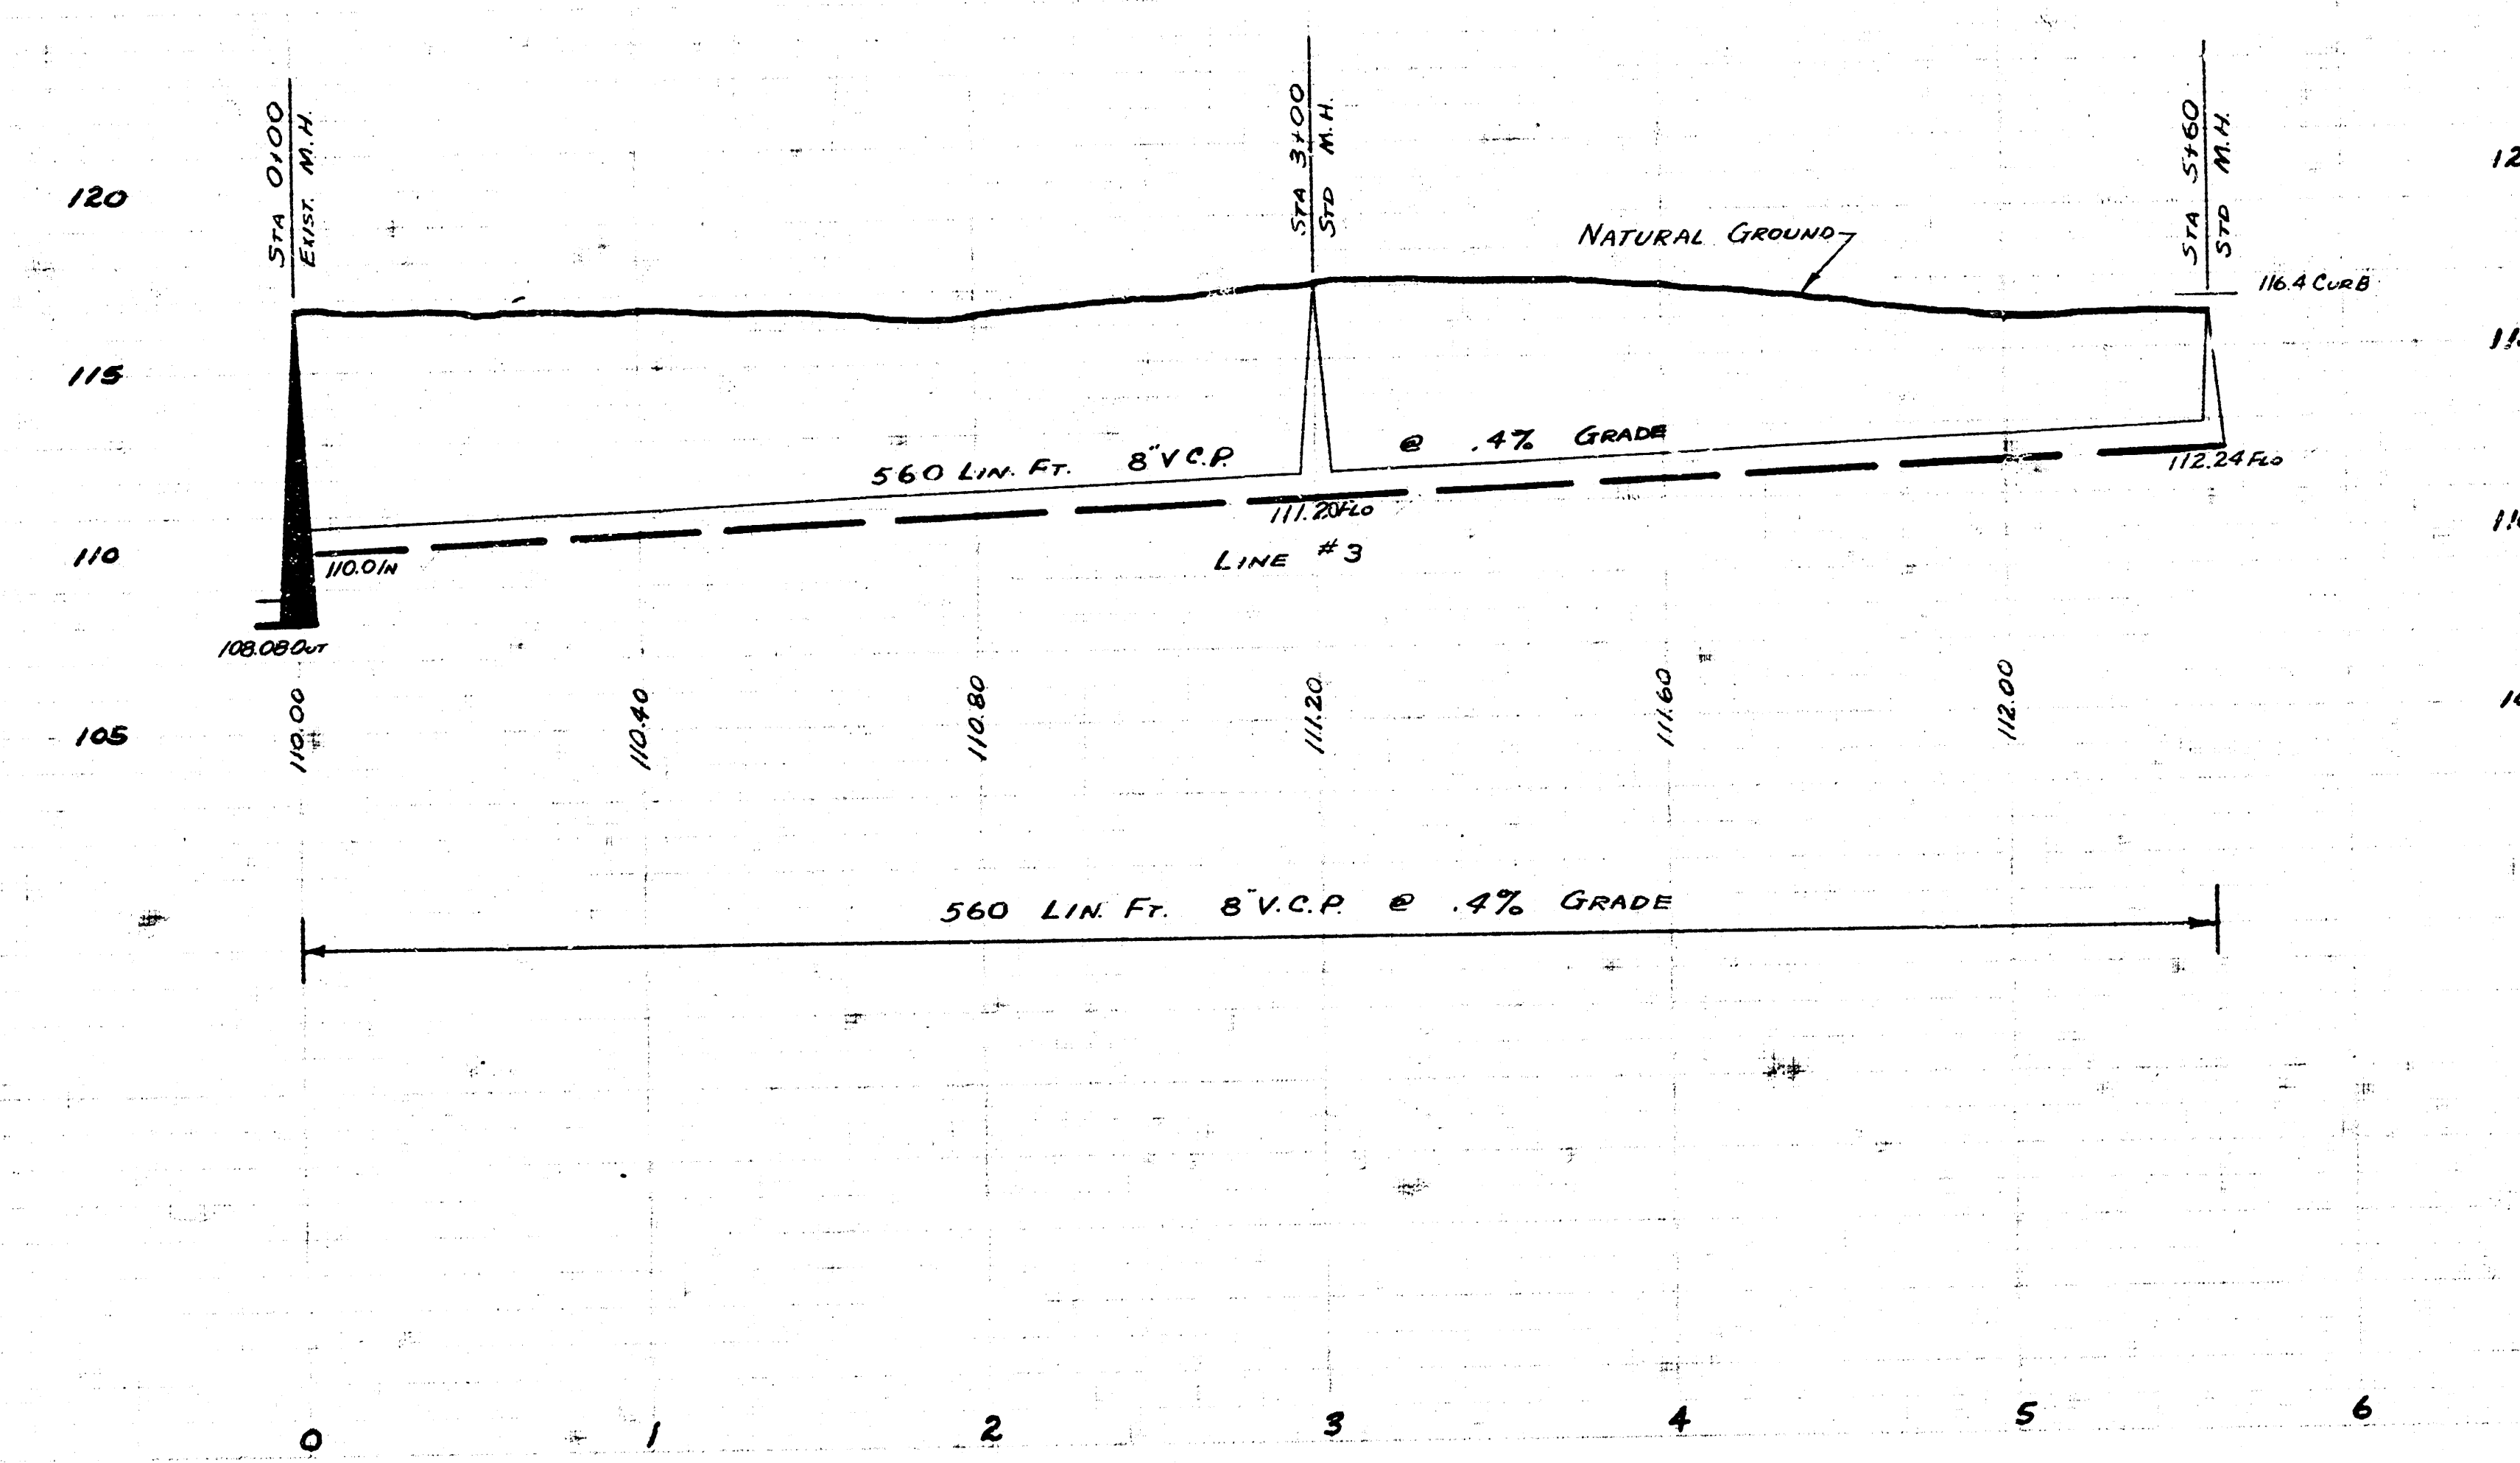

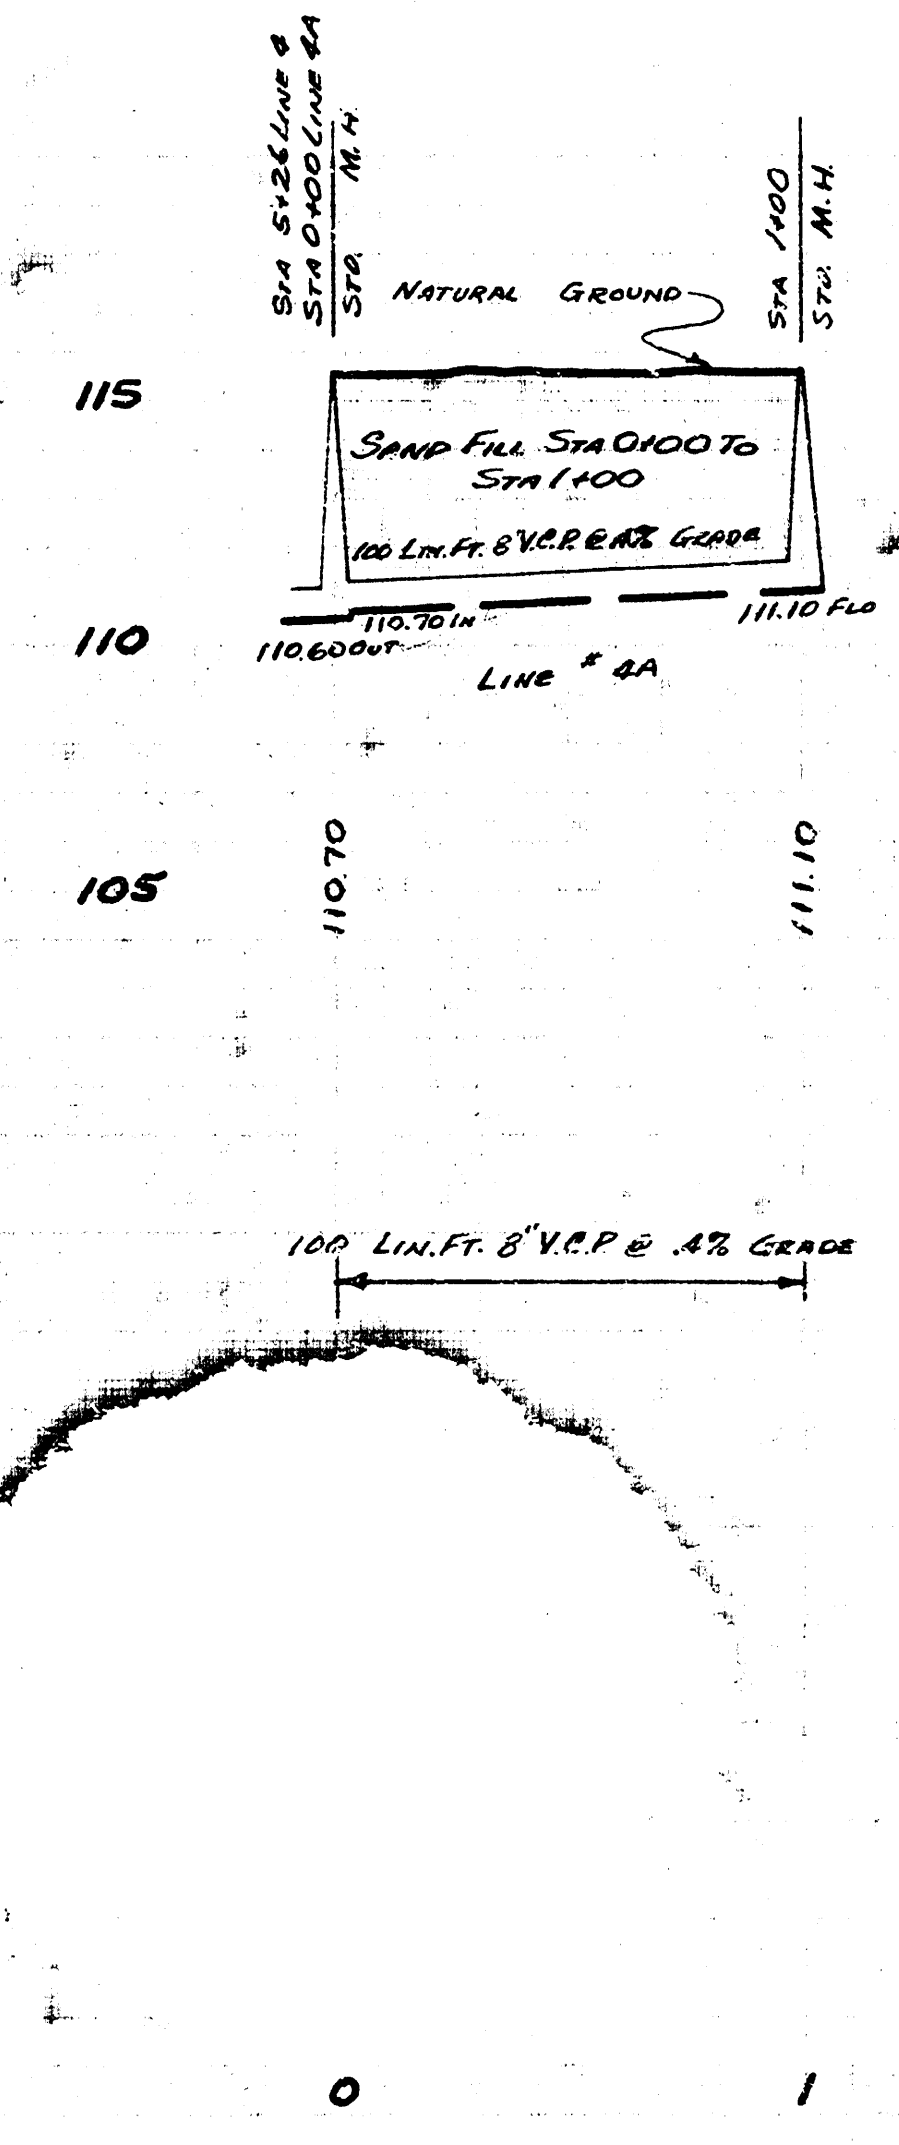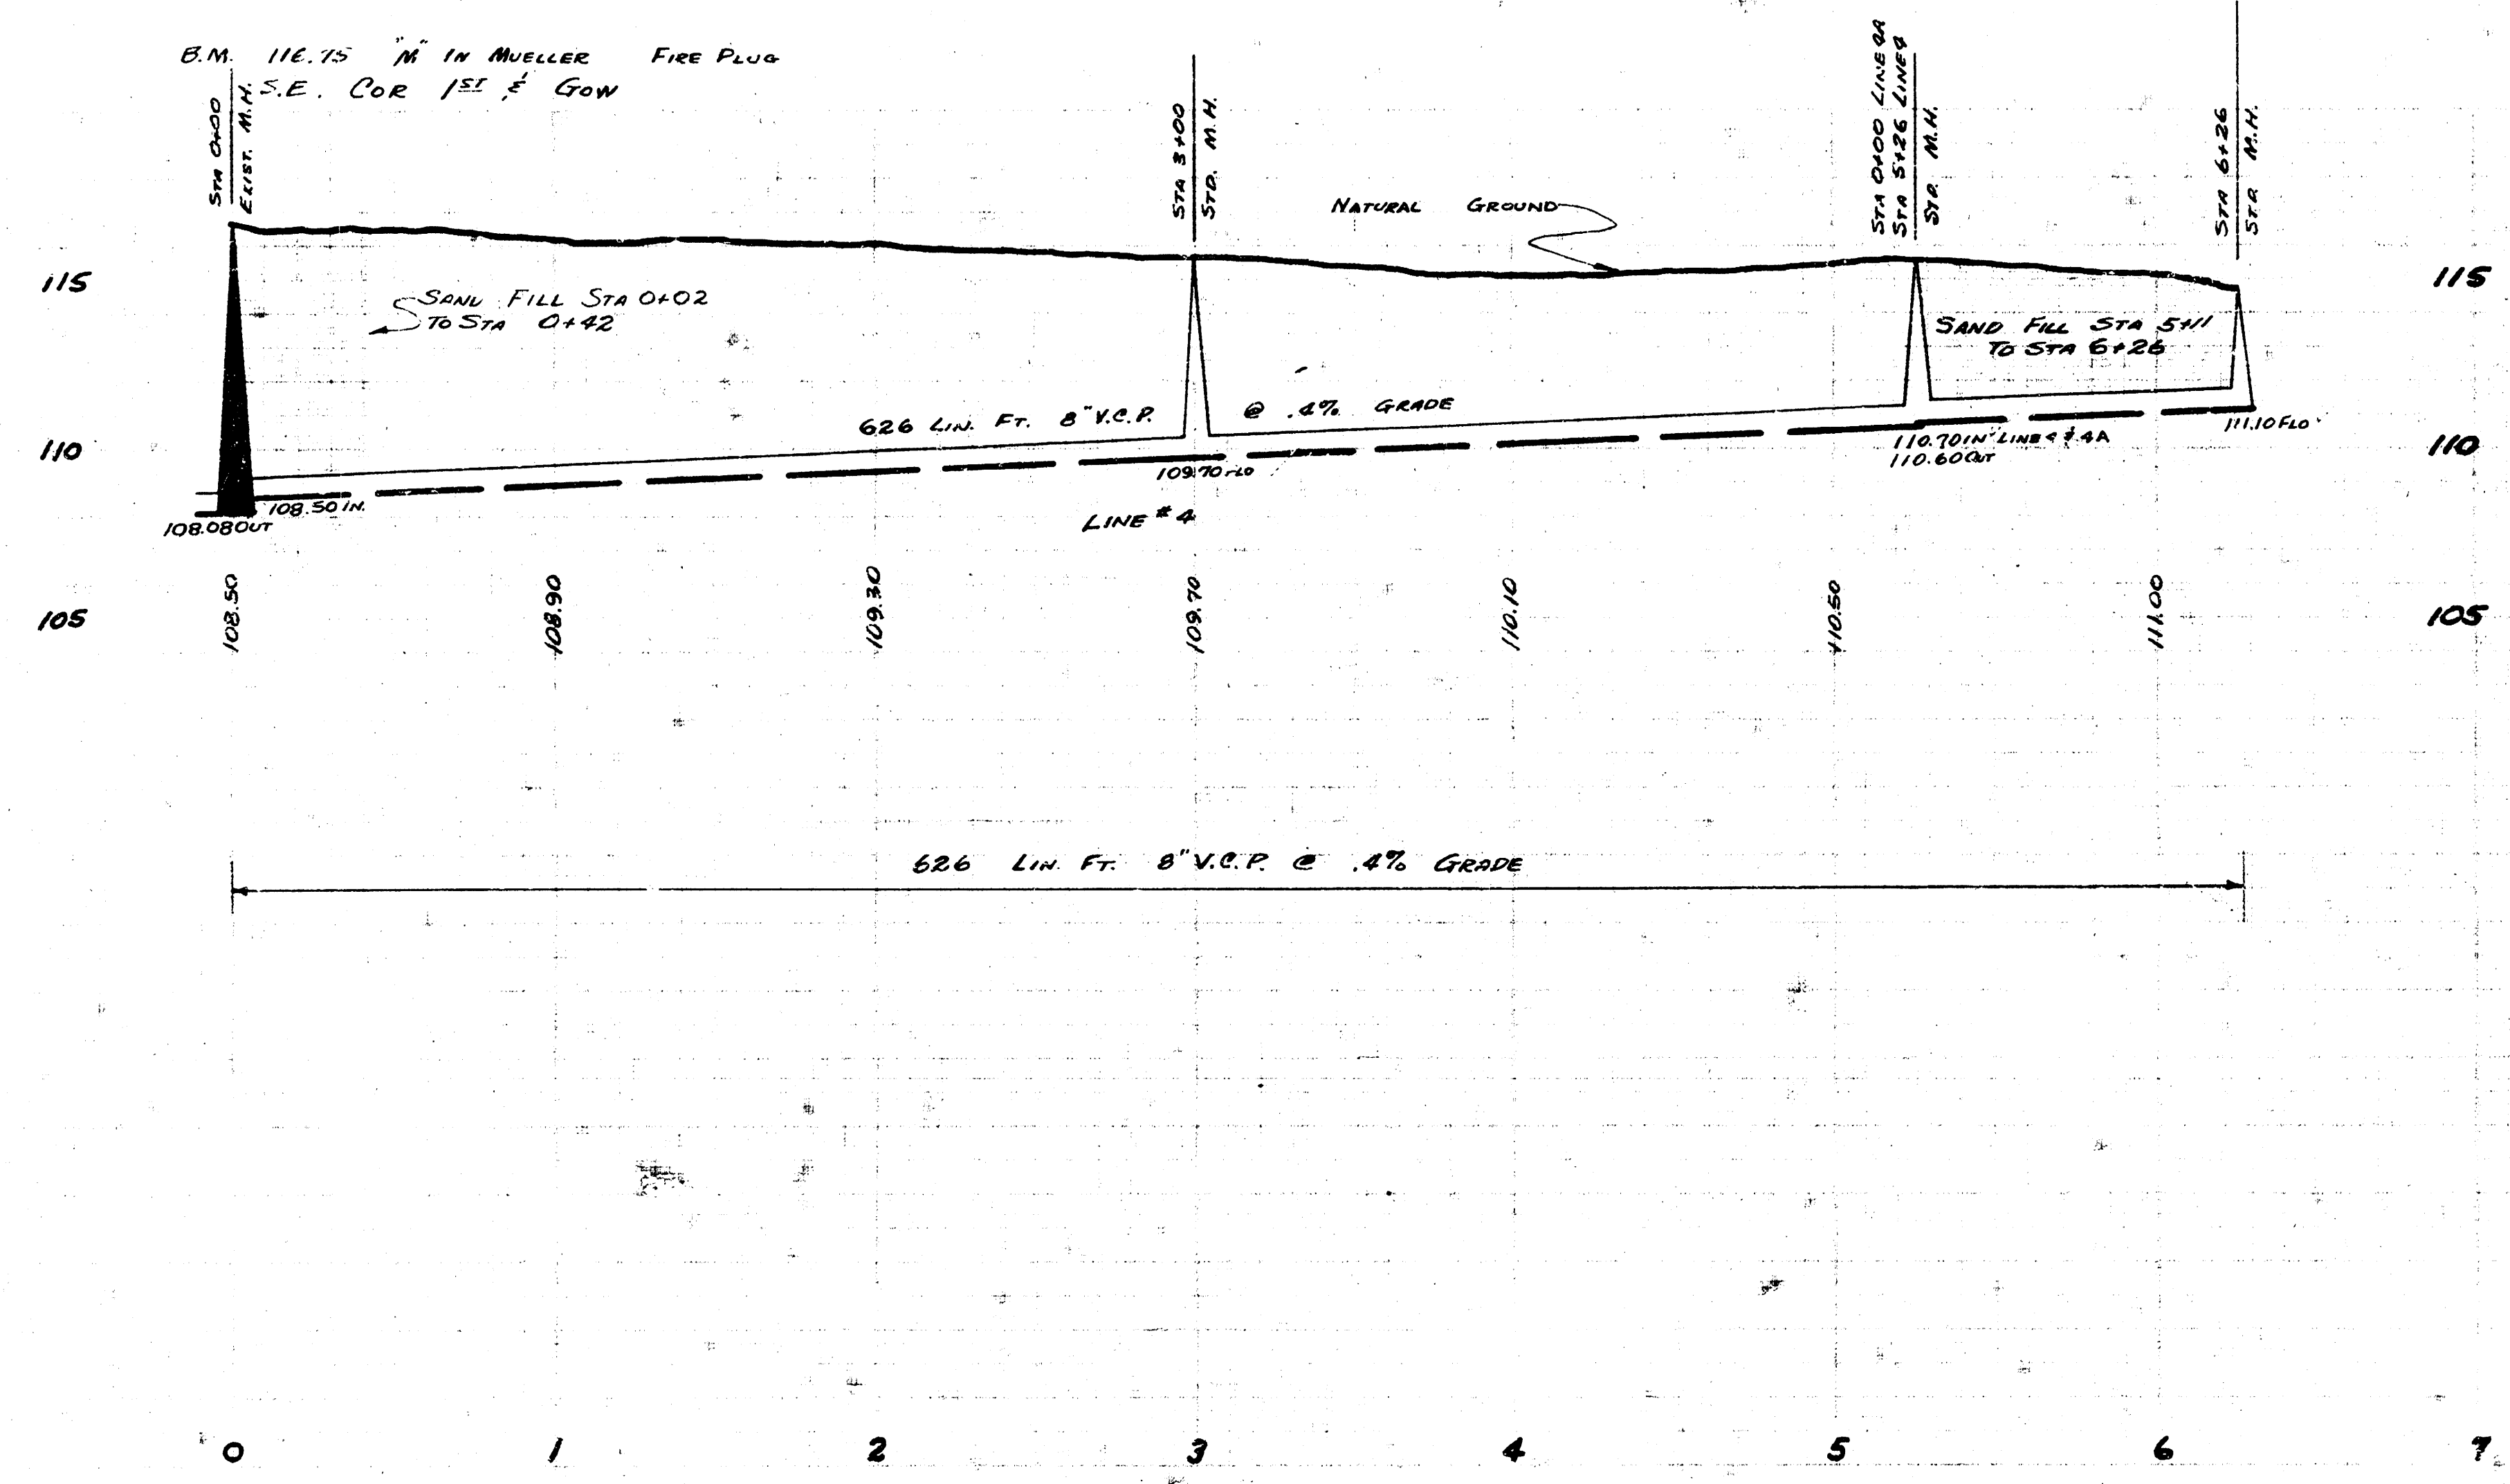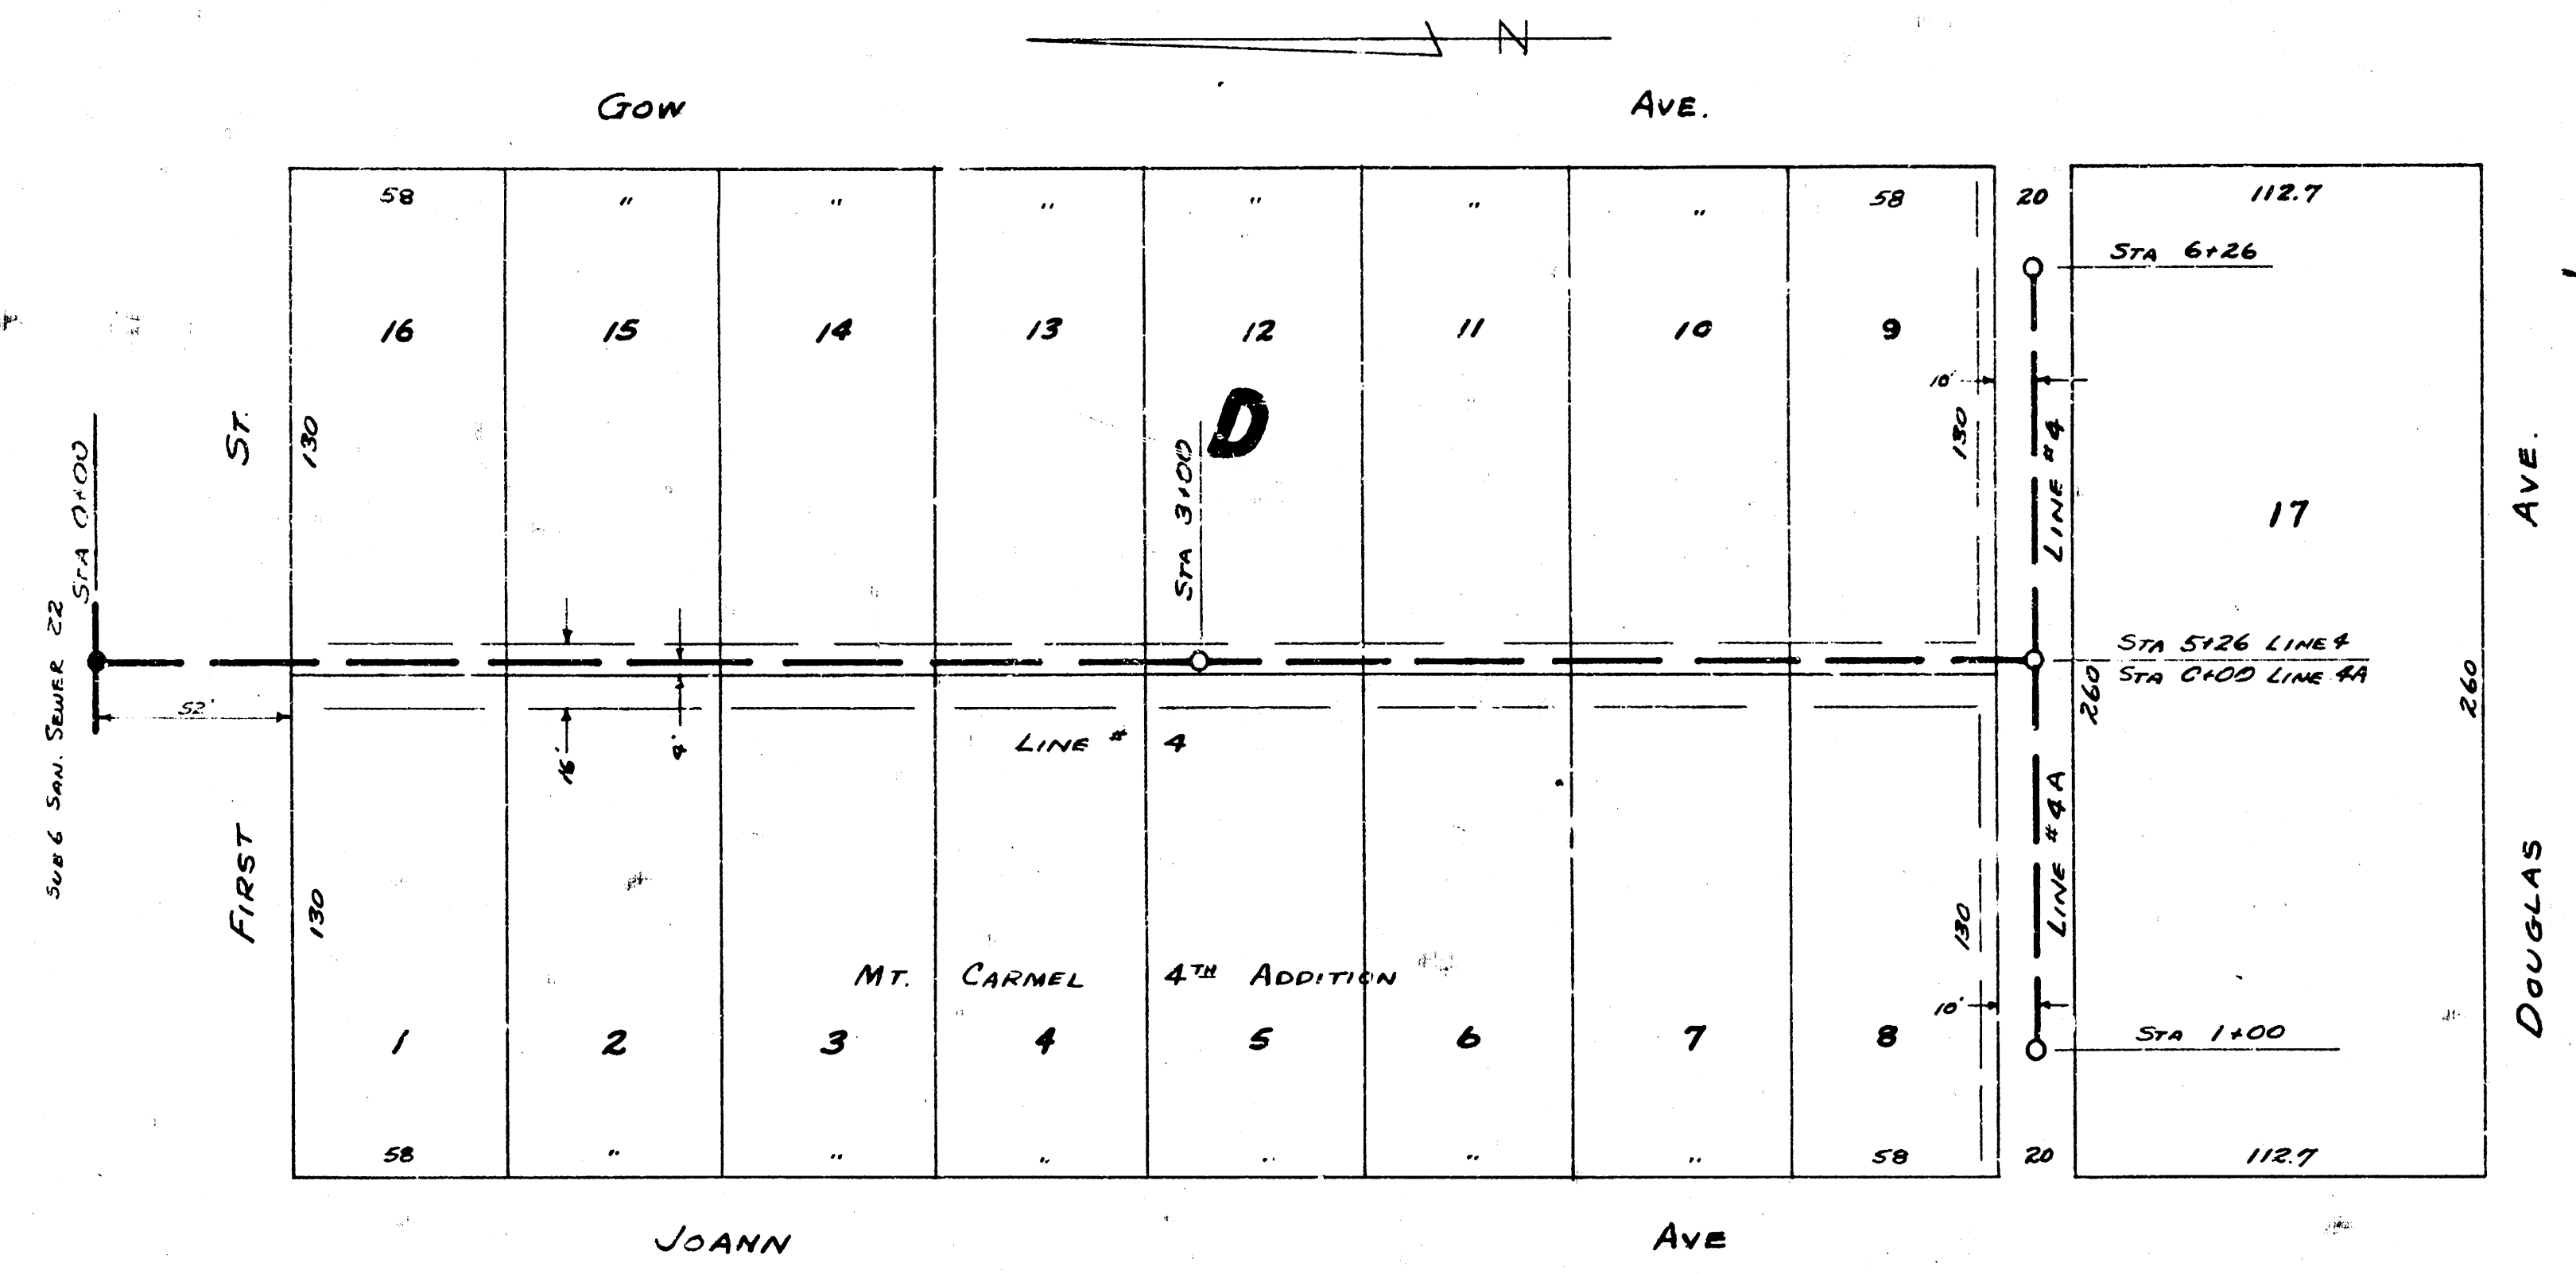

PLAN SCALE 1"=40'
PROFILE SCALE 1"=40' HORIZ, 1"=4' VERTICAL