



SCALE 1"=40'

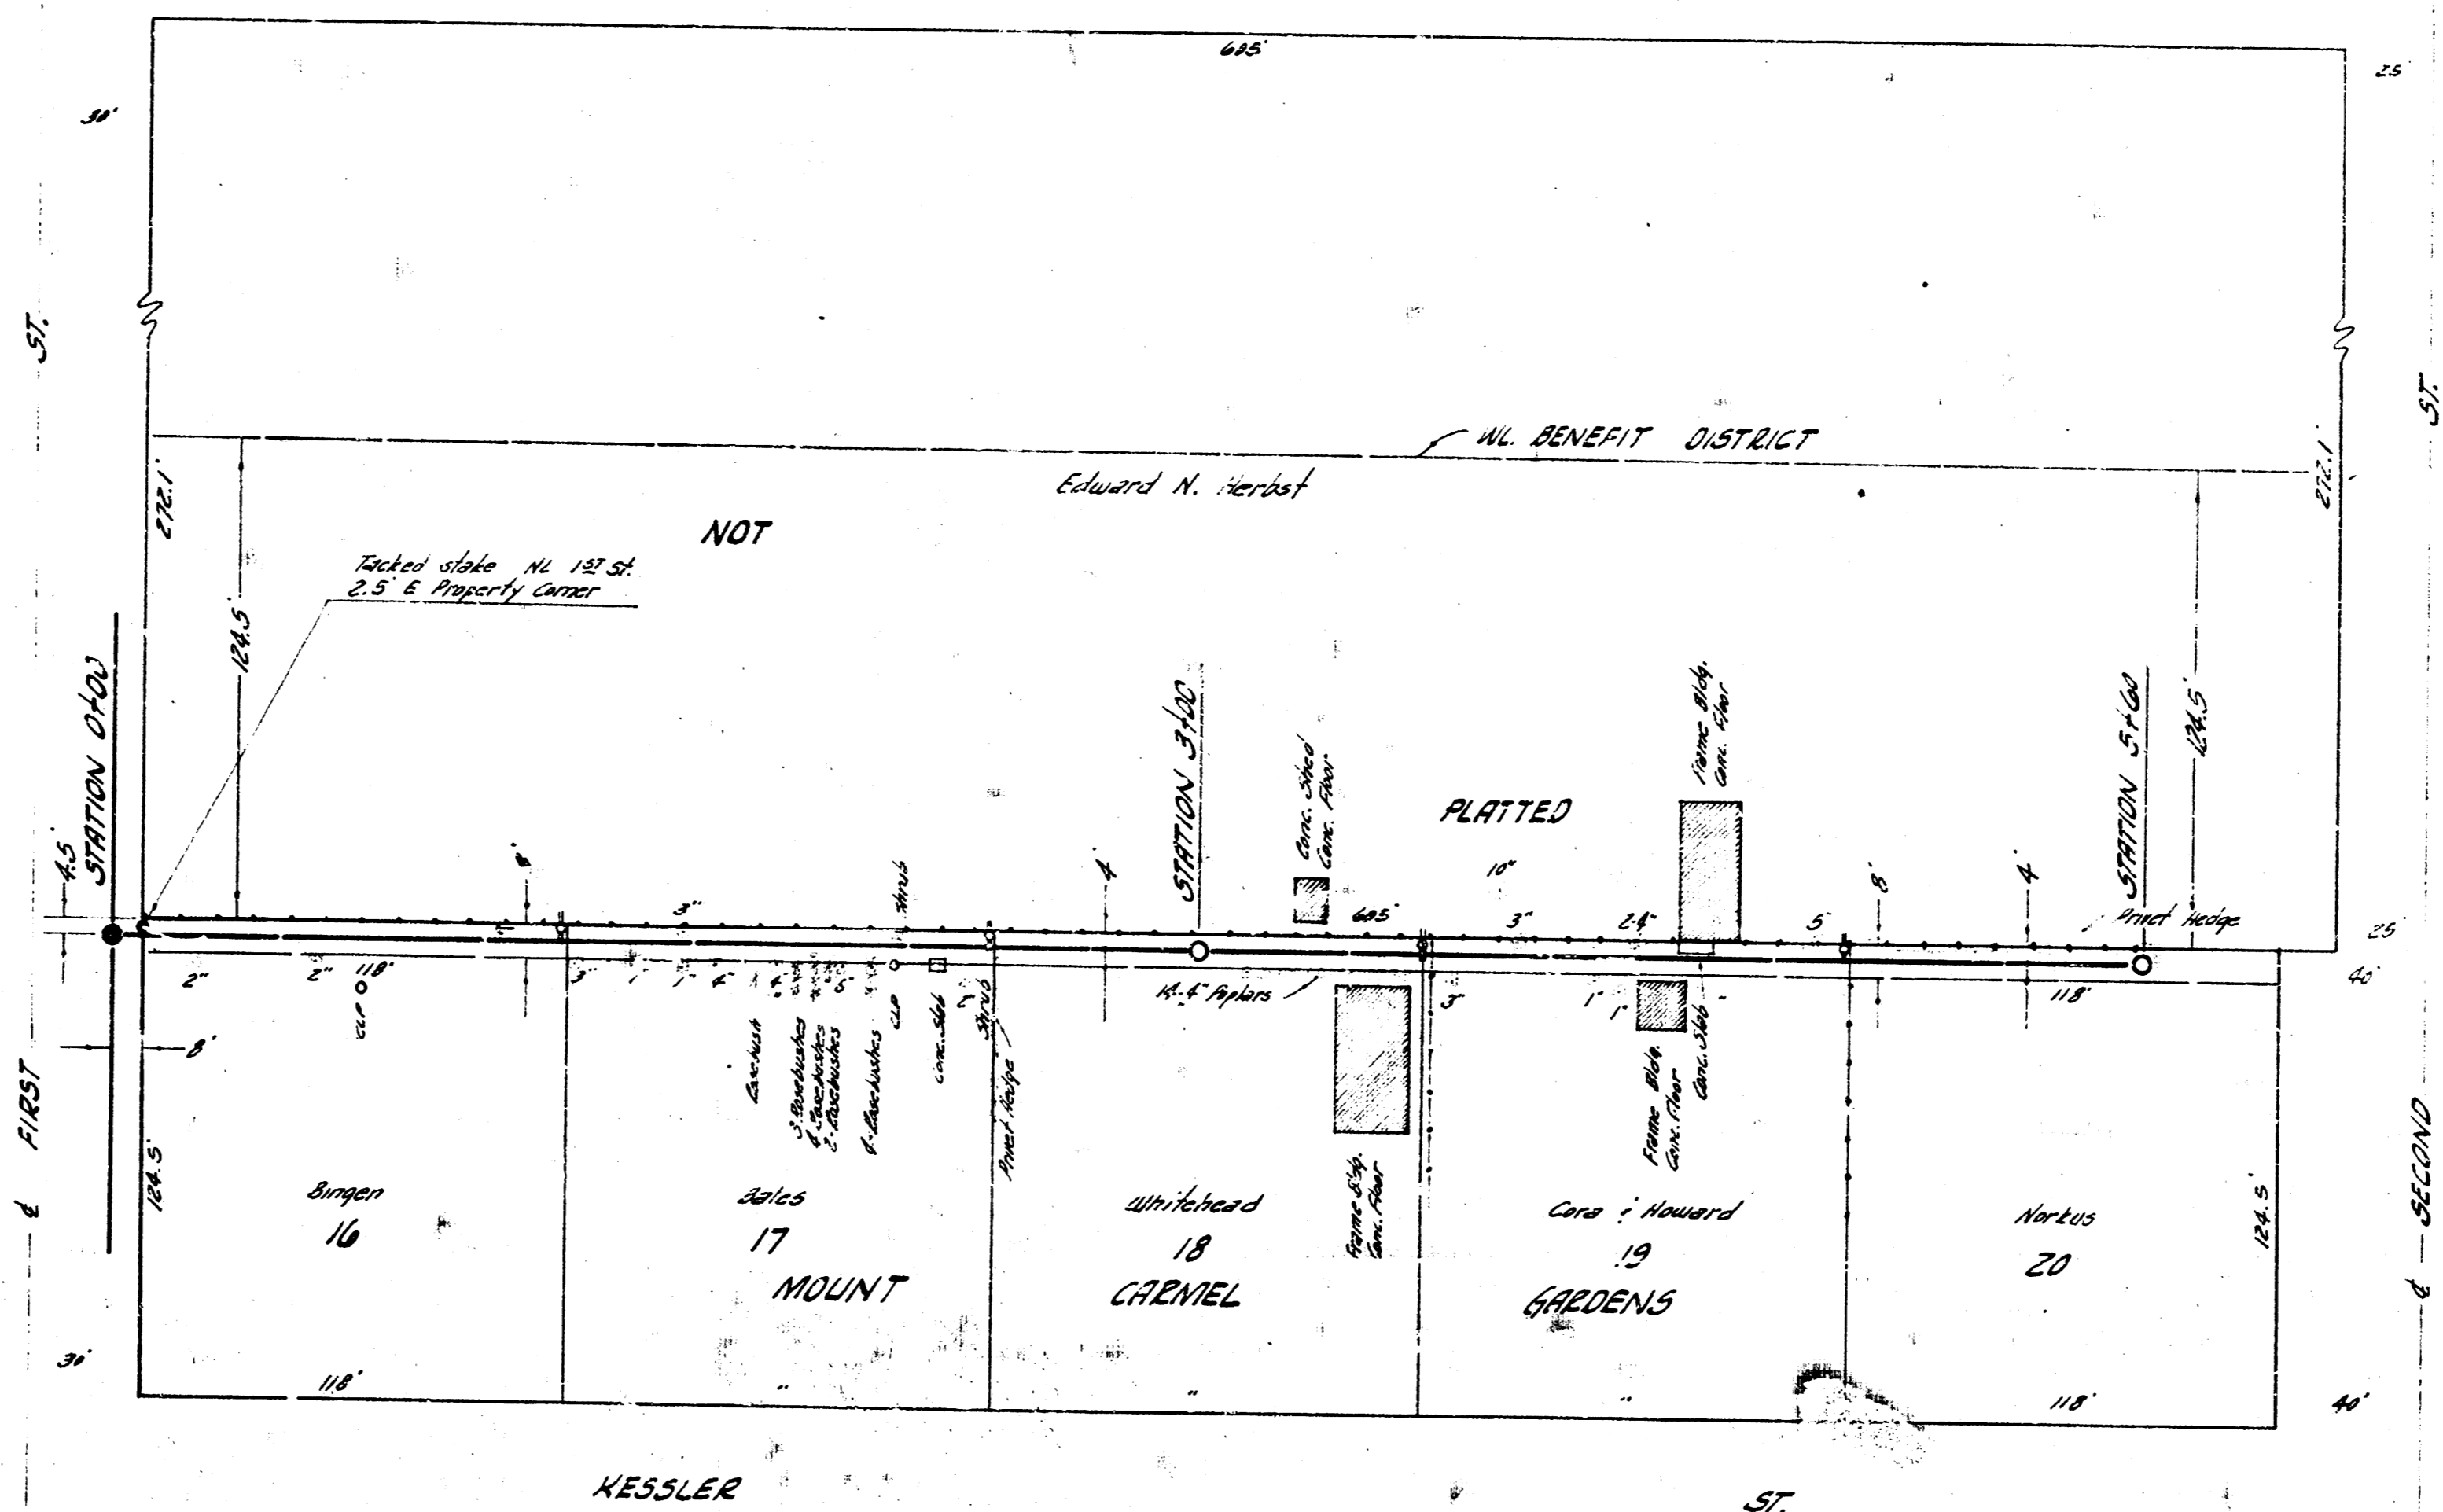

BASELINE (STATIONING 122' N. PARALLEL WITH W. KESSLER, S.M. 121.18 1/2" CURV. CONC. STEP 10" 220' N. KESSLER.

PLAN SCALE 1"=40'
PROFILE SCALE 1"=40' HOR. 1"=4' VERTICAL

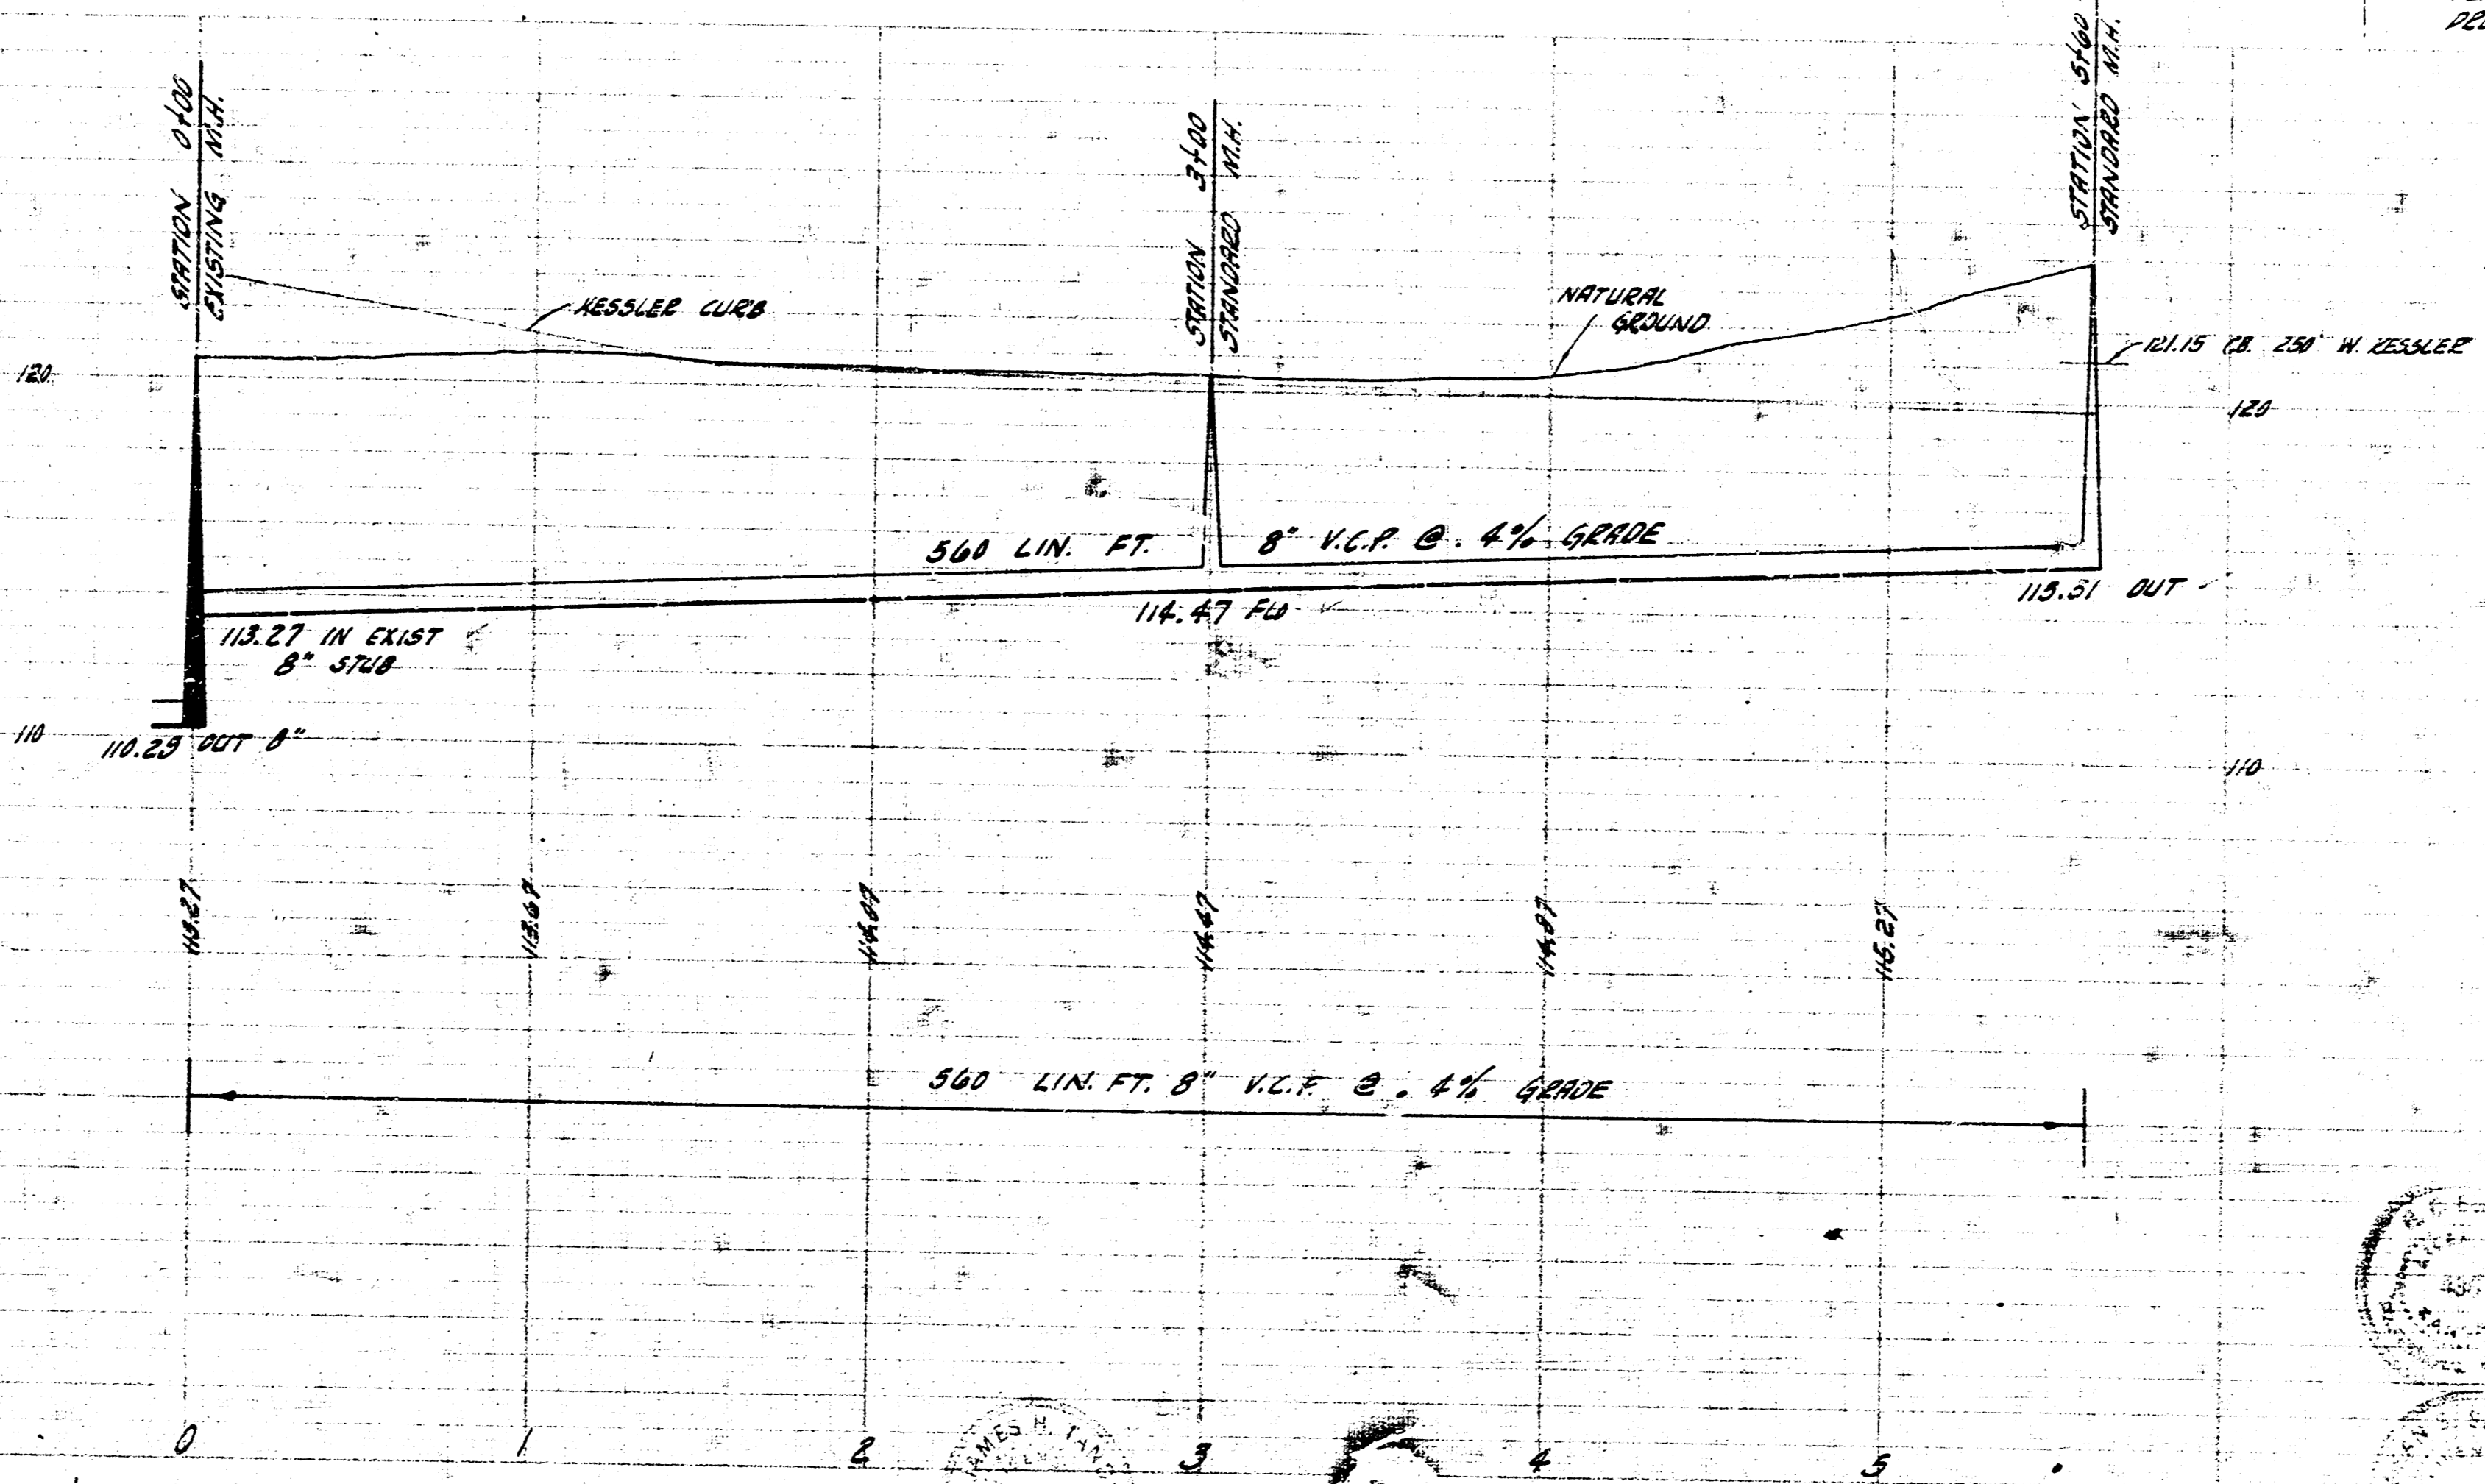

LATERAL 10 SUB. 6 SAN. SEWER 22
CITY OF WICHITA, KANSAS
B.E. SWATH CITY ENGINEER
PROJ. NO. 028-116 DATE FEB 1959