



NOTE: BOTH PLAN & PROFILE CONTINUED FROM STA 944.5 ON SHEET 1.

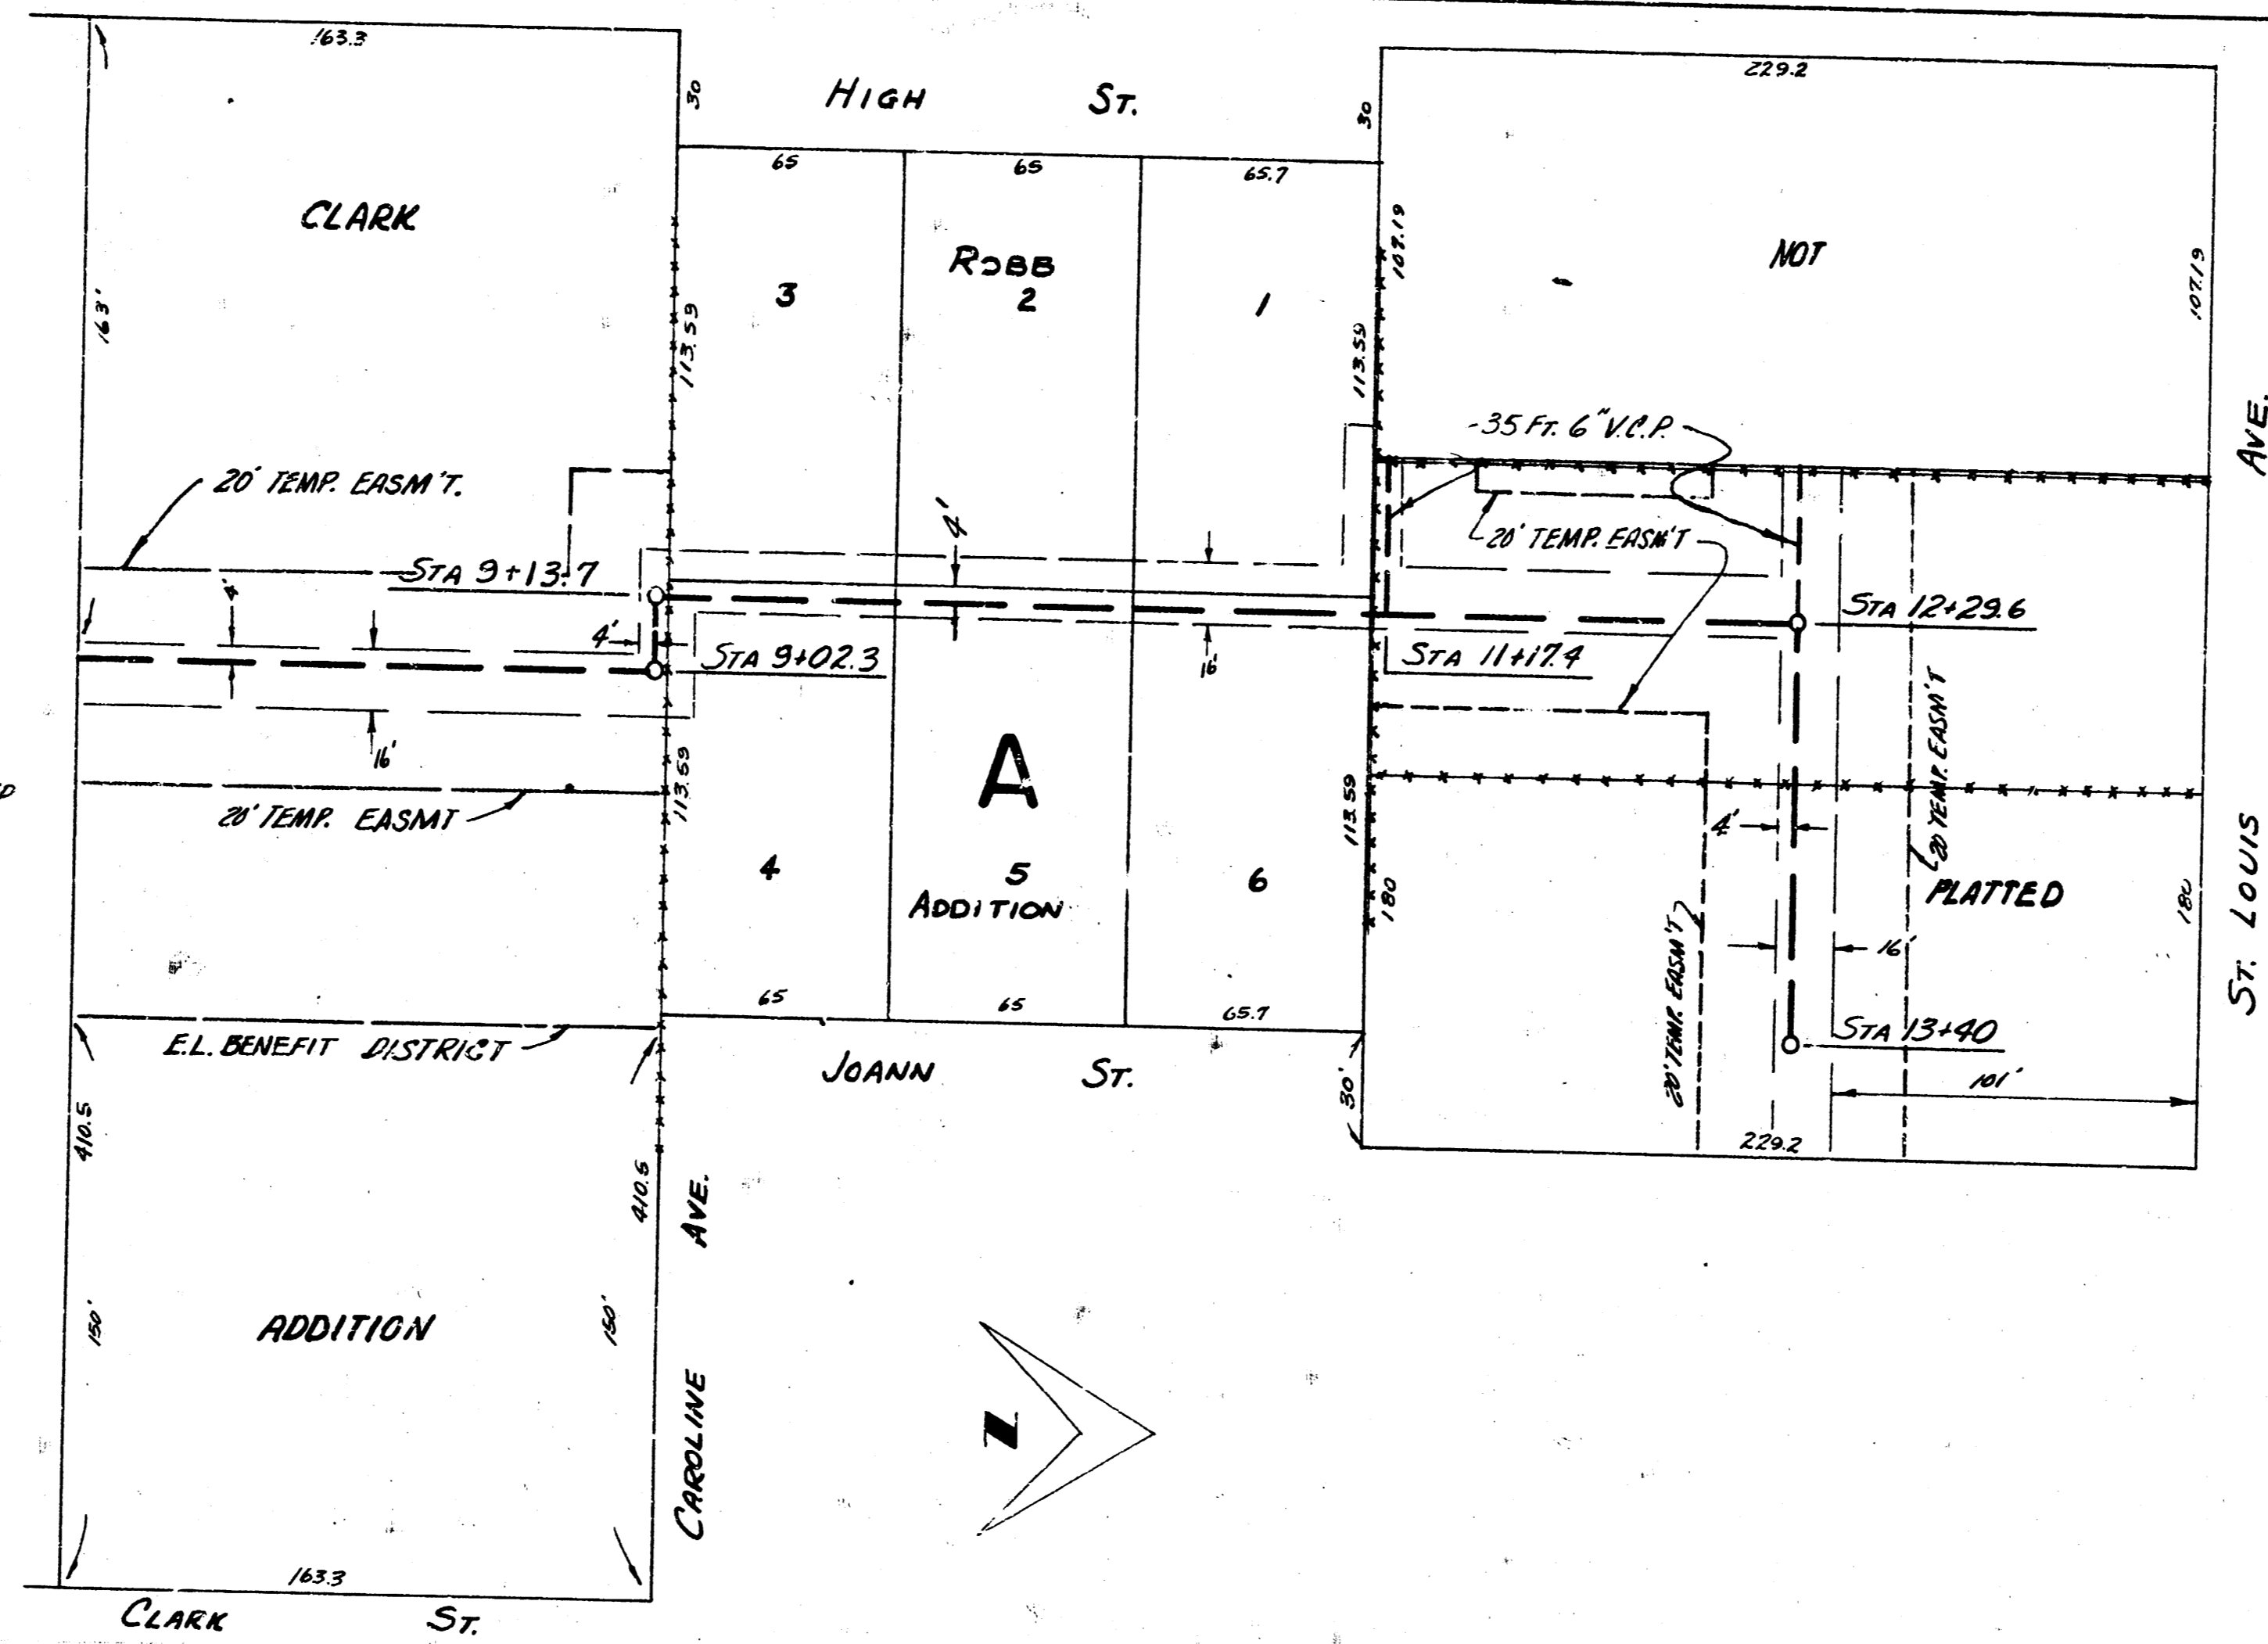

PLAN SCALE 1" = 40'
PROFILE SCALE 1" = 40' HOR, 1" = 4' VERTICAL

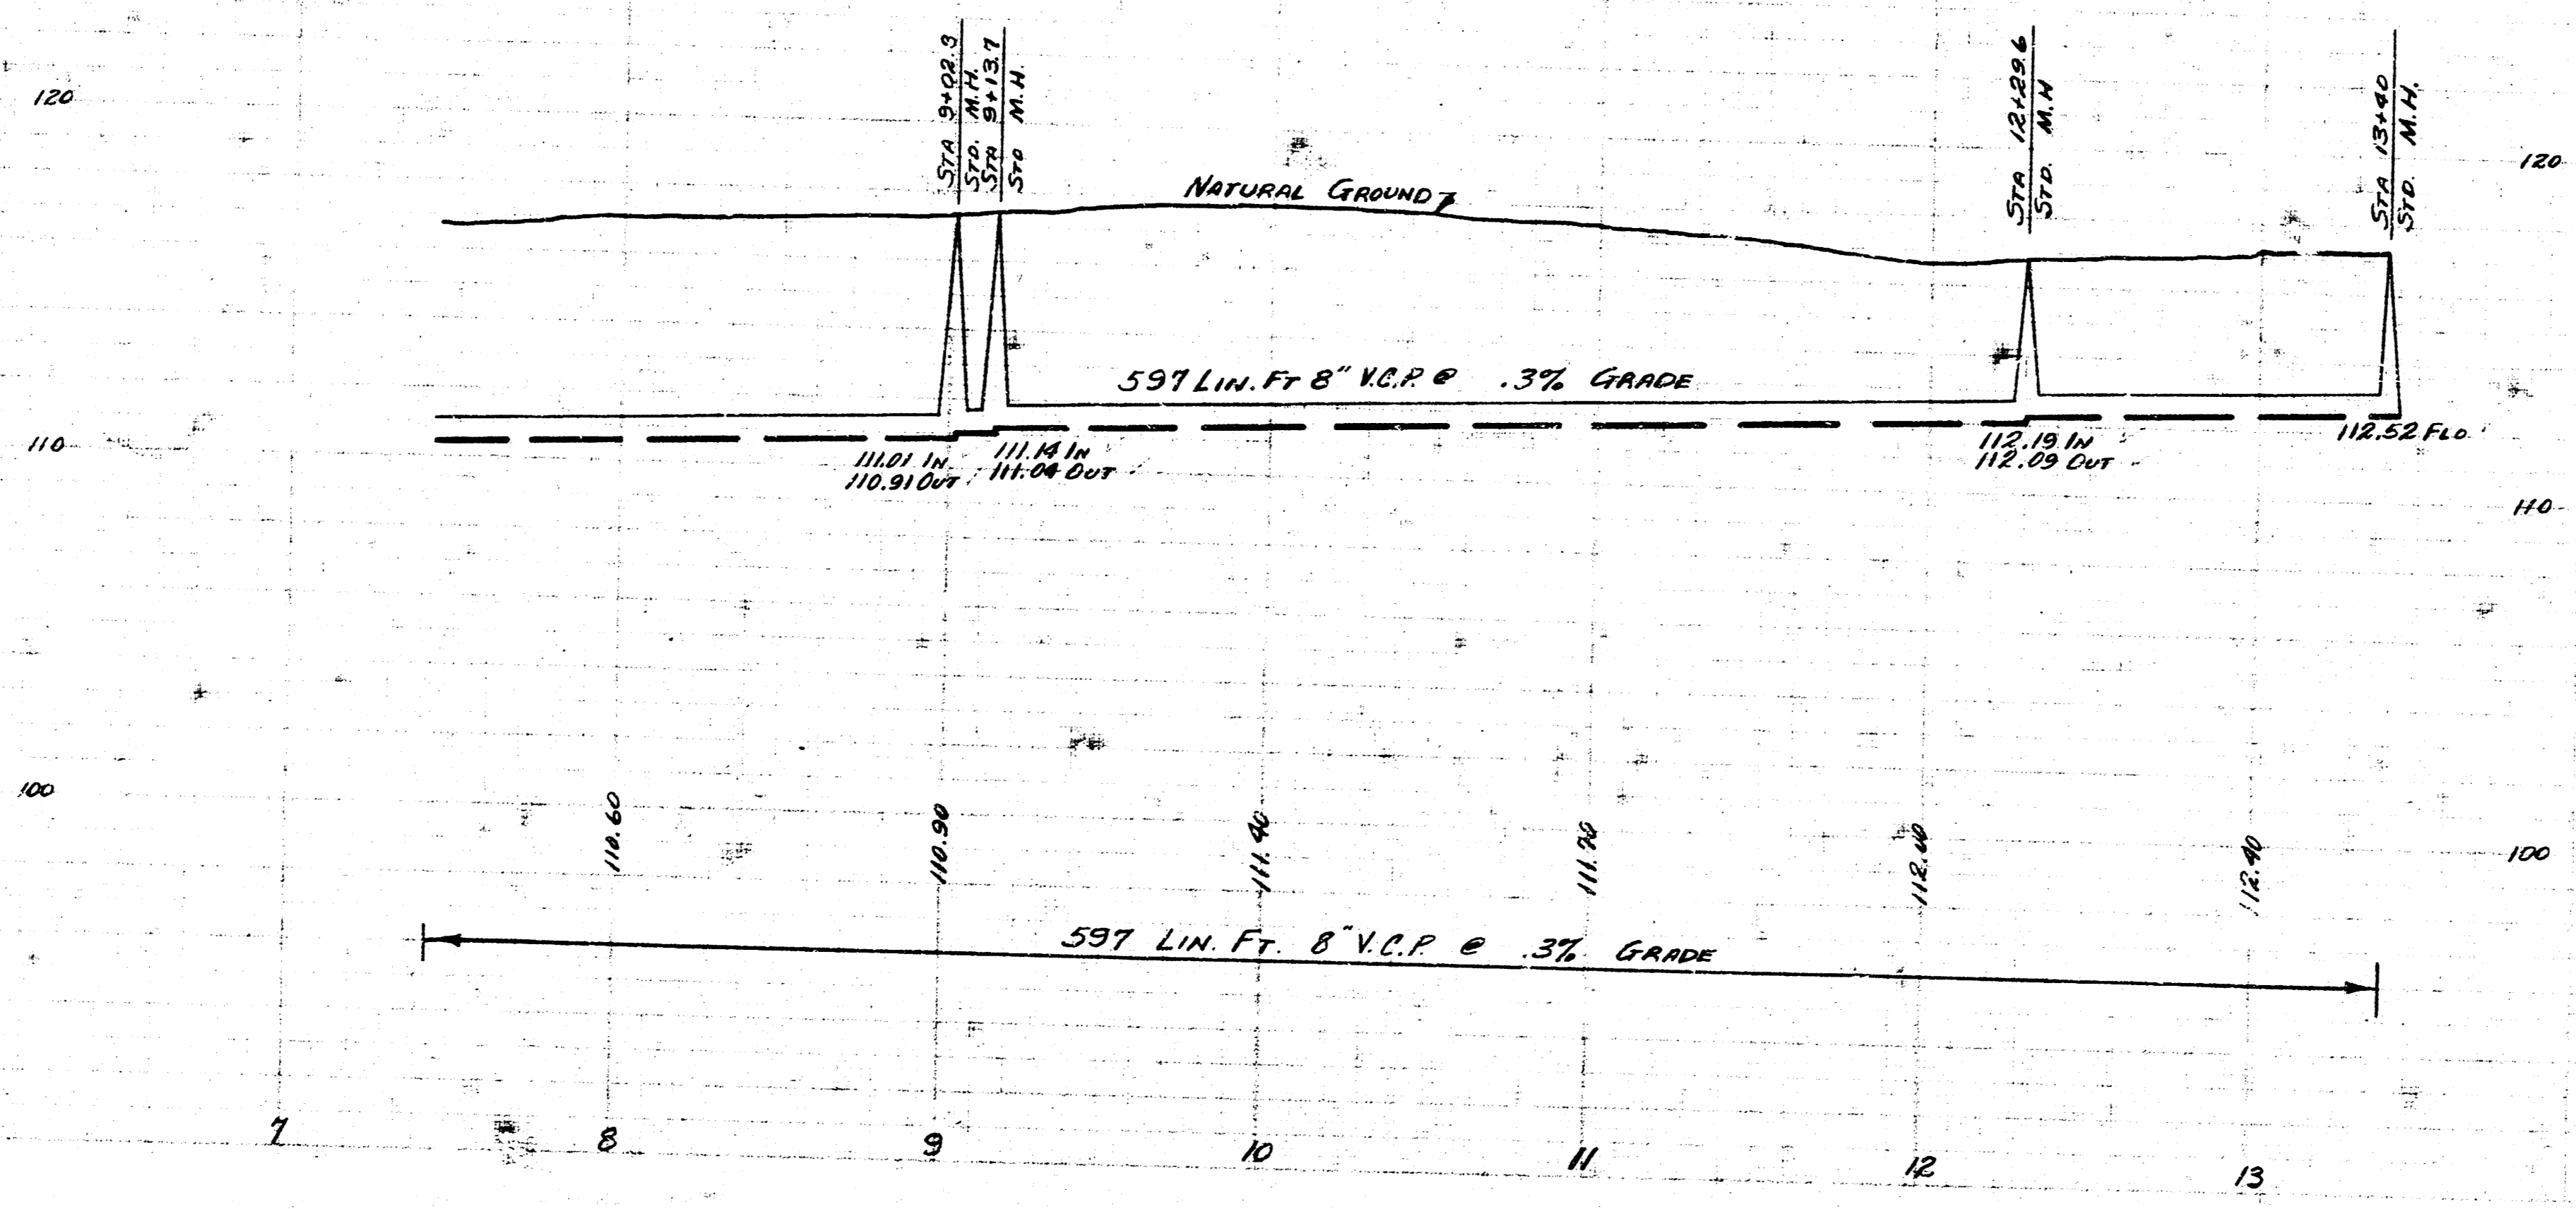

LET. 3 SUB. 7 SAN. SEWER 22
PROJECT No. C 25-82