


B.M. 116.58 N. RIM. M.H. STATION 0100

PLAN SCALE 1"=80'
 PROFILE SCALE 1"=40' HOR., 1"=8' VERTICAL

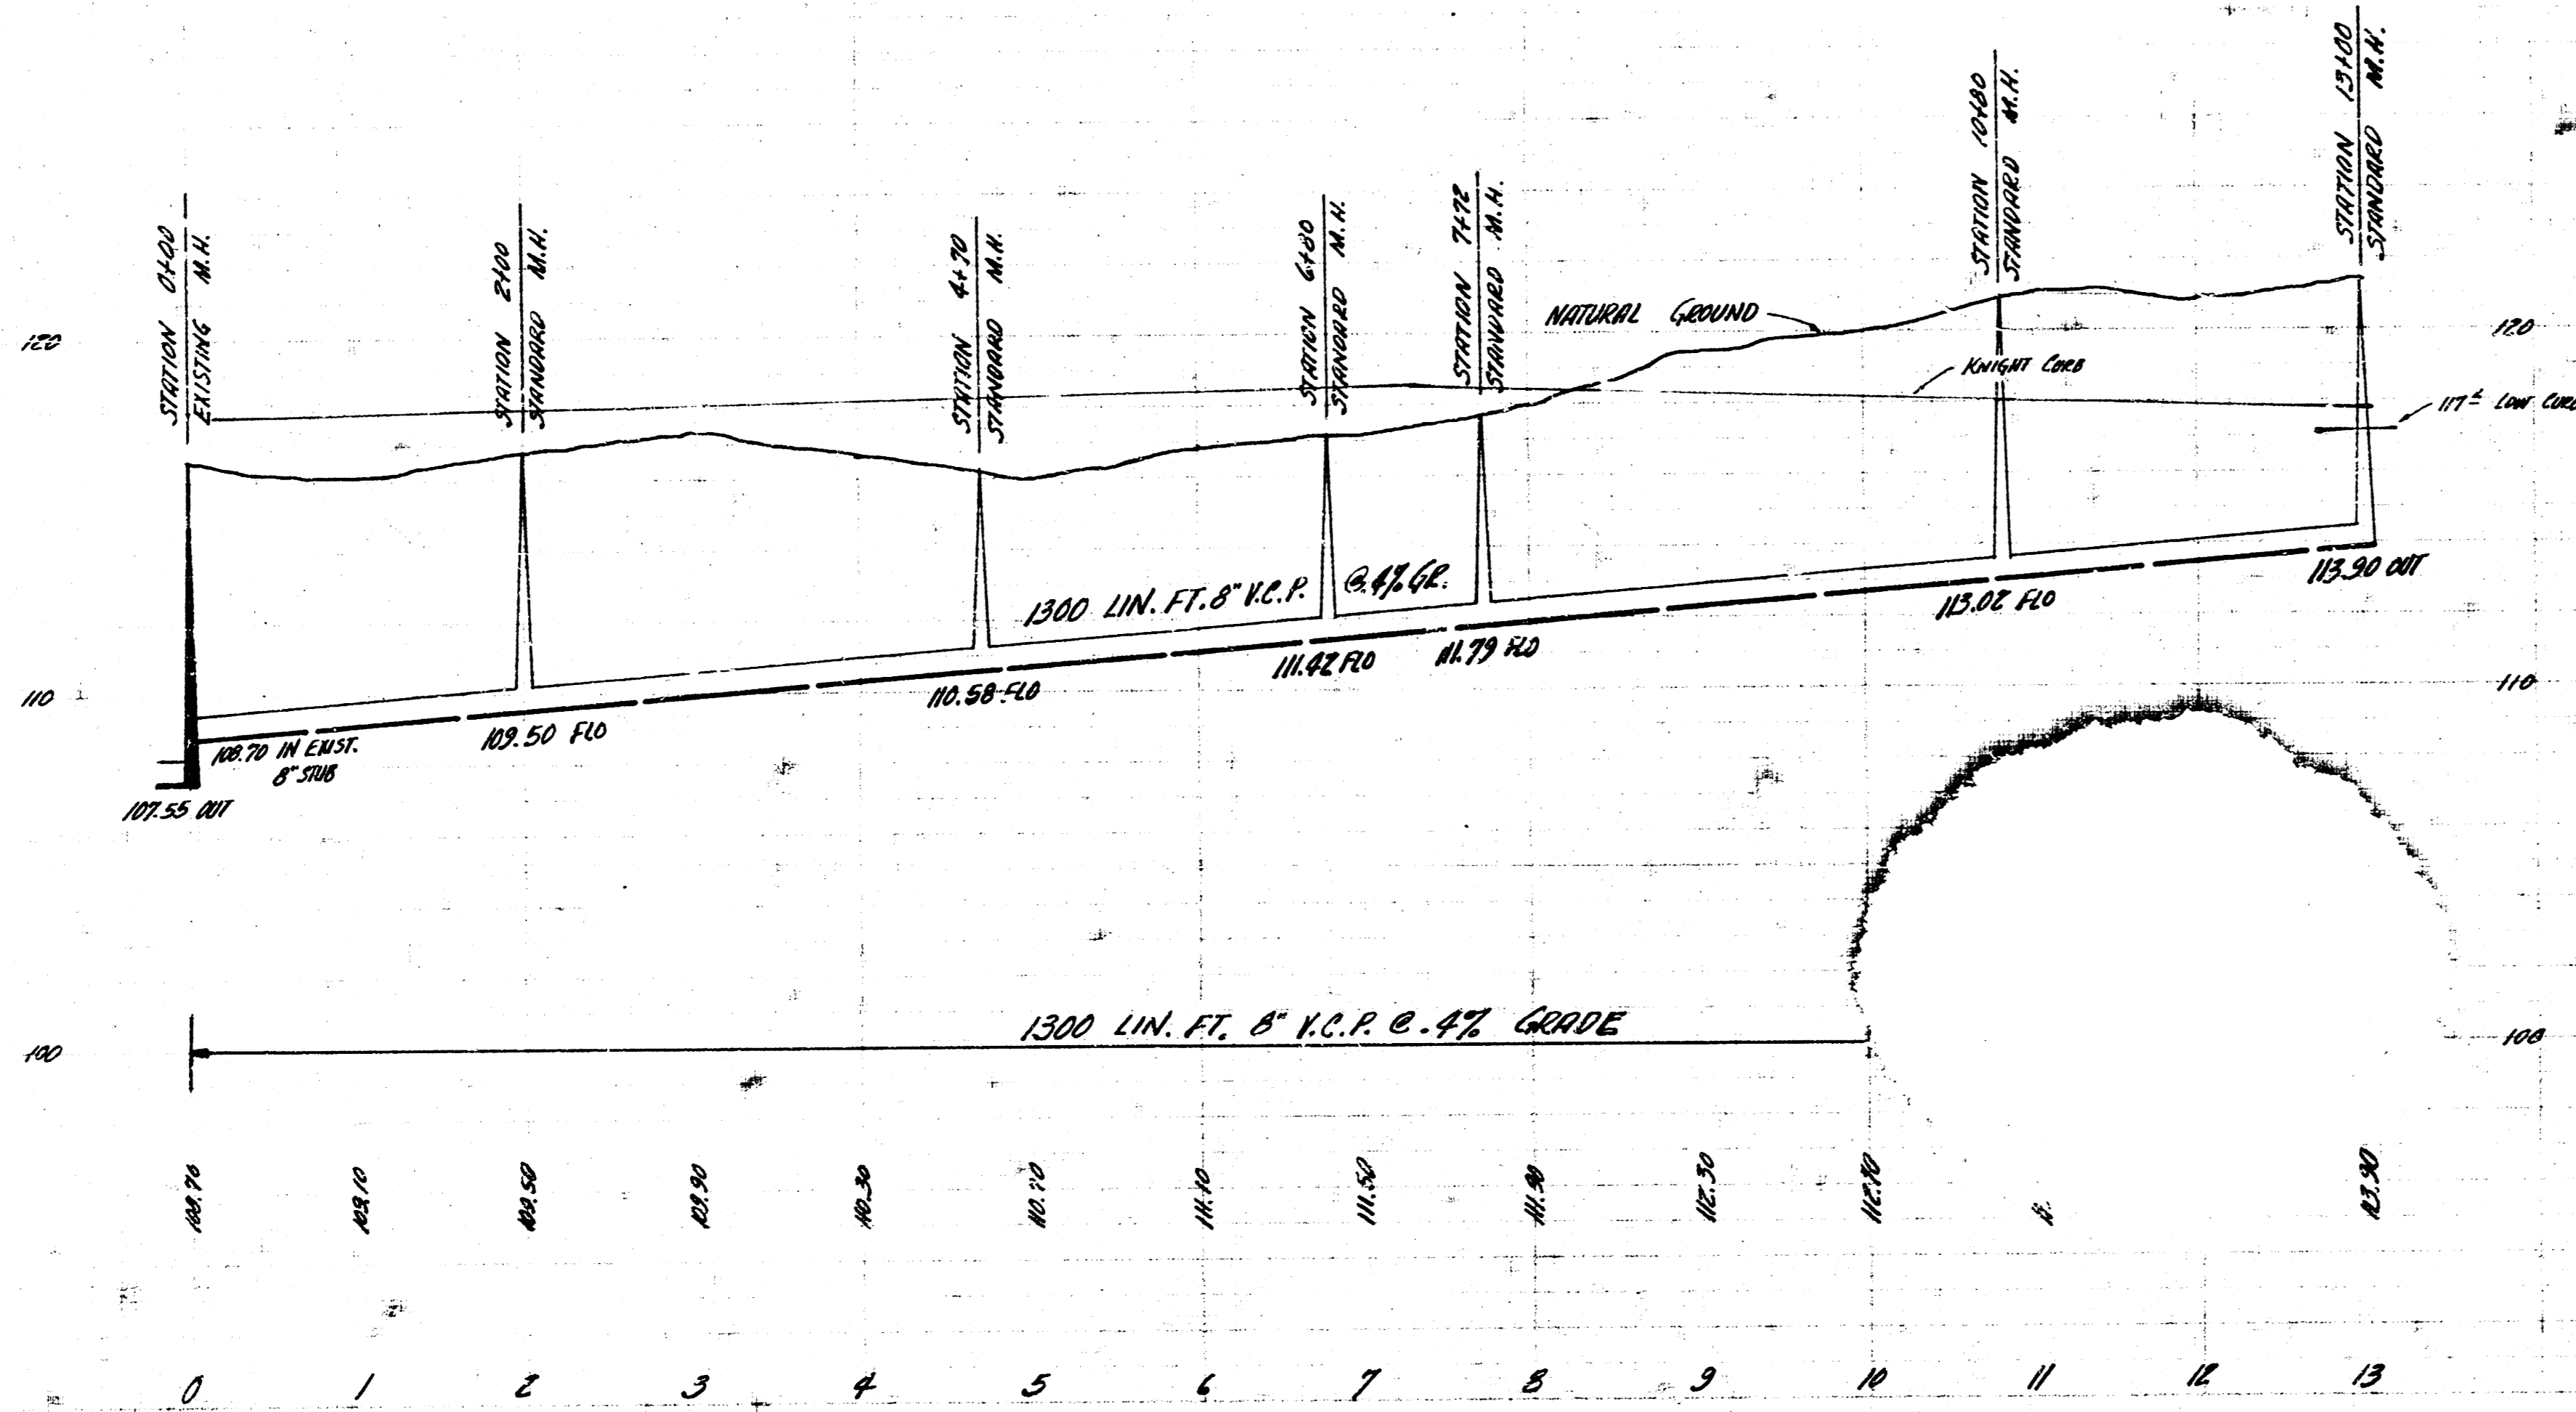

LATERAL 4 SUB. 7 SAN. SEWER 22
 CITY OF WICHITA, KANSAS
 D.E. SMITH CITY ENGINEER
 PROJ. NO. C25-83 DATE-

DESIGNED BY: [illegible]
 DRAWN BY: [illegible]
 CHECKED BY: [illegible]
 DATE: [illegible]