

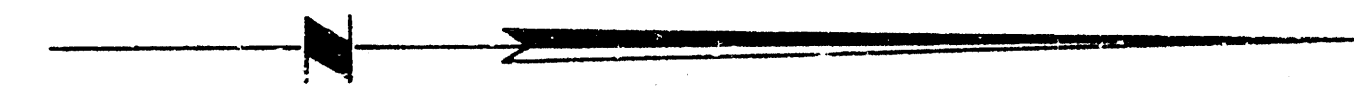


Survey by: Hanson, Bond, H. 36
 Co. 100 by: Henry
 Co. 100 by: Henry
 Co. 100 by: Henry

BM. 122.82 W.E. Cor. Conc. Parc. 1/4 Sec. 561 N. Knight.
 BM. 121.46 S.W. Cor. Conc. Parc. 1/4 Sec. 602 N. Sheridan.
 BM. 121.74 Step Bench N.S. R. Pole S.E. Cor. Knight & Central.

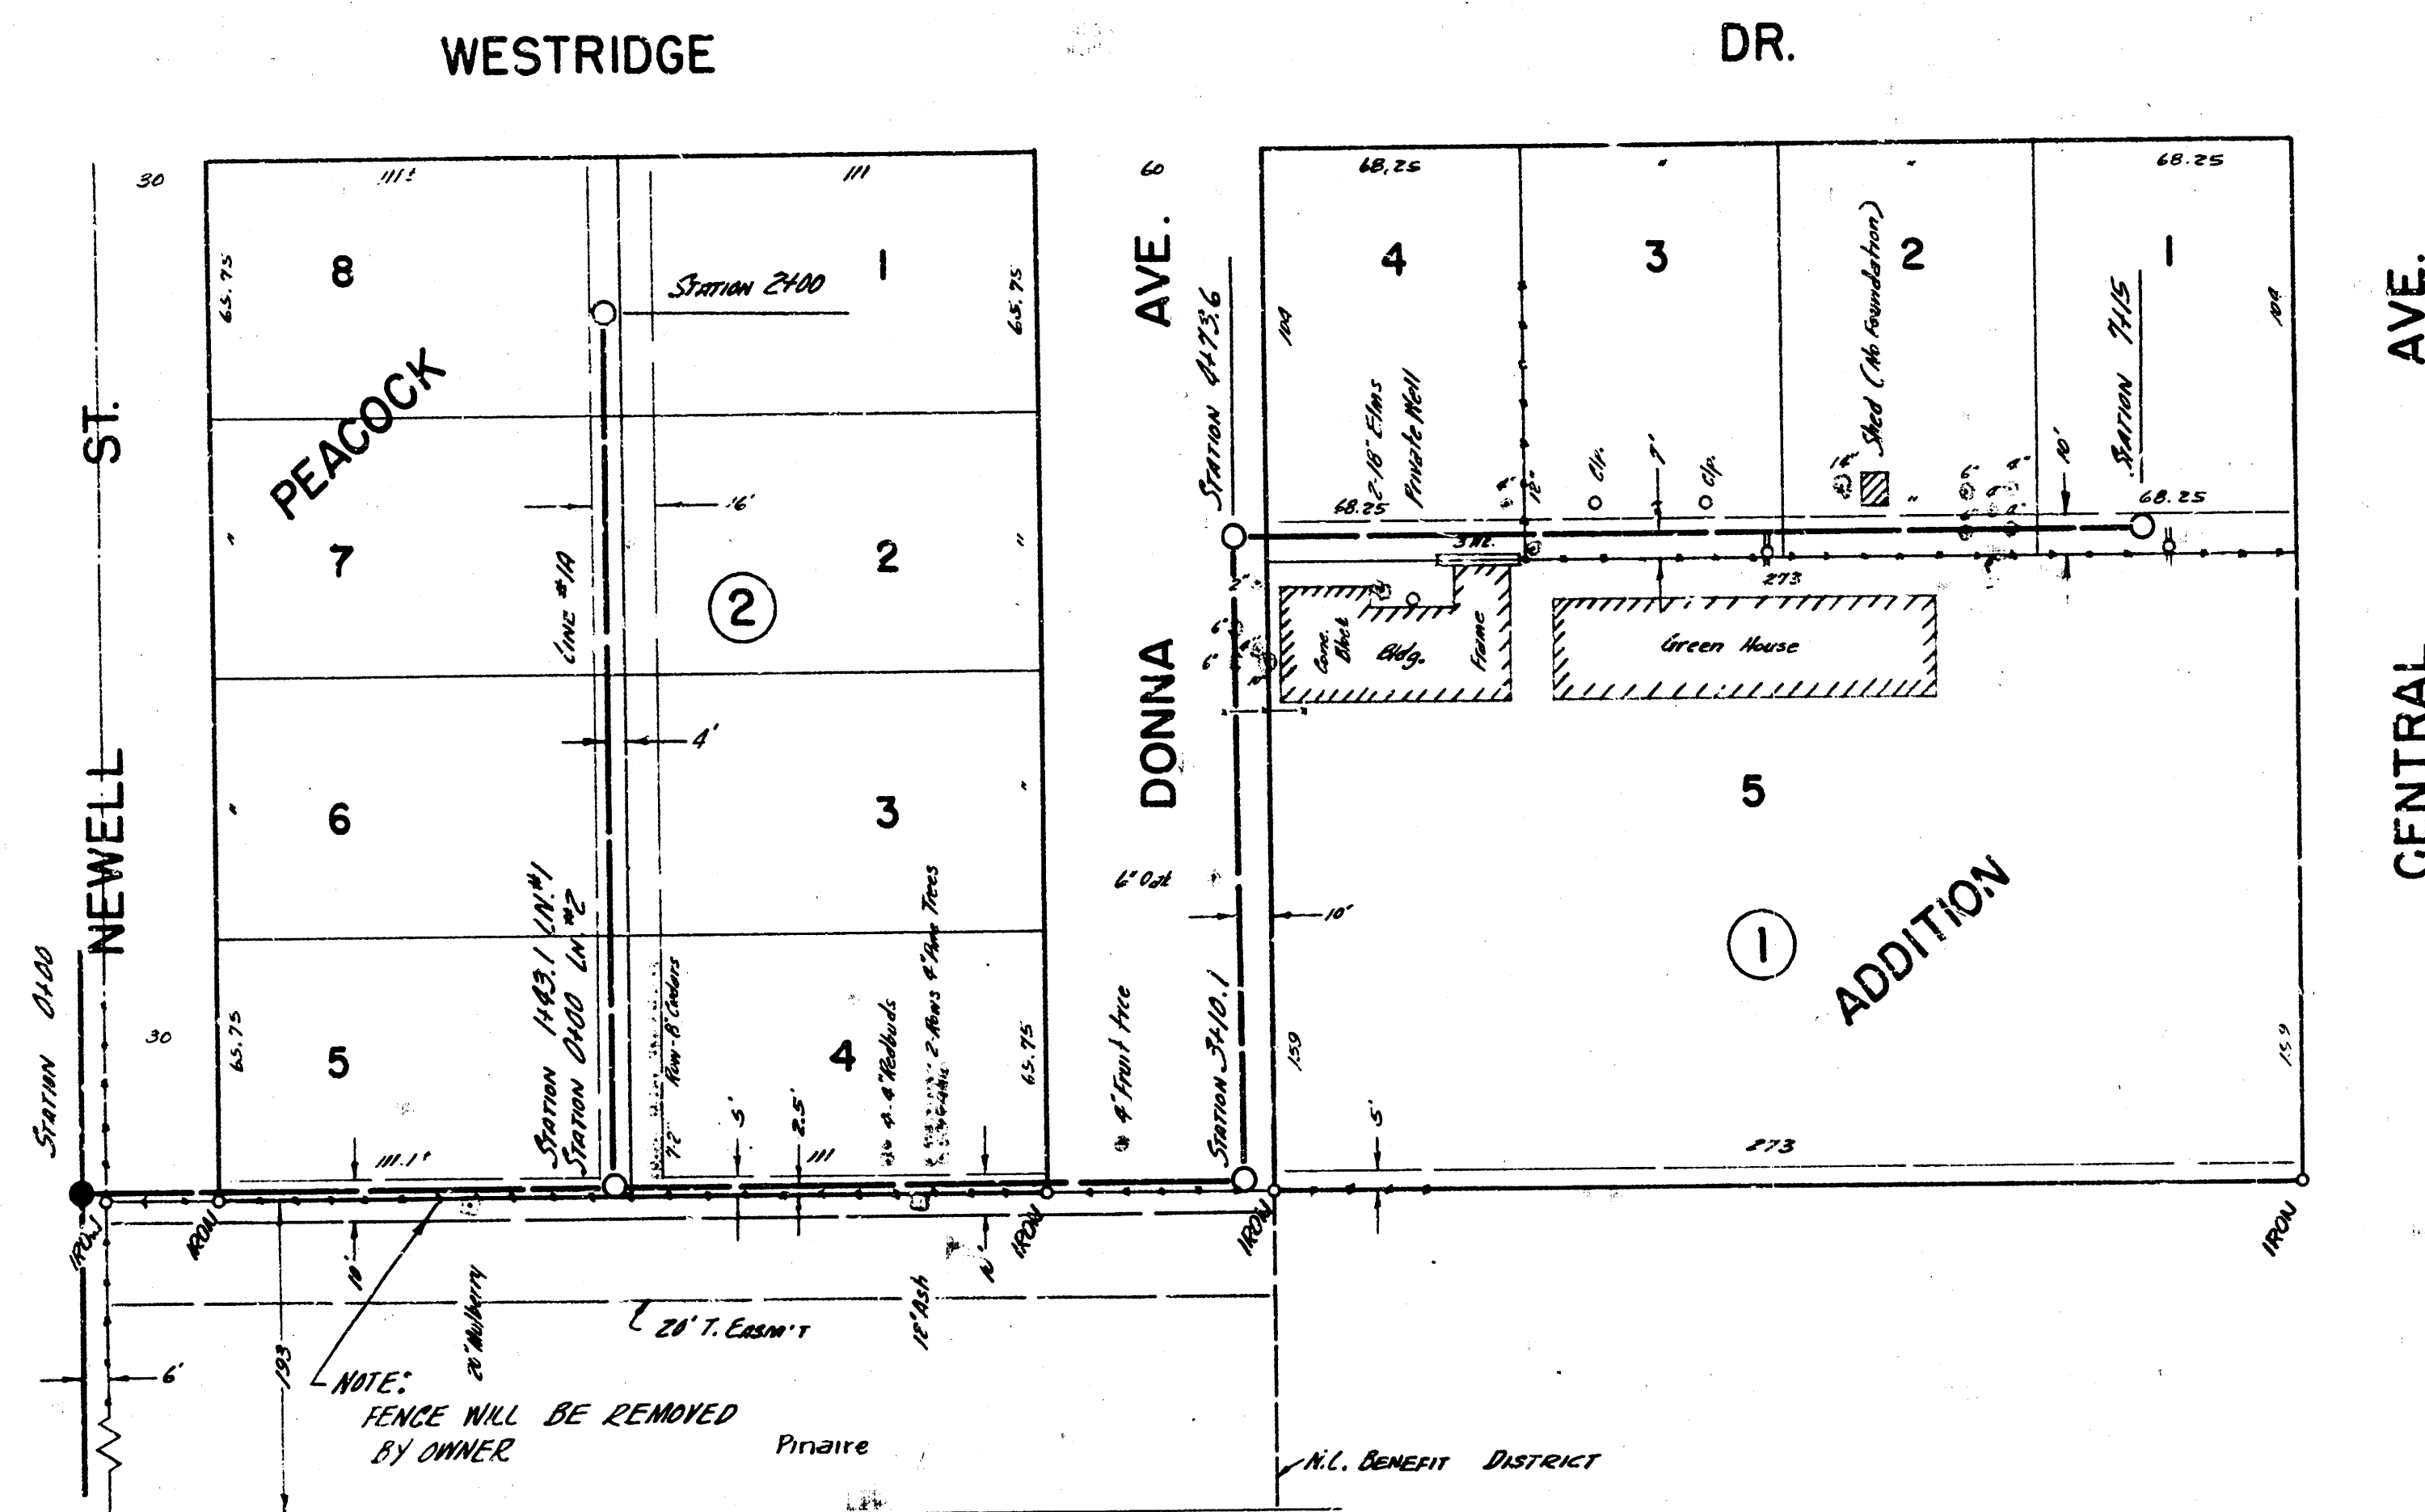

Plan Scale 1"=40'
 Profile Scale 1"=40' Hor, 1"=4' Vertical

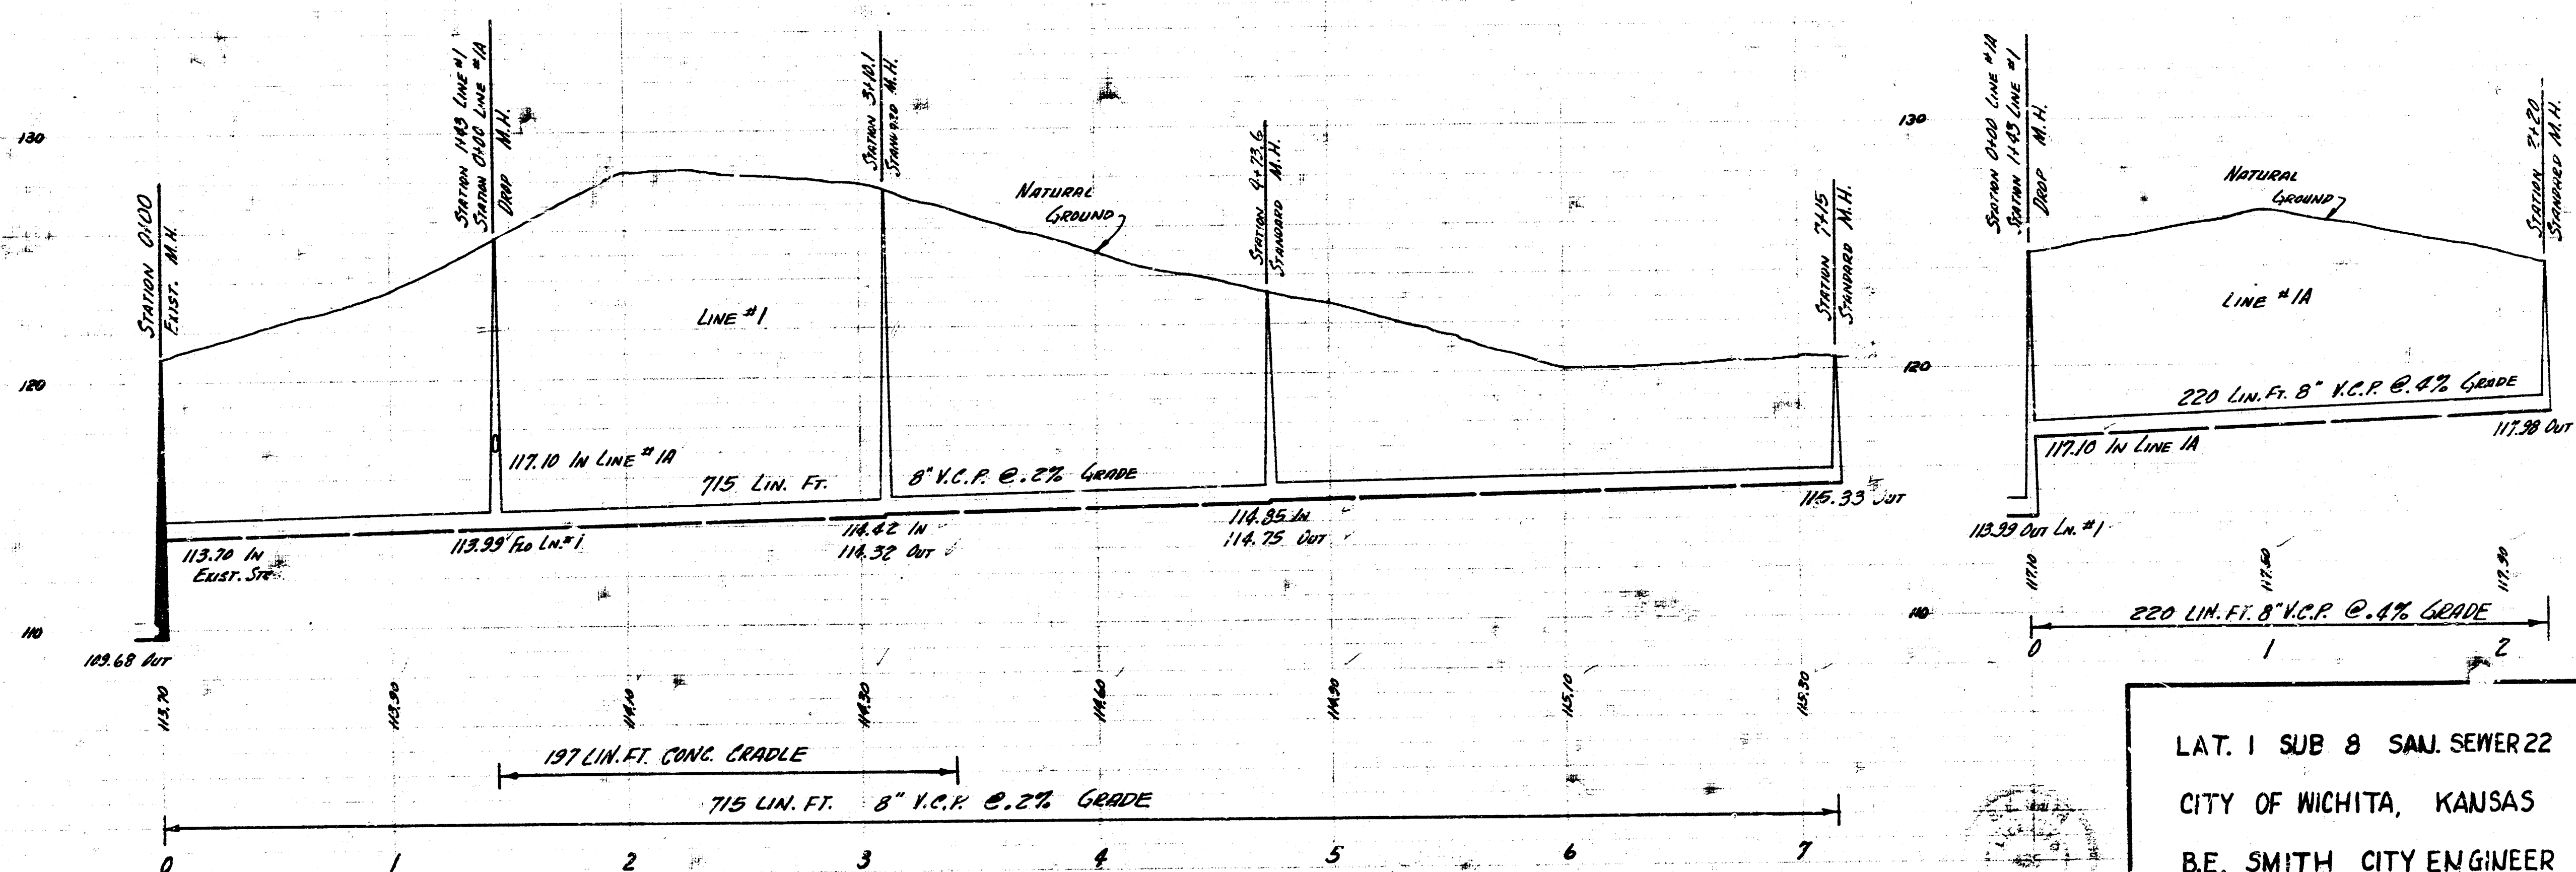

LAT. 1 SUB 8 SAN. SEWER 22
 CITY OF WICHITA, KANSAS
 B.E. SMITH CITY ENGINEER
 PROJ. NO C25-98 DATE NOV. 1957