



Survey by - Hansen
Checked by - Smith
Date

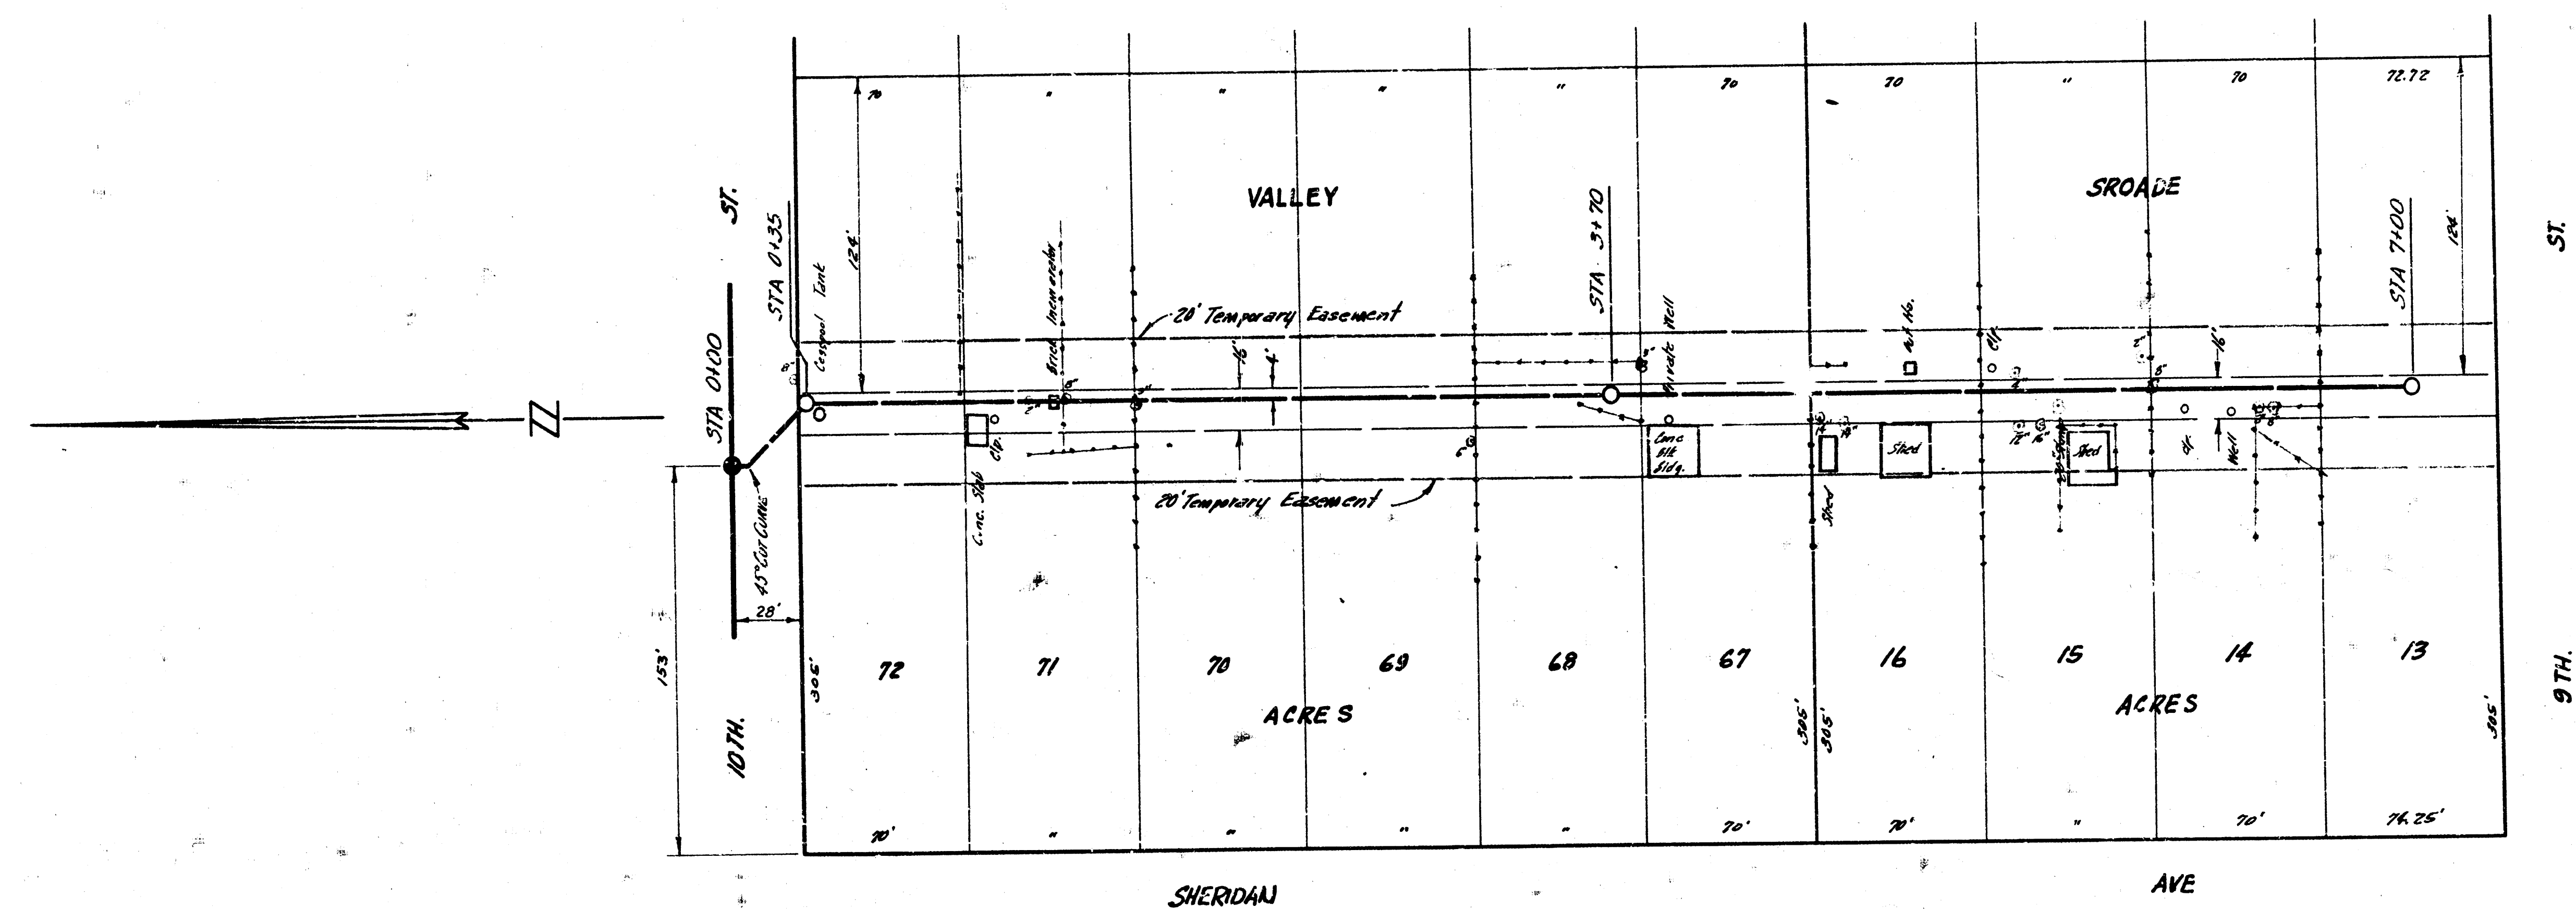

BM 121.55 30. RIM M.H. STATION 0+00

PLAN SCALE 1" = 40'
PROFILE SCALE 1" = 40' HOR, 1" = 4' VERTICAL

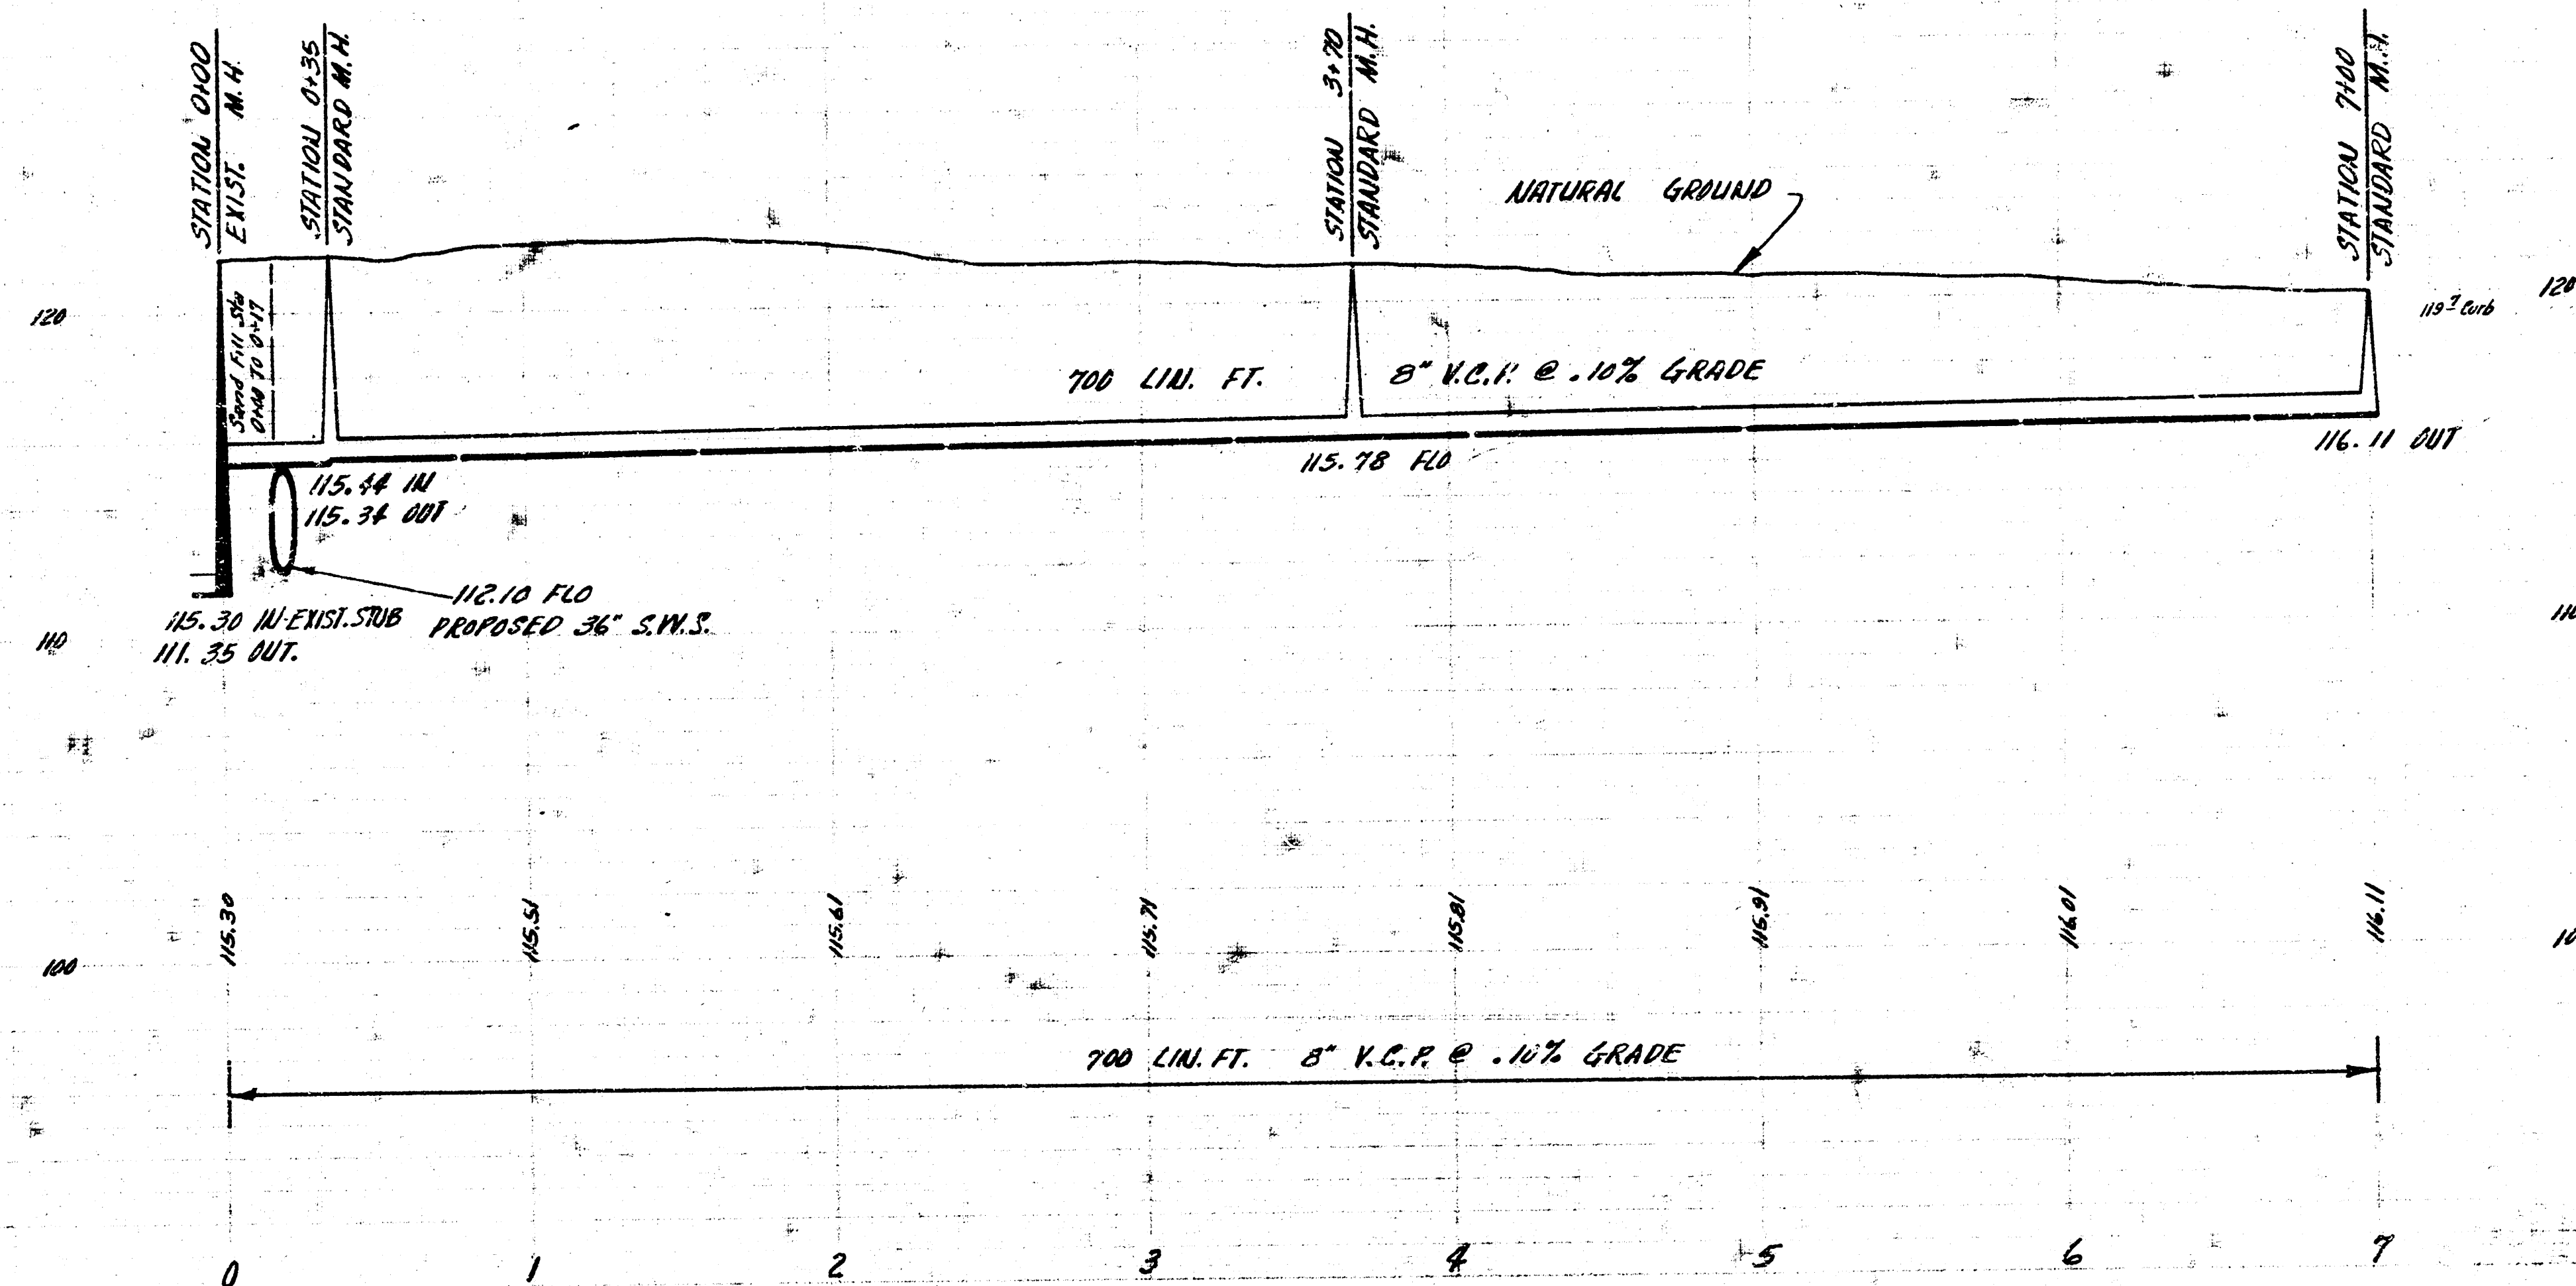

LAT. 4 SUB. 9 SAN. SEWER 22
CITY OF WICHITA, KANSAS
B.E. SMITH CITY ENGINEER
PROJ. NO C26-37 DATE JTH 1959