




LOCATION MAP
 LAT. 1 SUB. 10 SAN. SEWER 22
 CITY OF WICHITA, KANSAS
 B.E. SMITH CITY ENGINEER PROJ. NO. C26-26



Surveyed by Hanson Bros. 1/14/10
 Plan by Saunders
 Checked by James A. Hardy
 Date

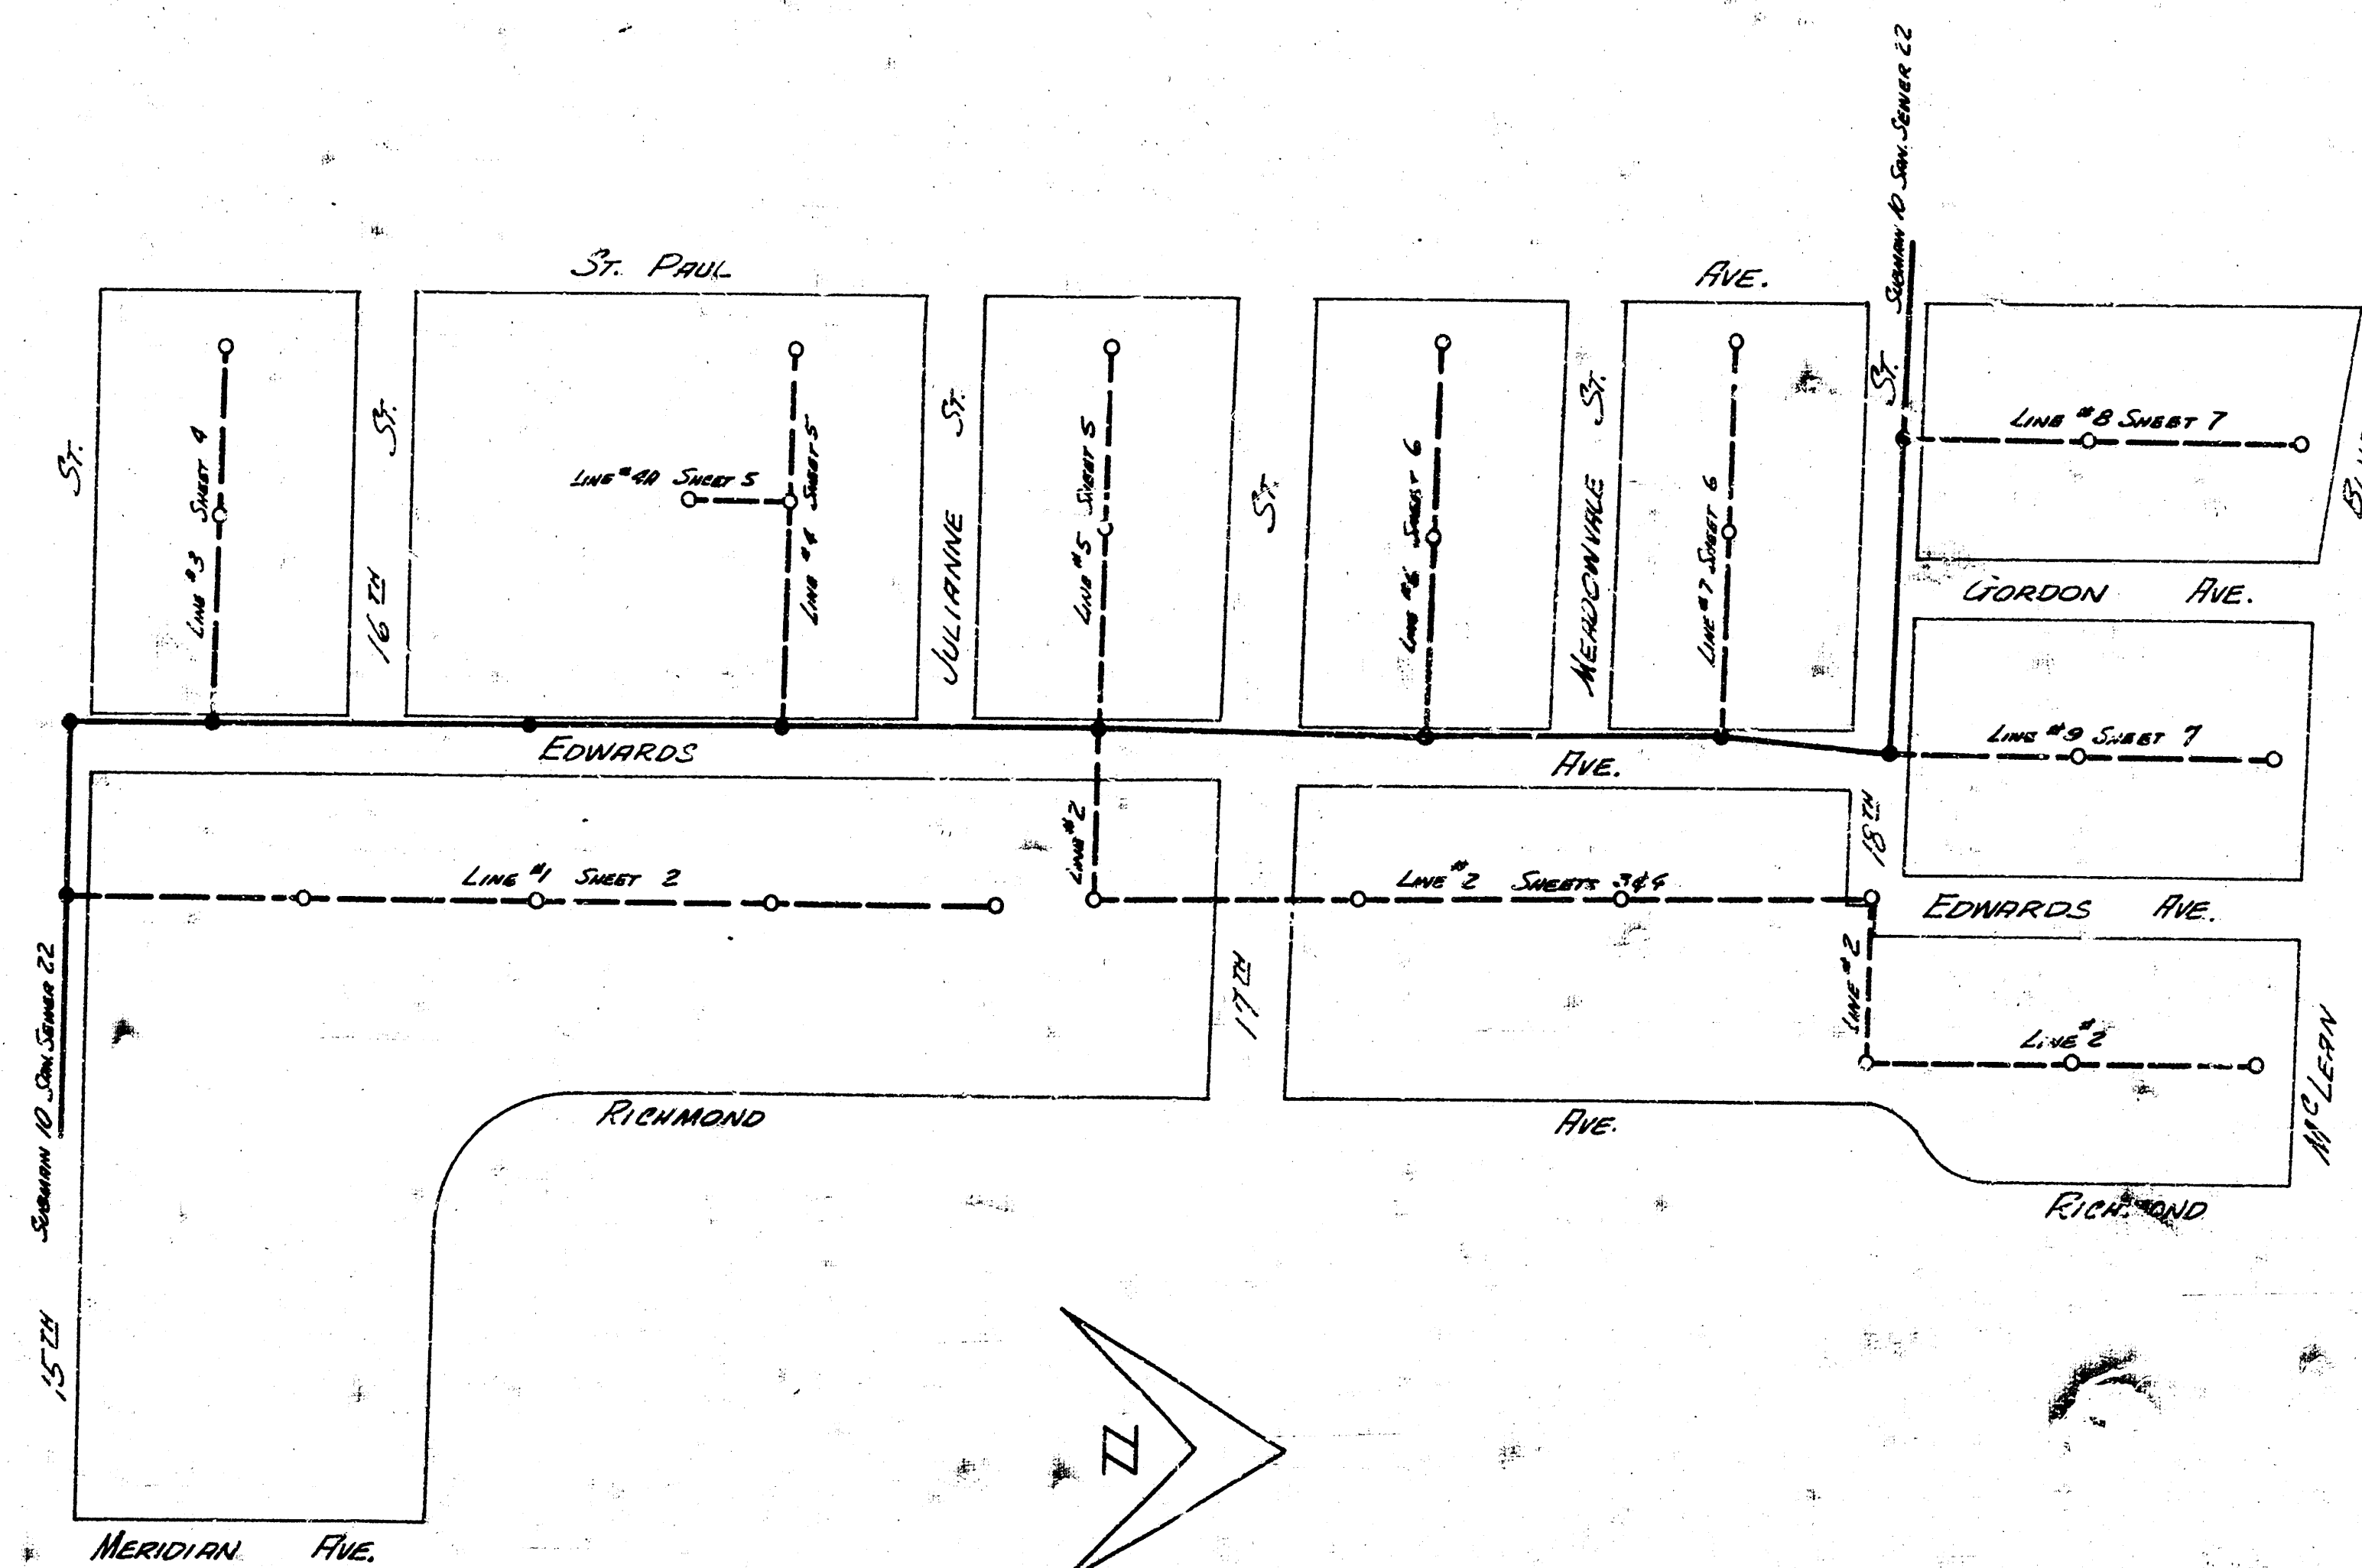

John H. Erickson
 City Engineer
 June 19 1952


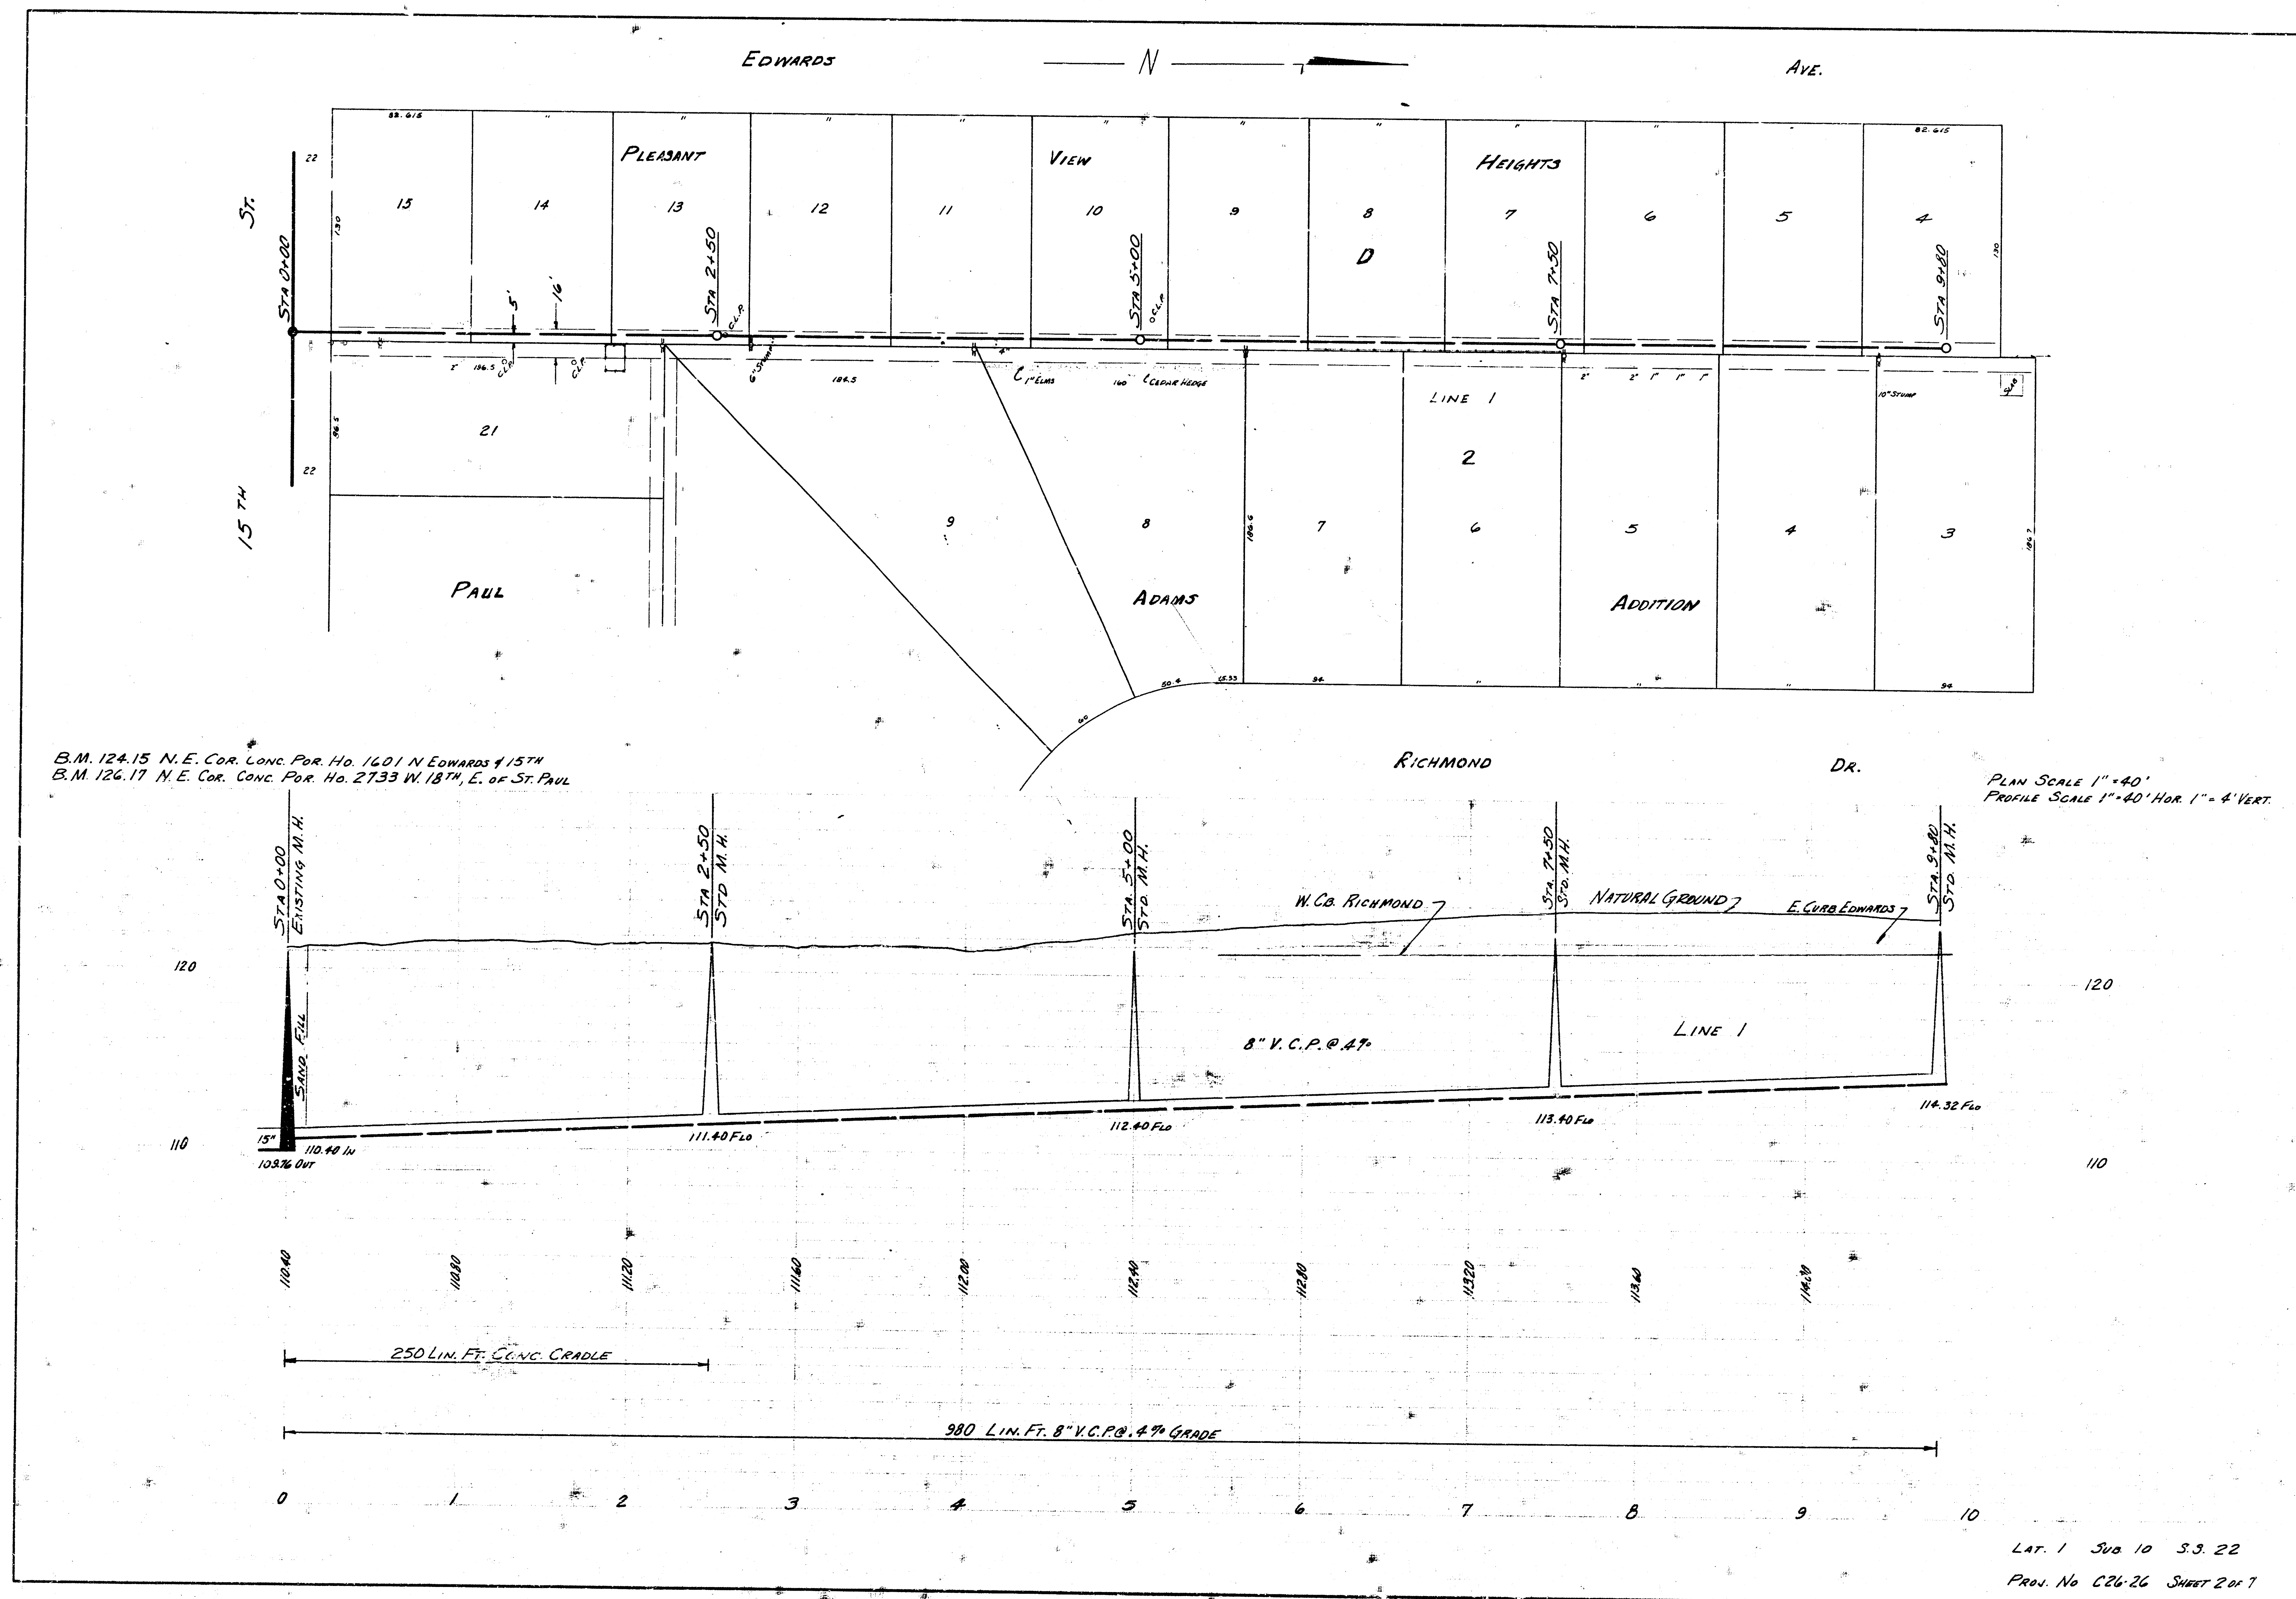


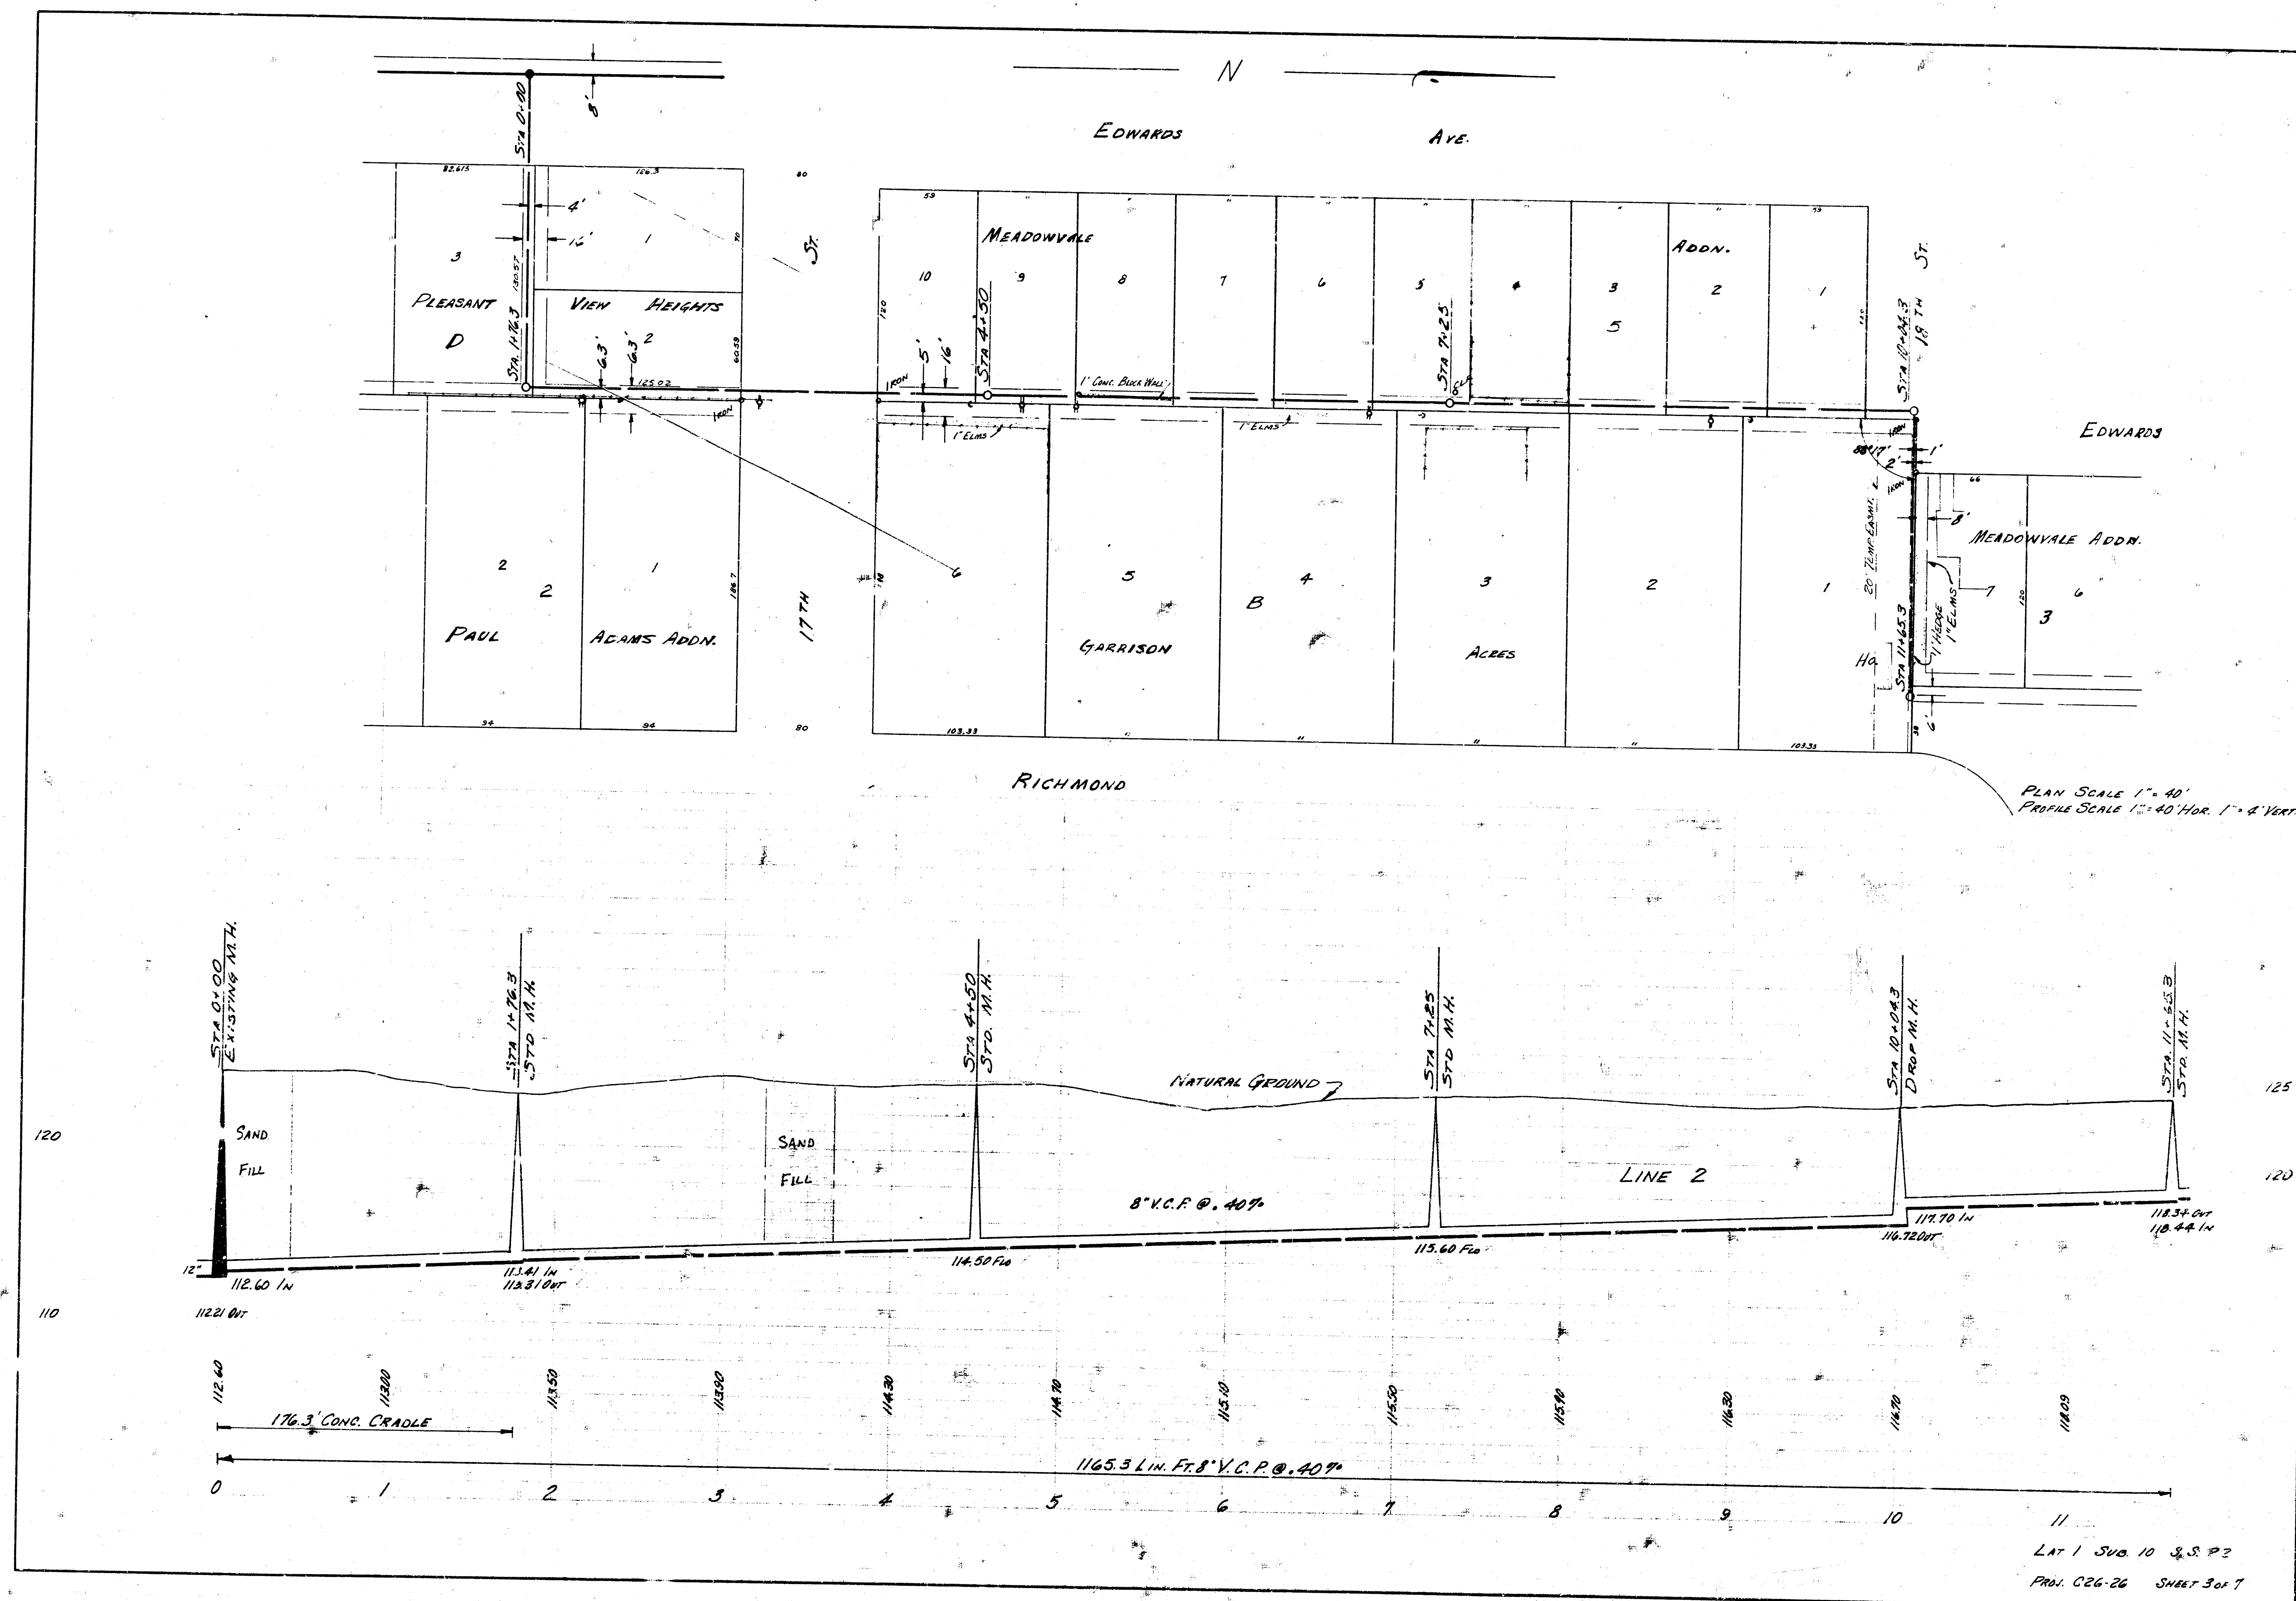

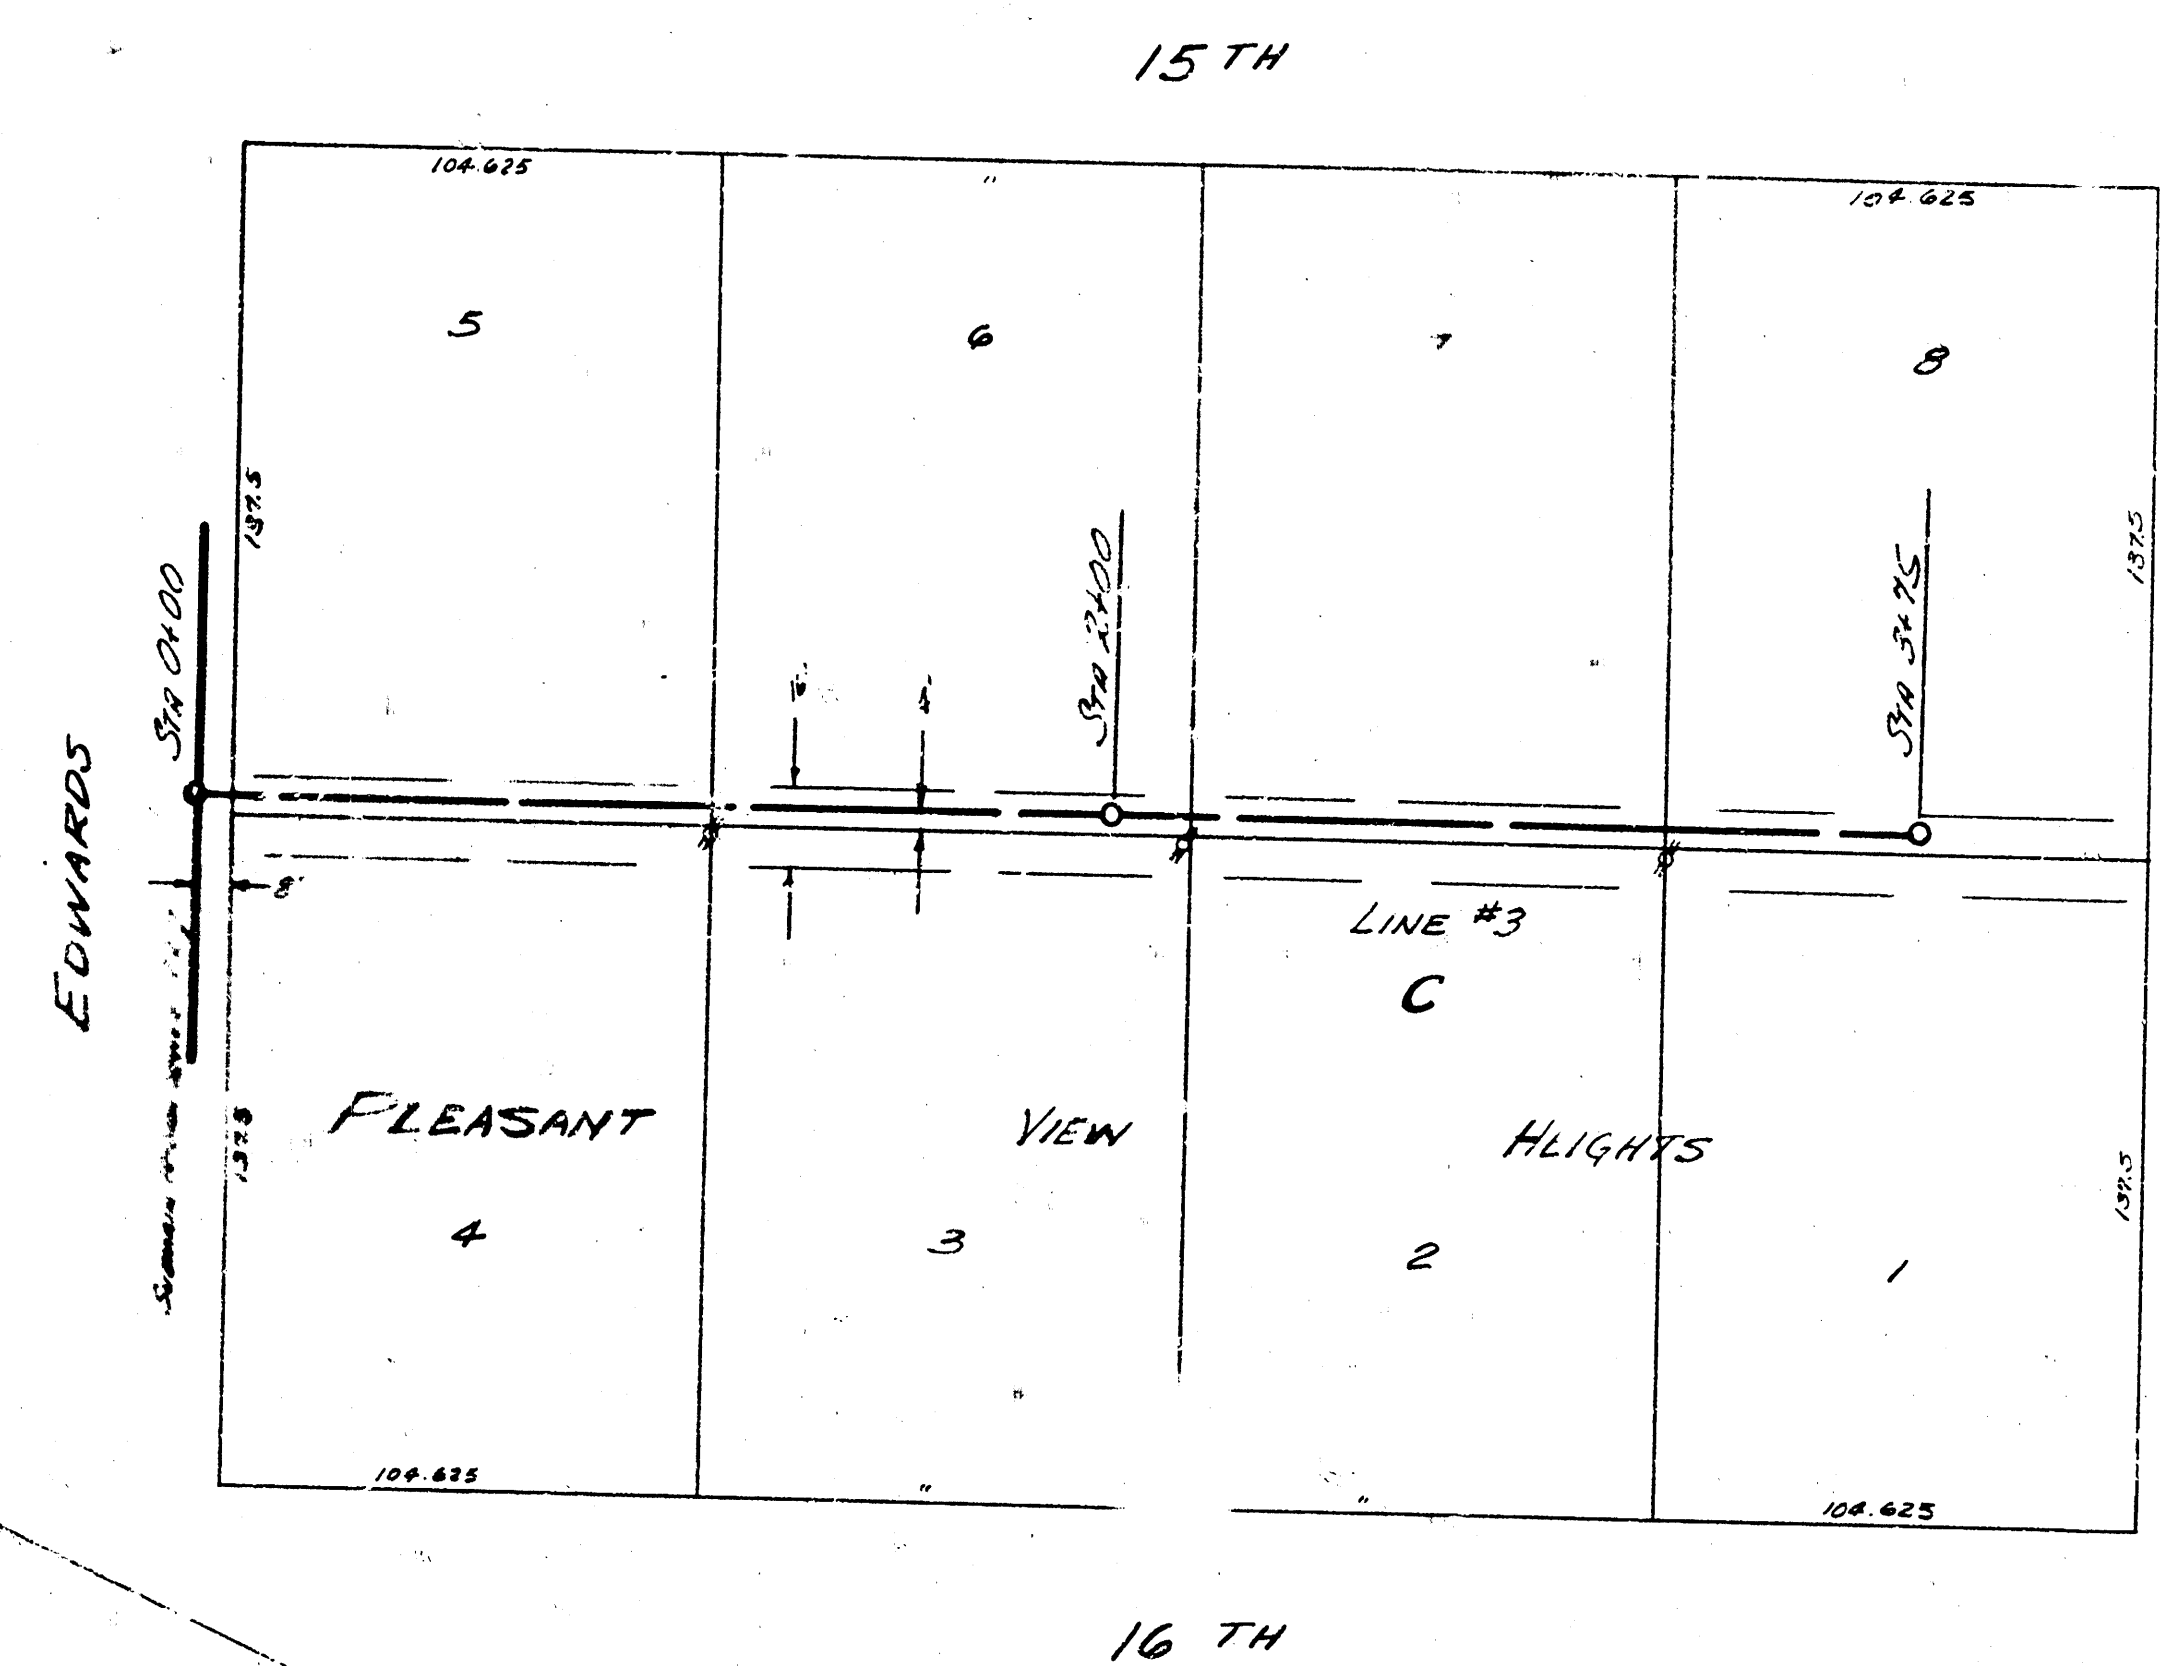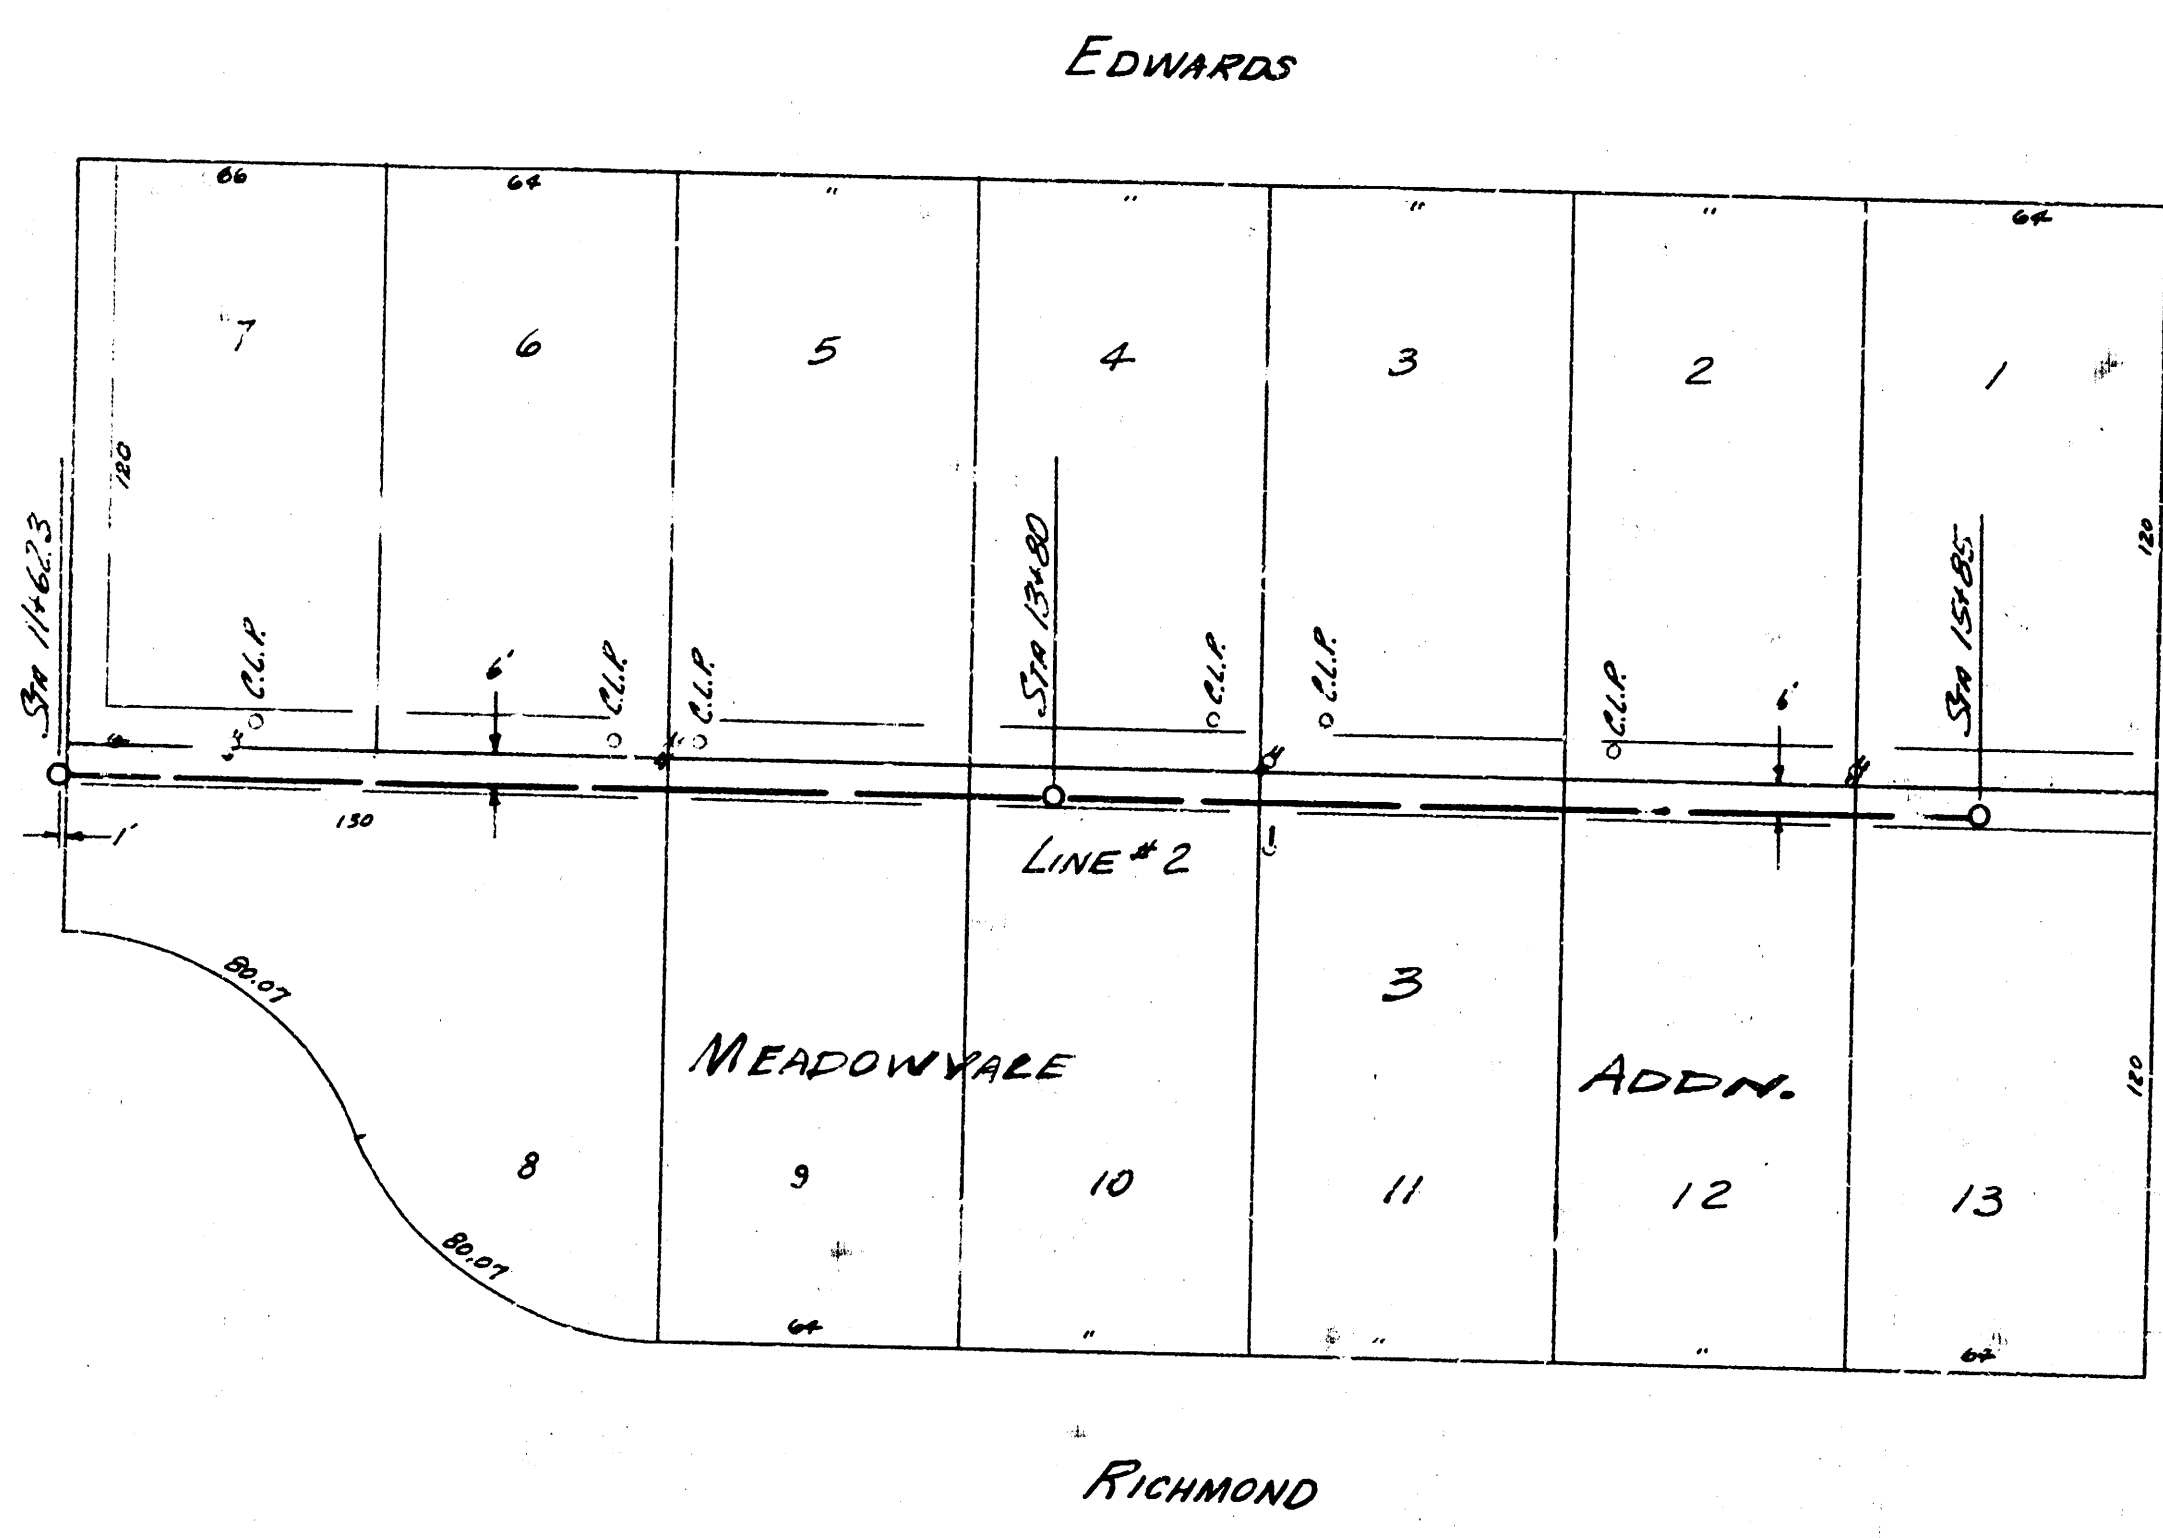








NOTE!
BOTH PLAN & PROFILE CONTINUED
FROM LINE 2 - STA 11+62.3 ON
SHEET 3

PLAN SCALE 1"=40'
PROFILE SCALE 1"=40' HOR 1"=4' VERT.

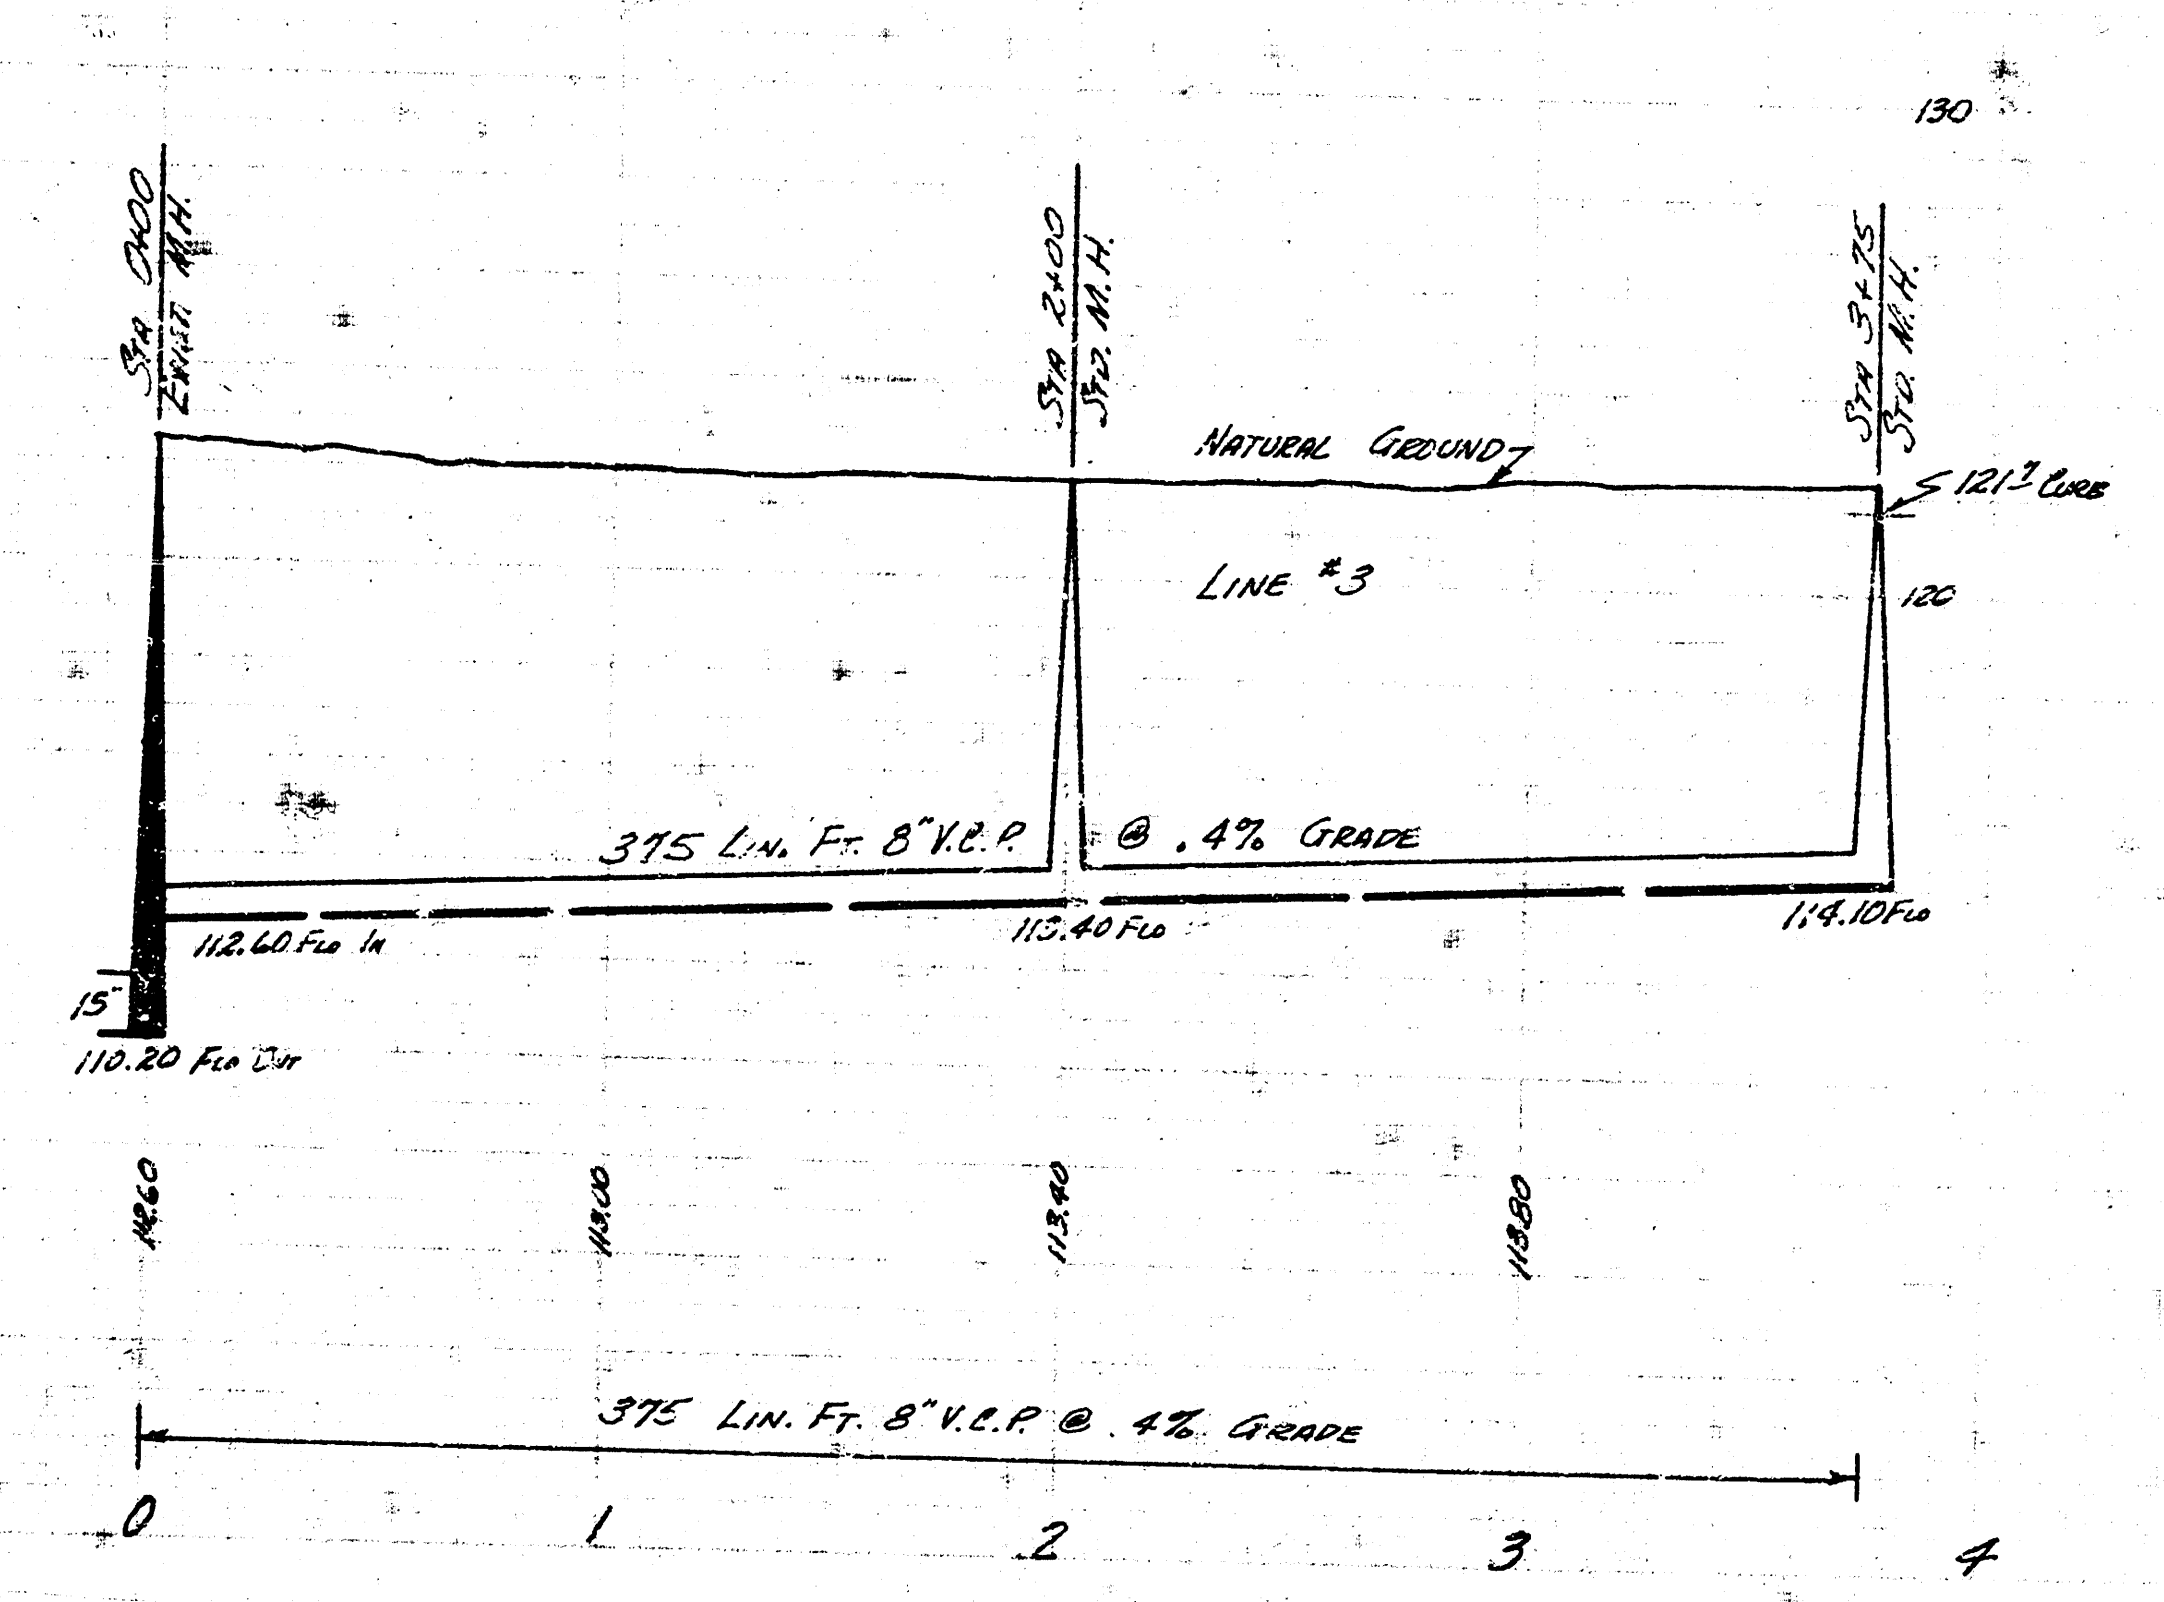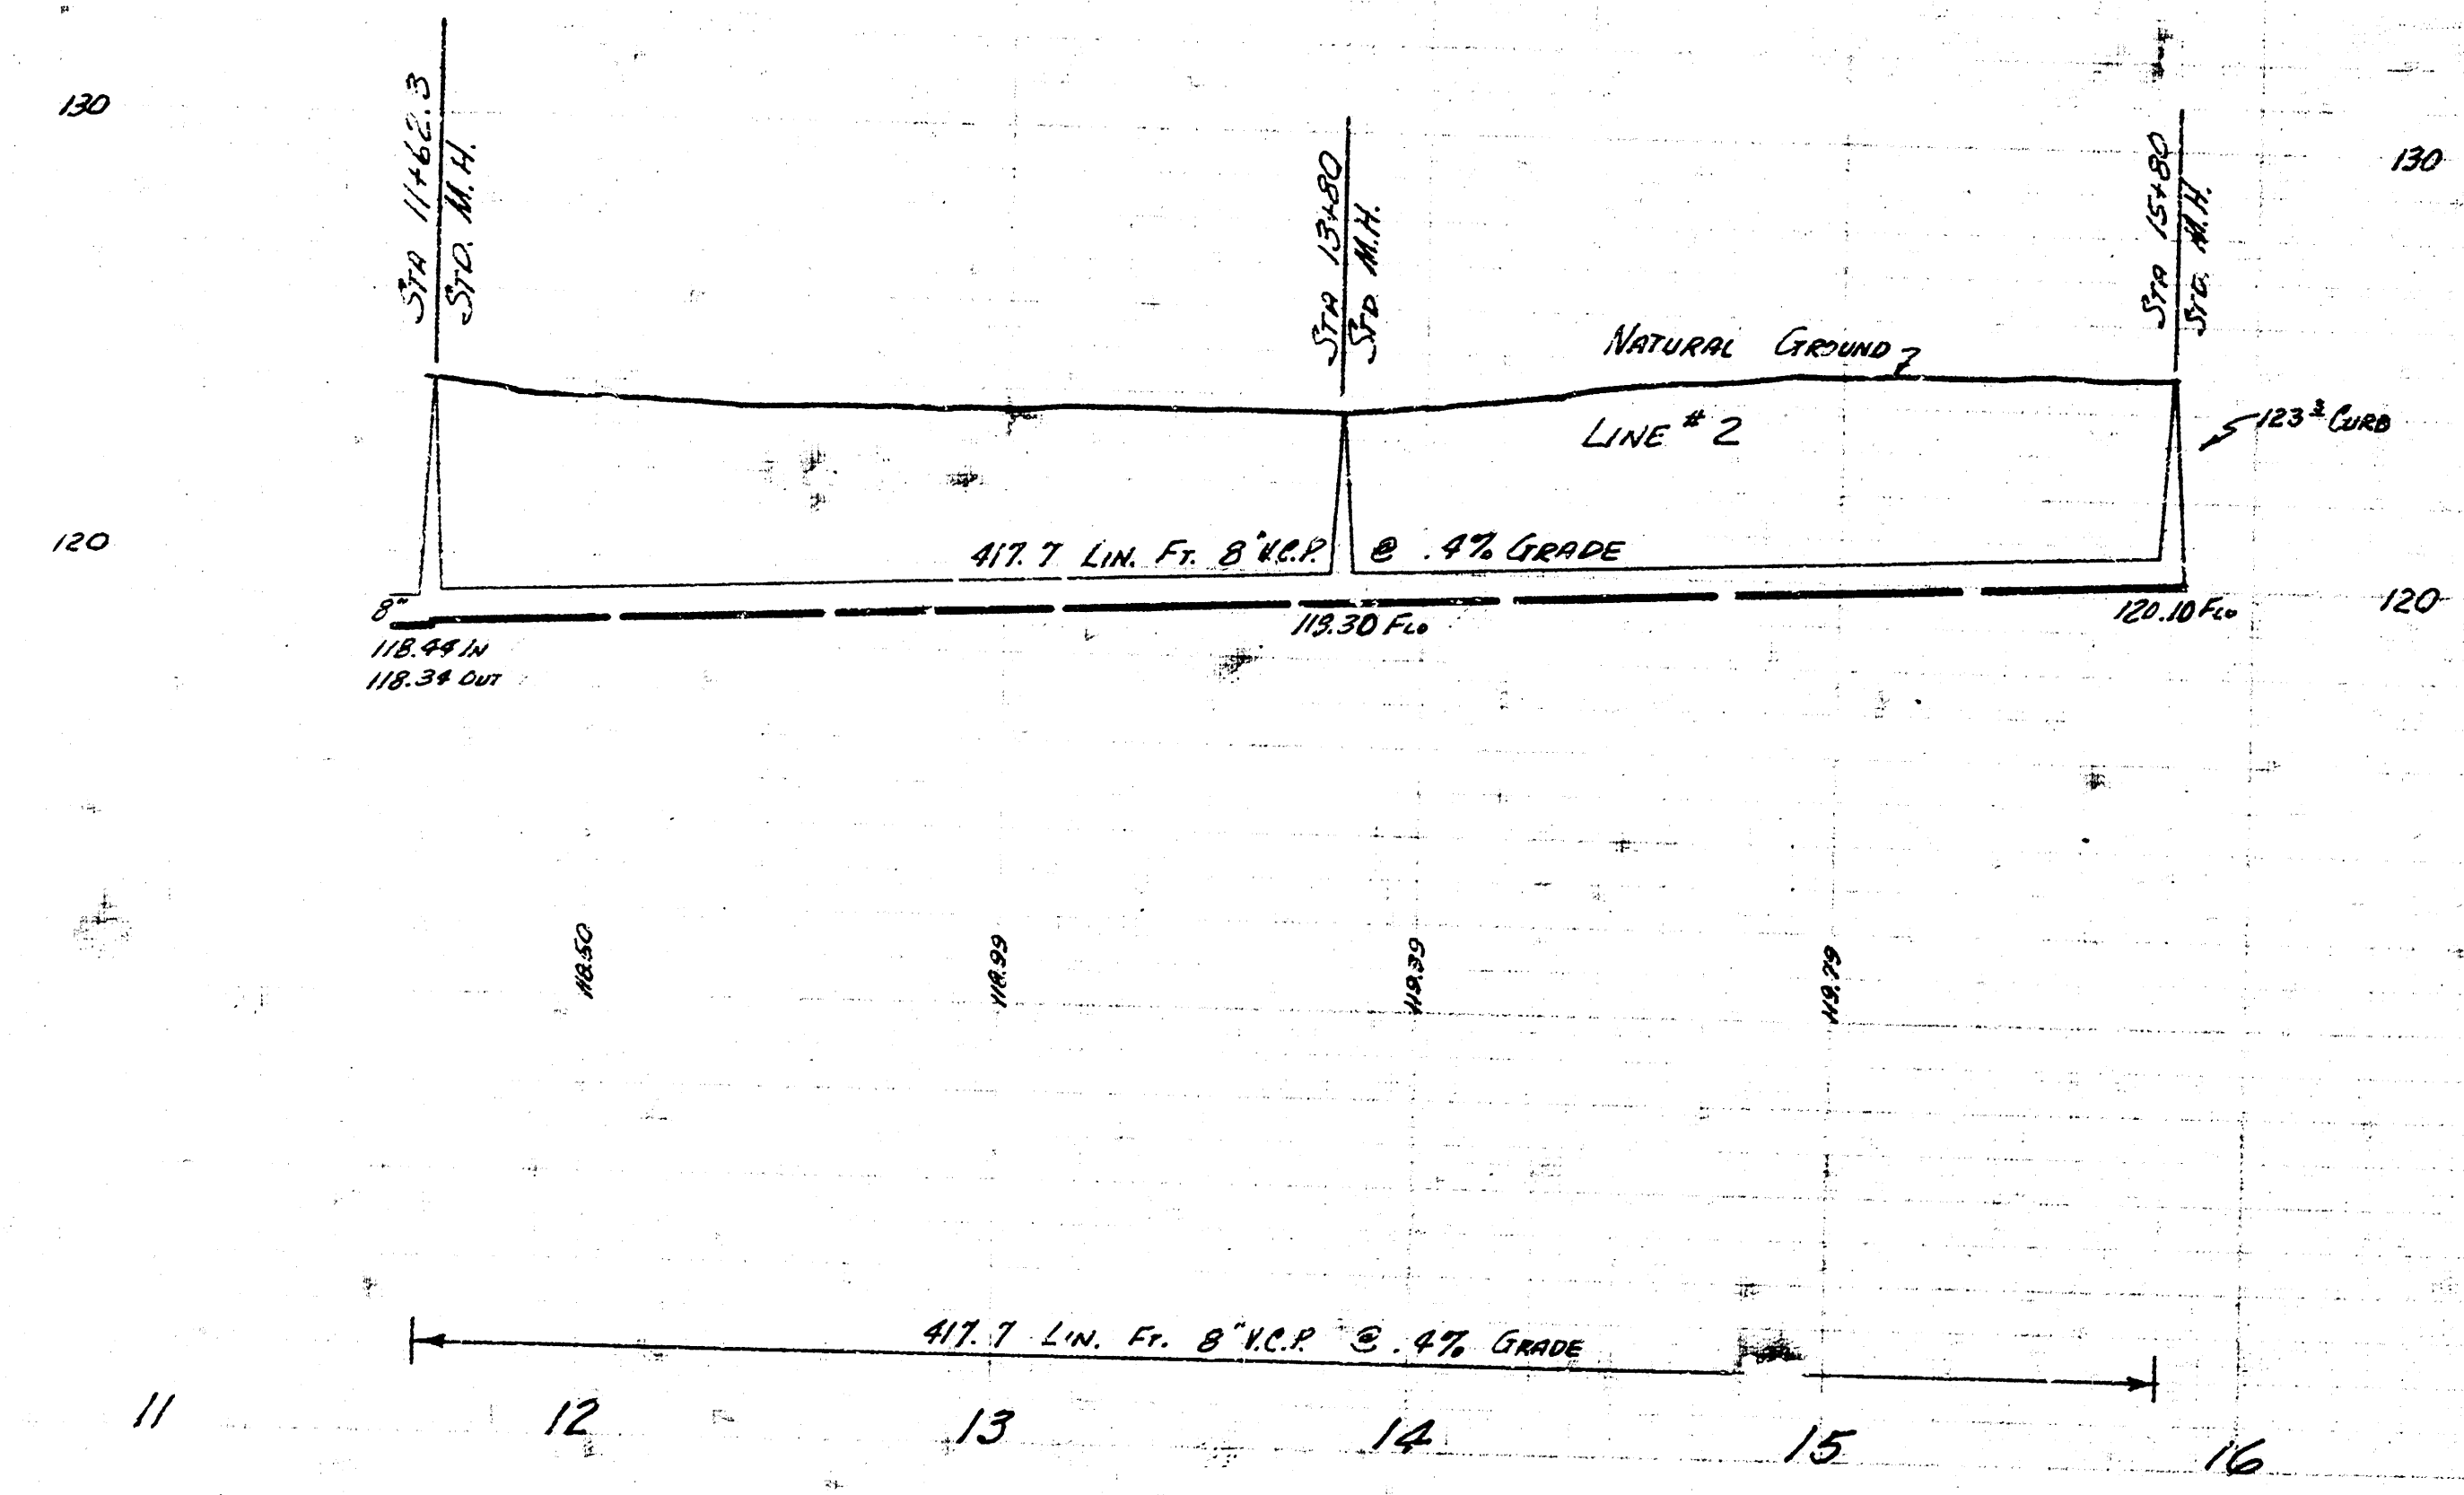

LAT. 1 SUB. 10 S. 22
PROJ. C26-26 SH. 4 OF 7

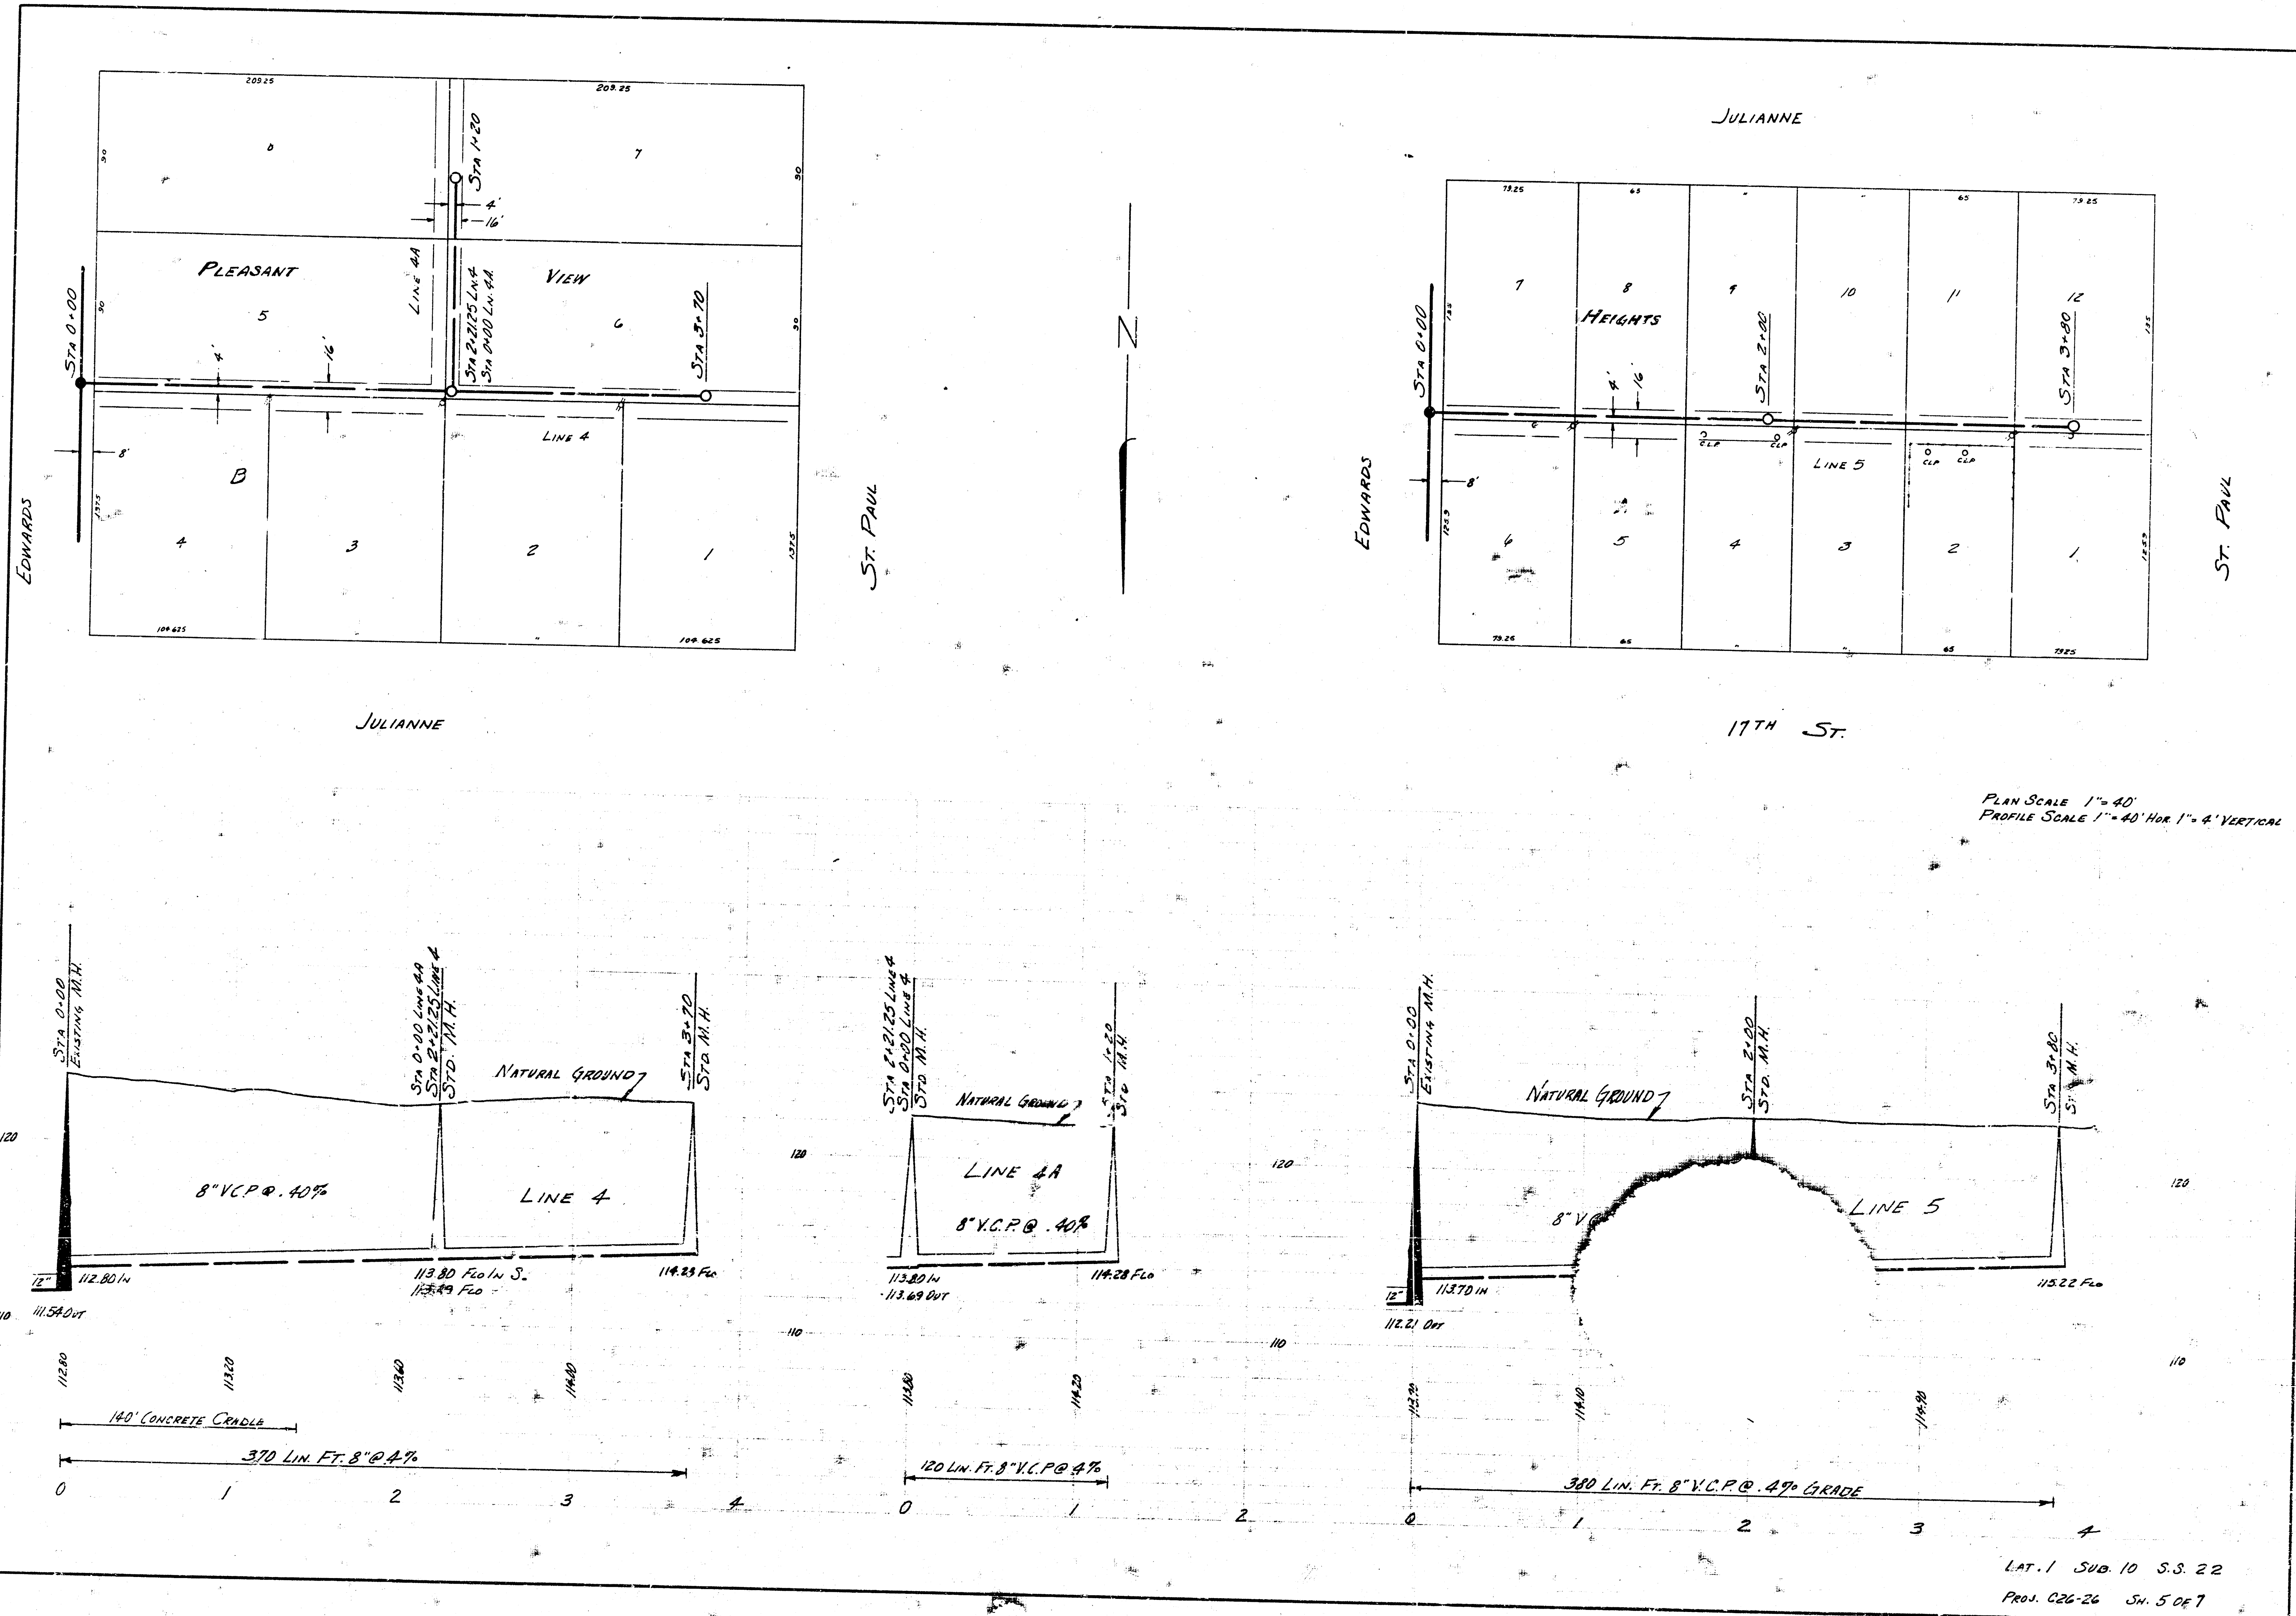

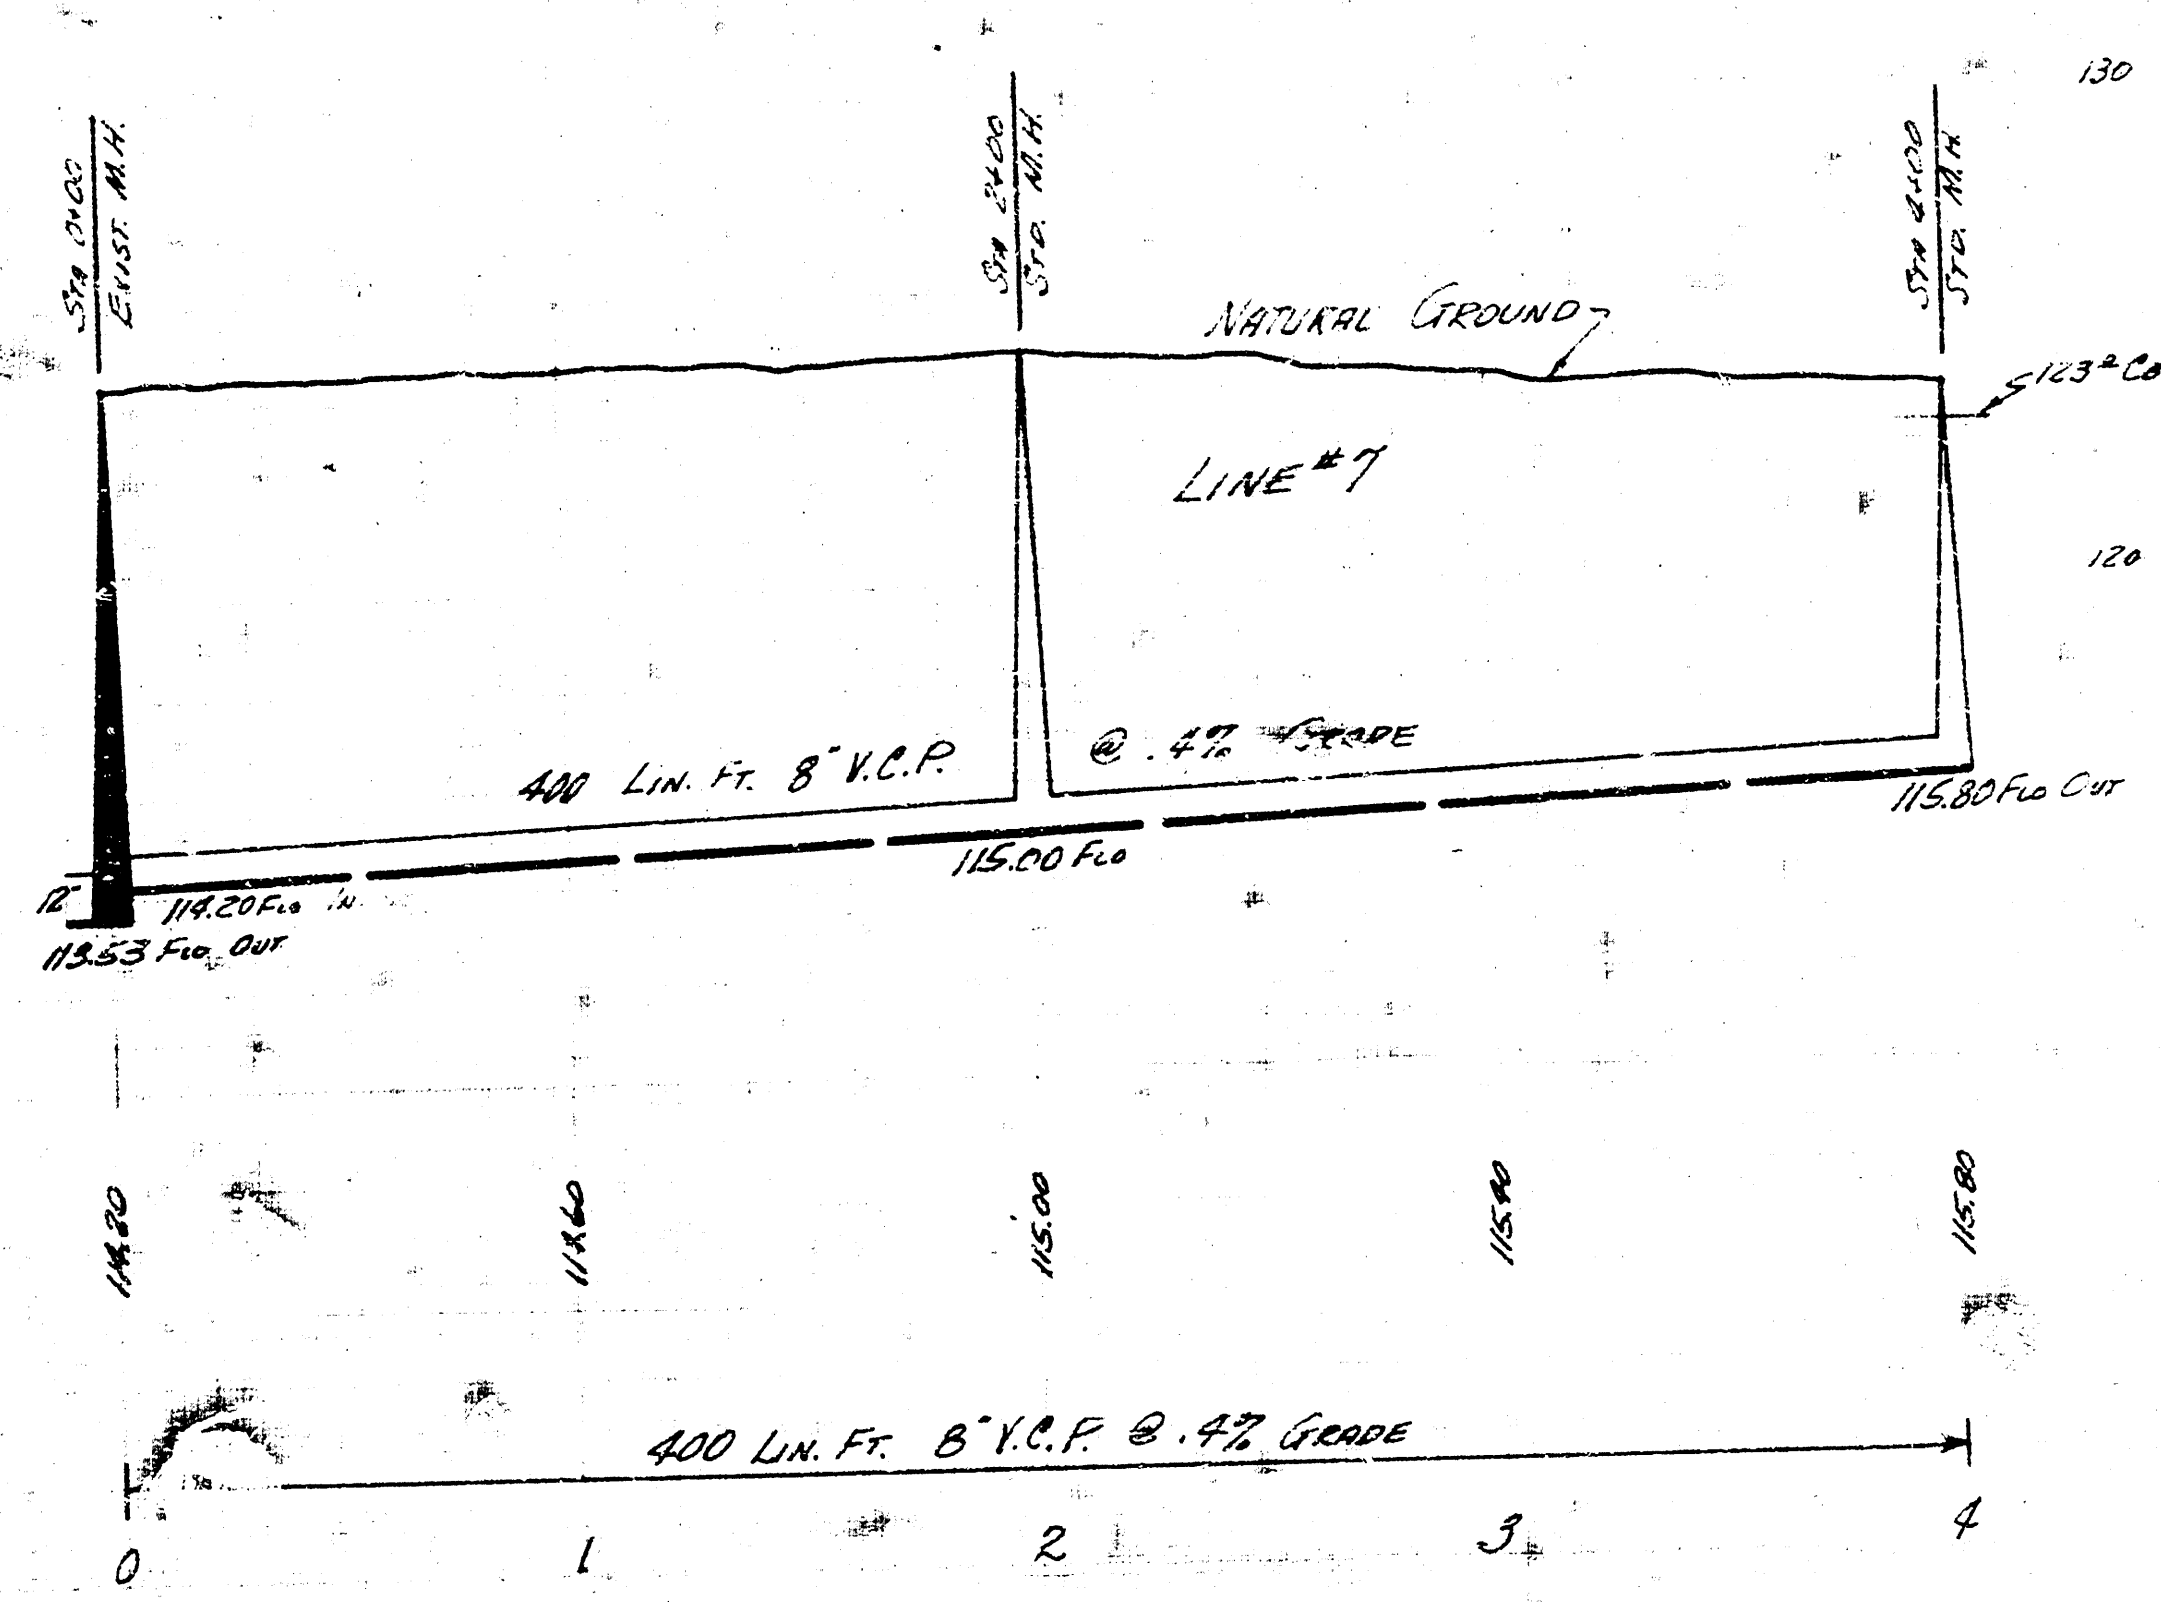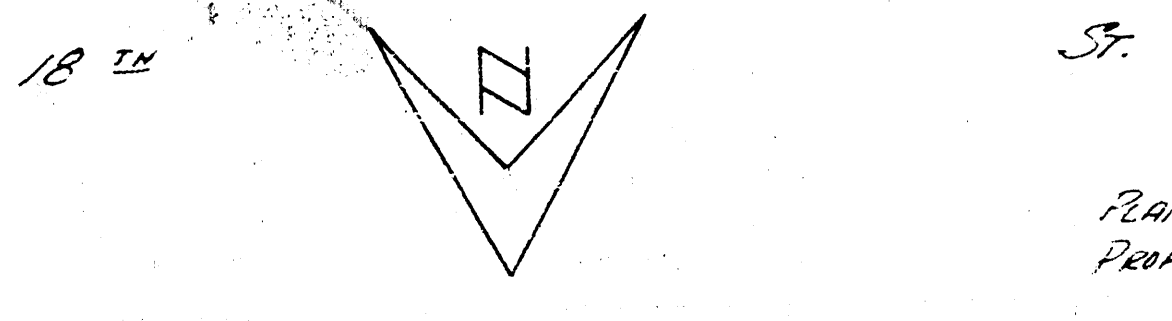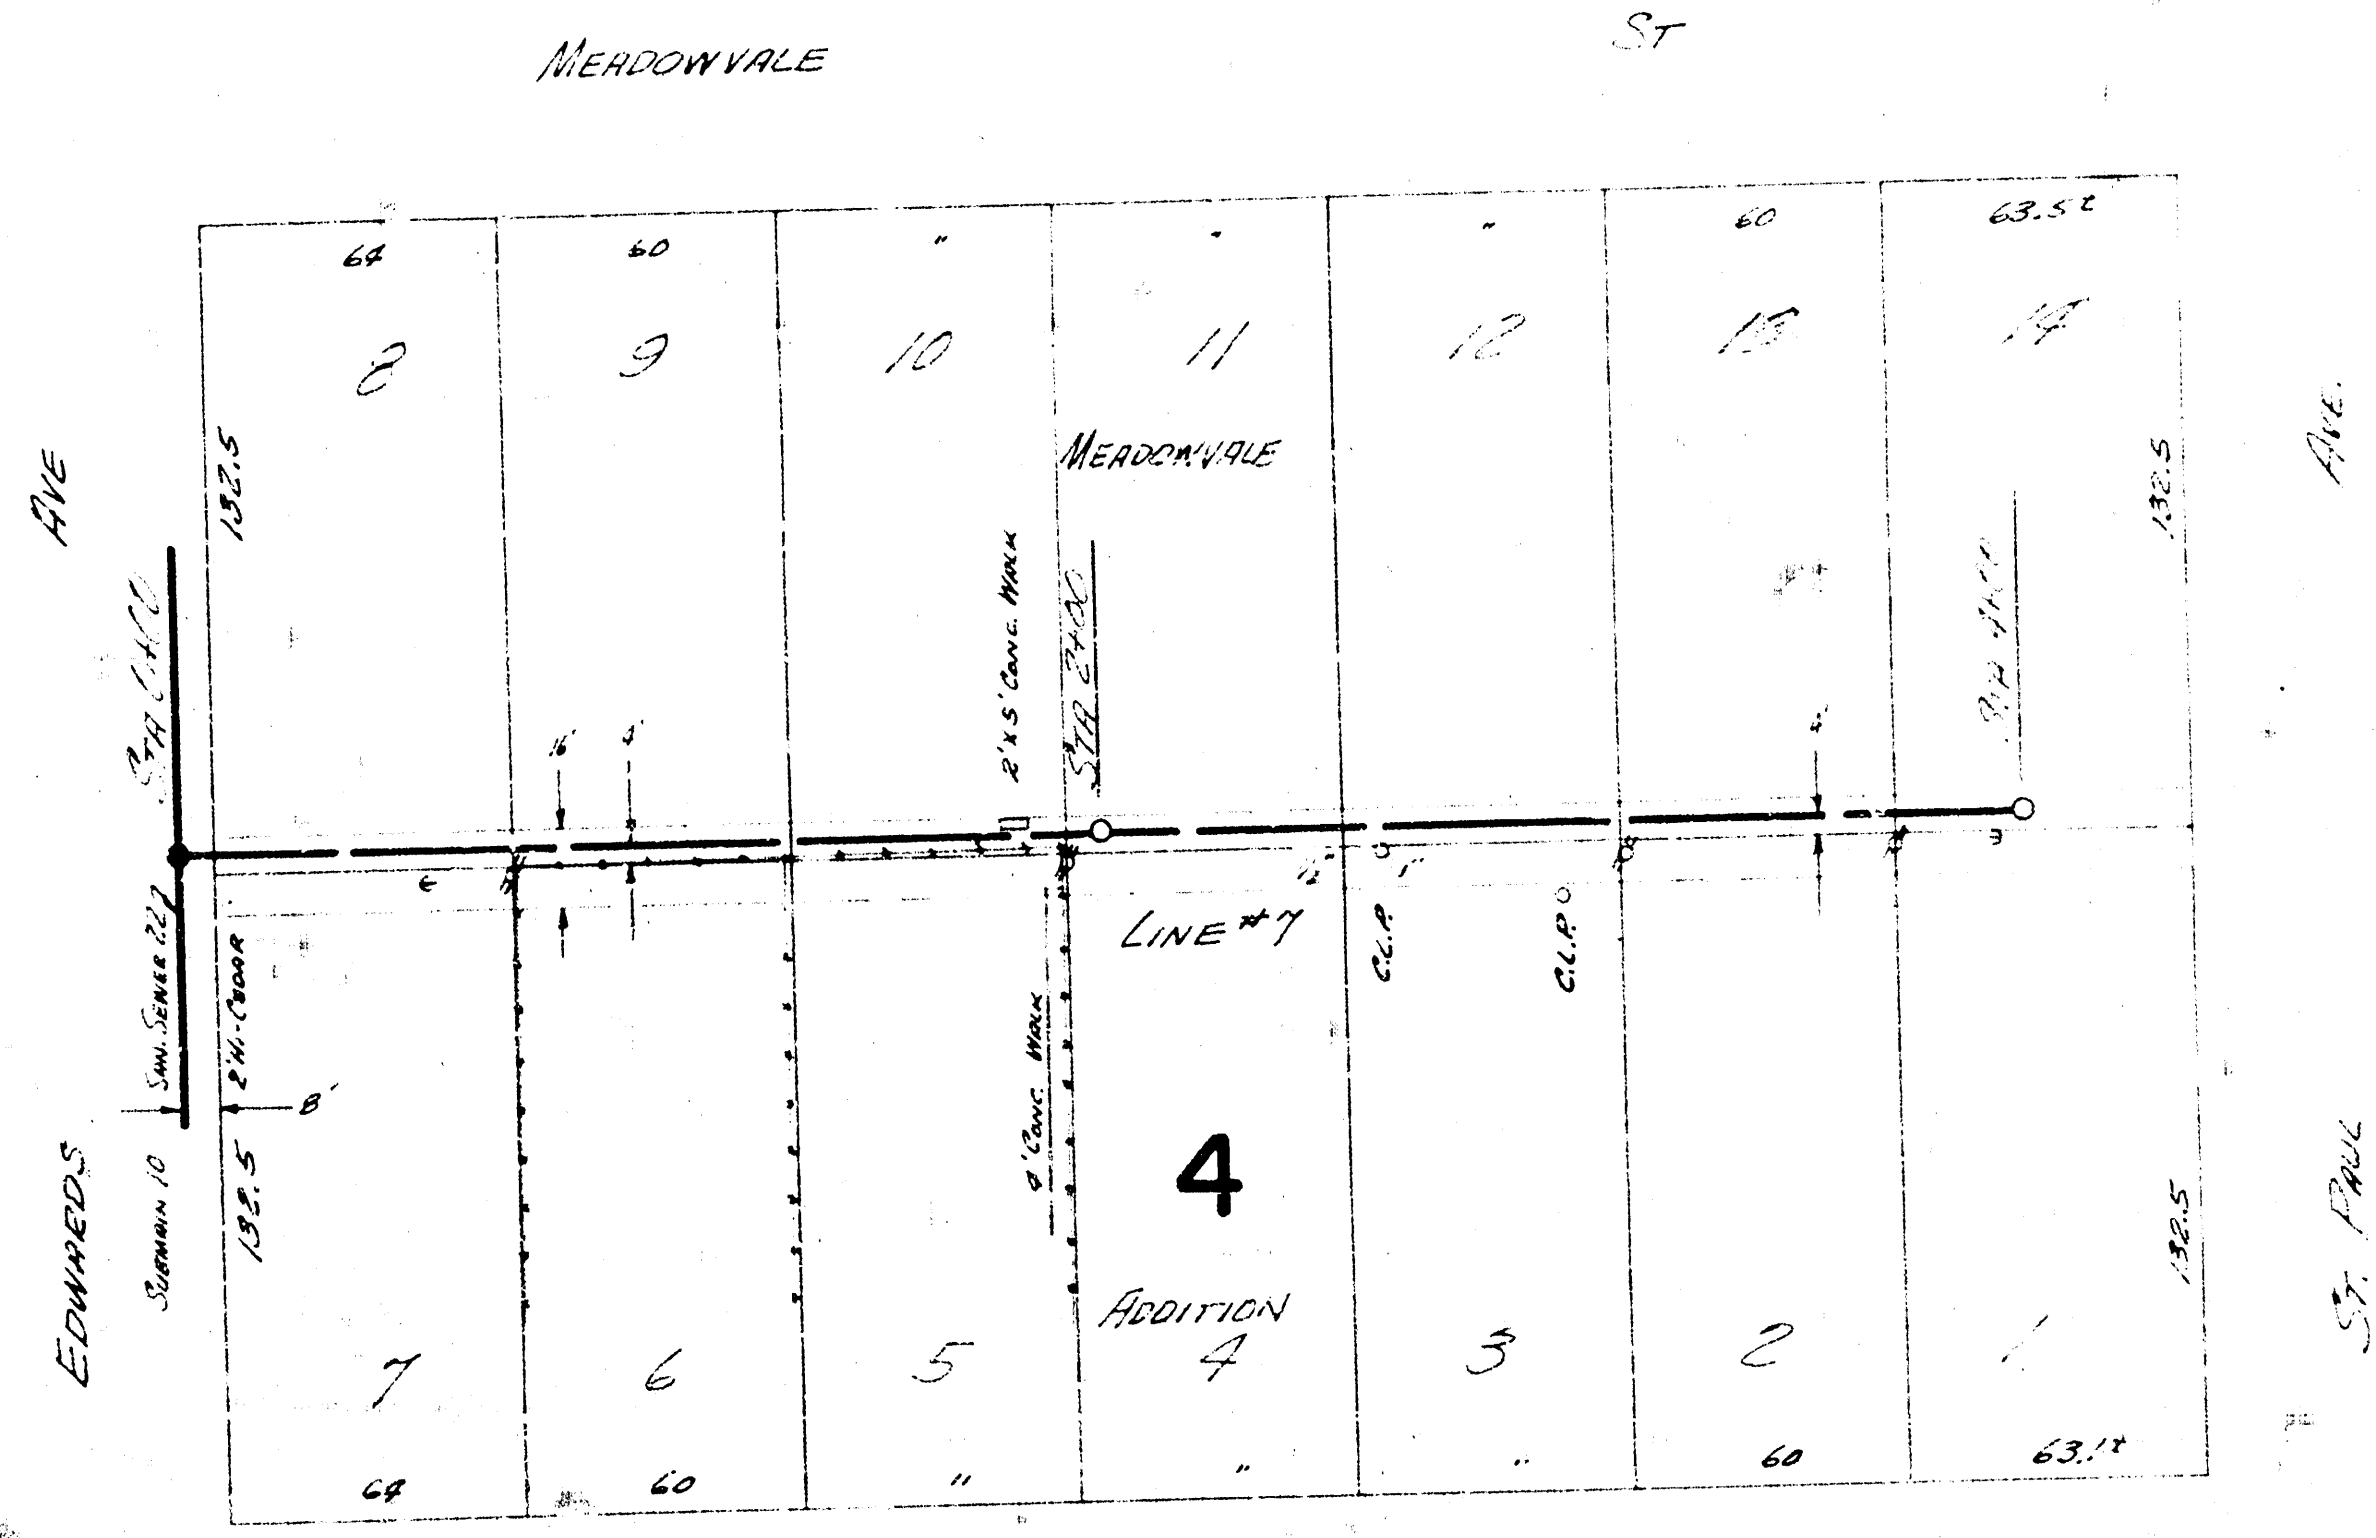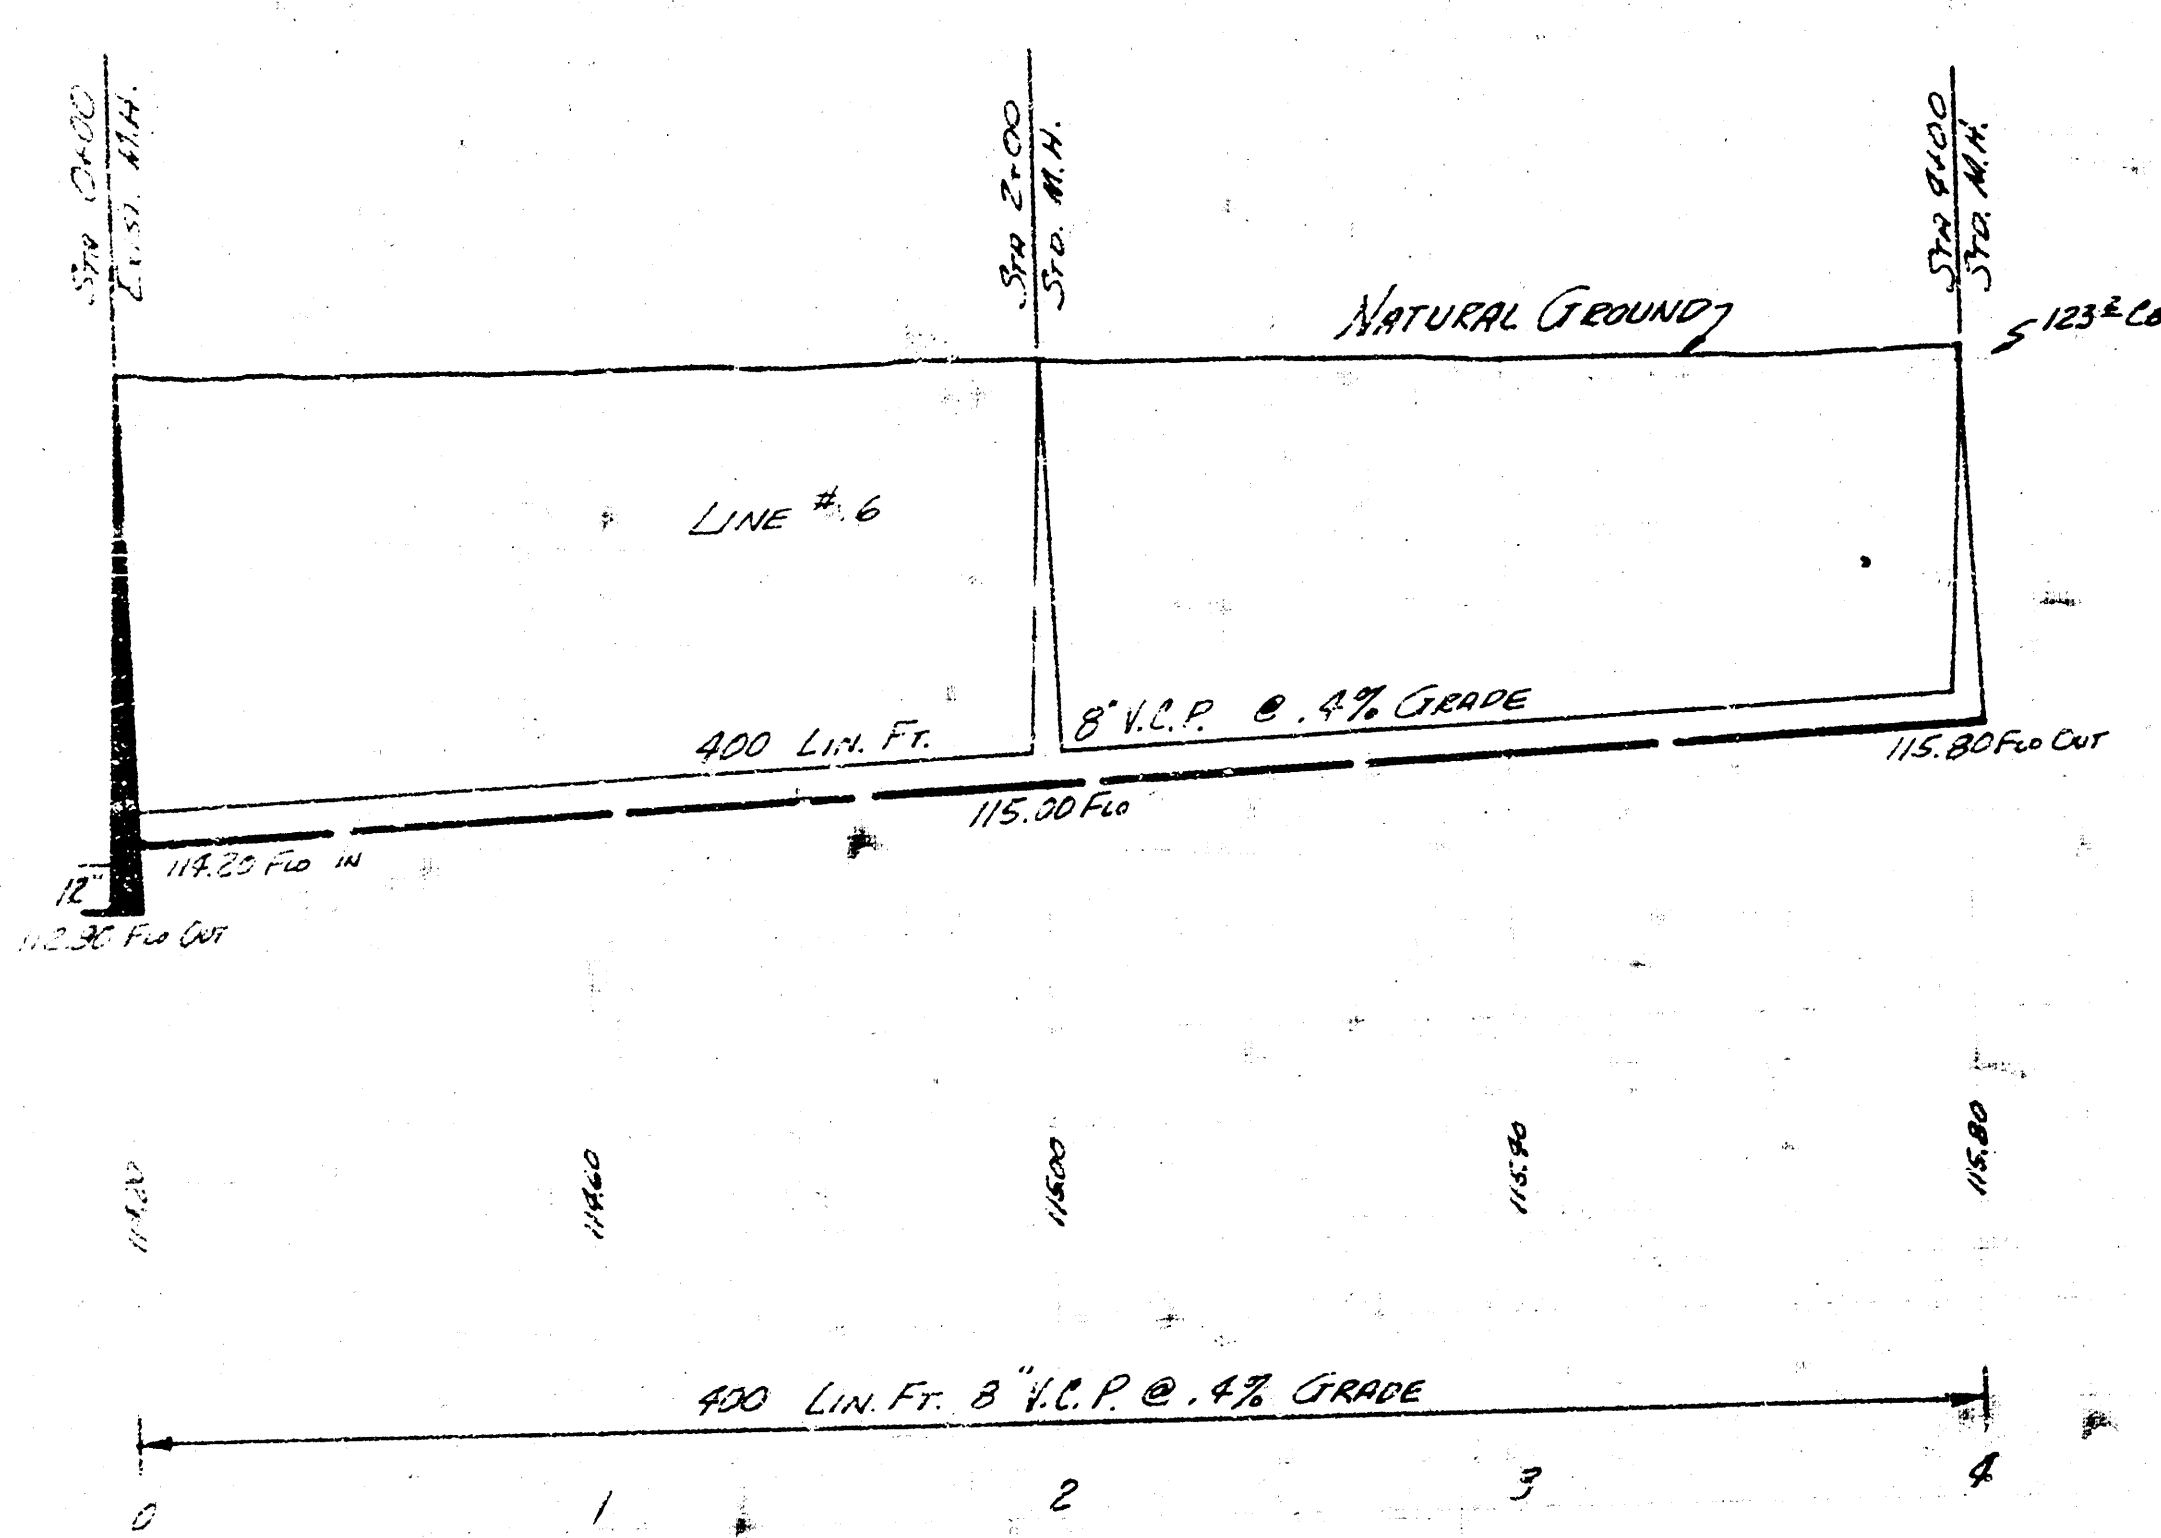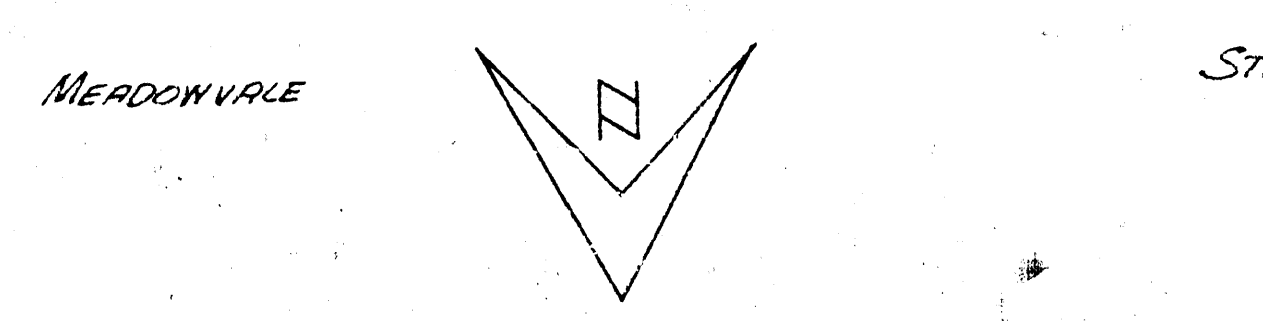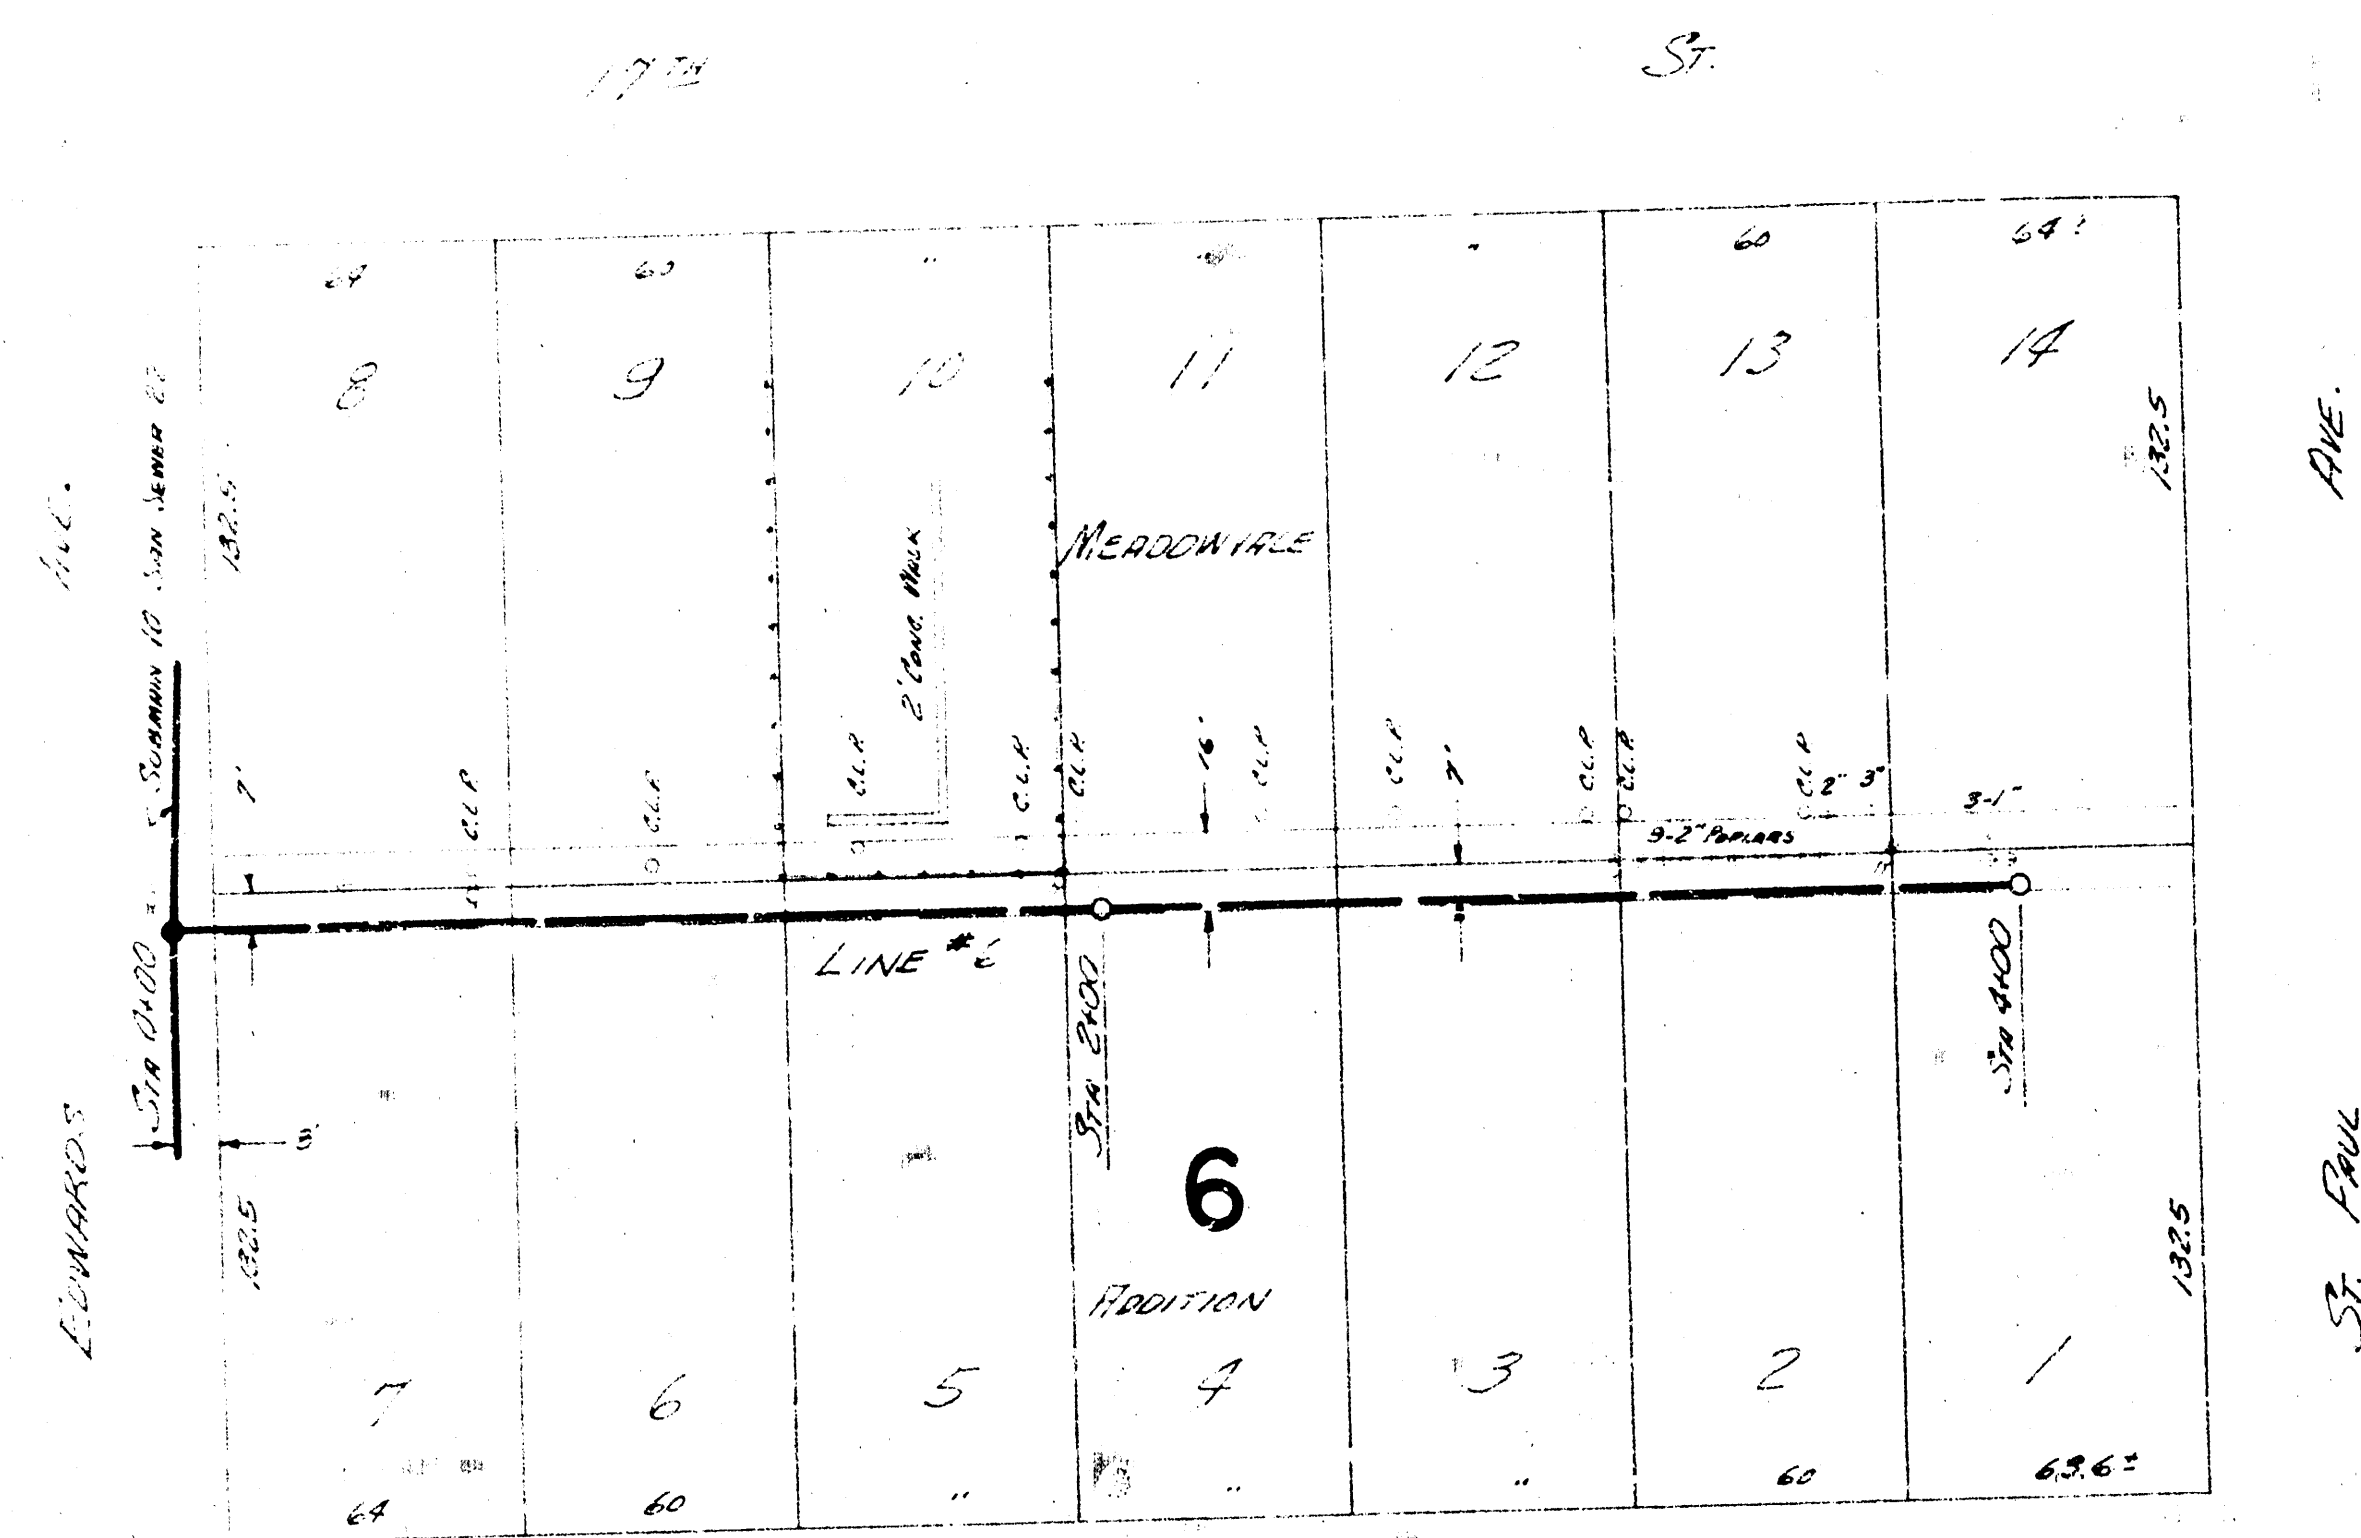

PLAN SCALE 1"=40'
PROFILE SCALE 1"=40' HOR, 1"=4' VERTICAL

LOT 1 SUBMAN 10 SUBSER 22
PLAN No. 226-24 SHEET 6 OF 7

