


SURVEY 1 HANSON NOTEBOOK 14-92
 PLAN D. STALLER
 CHECKED

B.M. 128.40 SE COR. CONC. PIER NO. 1901 SHERIDAN NW COR. SHERIDAN & 18TH
 B.M. 125.146 STD. SE COR. 17TH & SHERIDAN

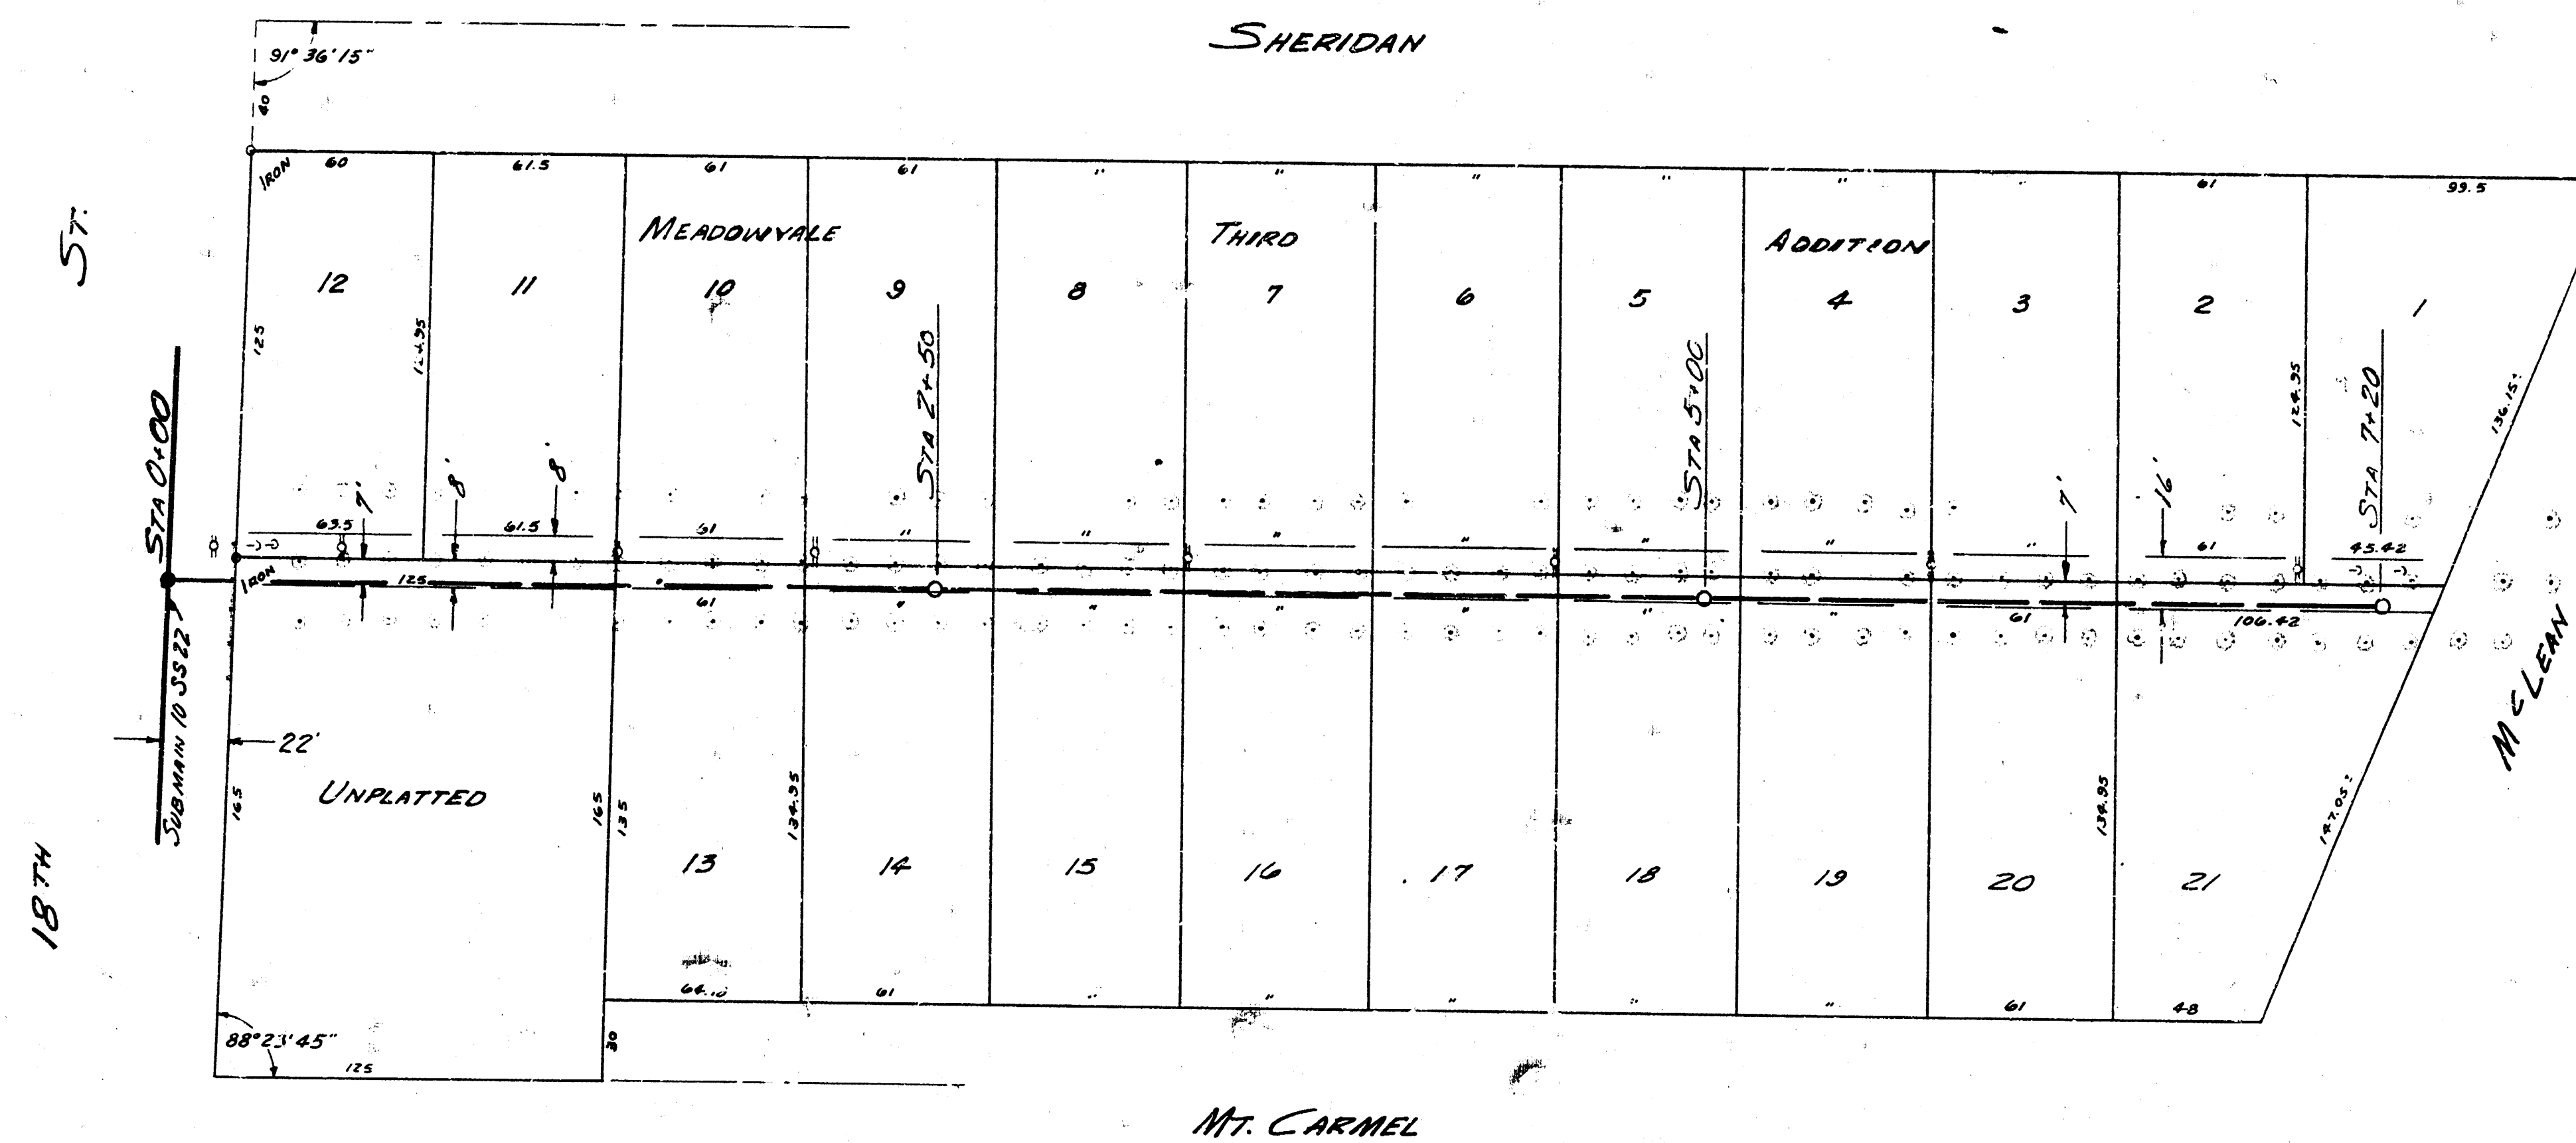


NOTE

ALL TREES SHOWN ON THE PLAN ARE 4" FRUIT TREES

DO NOT REMOVE ANY TREES

THE EXTRA COST OF PROTECTING AND WORKING AROUND THE TREES SHALL BE INCLUDED IN THE BID PRICE OF 8" SEWER

PLAN SCALE 1"=40'
 PROFILE SCALE 1"=40' HOR. 1"=4' VERT.

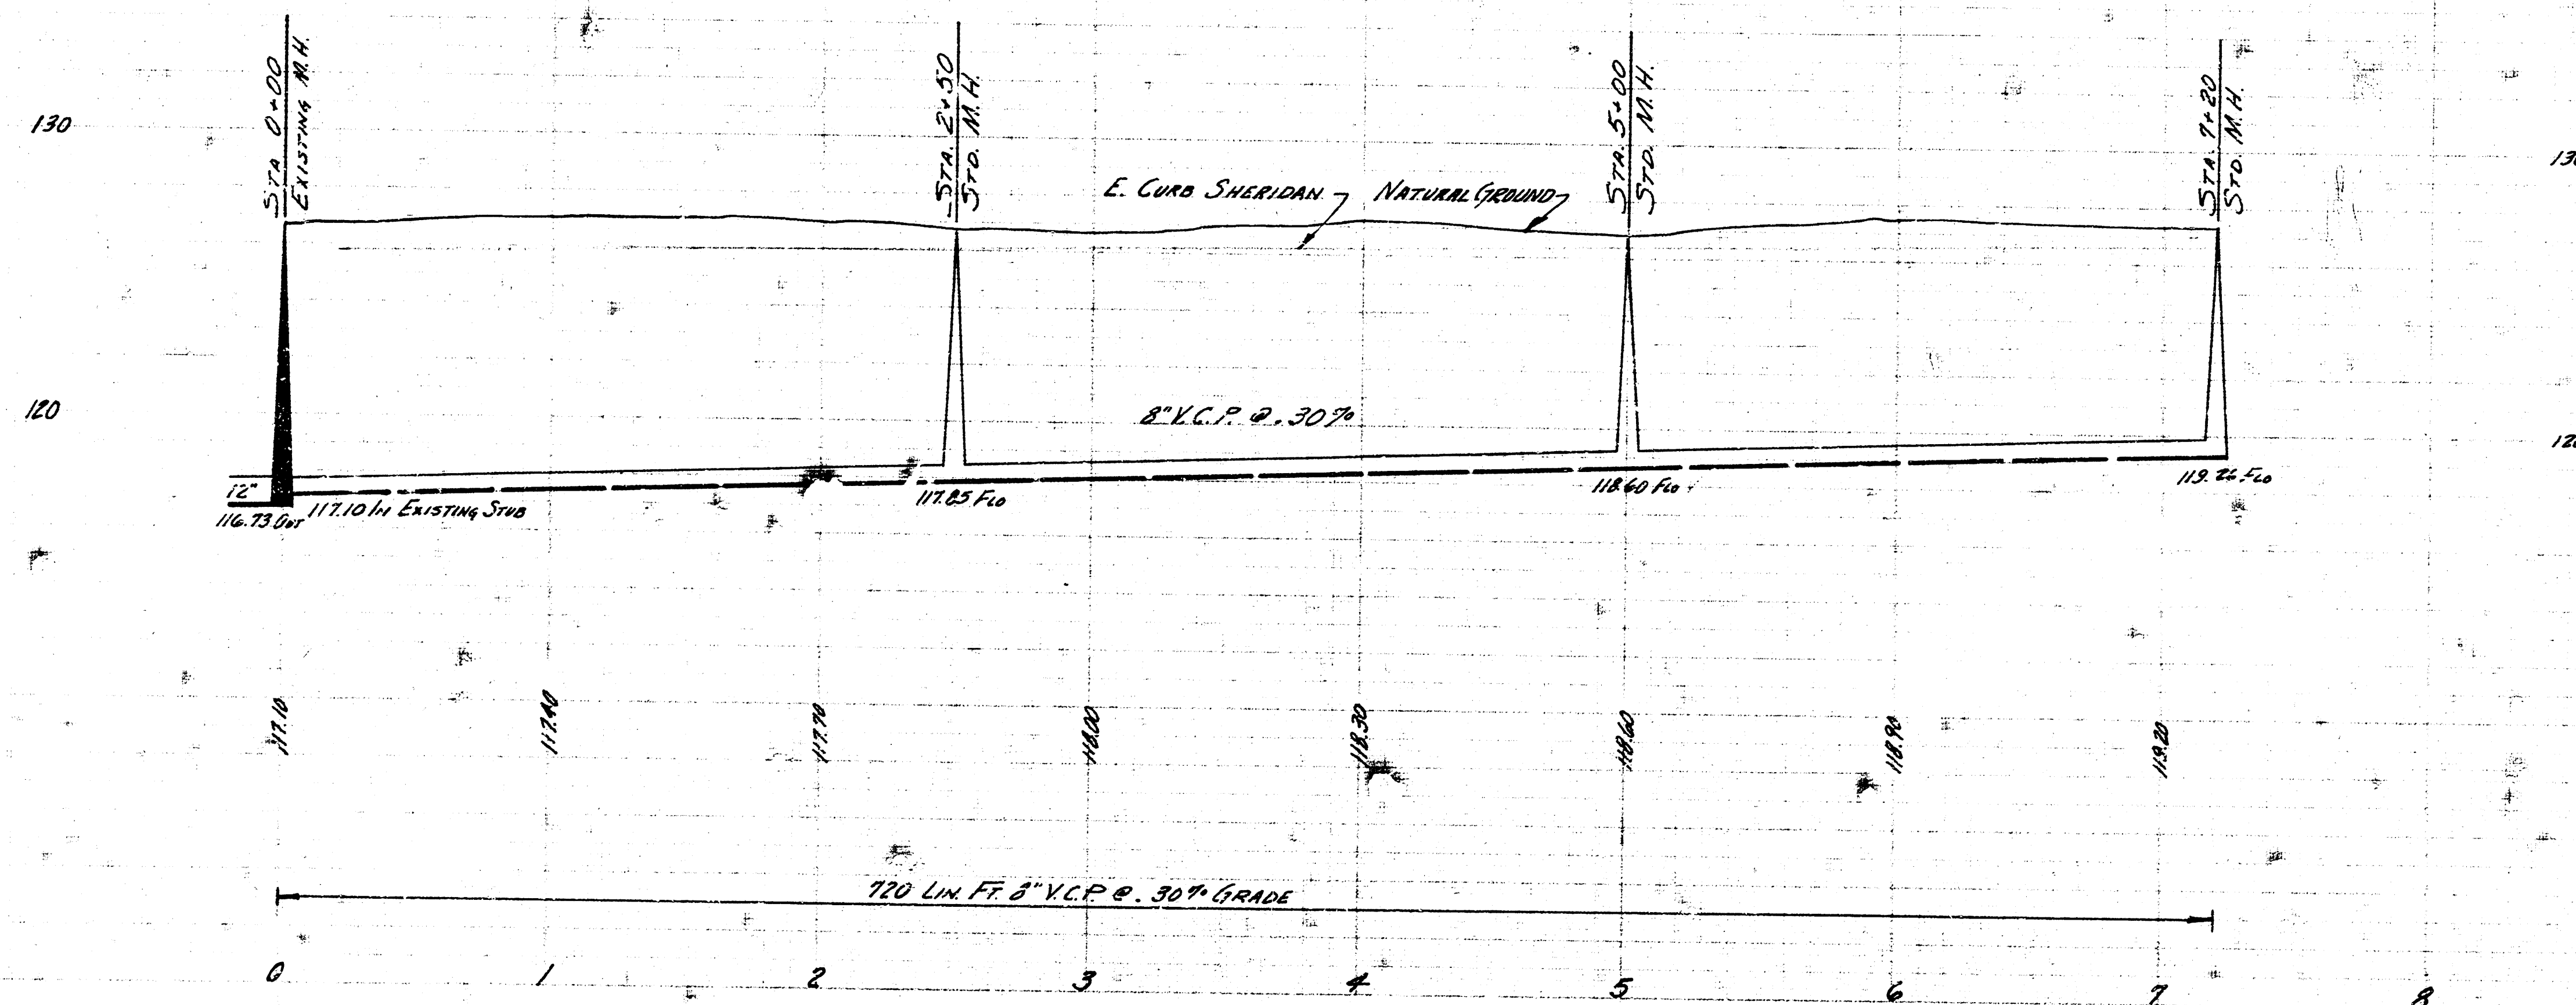

LATERAL 2 SUB. 10 SAN. SEWER 22

CITY OF WICHITA, KANSAS

B.E. SMITH CITY ENGINEER

PROJ. NO. C26-27 JULY 1956