




Survey by L. H. ...
Checked by ...
2016

LOCATION MAP
LAT. 5 SUB. 10 SAN. SEWER 22
CITY OF WICHITA, KANSAS
B.E. SMITH CITY ENGINEER PROJ. NO. C26-41

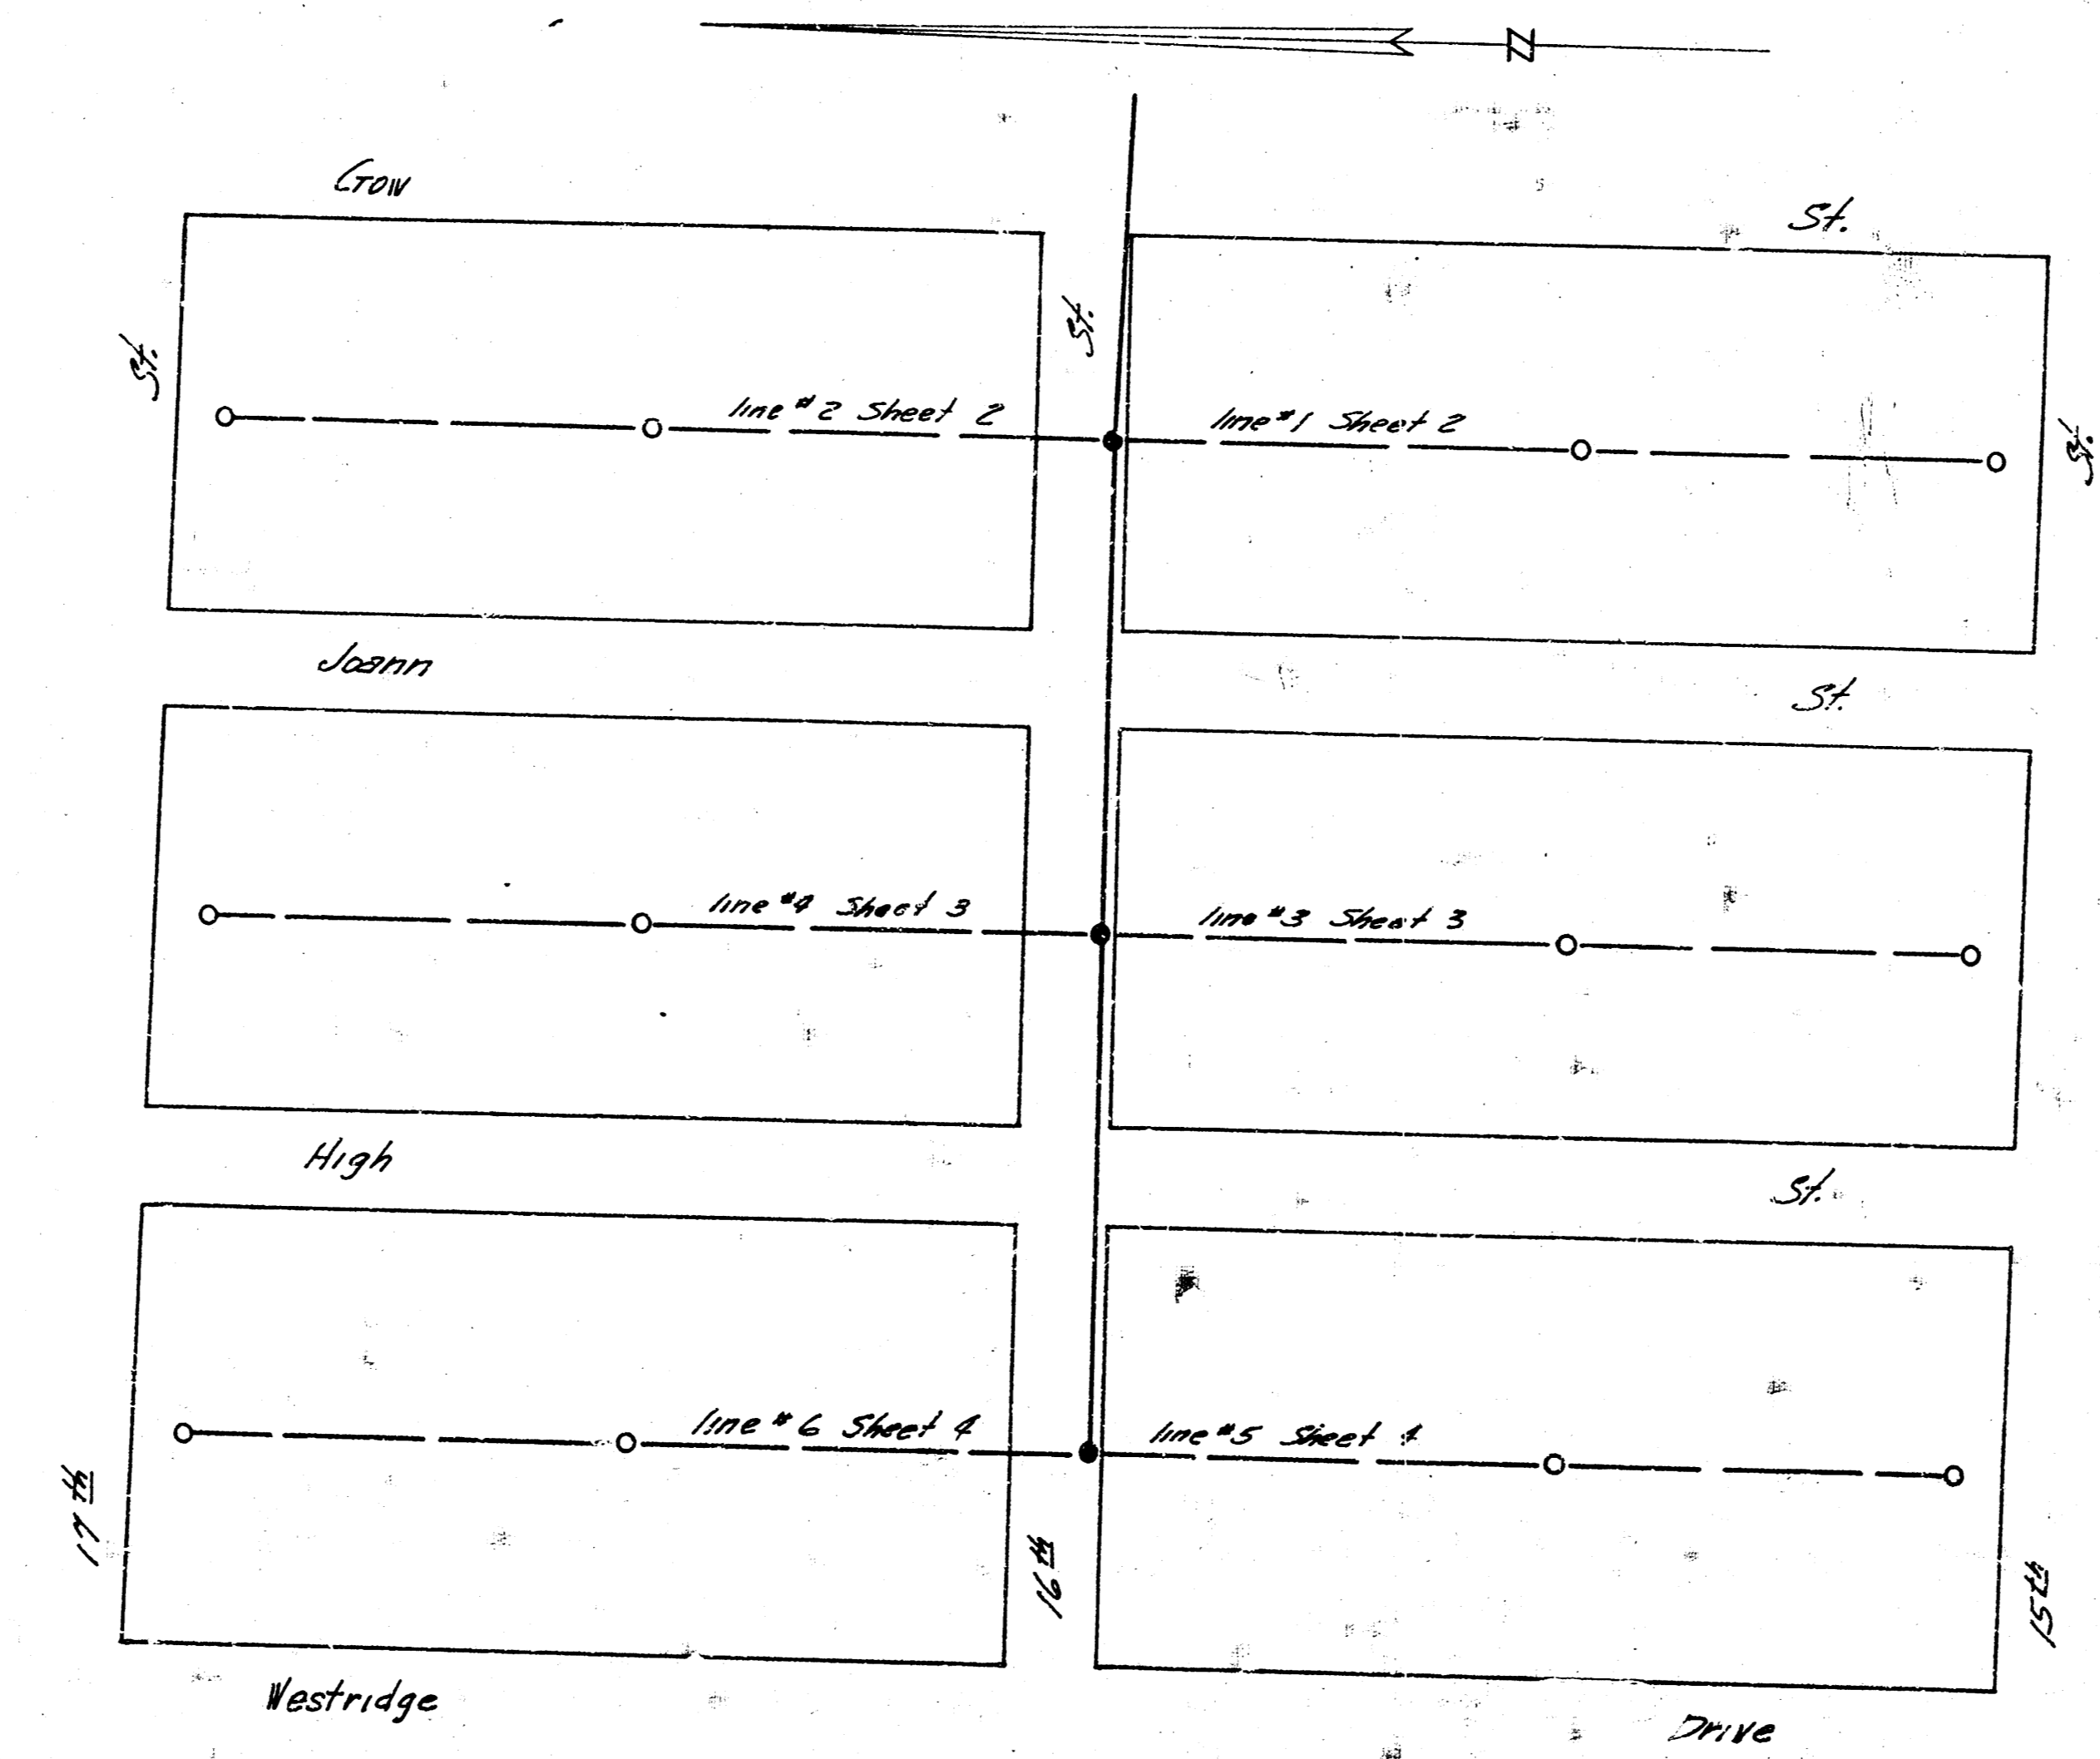


John H. ...
7/17/16

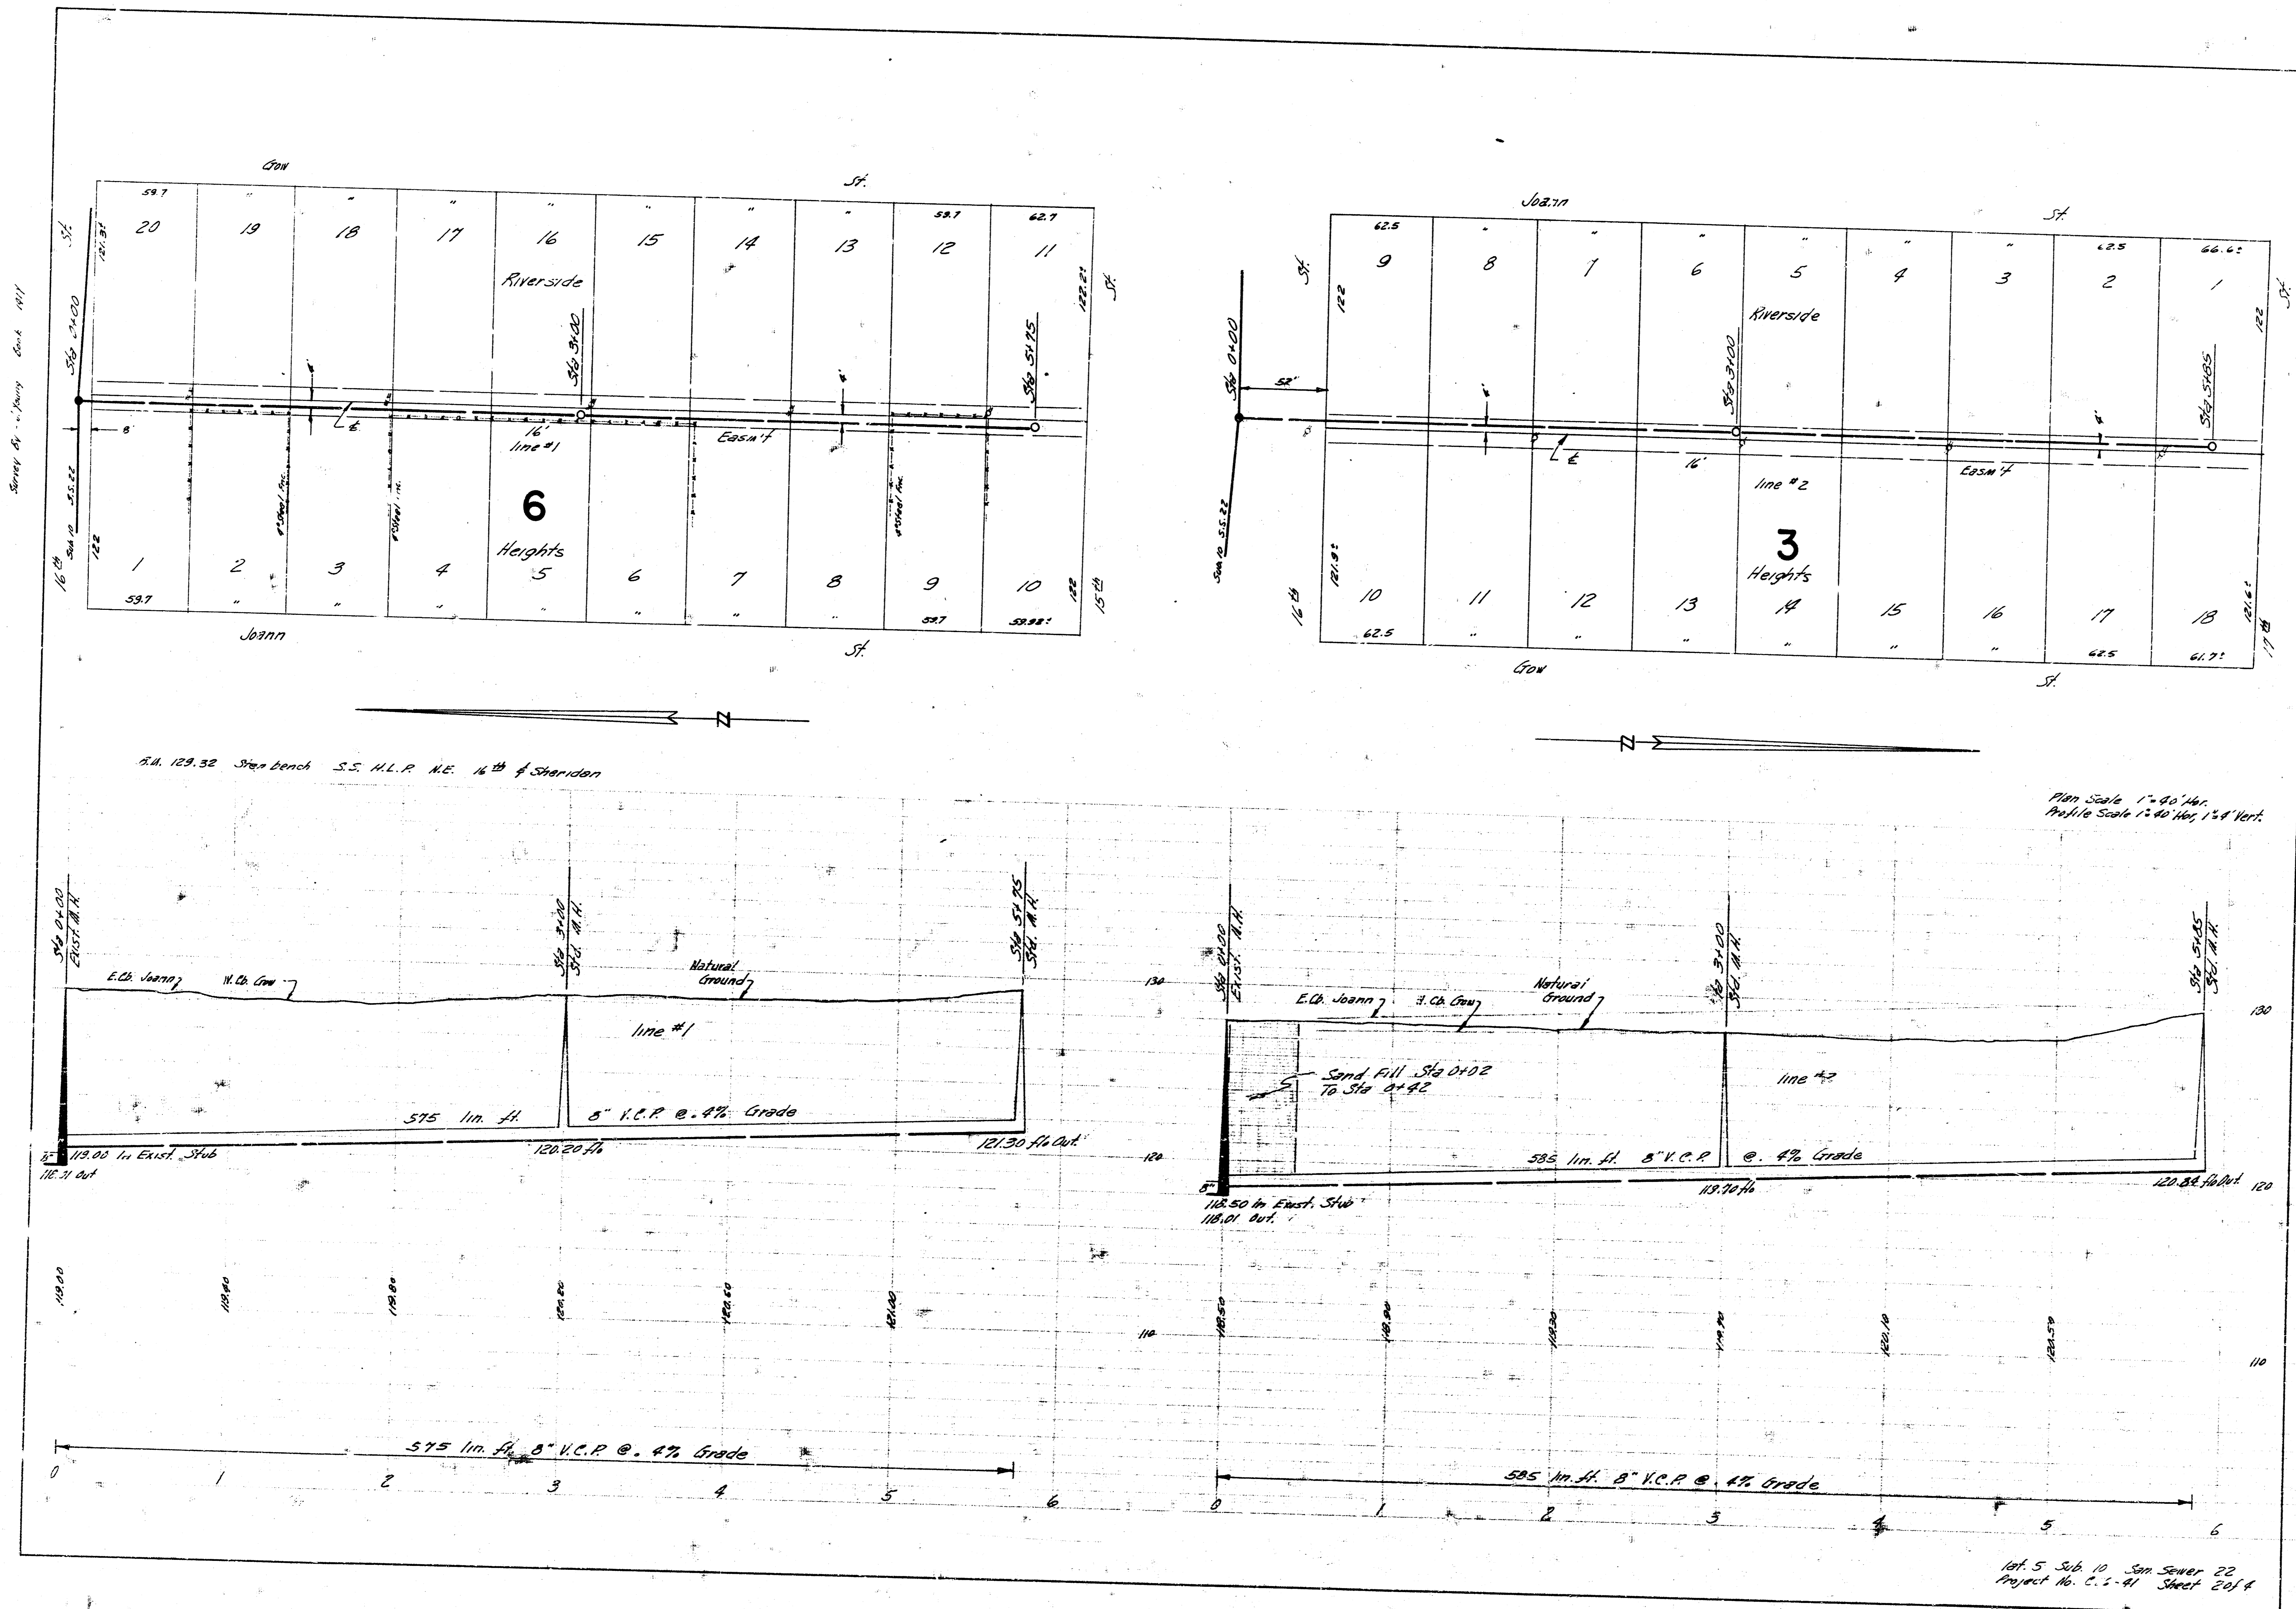

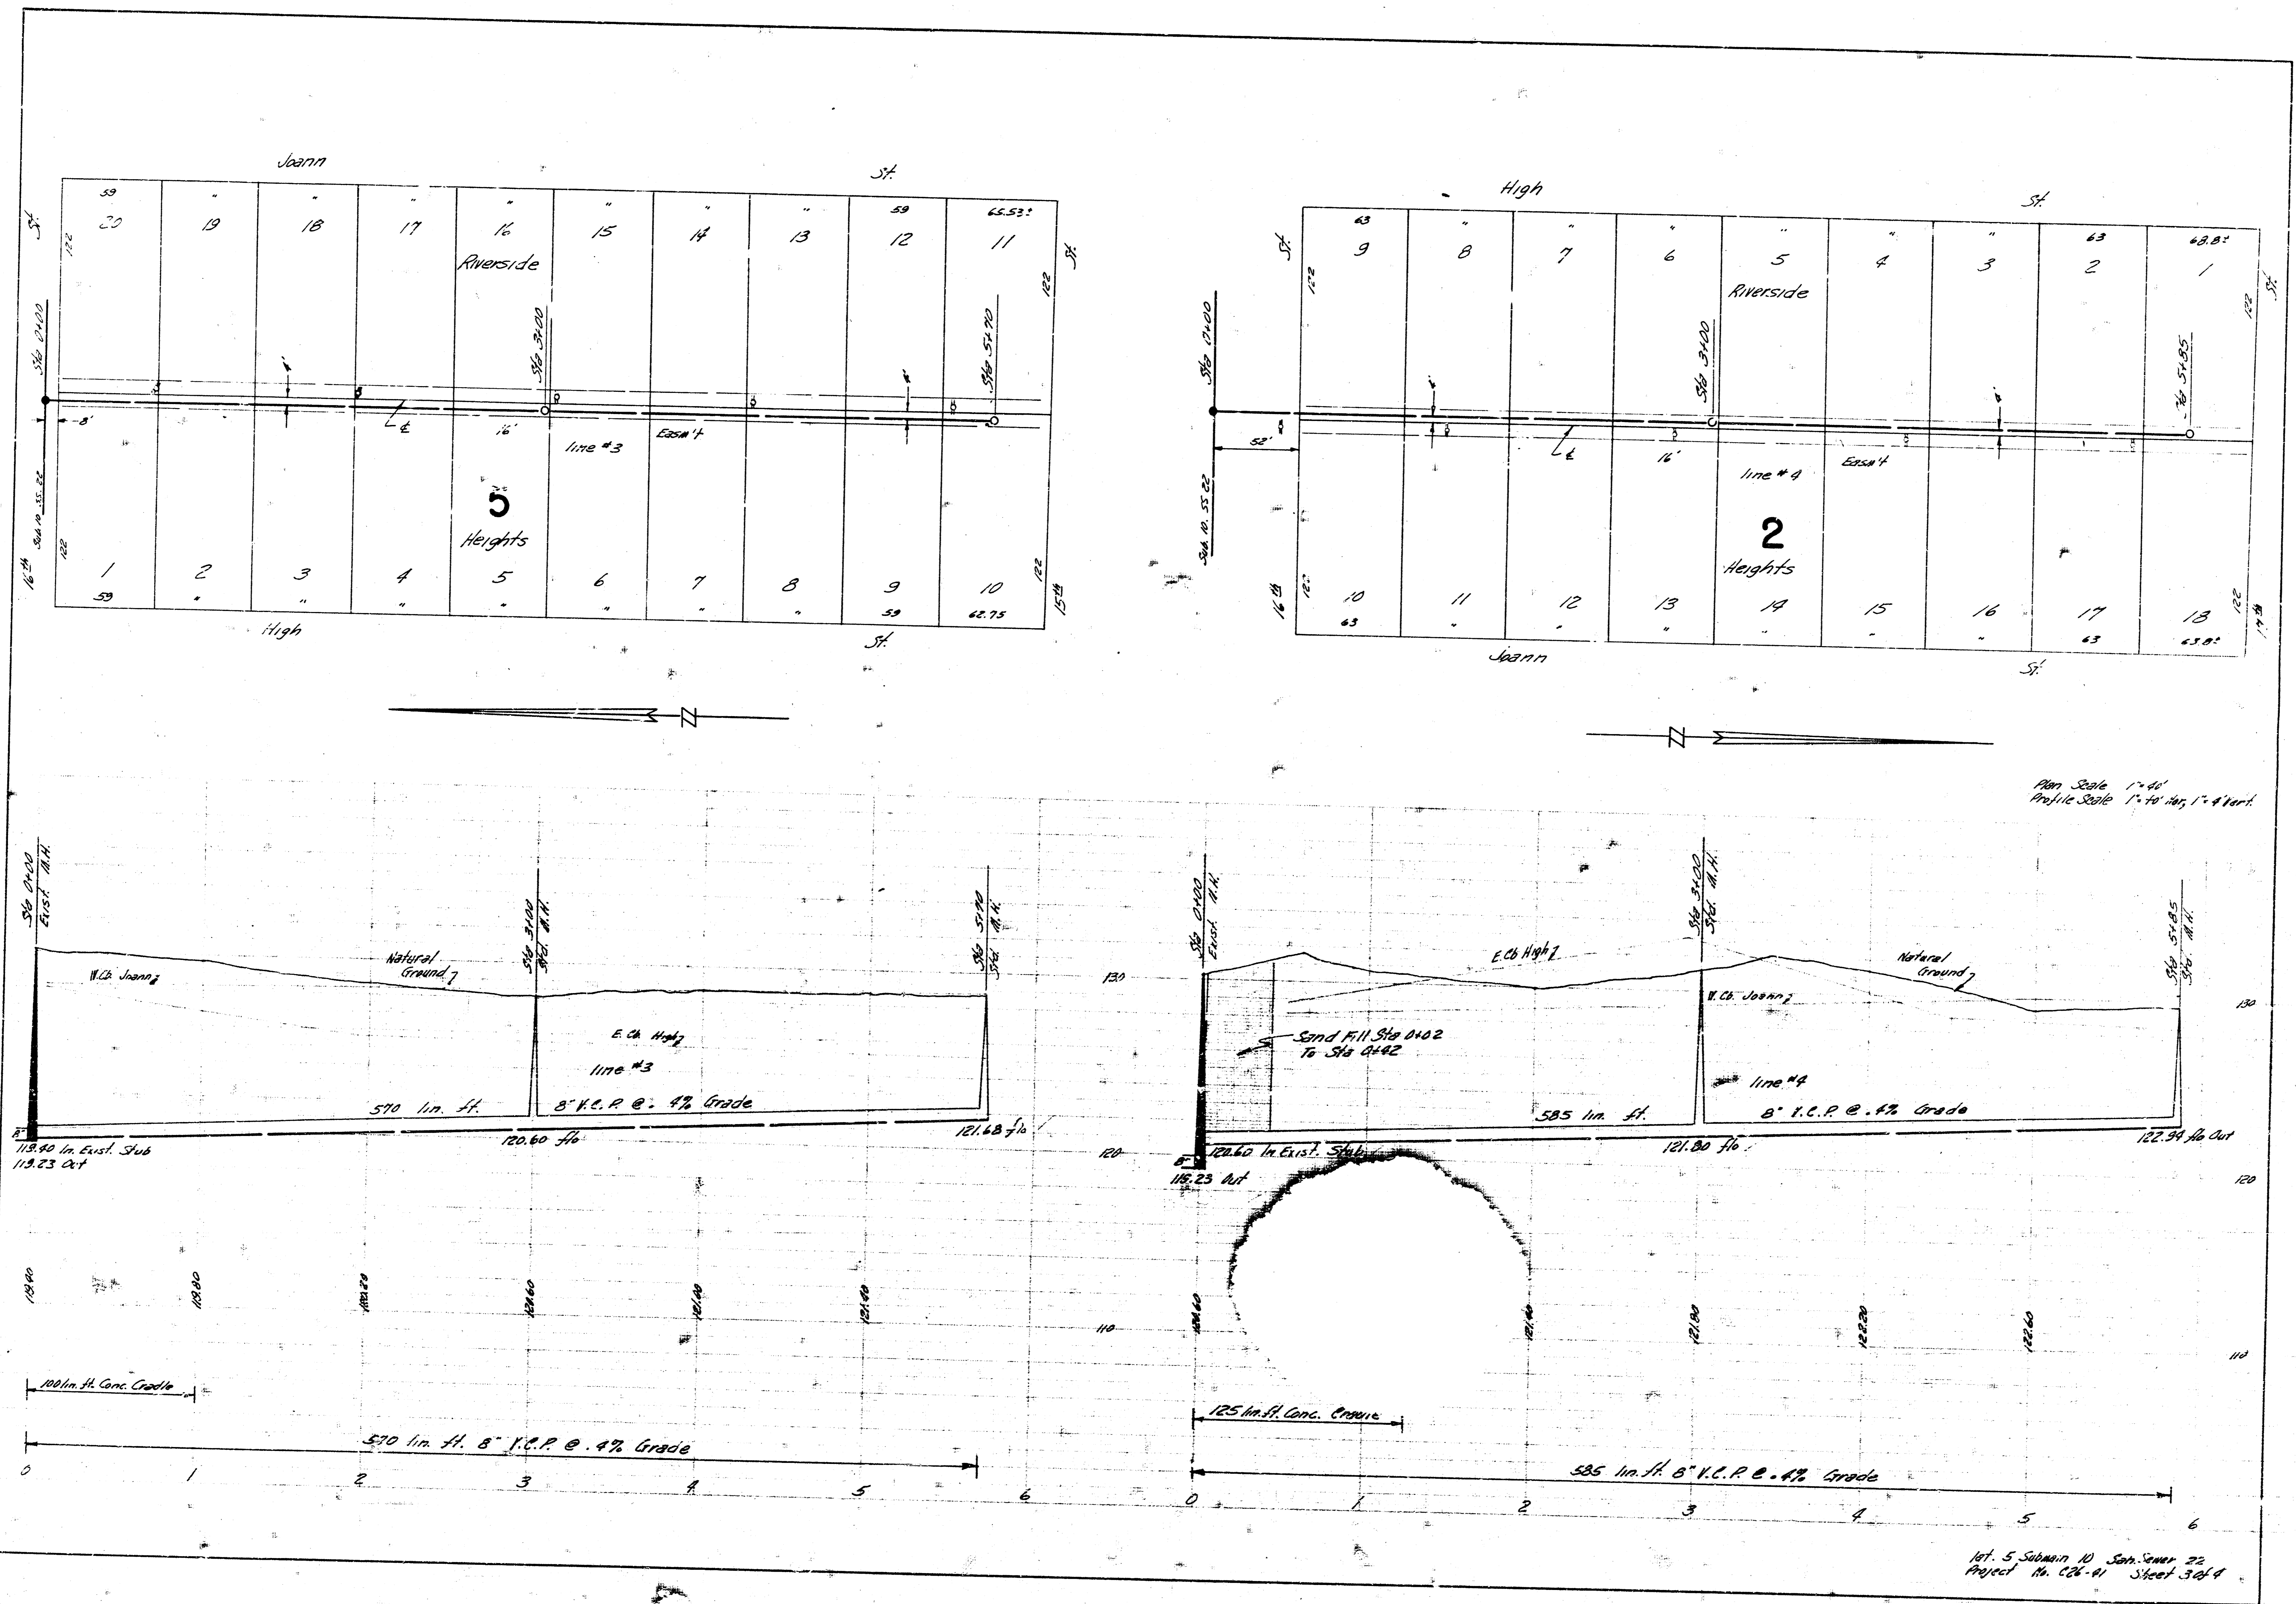

Plan Scale 1"=40'
 Profile Scale 1"=10' Vert.

Net. 5 Submain 10 San Sewer 22
 Project No. C21-41 Sheet 3 of 4

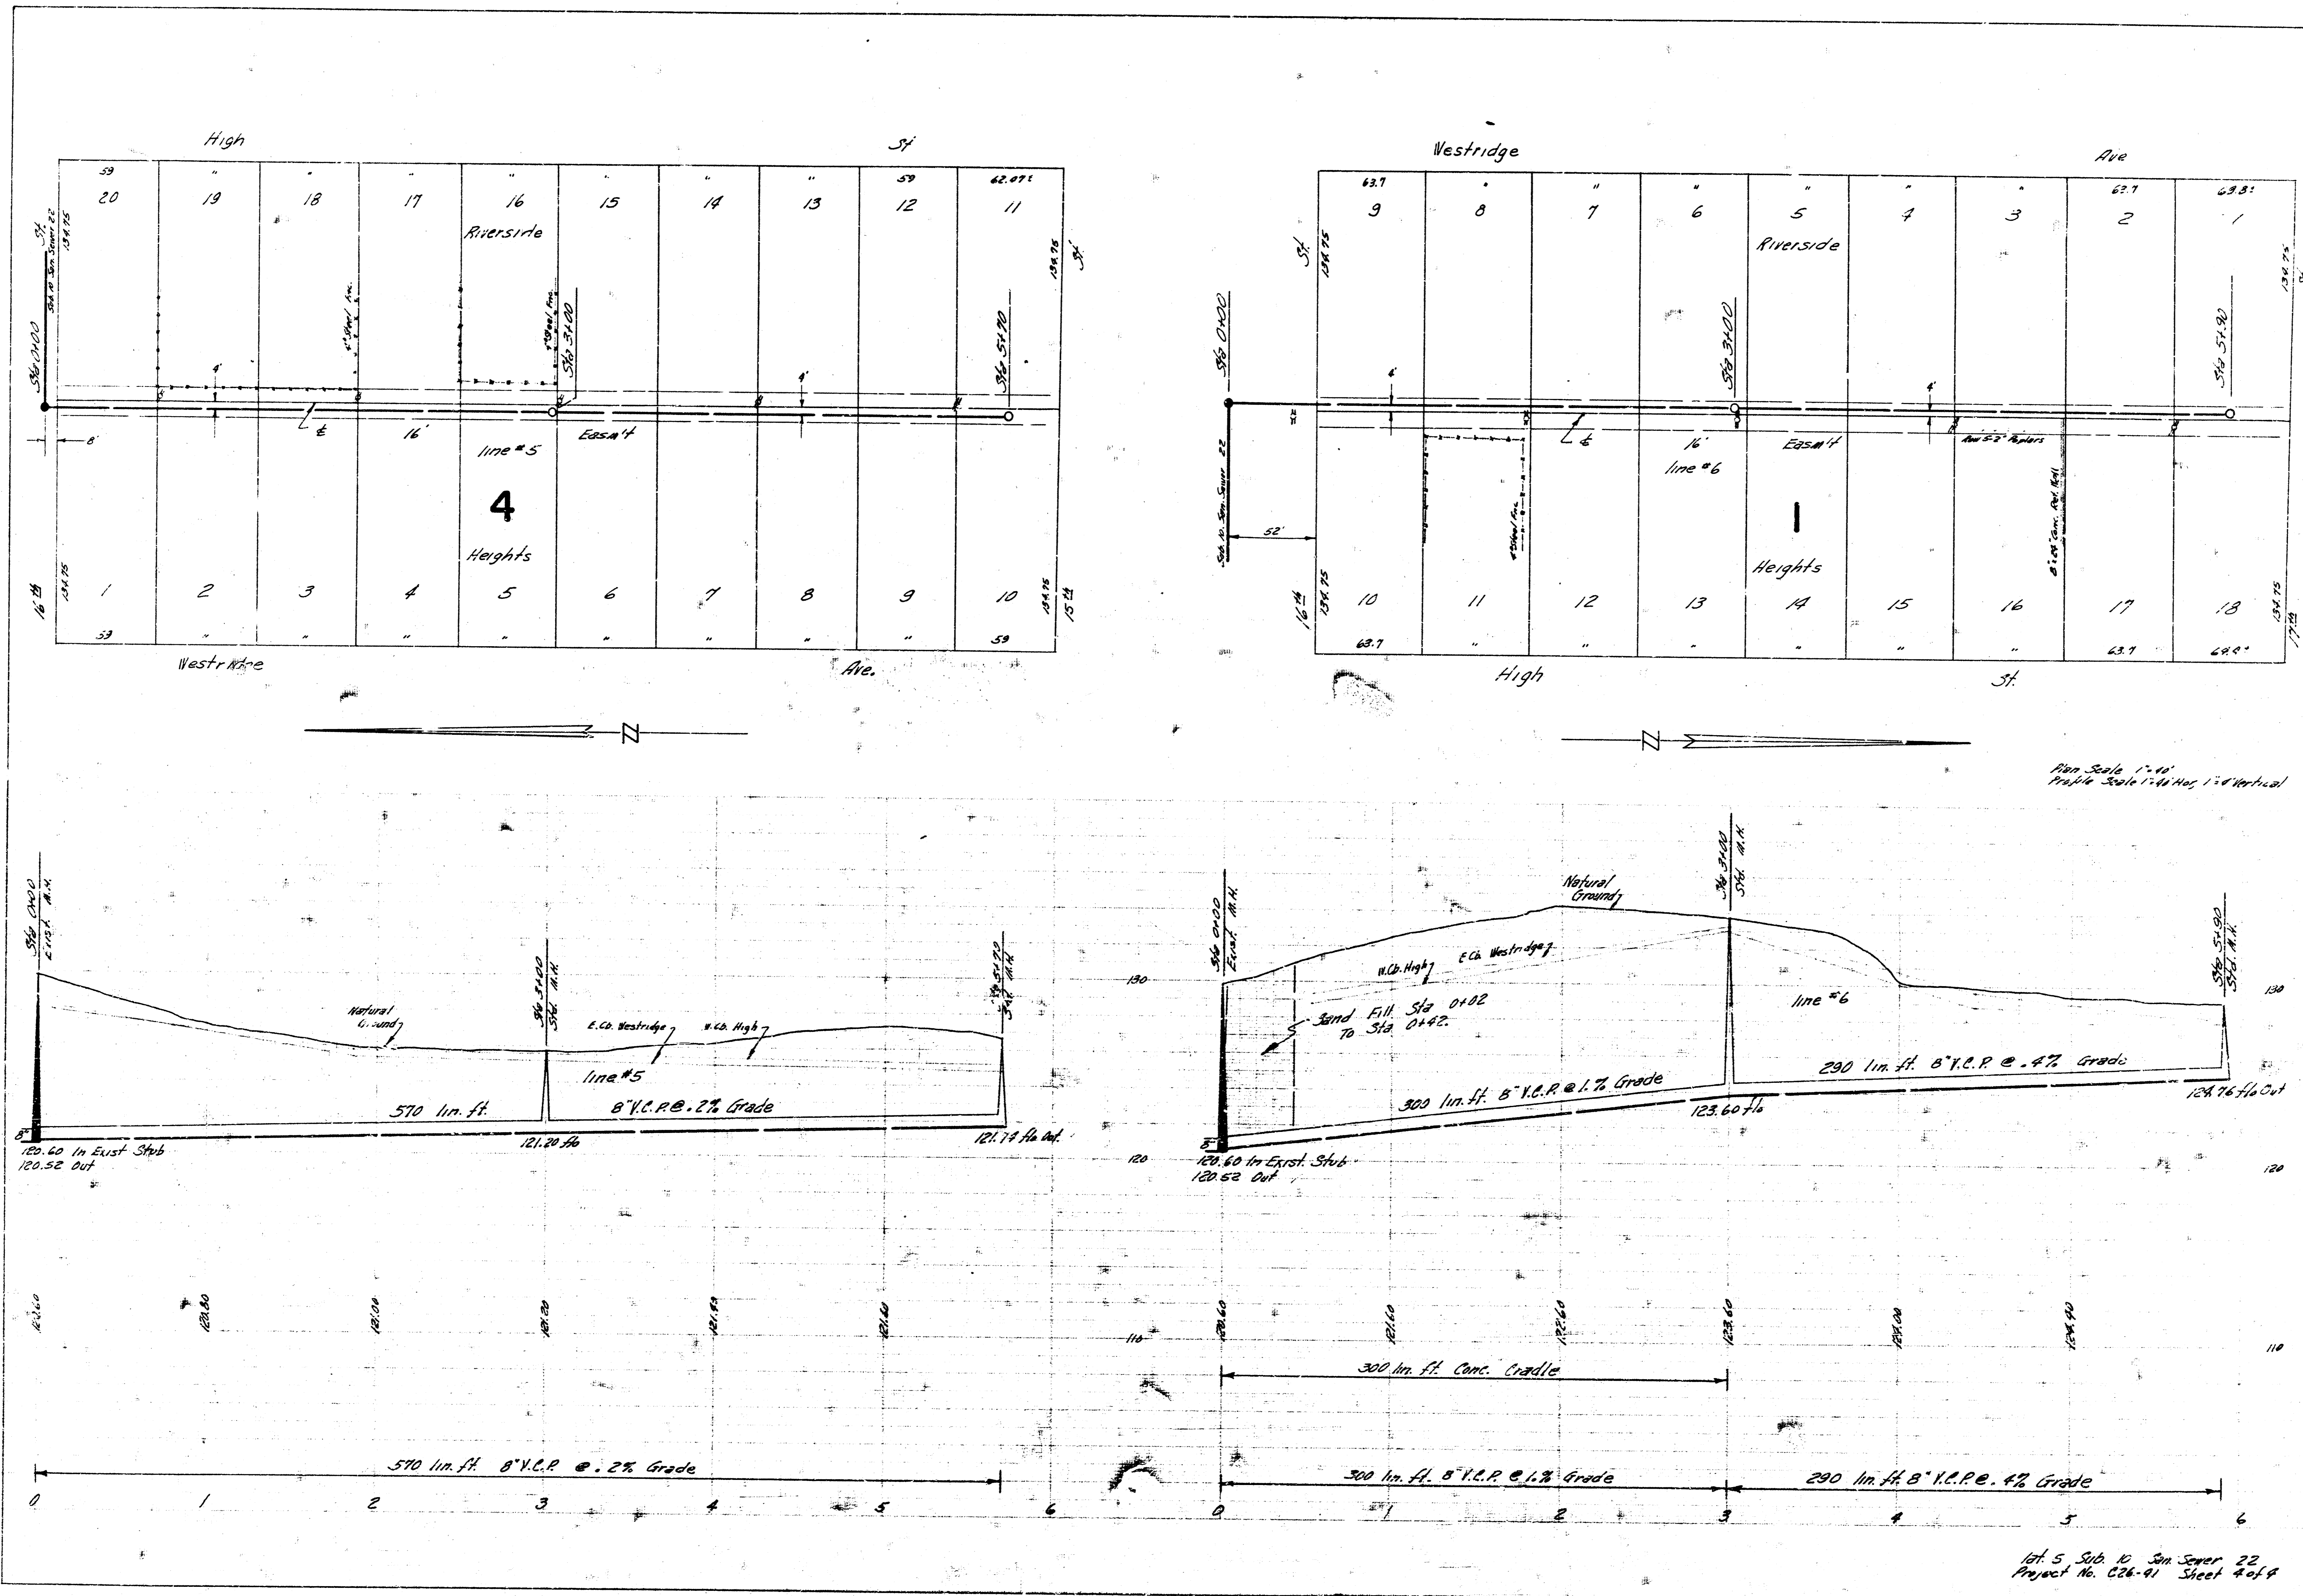

Plan Scale 1"=40'
Profile Scale 1"=40' Horiz, 1"=4' Vertical

Lot 5 Sub. 10, Sun. Sewer 22,
Project No. 626-91, Sheet 4 of 9