




**LOCATION MAP**  
**LAT. 6 SUB. 10 SAN. SEWER 22**  
**CITY OF WICHITA, KANSAS**  
**B.E. SMITH CITY ENGINEER PROJ. NO. C26-46**

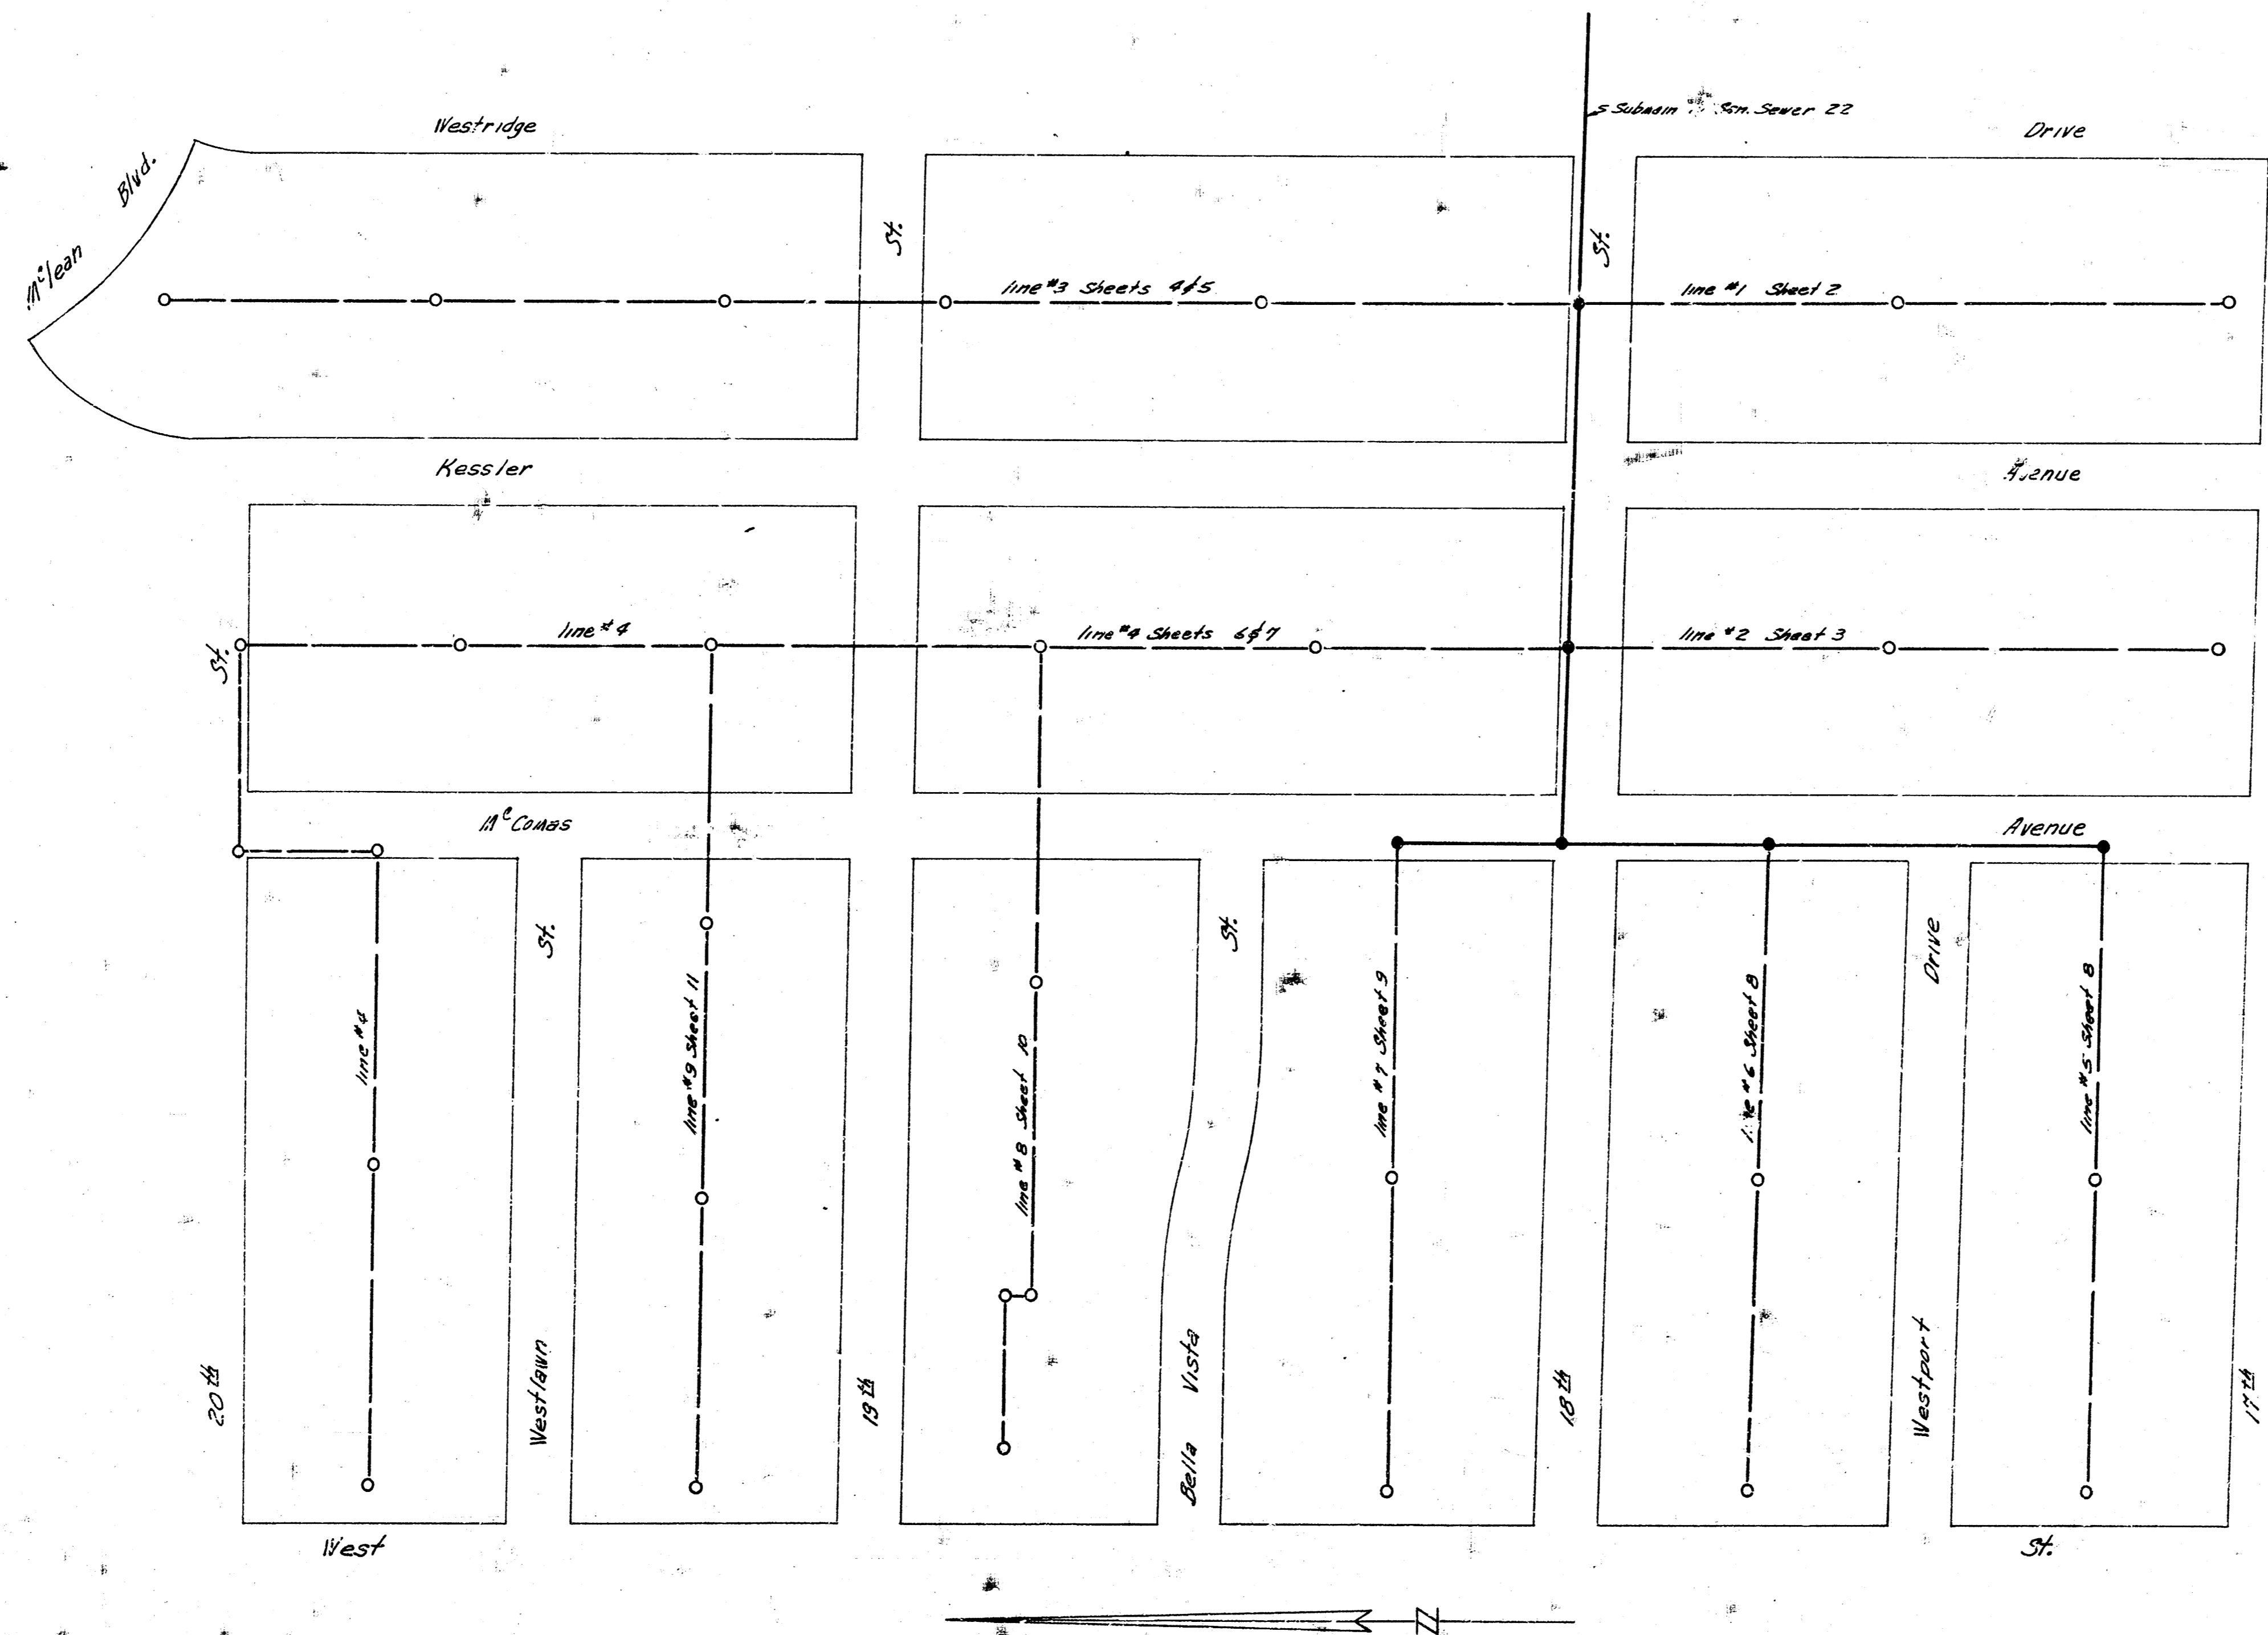



Survey by J. H. ...  
 ...  
 ...

J. H. ...  
 ...  
 ...



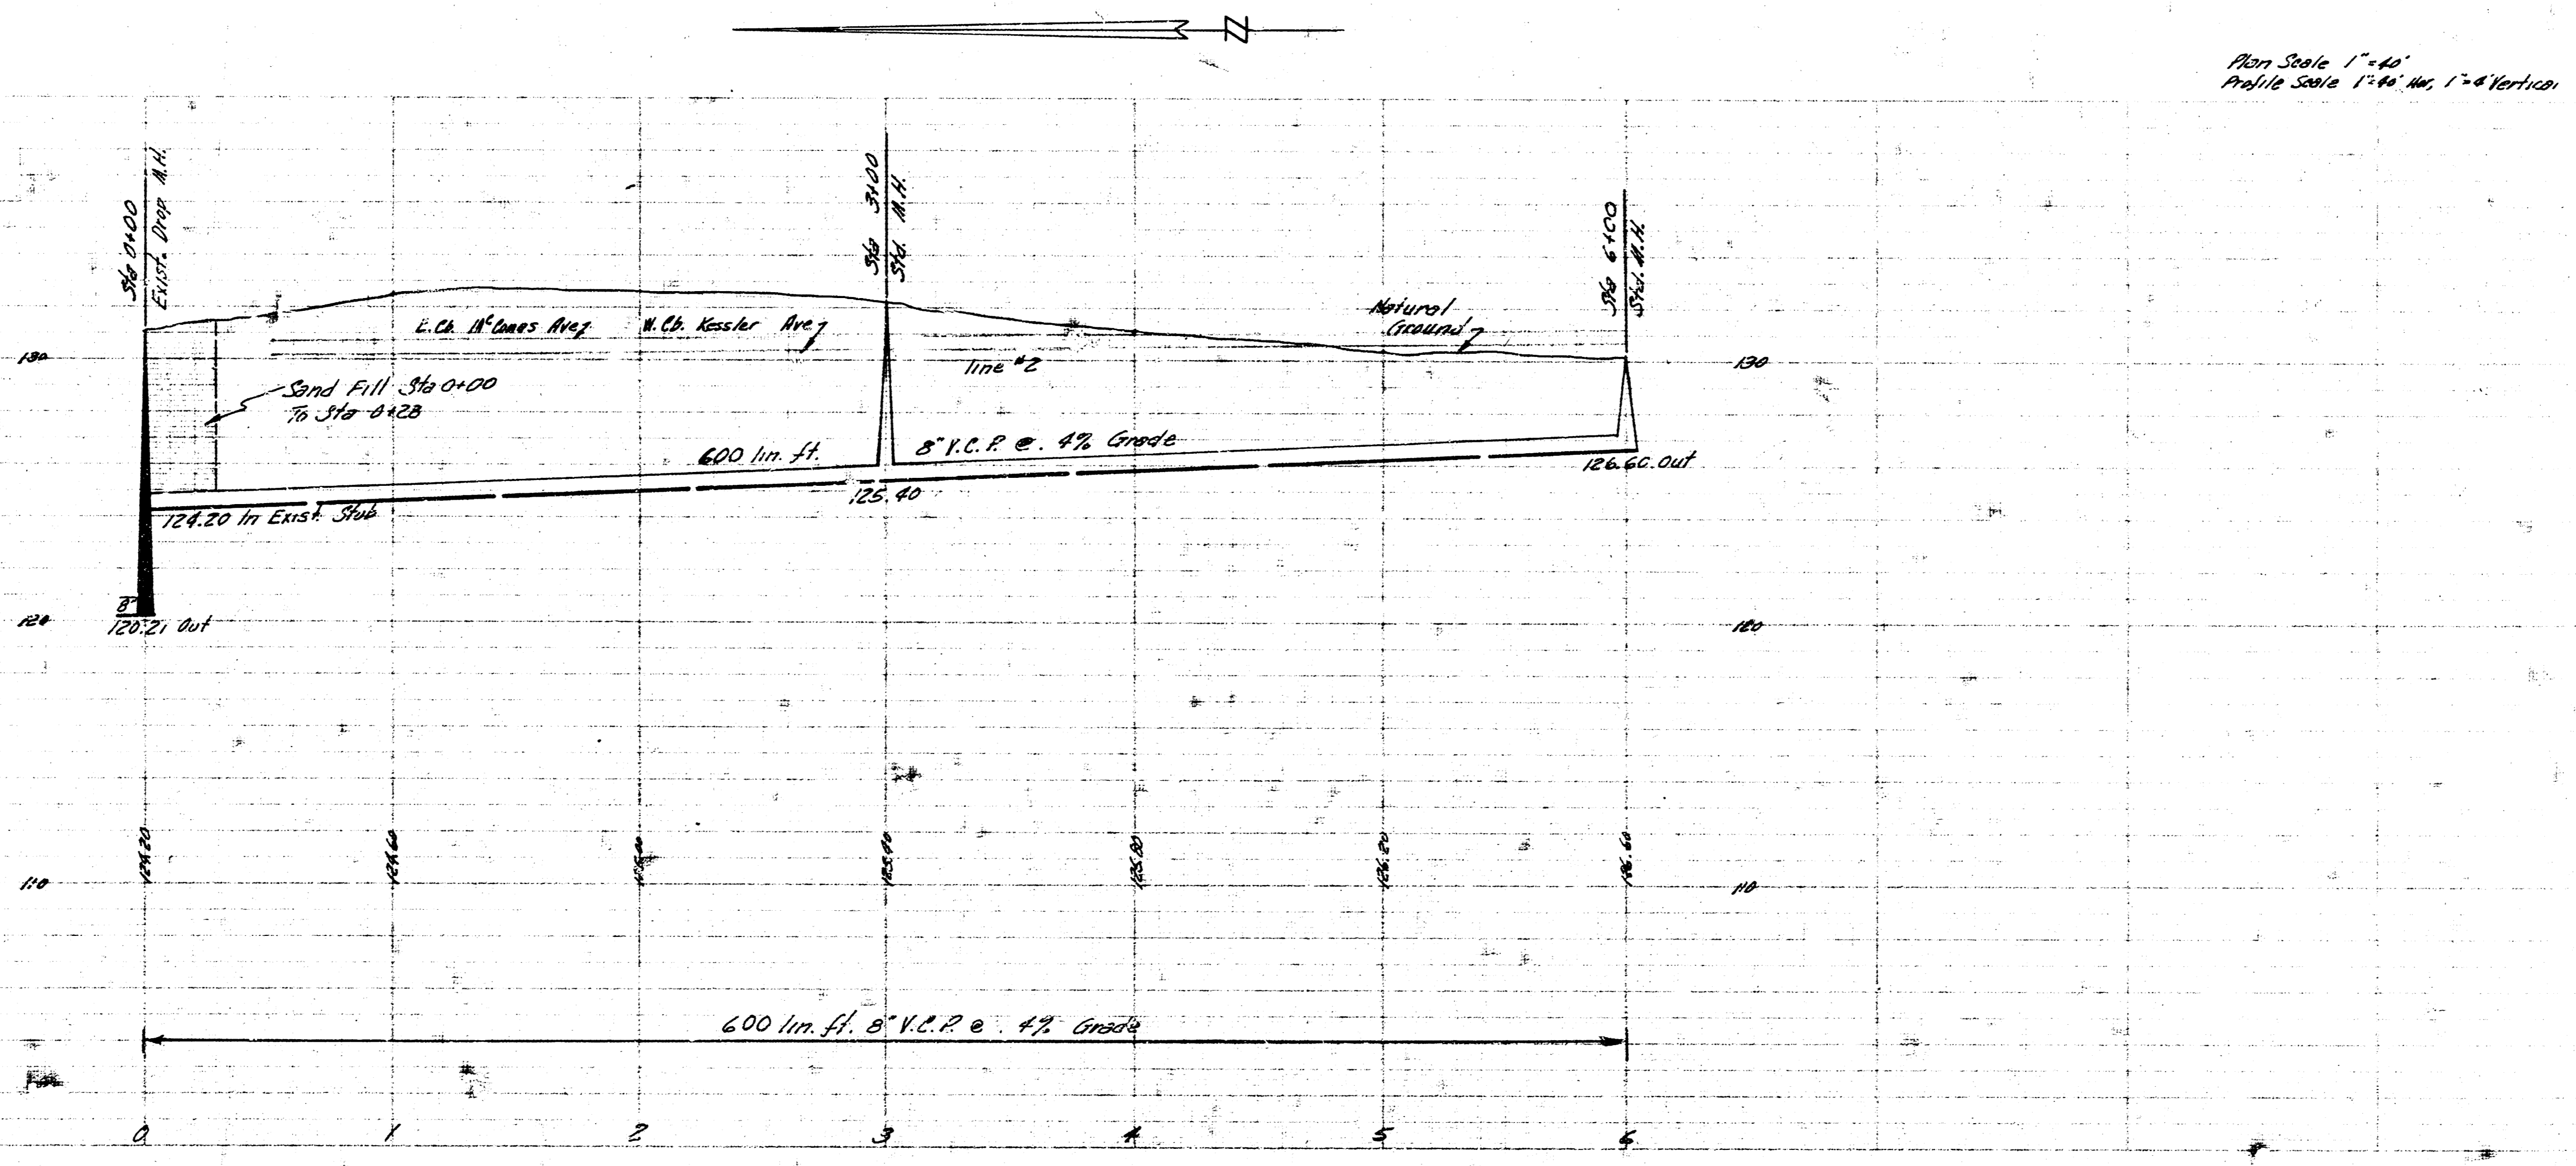
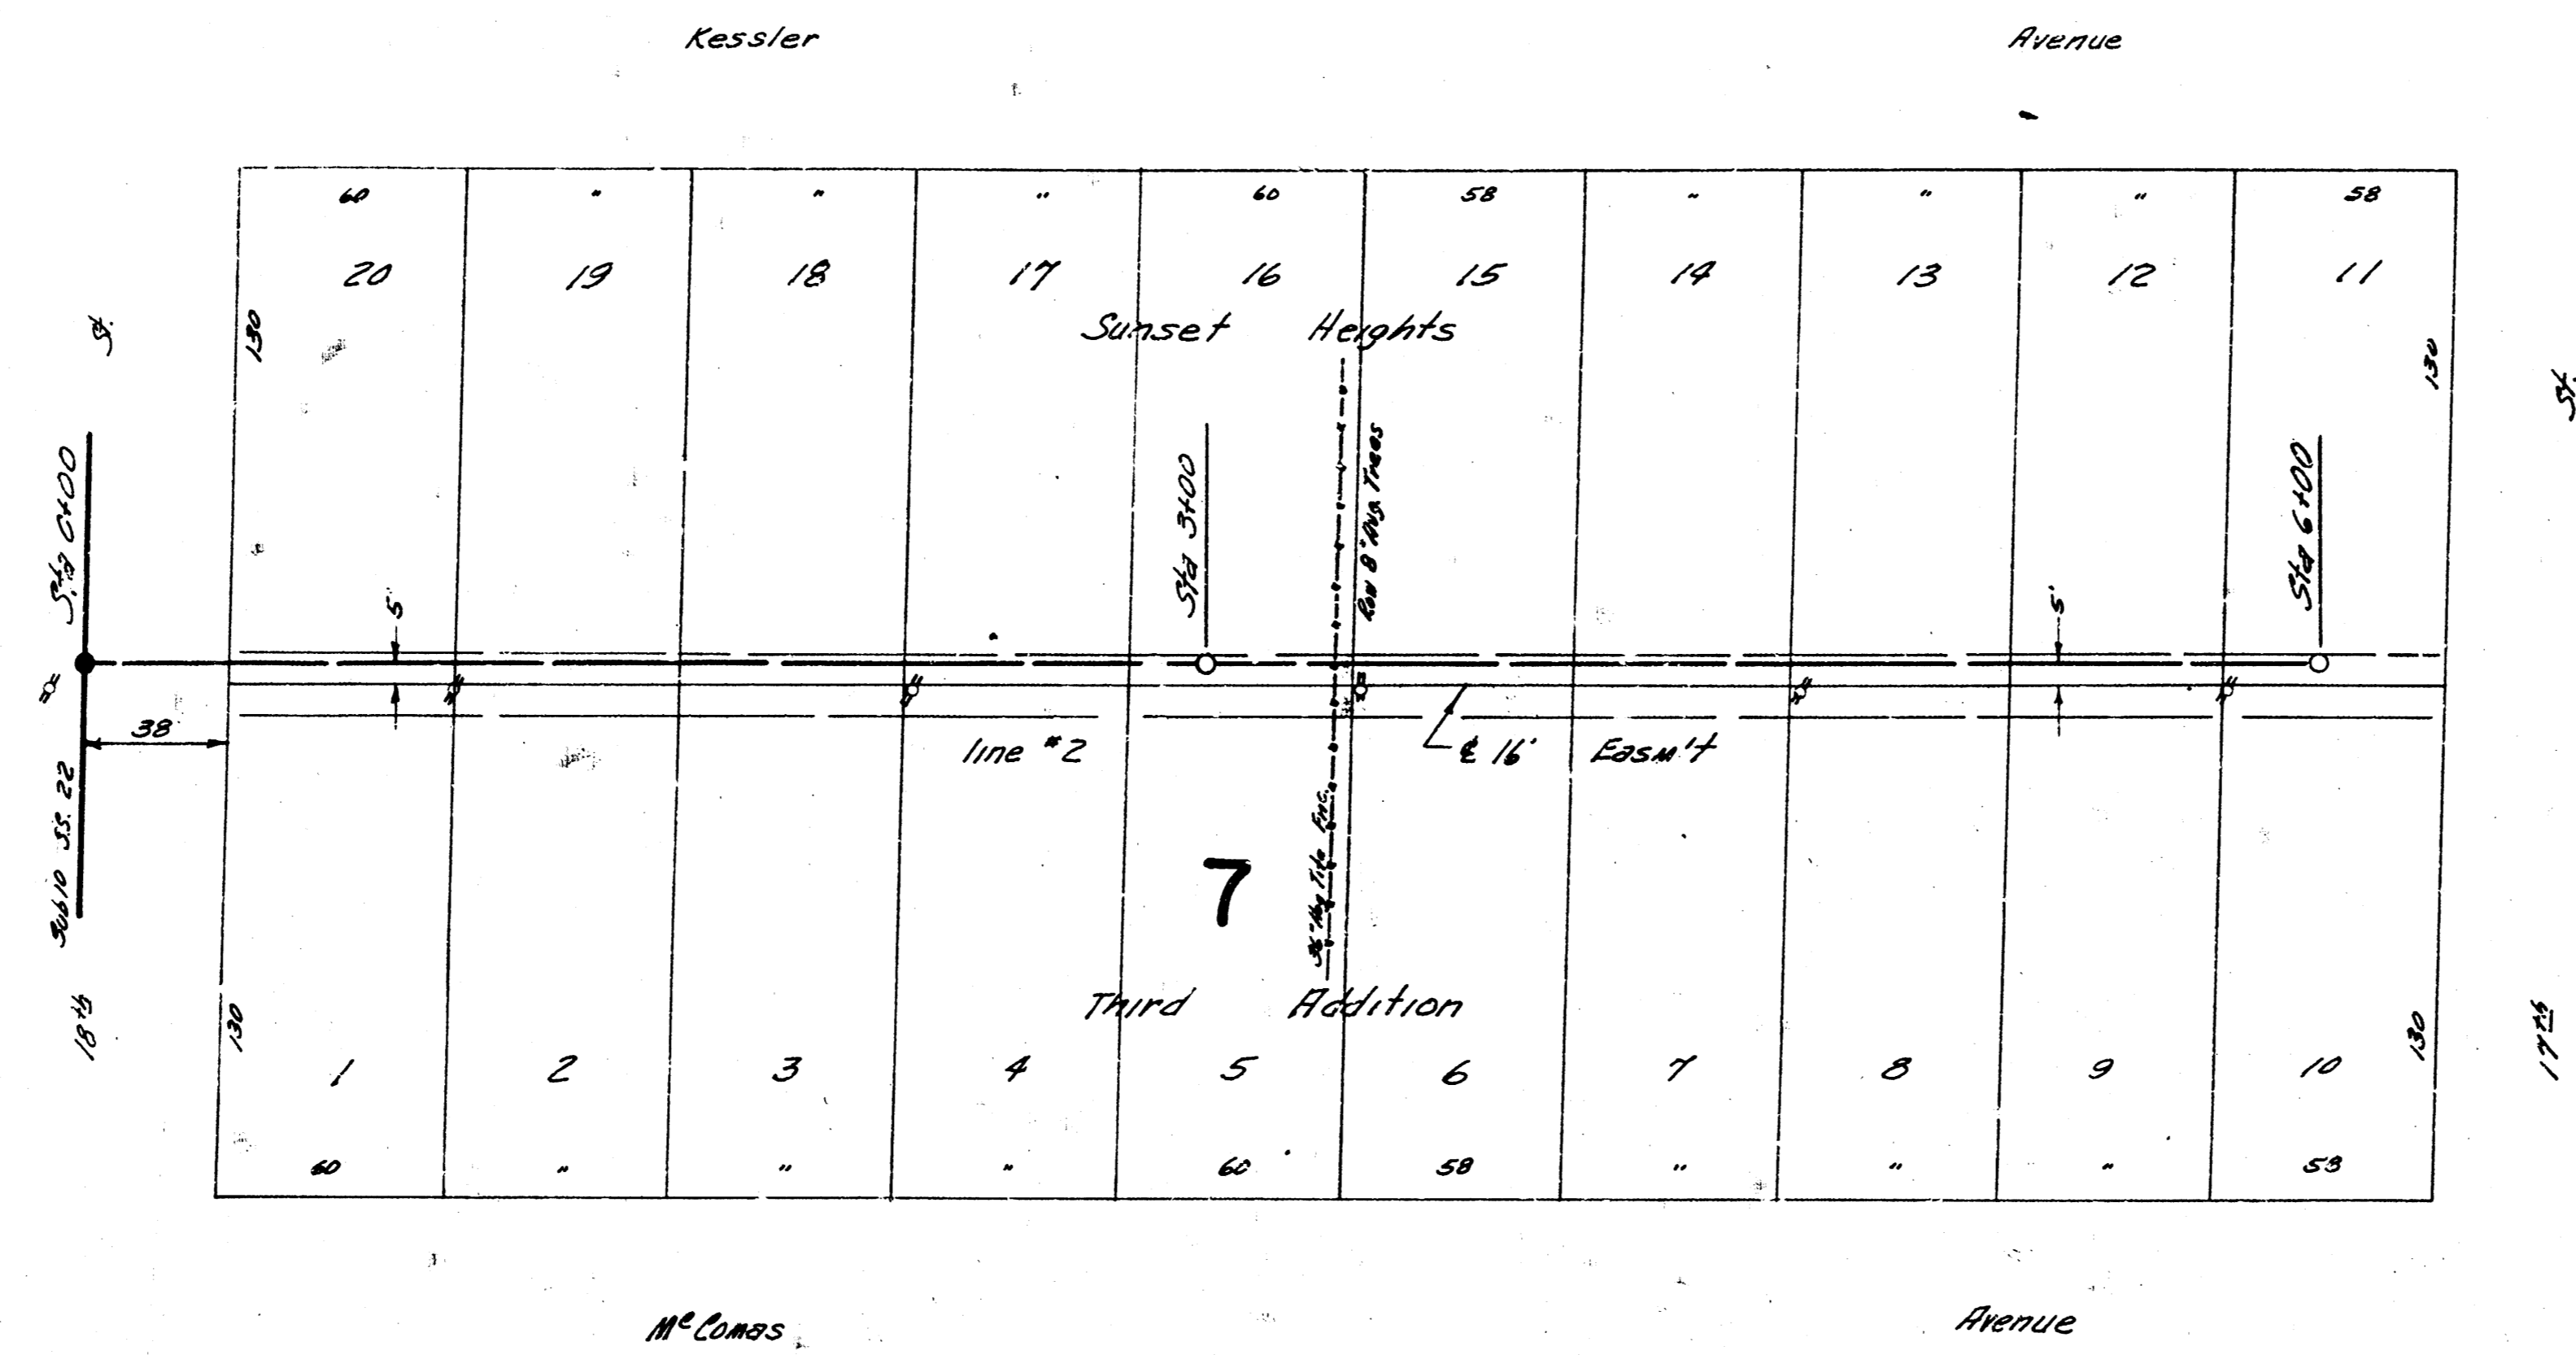


Plan Scale 1"=40'  
Profile Scale 1"=4' Hor. 1"=4' Vertical

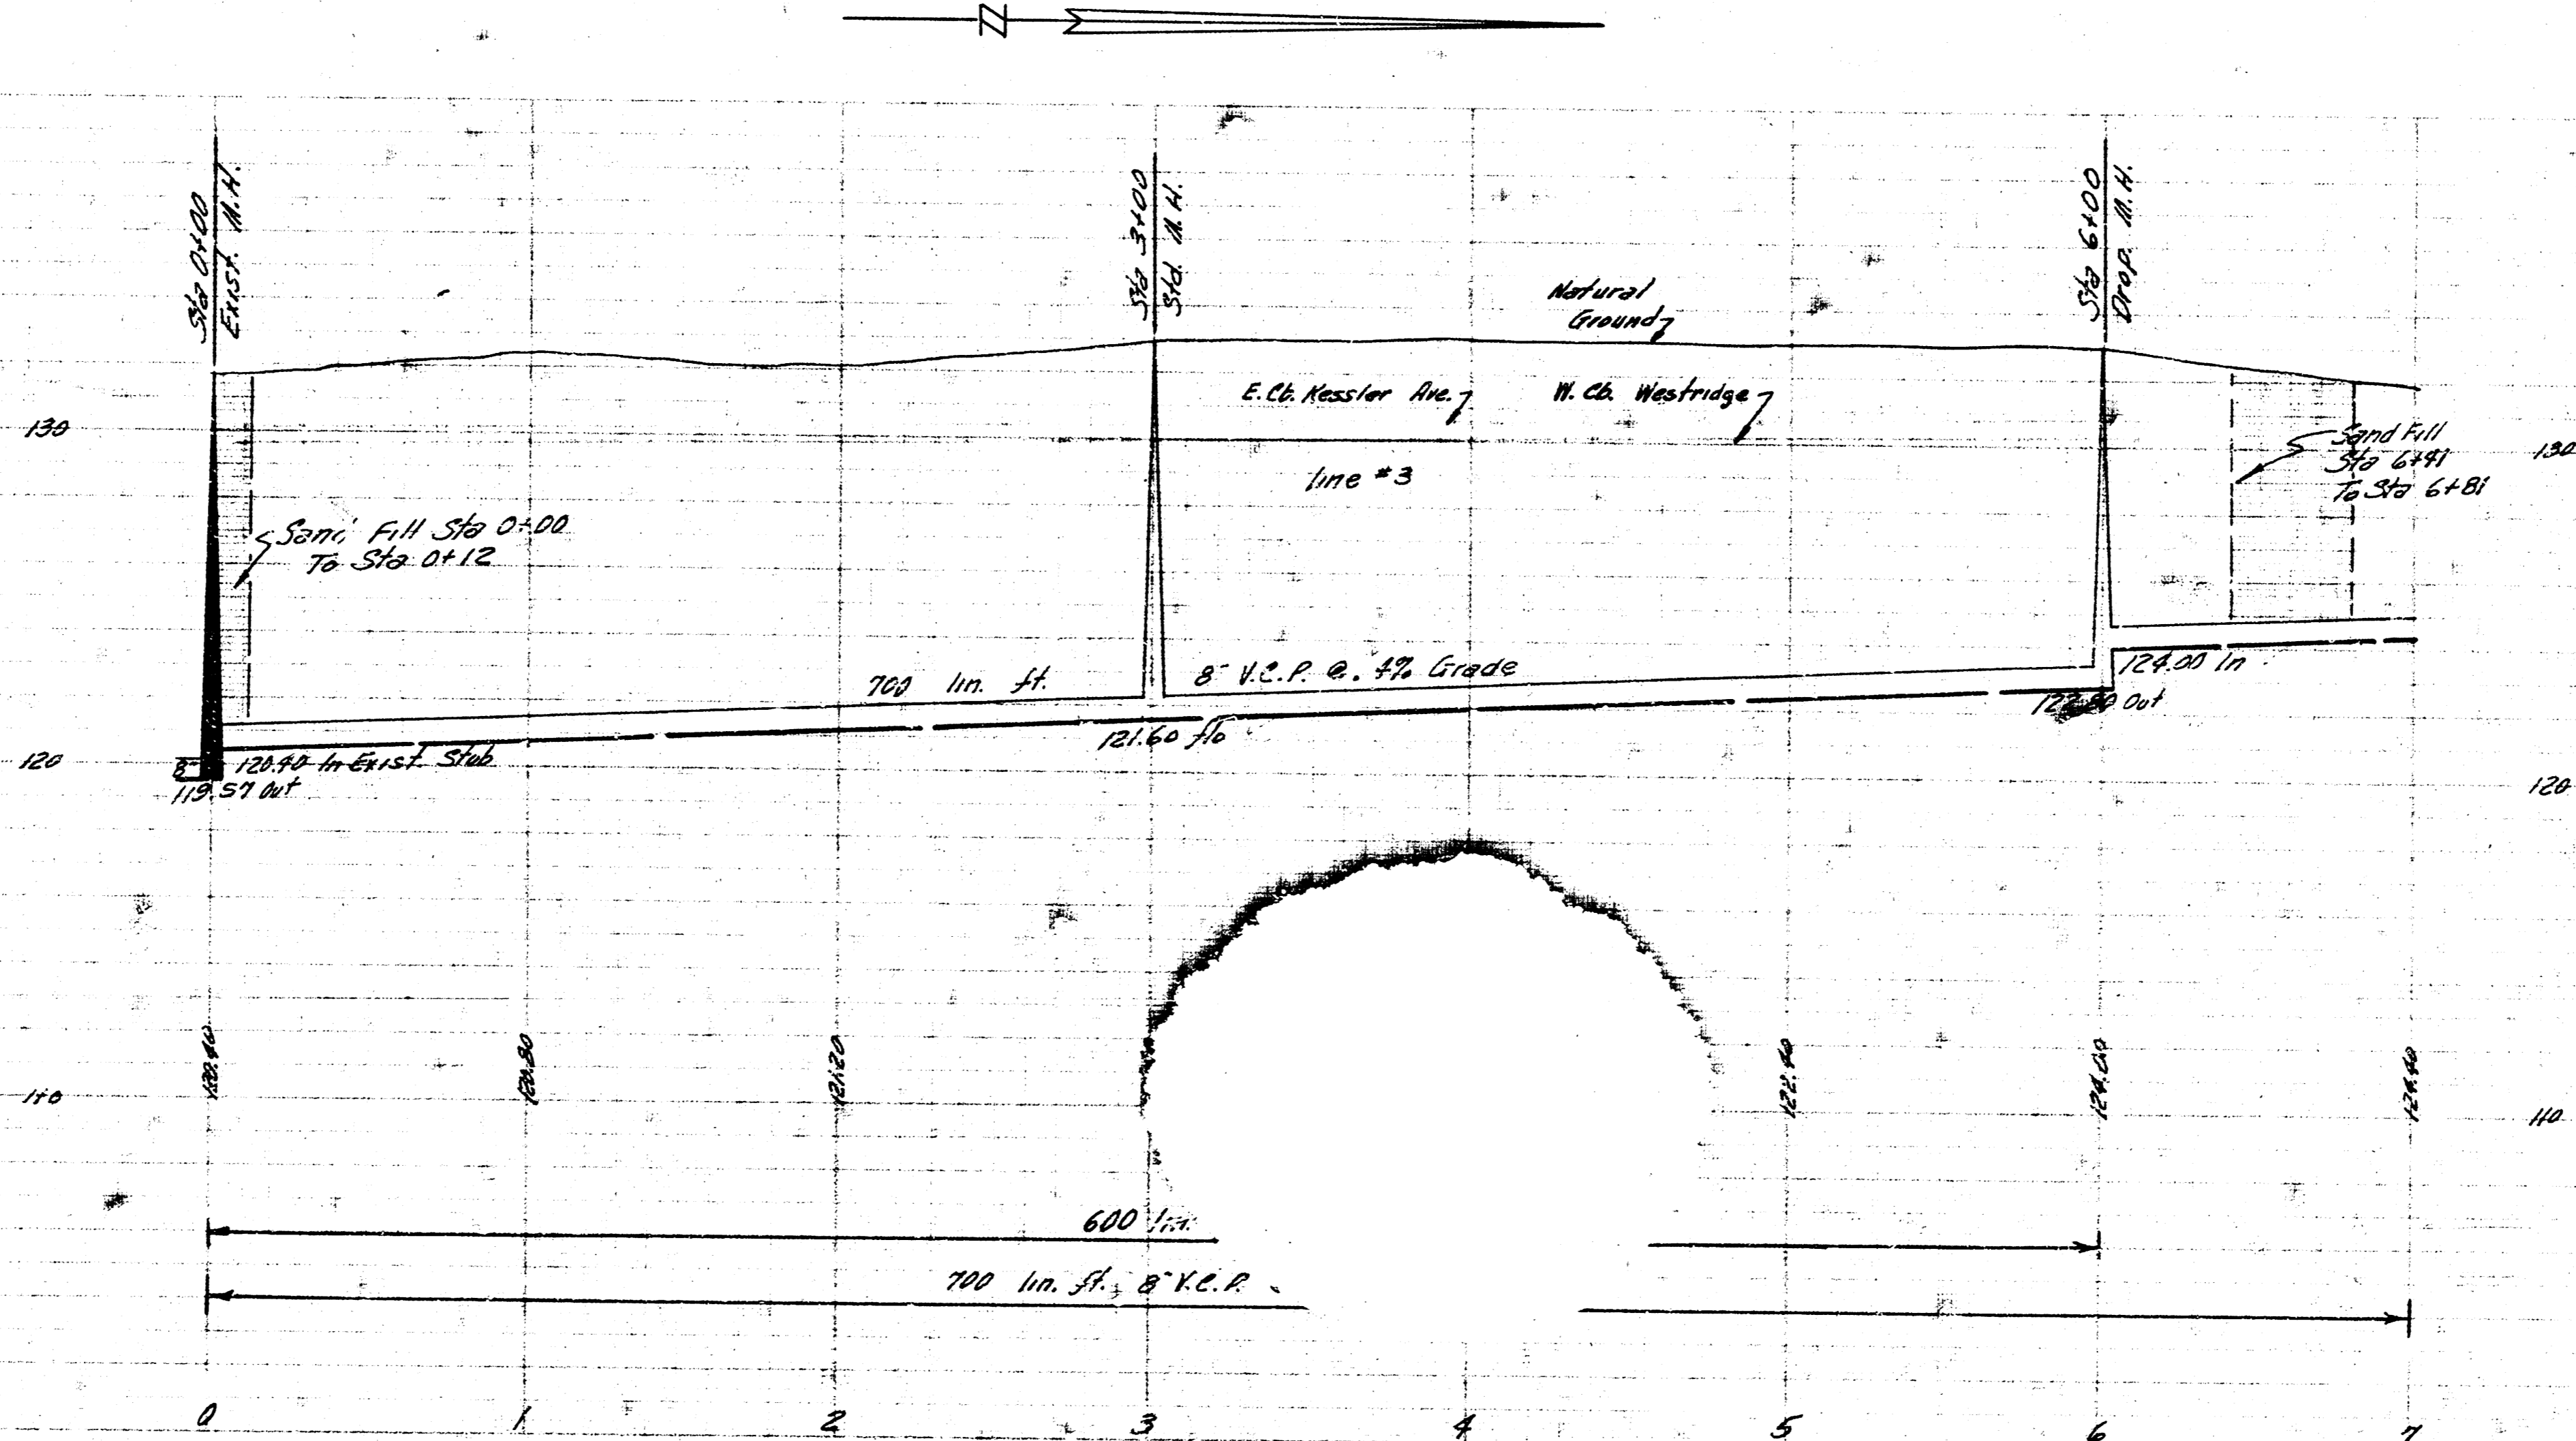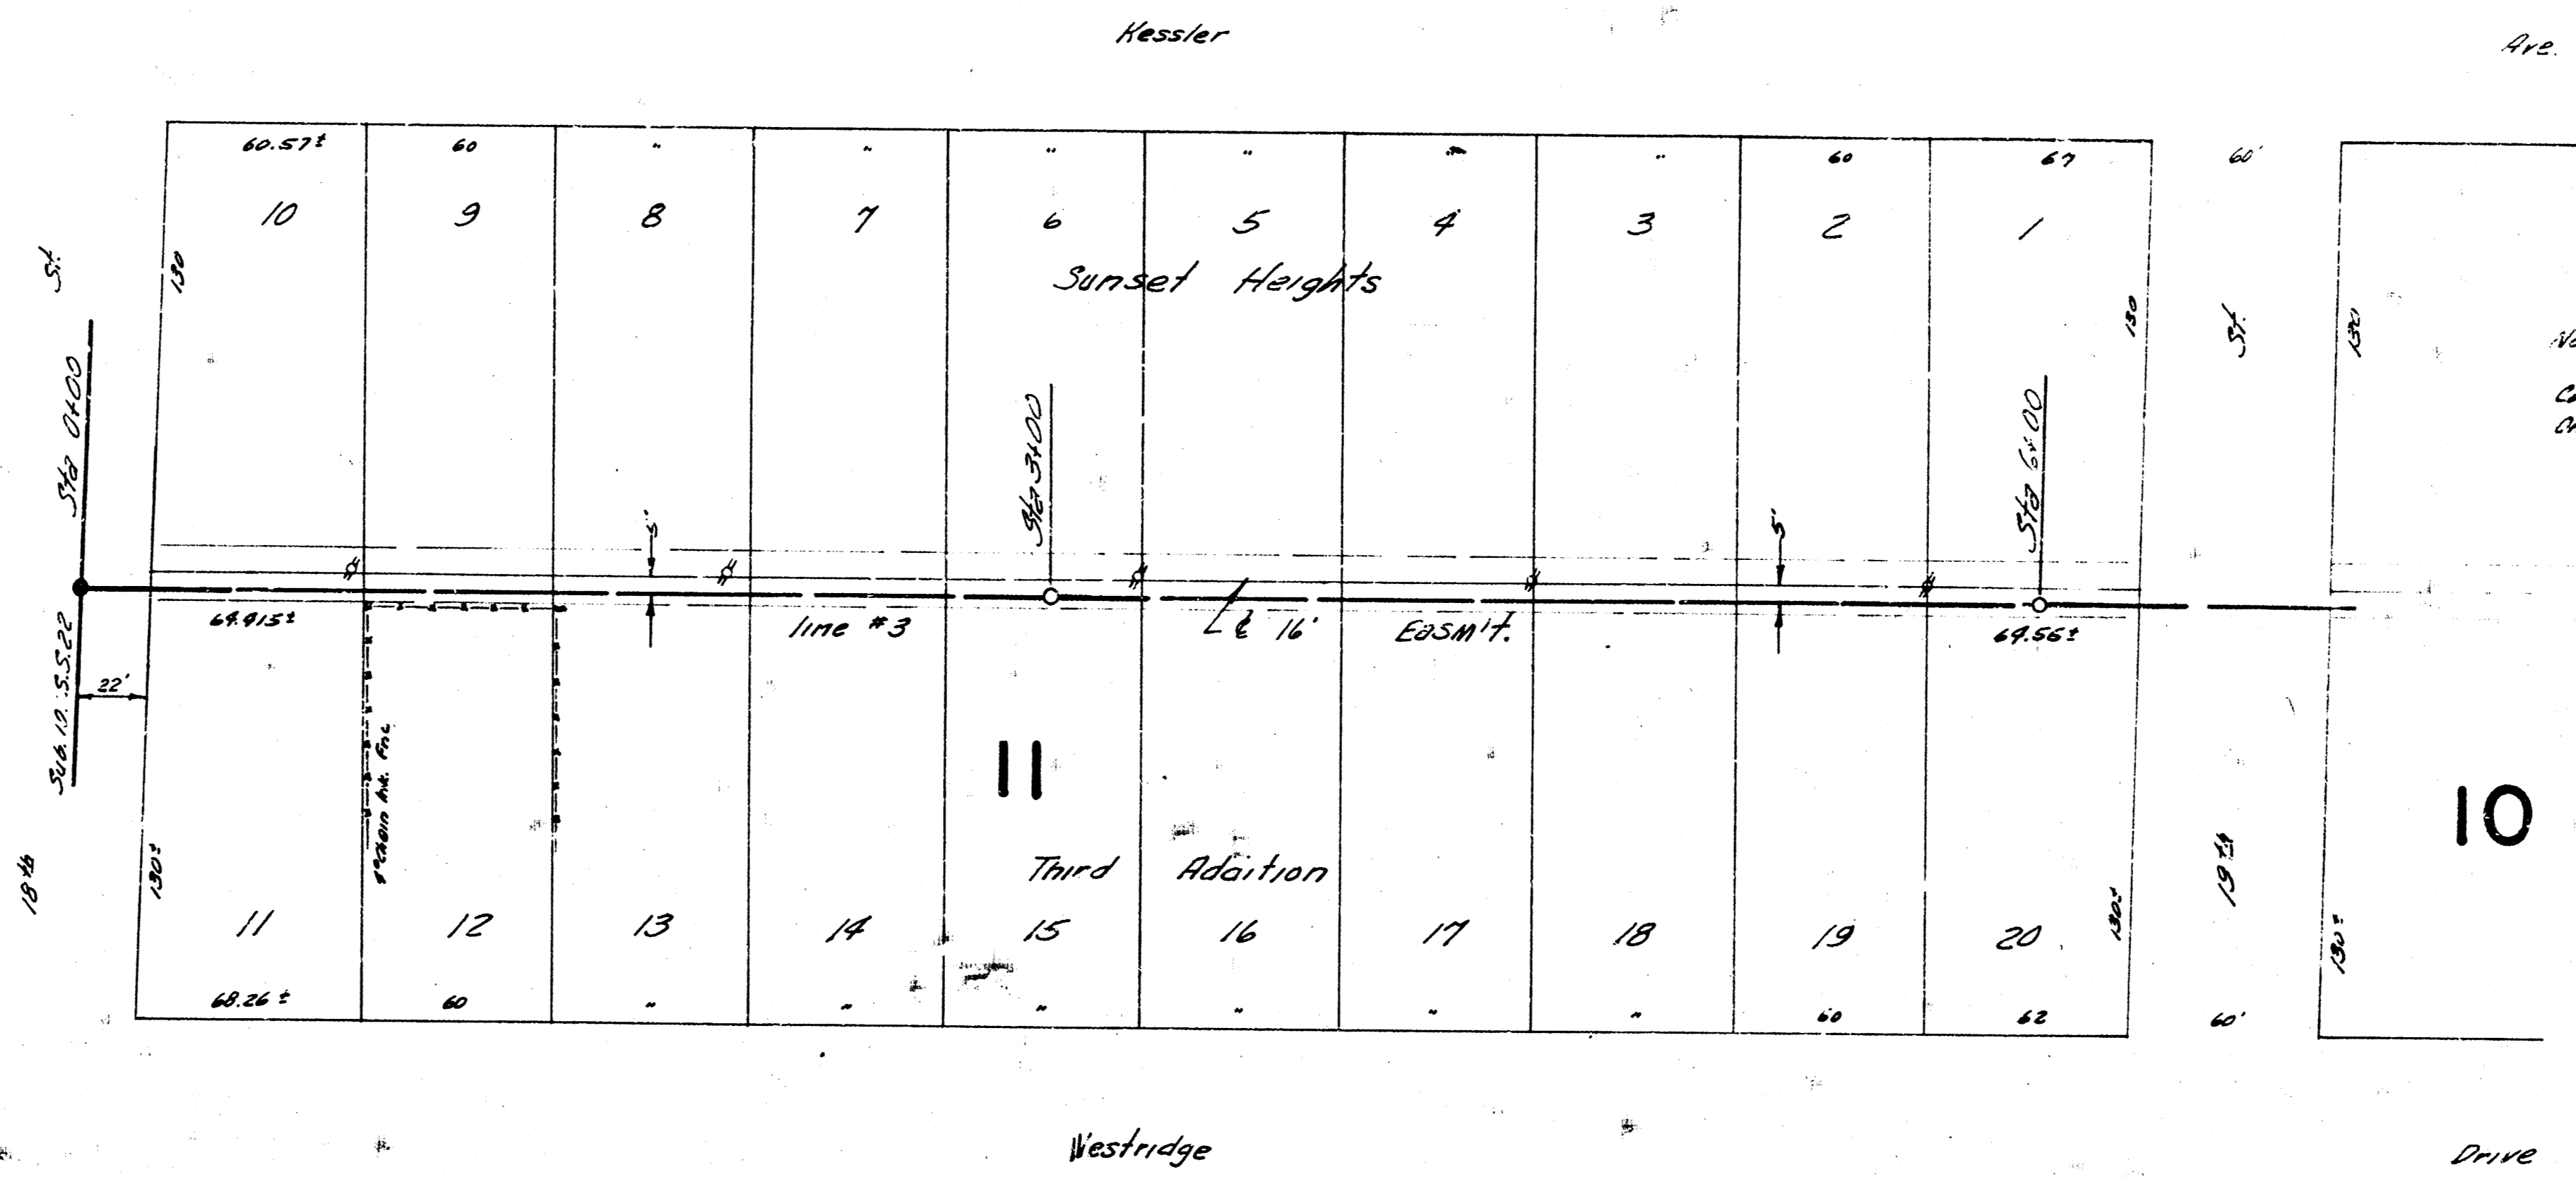

Plan Scale 1"=40'  
Profile Scale 1"=40' Vert, 1"=4' Horiz



Note:  
 Bldg. Plan & Profile  
 Continued from Sta 7100  
 on Sheet 4.

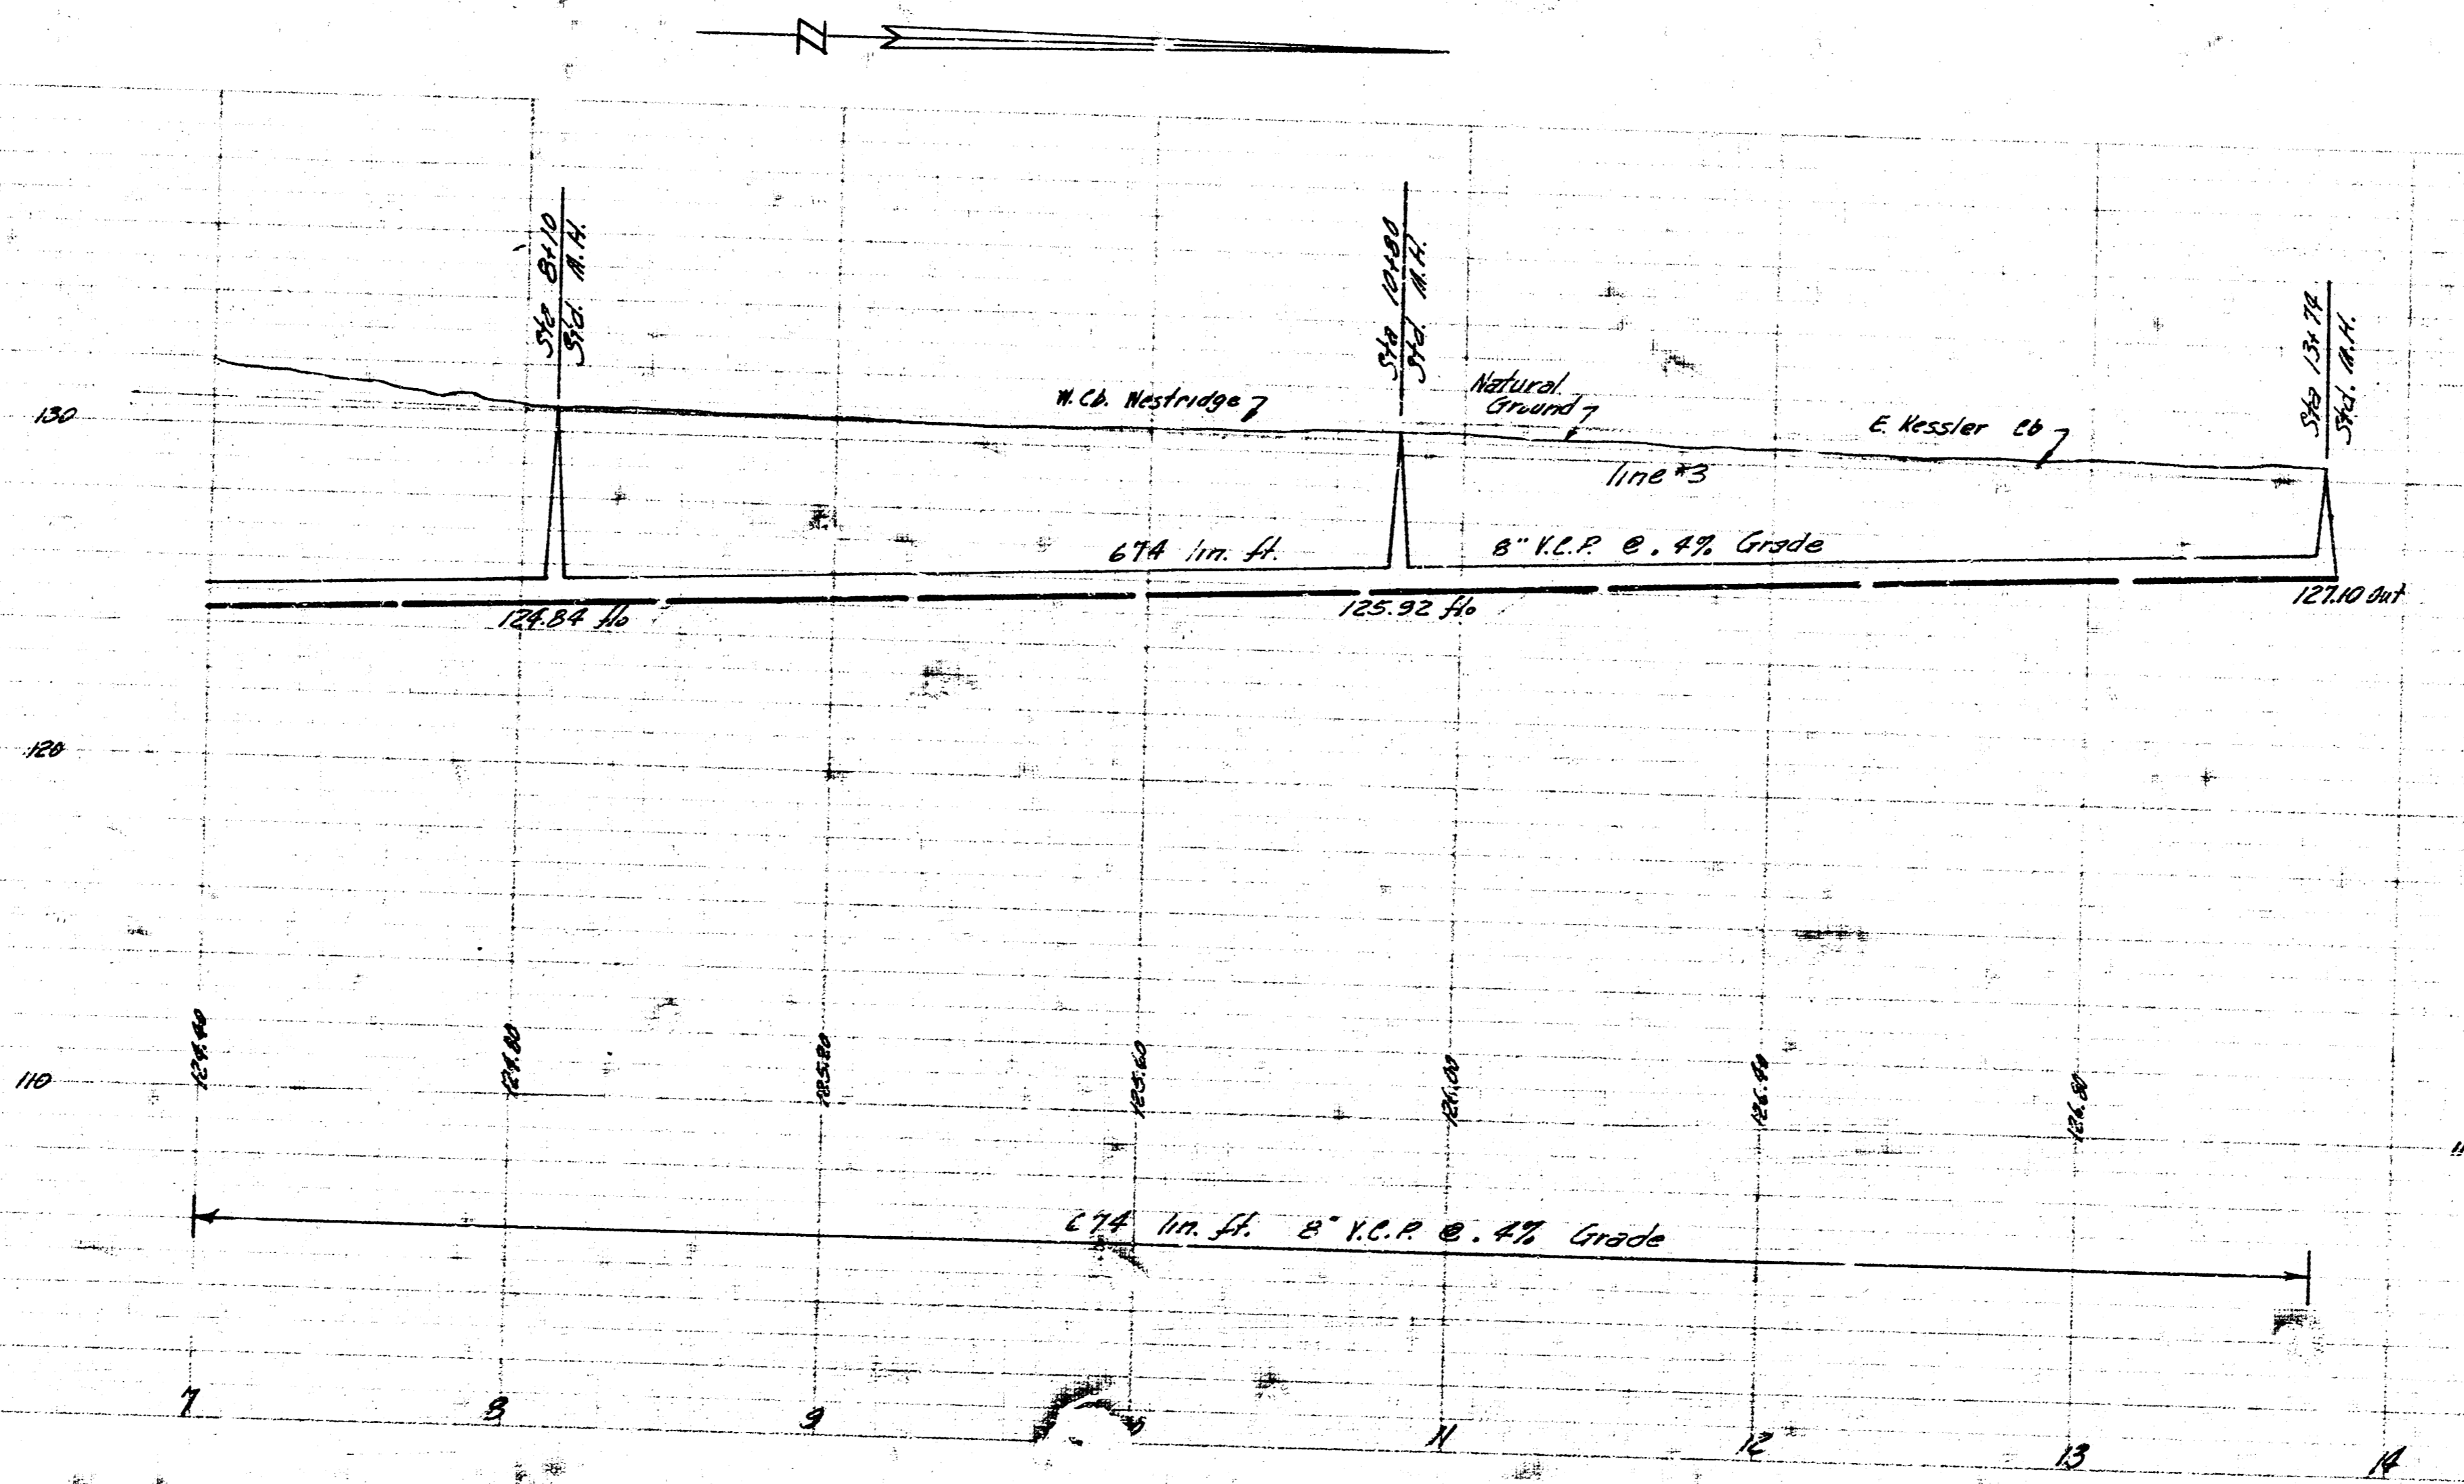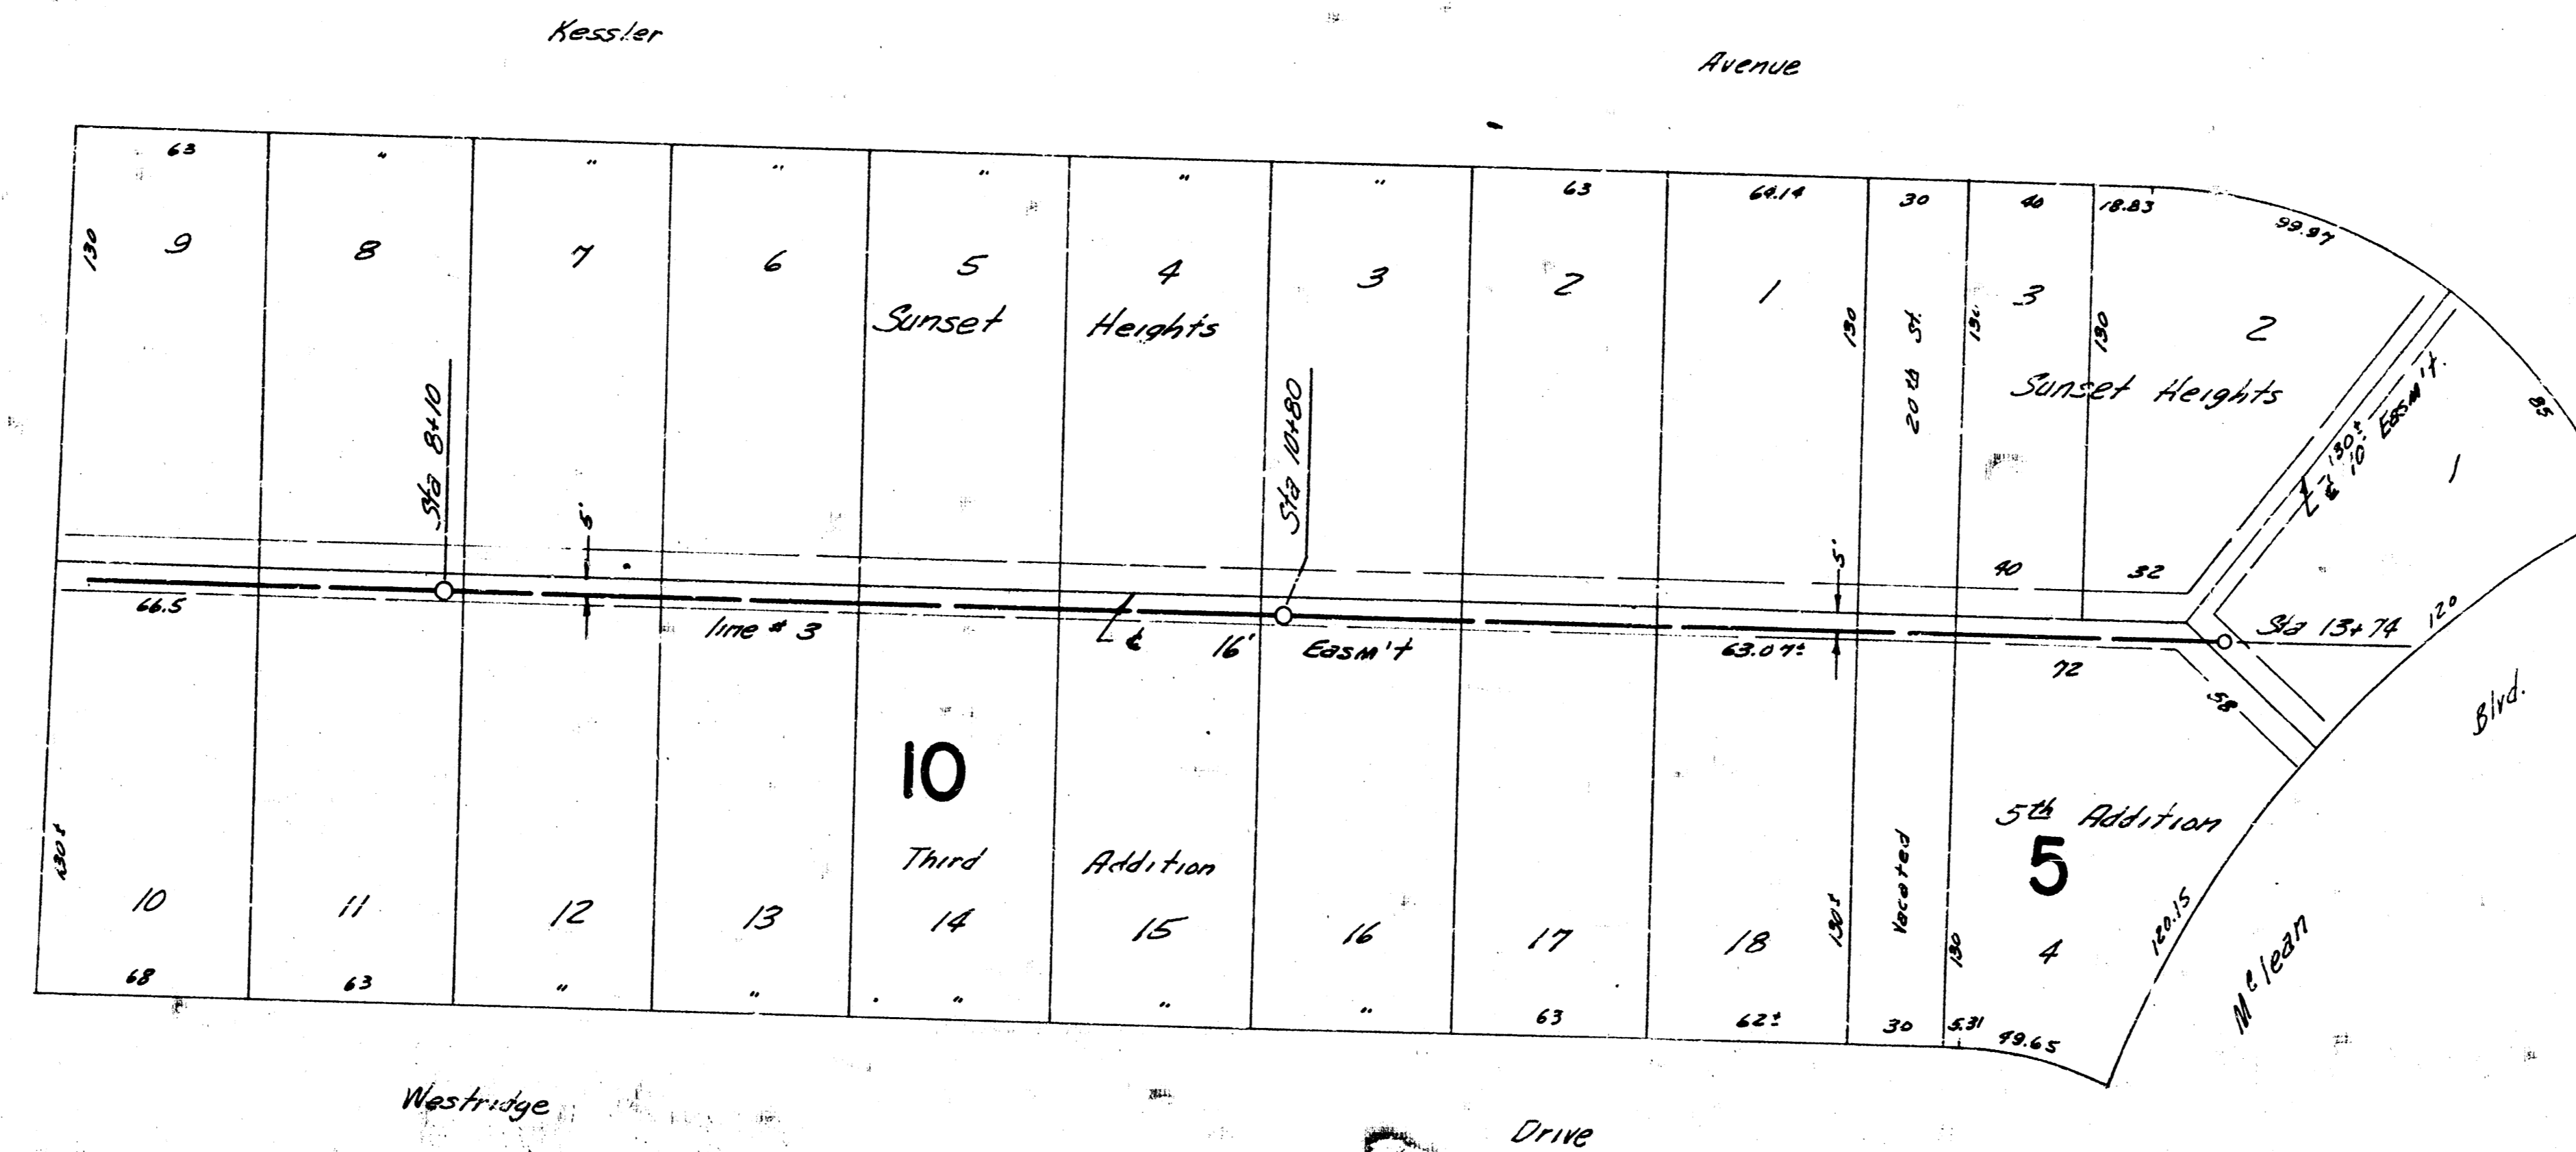

Plan Scale 1"=40'  
 Profile Scale 1"=40' Hor, 1"=4' Vertical






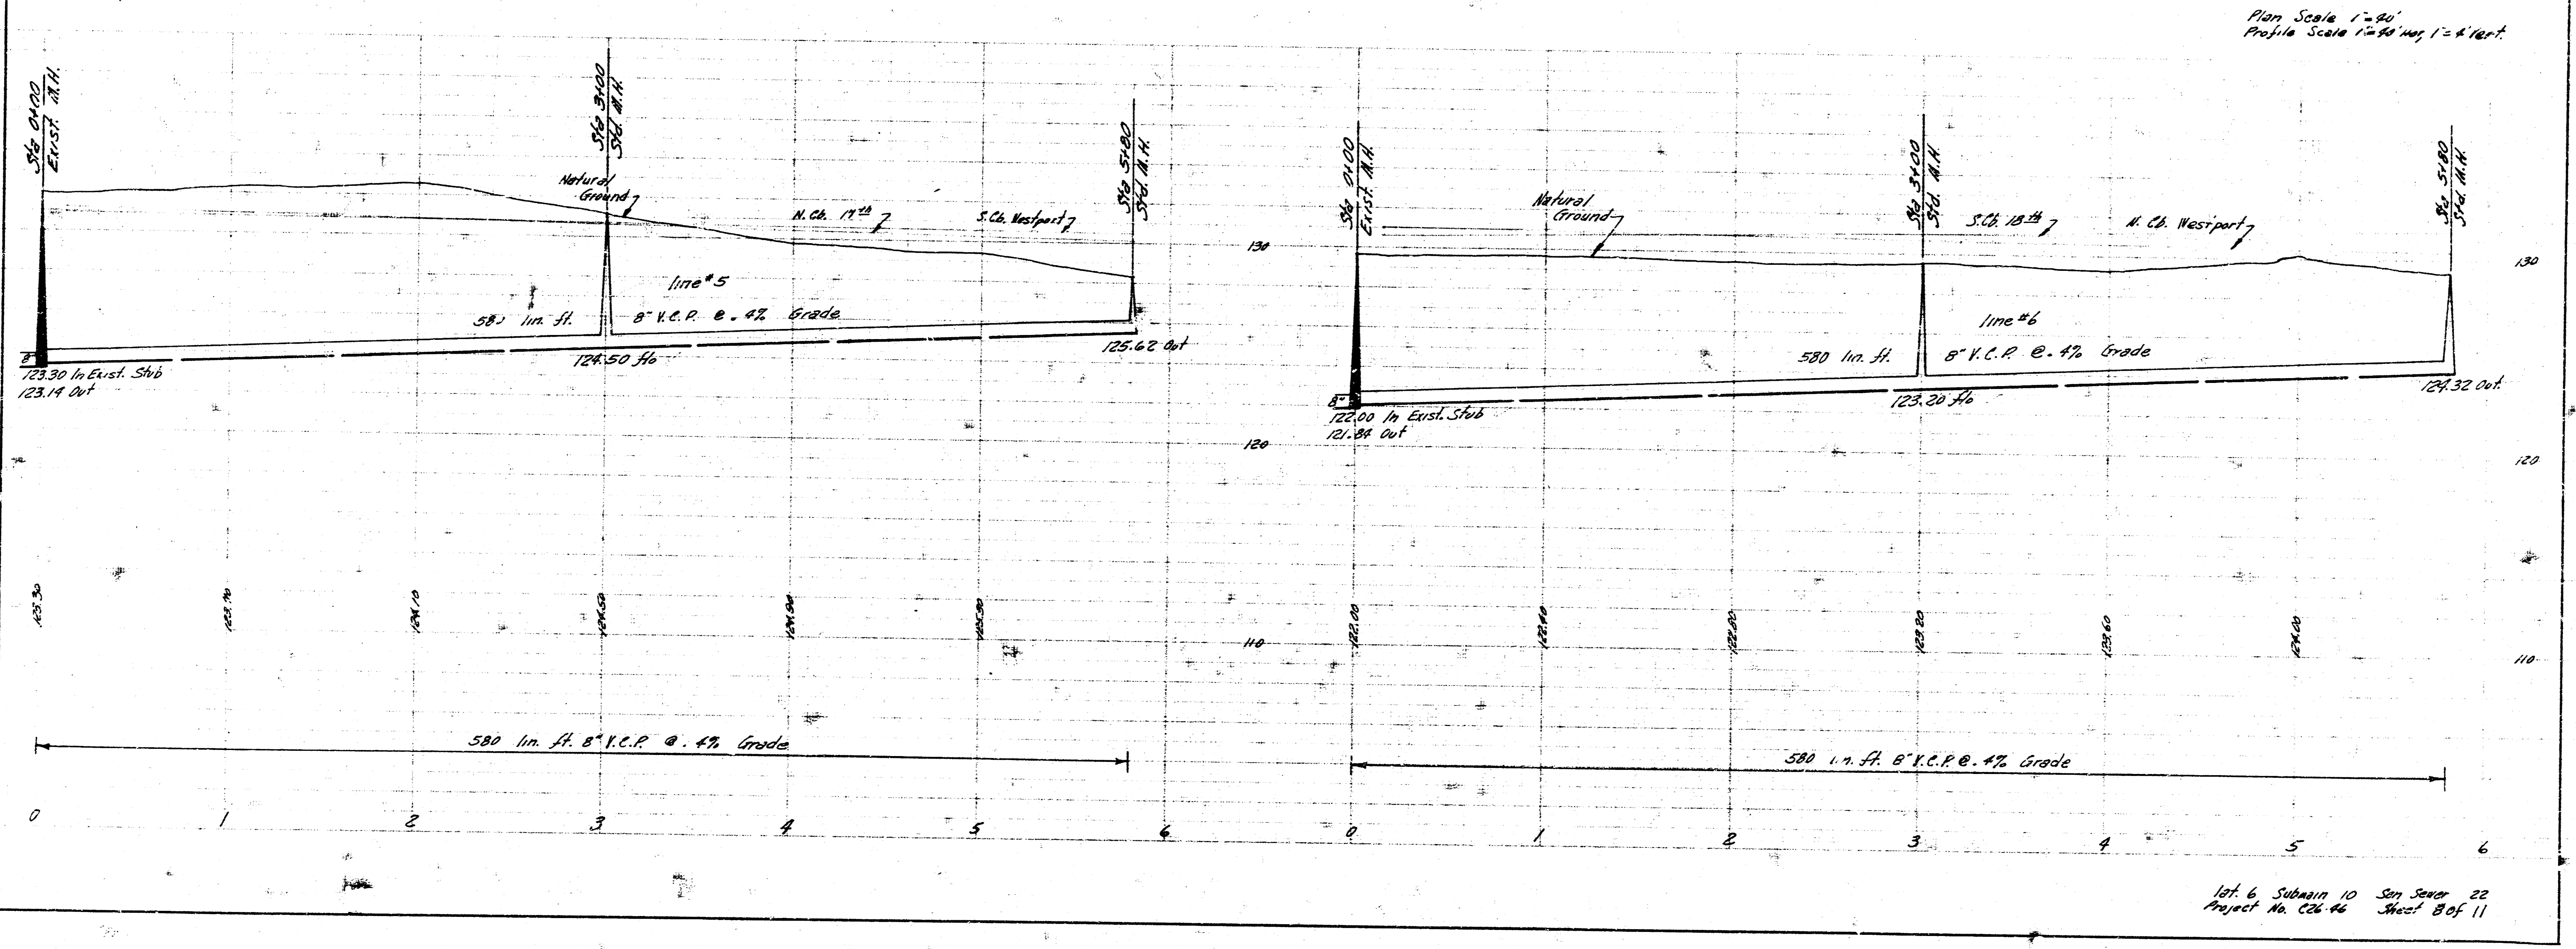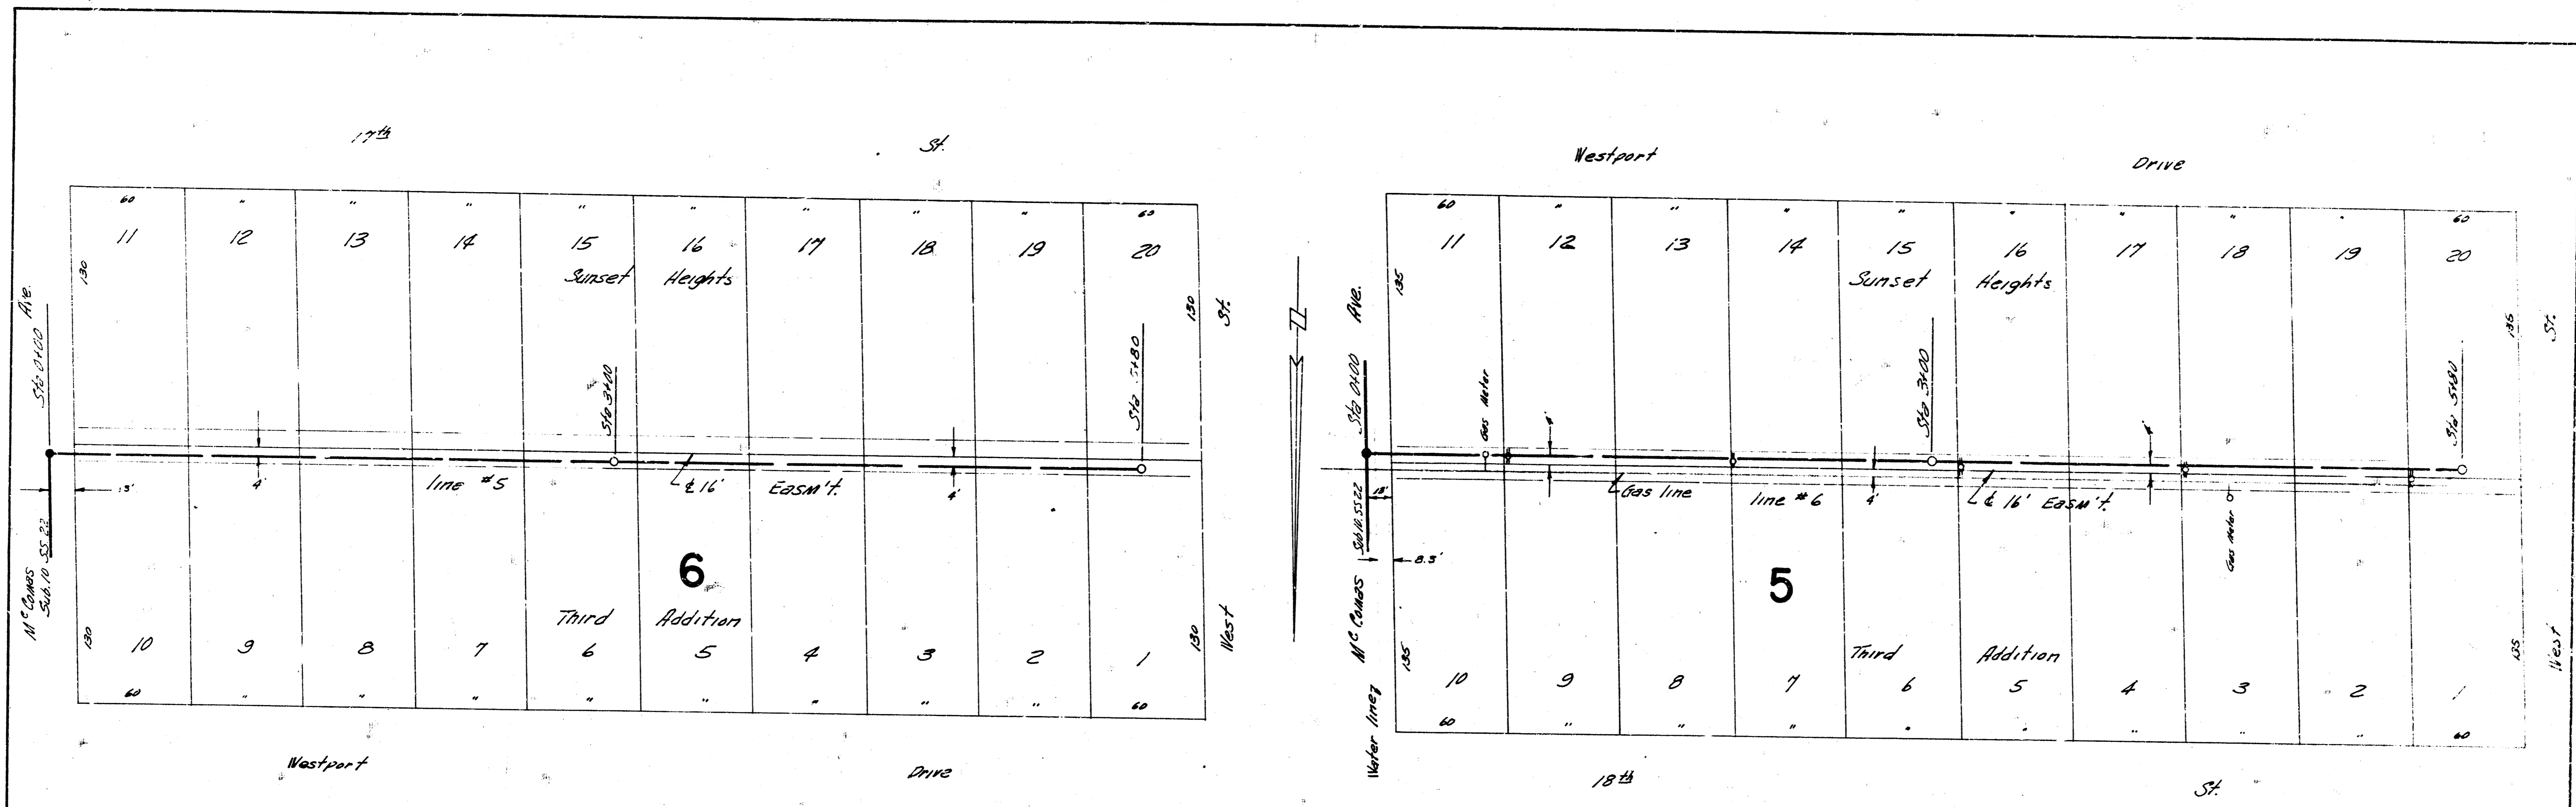


Plan Scale 1"=40'  
Profile Scale 1"=40' vert.




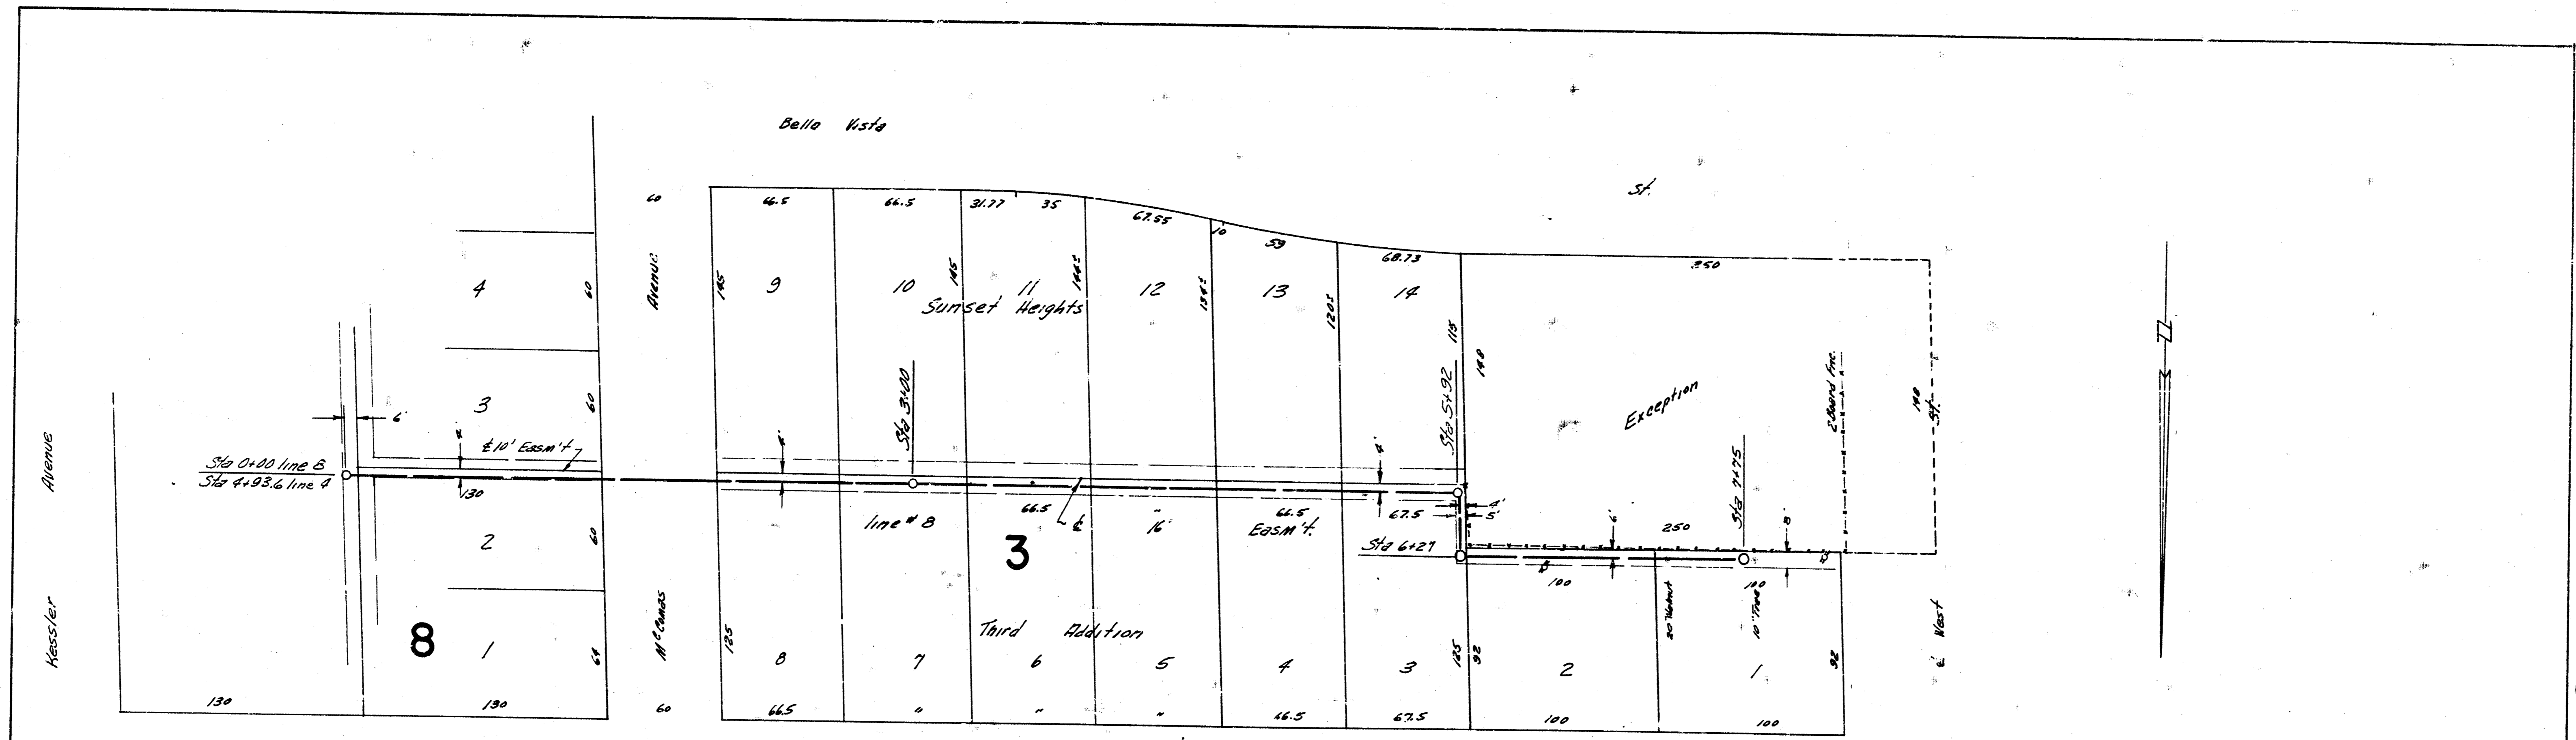


1944

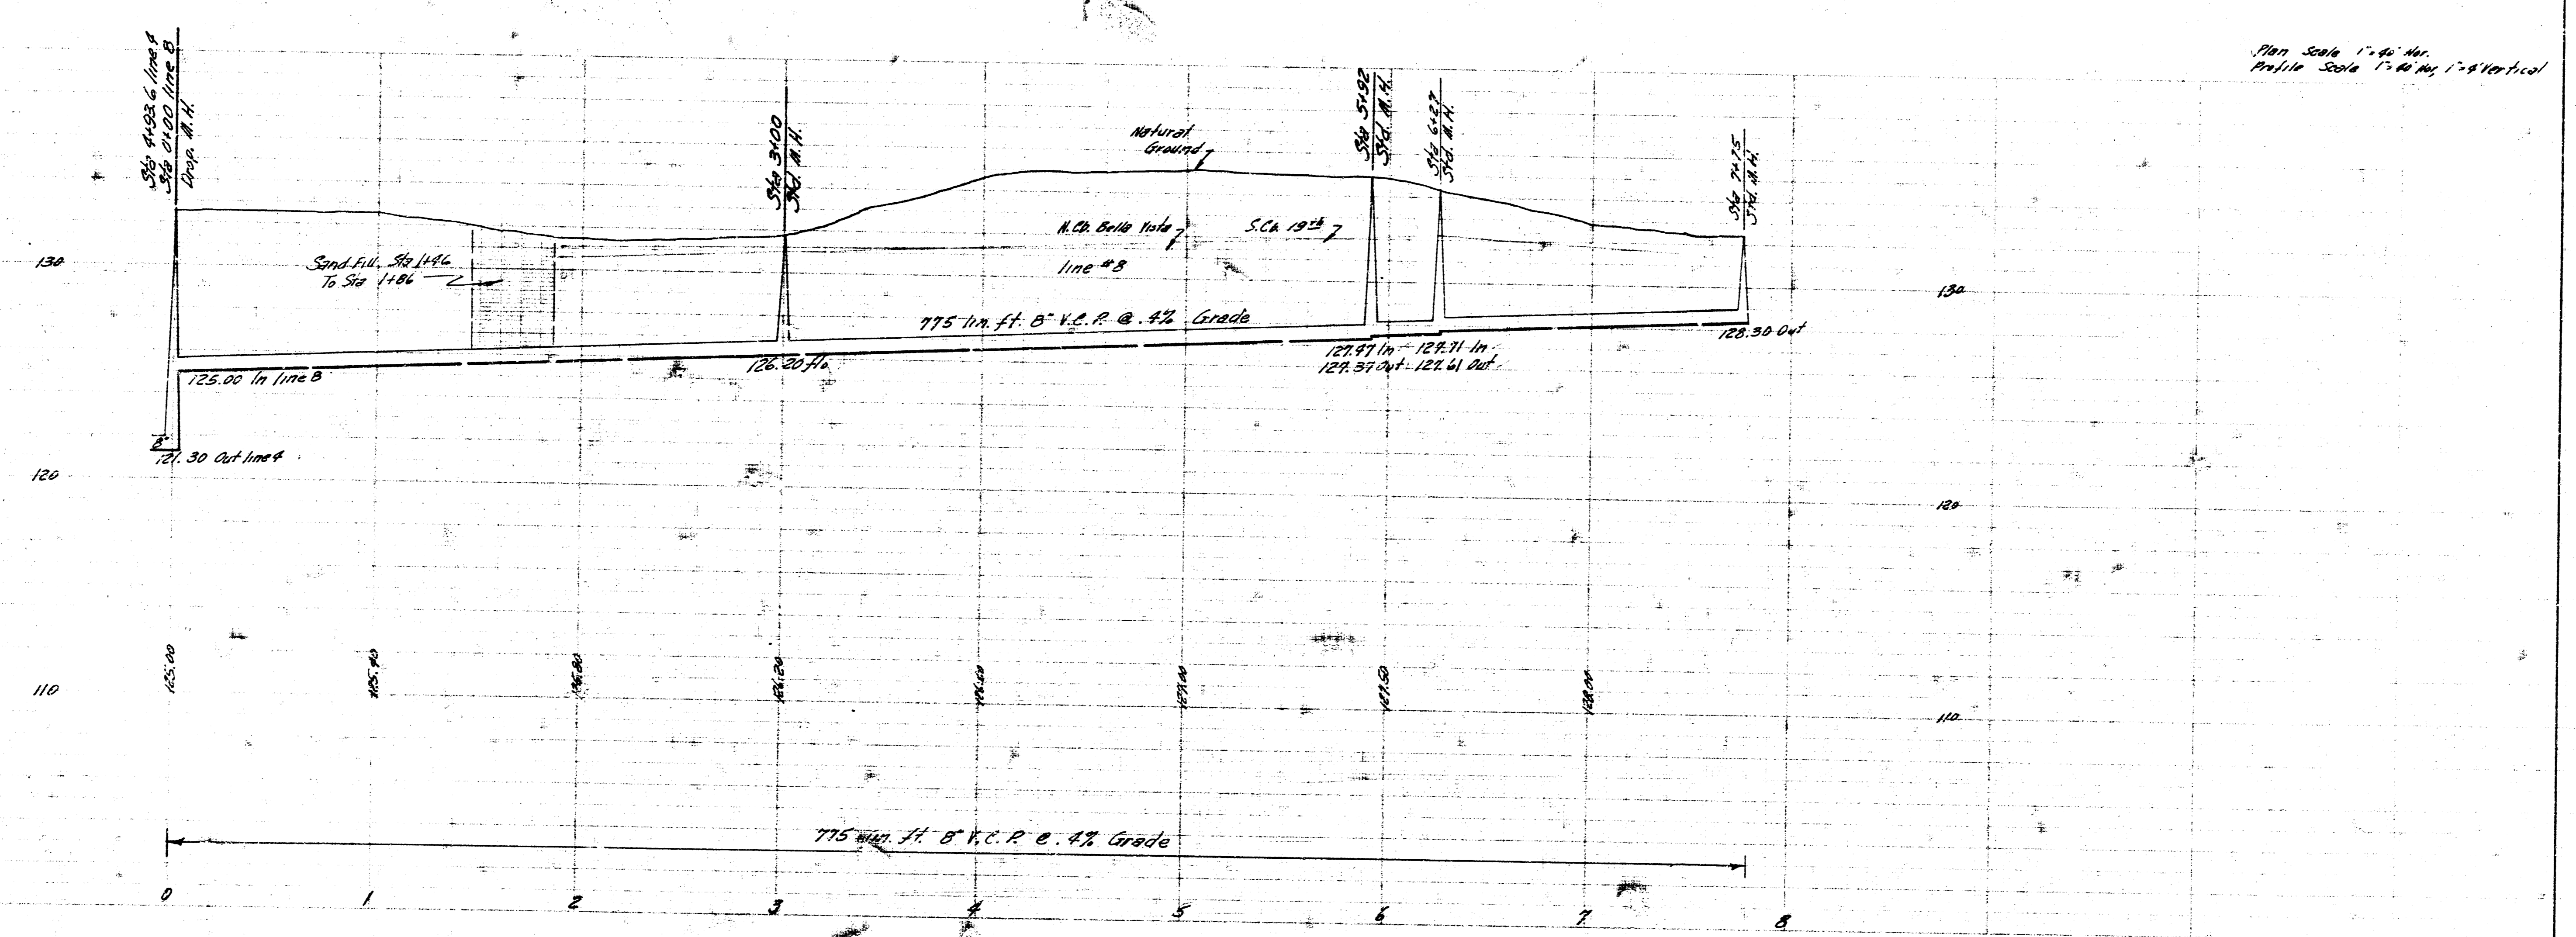

Plan Scale 1"=40' H.V.  
Profile Scale 1"=40' H.V. 1"=4' Vertical

1924

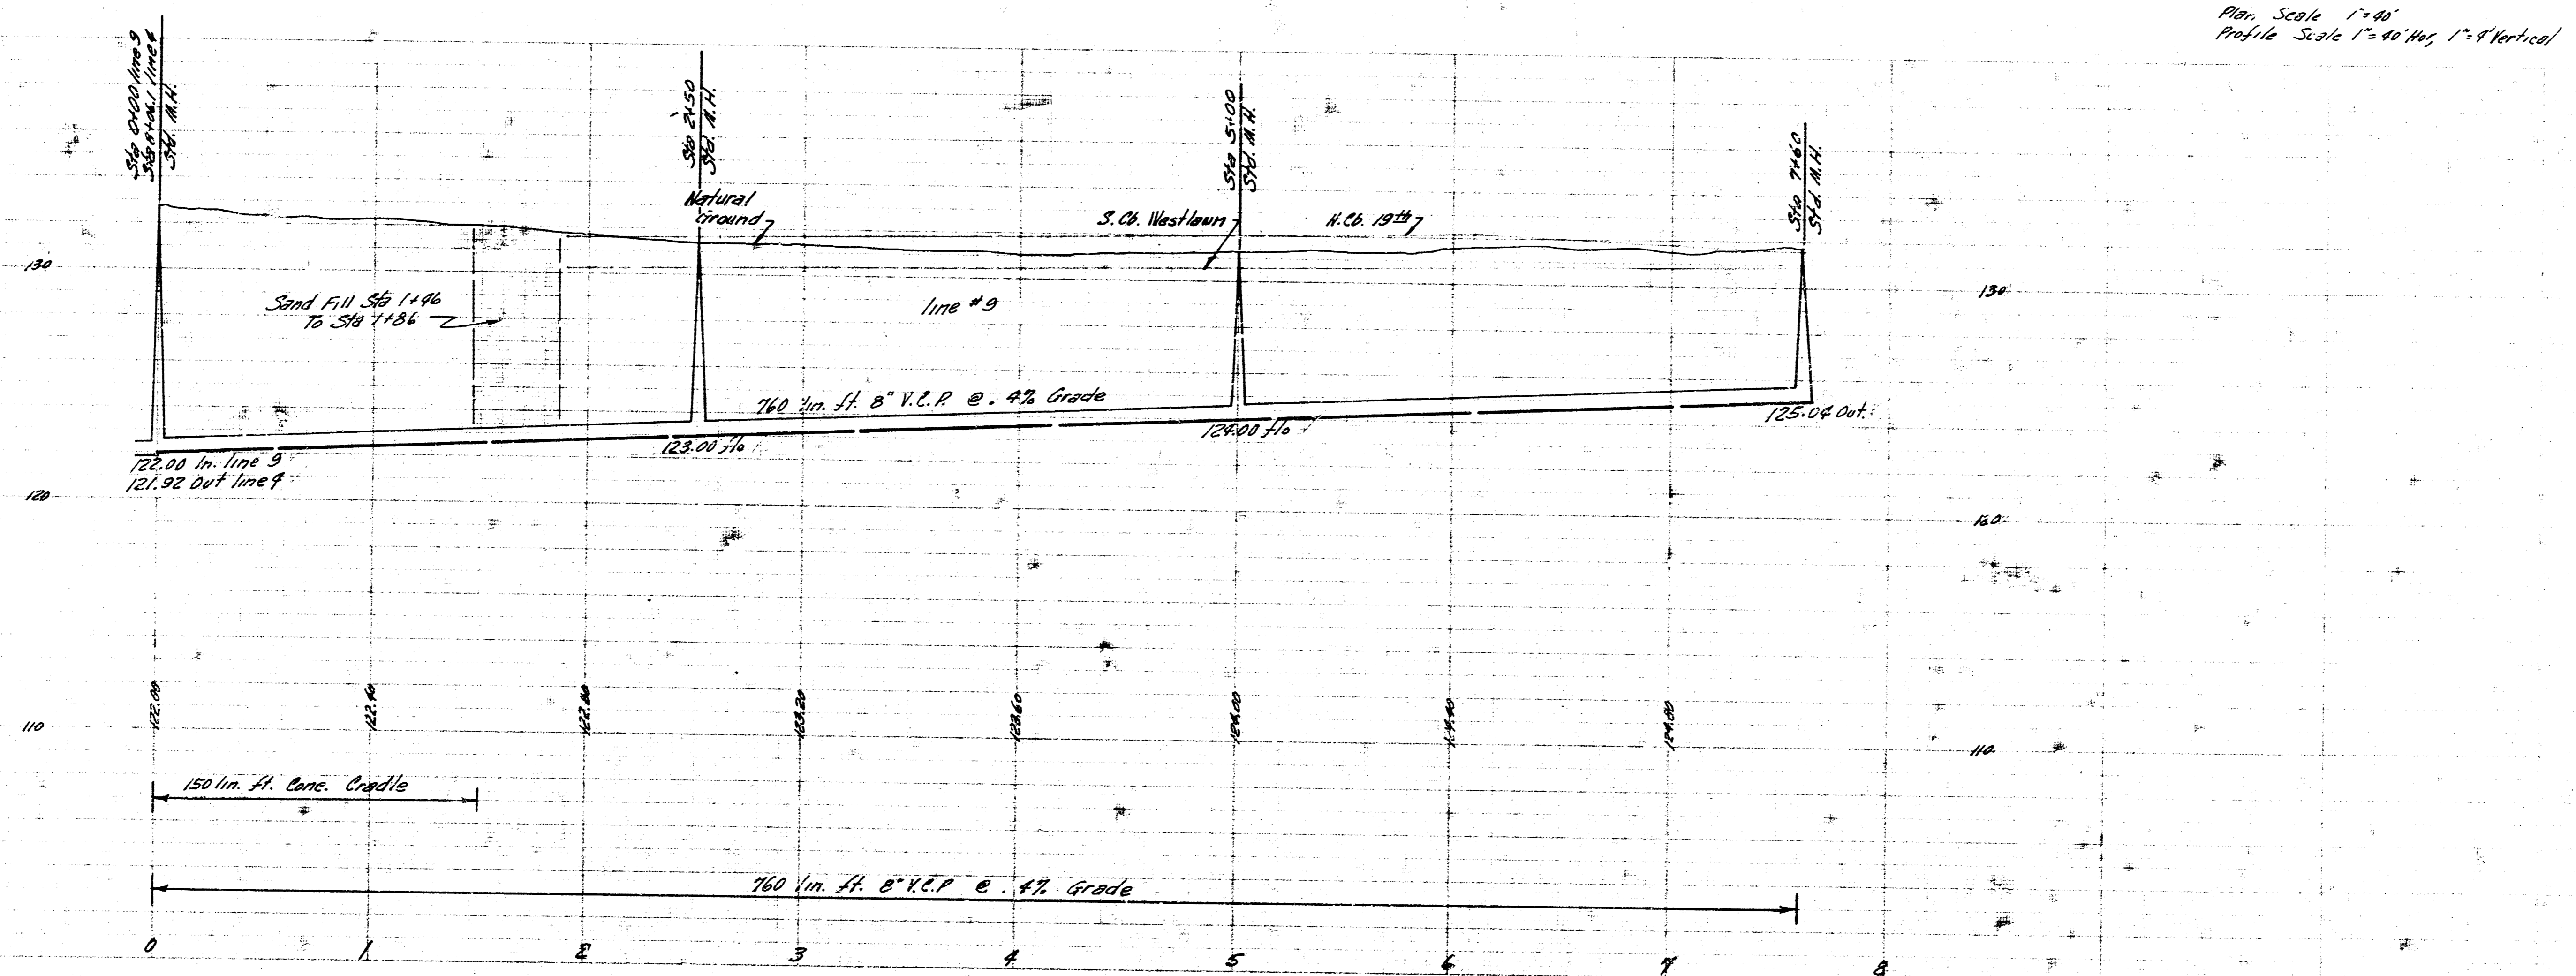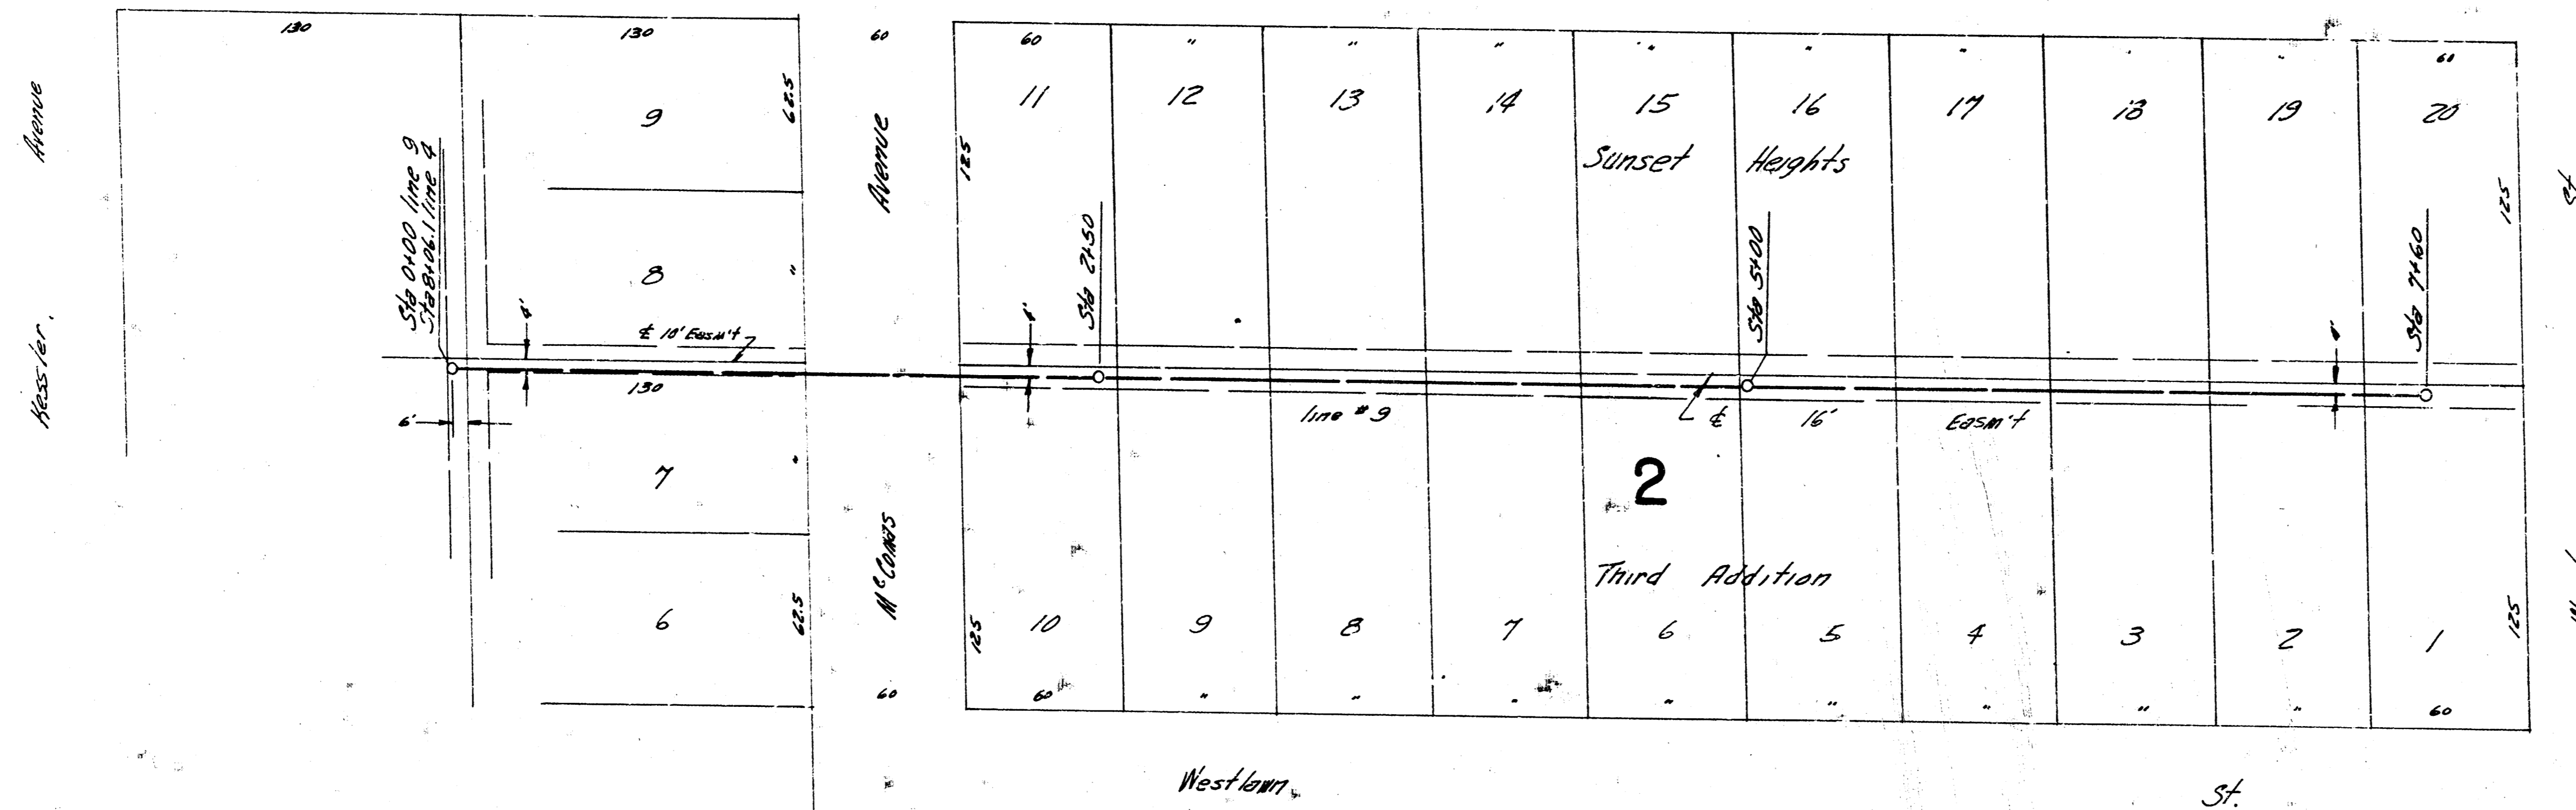

Plan Scale 1"=40'  
Profile Scale 1"=40' Vert. 1"=4' Horizontal

Let. G. Schmitt, 10 San Saver St.  
Project No. C-26-44 Sheet 11 of 11