



SURVEY BY: R. SMITH
 DRAWN BY: R. SMITH
 CHECKED BY:

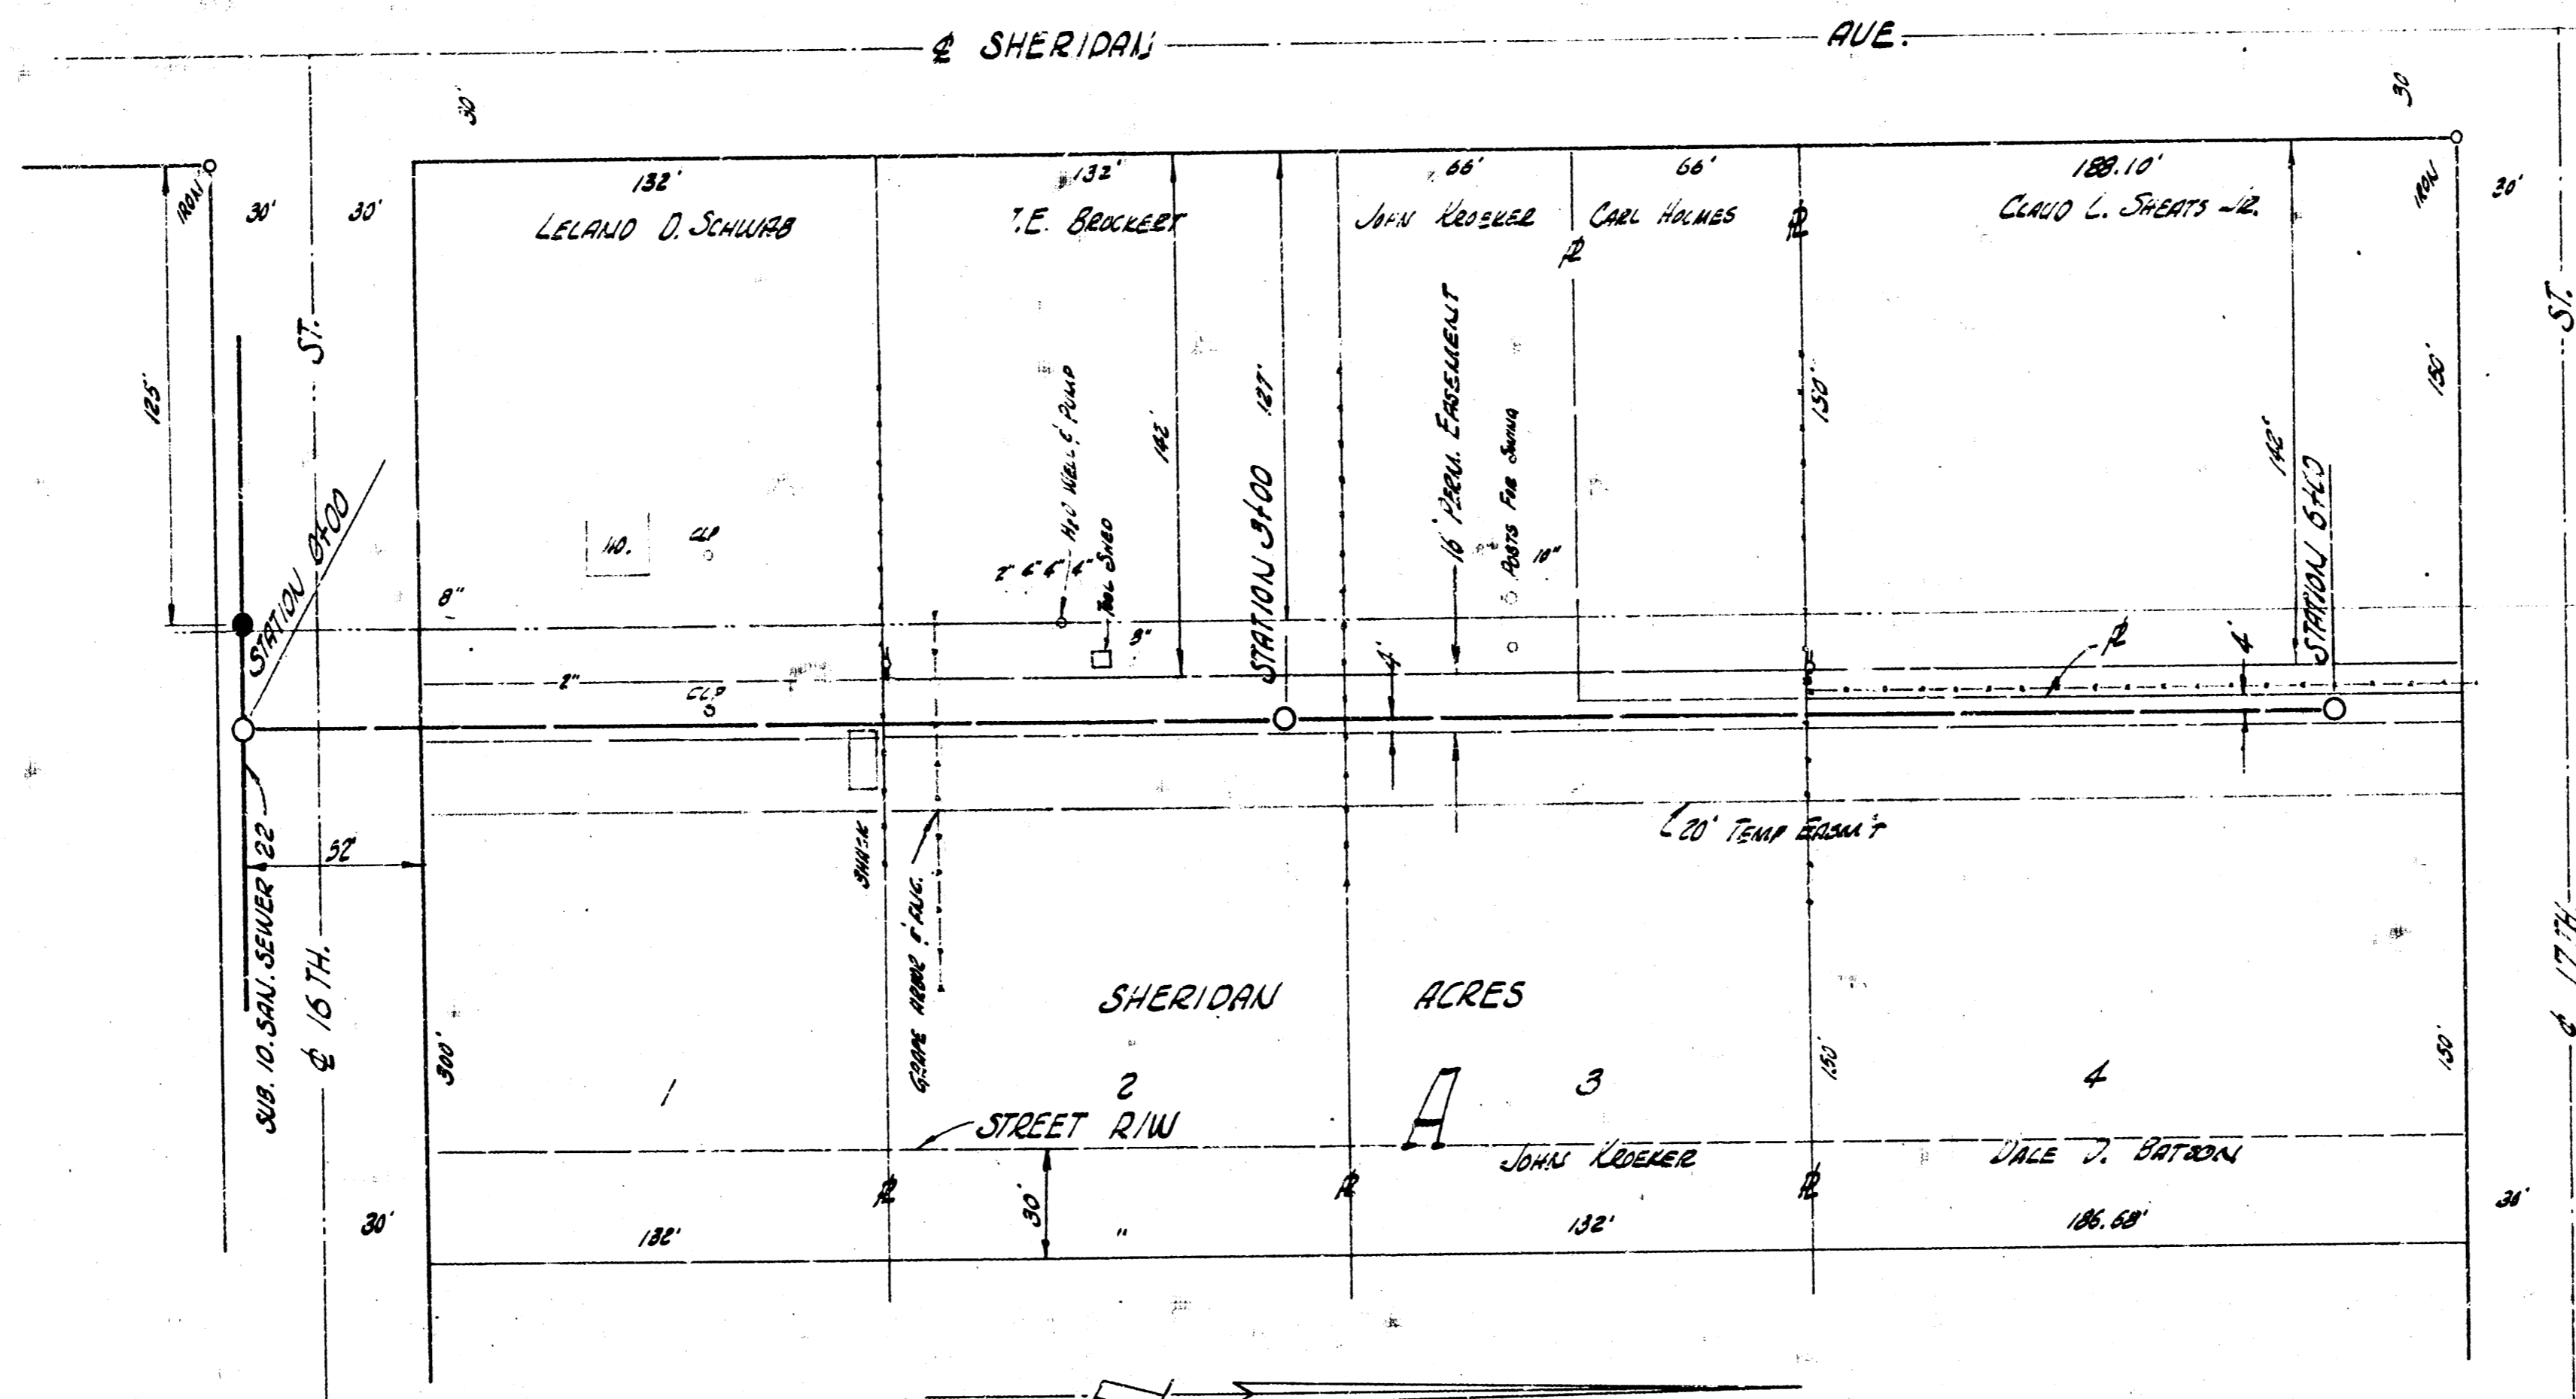

PLAN SCALE 1" = 40'
 PROFILE SCALE 1" = 40' HOR., 1" = 4' VERT.

B.M. 129.26 DOUBLE SPIKE S.S. T.P. NE. SHERIDAN & 16TH.
 B.M. 125.146 STD. SE COR. SHERIDAN & 17TH.

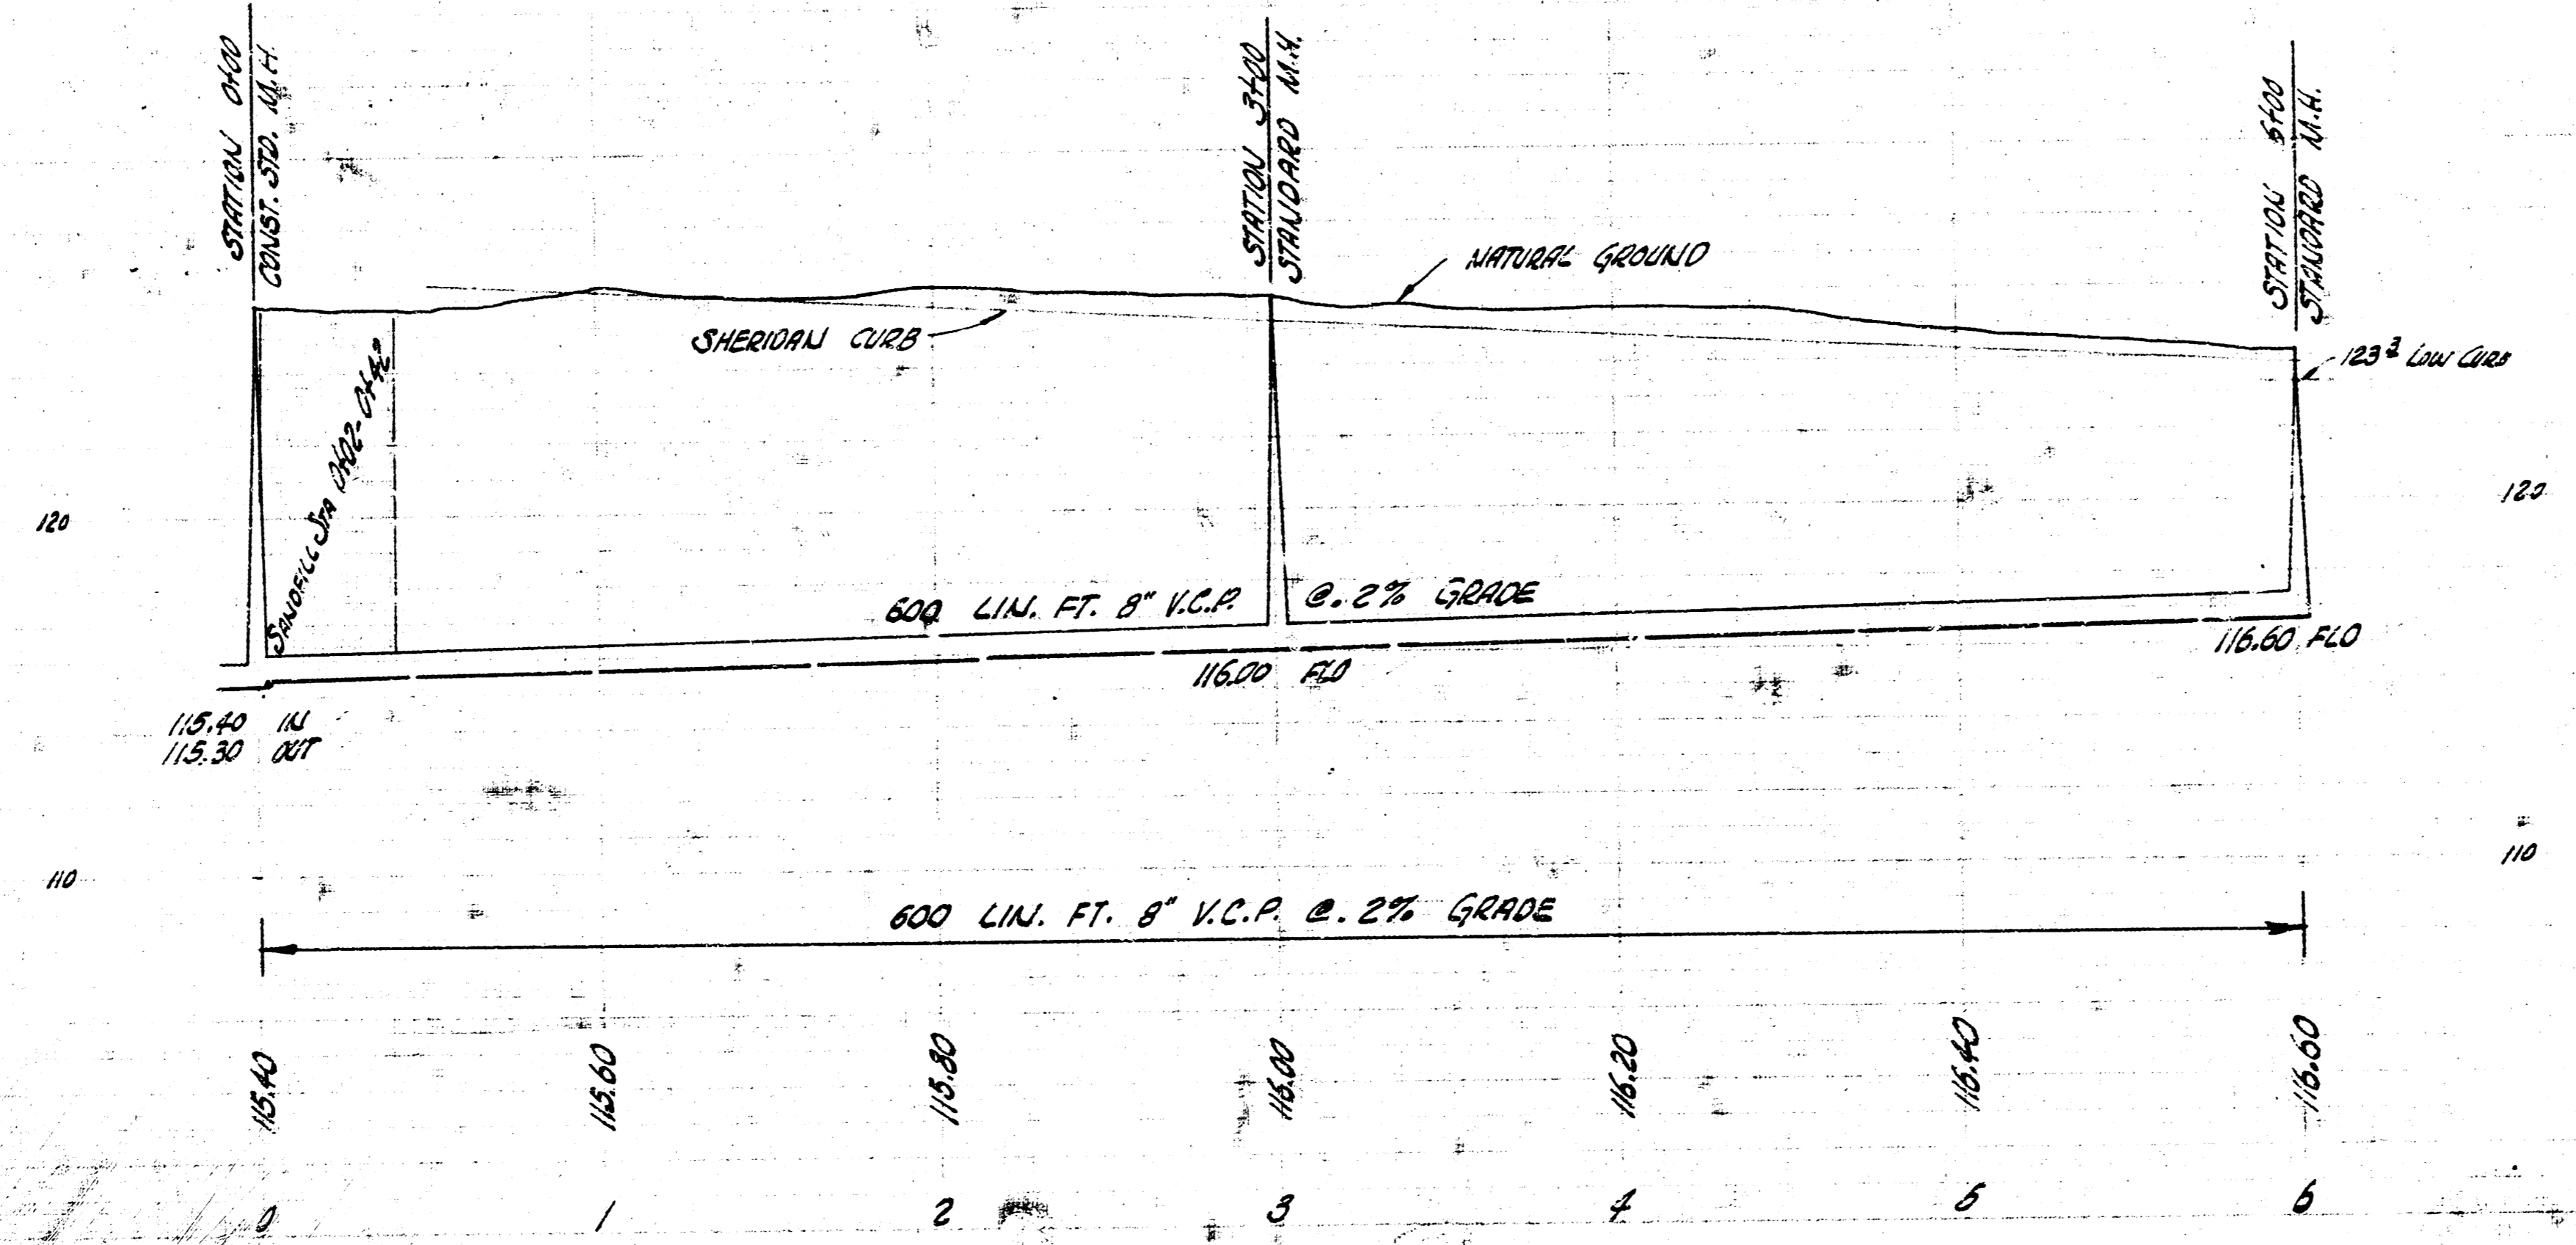

LAT. 16 SUB. 10 SAN. SEWER 22
 CITY OF WICHITA, KANSAS
 BE. SMITH CITY ENGINEER
 PROJECT NO. C27-23 DATE - 08.11.55