


B.M. 131.43 US ENGRS STD. B.M. NO ONE 21ST & WEST ST.  
 B.M. 136.03 NW COR CONC. PA. NO BE 222 25TH & MC CONNS

PLAN SCALE 1" = 30'  
 PROFILE SCALE 1" = 40' HORIZ. 1" = 4' VERTICAL.

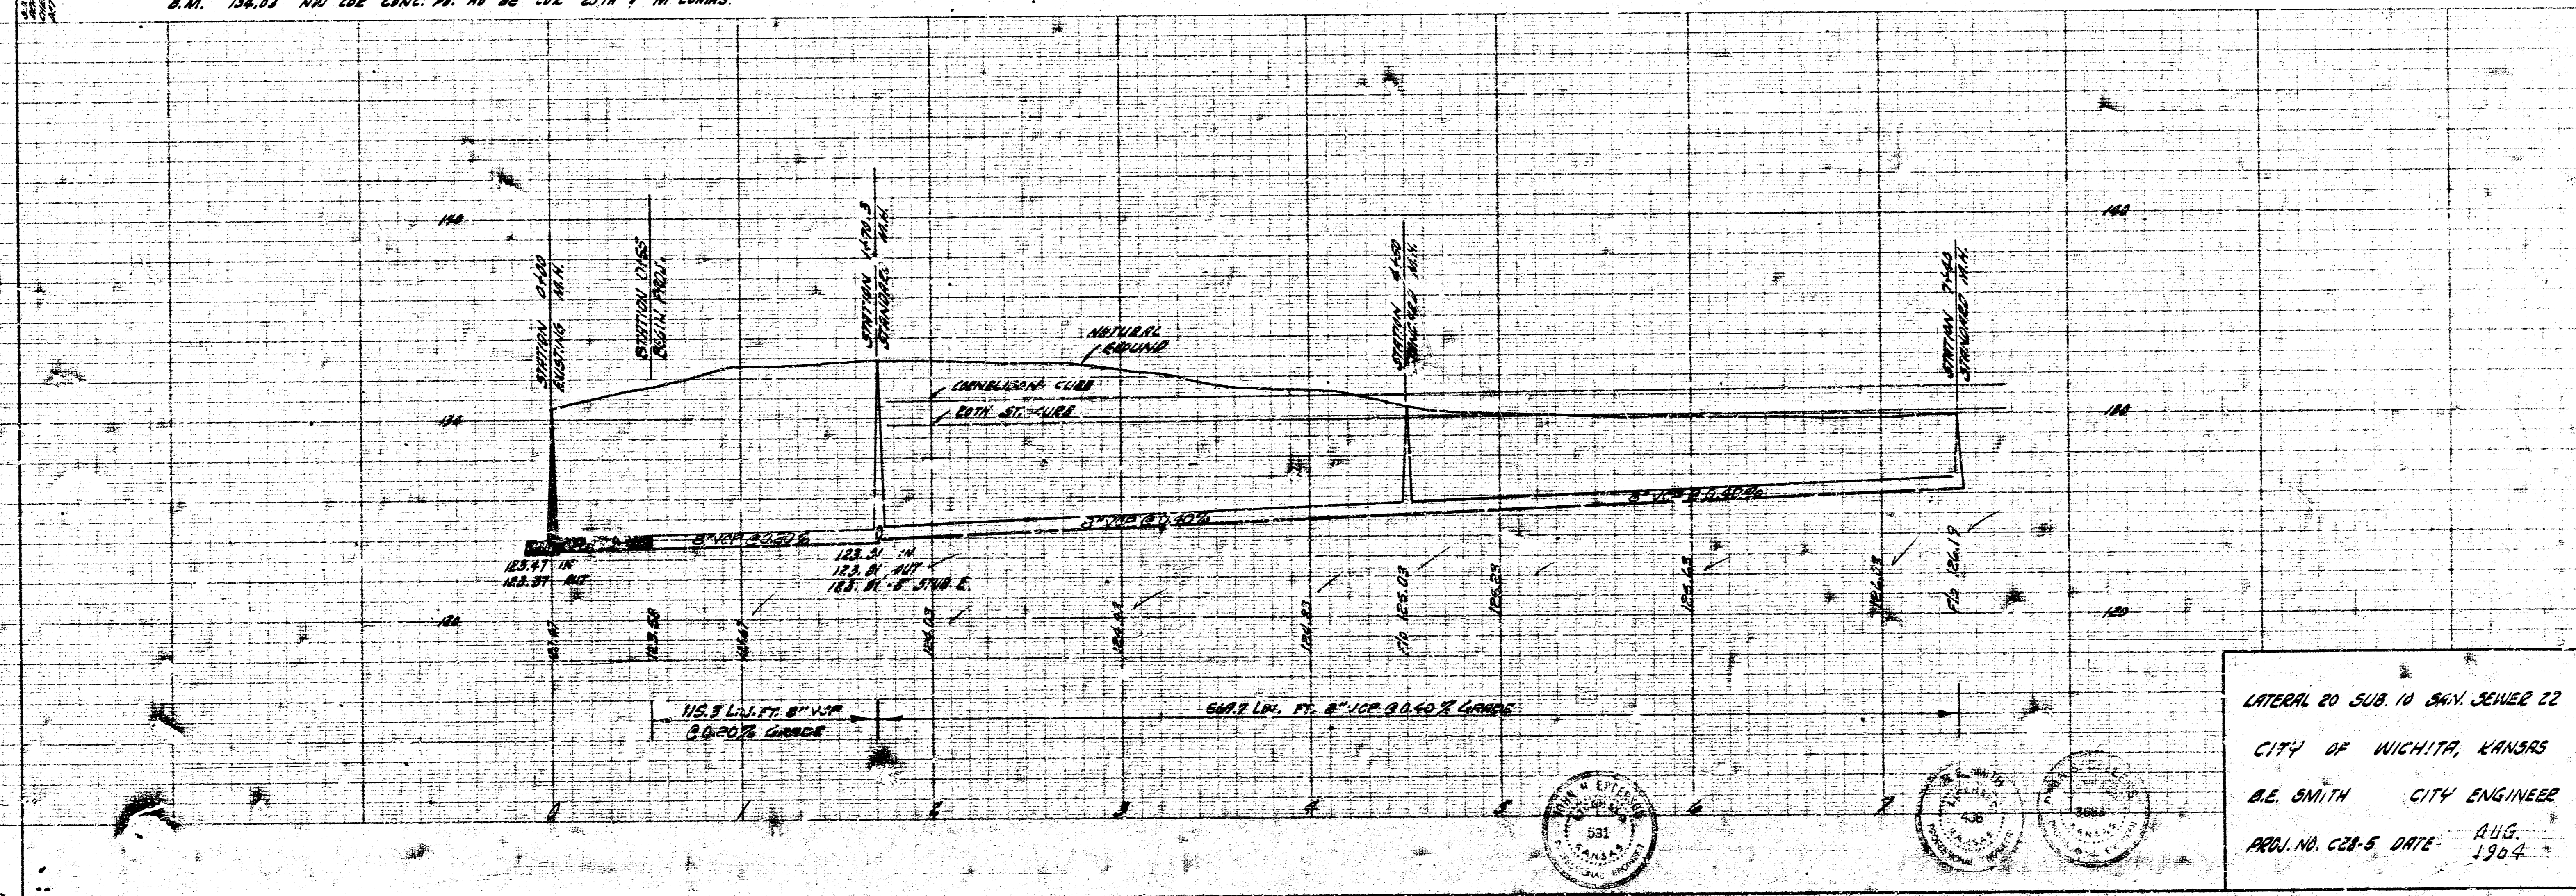

LATERAL 20 SUB. 10 SAN. SEWER 22  
 CITY OF WICHITA, KANSAS  
 B.E. SMITH CITY ENGINEER  
 AUG. 1904  
 PROJ. NO. C28-5 DATE: 1904

