


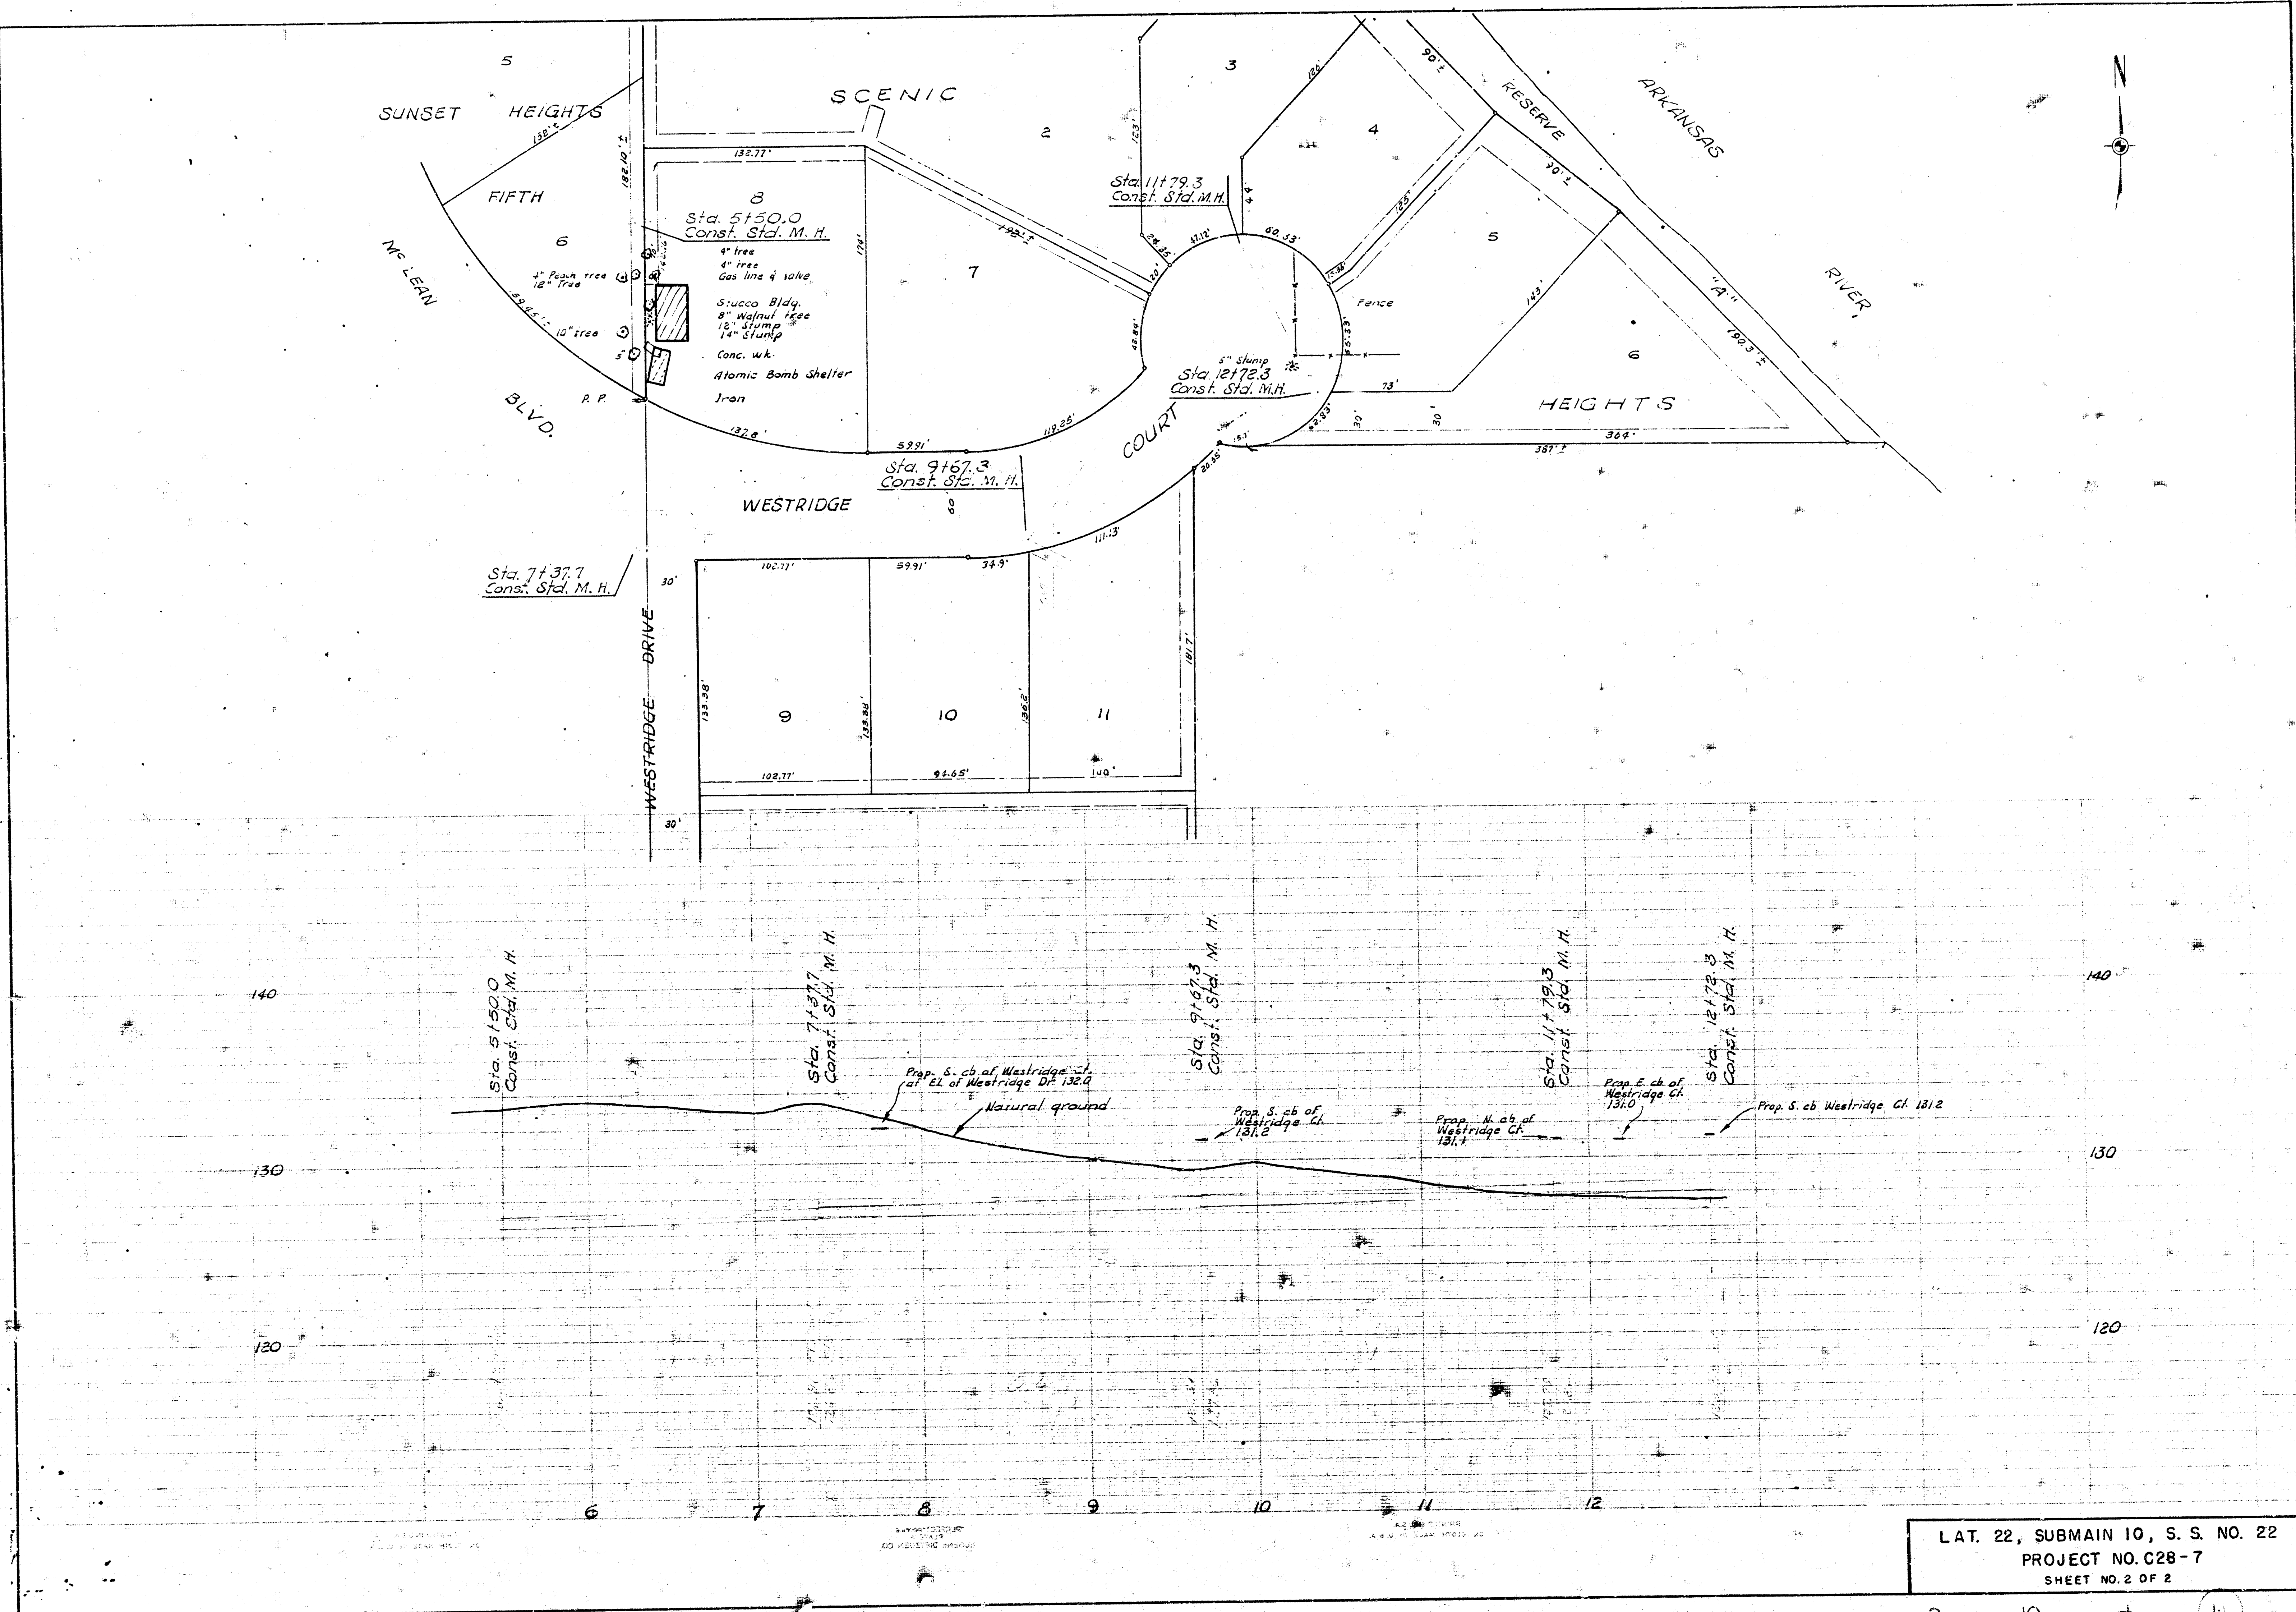

LAT. 22, SUBMAIN 10, S. S. NO. 22
PROJECT NO. C28-7
SHEET NO. 2 OF 2