

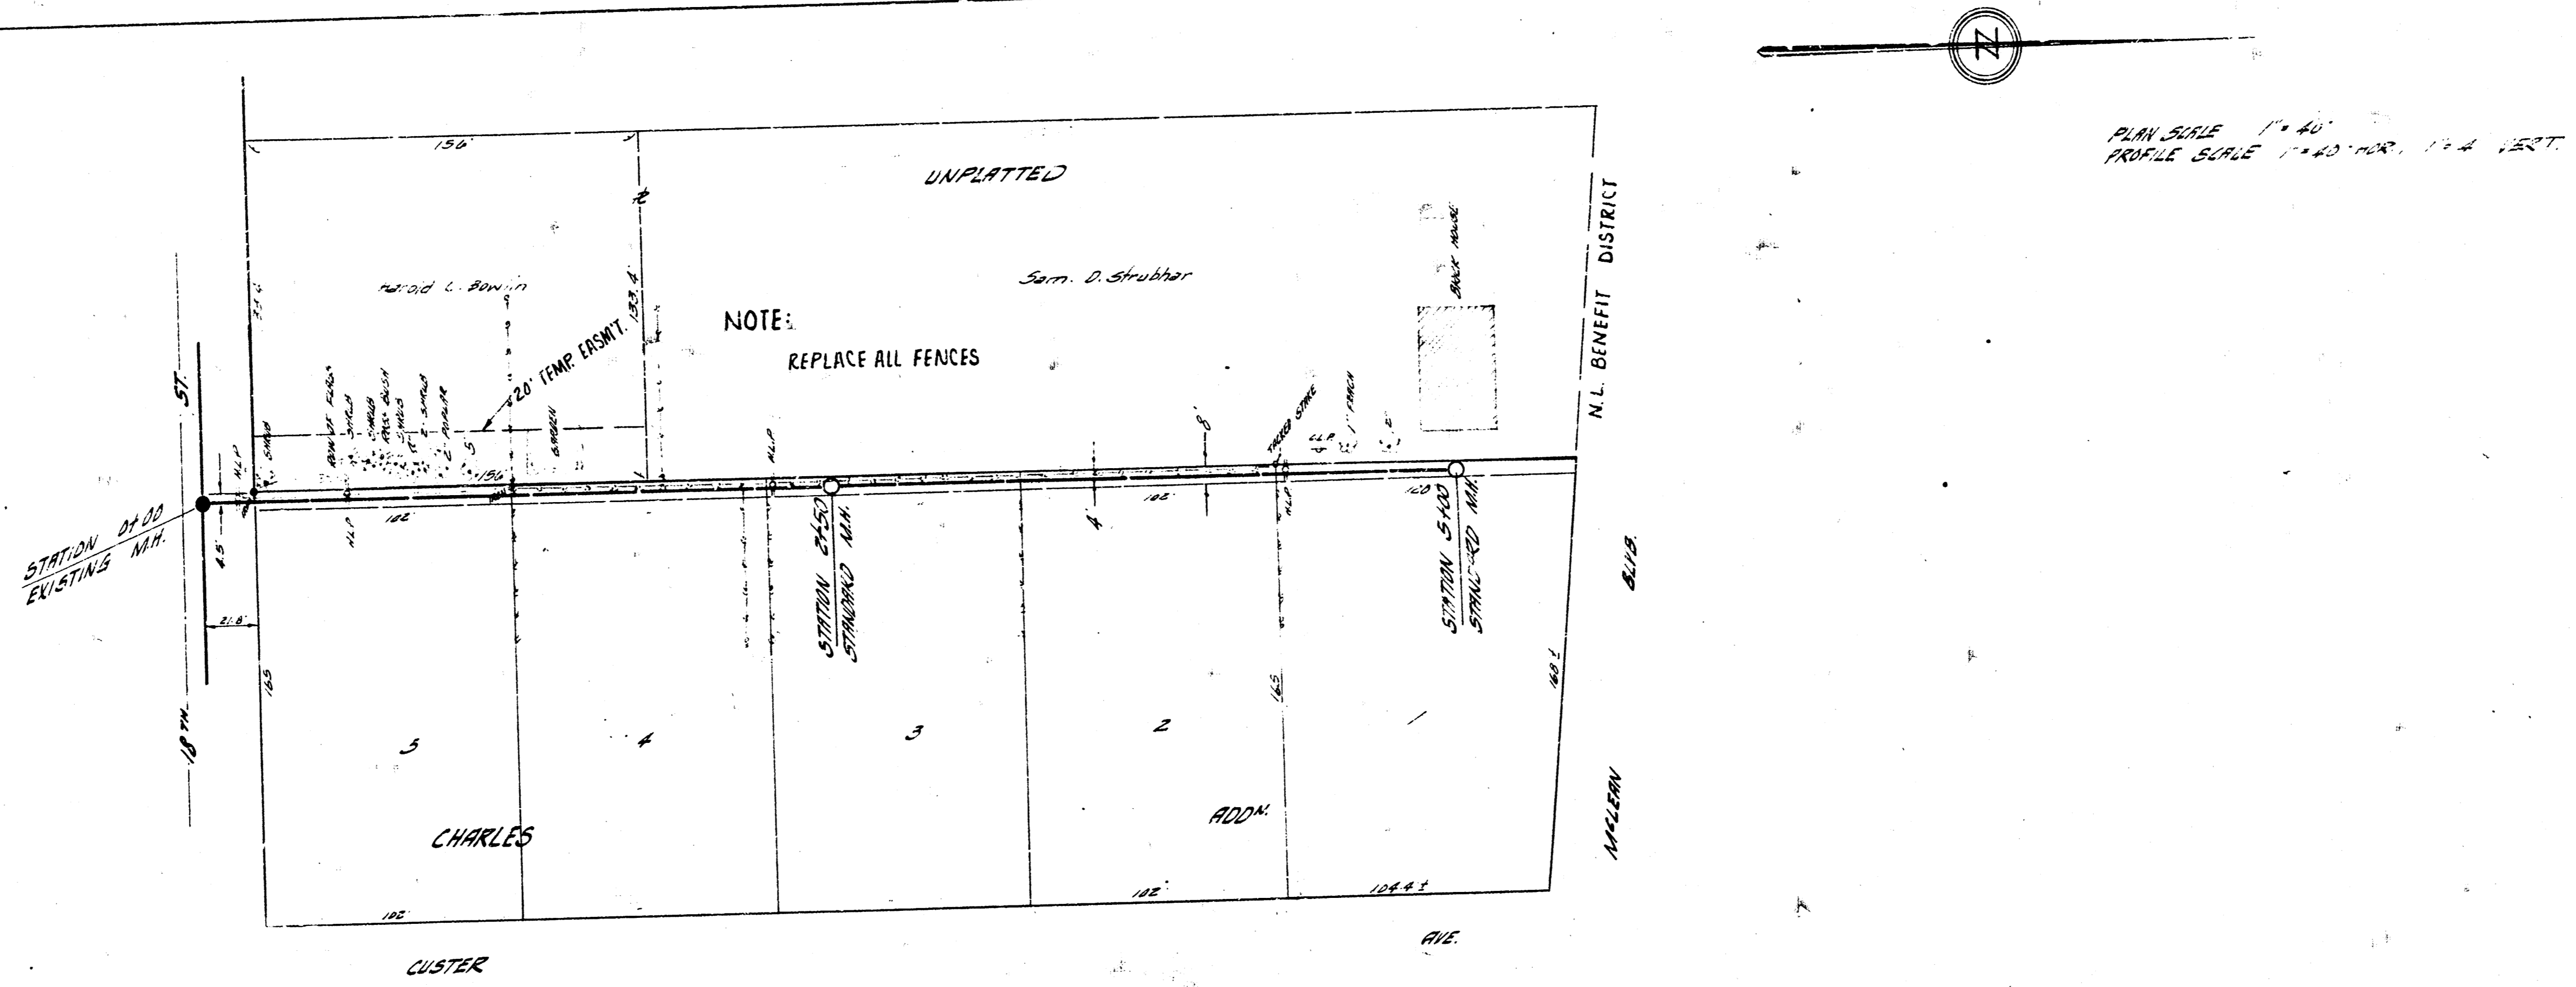


AMOUNT OF CURBS, SIDE WALKS,
DRAINAGE, AND FENCING
TO BE DETERMINED

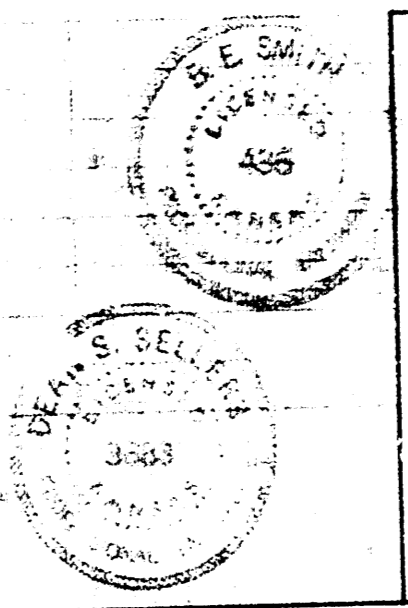

S.M. 125-26 STEP BRICK M.H. NE. 18" x CLUSTER

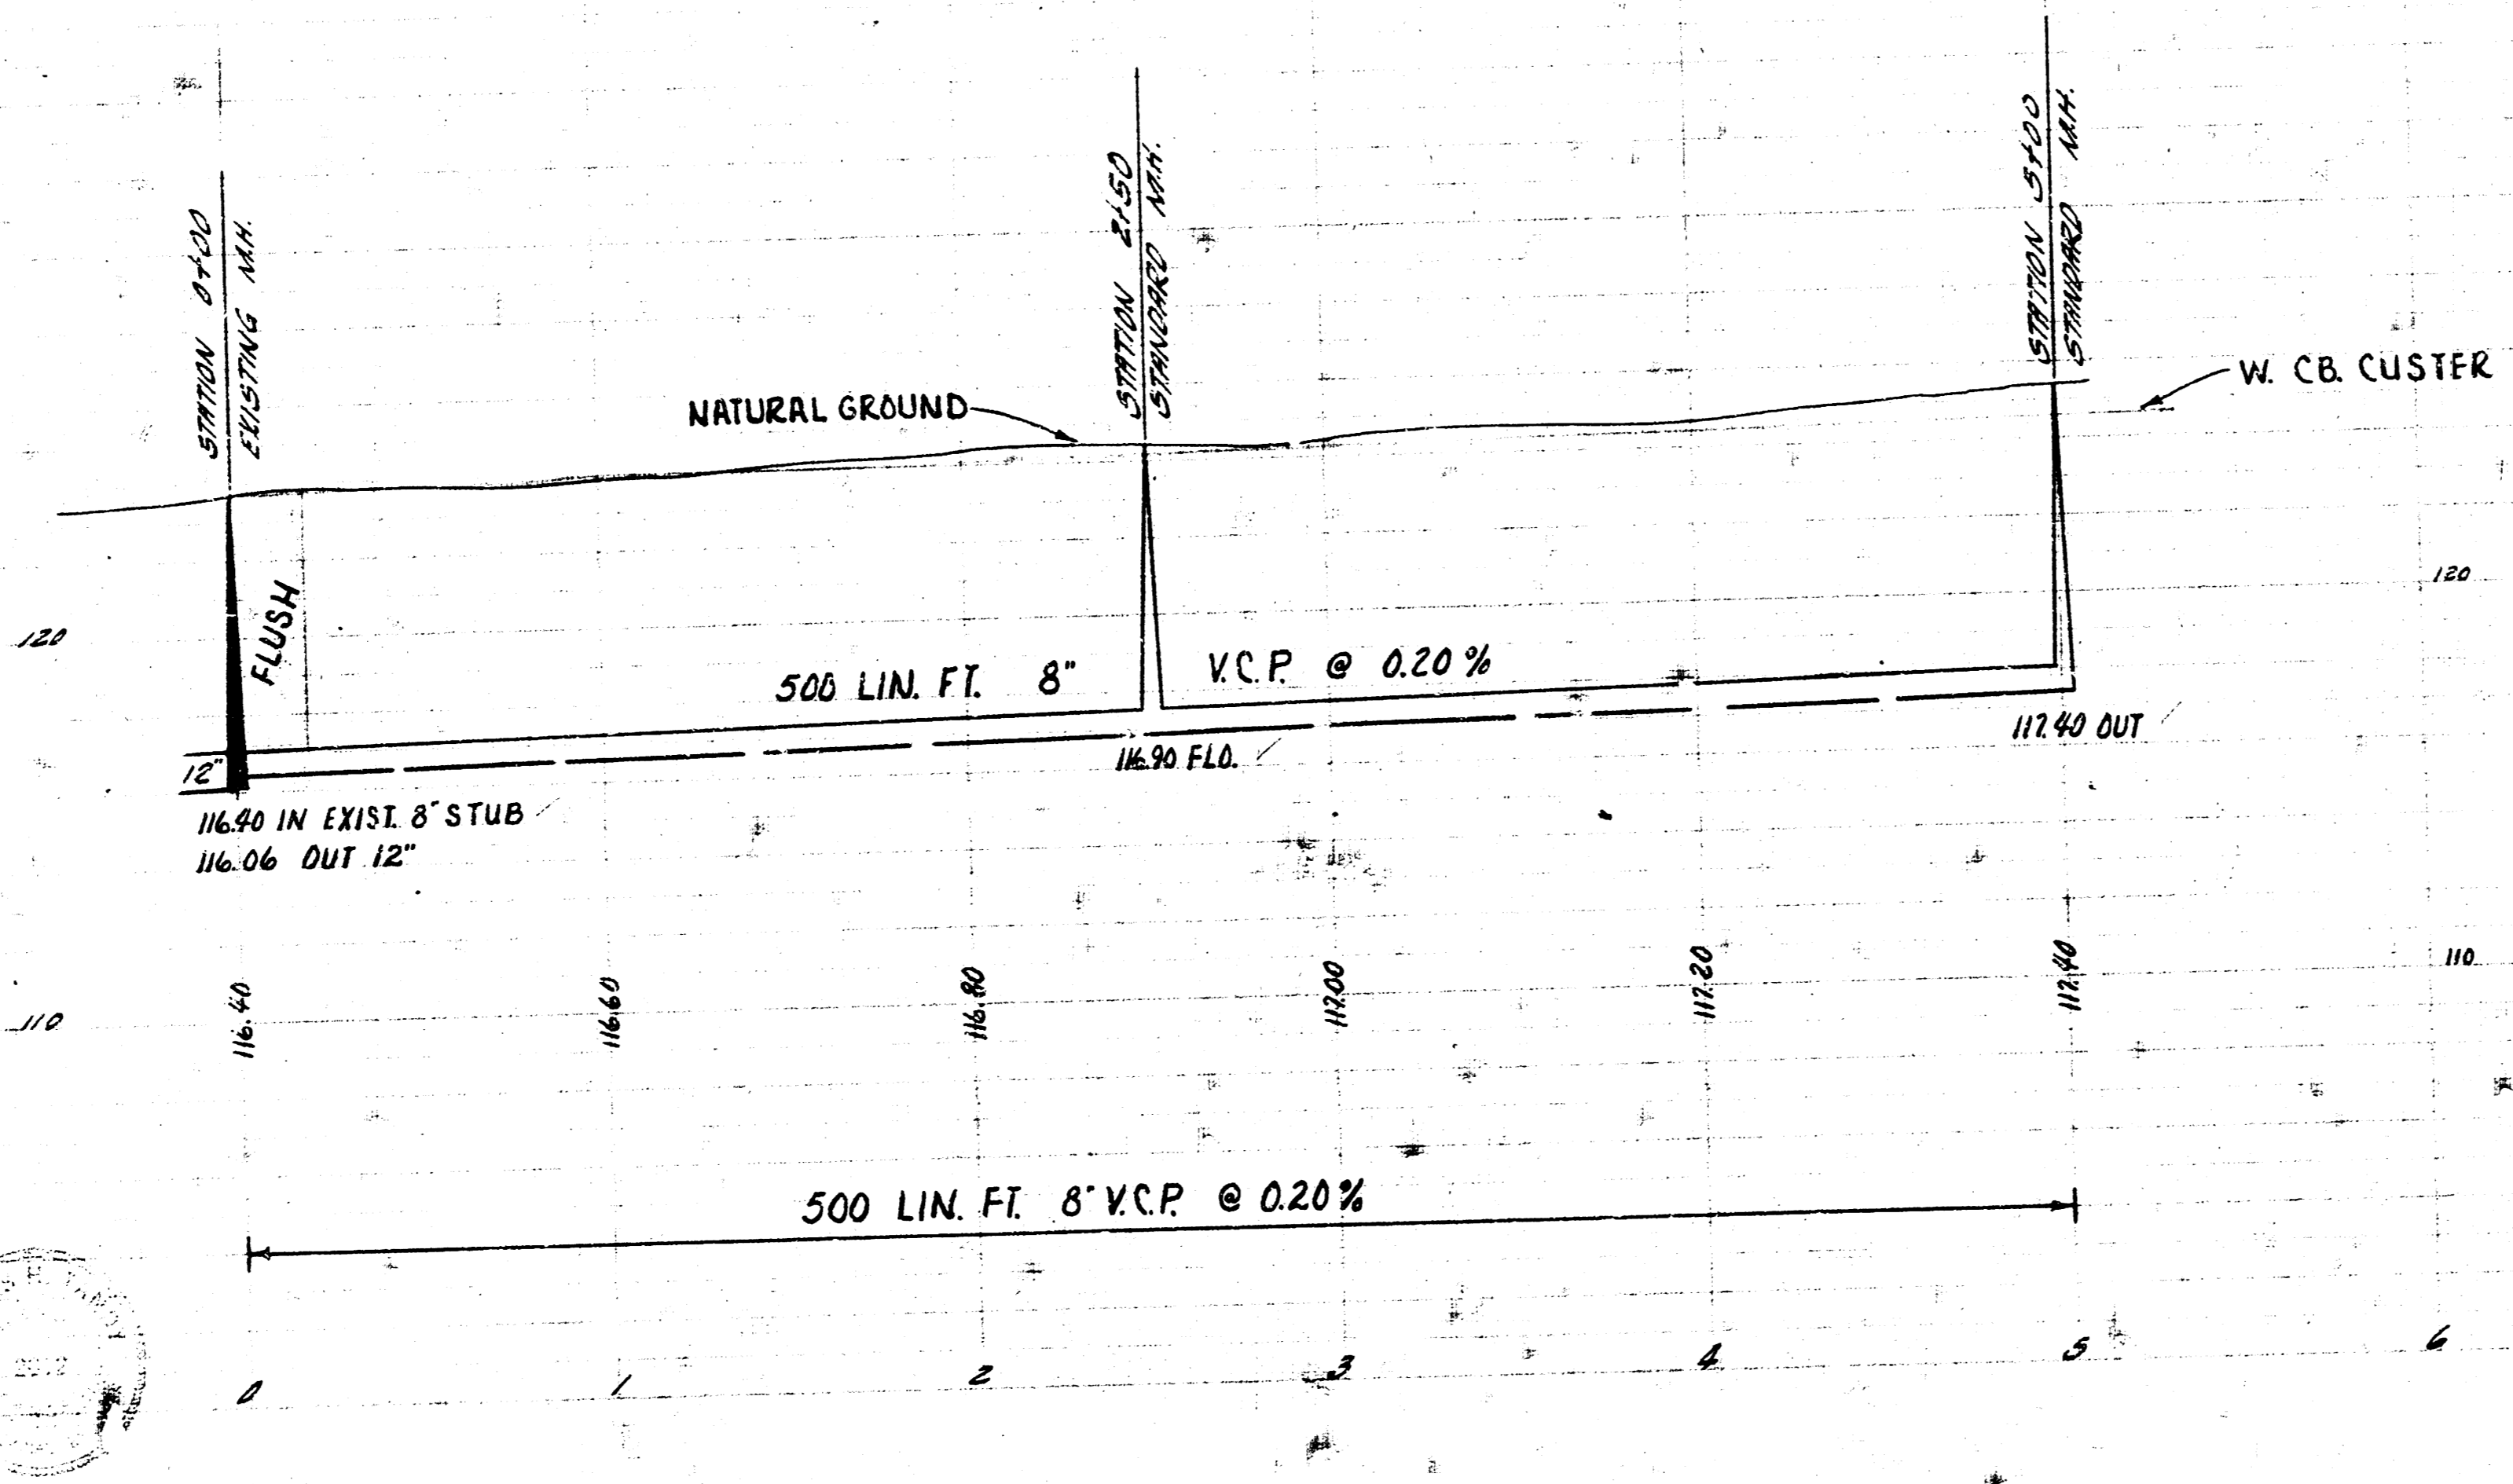

LATERAL 25 SUB. 10 S.S. 22
 CITY OF WICHITA, KANSAS
 B. E. SMITH, CITY ENGINEER
 PROJ. NO. C 25-65 DATE MAR. 1900