



SURVEYED BY V. HALL BOOK NO. 3-1/2
 DRAWN BY R.D. FRIESEN
 CHECKED BY

Note: Contractor to replace
 all sgd disturbed in this
 yard. This work to be consid-
 ered as incidental to construct-
 ion of sewer.

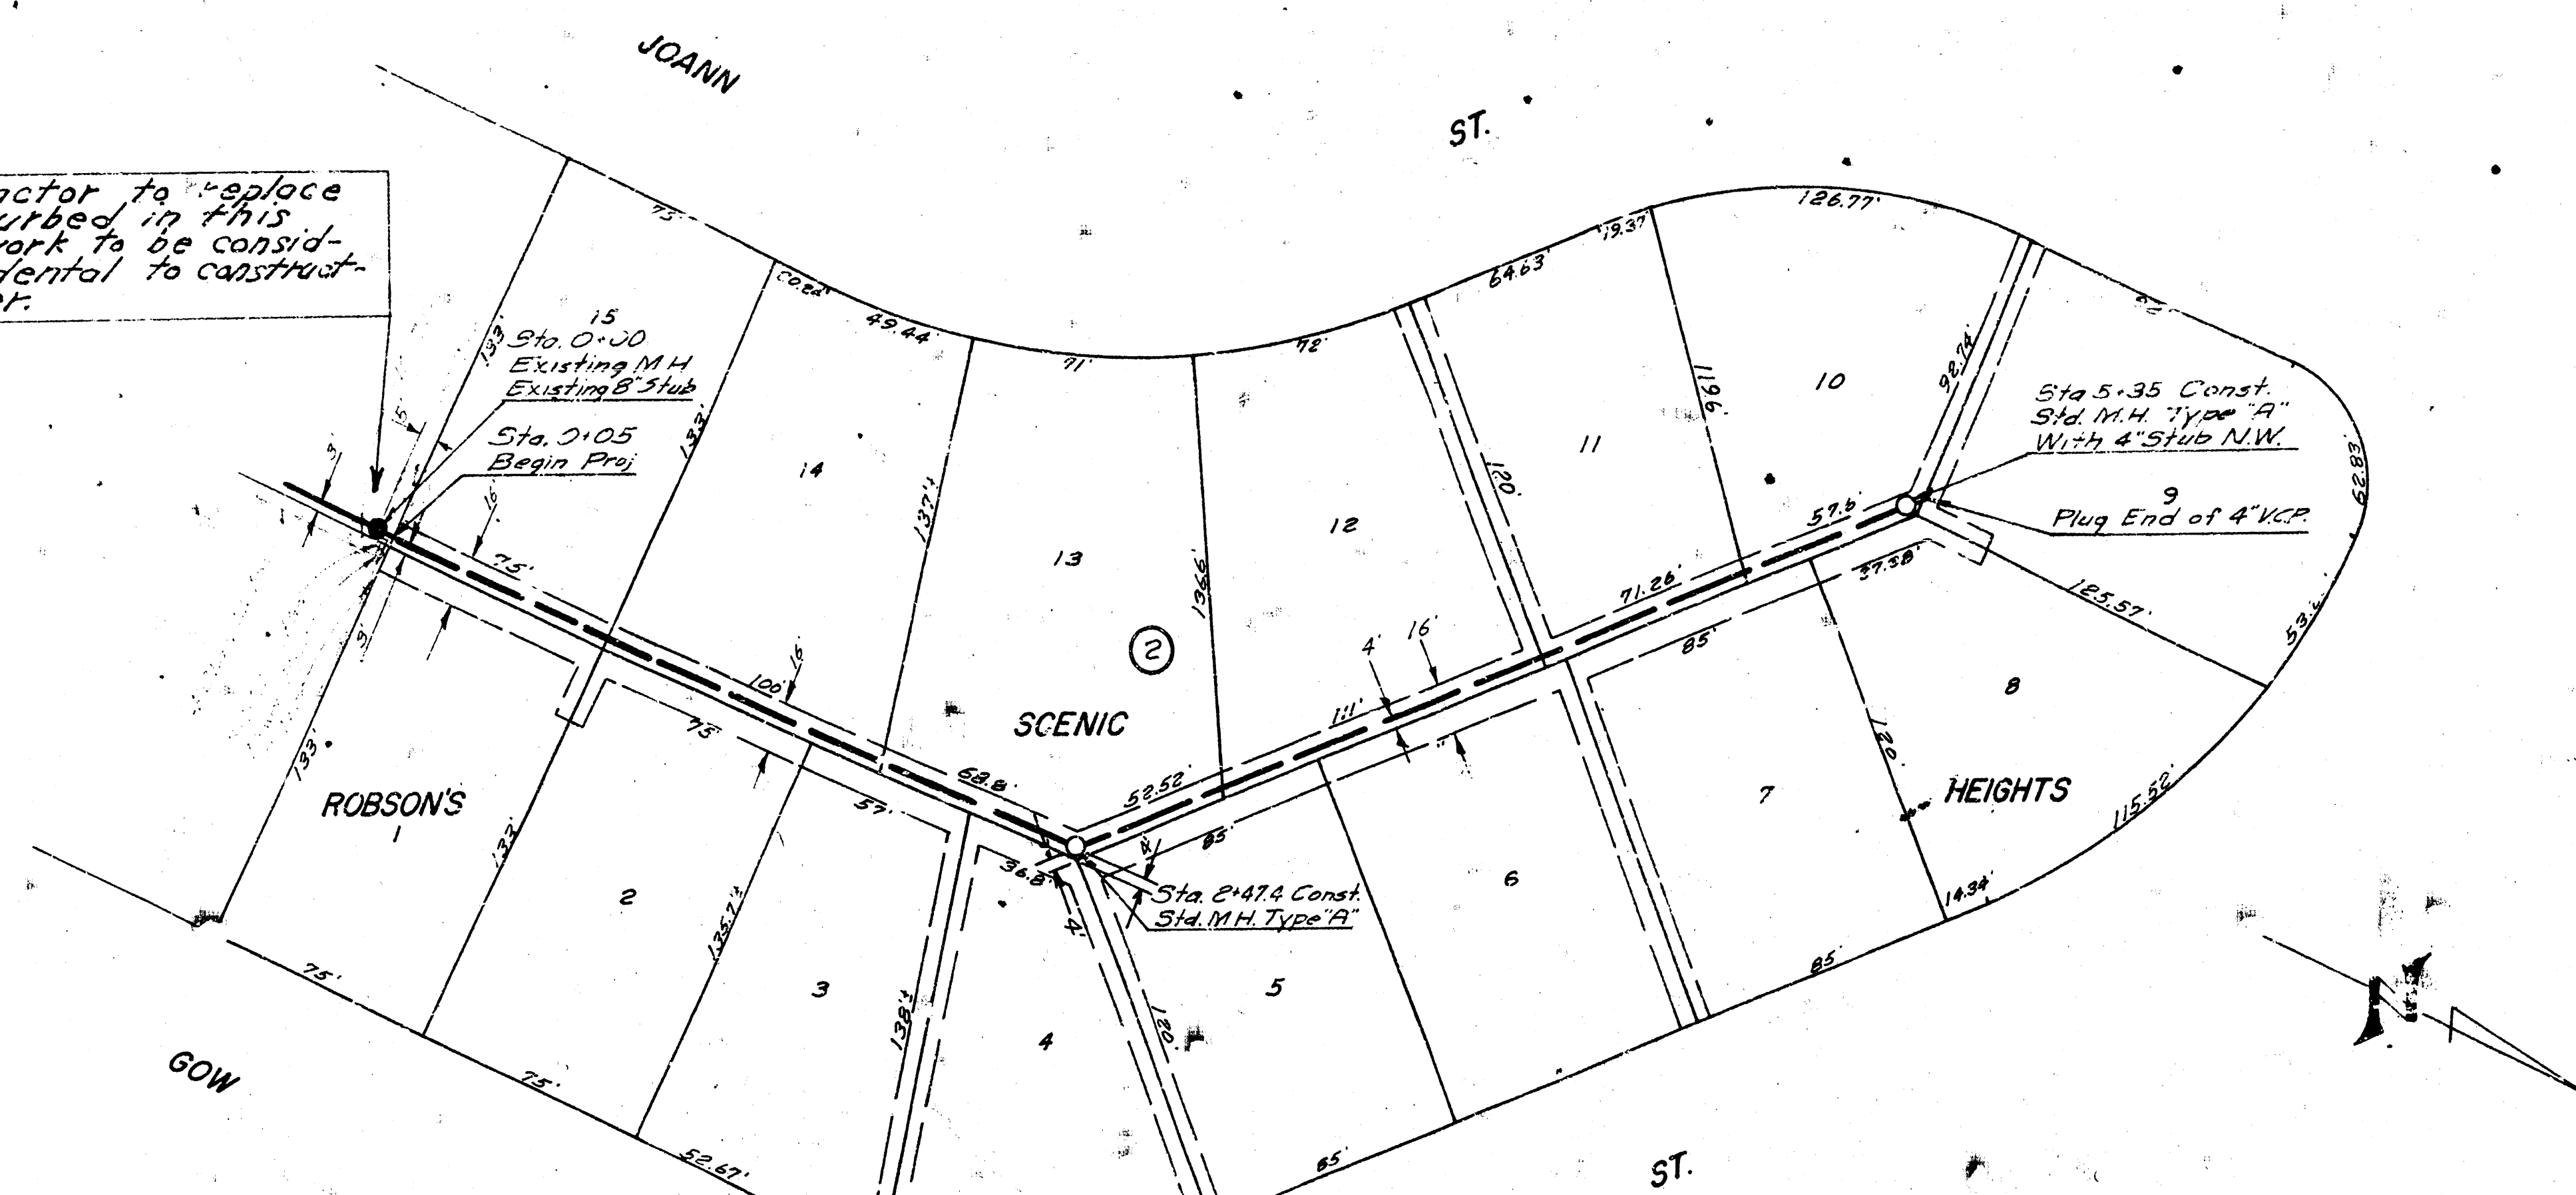

PLAN SCALE 1" = 40'
 PROFILE SCALE 1" = 40' horz.
 1" = 4' vert.

B.M. 130.61 S.E. Cor. Conc. Porch
 House # 1951 Joann

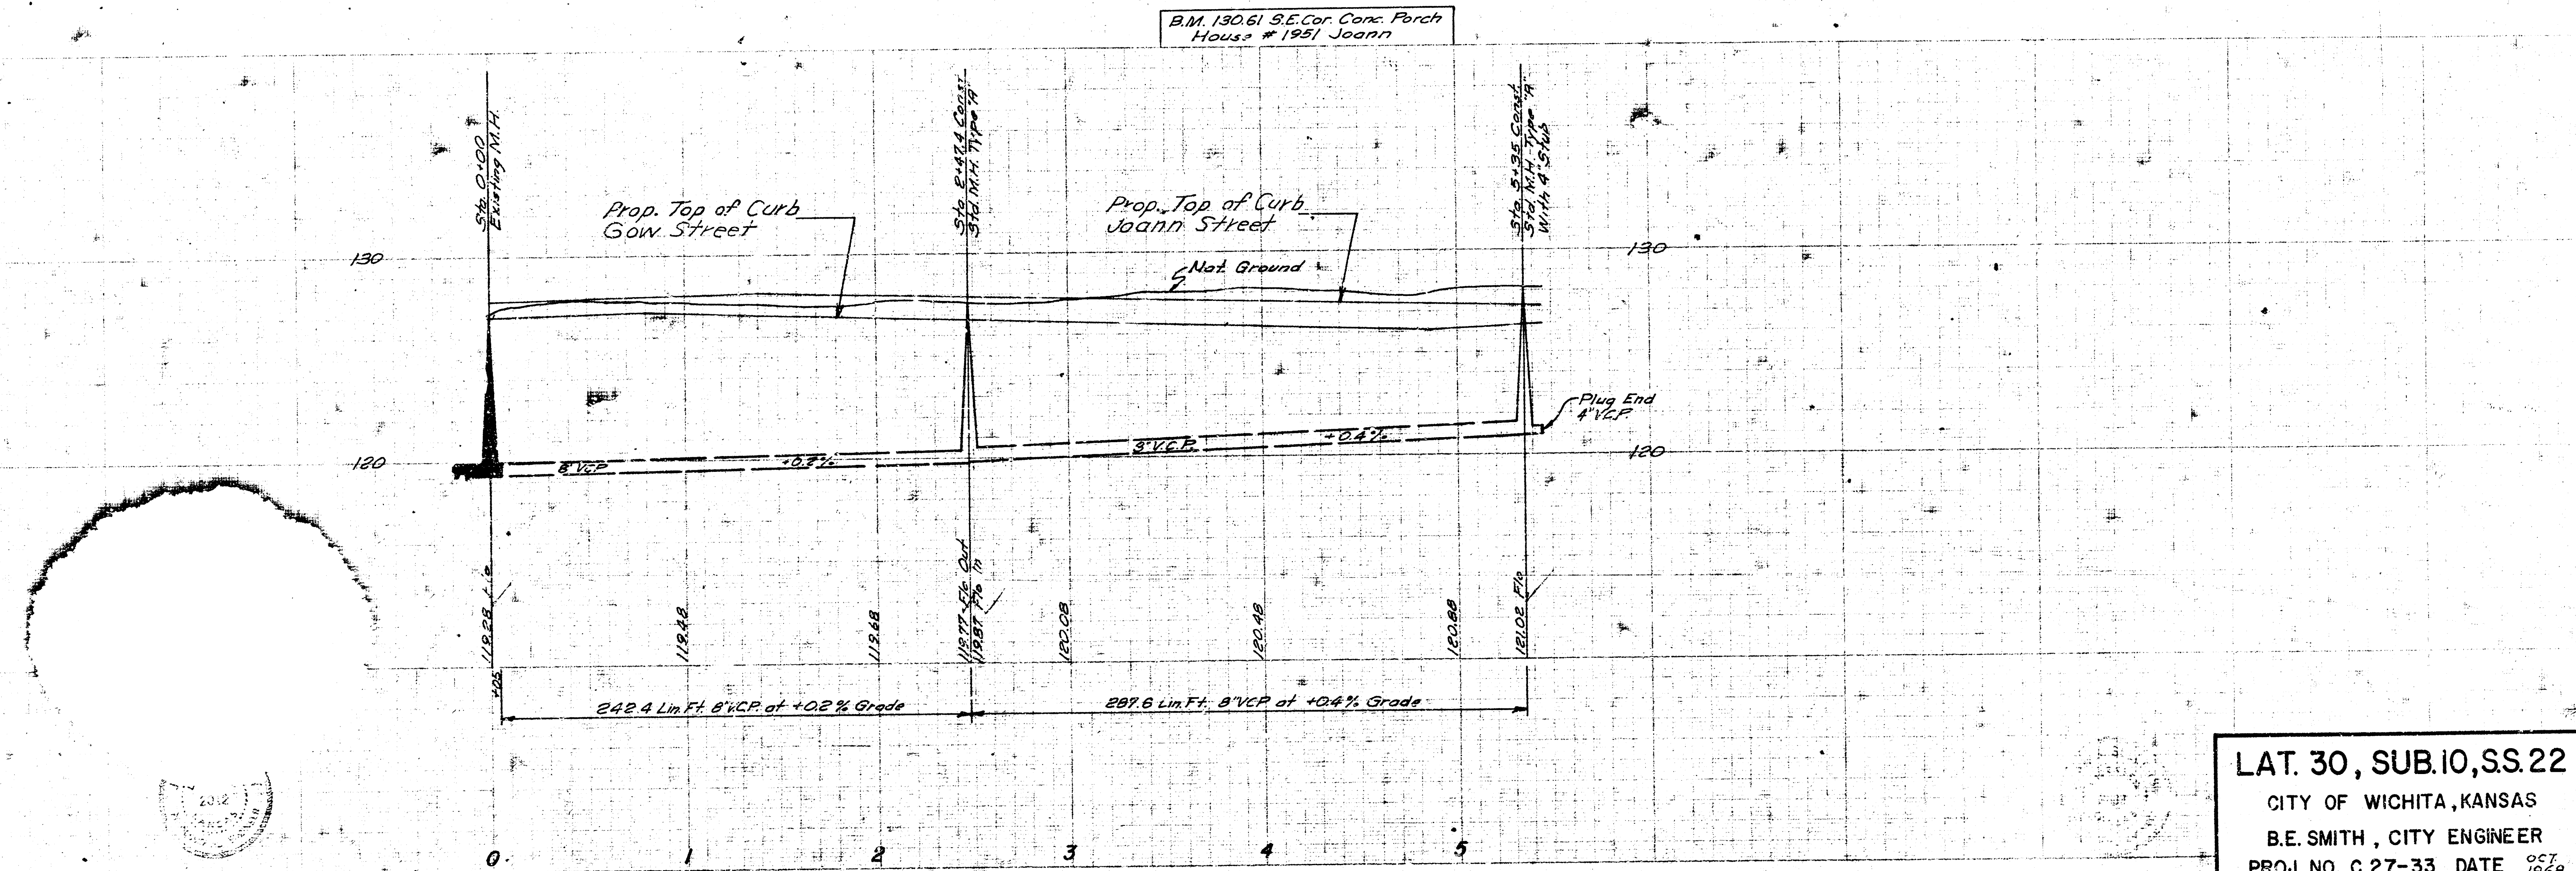

LAT. 30, SUB. 10, SS. 22
 CITY OF WICHITA, KANSAS
 B.E. SMITH, CITY ENGINEER
 PROJ. NO. C 27-33 DATE OCT 1968