



SURVEYED BY V. HALL  
 BOOK NO. 3-VH  
 DRAWN BY R.D. FRIESEN  
 CHECKED BY

Note: Contractor to replace all sod disturbed in this yard. This work to be considered as incidental to construction of sewer.

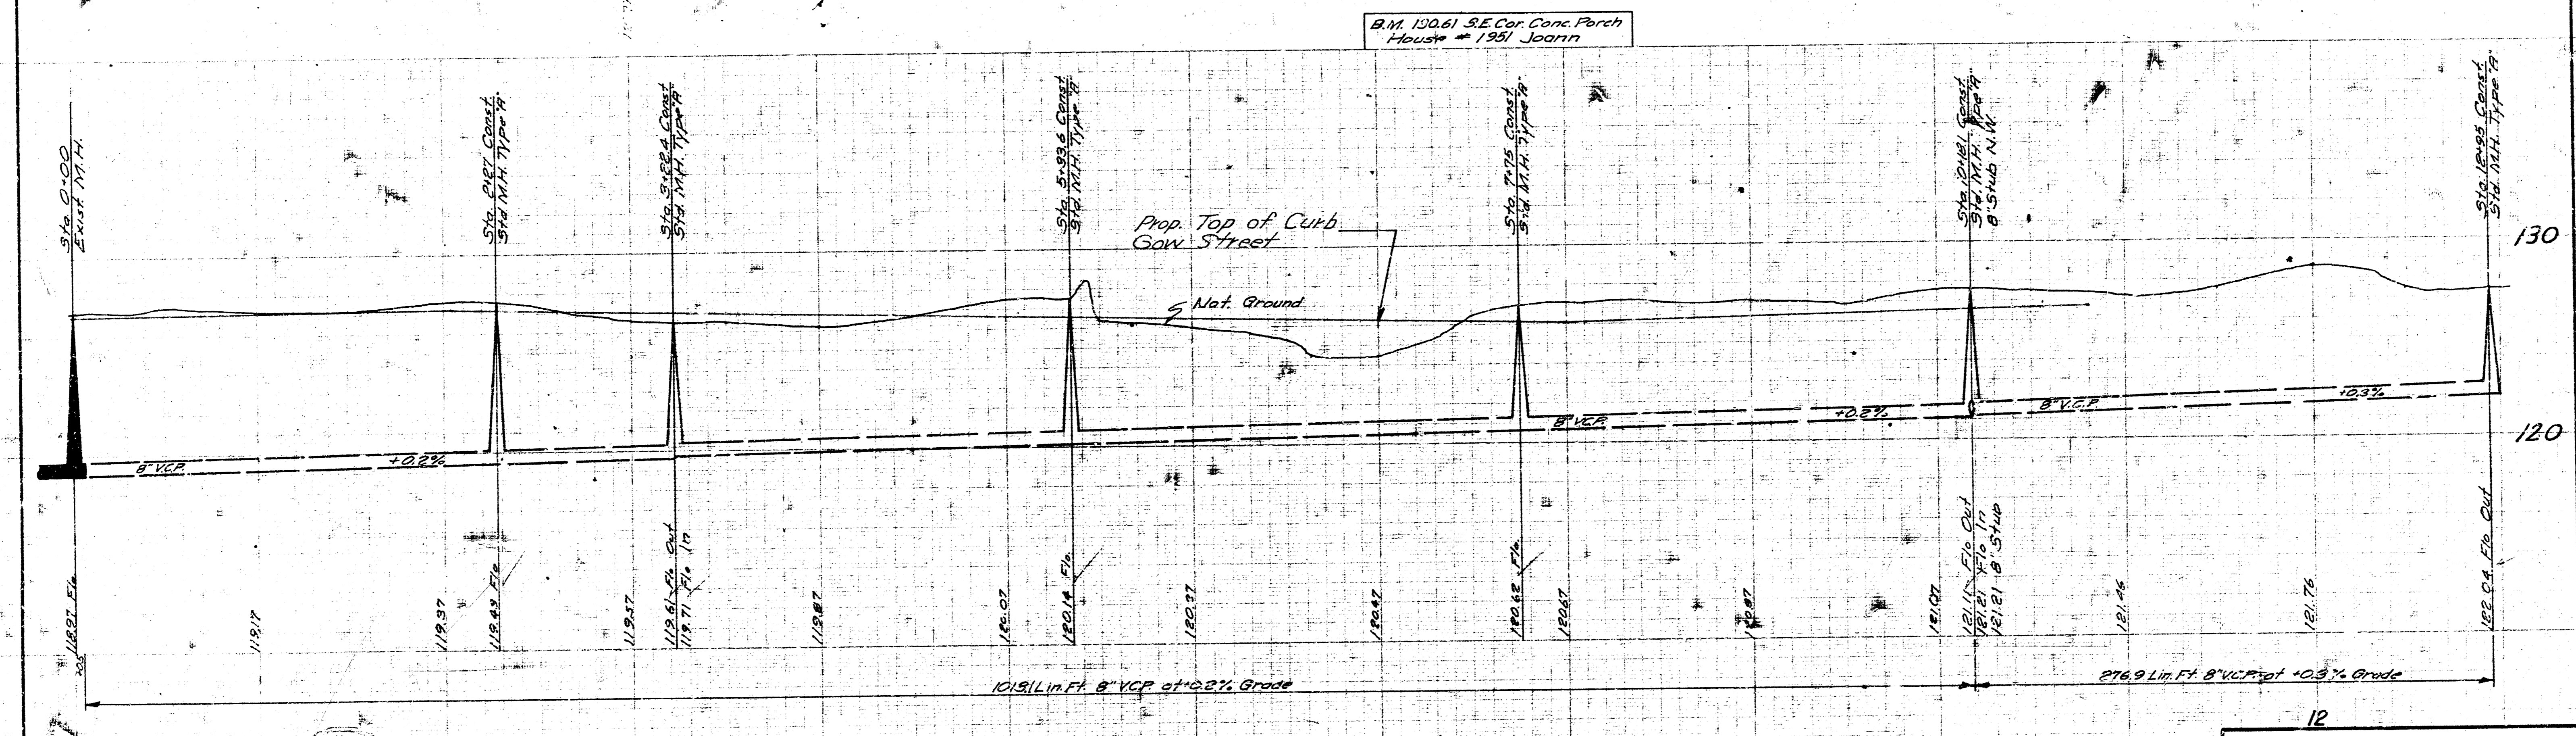

LAT. 31, SUB. 10, S.S. 22  
 CITY OF WICHITA, KANSAS  
 B.E. SMITH, CITY ENGINEER  
 PROJ. NO. C 27-34 DATE OCT. 1968

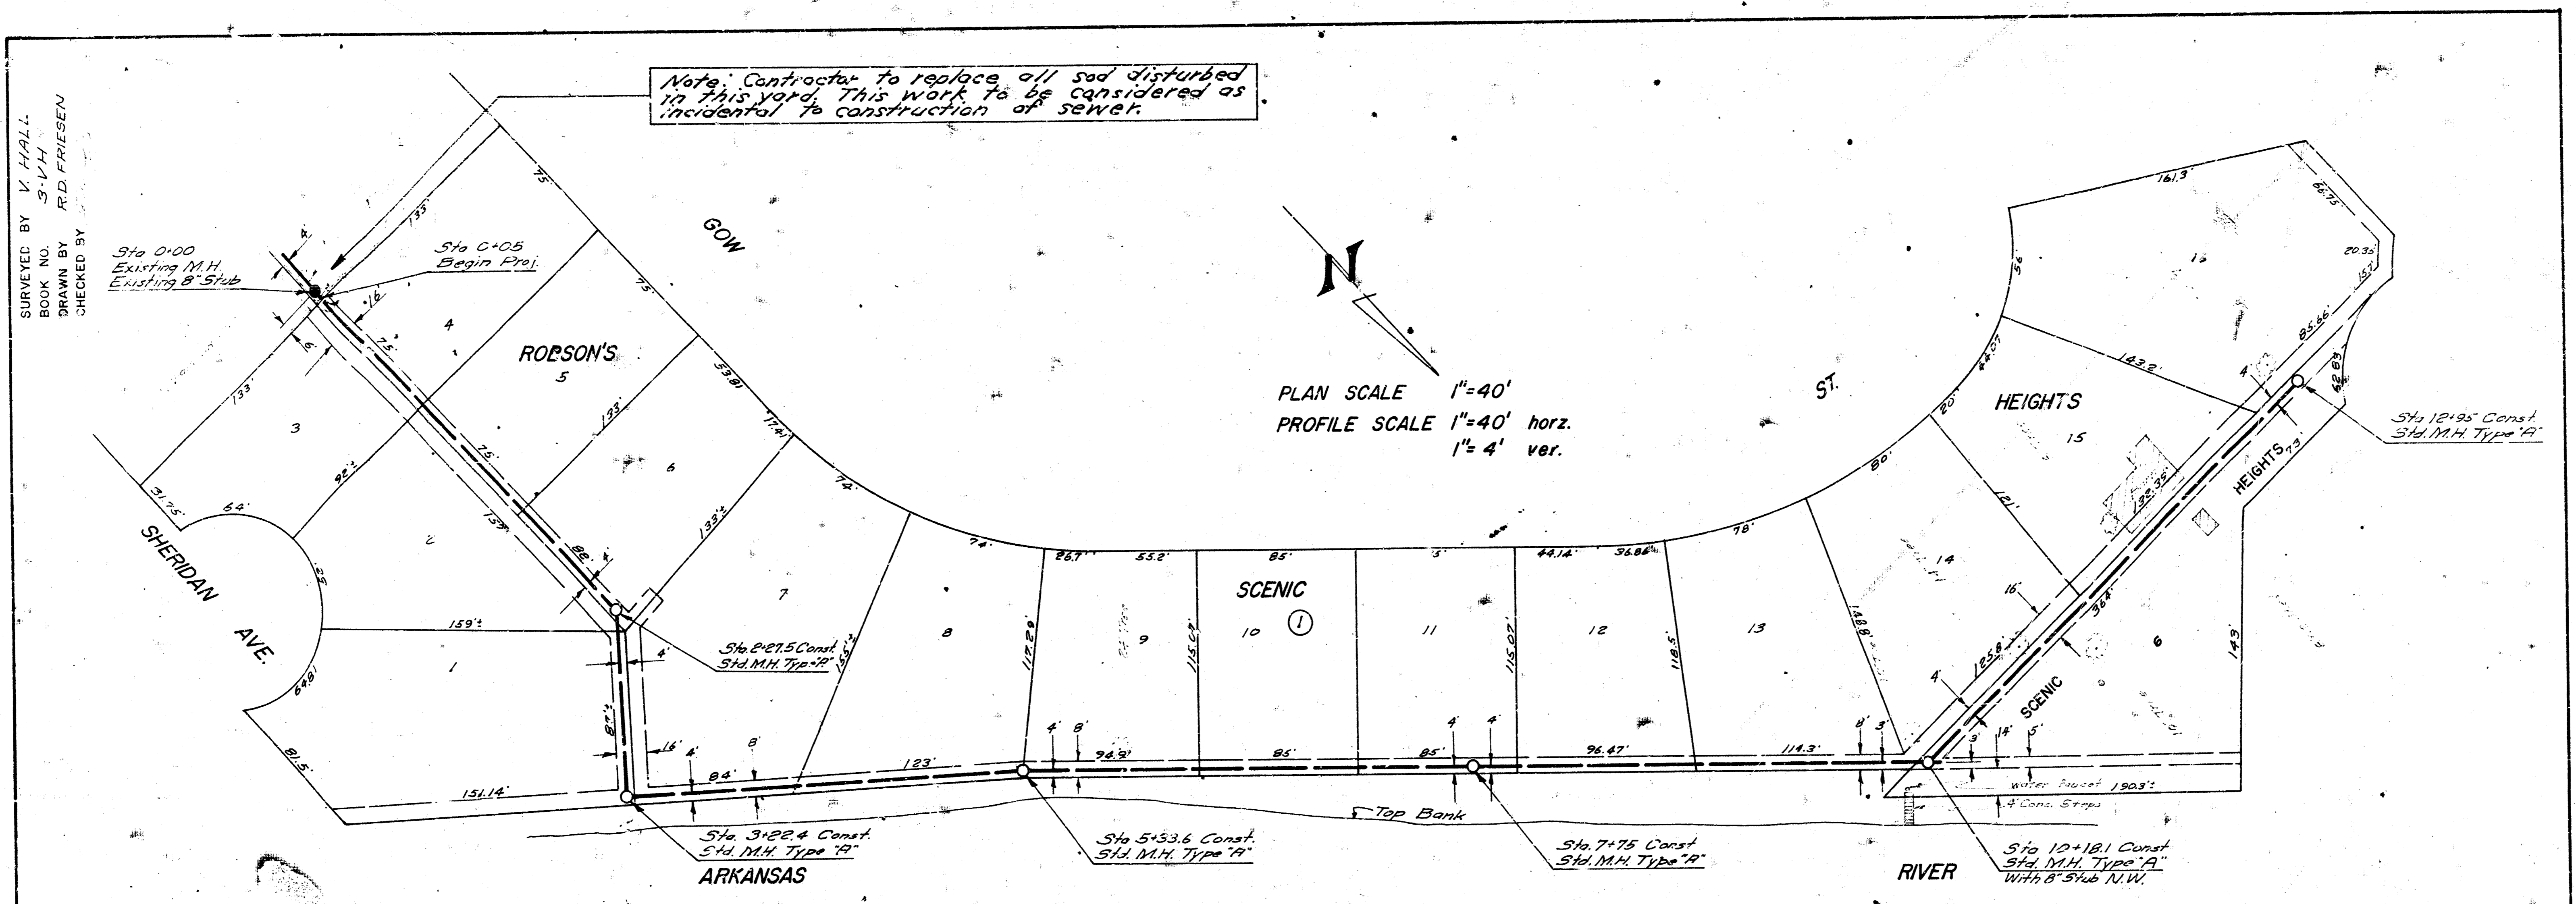