


B.M. 133.91 SW Cor. Conc. Porch Ho. # 1950 Nigh.
 B.M. 132.80 SW Cor. Conc. Porch Ho. # 2116 Westridge.
 B.M. 134.04 NE Cor. Conc. Porch Ho. # 2103 Westridge
 at Intersection of Westridge & Westridge Ct.

Scale
 Plan: 1" = 30'
 Profile: 1" = 10' Hor.
 1" = 5' Vert.

Note:

Take Ties & Replace any "Irons" moved or destroyed during Construction.
 Note location of KGE Line in vicinity of MH Construction.

130
 125
 130

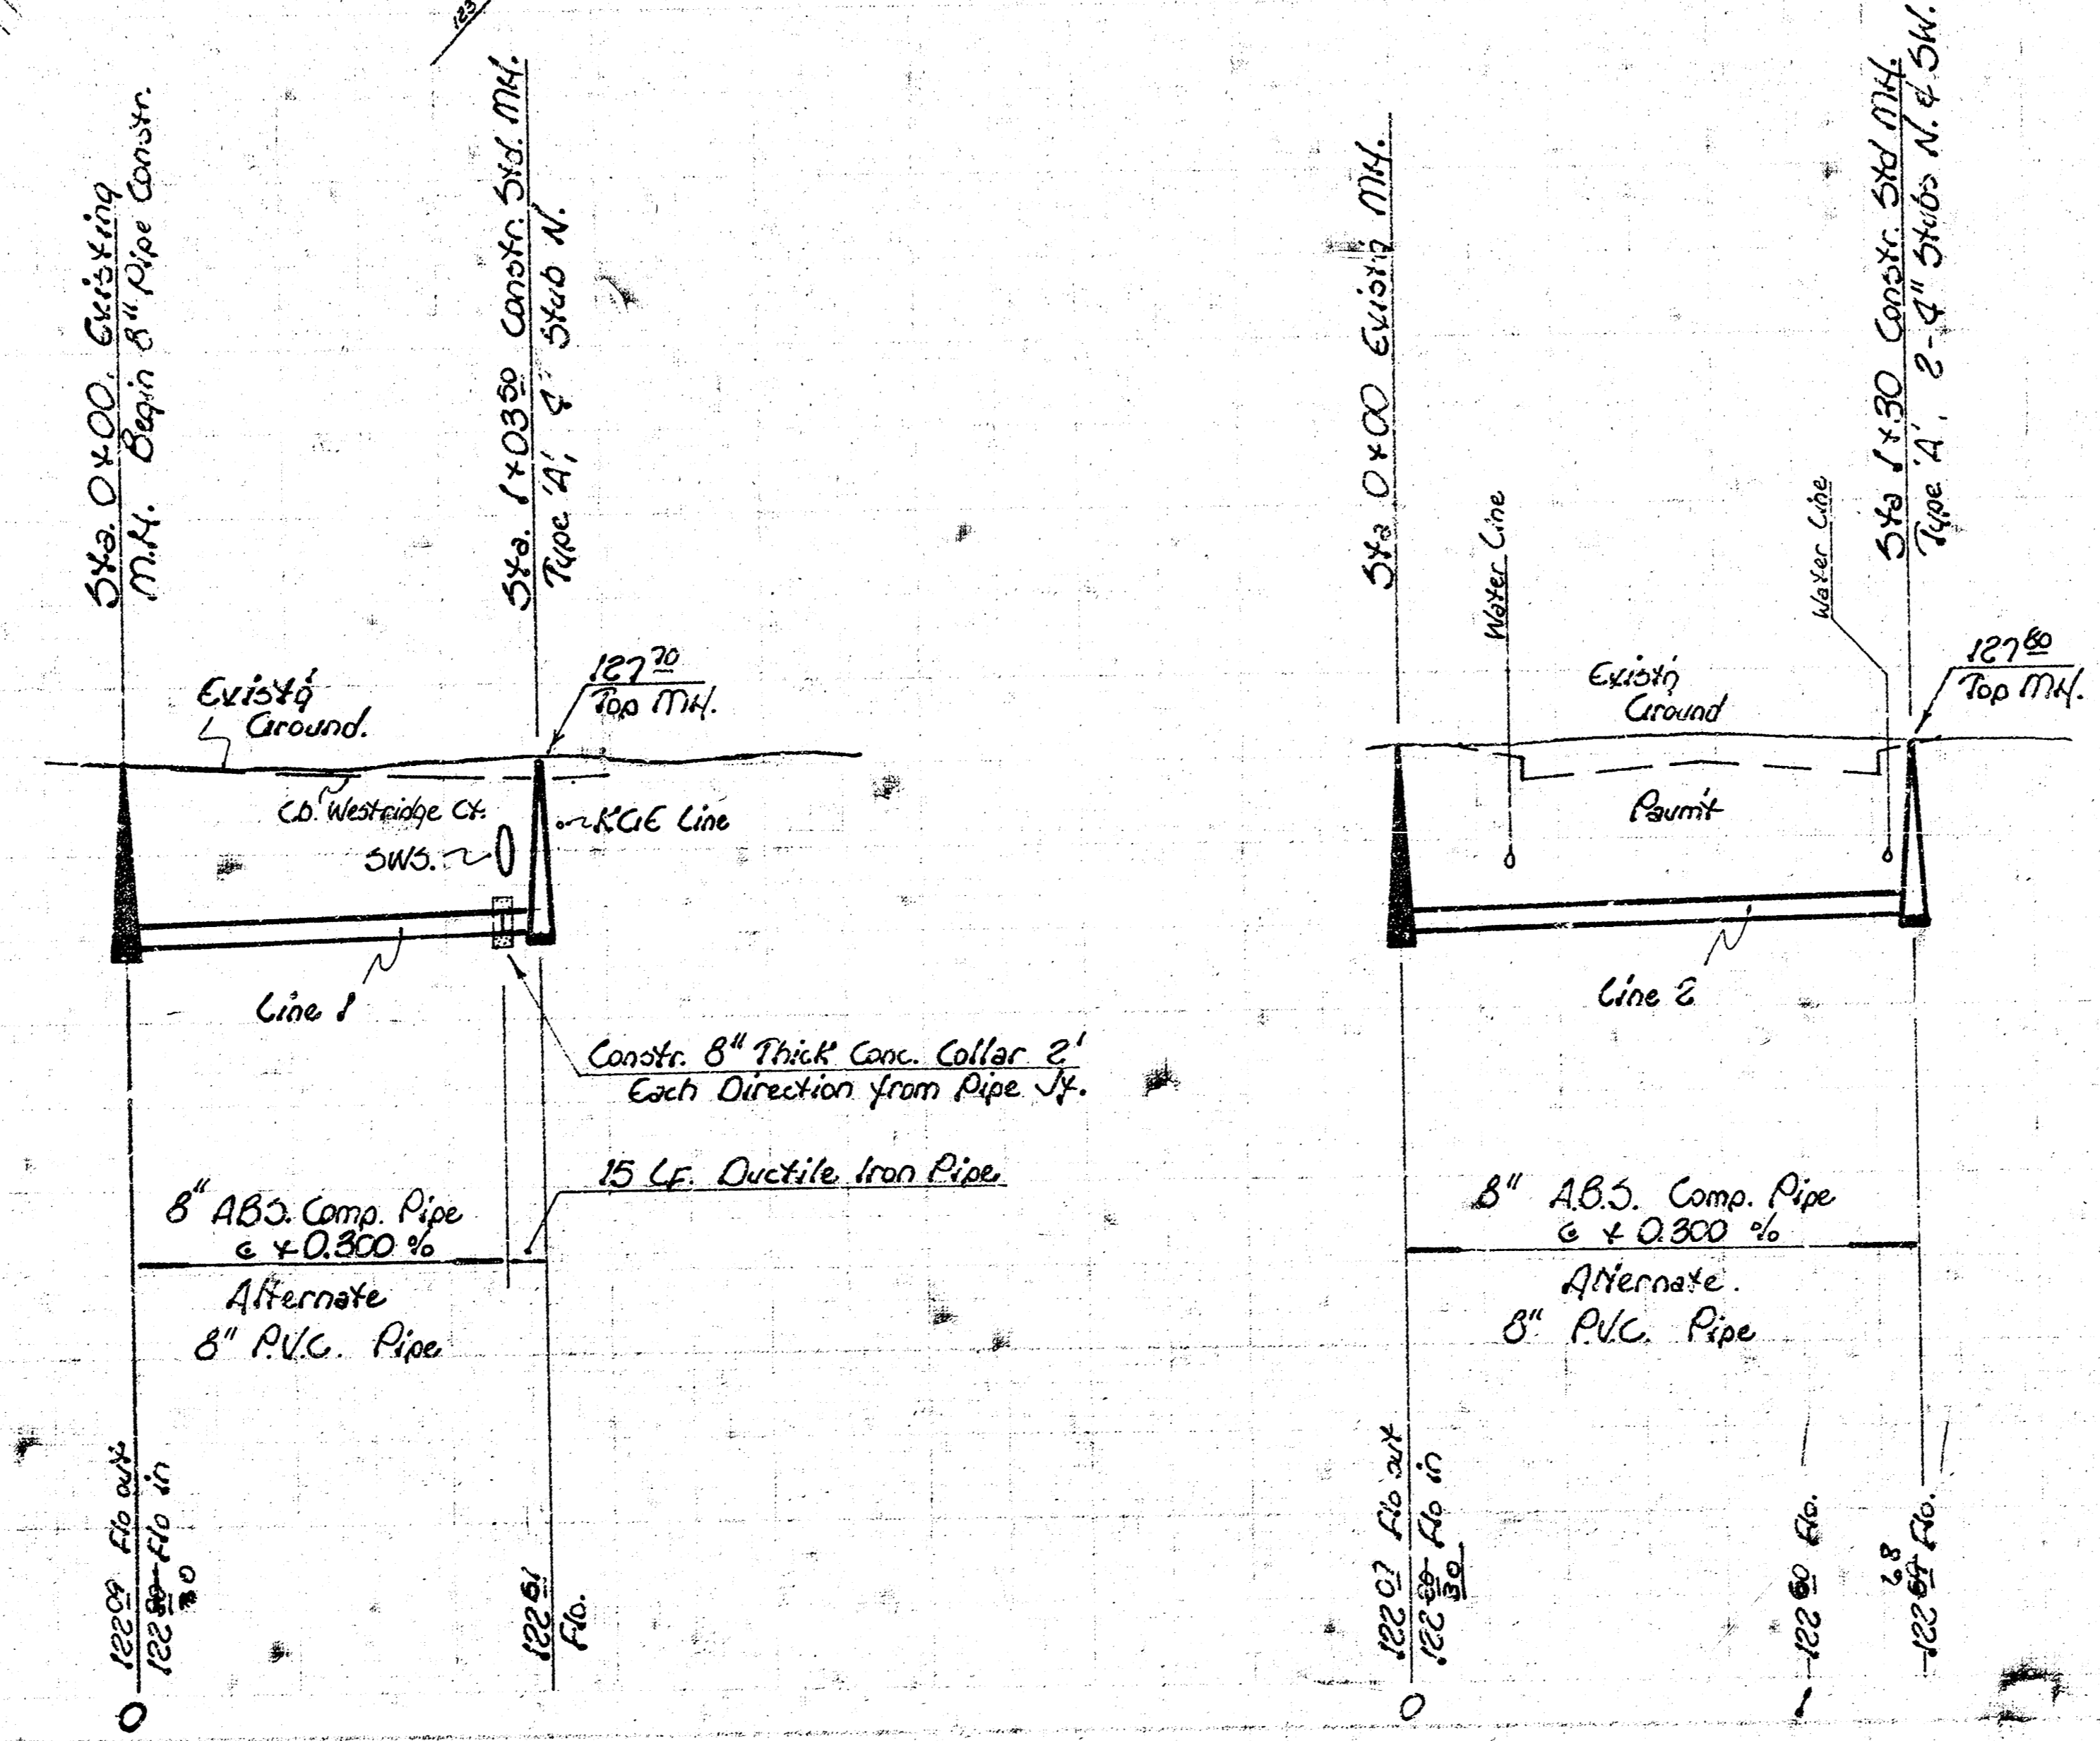

LAT. 35, MAIN 10, S.S. 22
 CITY OF WICHITA, KS.
 R. W. Linn City Engineer
 Project No. _____
 488-76-245-80698-000-000-001
 Date _____

14 10 1 8 1/2