


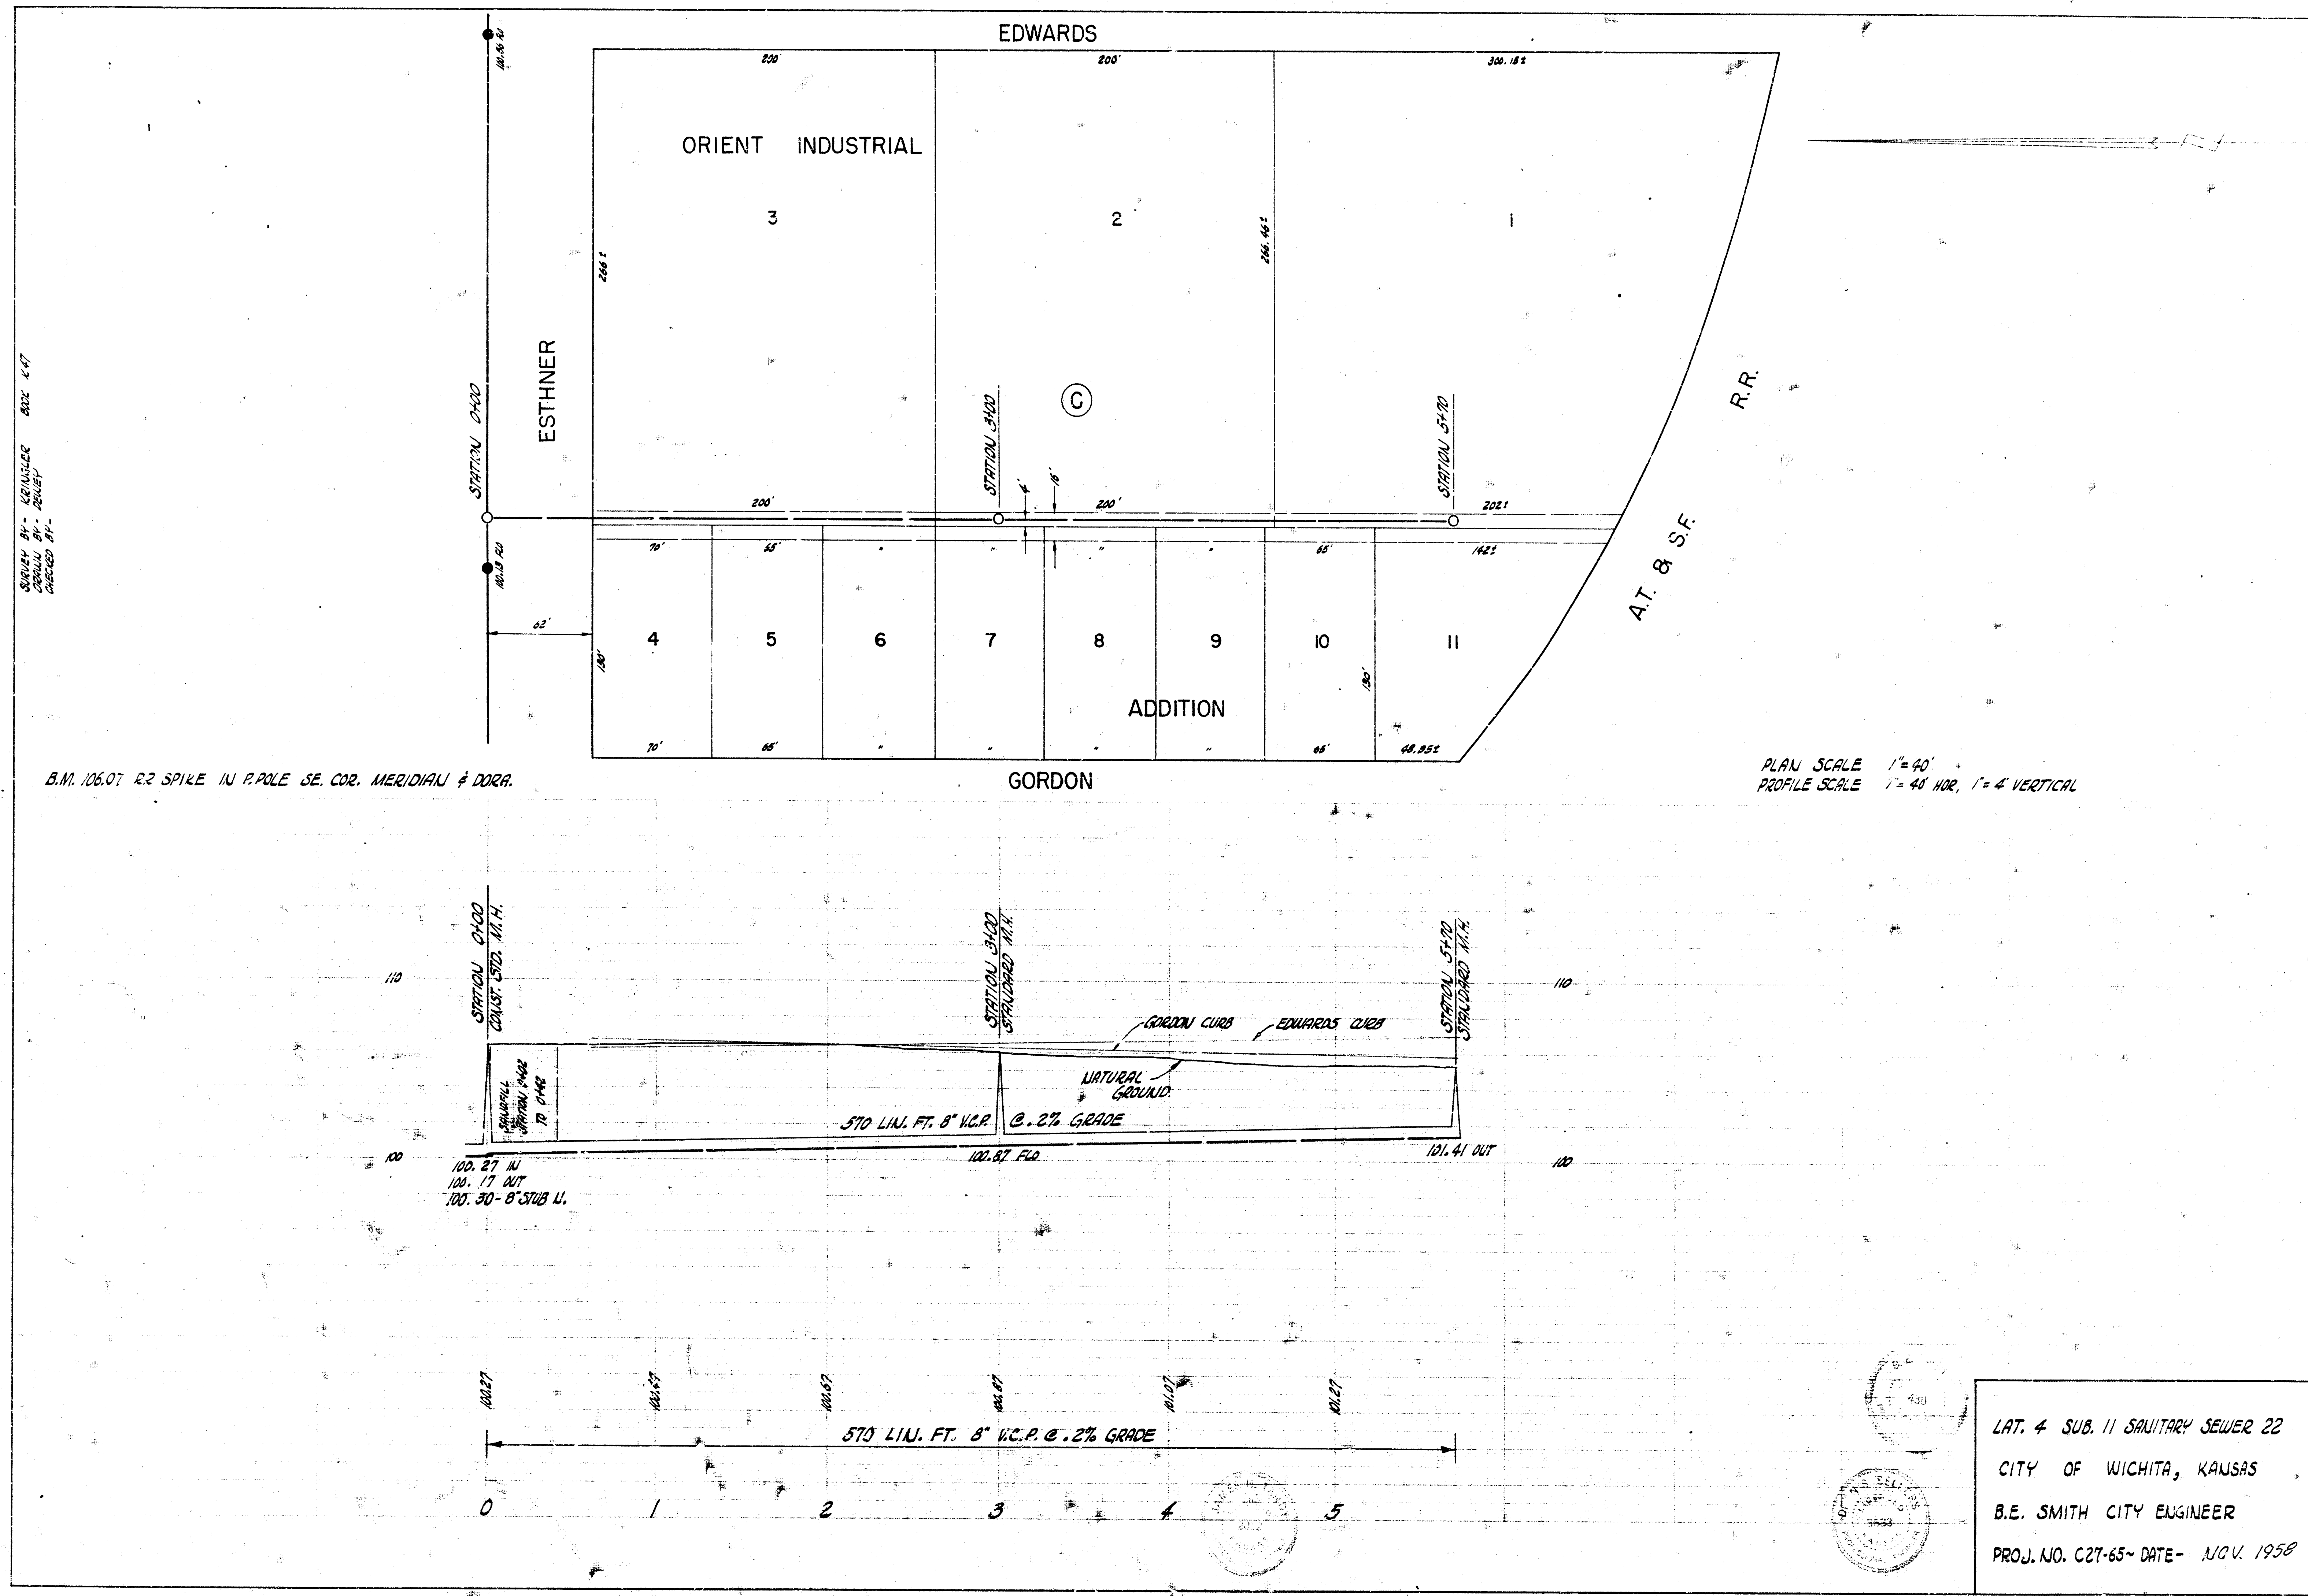

LAT. 4 SUB. 11 SANITARY SEWER 22
CITY OF WICHITA, KANSAS
B.E. SMITH CITY ENGINEER
PROJ. NO. C27-65- DATE- NOV. 1958