



SURVEY BY: EDWIN G. SMITH
 DRAWN BY: REBECCA
 CHECKED BY:

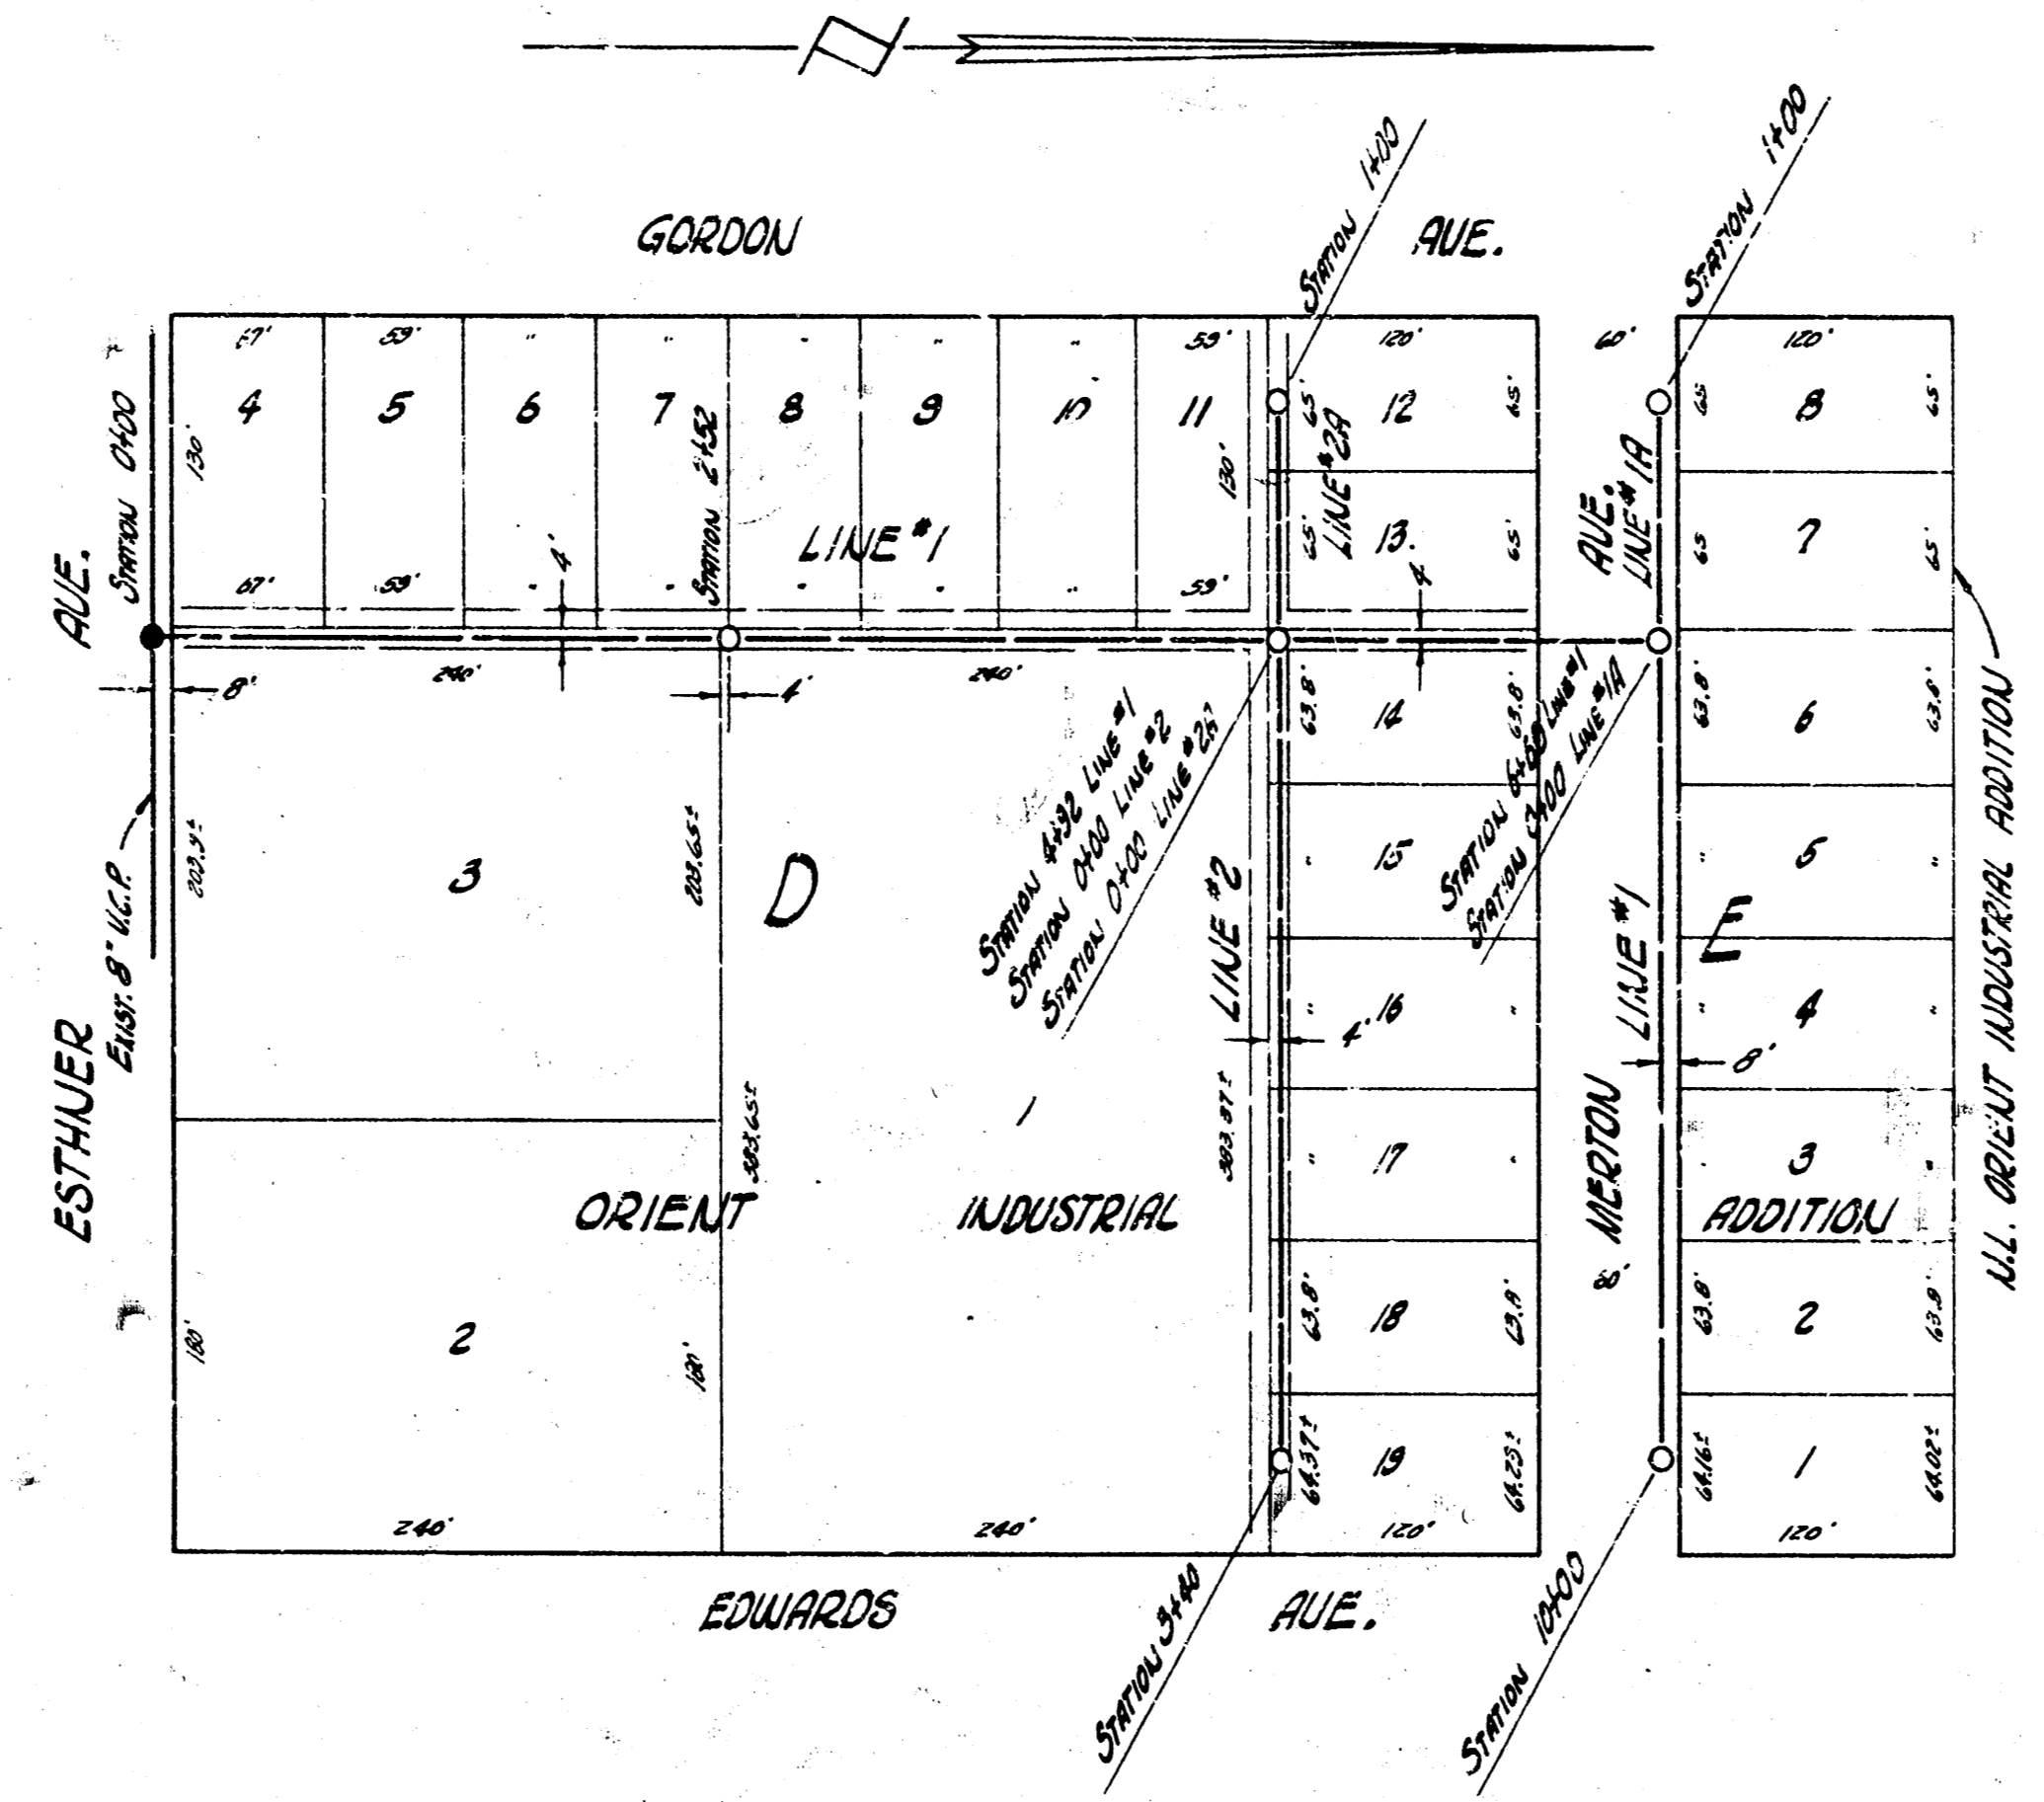

B.M. 106.07 RR SPIKE IN R. POLE SE. COR. MERIDIAN & DORA

PLAN SCALE 1"=80'
 PROFILE SCALE 1"=80' HOR., 1"=4' VERTICAL

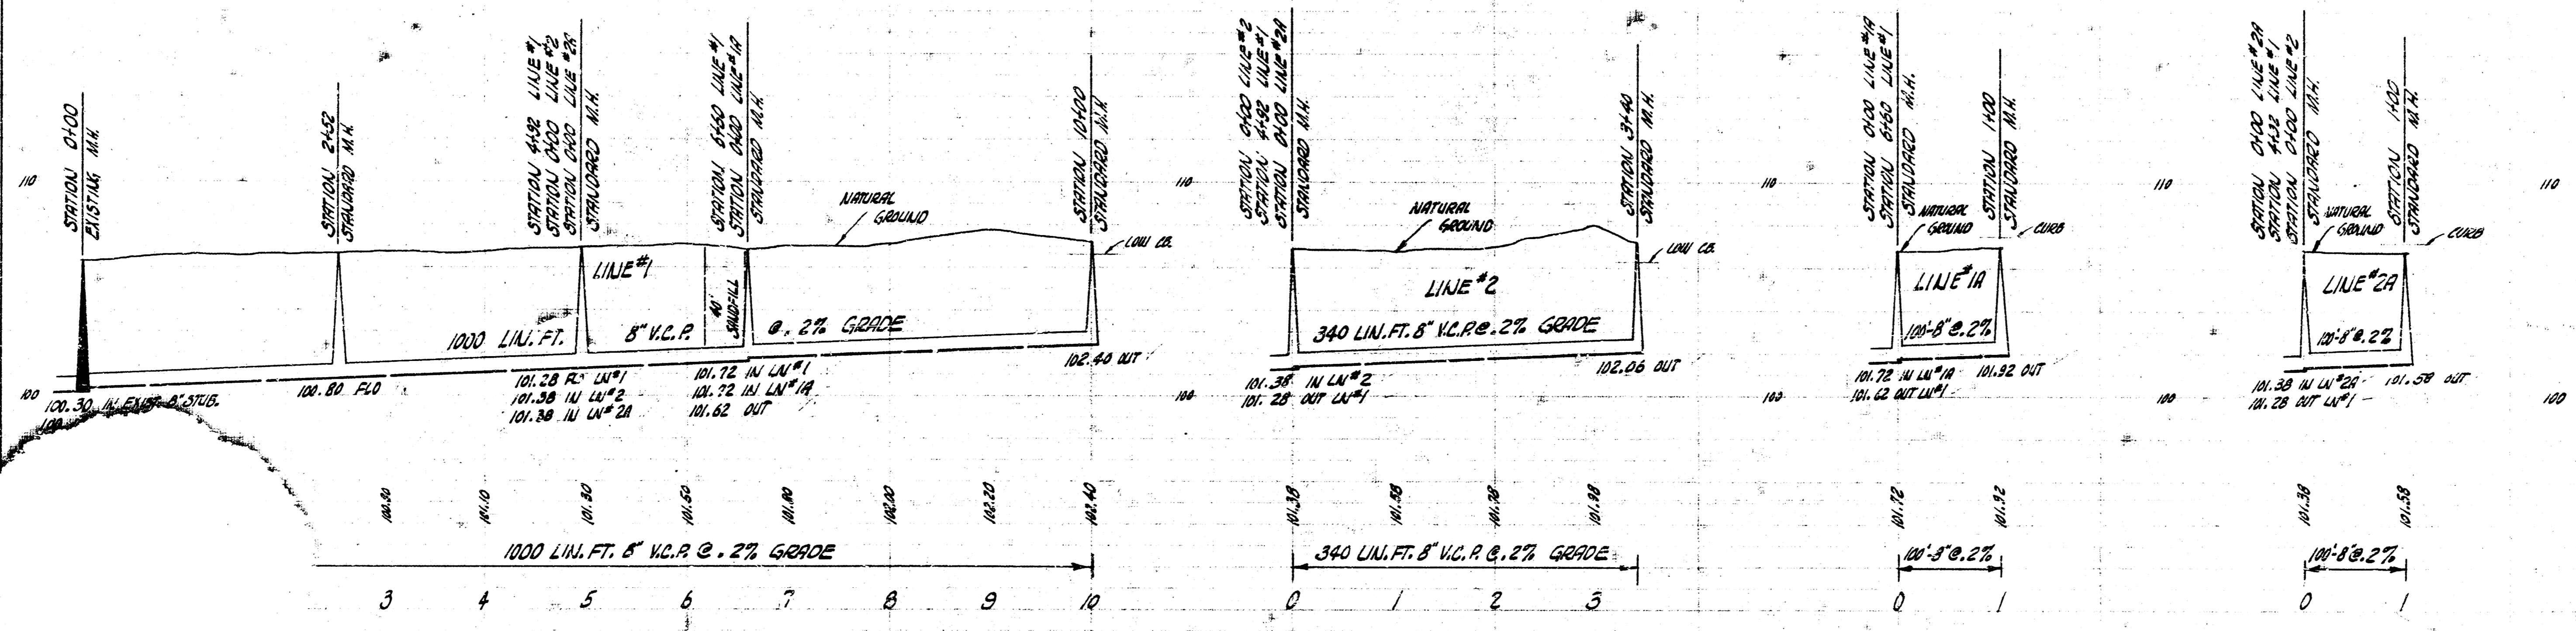

LAT. 5 SUB. 11 SAN. SEWER 22
 CITY OF WICHITA, KANSAS
 B.E. SMITH CITY ENGINEER
 PROJ. NO. C27-66 DATE- NOV. 1958