



Survey by Herman
 Survey of Henry
 Date 12/1/54

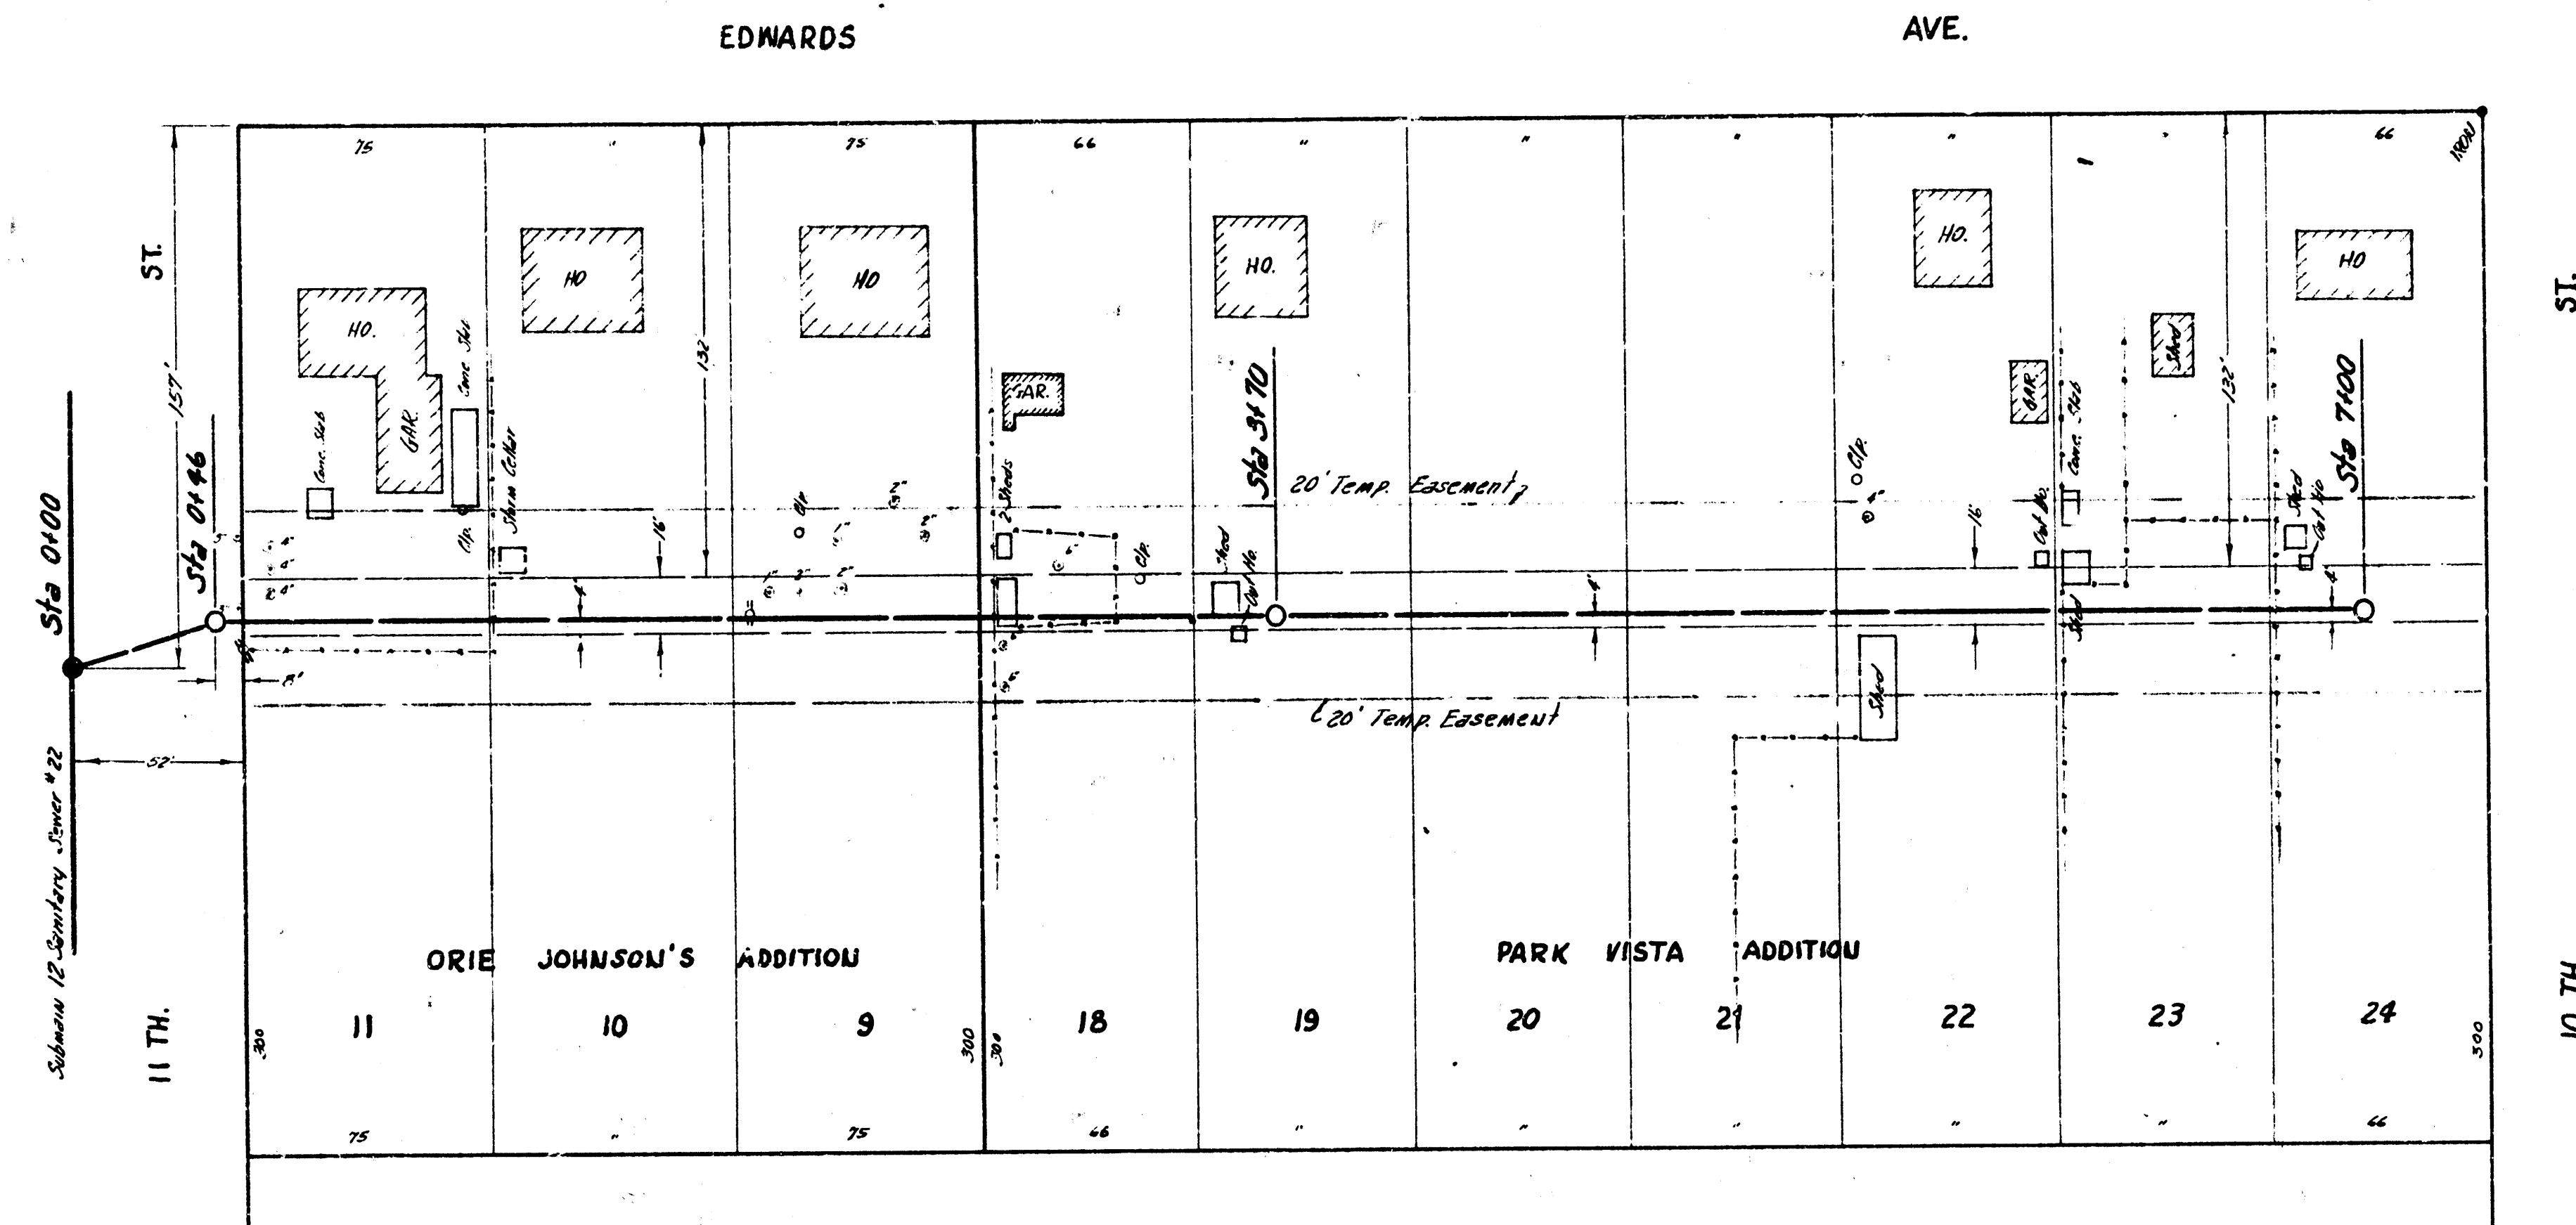

B.M. 119.35 SO. RIM. M.H. 157' N. W.L. EDWARDS ON THE N.L. 11TH.

PLAN SCALE 1"=40'
 PROFILE SCALE 1"=40' HOR, 1"=4' VERT.

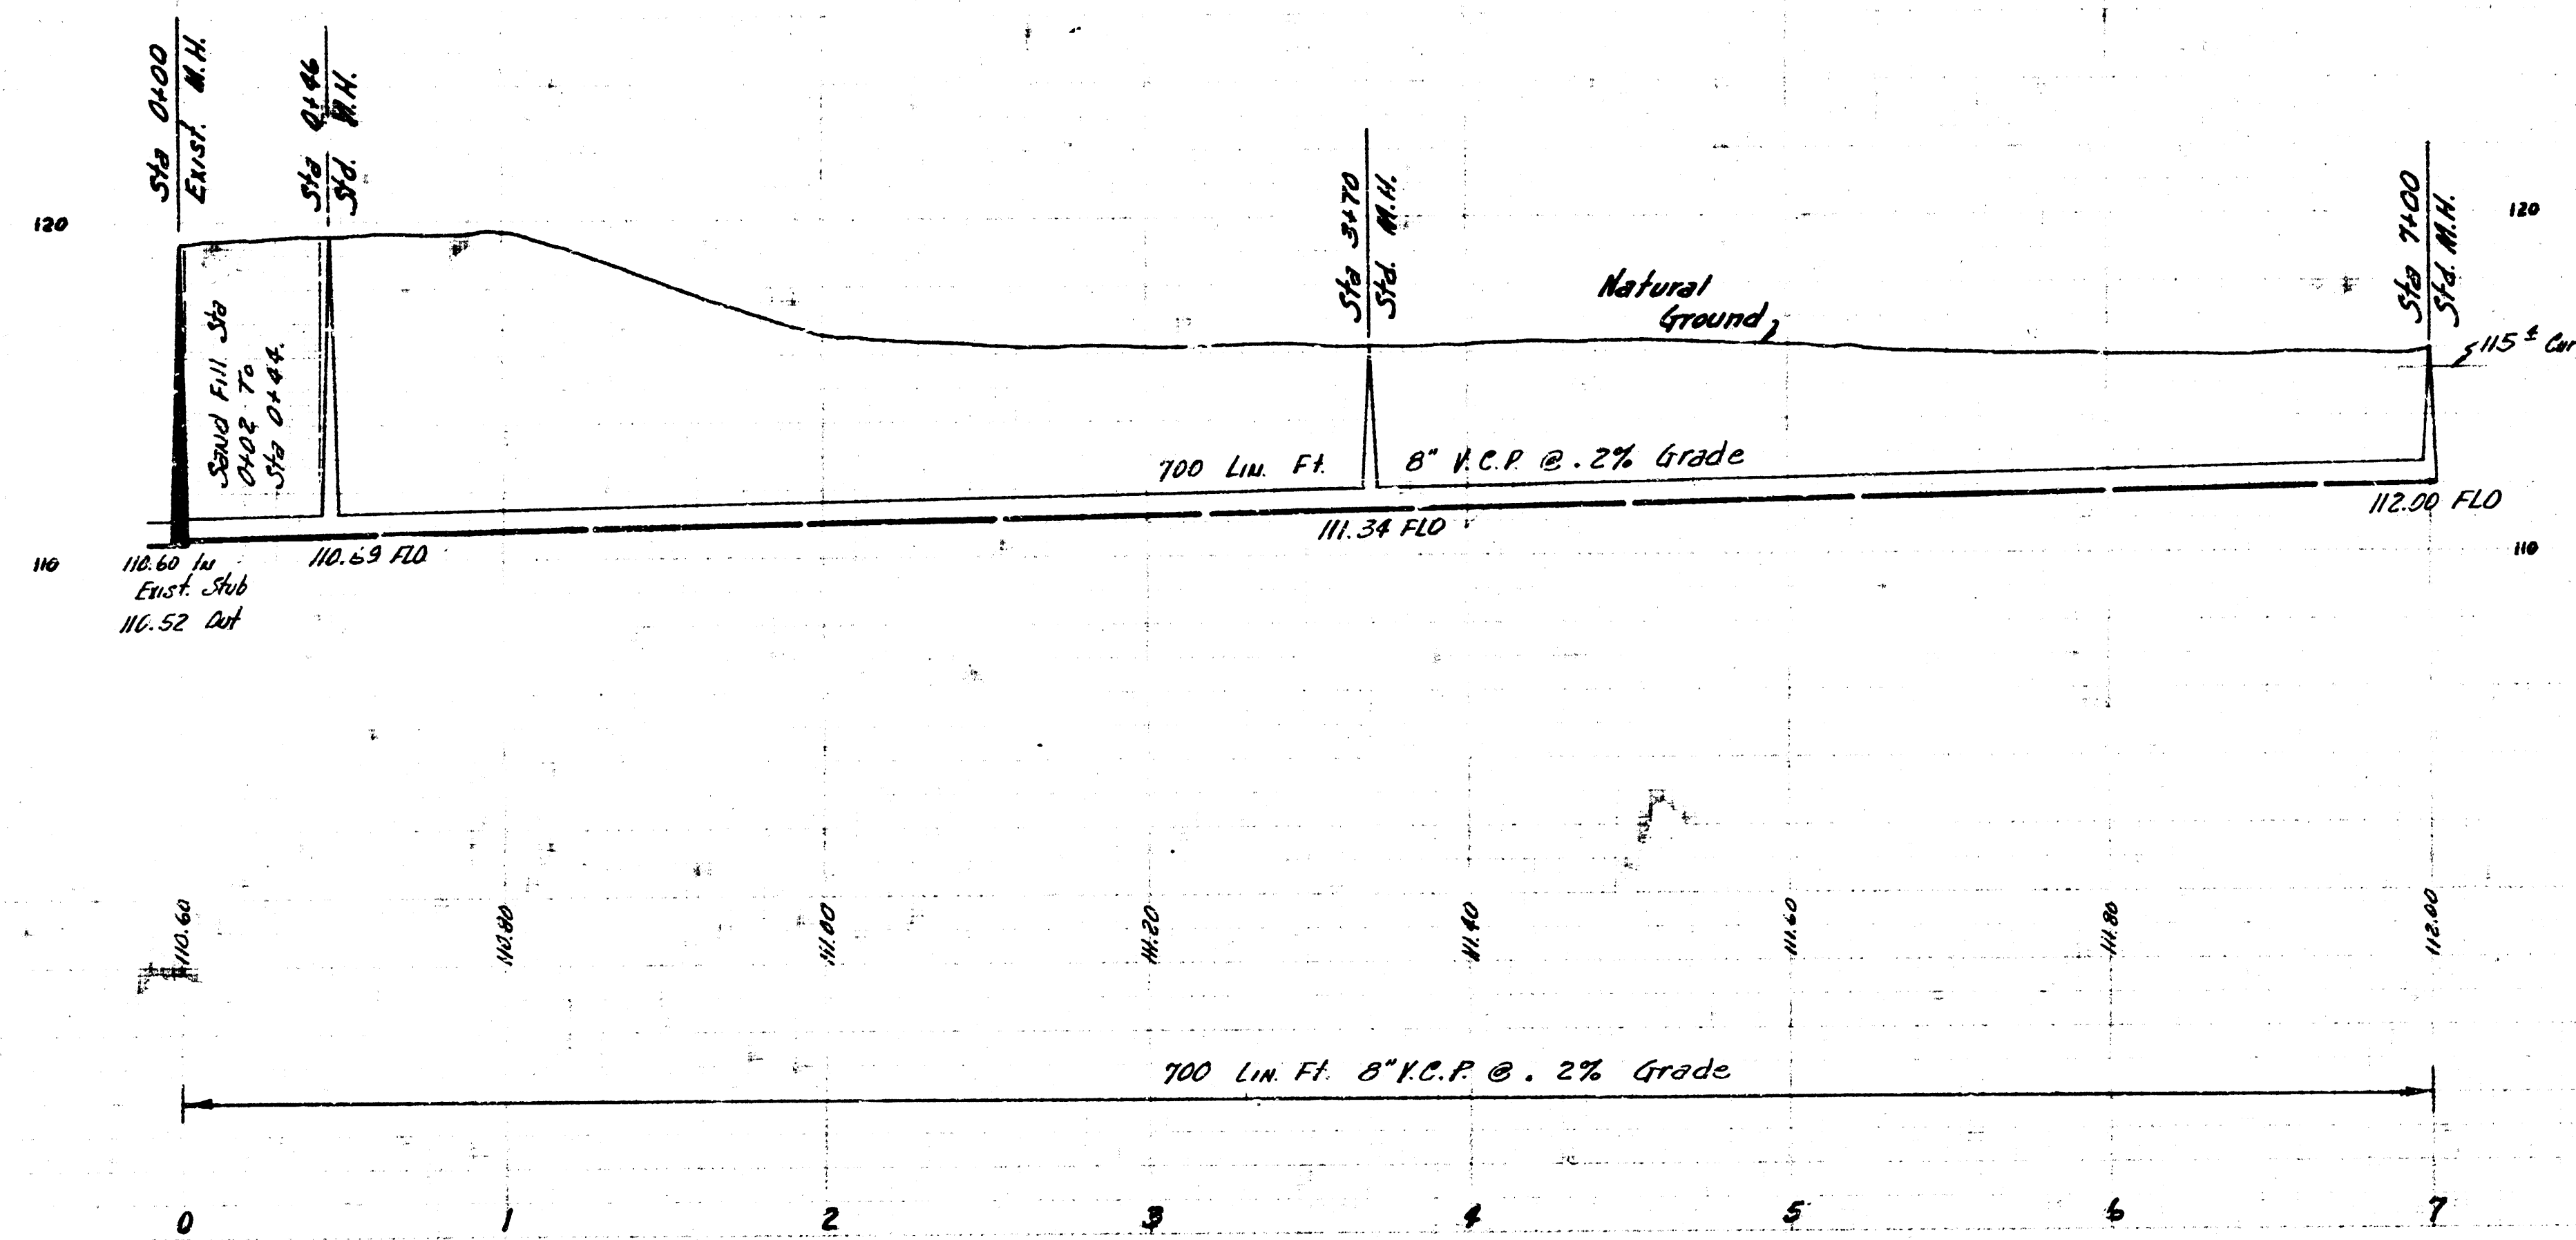

LAT. 4 SUB. 12 SAN. SEWER 22
 CITY OF WICHITA, KANSAS
 B.E. SMITH CITY ENGINEER
 PROJ. NO C26-45 DATE - DEC. 1954