



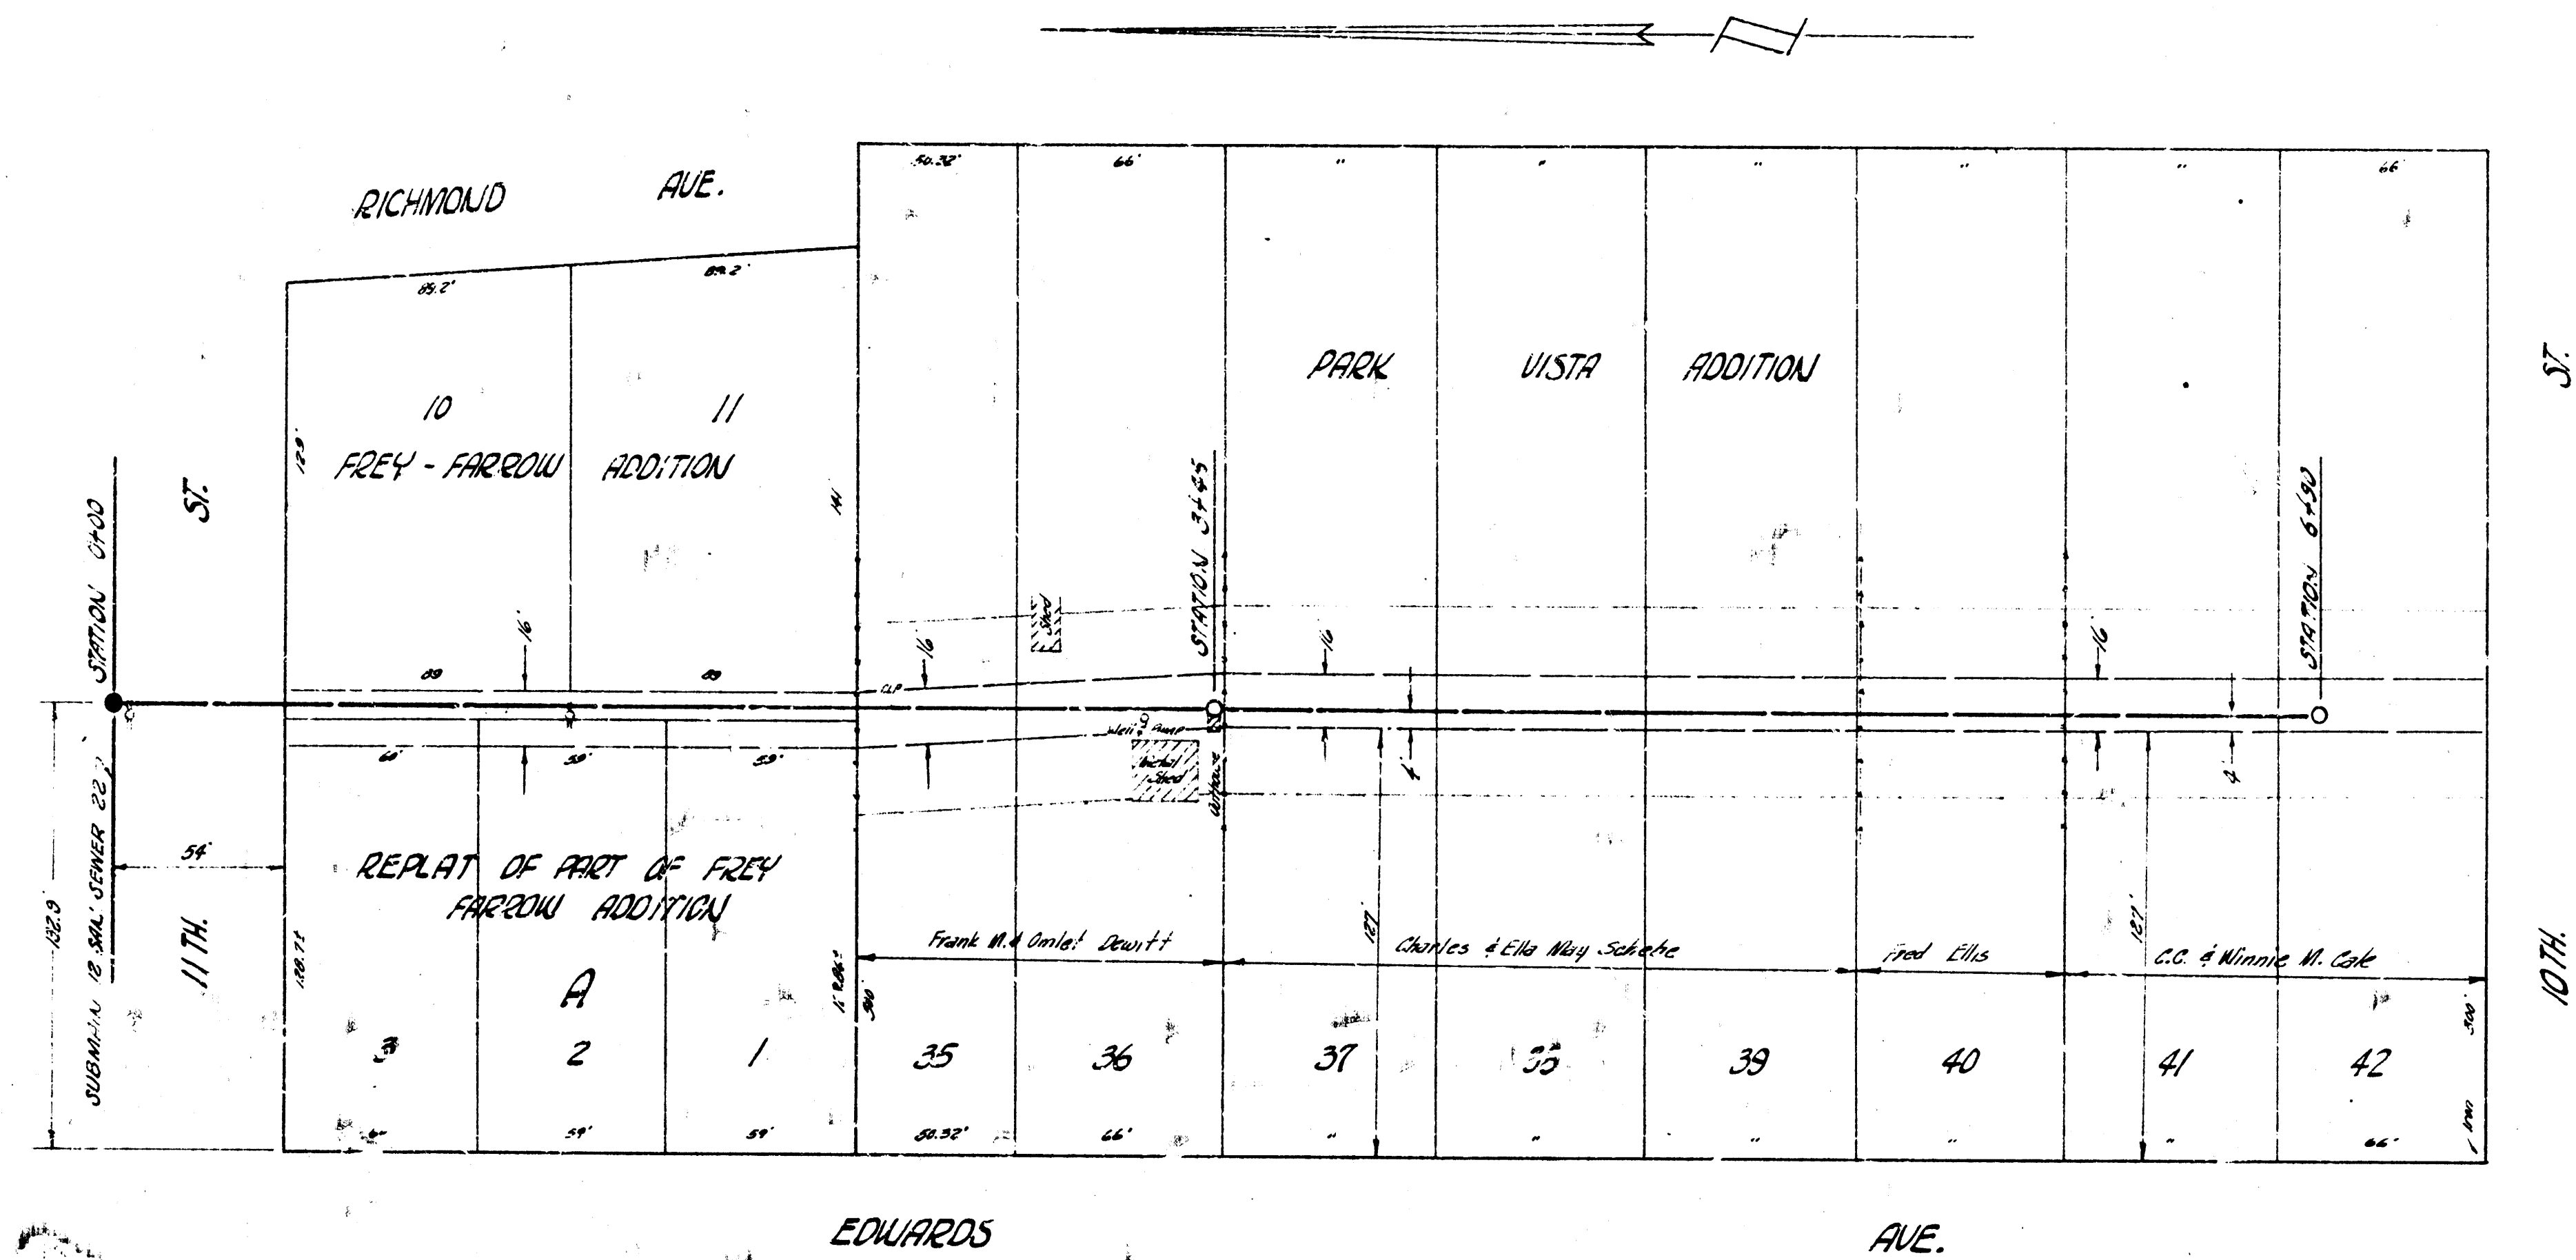

B.M. 117.68 STEP BENCH IN R.R. SW. COR. 11TH & MERIDIAN

PLAN SCALE 1"=40'
PROFILE SCALE 1"=40' HORIZ., 1"=4' VERTICAL

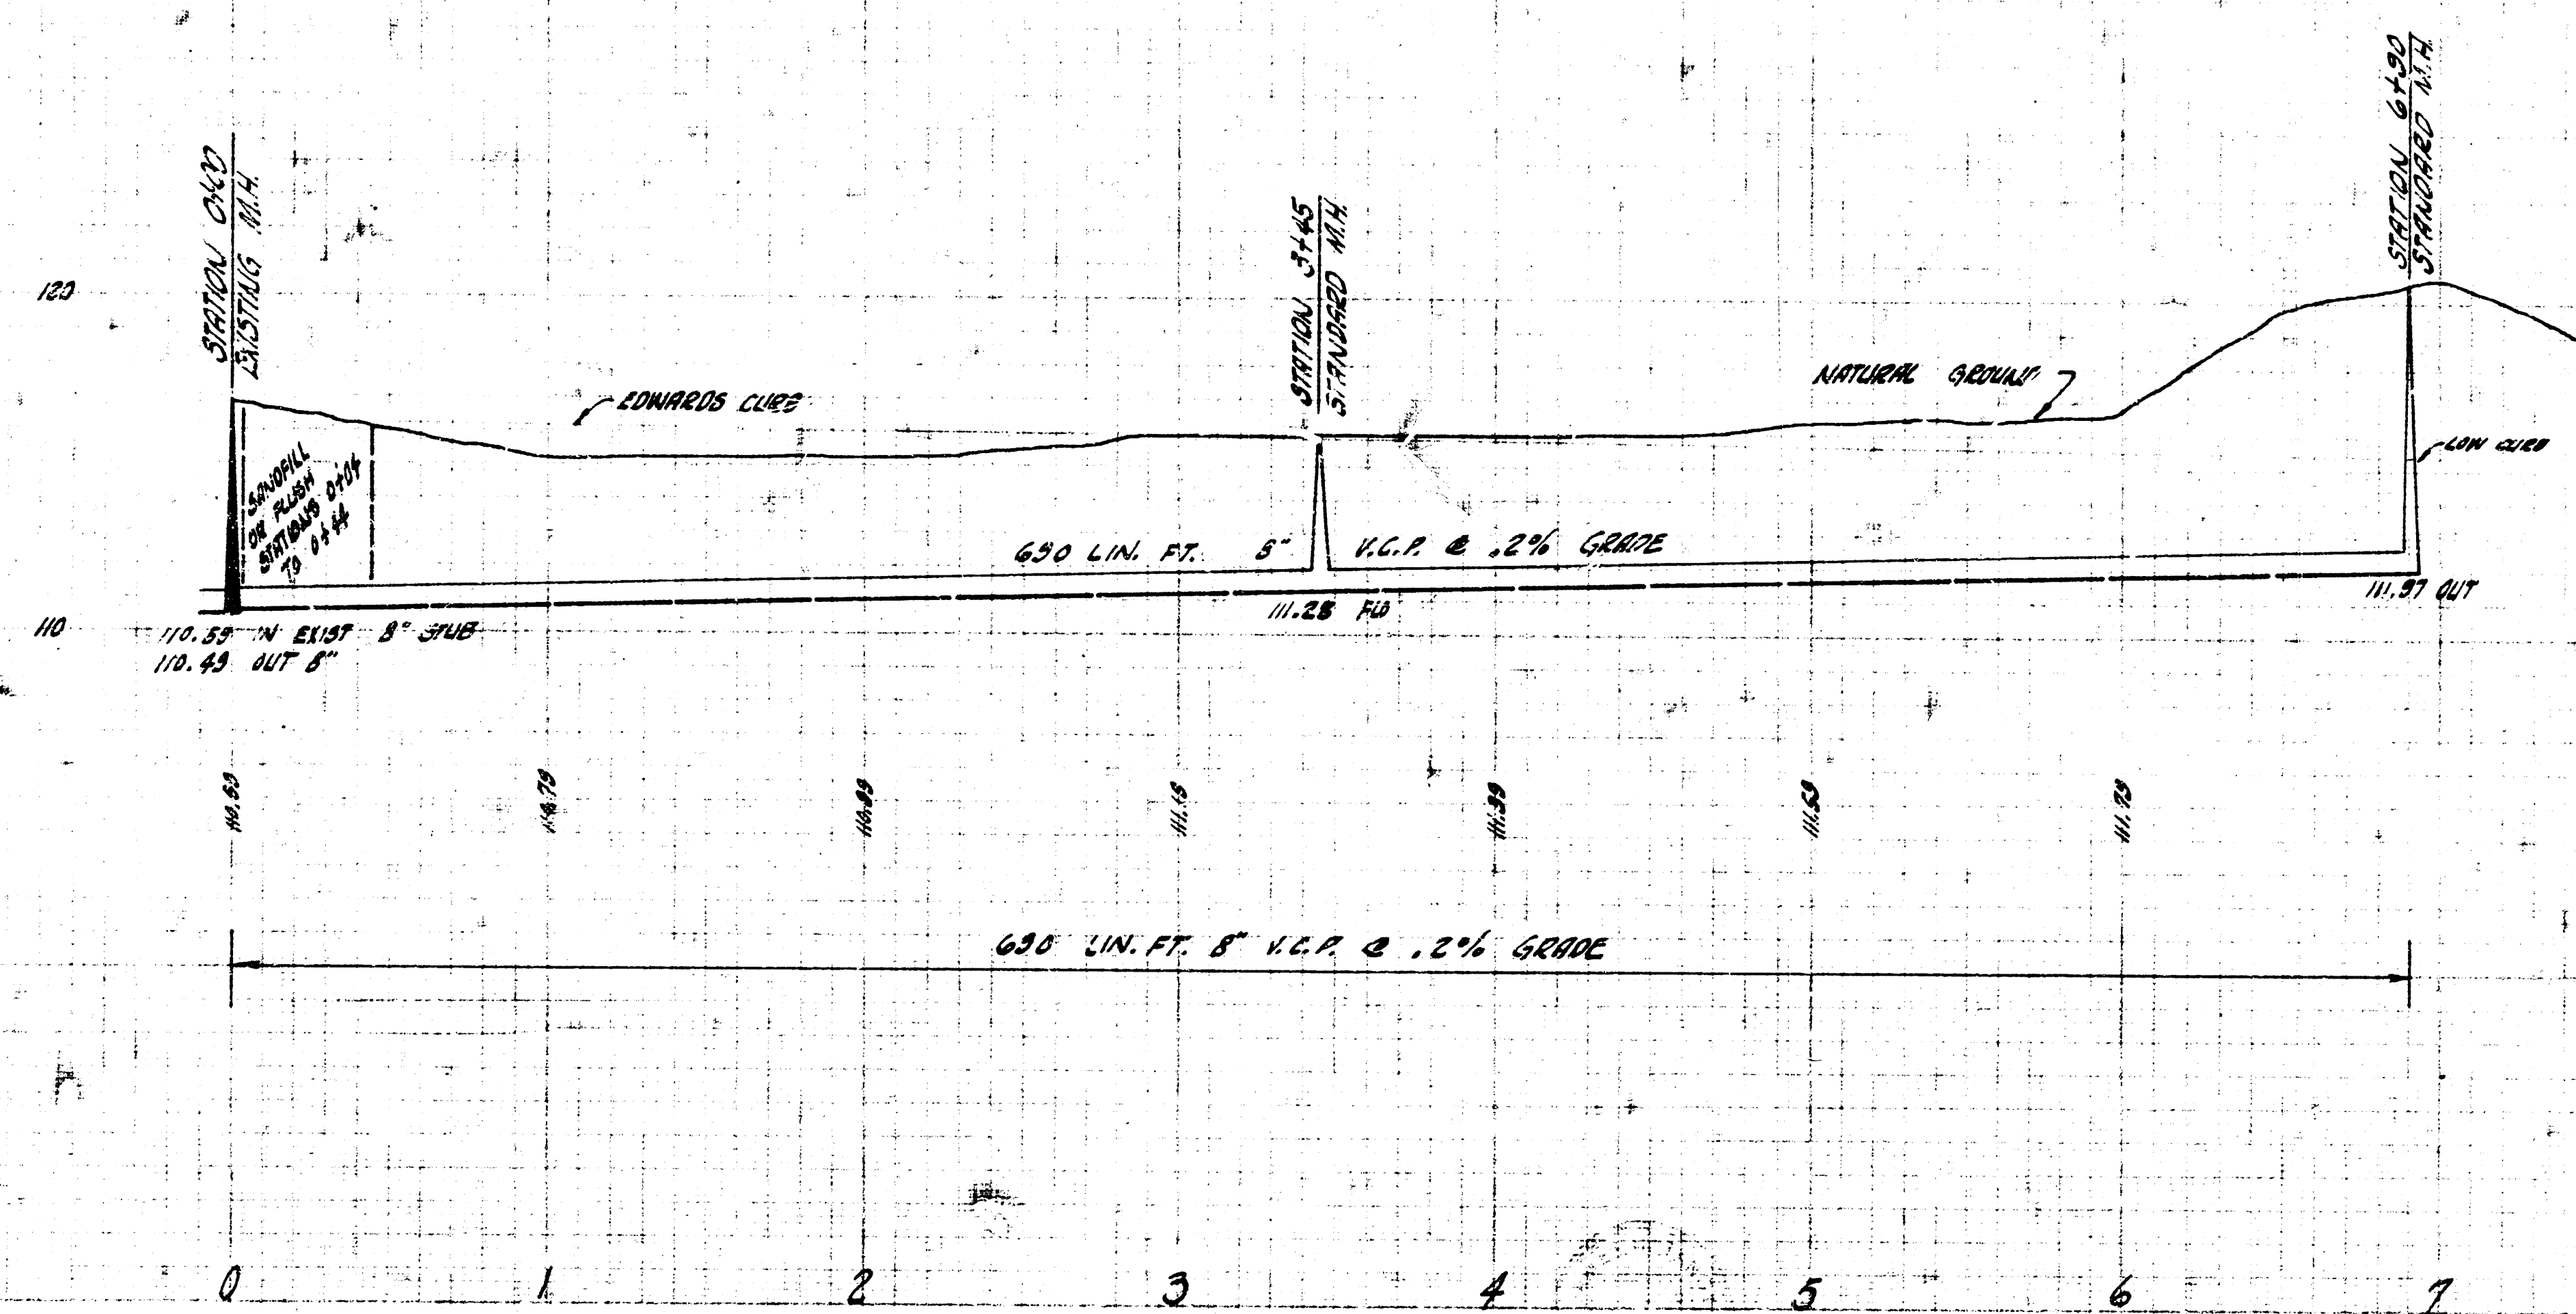

LAT. 6 SUB. 12 SAN. SEWER 22
CITY OF WICHITA, KANSAS
B.E. SMITH CITY ENGINEER
PROJ. NO. C27-56 DATE- SEPT. 1958