



Sheet No. 1 of 2
 Project No. C26-70
 Date: DEC. 1957

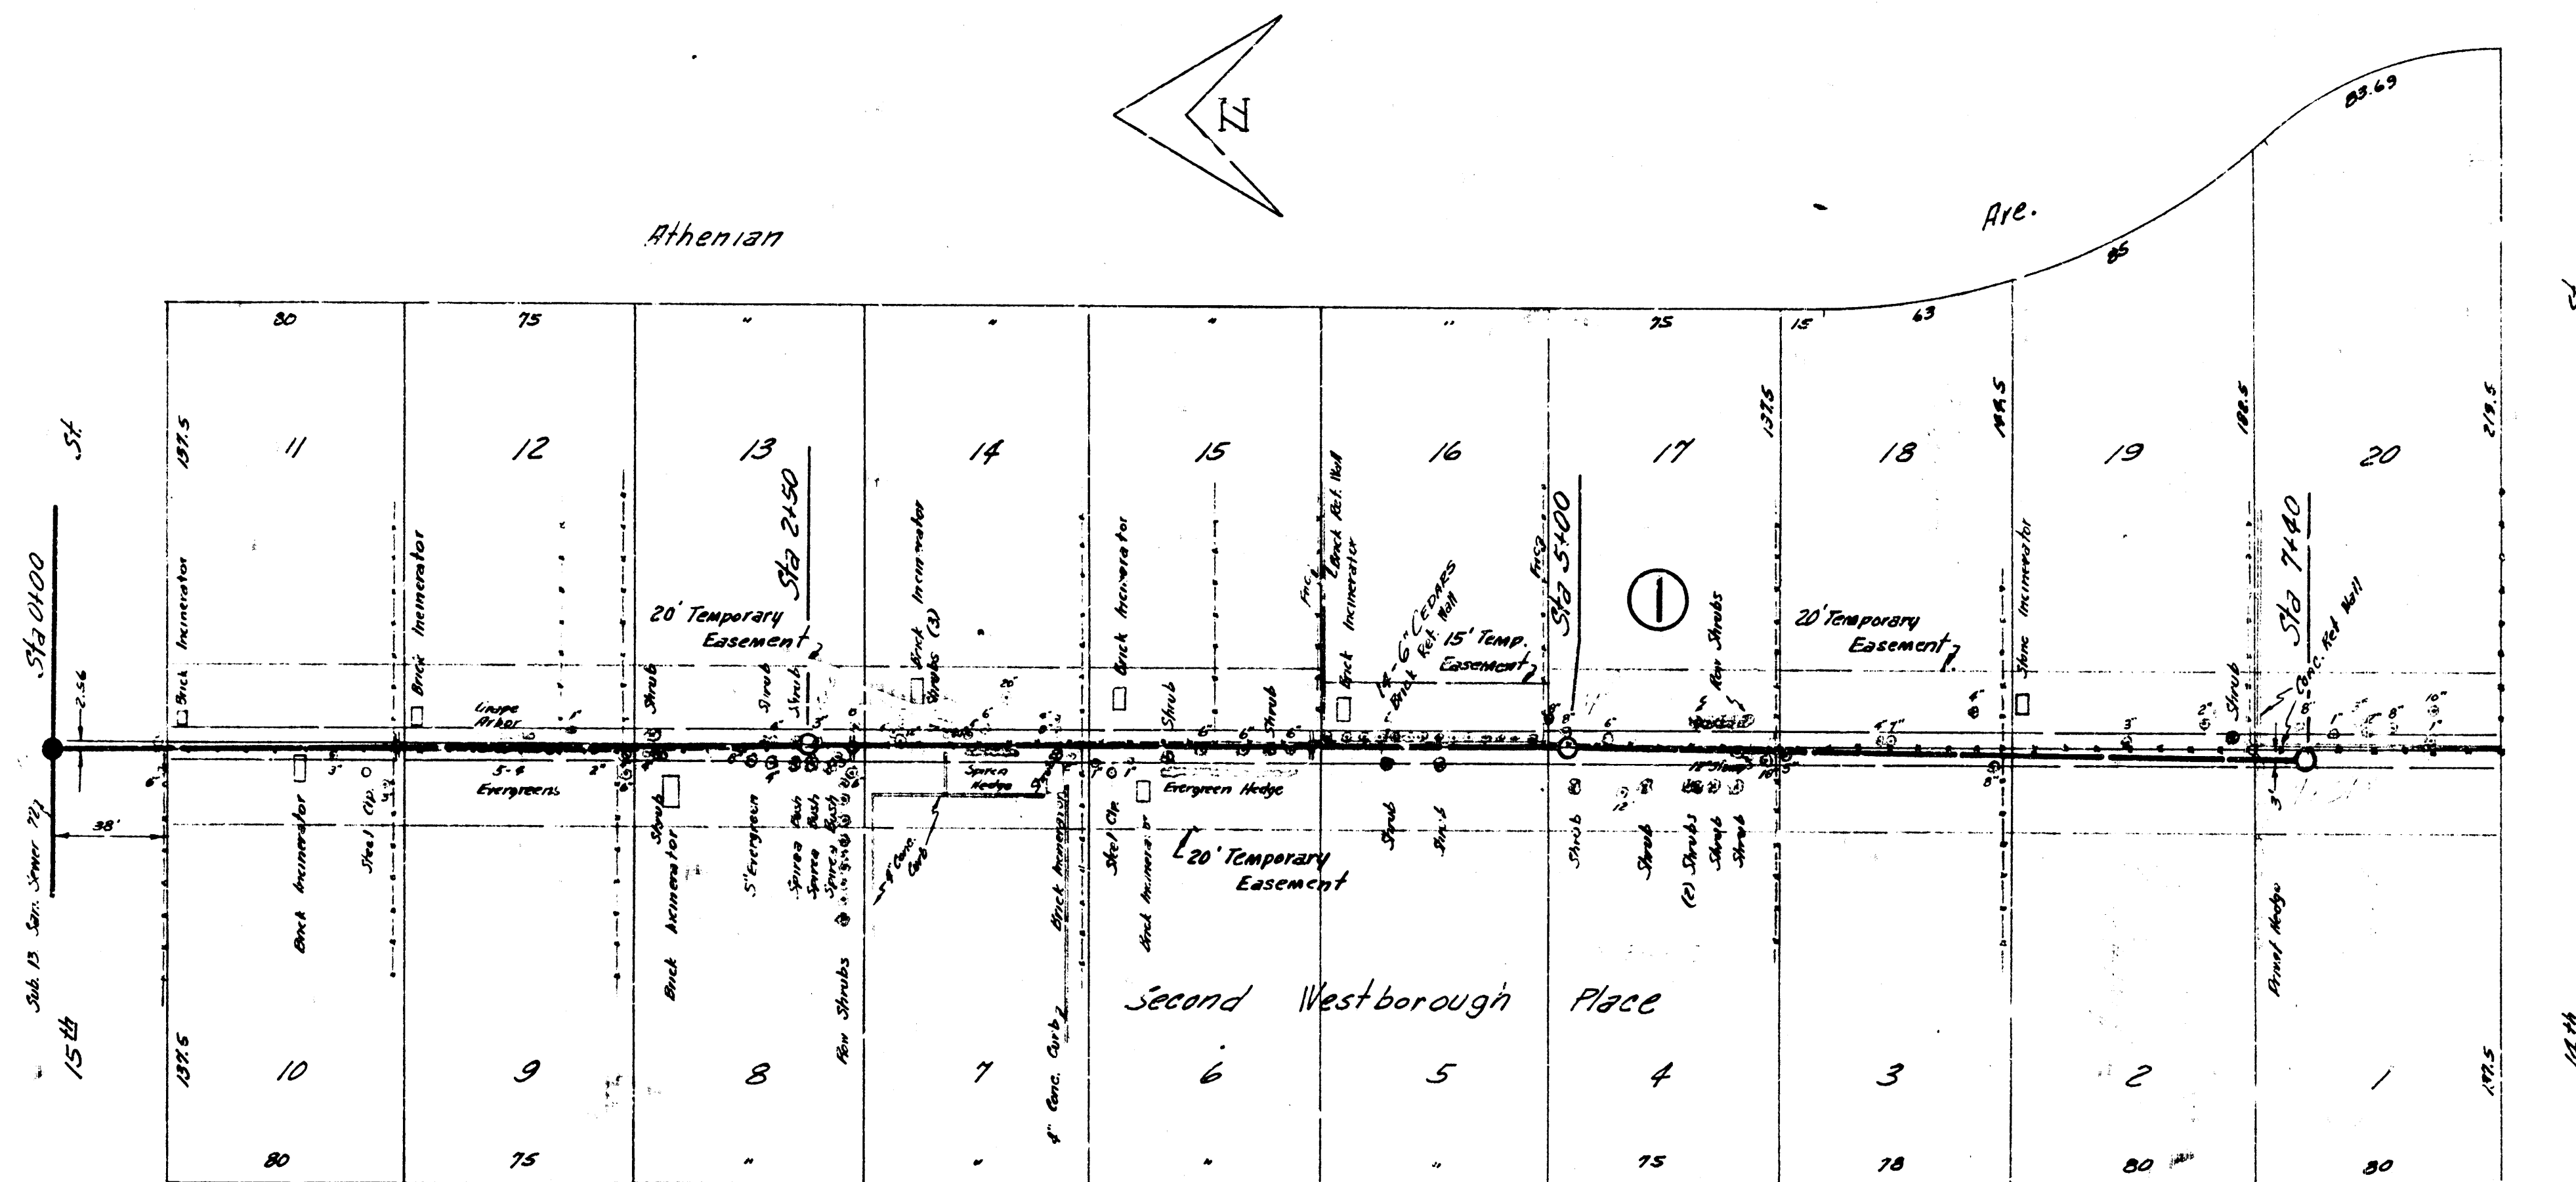

Sta. 120+76 + On S.W. Corner of Charles M. Garrison School East Ent. facing on 15th

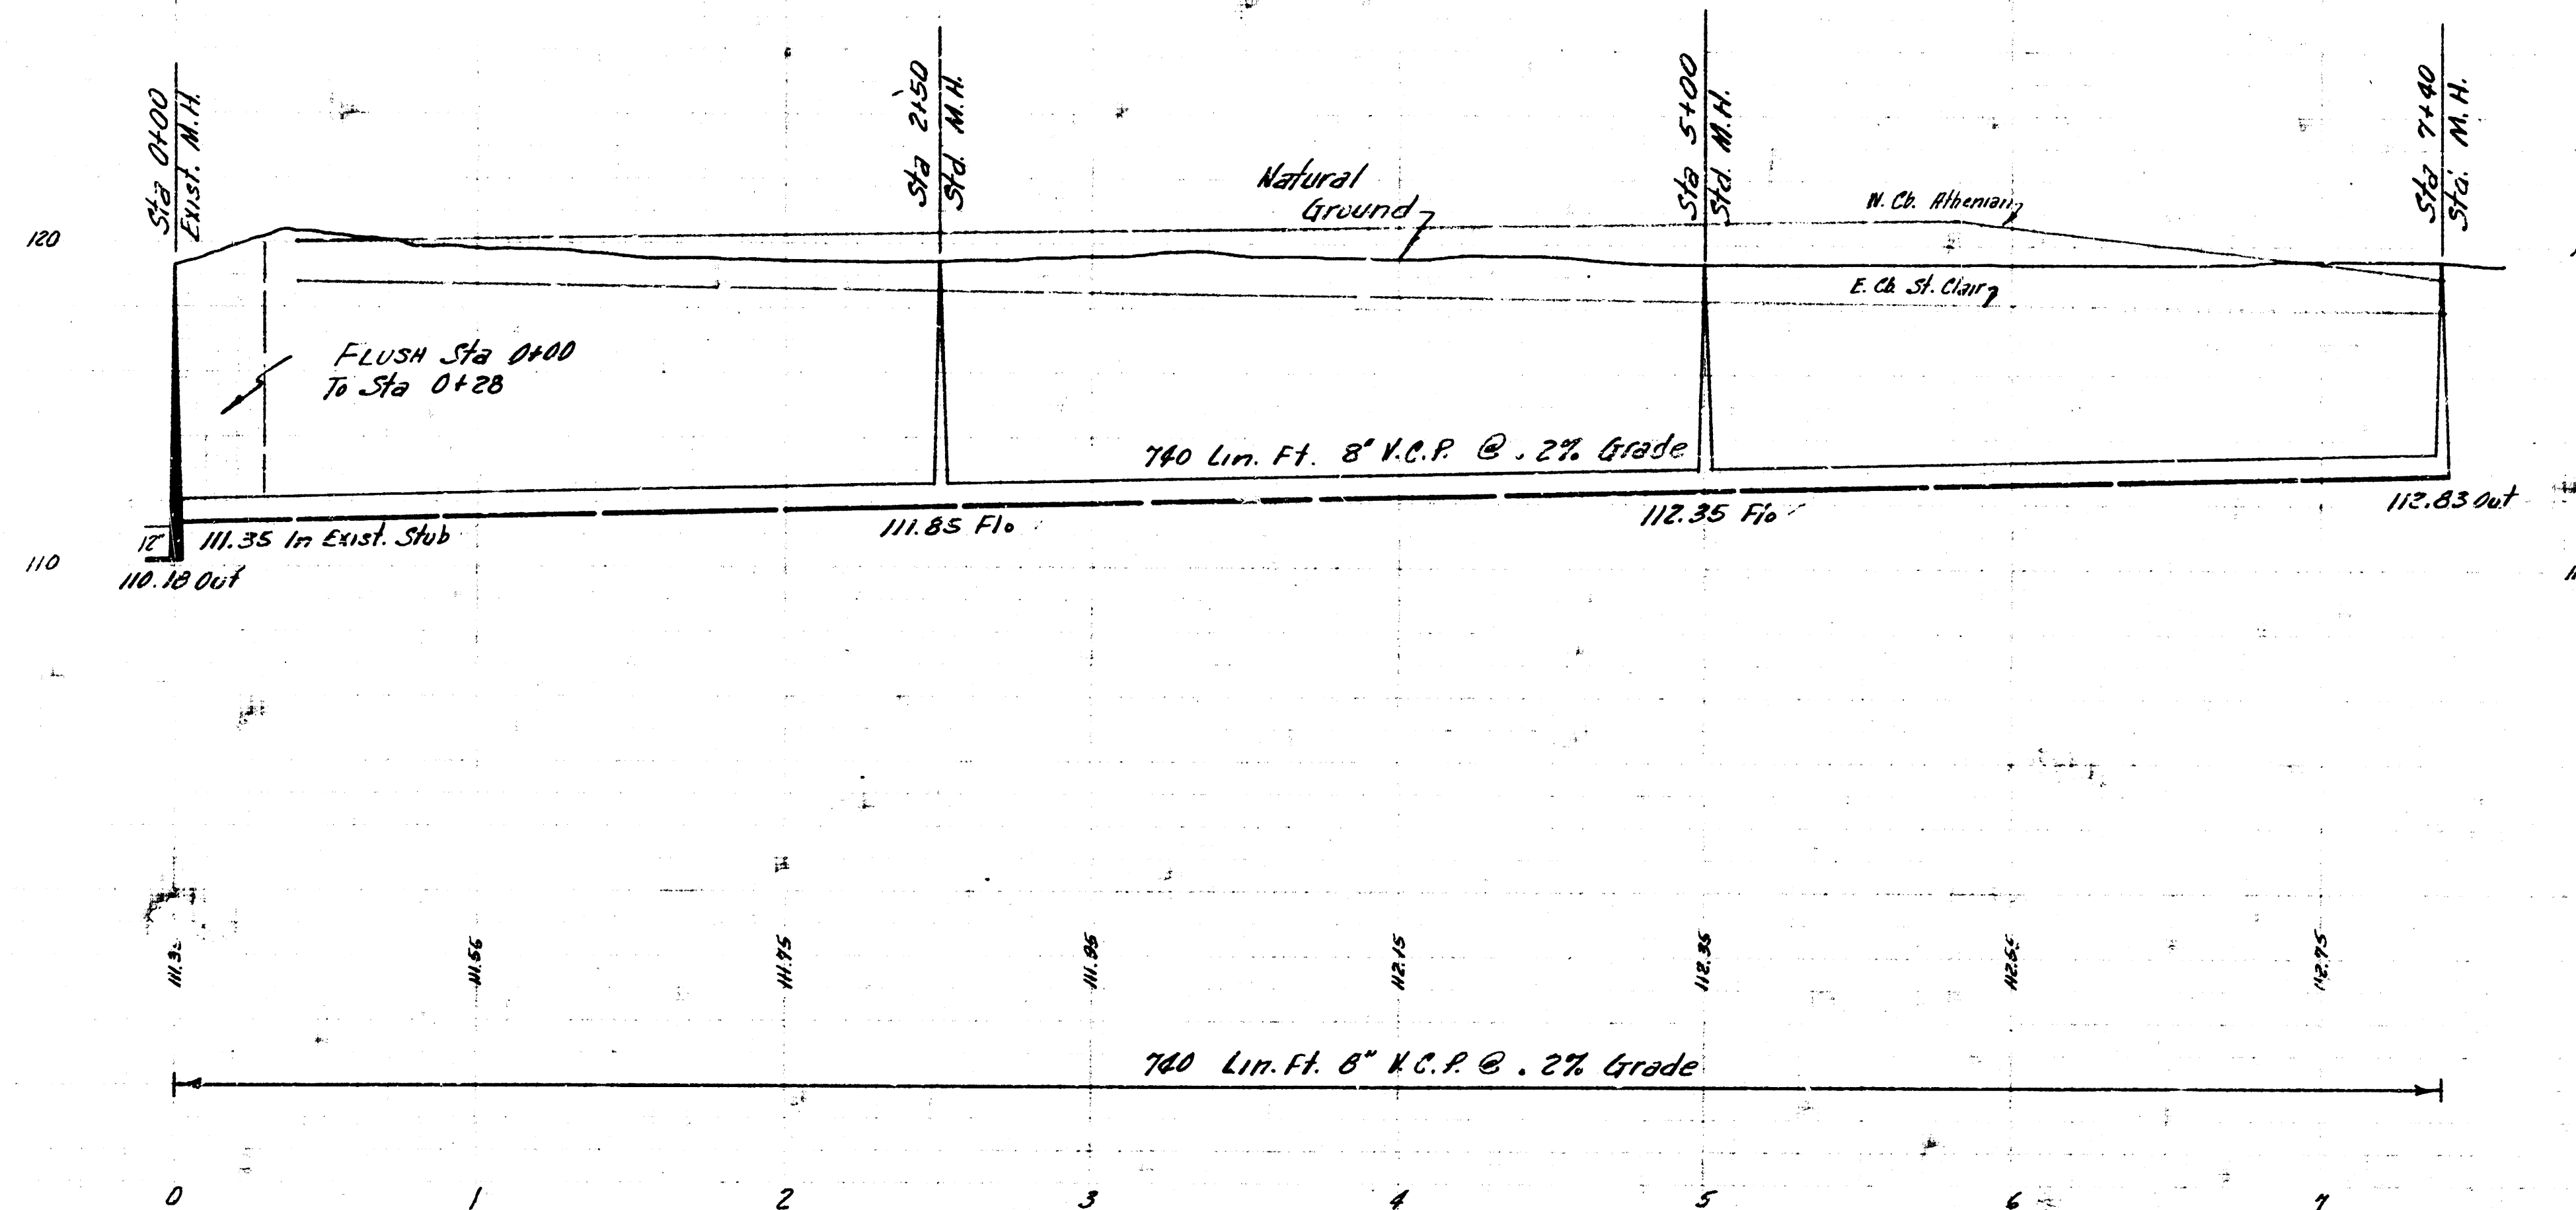

Plan Scale 1"=40'
 Profile Scale 1"=40' Vert. 1"=4' Horiz.

Lat. 3 Sub. 13 San. Sewer 22
 City of Wichita, Kansas
 B.E. Smith City Engineer
 Proj. No. C26-70 Date: DEC. 1957