



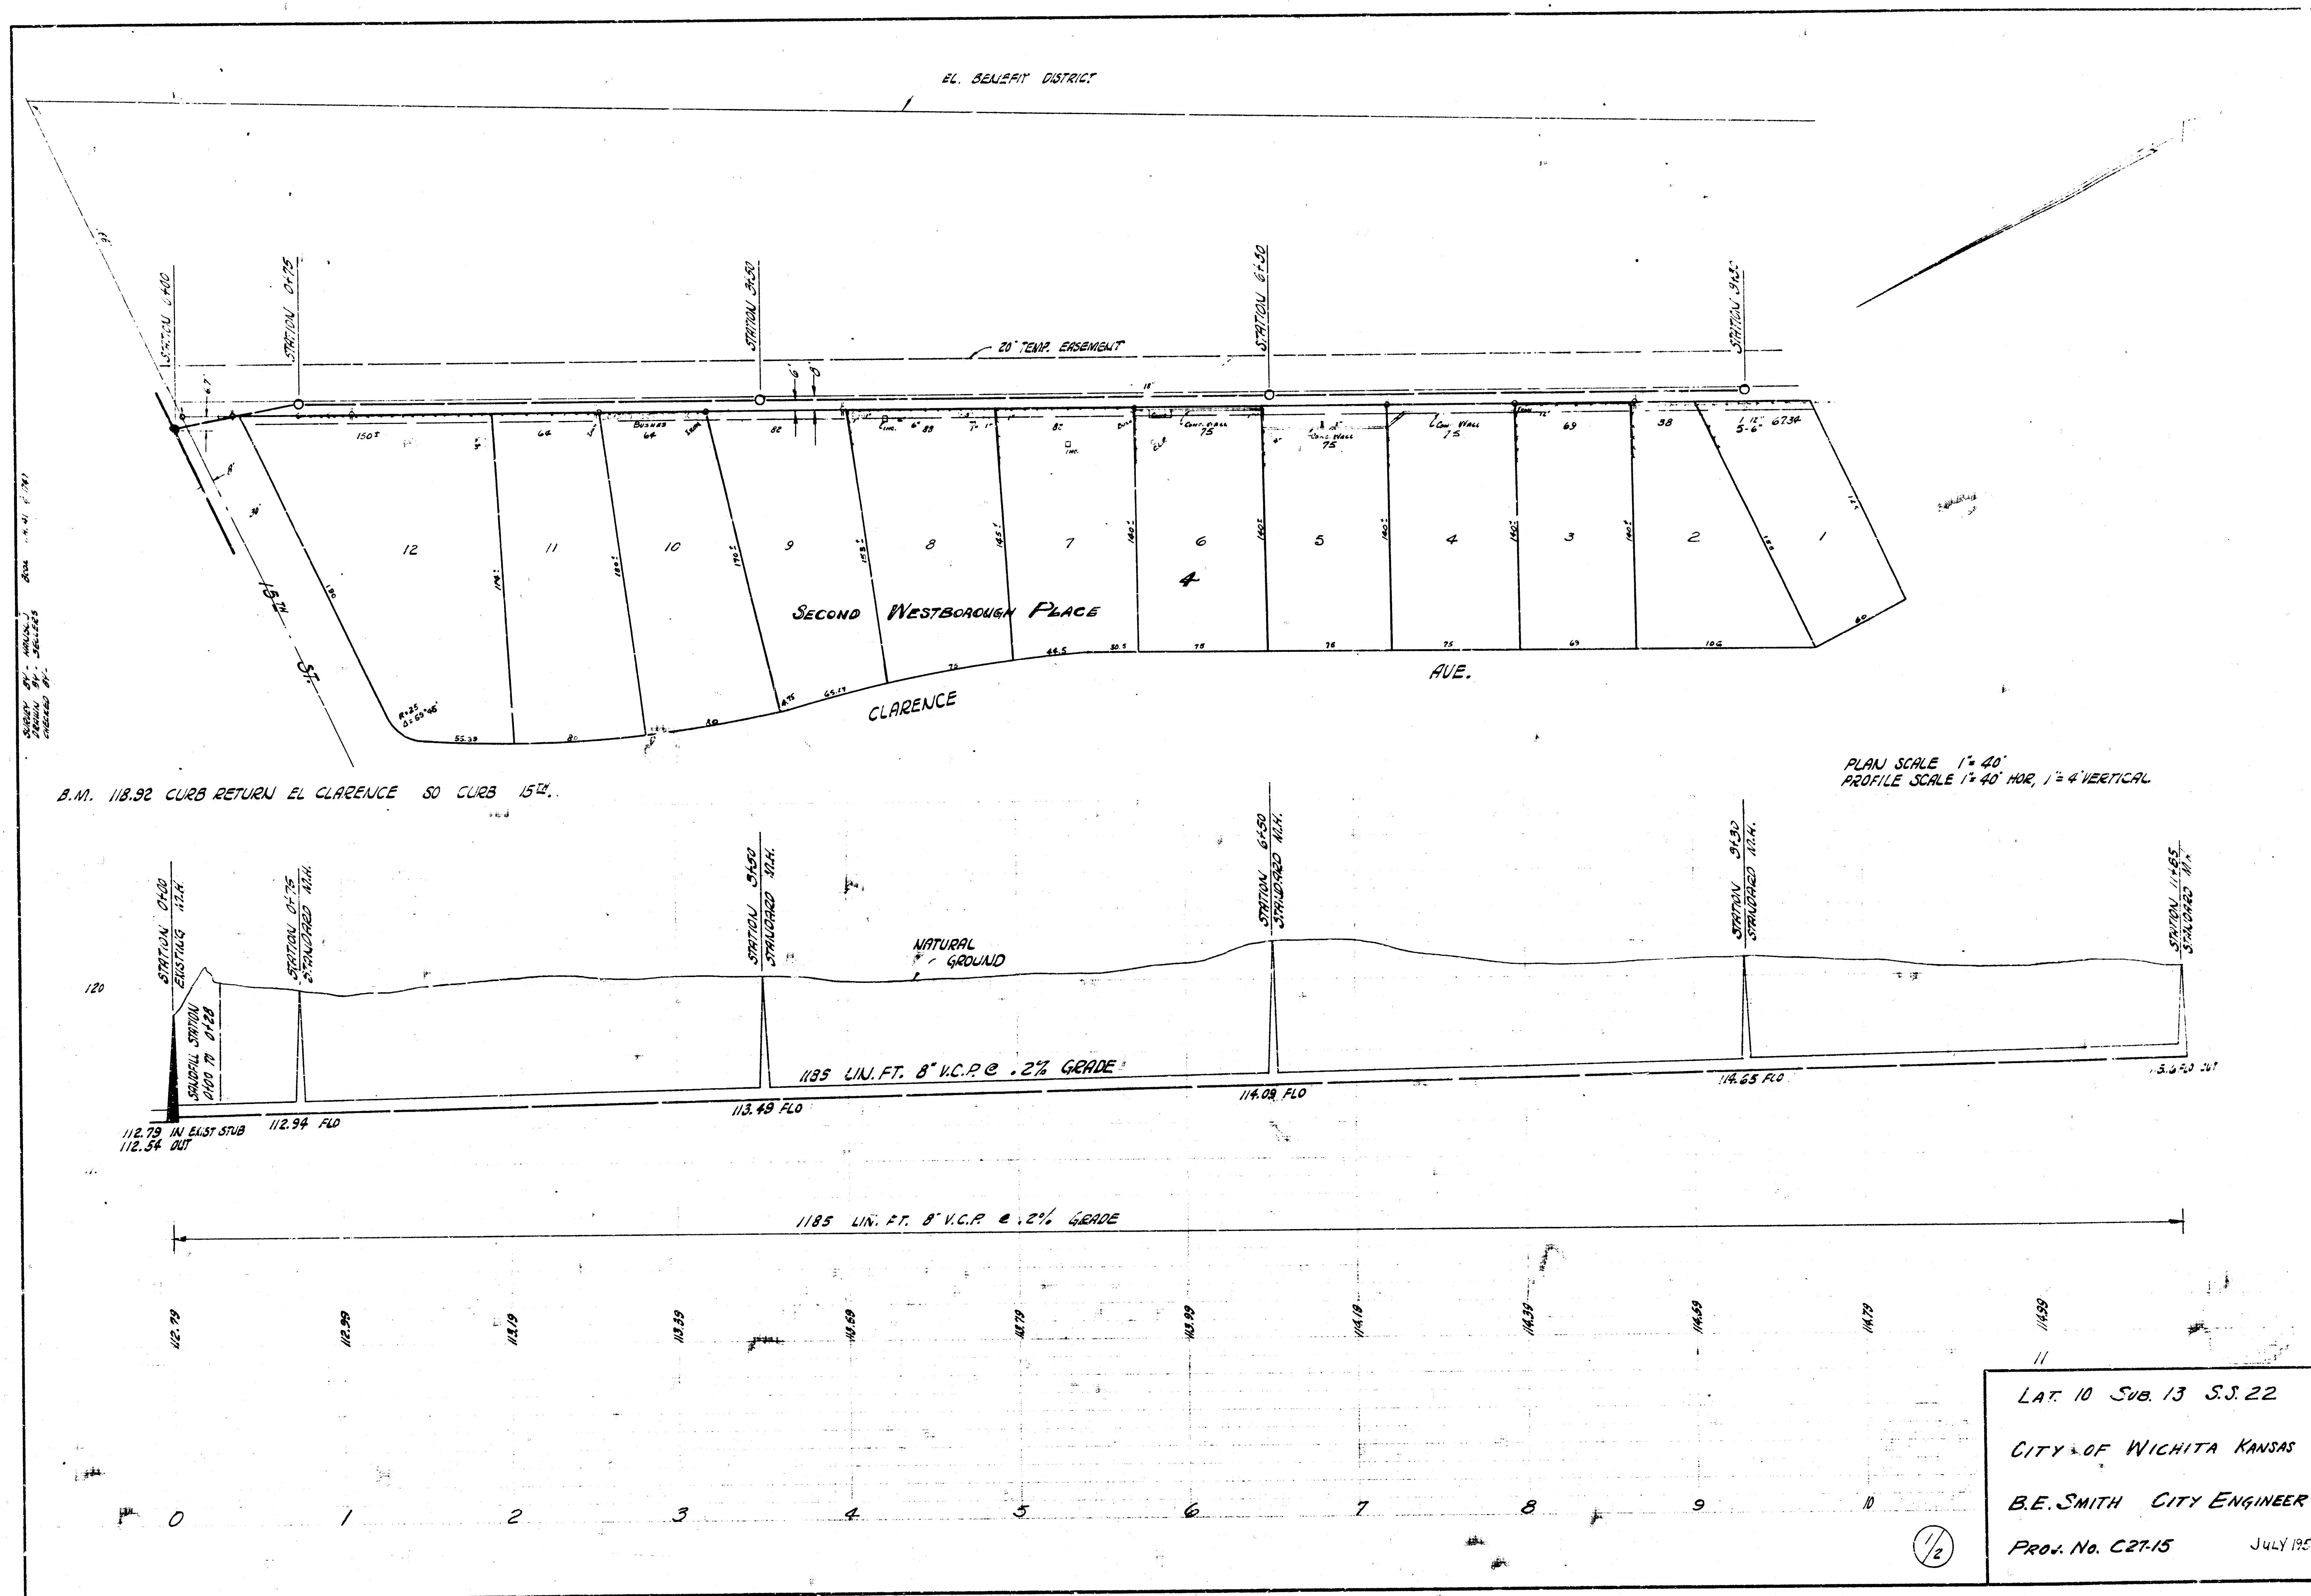

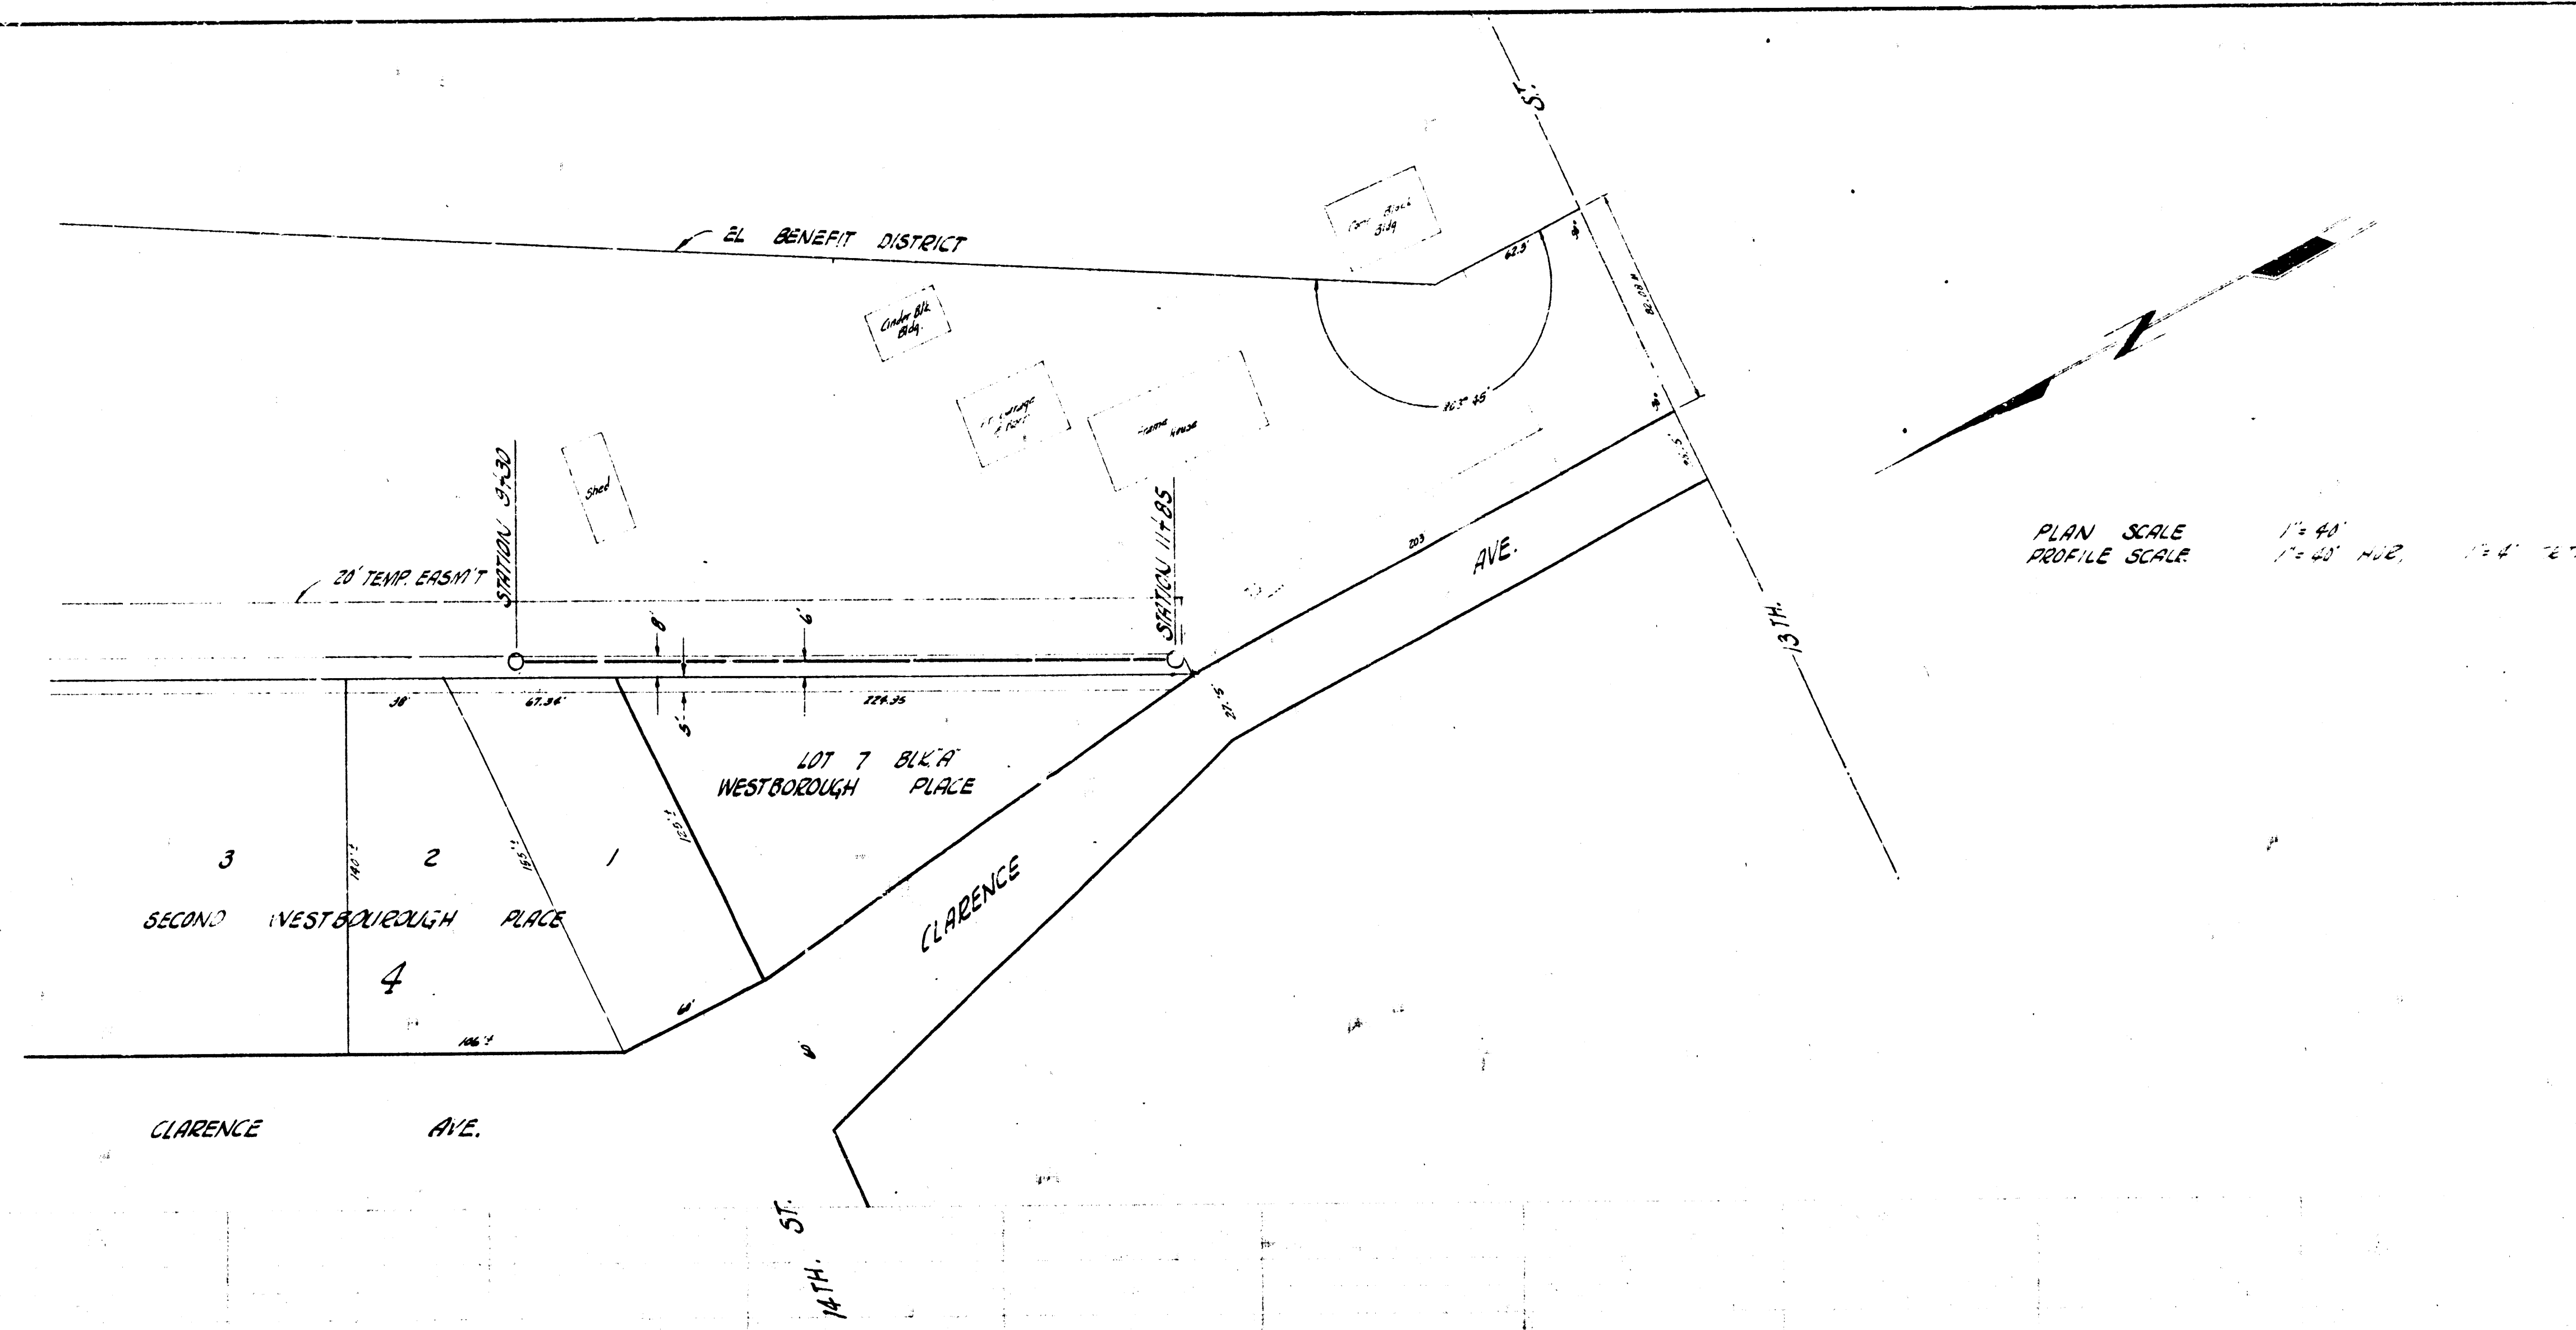

PLAN SCALE 1" = 40'
PROFILE SCALE 1" = 40' HORIZ. 1" = 4' VERT.

LAT. 10 SUB. 13 S.S. 22
CITY OF NICHITA, KANSAS
B.E. SMITH CITY ENGINEER
PROJ. NO. 22715 JULY 1958

2/2