



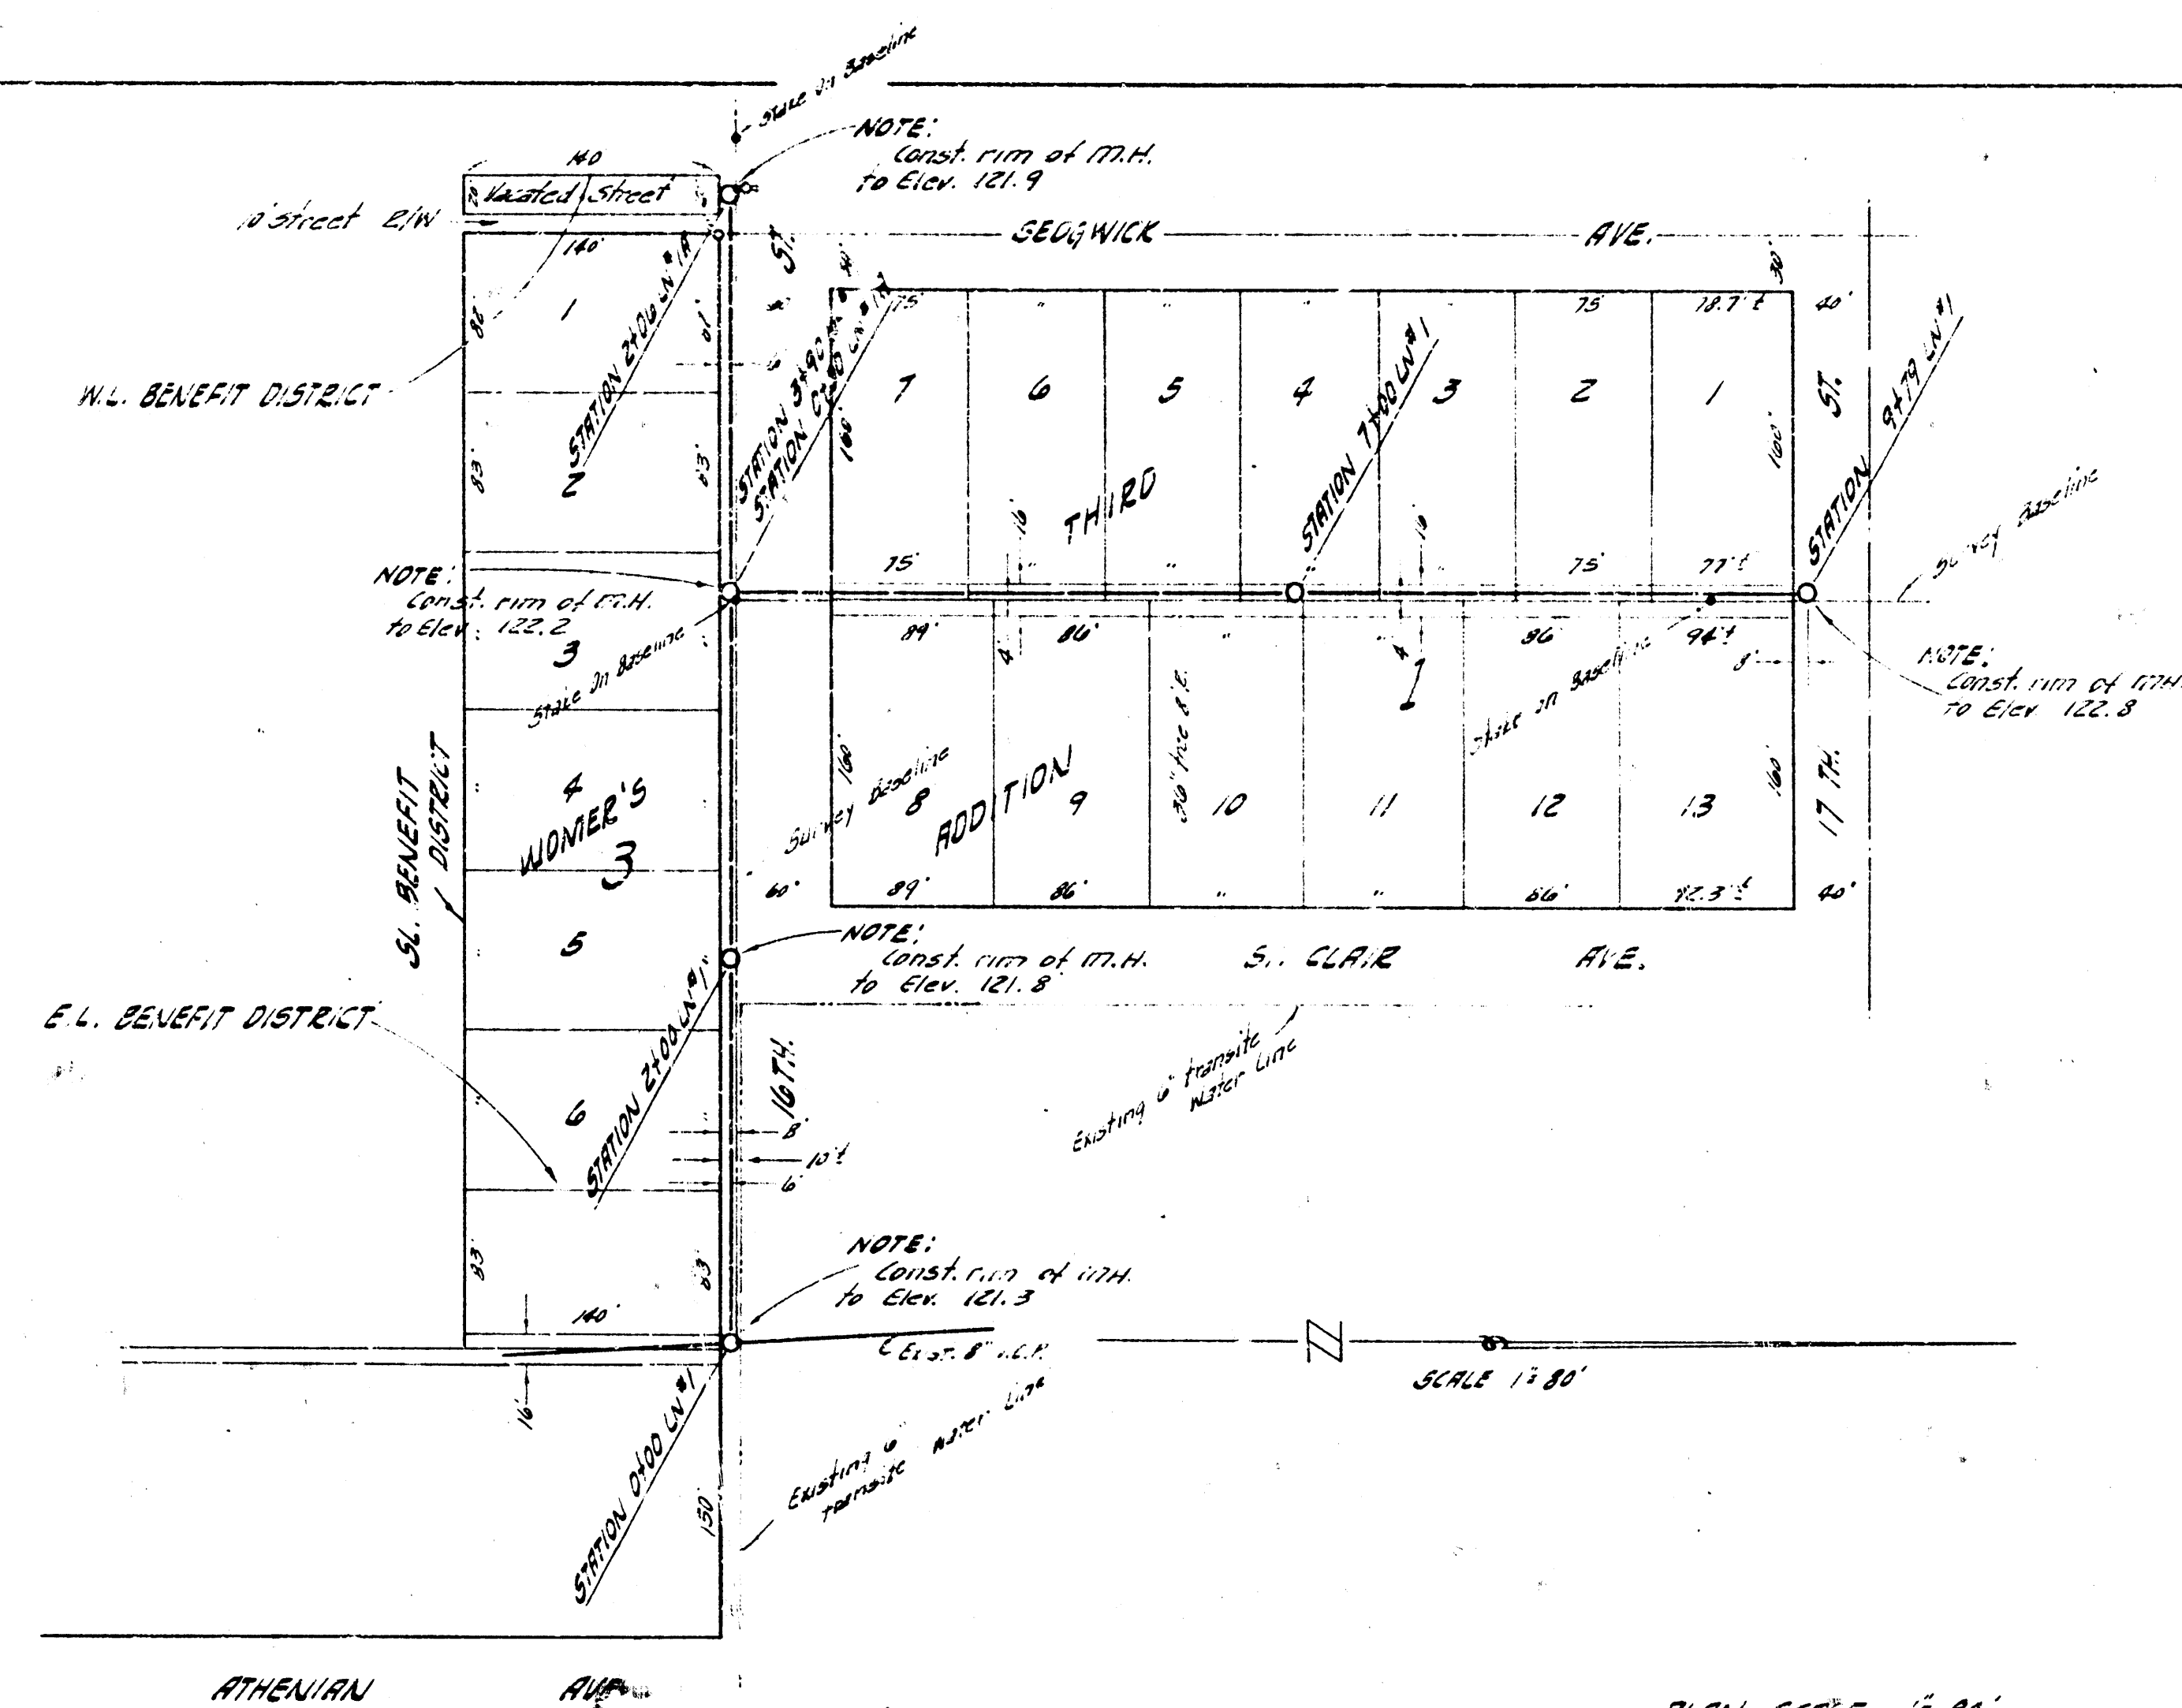

STATIONING & BASELINE AS INDICATED ON PLAN
B.M. 123.37 NW COR CONC. PORCH NO. 1734 N. ATHENIAN

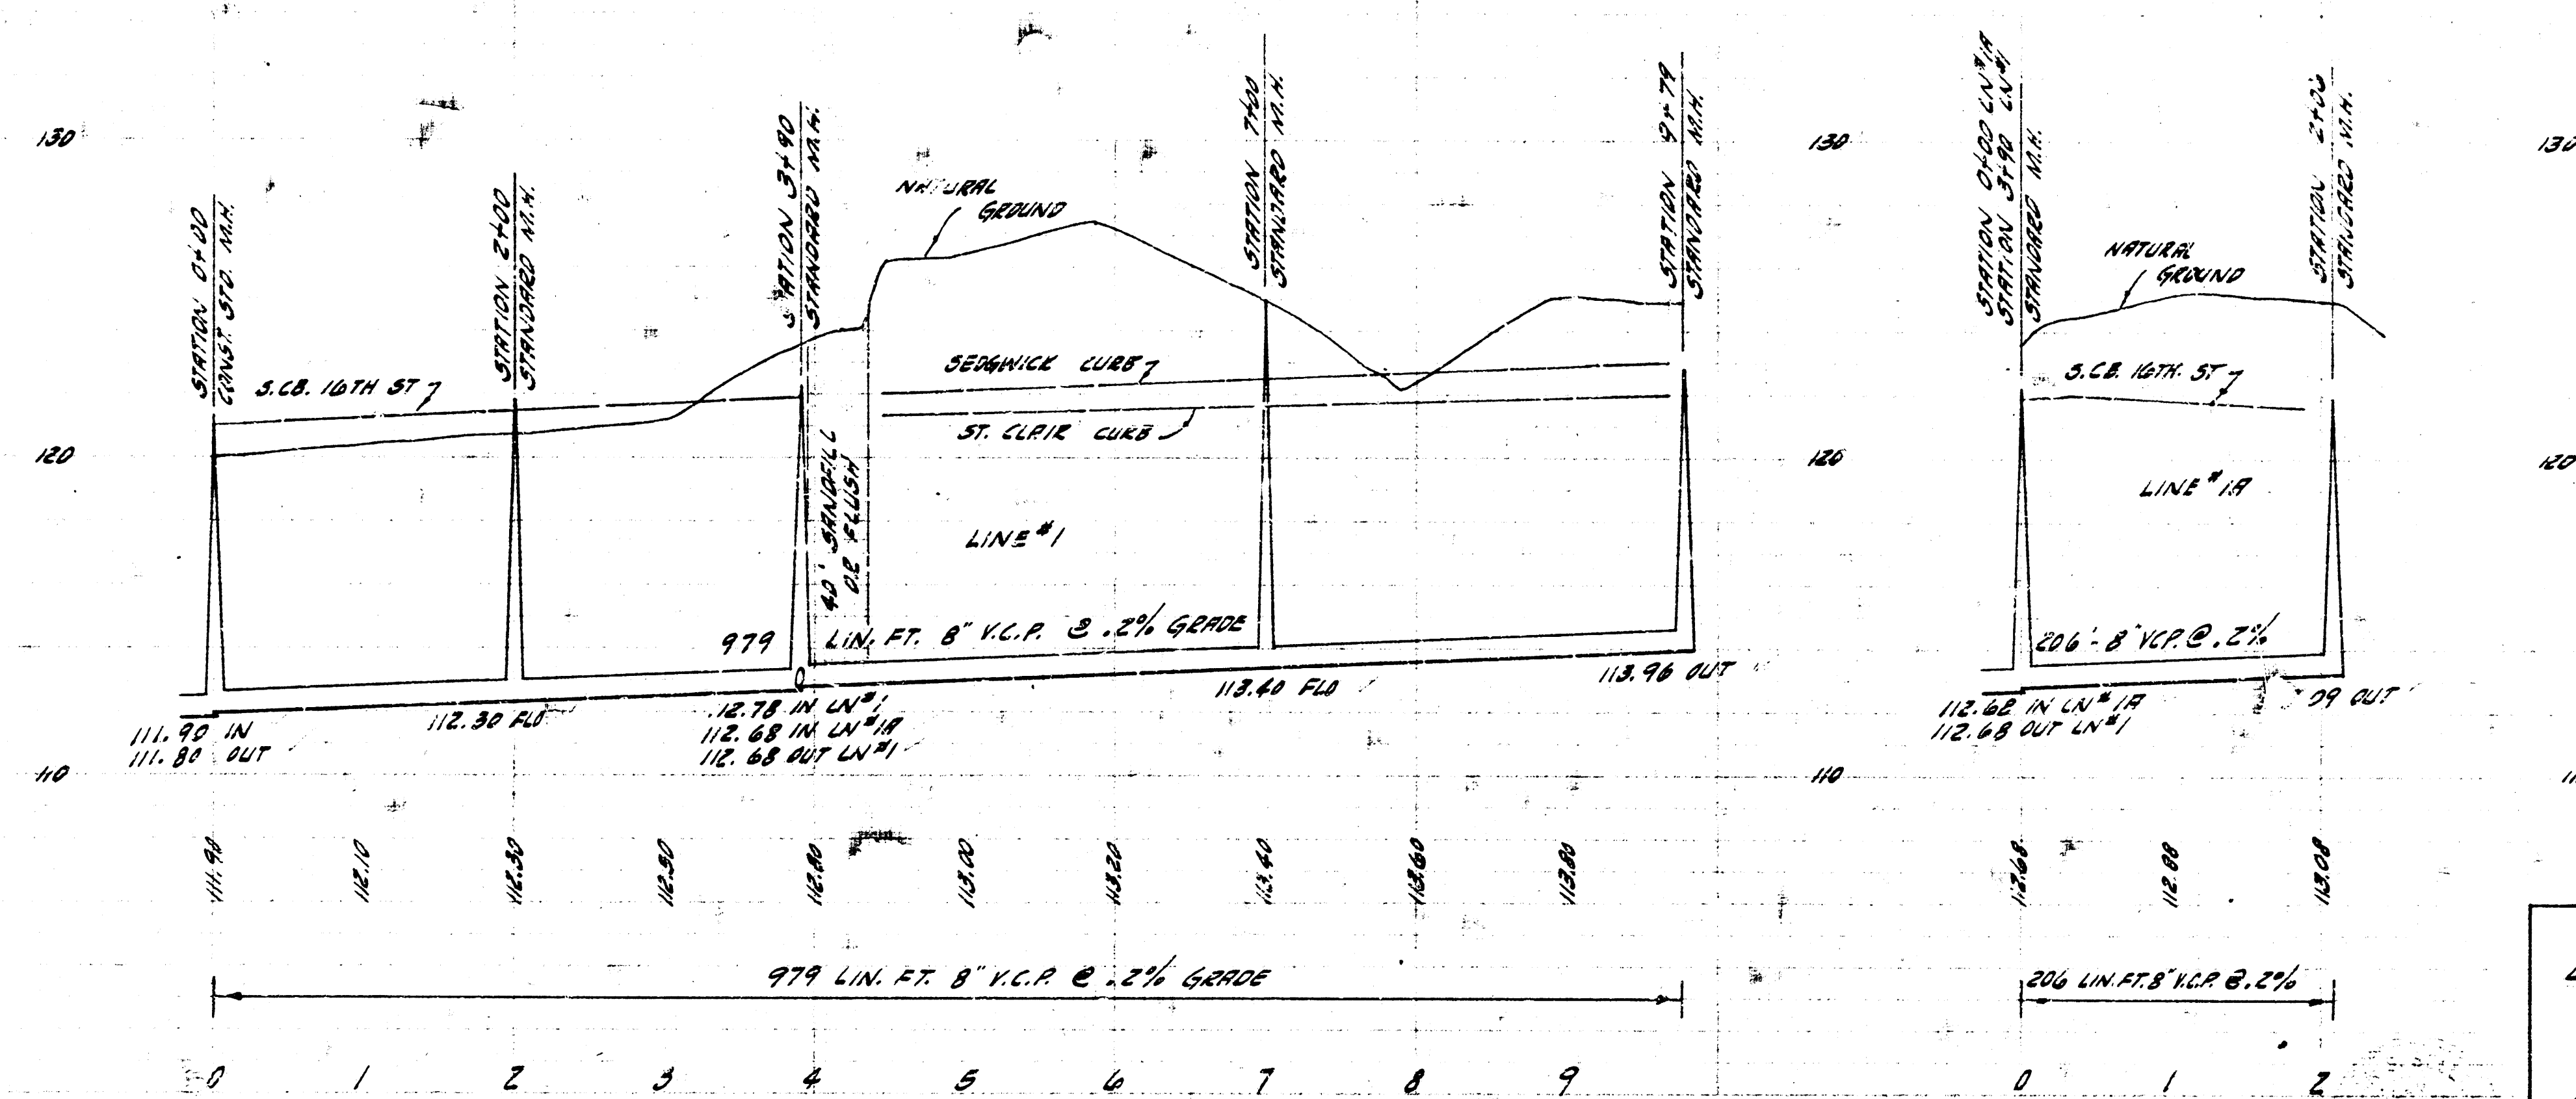

LATERAL 14 SUB. 13 SAN. SEWER 22
CITY OF WICHITA, KANSAS
B.E. SMITH CITY ENGINEER
PROJ. NO. C29-23 DATE MAY 1953