



Survey By A. Riggs BK. AP-15
 Drawn By D. Colmer
 Checked By _____ Date _____

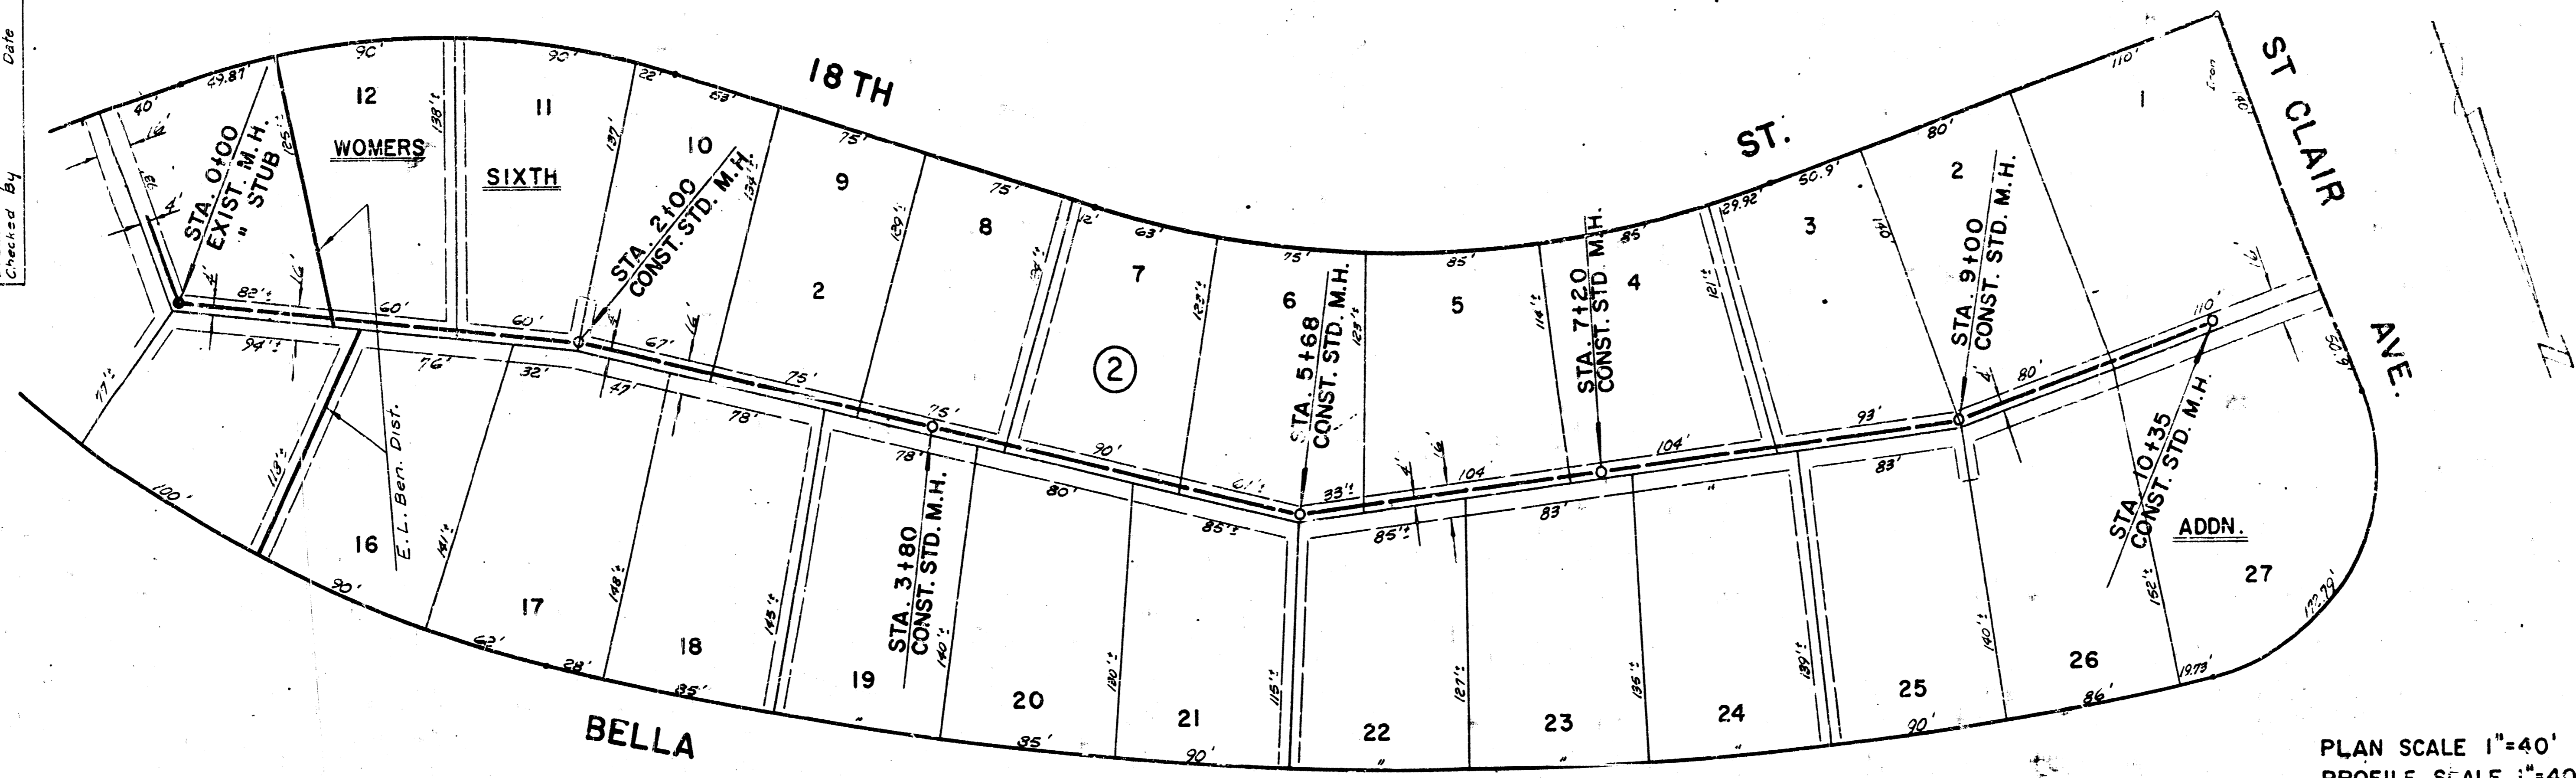

PLAN SCALE 1"=40'
 PROFILE SCALE 1"=40' HOR.
 1"=4' VERT.

B.M. "M" IN MUELLER, FIRE HYD. S.W. COR. 17TH & CLARENCE

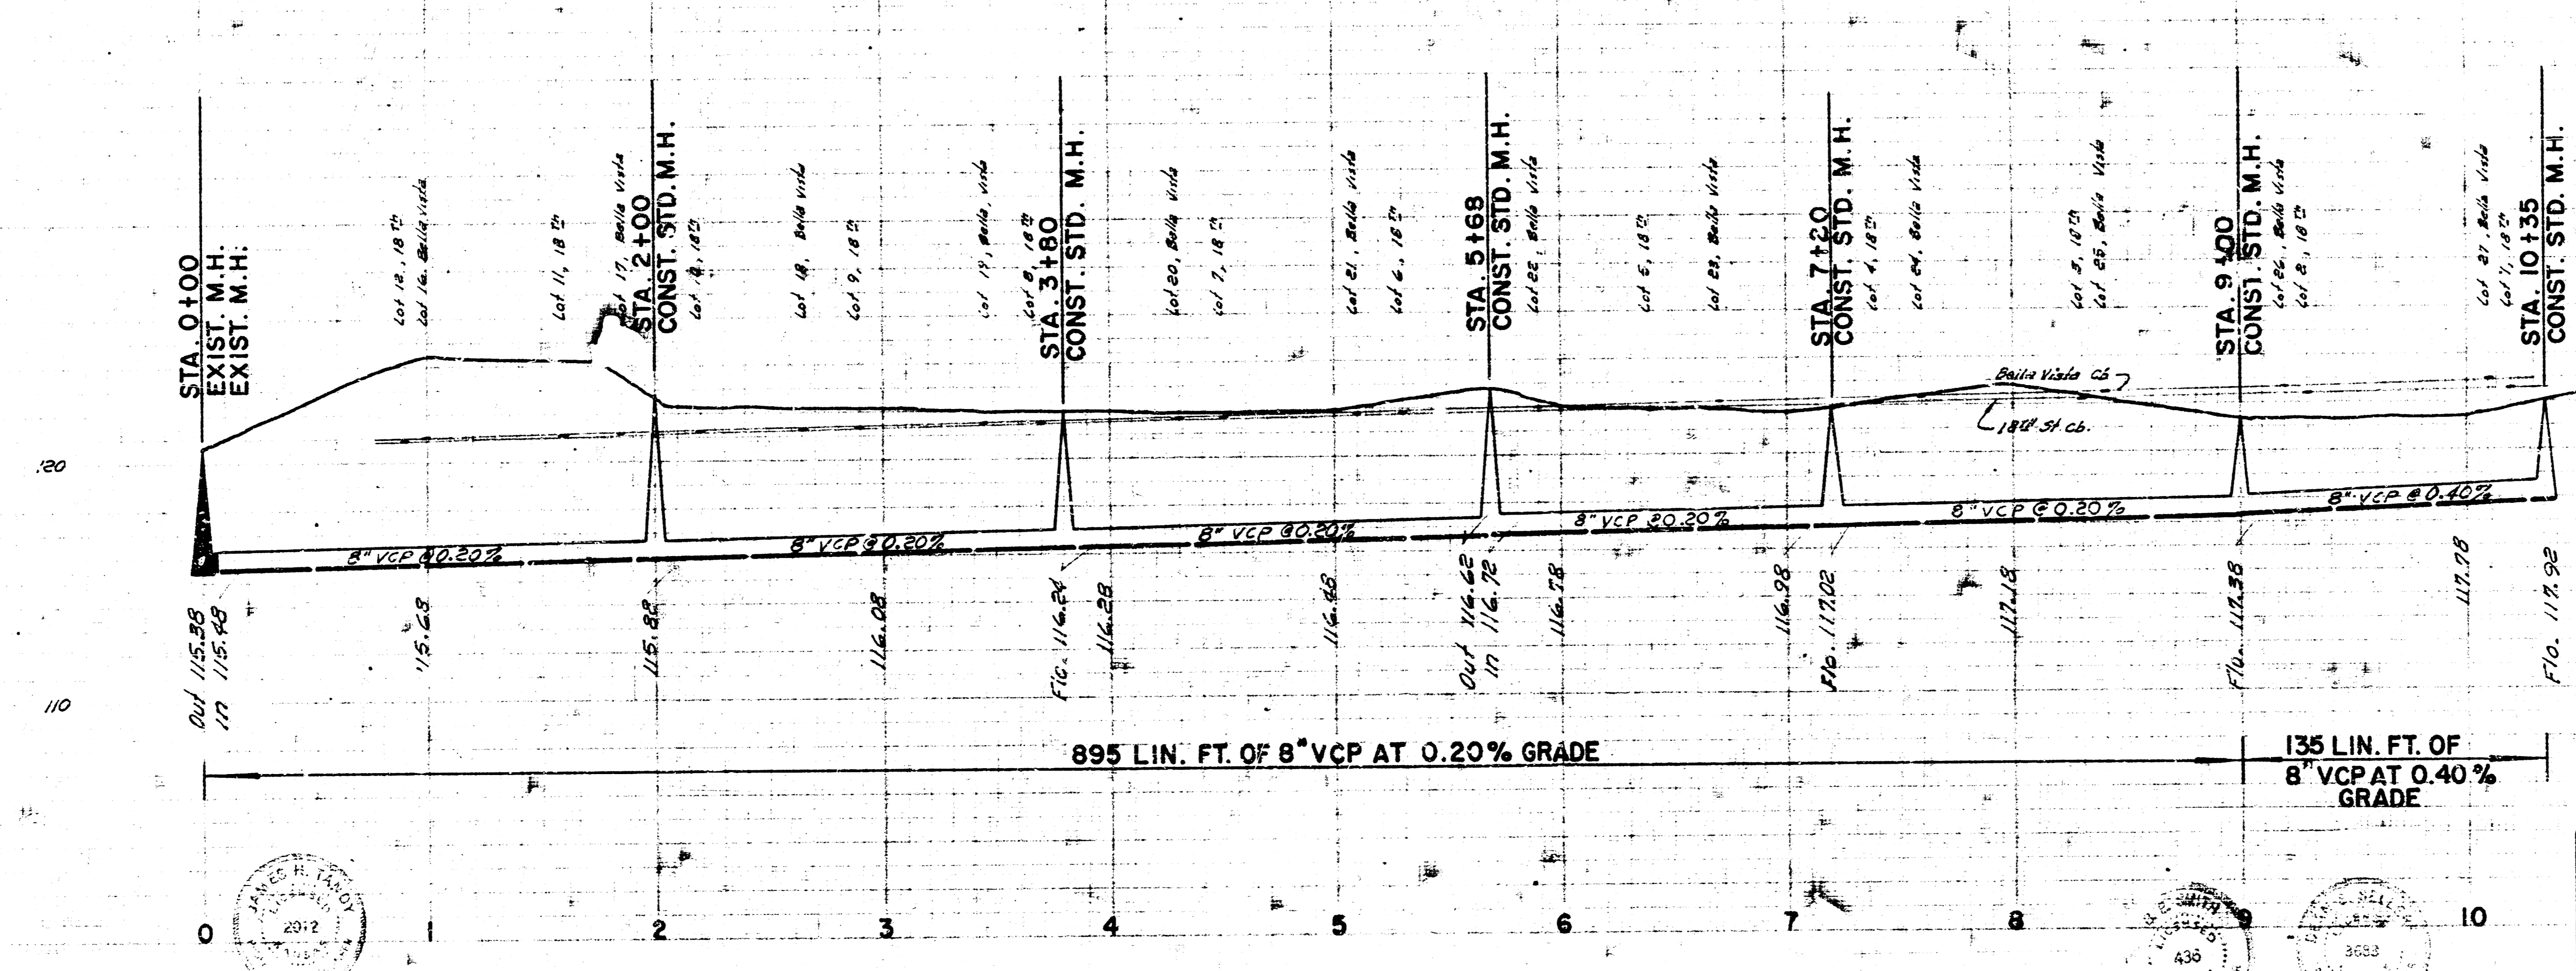

895 LIN. FT. OF 8" VCP AT 0.20% GRADE
 135 LIN. FT. OF 8" VCP AT 0.40% GRADE

LAT. 23, SUB. 13, S. S. 22
 CITY OF WICHITA, KANSAS
 B. E. SMITH, CITY ENGINEER
 PROJ. NO. C23-118 DATE OCT. 1965

