



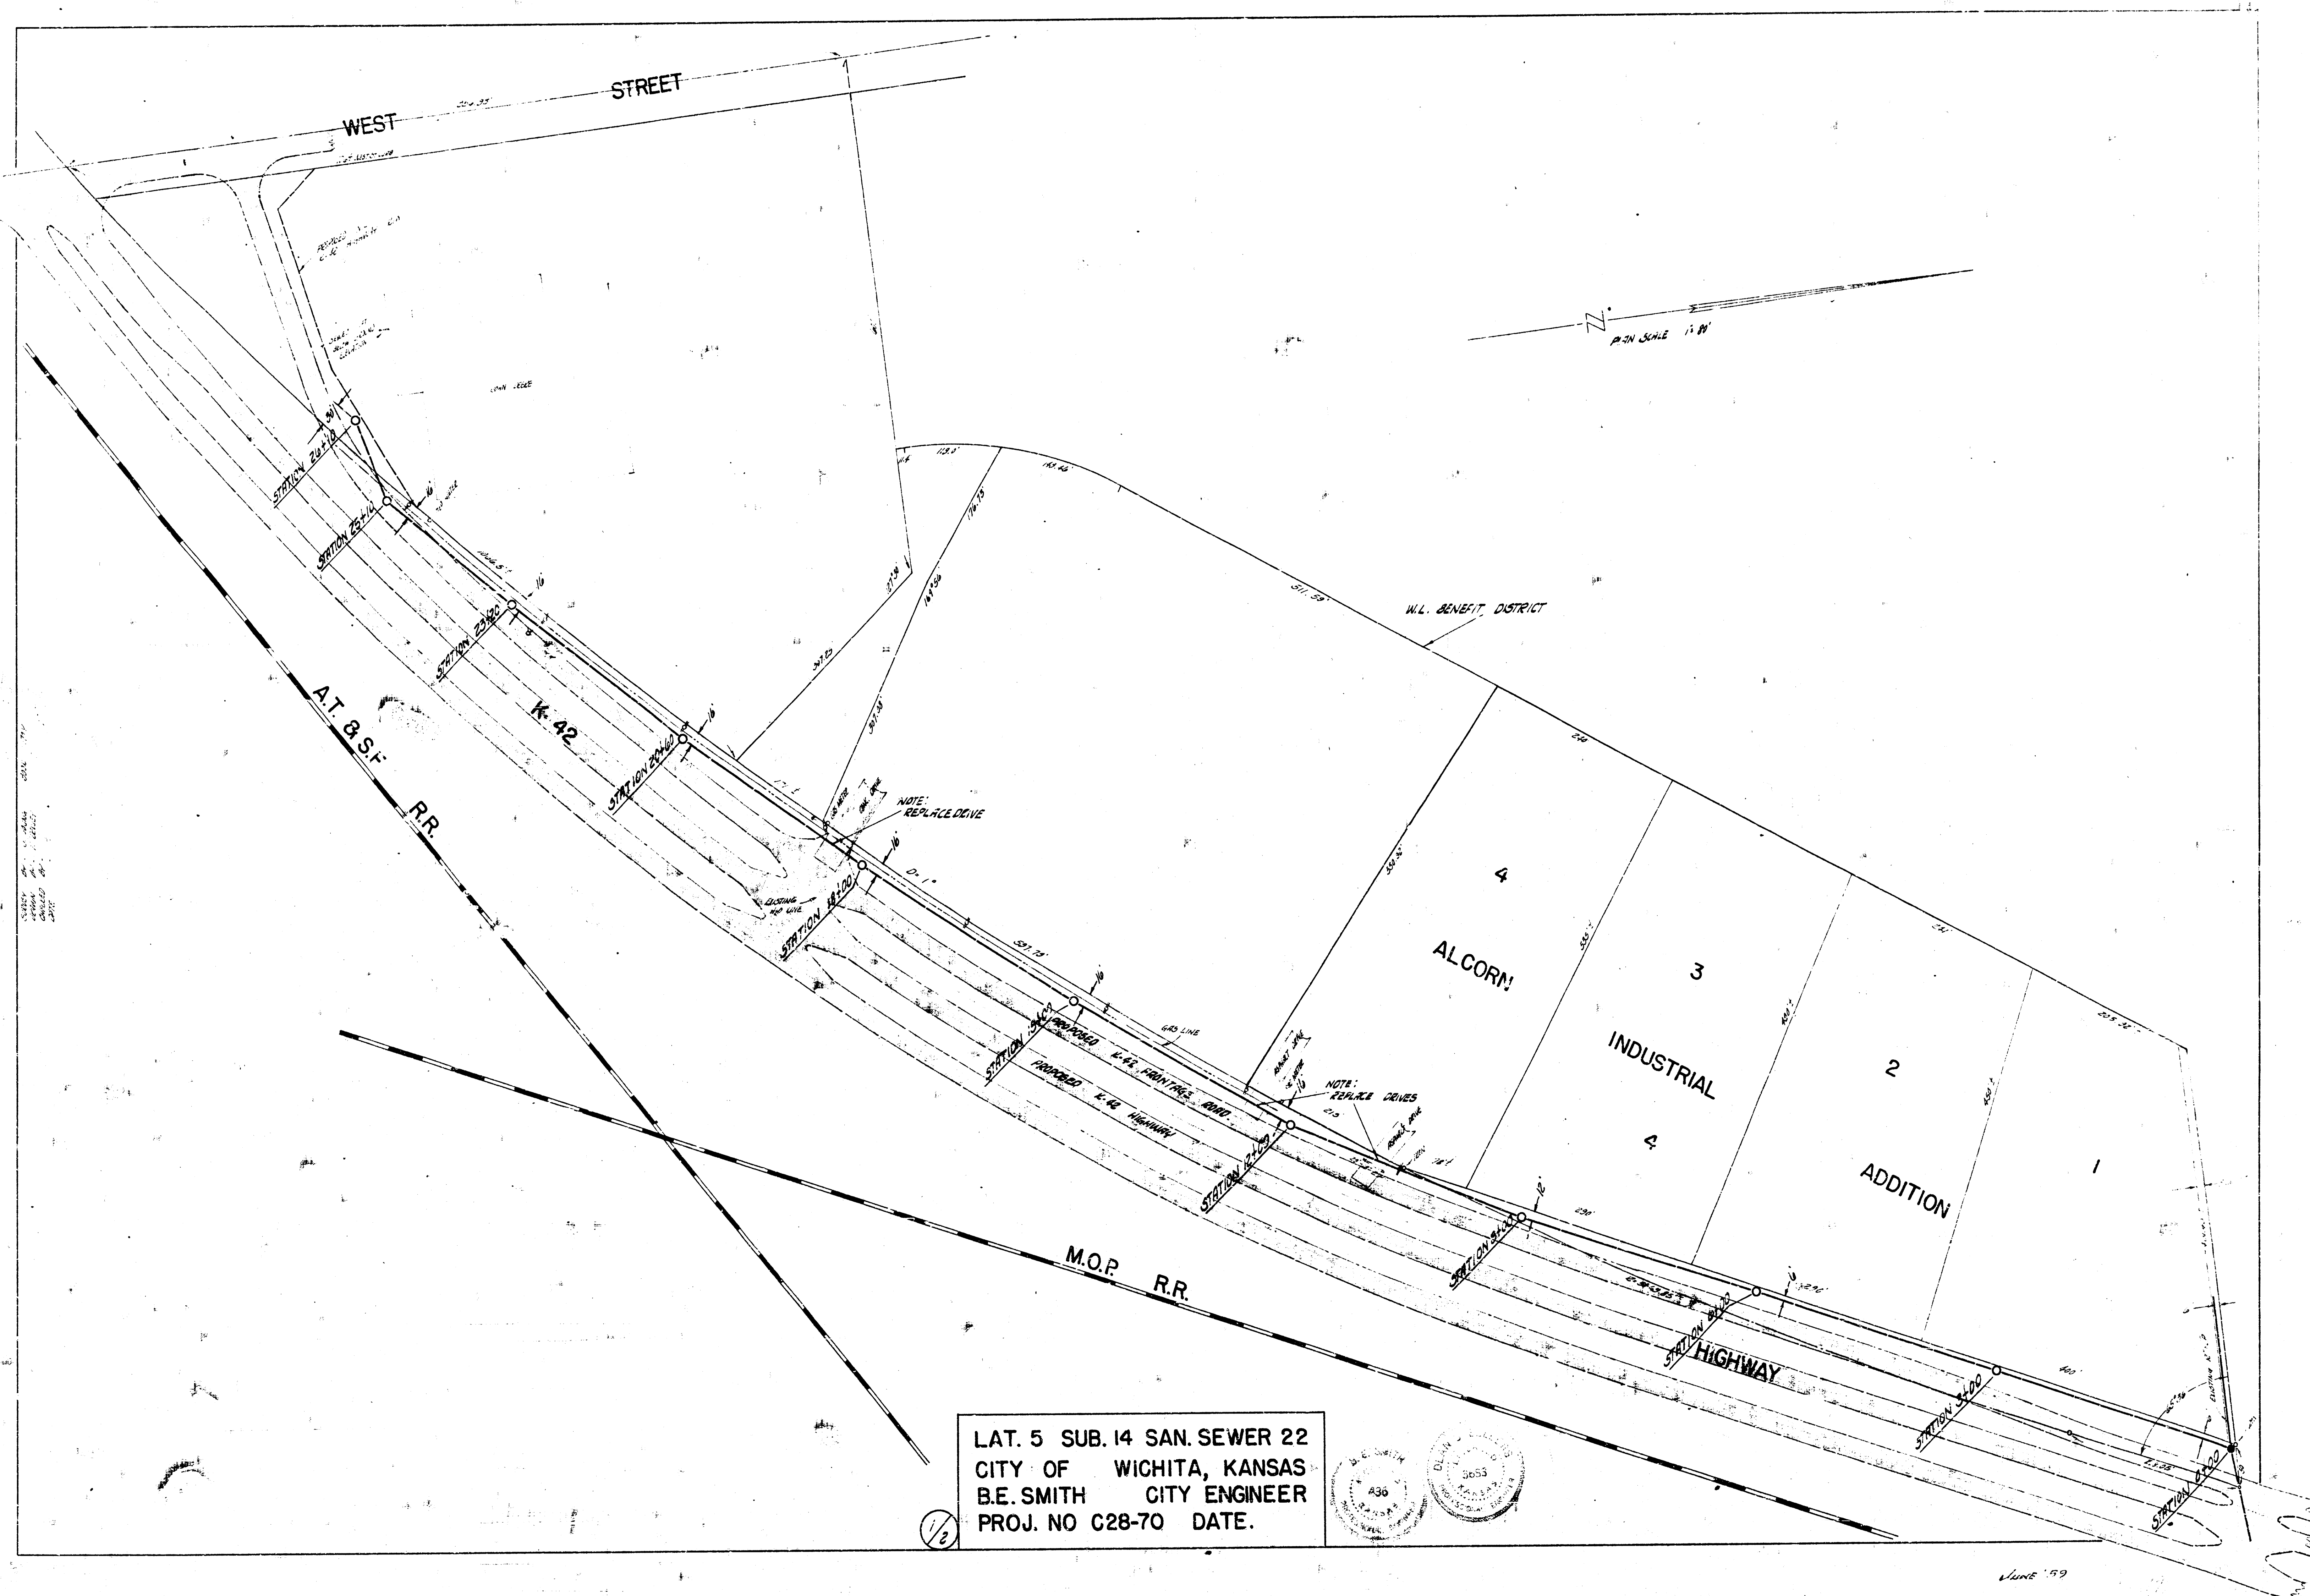

B.M. 108.21 R.R. SPIKE NW SIDE HLP ES 4-42 E 80° 50' 07" N NW STREET

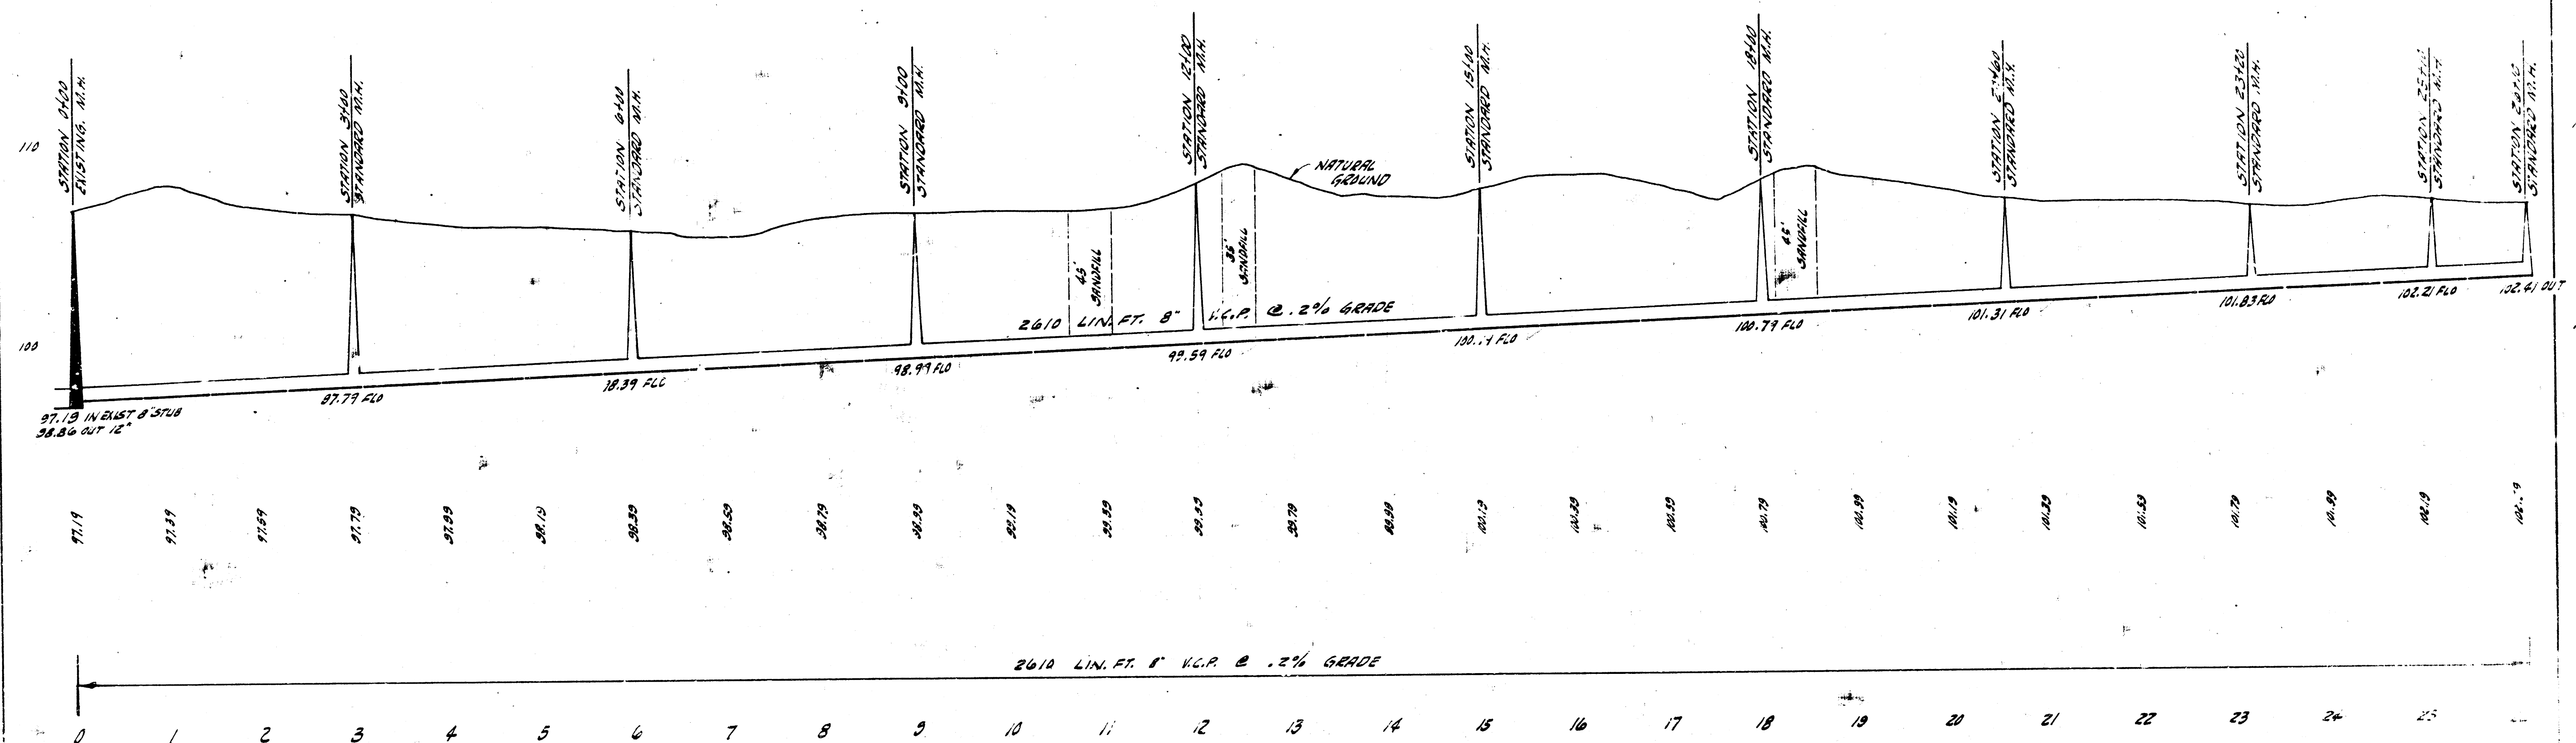

LATERAL 5 SUB. 14 SAN. SEWER 22
PRJ. NO. C28-70

22