

# Lat. 7, Main 16, Sanitary Sewer No. 22

City of Wichita, Kansas

Dean Sellers




City Engineer

Project No. : 468-76-245-80705-000-000-001

Date \_\_\_\_\_


NOTE: TOPS OF MANHOLES SHALL BE SET TO MATCH FINISHED GRADE AS DETERMINED BY DEVELOPER.

B.M. 103.29 City Std 53' S. & 6' E. of 1/4 Sec. PRWNEE and SHERIDAN  
 B.M. 102.066 City Std 43' S. & 52.51' E. of MERIDIAN and PRWNEE  
 B.M. 103.40 N.W. Cor. of Bldg, inside of wk. S.E., at S.E. Cor. of PRWNEE and CUSTER  
 B.M. 105.995 N.W. 'M' in Muller of Water Hydrant at S.E. Cor. MAXWELL and CUSTER  
 B.M. 104.20 N.W. of Con. wk. S.W. of CUSTER and SHERIDAN N.E. of N.E. Cor. of Center Industries Warehouse

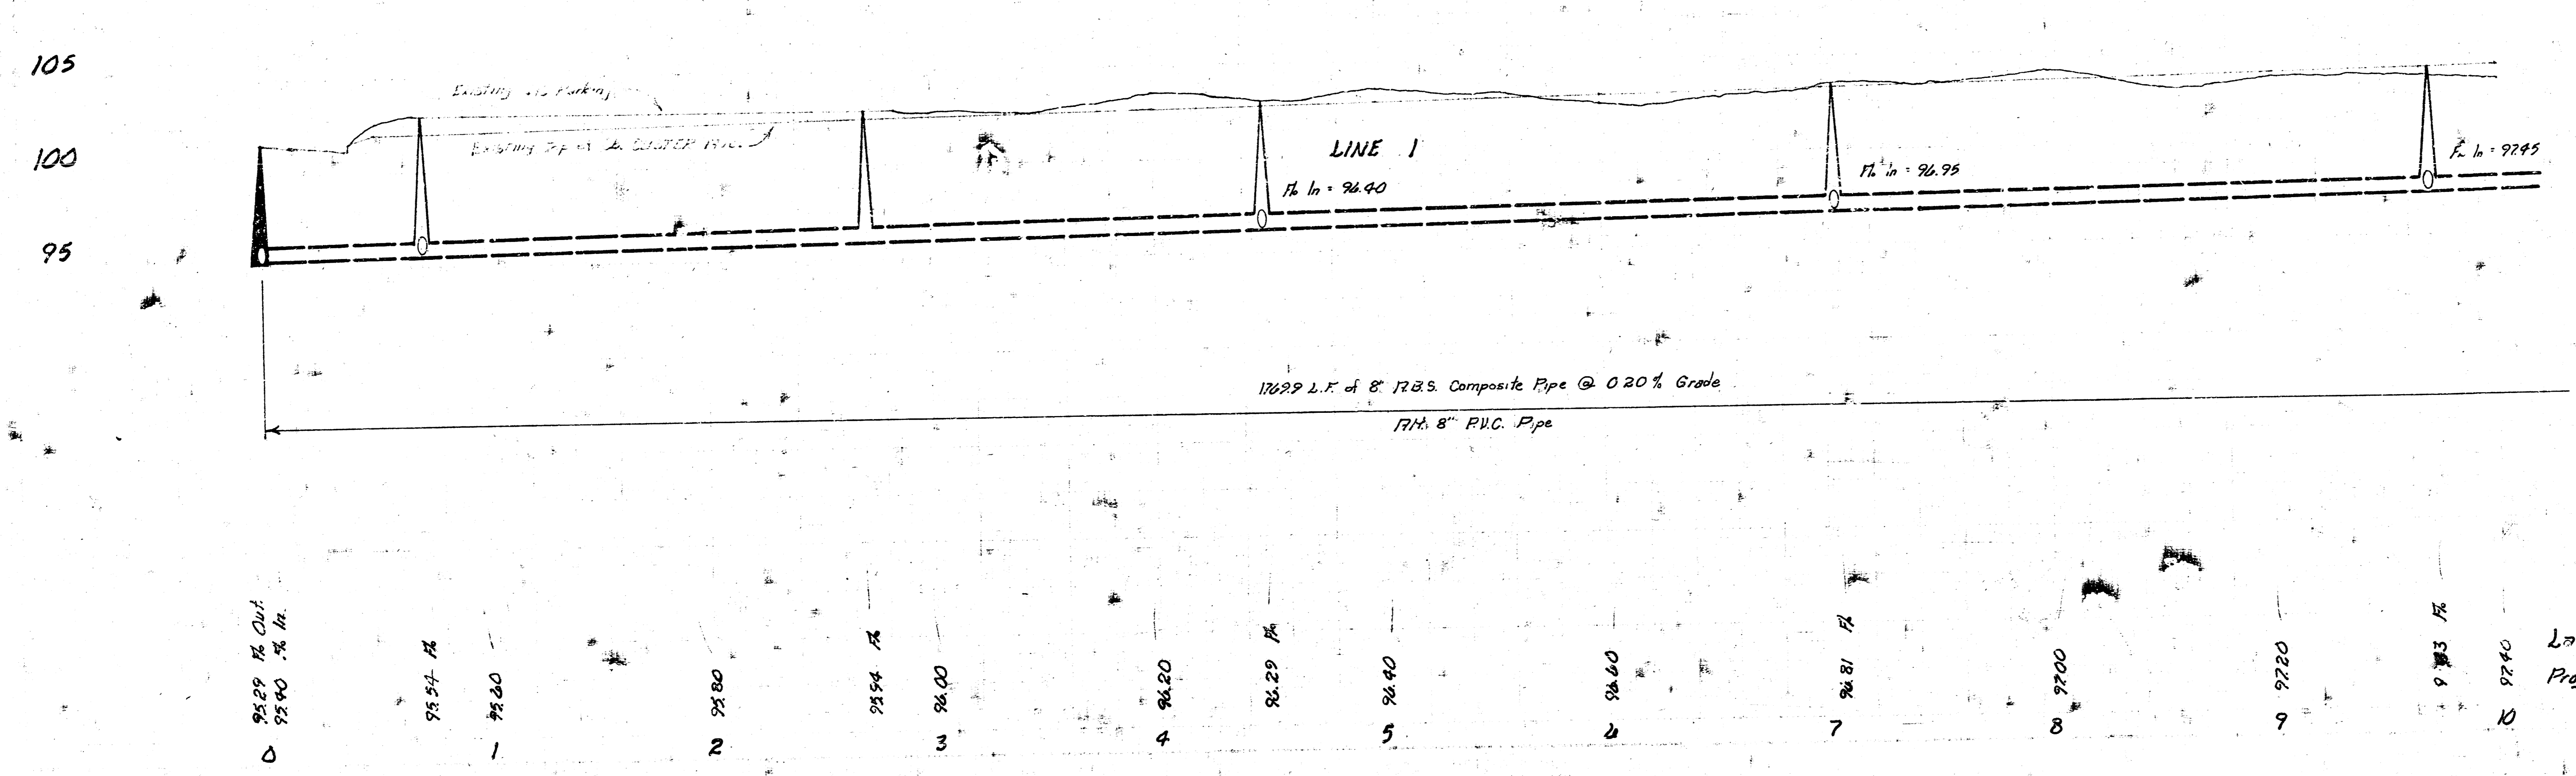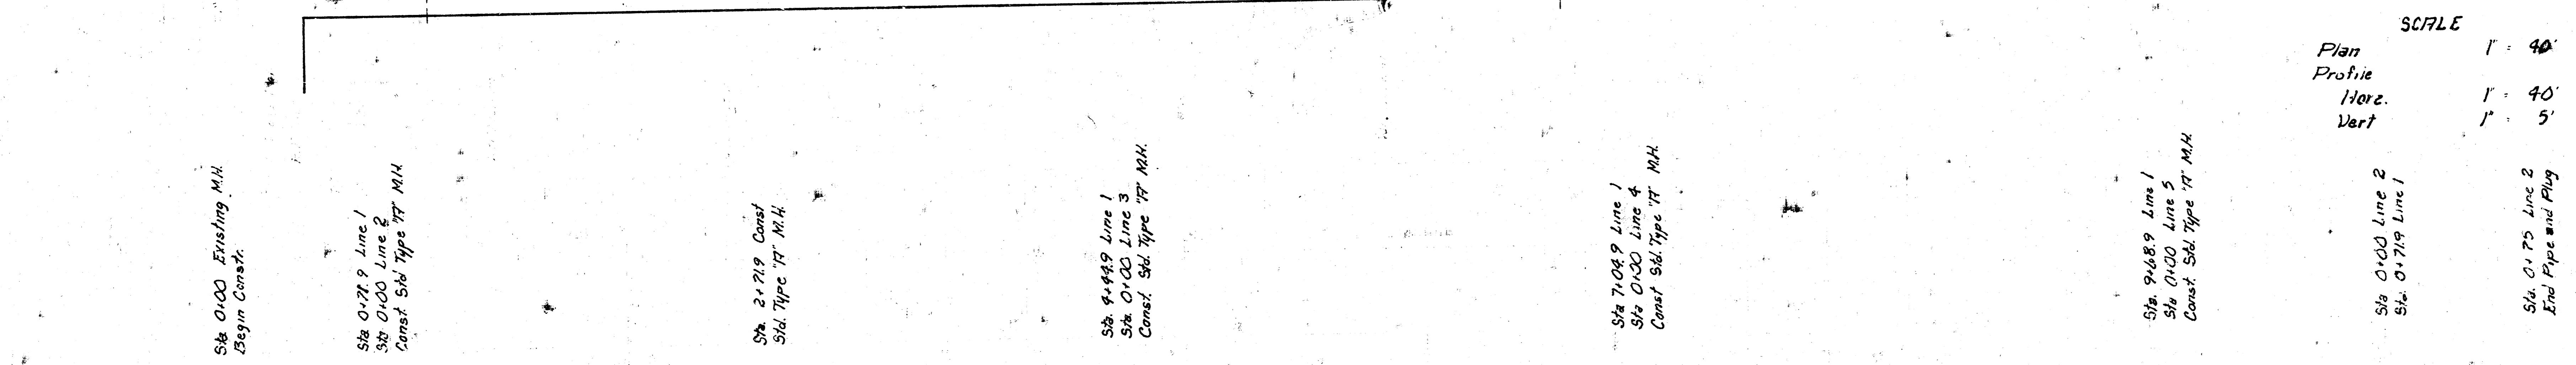
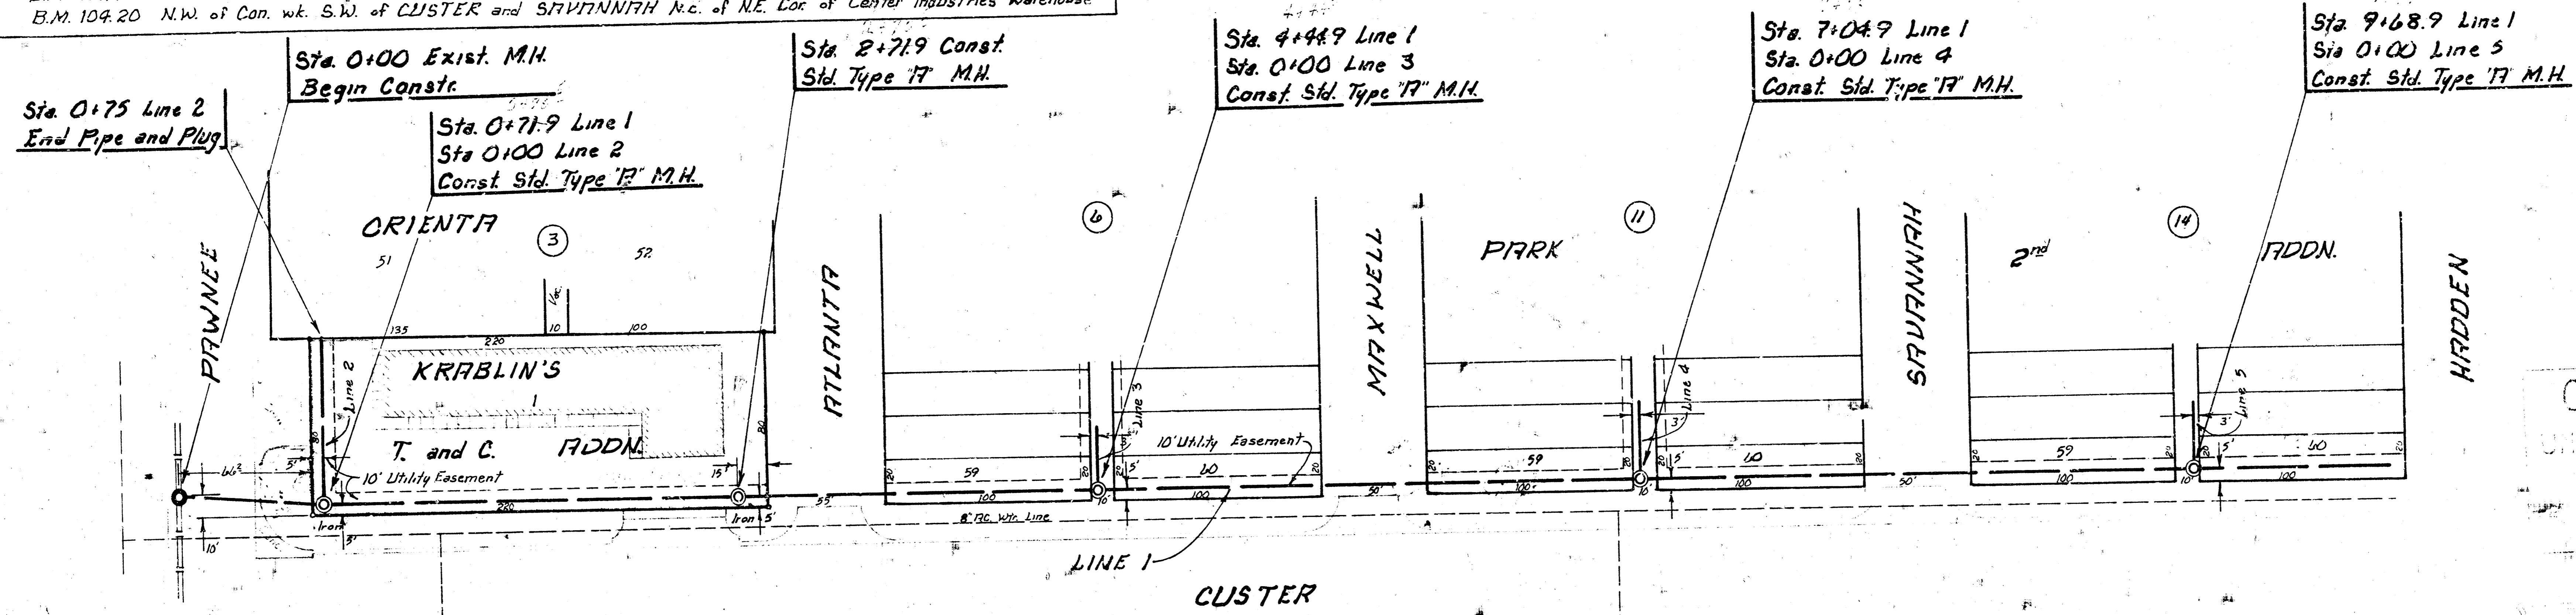


SCALE  
 Plan 1" = 40'  
 Profile Horiz. 1" = 40'  
 Vert. 1" = 5'

Sta. 0+00 Existing M.H. Begin Const.  
 Sta. 0+71.9 Line 1  
 Sta. 0+00 Line 2  
 Const. Std. Type '17' M.H.  
 Sta. 2+71.9 Const. Std. Type '17' M.H.  
 Sta. 4+44.9 Line 1  
 Sta. 0+00 Line 3  
 Const. Std. Type '17' M.H.  
 Sta. 7+04.9 Line 1  
 Sta. 0+00 Line 4  
 Const. Std. Type '17' M.H.  
 Sta. 9+68.9 Line 1  
 Sta. 0+00 Line 5  
 Const. Std. Type '17' M.H.  
 Sta. 0+00 Line 2  
 Sta. 0+71.9 Line 1  
 Sta. 0+75 Line 2  
 End Pipe and Plug

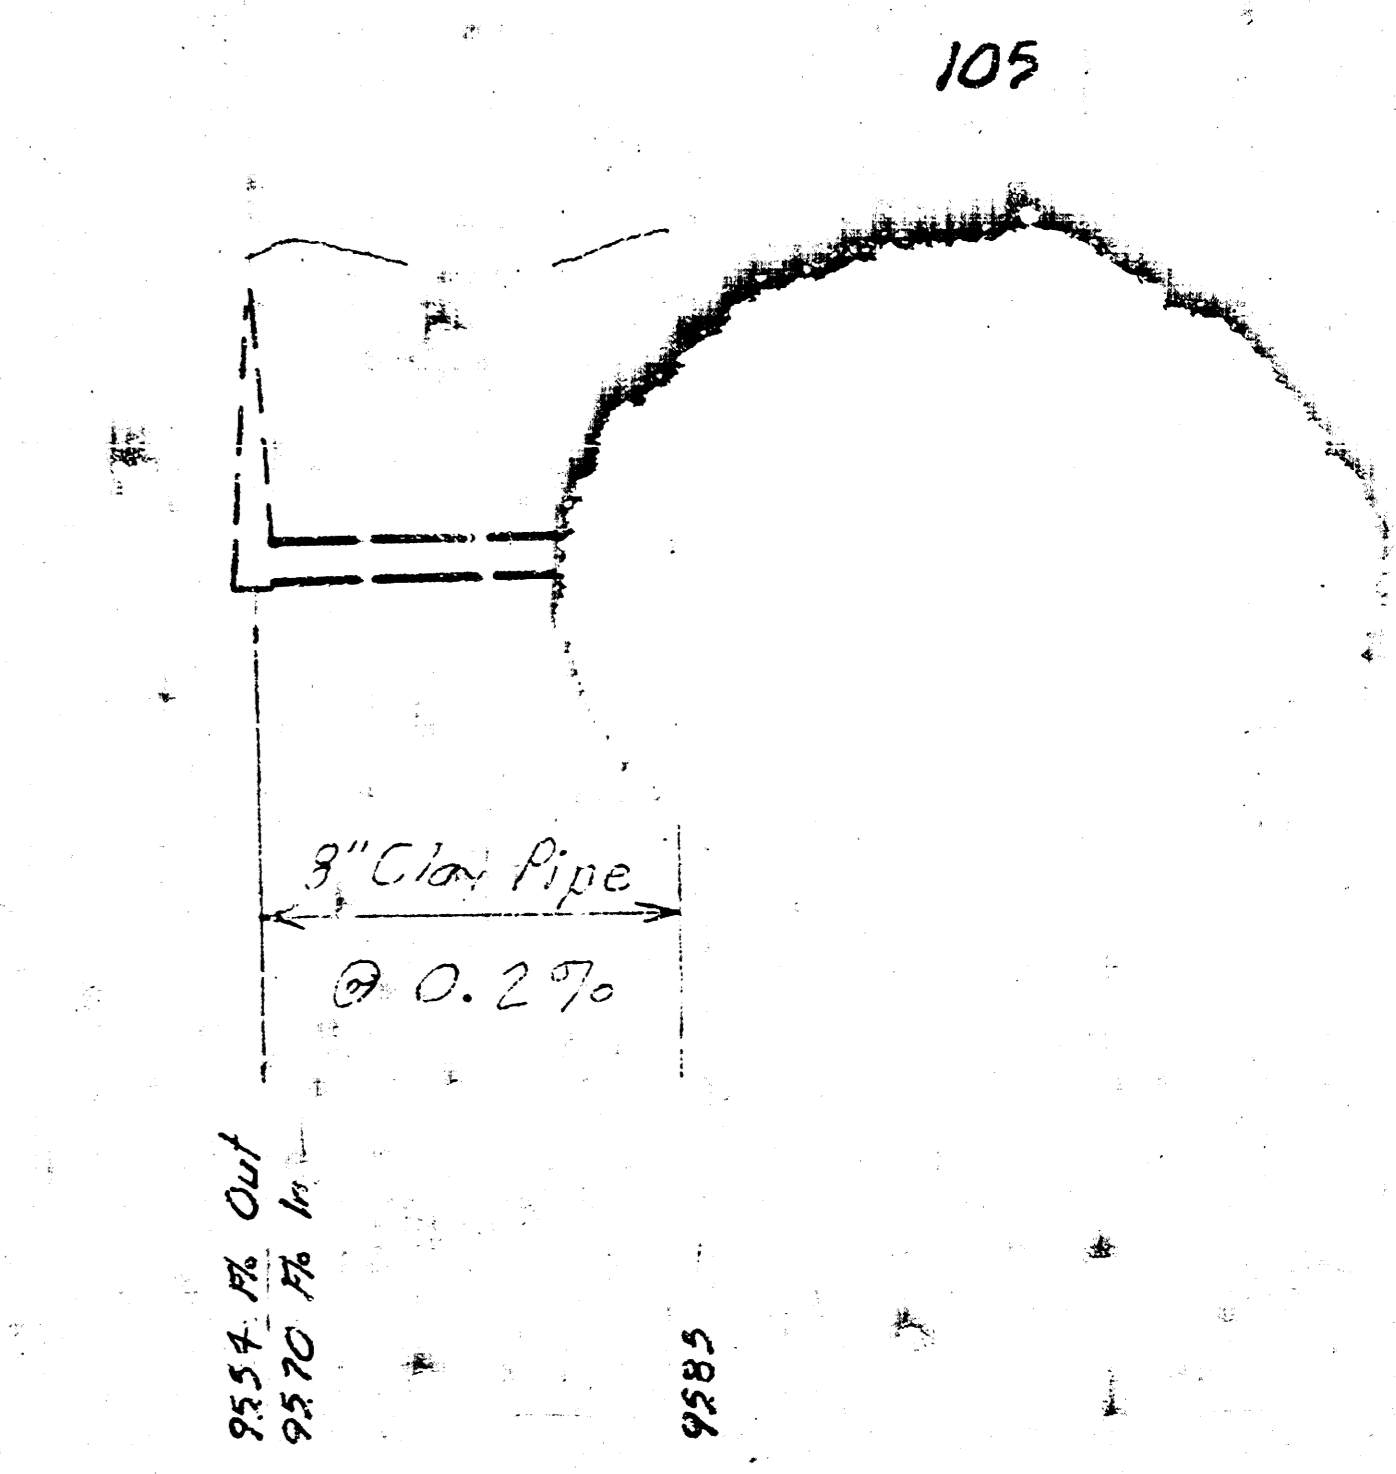

Lot 7, Main 16, Sanitary Sewer No. 22  
 Proj. No: 463-76-245-80709-000-000-001

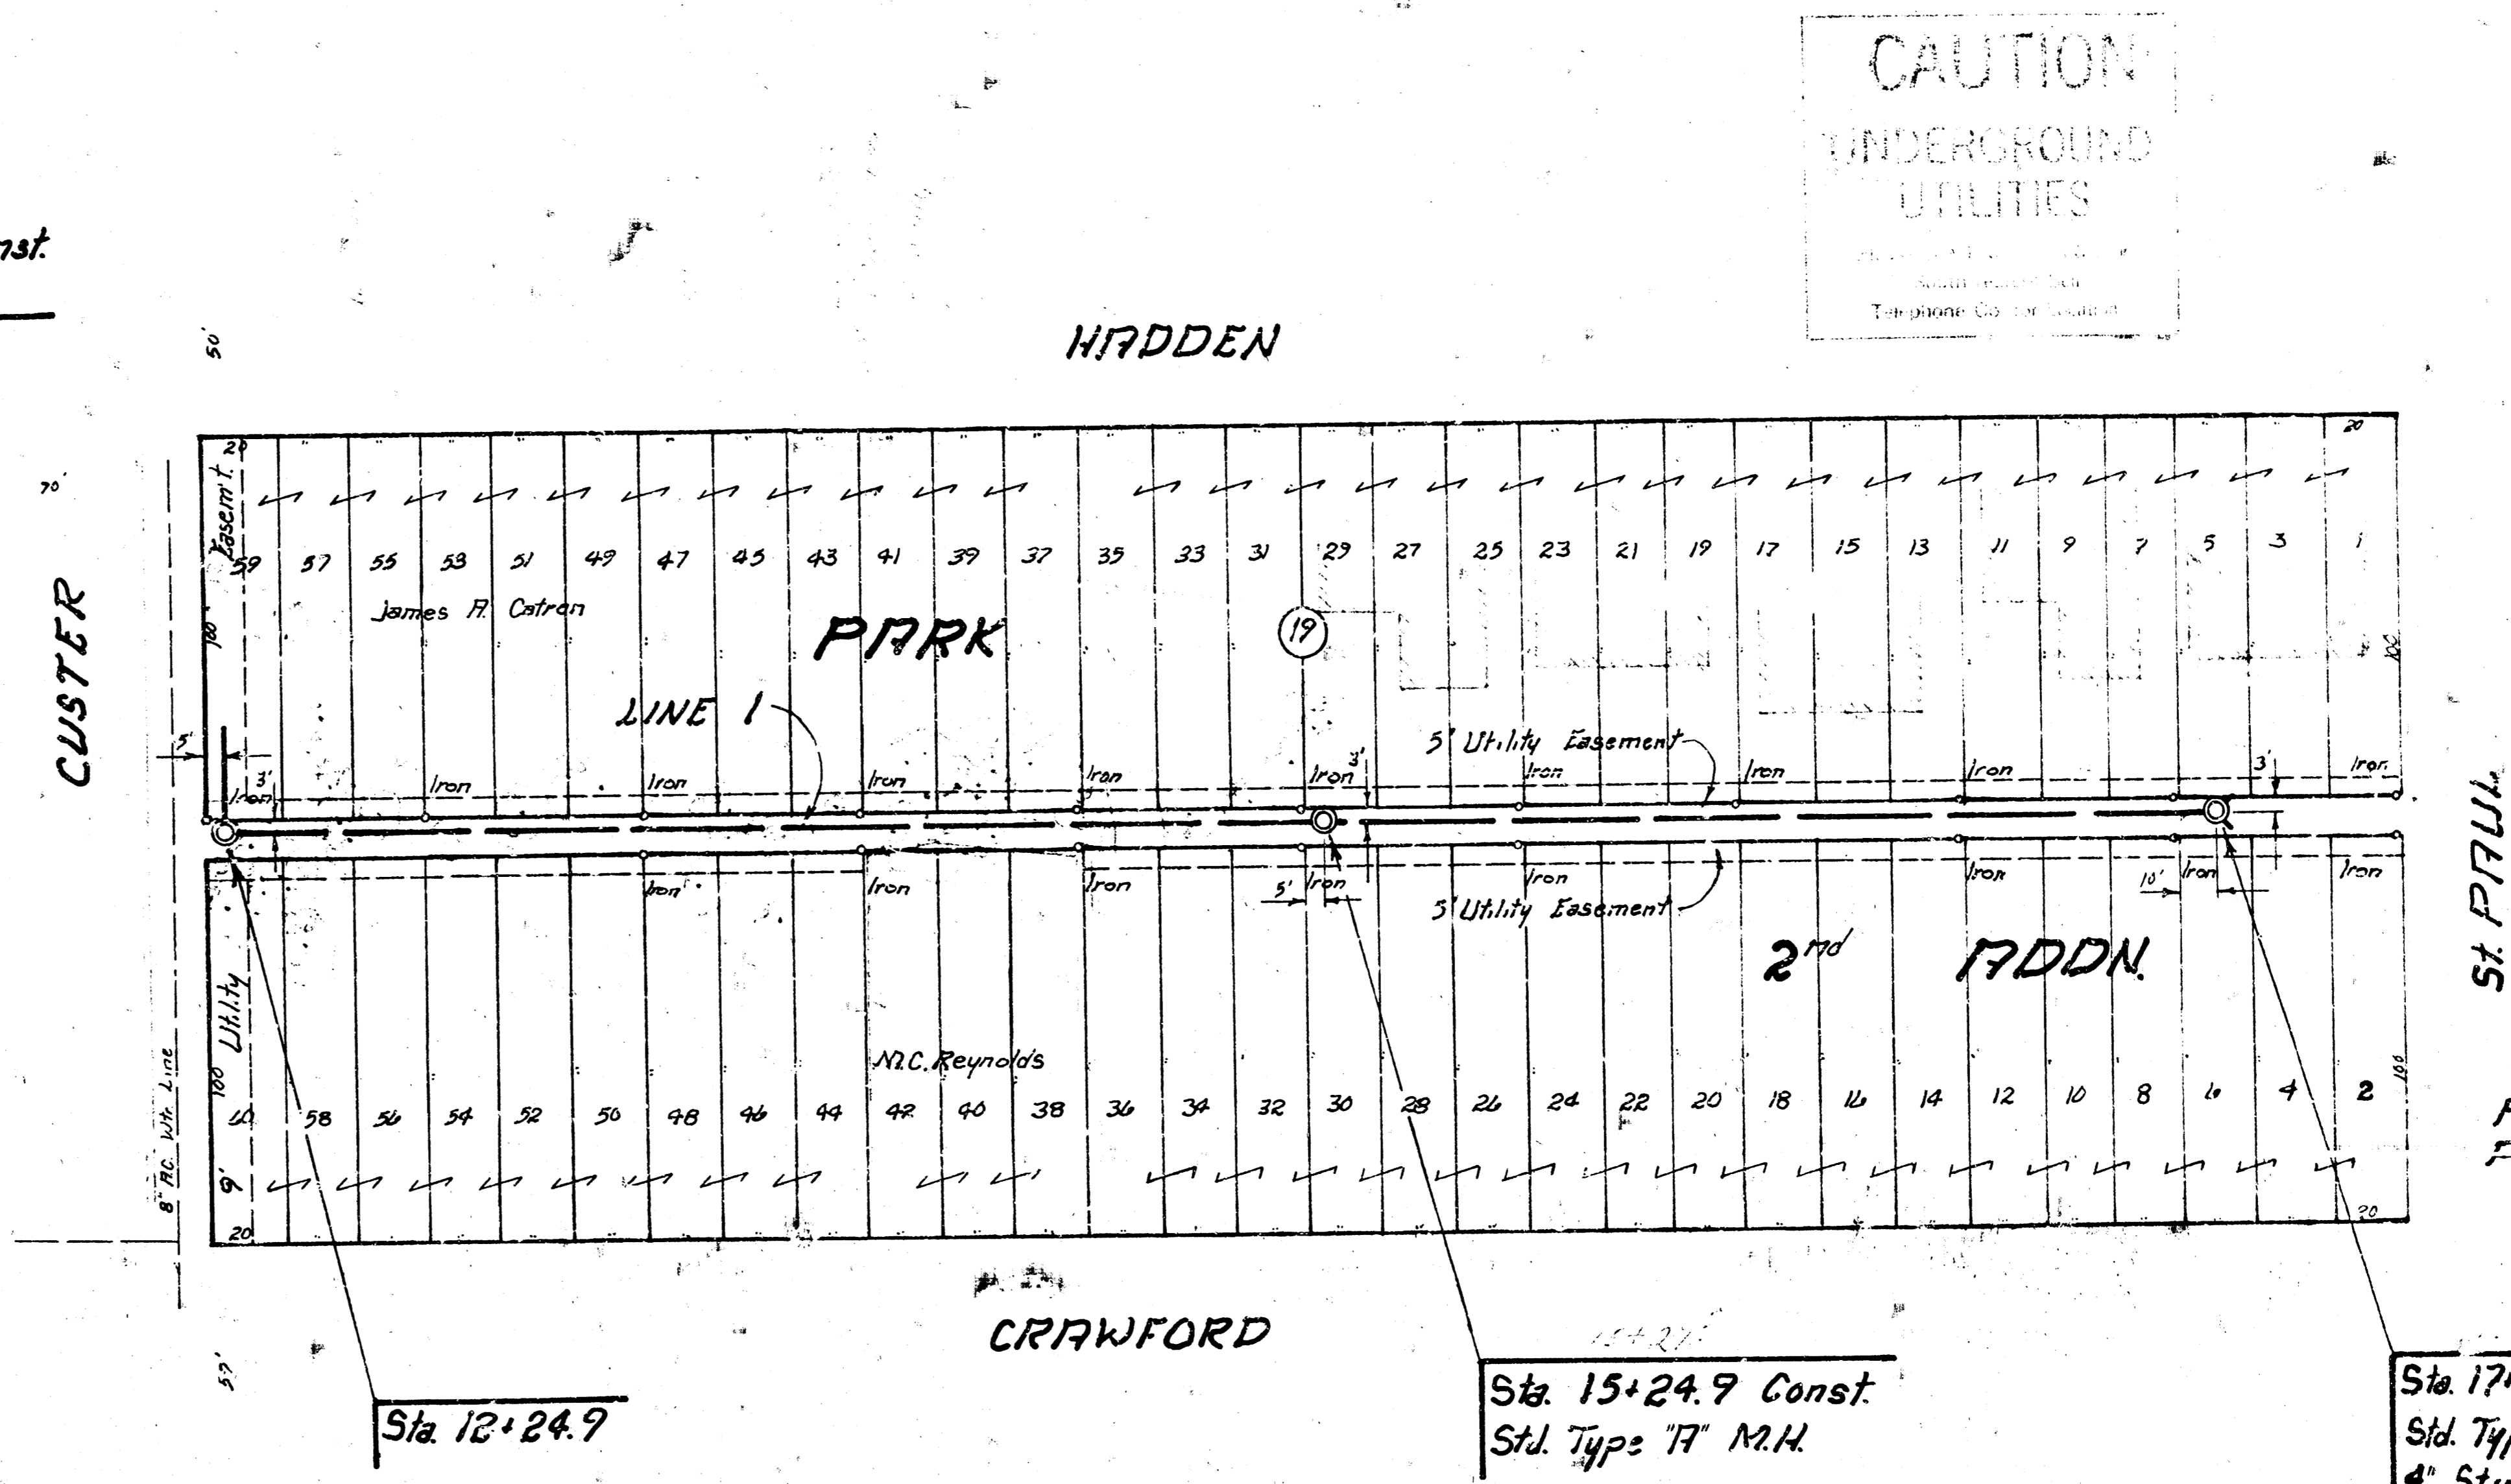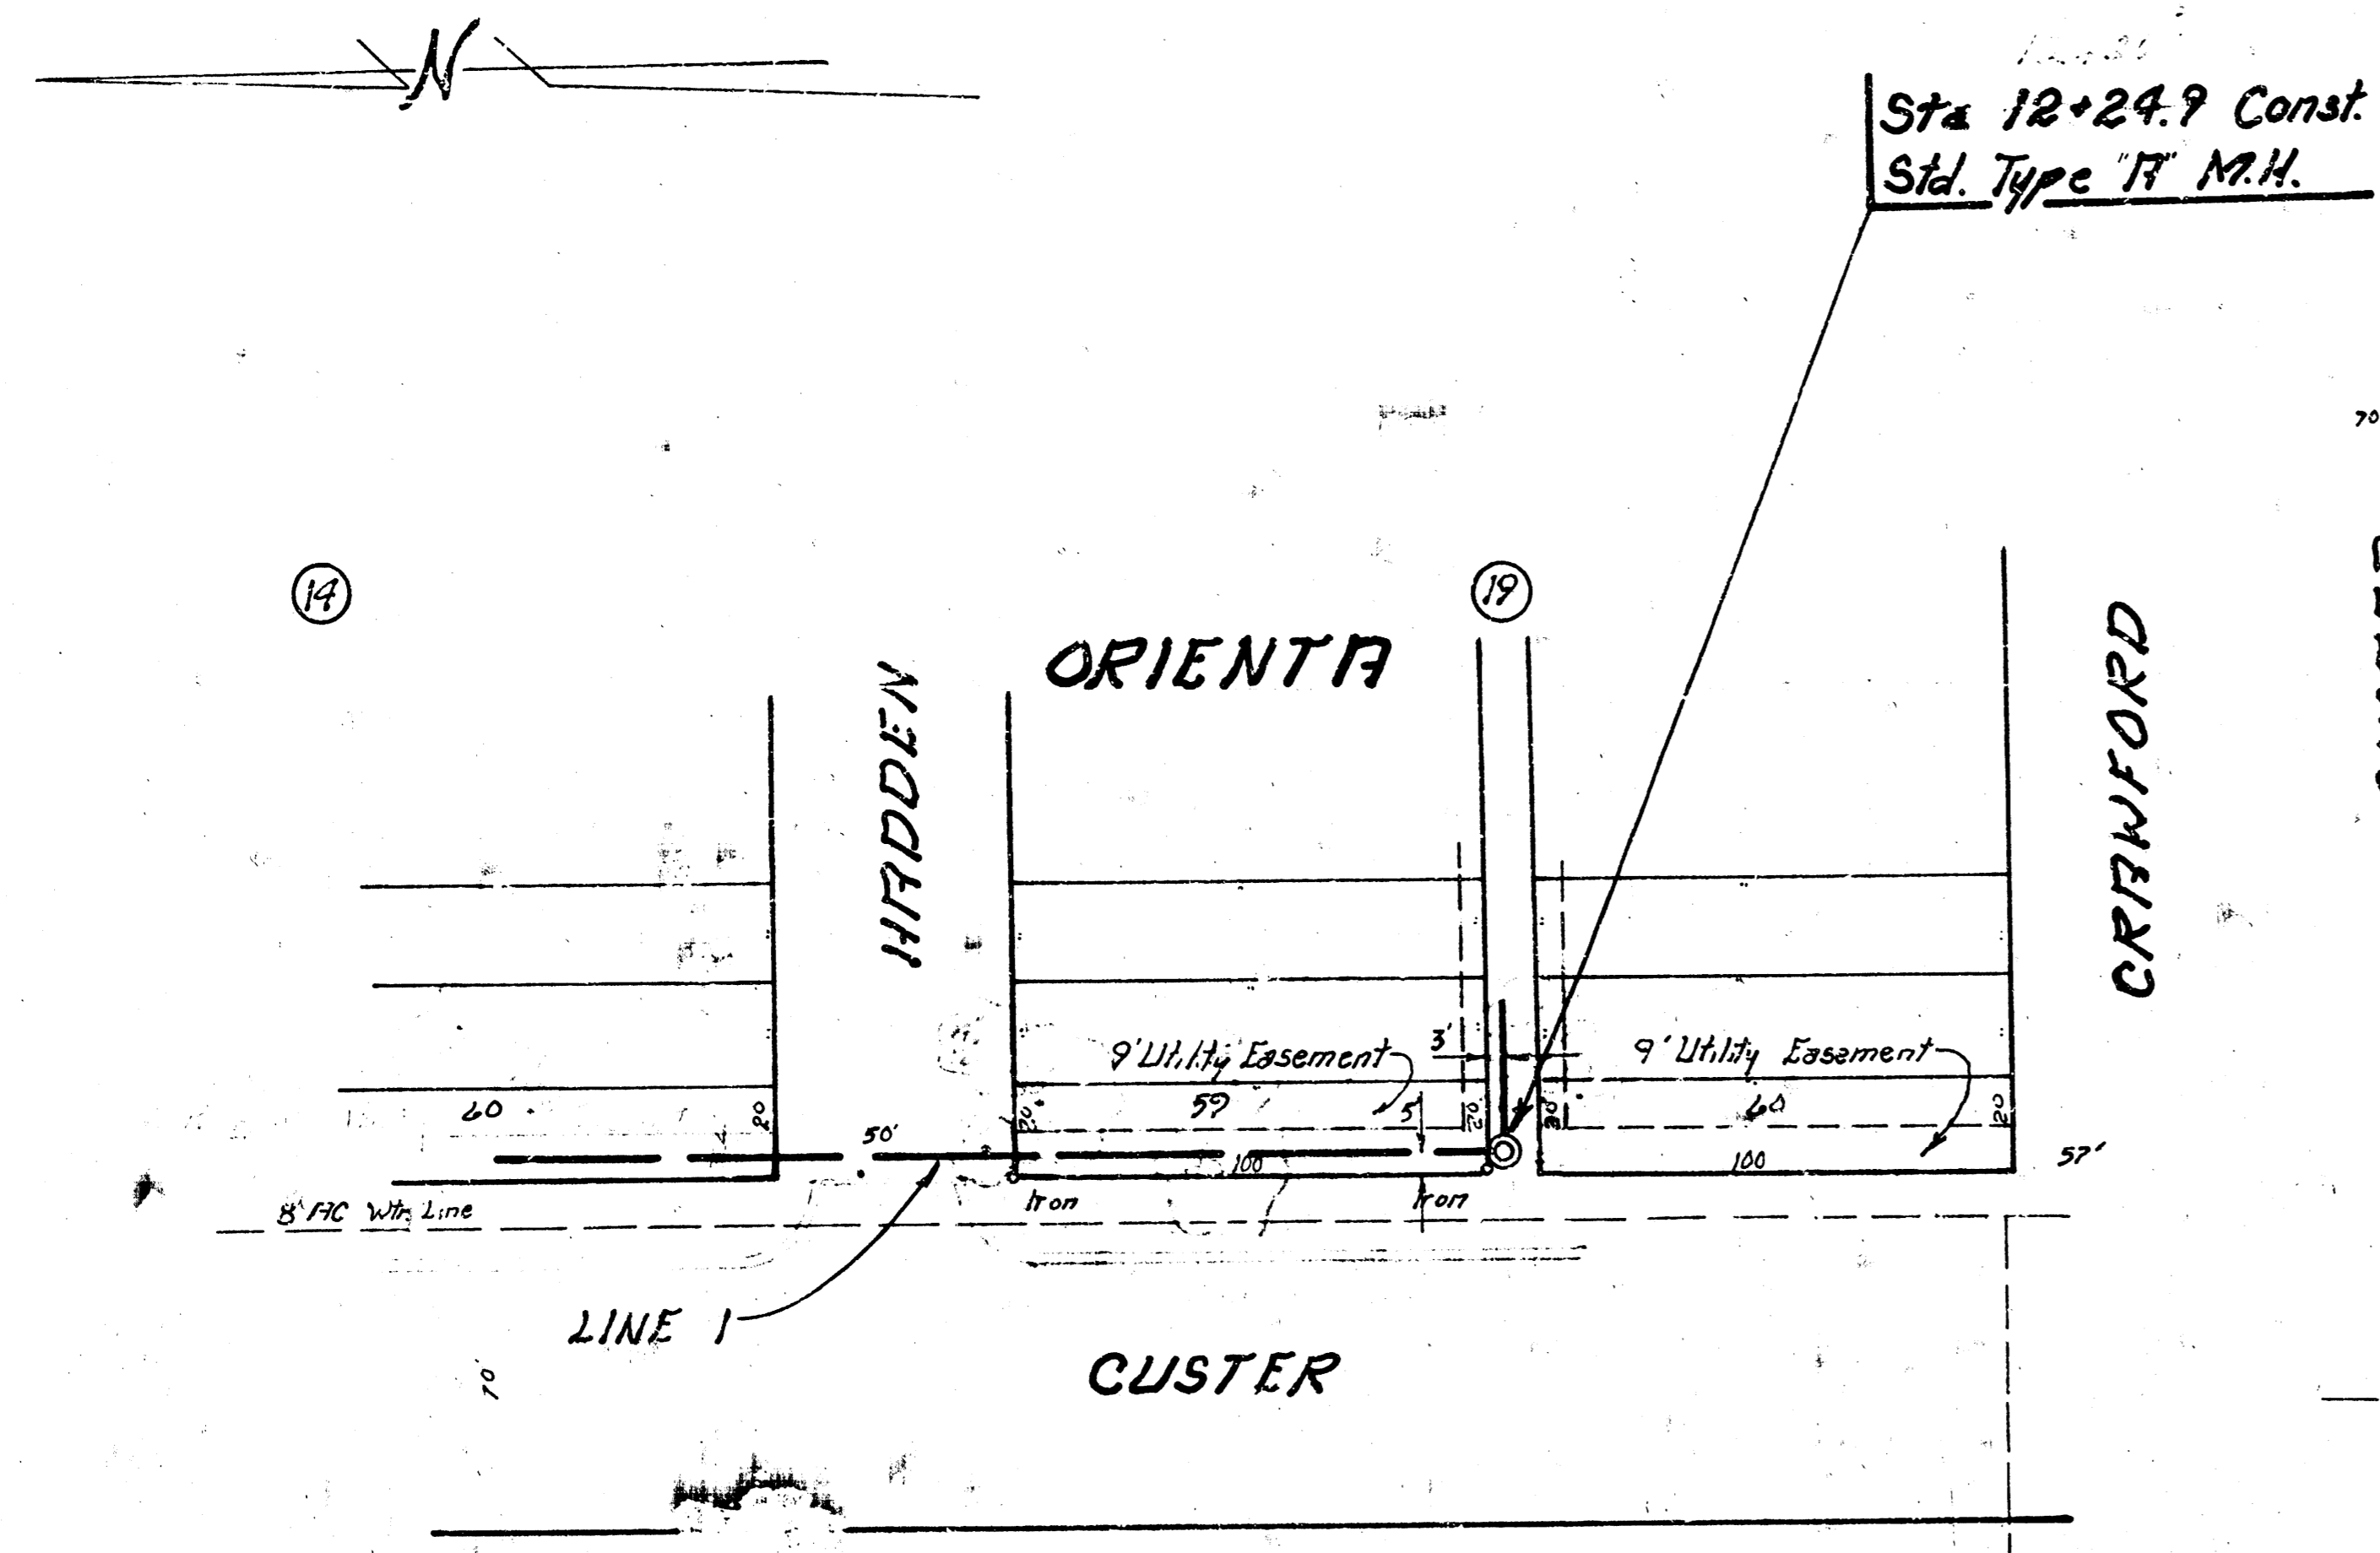


SCALE

Plan 1" = 40'


Profile 1" = 40'

Vert 1" = 5'

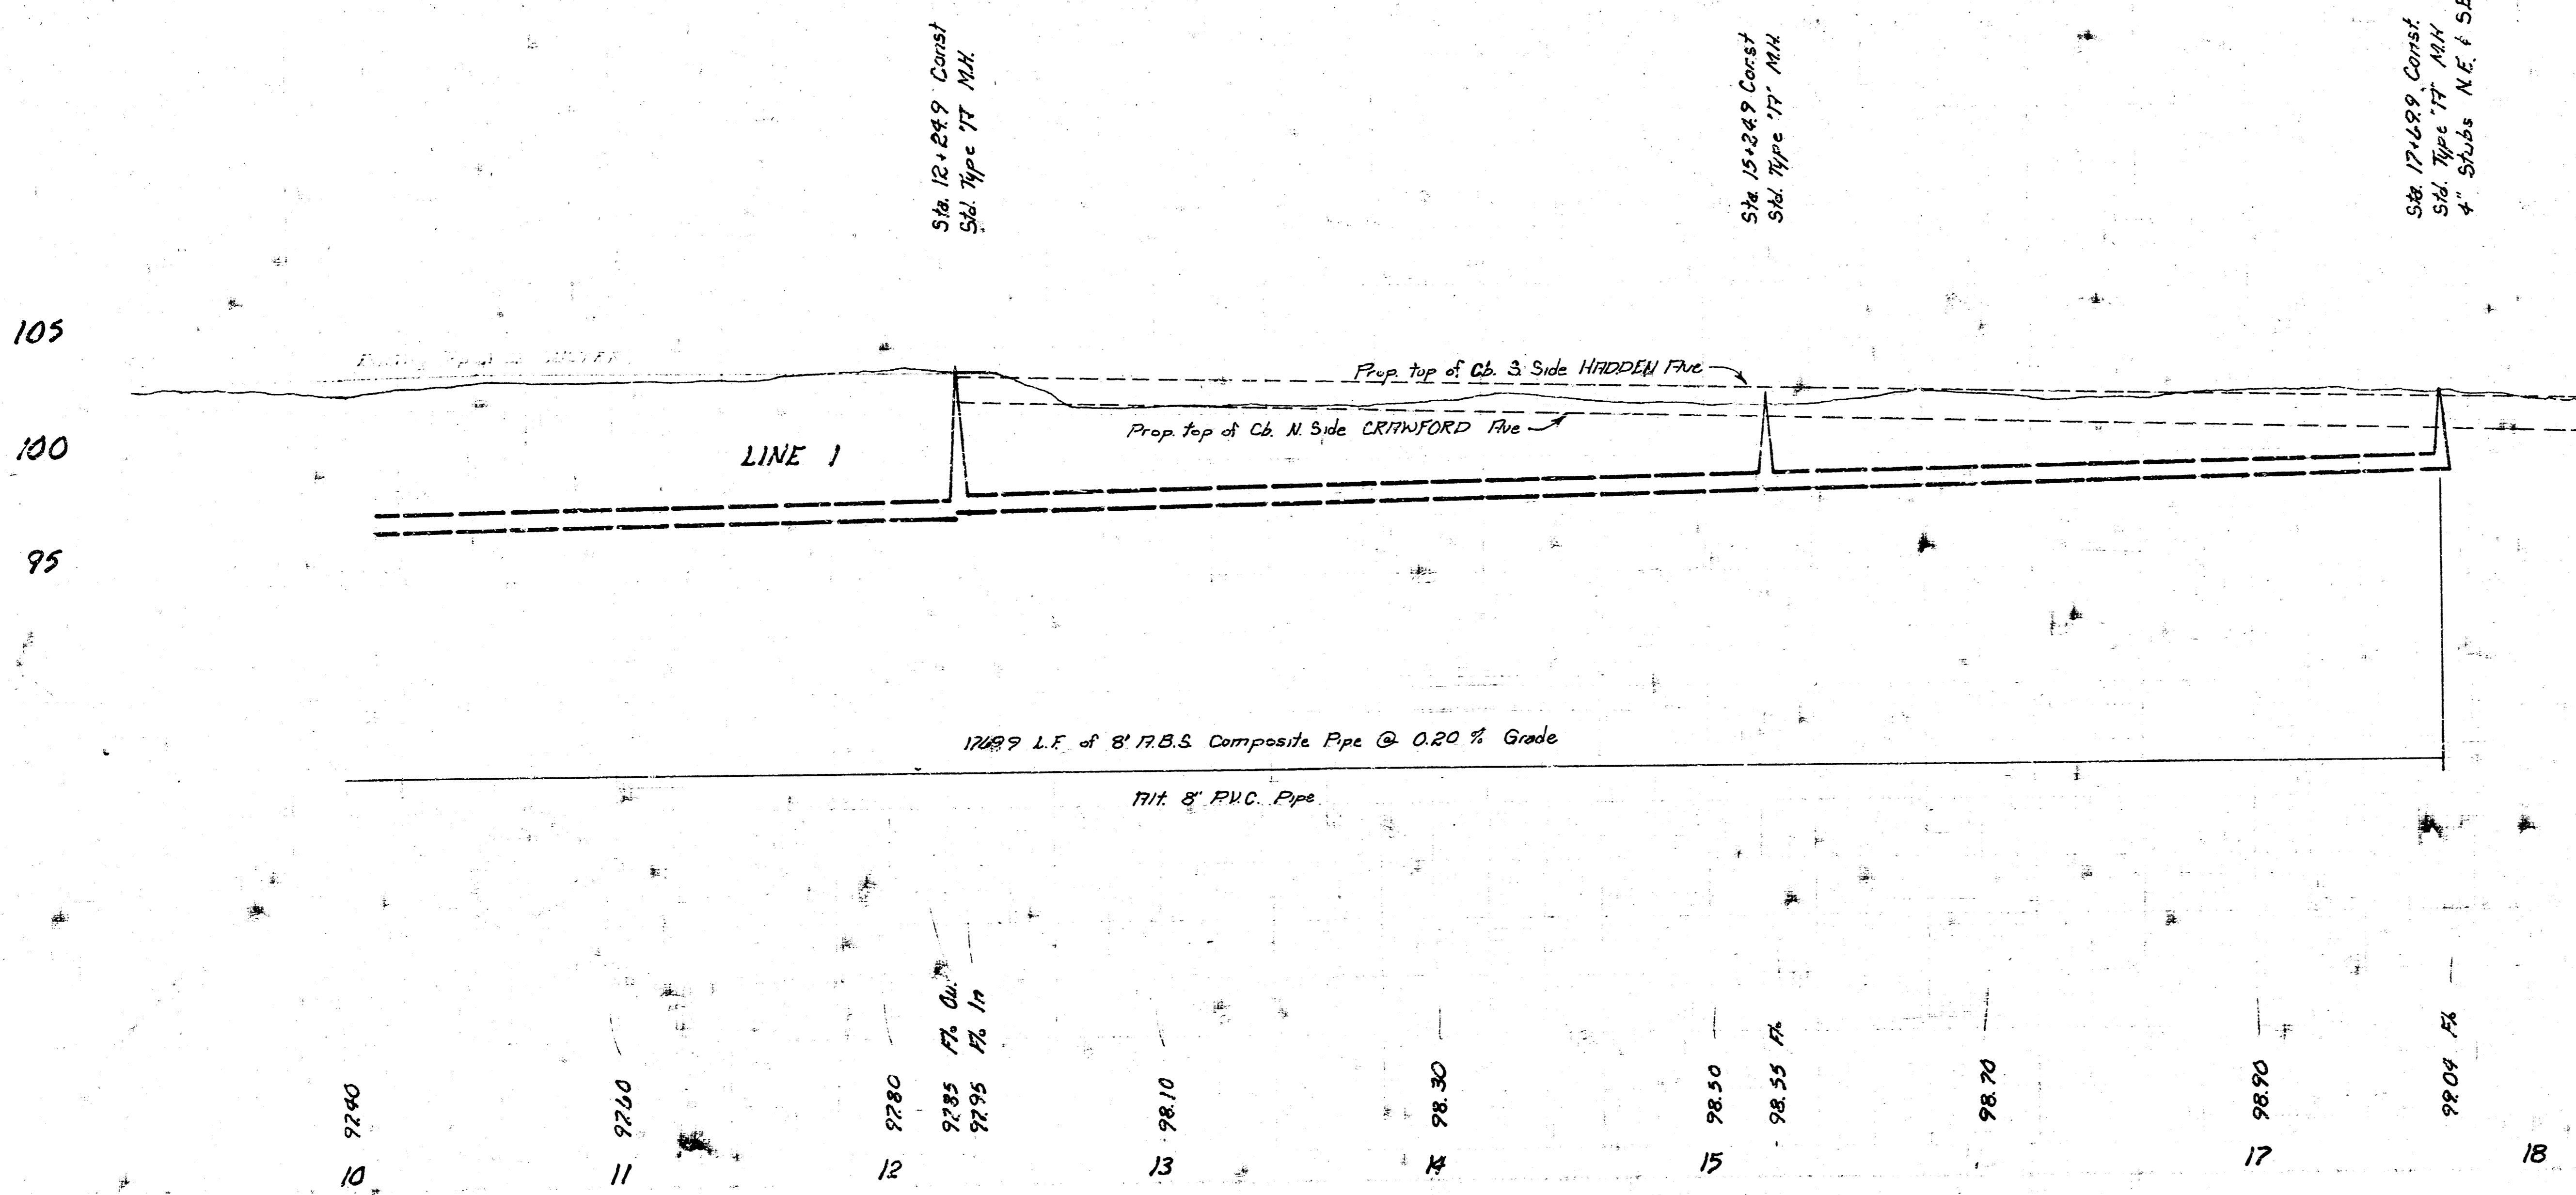

Lat. 7, Main 10, Sanitary Sewer No. 22


Proj. No. 468-76-245-80705-000-000-001

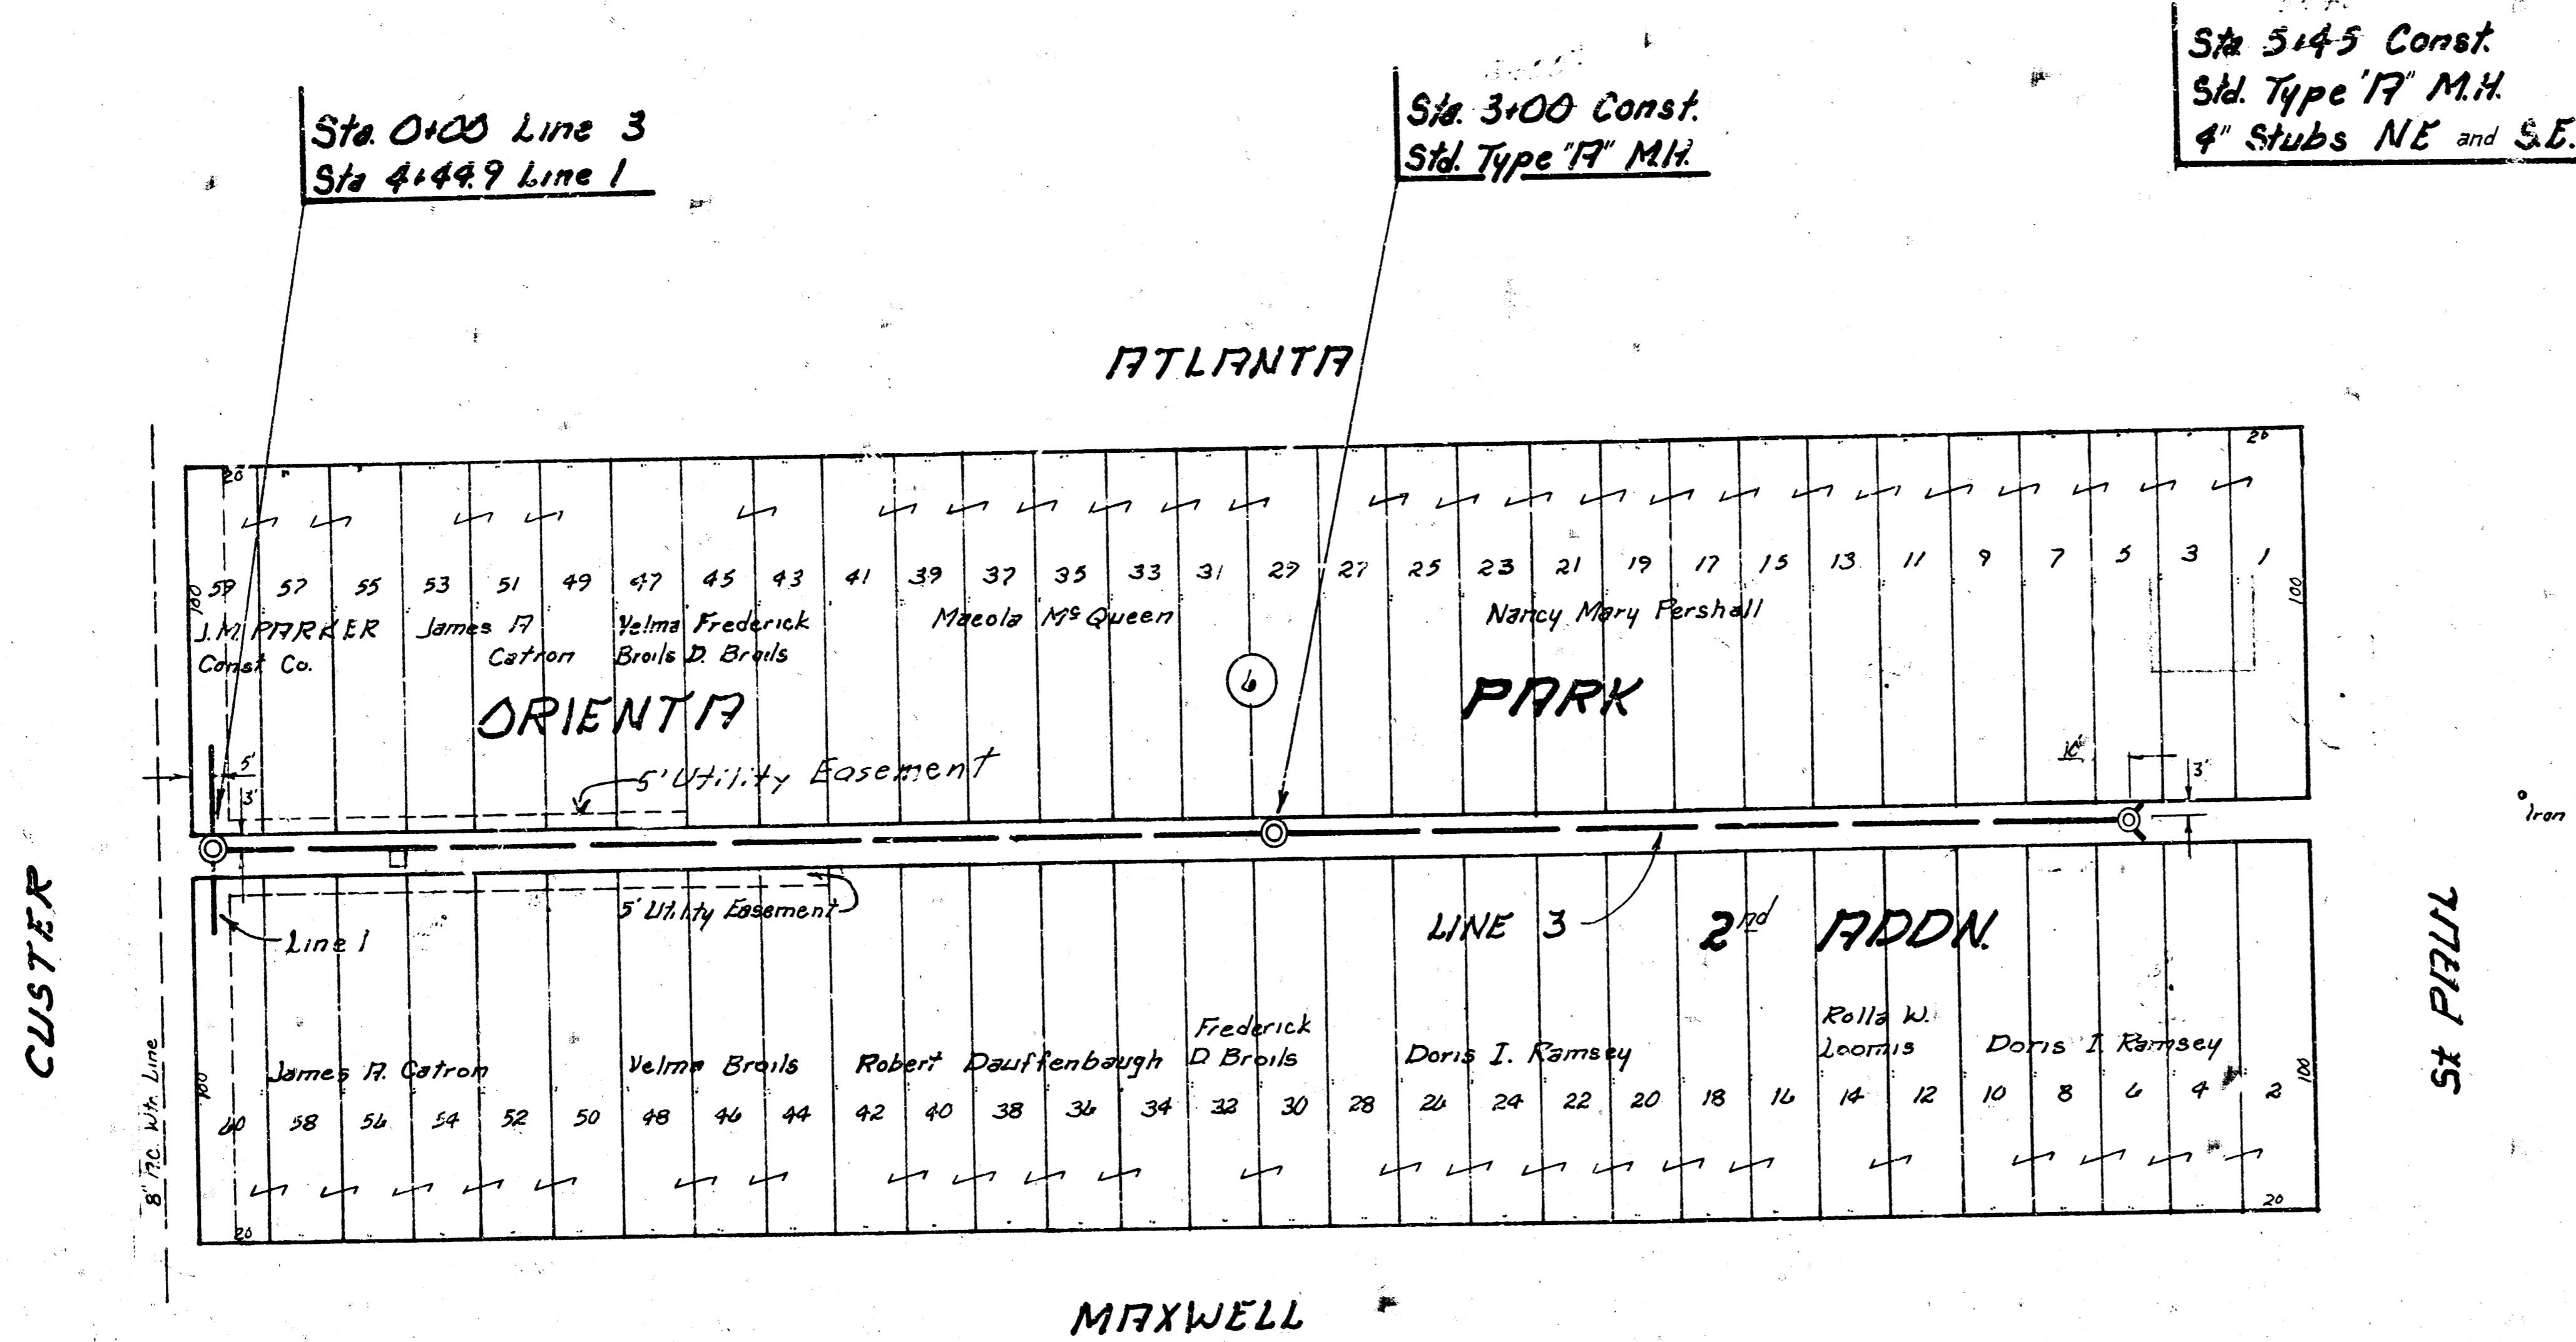


CAUTION  
UNDERGROUND  
UTILITIES

SCALE  
Plan 1" = 40'  
Profile 1" = 40'  
Vert 1" = 5'

105  
100  
95

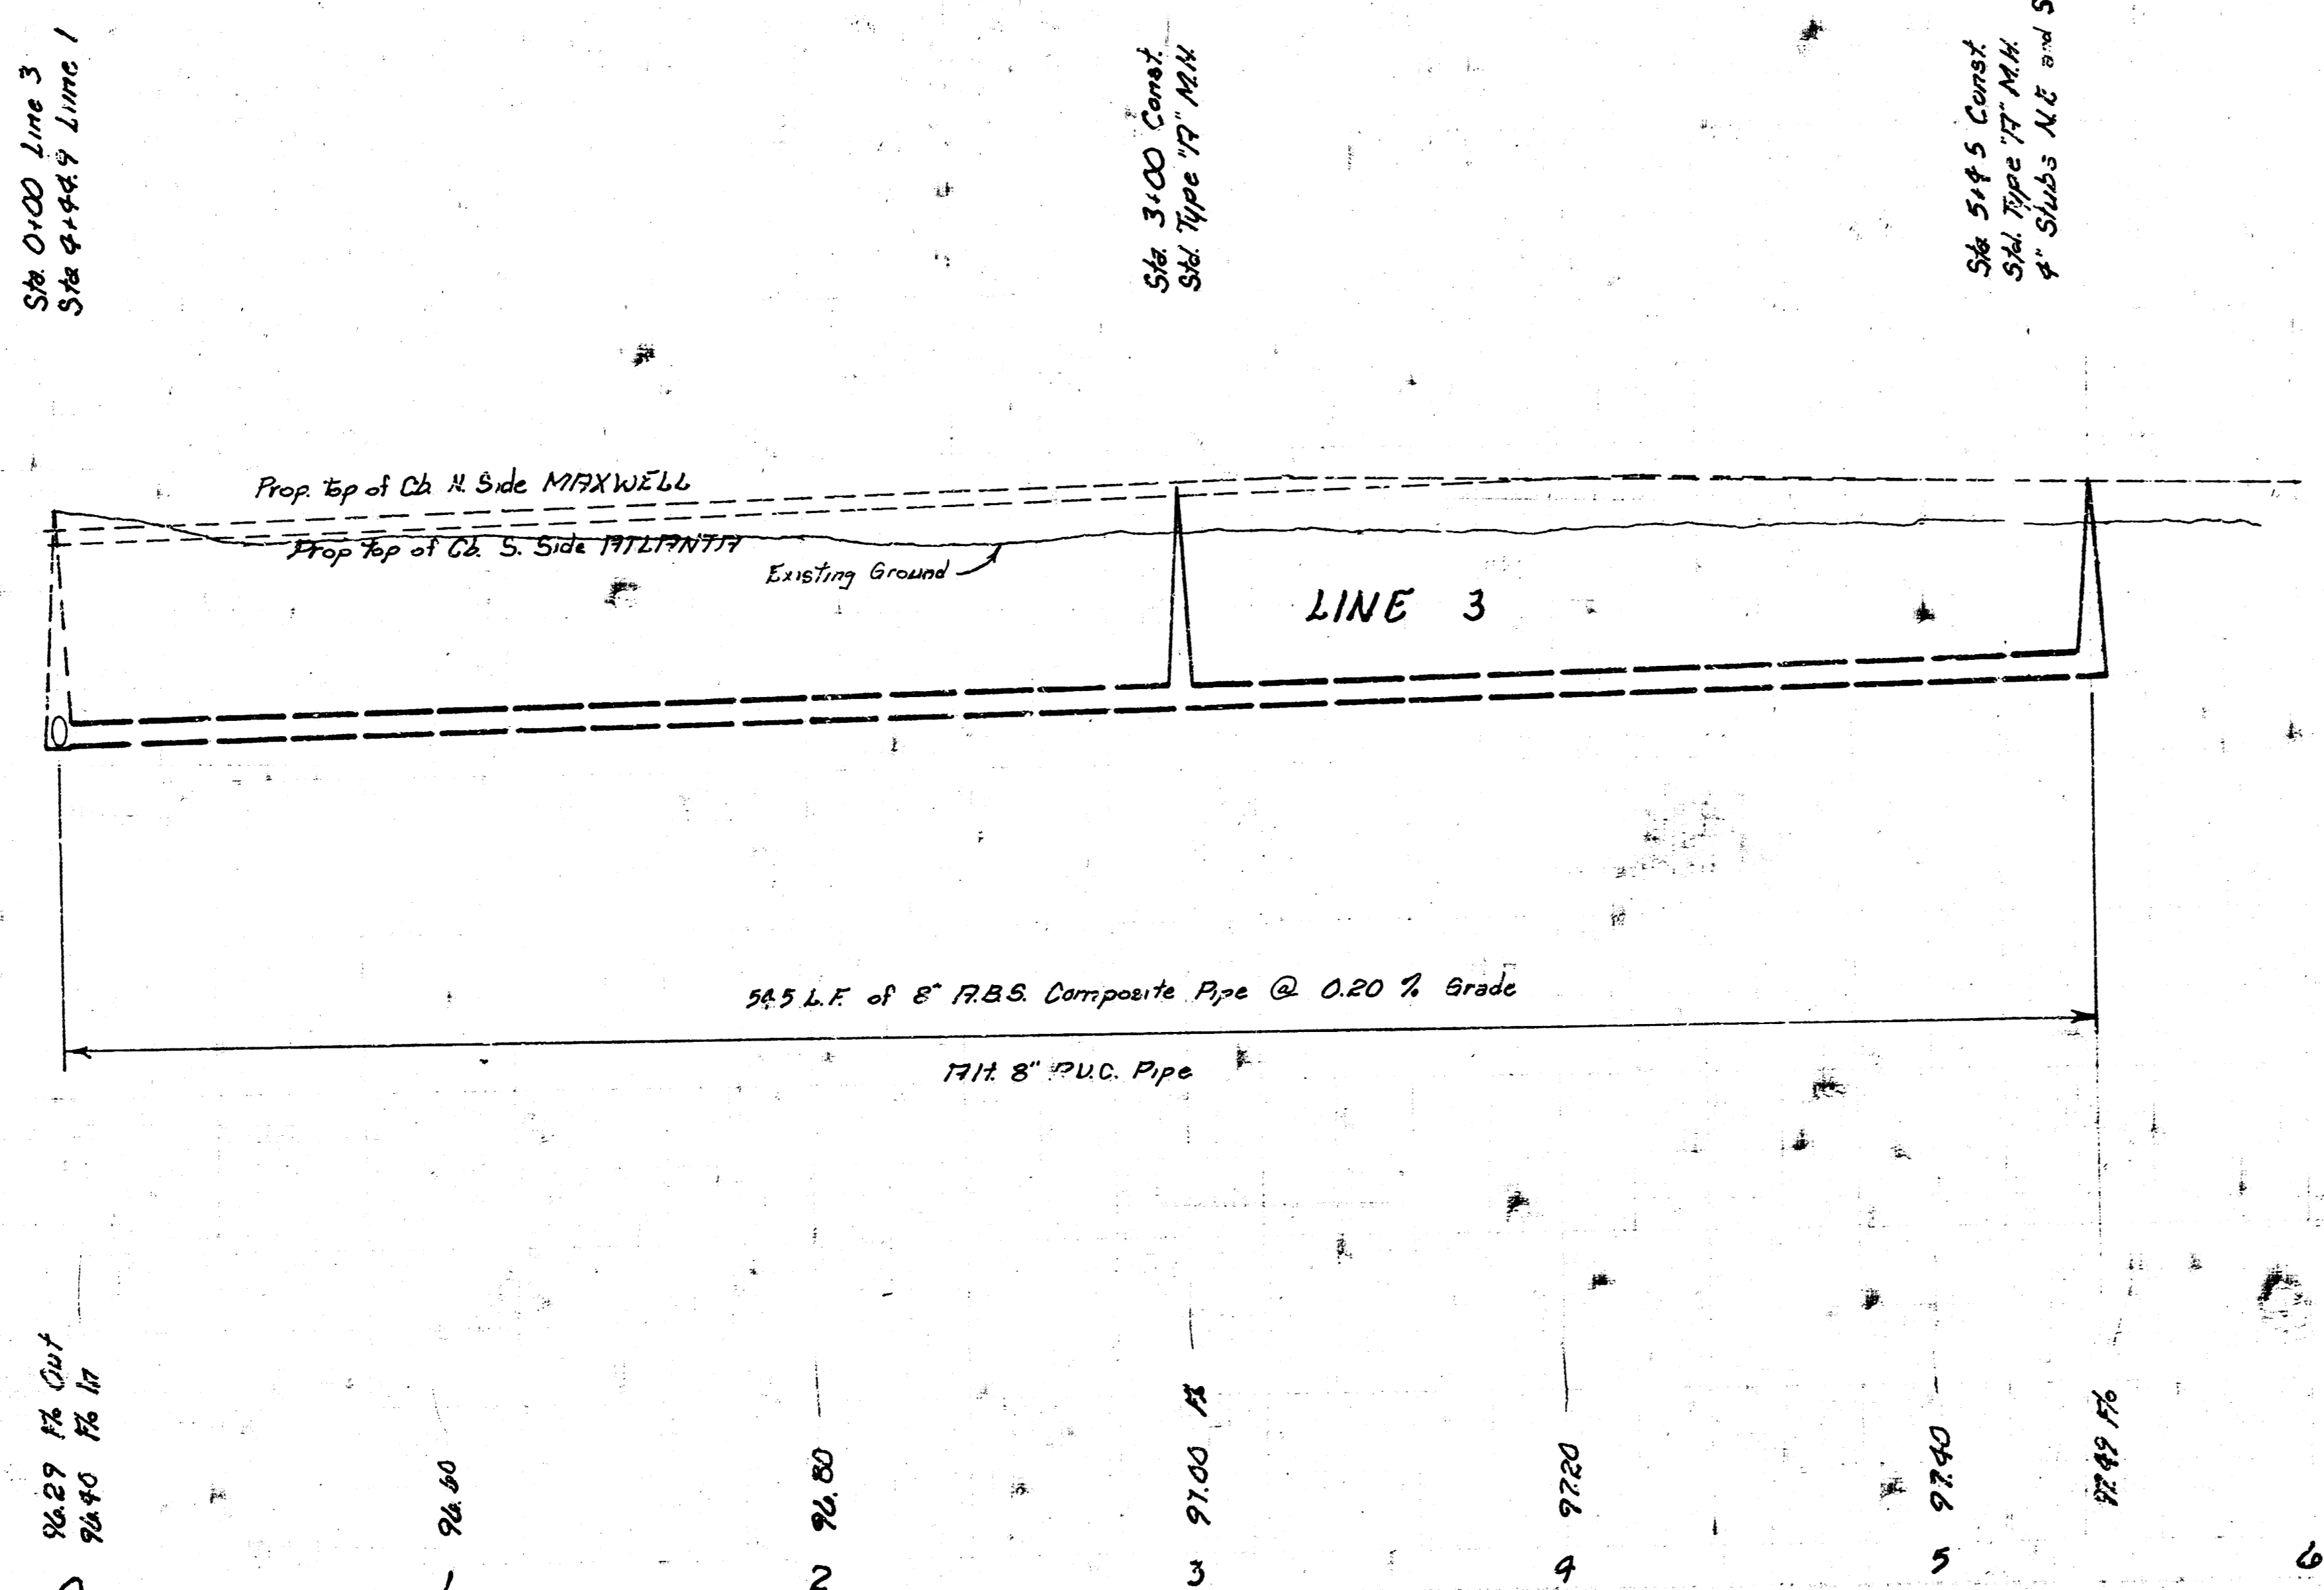


Lot 7, Mem 16, Sanitary Sewer No 22  
Proj. No. 468-76-245-80705-000-001

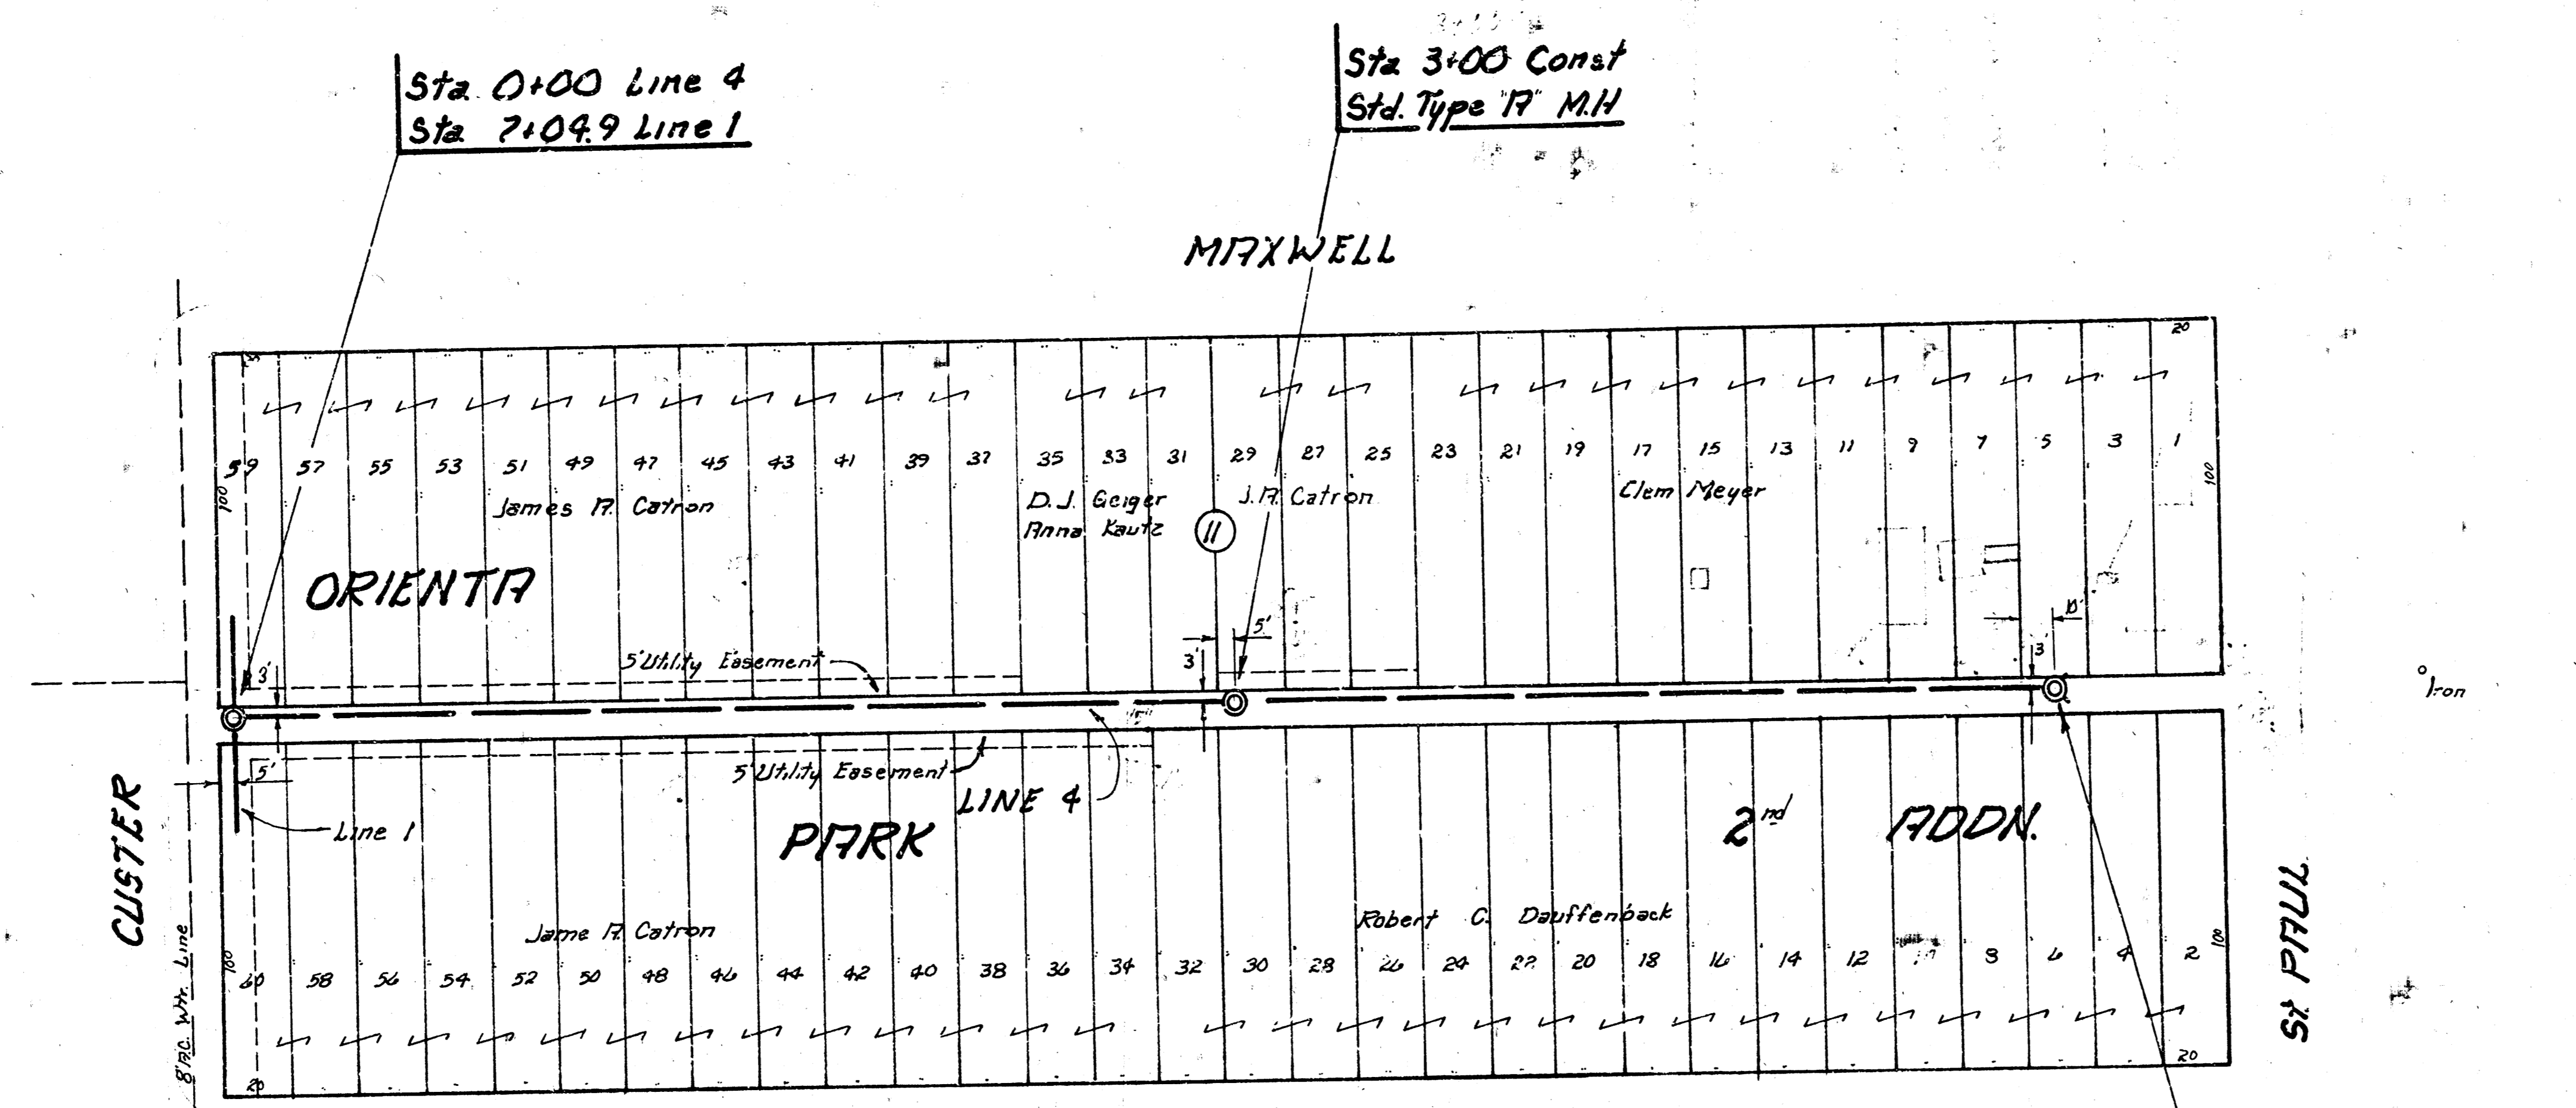


**CAUTION**  
 UNDERGROUND  
 UTILITIES

SCALE  
 Plan 1" = 40'  
 Profile 1" = 40'  
 Vert 1" = 5'

105  
 100  
 95

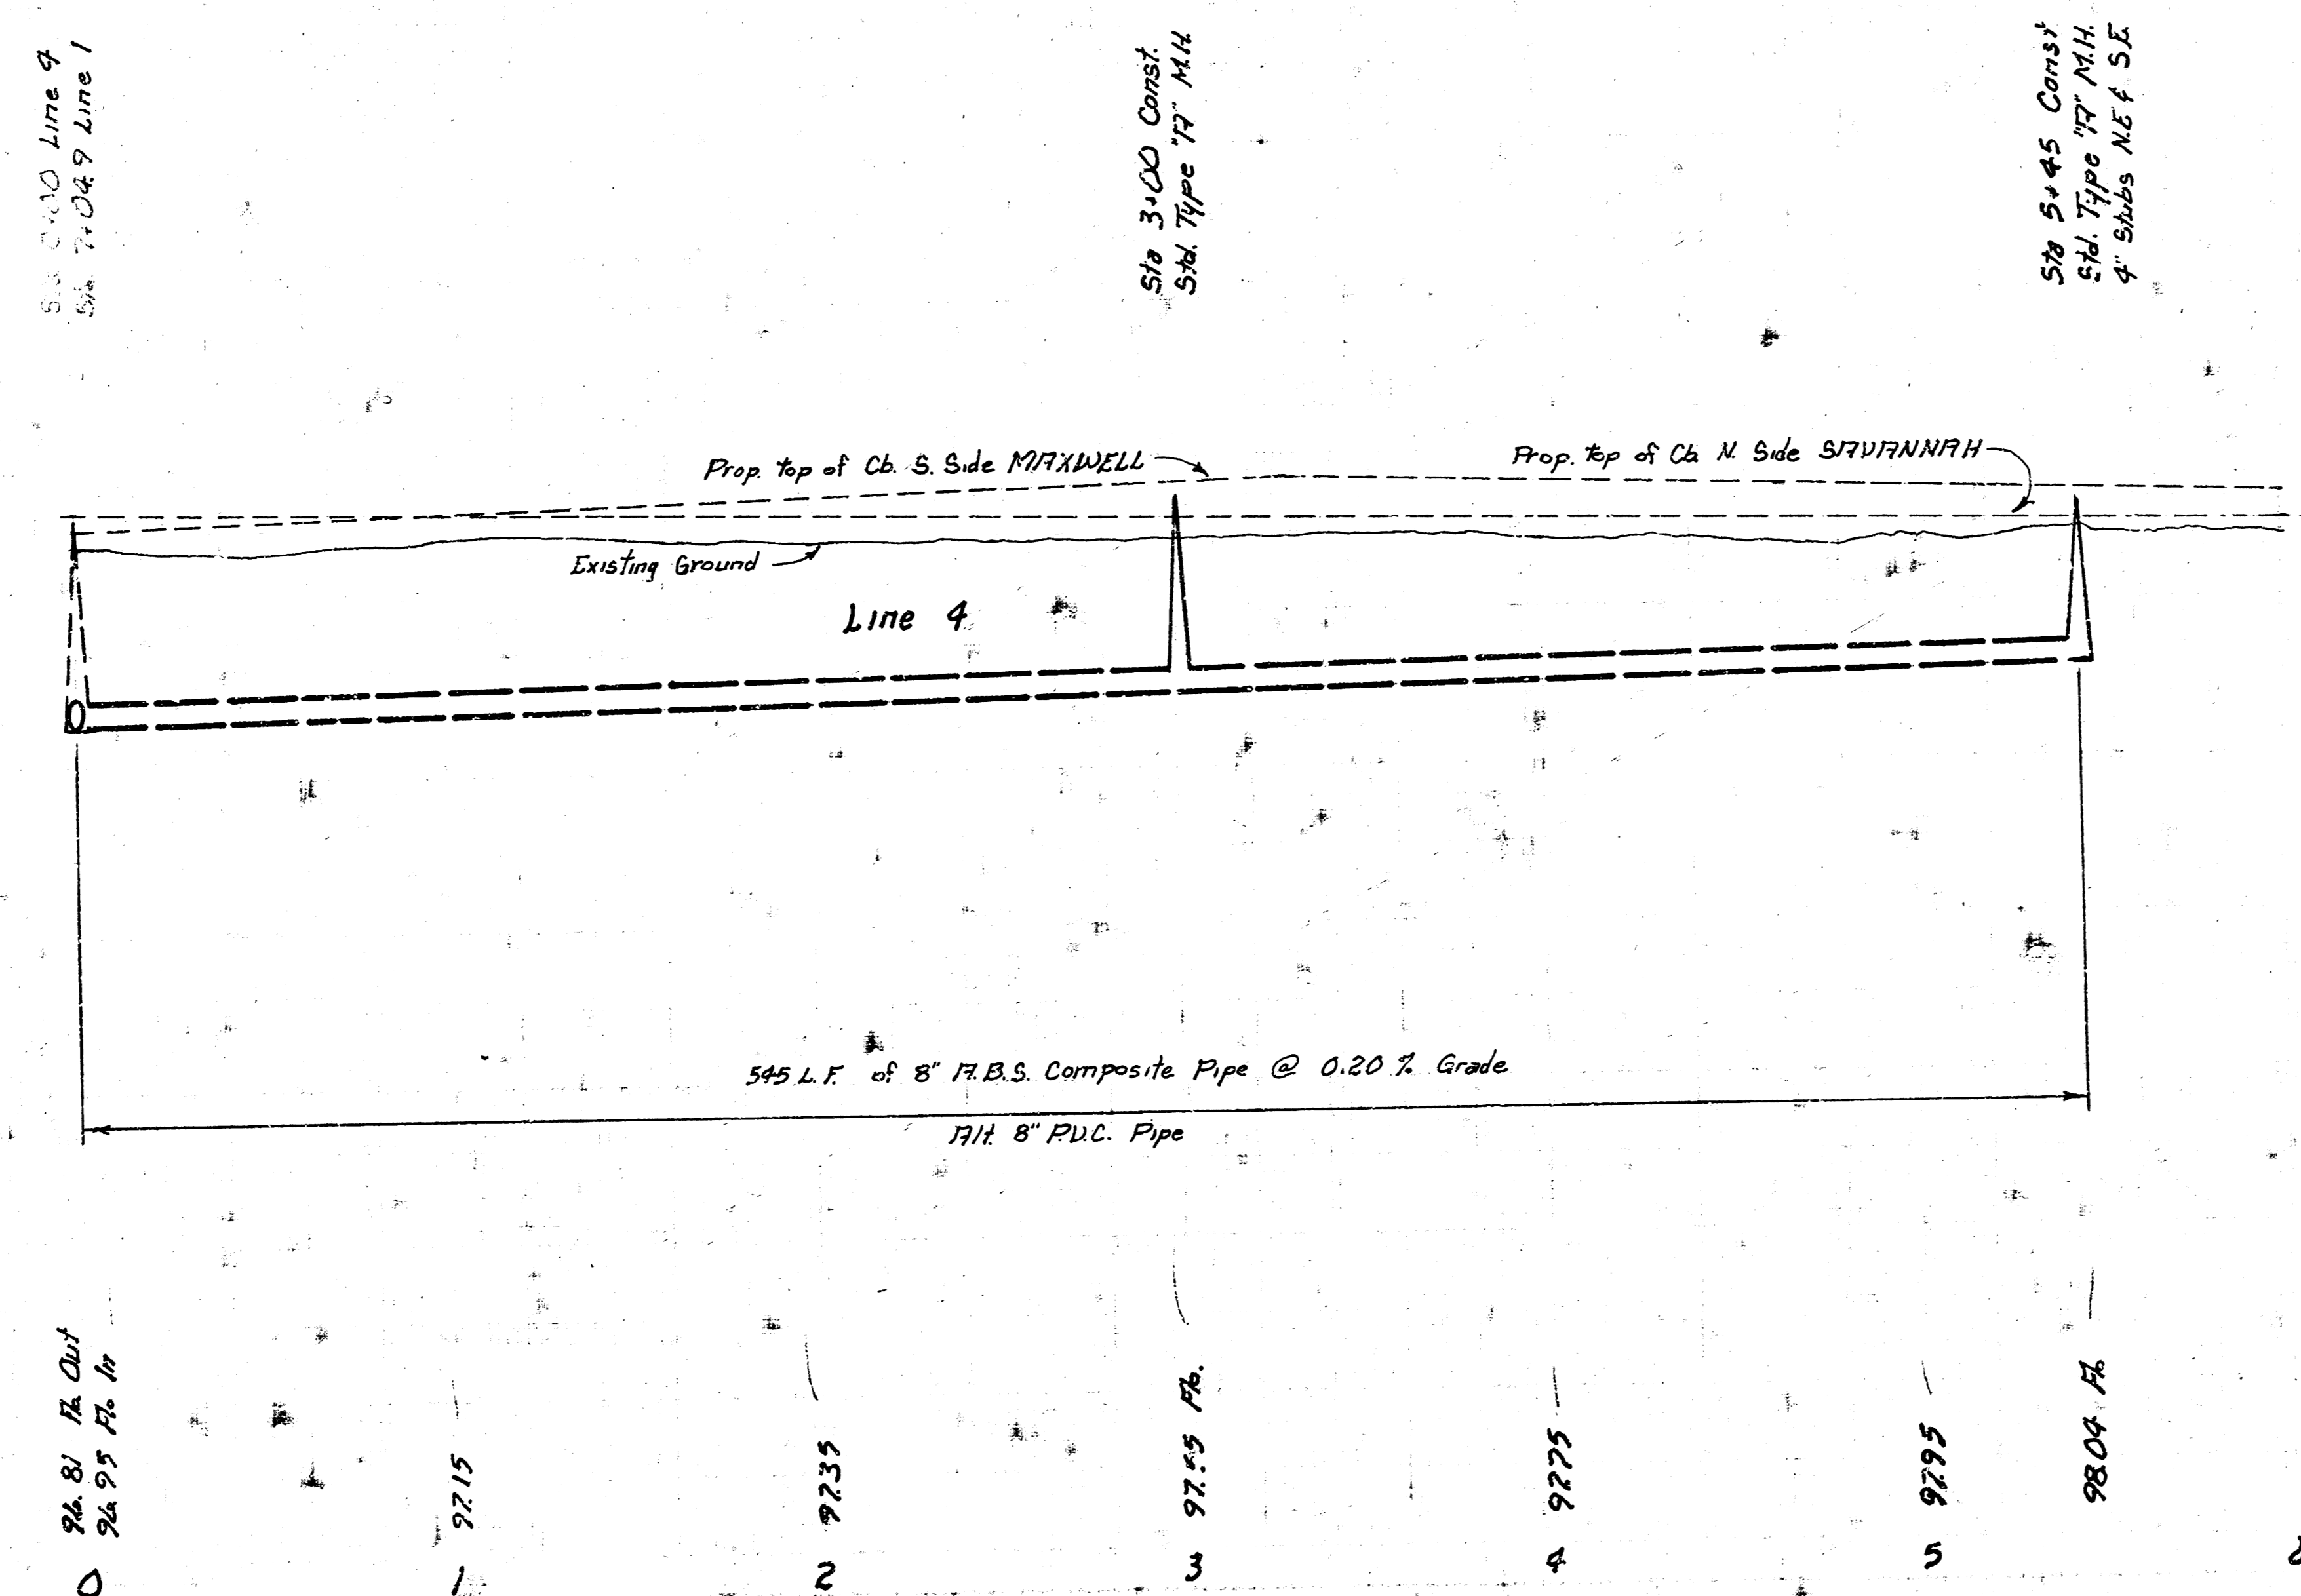

Sta 0+00 Line 5  
Sta 9+68.9 Line 1

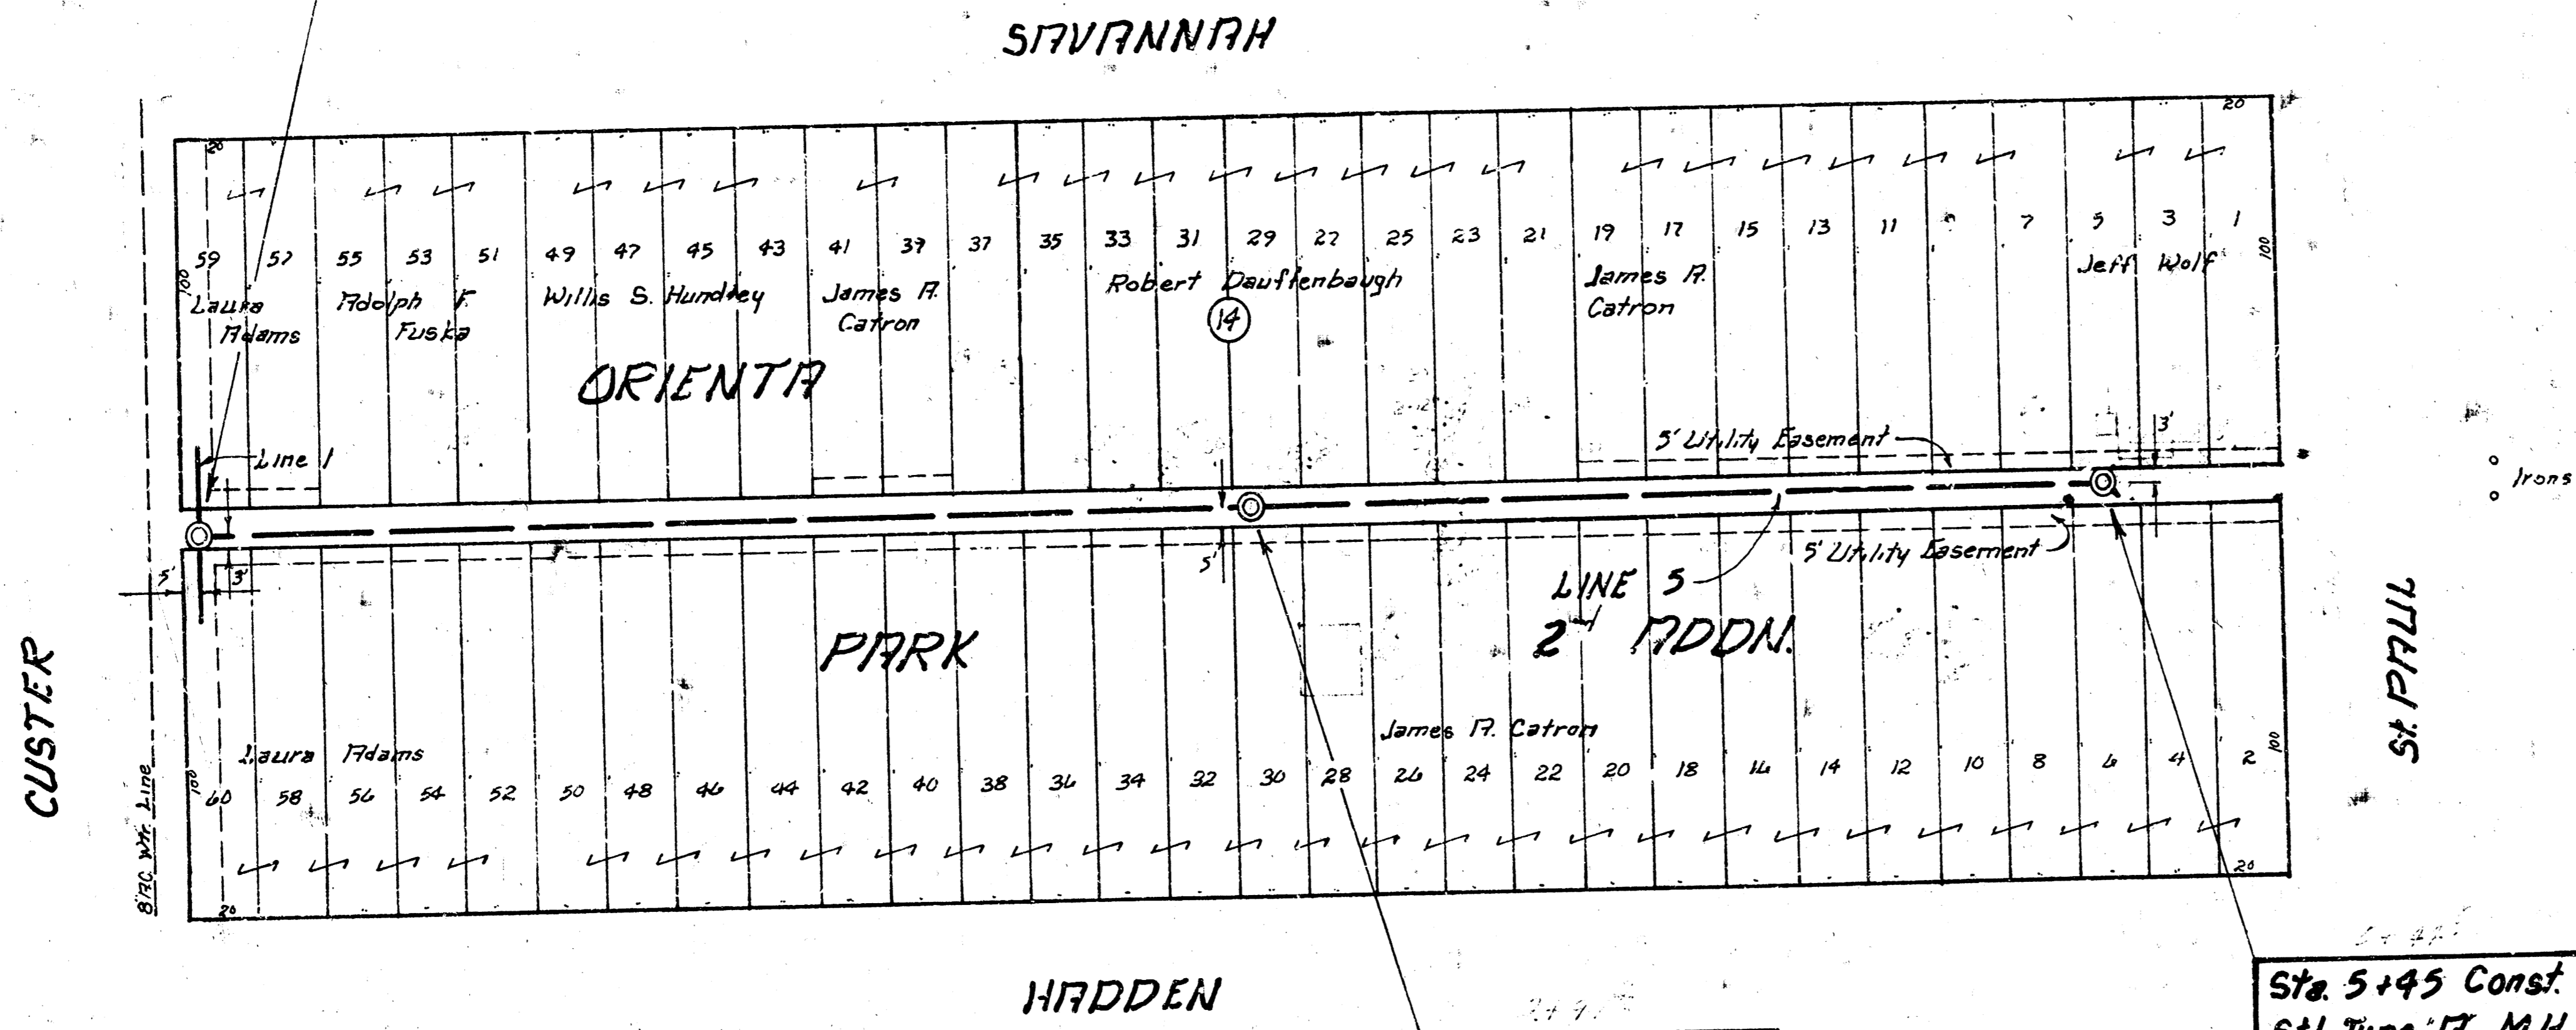

CAUTION  
UNDERGROUND  
UTILITIES

SCALE  
Plan 1" = 40'  
Profile 1" = 40'  
Vert 1" = 5'

Sta 3+00 Const  
Std. Type '17" M.H.


Sta. 5+45 Const.  
Std. Type '17" M.H.  
& Slabs N.E. & S.E.

Sta 3+00 Line 5  
Sta 9+68.9 Line 1

Sta 3+00 Const  
Std. Type '17" M.H.

Sta 5+45 Const  
Std. Type '17" M.H.  
& Slabs N.E. & S.E.

105  
100  
95

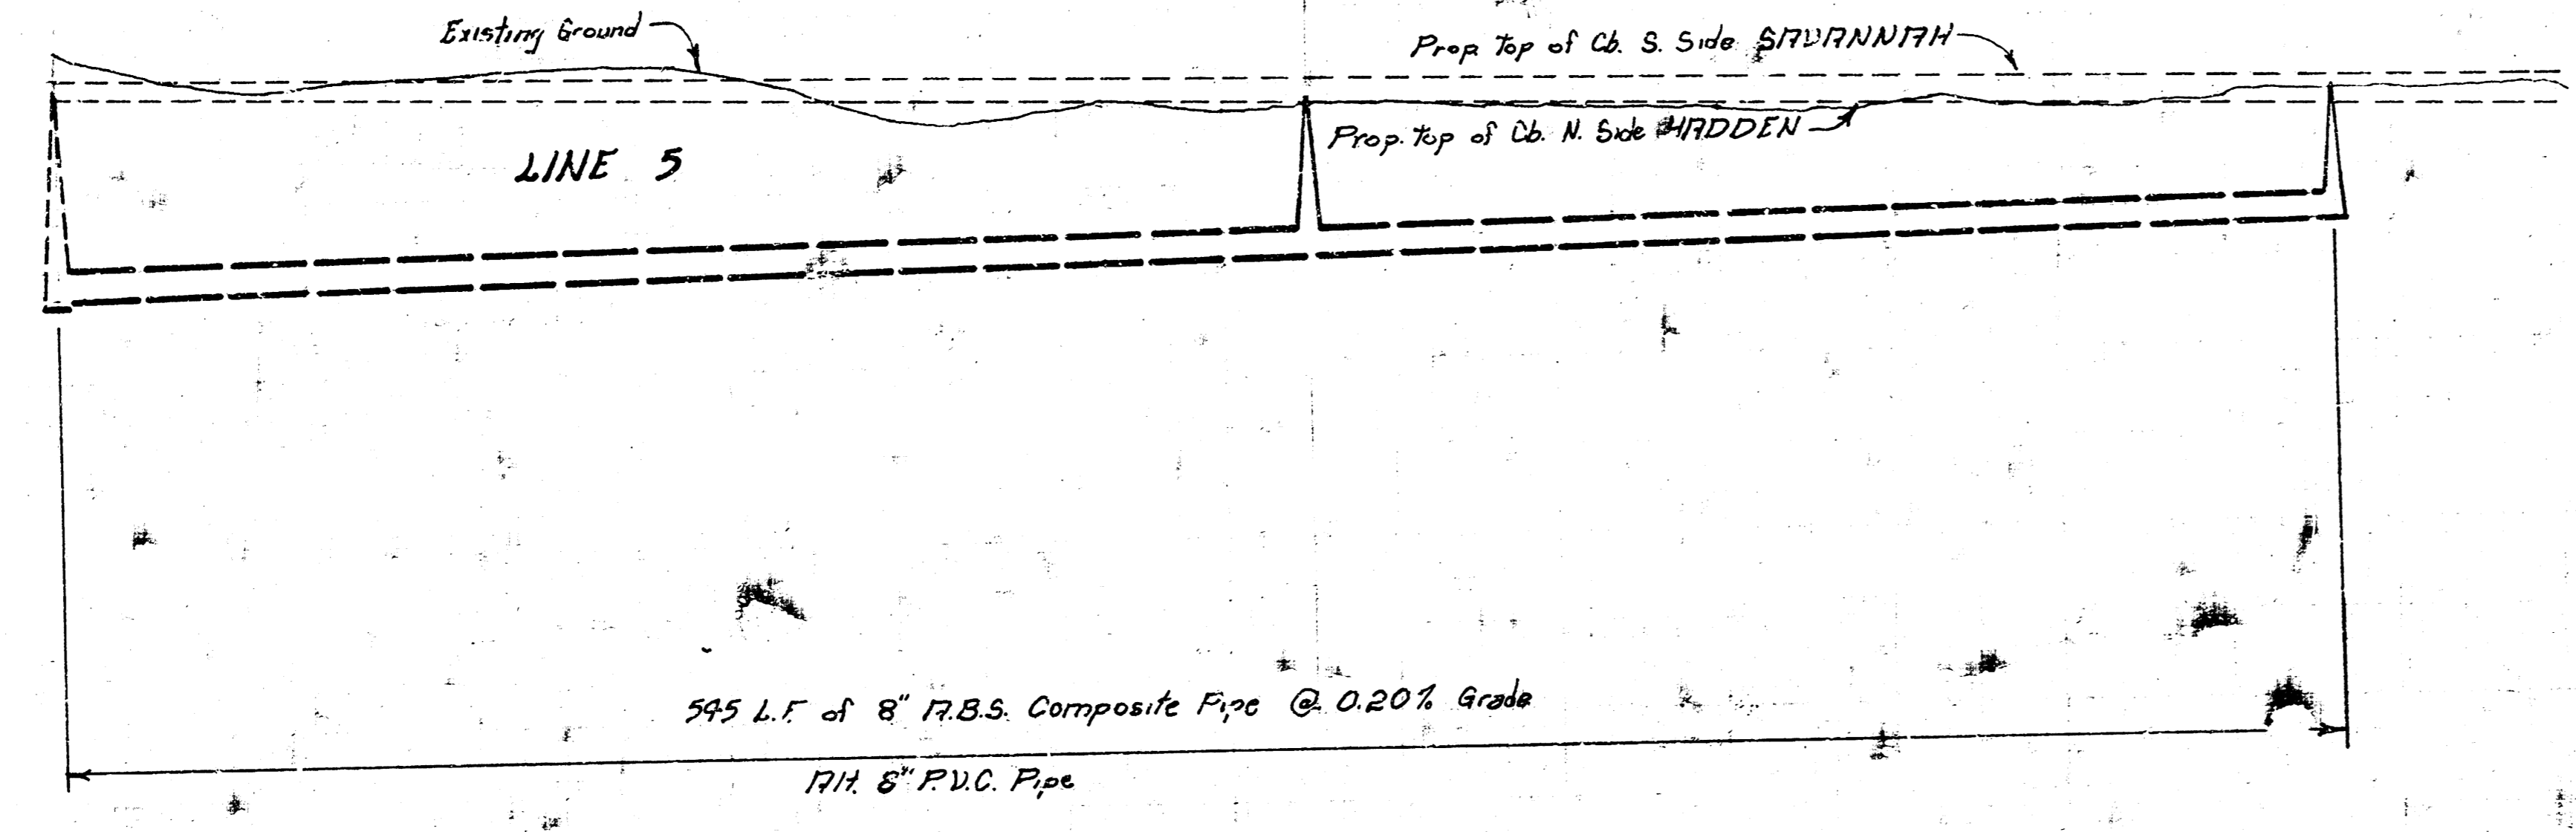

97.33 R. Out  
97.45 R. In

92.65

92.85

98.05 R.

98.25

98.45

98.54

Lot 7, Main 16, Sewery Sewer No. 22  
Proj. No.: 468-76-245-80705-000-001

Sheet 6 of 6