


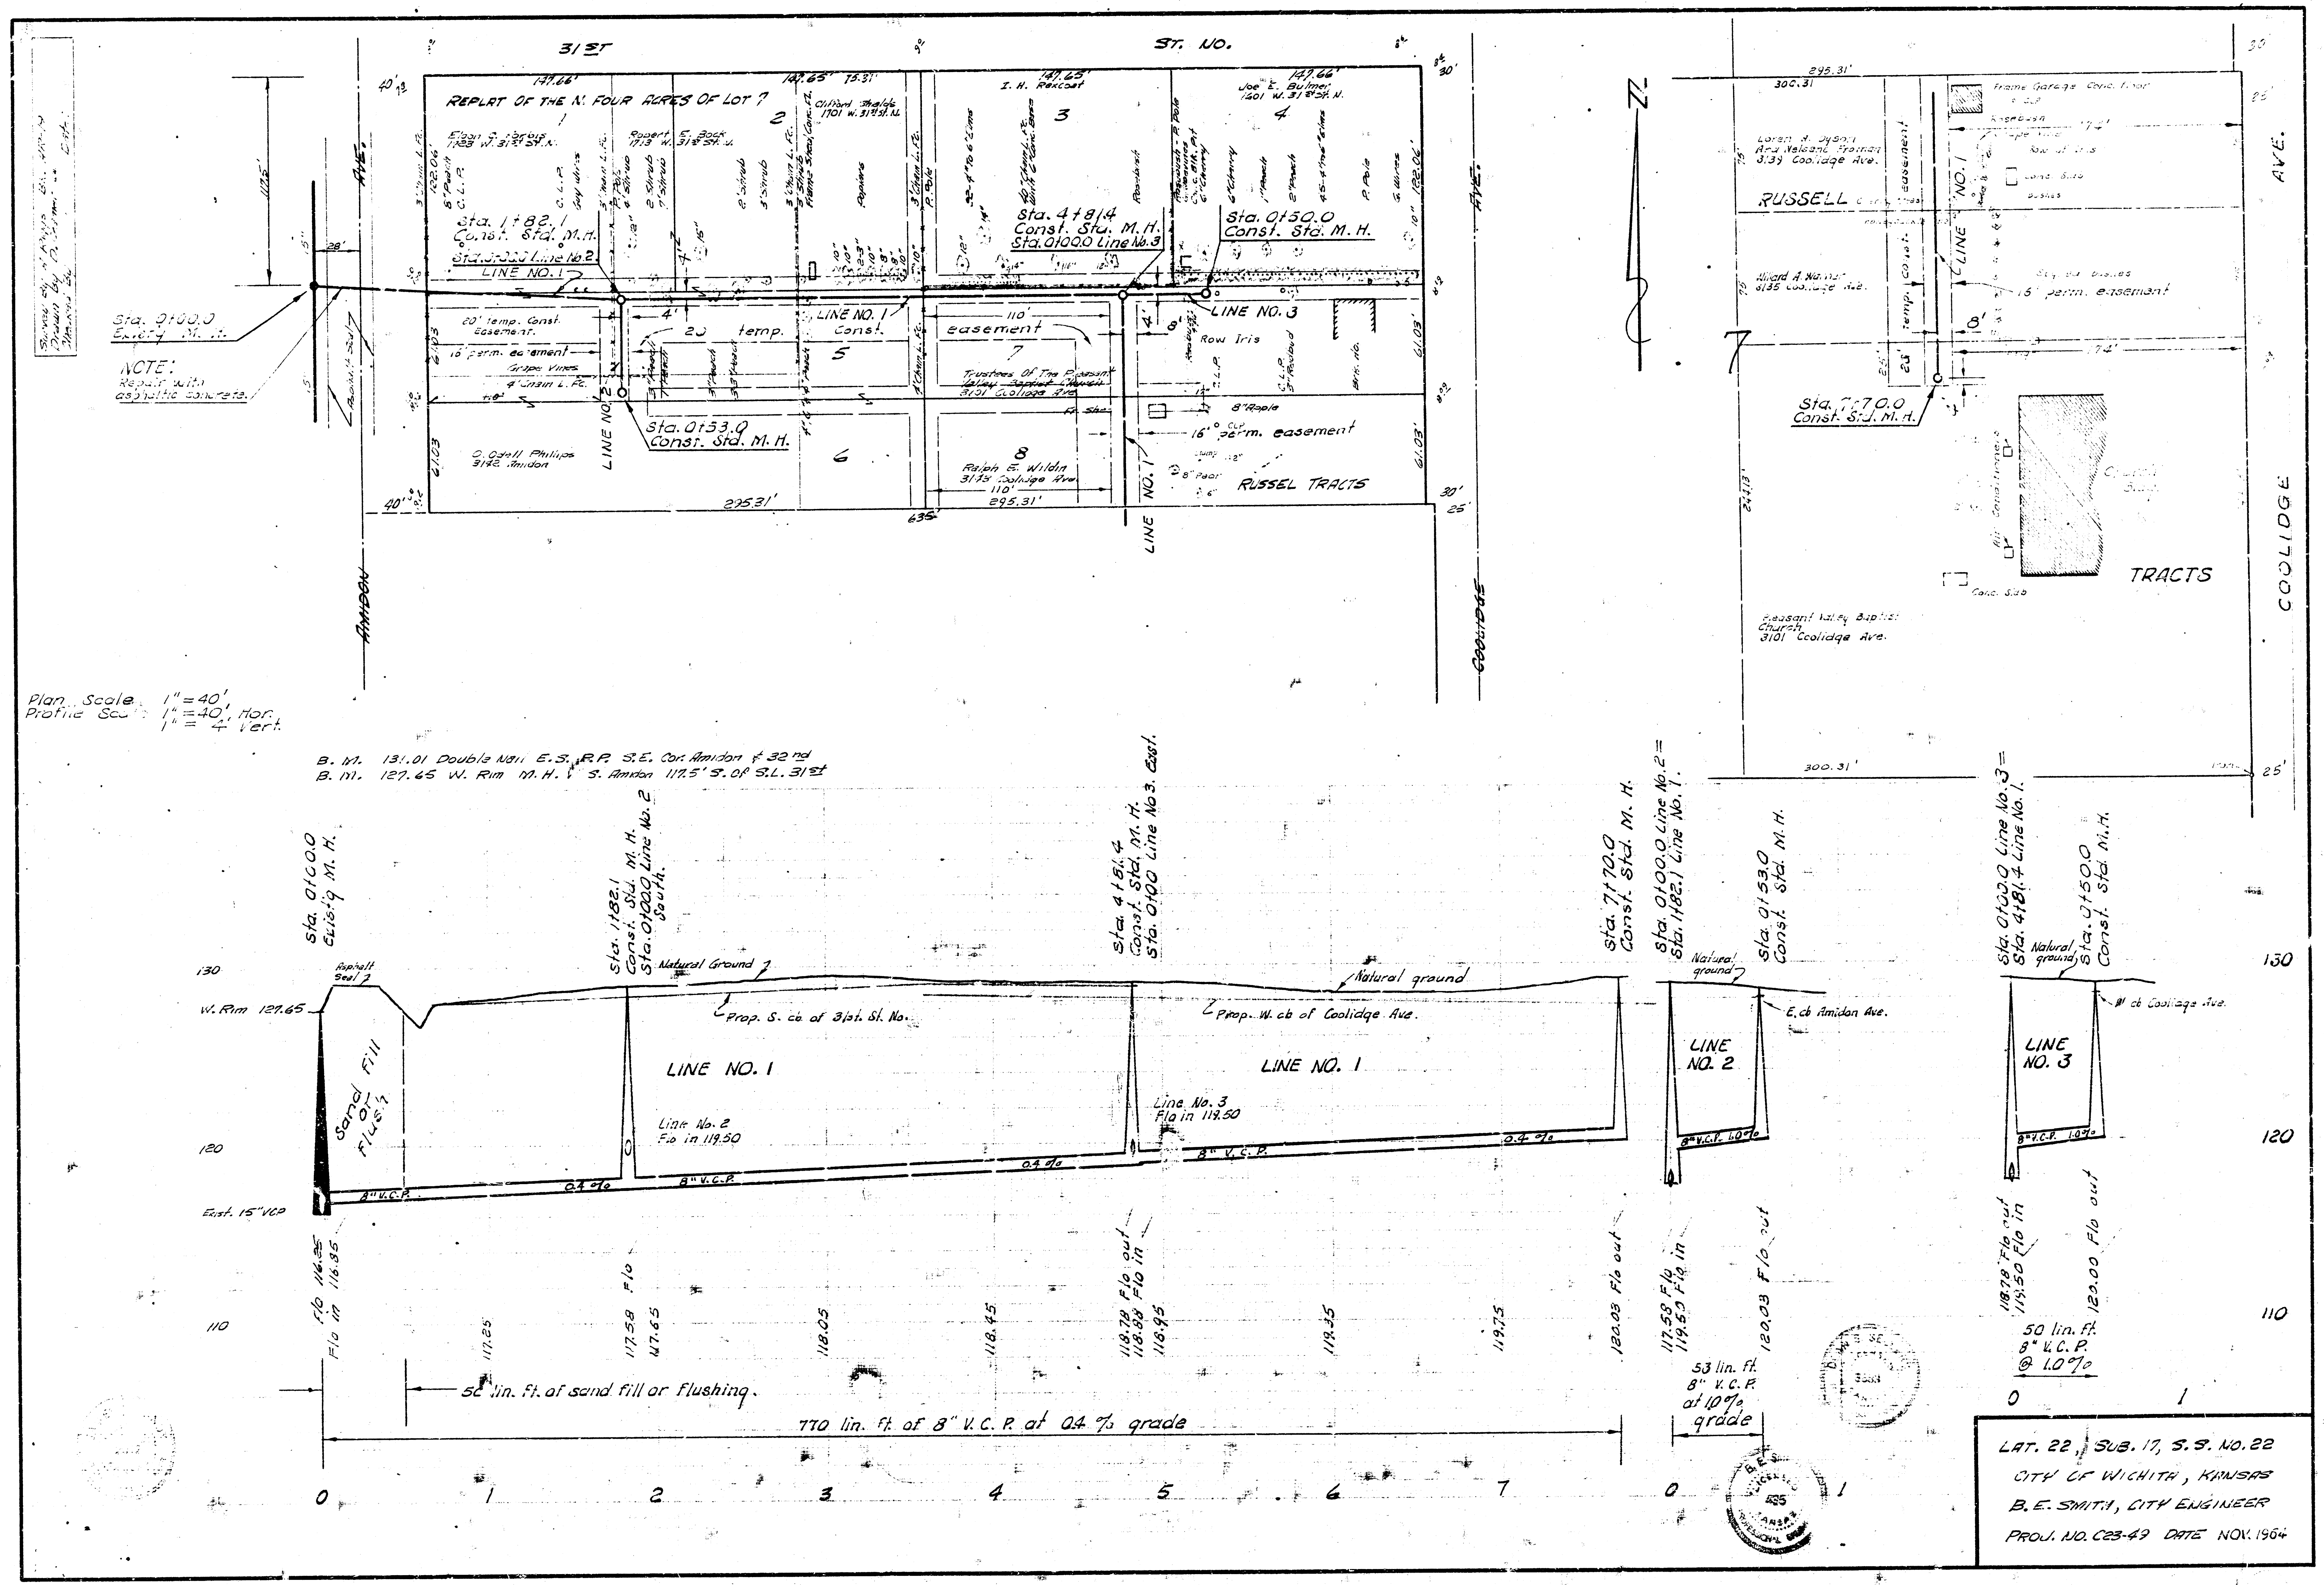

Source of data: City of Wichita, Kansas, dated 11/15/64.

NOTE: REPEAT WITH ASSUMING 50' V.C.P.

Plan Scale: 1"=40', Profile Scale: 1"=40', Vertical: 1"=4'.

B.M. 131.01 Double Nail E.S. R.P. S.E. Cor. Armon & 32nd
B.M. 127.65 W. Rim M.H. S. Armon 117.5' S. of S.L. 31st

LAT. 22, SUB. 17, S. 2, NO. 22
CITY OF WICHITA, KANSAS
B.E. SMITH, CITY ENGINEER
PROJ. NO. C23-47 DATE NOV. 1964